
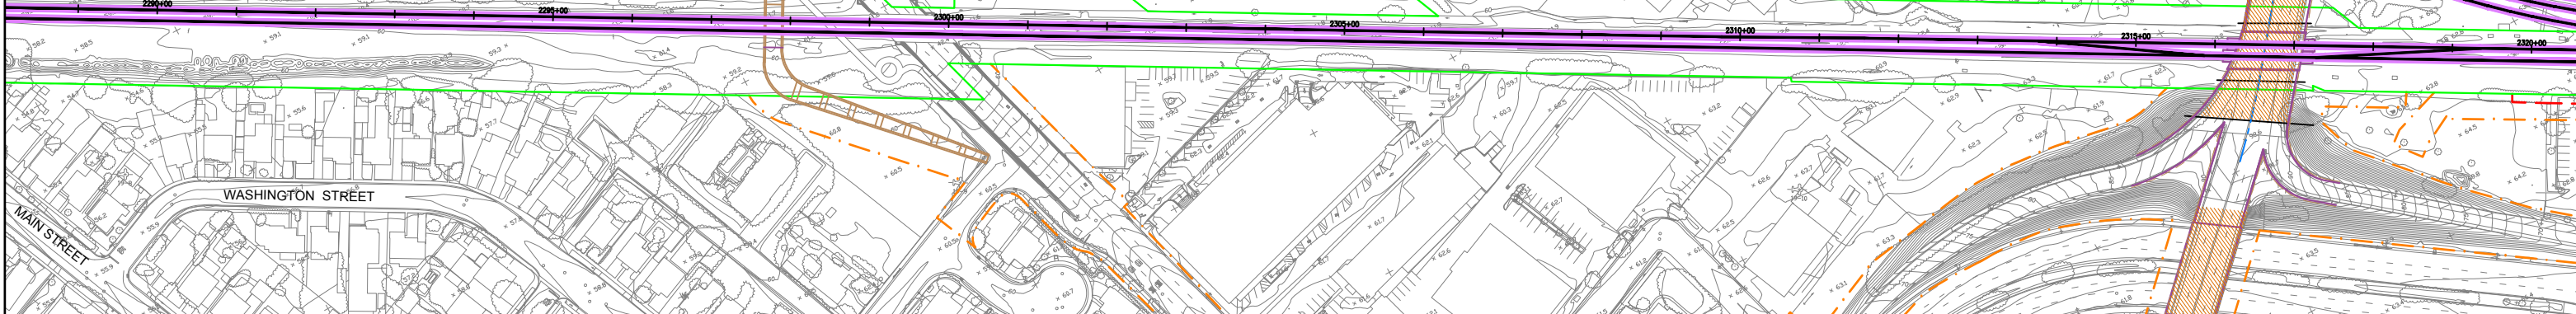
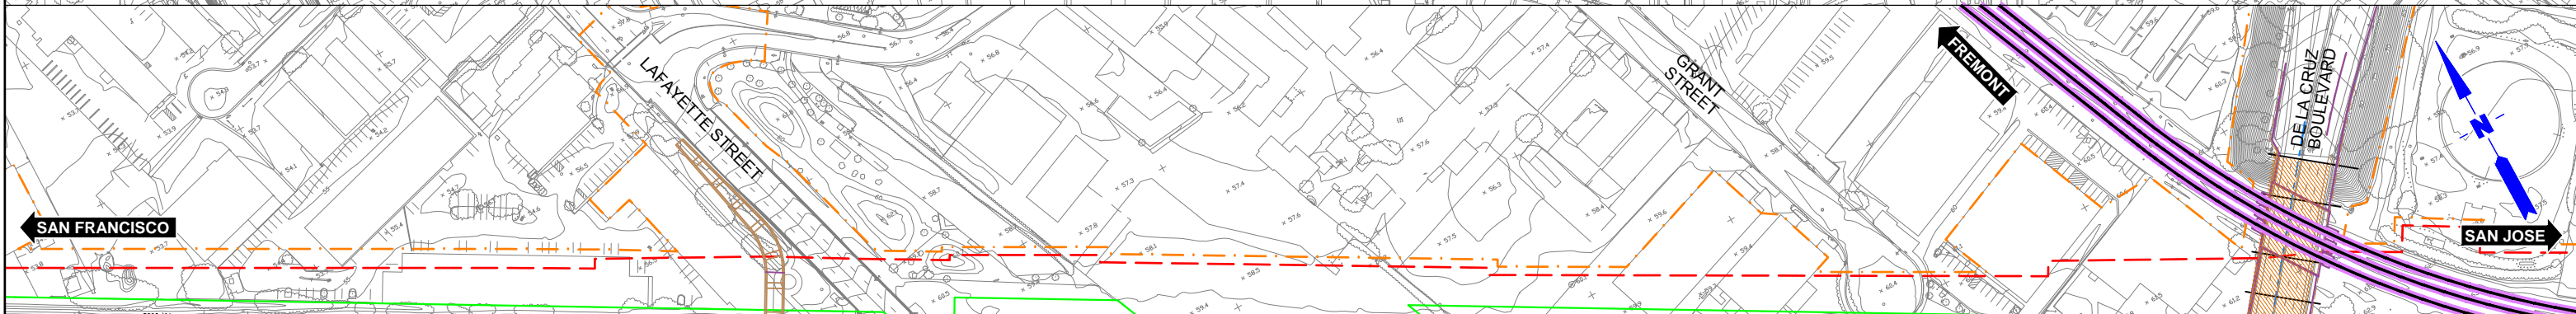
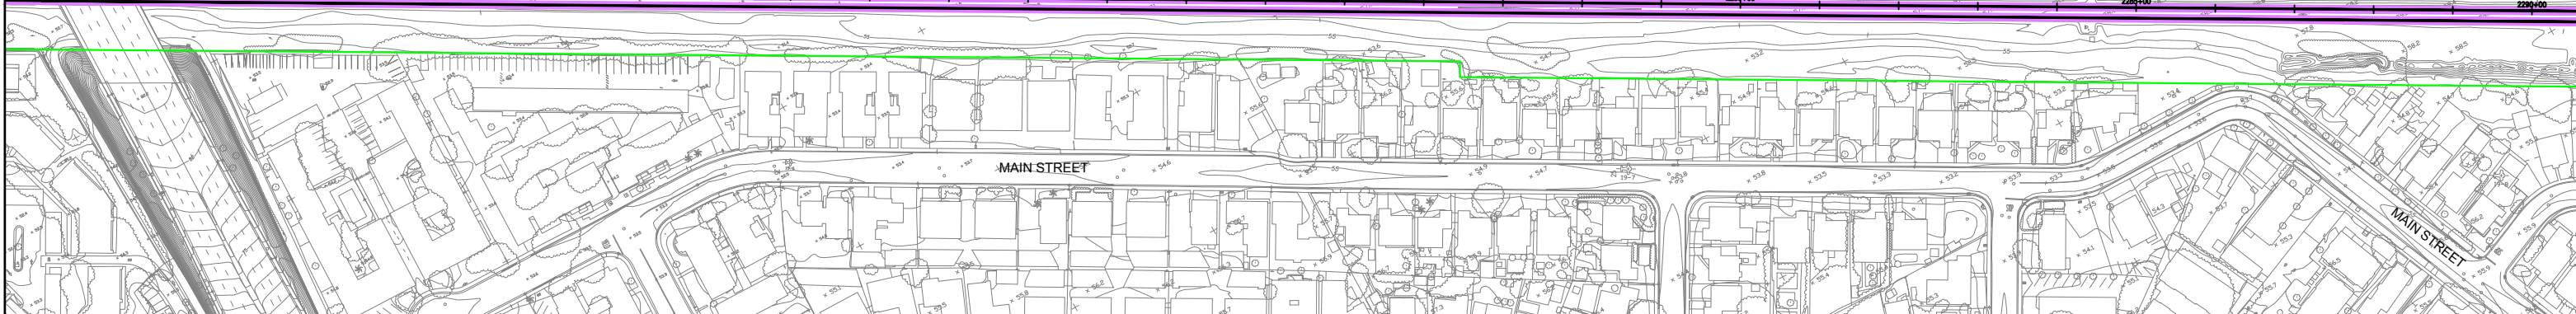
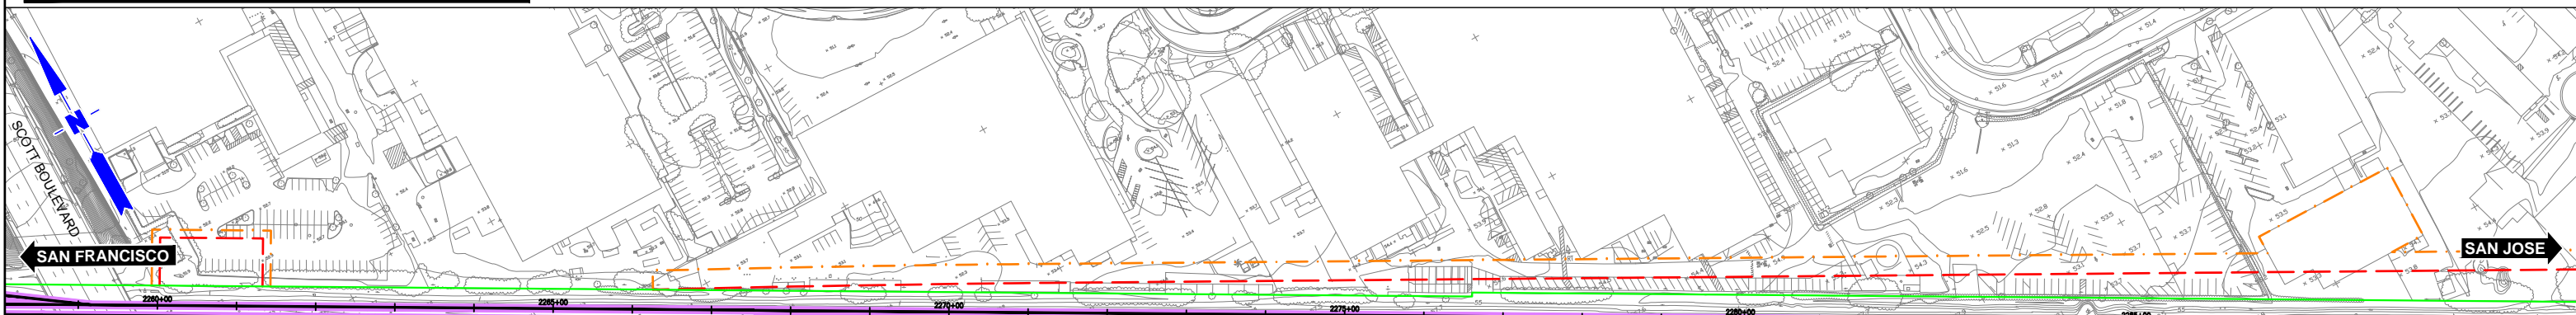


	CURRENT TRACK		TRACK REMOVAL
	PROVISIONAL TRACK		UNDER CONSTRUCTION
	BUILT IN PREVIOUS PHASES		CIRCULATION TRACK
	UNDER CONST + CIRCULATION T.		
	OVERHEAD BRIDGE		TUNNEL
	MAJOR UNDERPASS		GRADE CROSSING
	CREEK UNDERPASS		CURRENT ROW
			TCE
			ROW

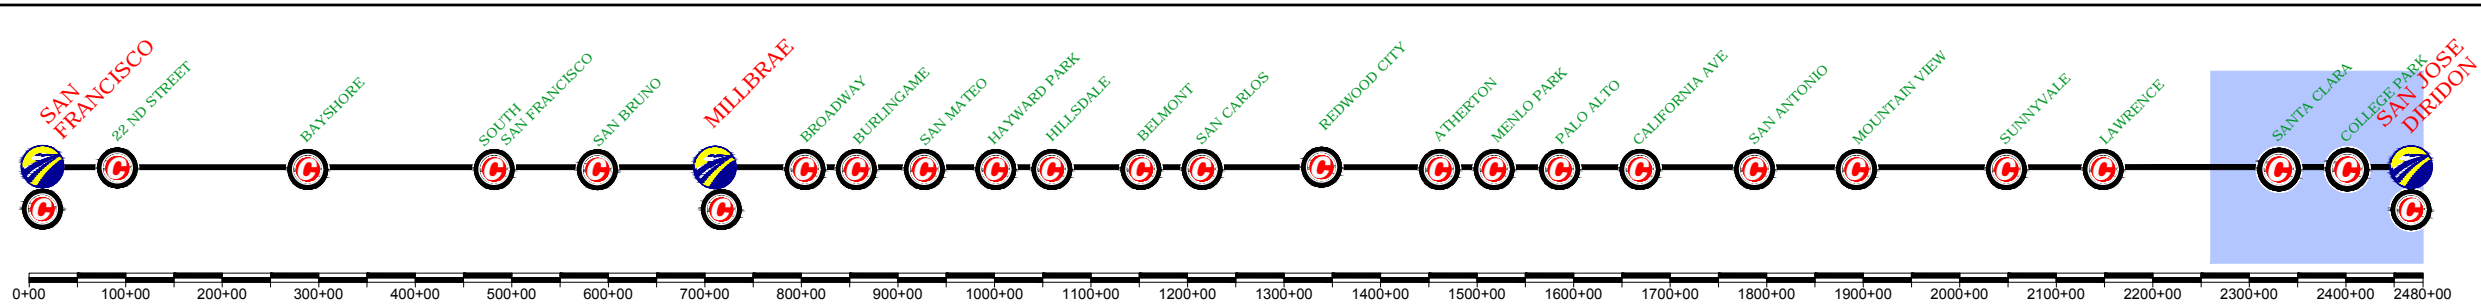

REV	DATE	BY	SUB	APP	DESCRIPTION

DESIGNED BY  
DRAWN BY  
CHECKED BY  
IN CHARGE  
DATE  
**MAY/2017**

15% DRAFT  
SUBMITTAL  
FOR INTERNAL  
USE ONLY  
  
NOT FOR  
CONSTRUCTION

**prontec** 12 Burgos Ave.  
11th Floor  
Madrid, SP 28036  
  
**HNTB** 1111 Broadway  
9th Floor  
Oakland, CA 94607





**CALIFORNIA HIGH-SPEED TRAIN PROJECT**  
**SAN FRANCISCO TO SAN JOSE**  
SAN JOSE, ALTERNATIVE A  
CONSTRUCTION PHASES  
PLAN  
INITIAL PHASE

CONTRACT NO.  
DRAWING NO.  
SCALE  
**1" = 200'**  
SHEET NO.  
**1 OF 4**



CURRENT TRACK	TRACK REMOVAL
PROVISIONAL TRACK	UNDER CONSTRUCTION
BUILT IN PREVIOUS PHASES	CIRCULATION TRACK
UNDER CONST + CIRCULATION T.	CIRCULATION TRACK
OVERHEAD BRIDGE	TUNNEL
MAJOR UNDERPASS	GRADE CROSSING
CREEK UNDERPASS	CURRENT ROW
	TCE
	ROW

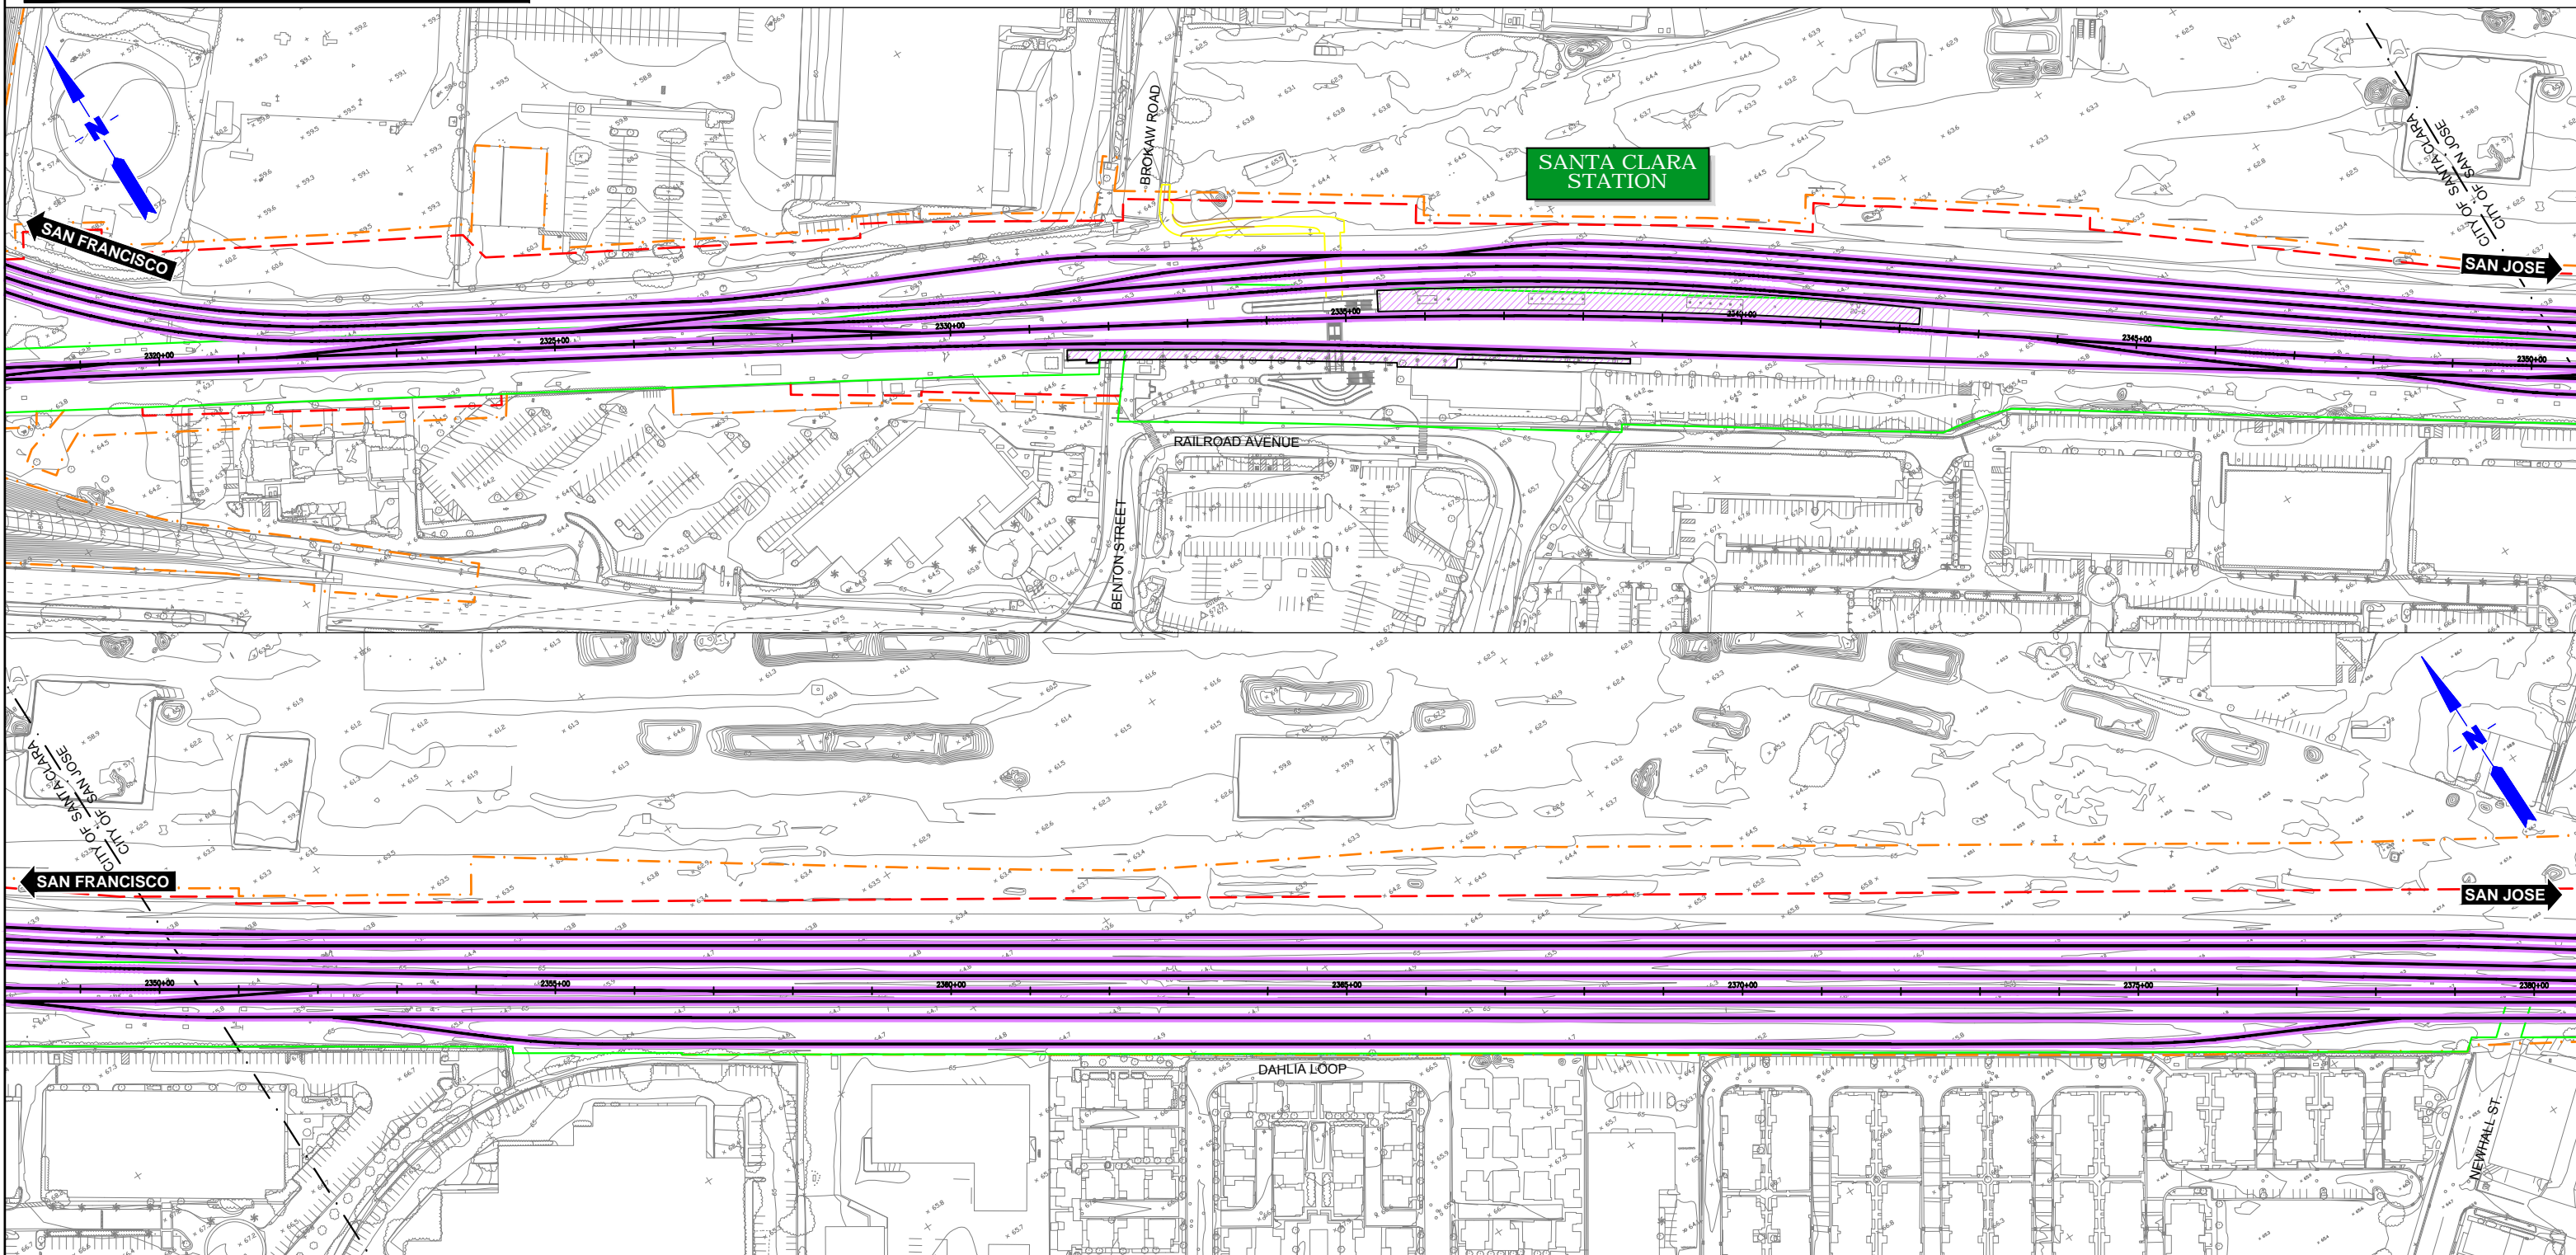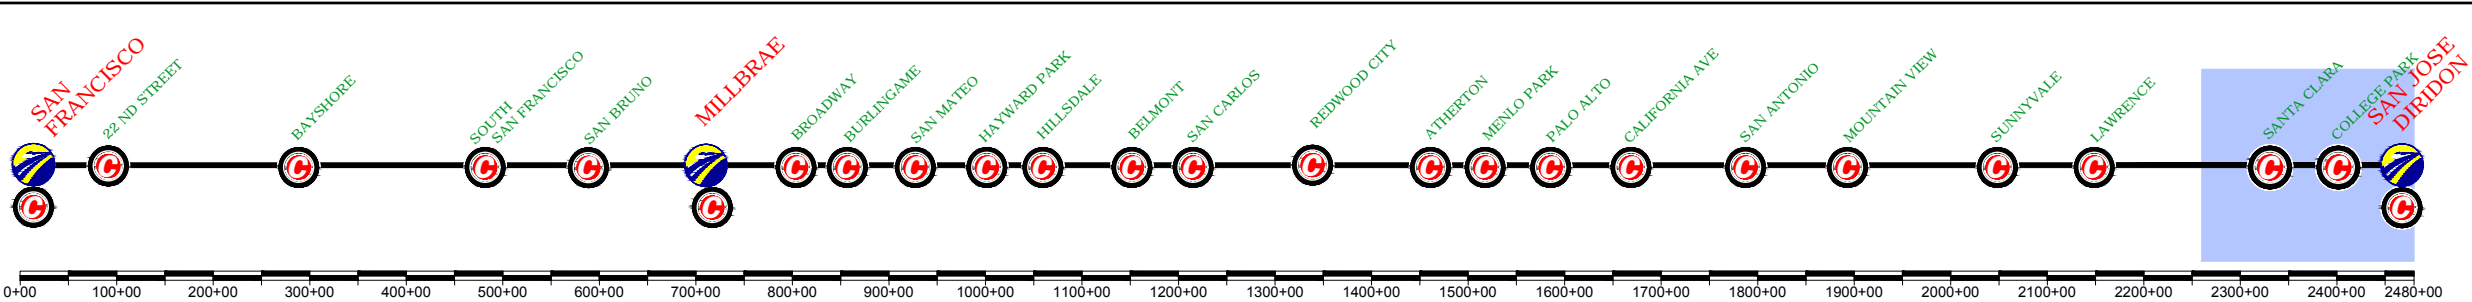

REV	DATE	BY	SUB	APP	DESCRIPTION

DESIGNED BY  
DRAWN BY  
CHECKED BY  
IN CHARGE  
DATE  
**MAY/2017**

15% DRAFT  
SUBMITTAL  
FOR INTERNAL  
USE ONLY  
  
NOT FOR  
CONSTRUCTION

**prontec** 12 Burgos Ave.  
11th Floor  
Madrid, SP 28036

**HNTB** 1111 Broadway  
9th Floor  
Oakland, CA 94607





**CALIFORNIA HIGH-SPEED TRAIN PROJECT**  
**SAN FRANCISCO TO SAN JOSE**  
SAN JOSE, ALTERNATIVE A  
CONSTRUCTION PHASES  
PLAN  
INITIAL PHASE

CONTRACT NO.  
DRAWING NO.  
SCALE  
**1" = 200'**  
SHEET NO.  
**2 OF 4**



	CURRENT TRACK		TRACK REMOVAL
	PROVISIONAL TRACK		UNDER CONSTRUCTION
	BUILT IN PREVIOUS PHASES		CIRCULATION TRACK
	UNDER CONST + CIRCULATION T.		CIRCULATION TRACK
	OVERHEAD BRIDGE		TUNNEL
	MAJOR UNDERPASS		GRADE CROSSING
	CREEK UNDERPASS		CURRENT ROW
			TCE
			ROW

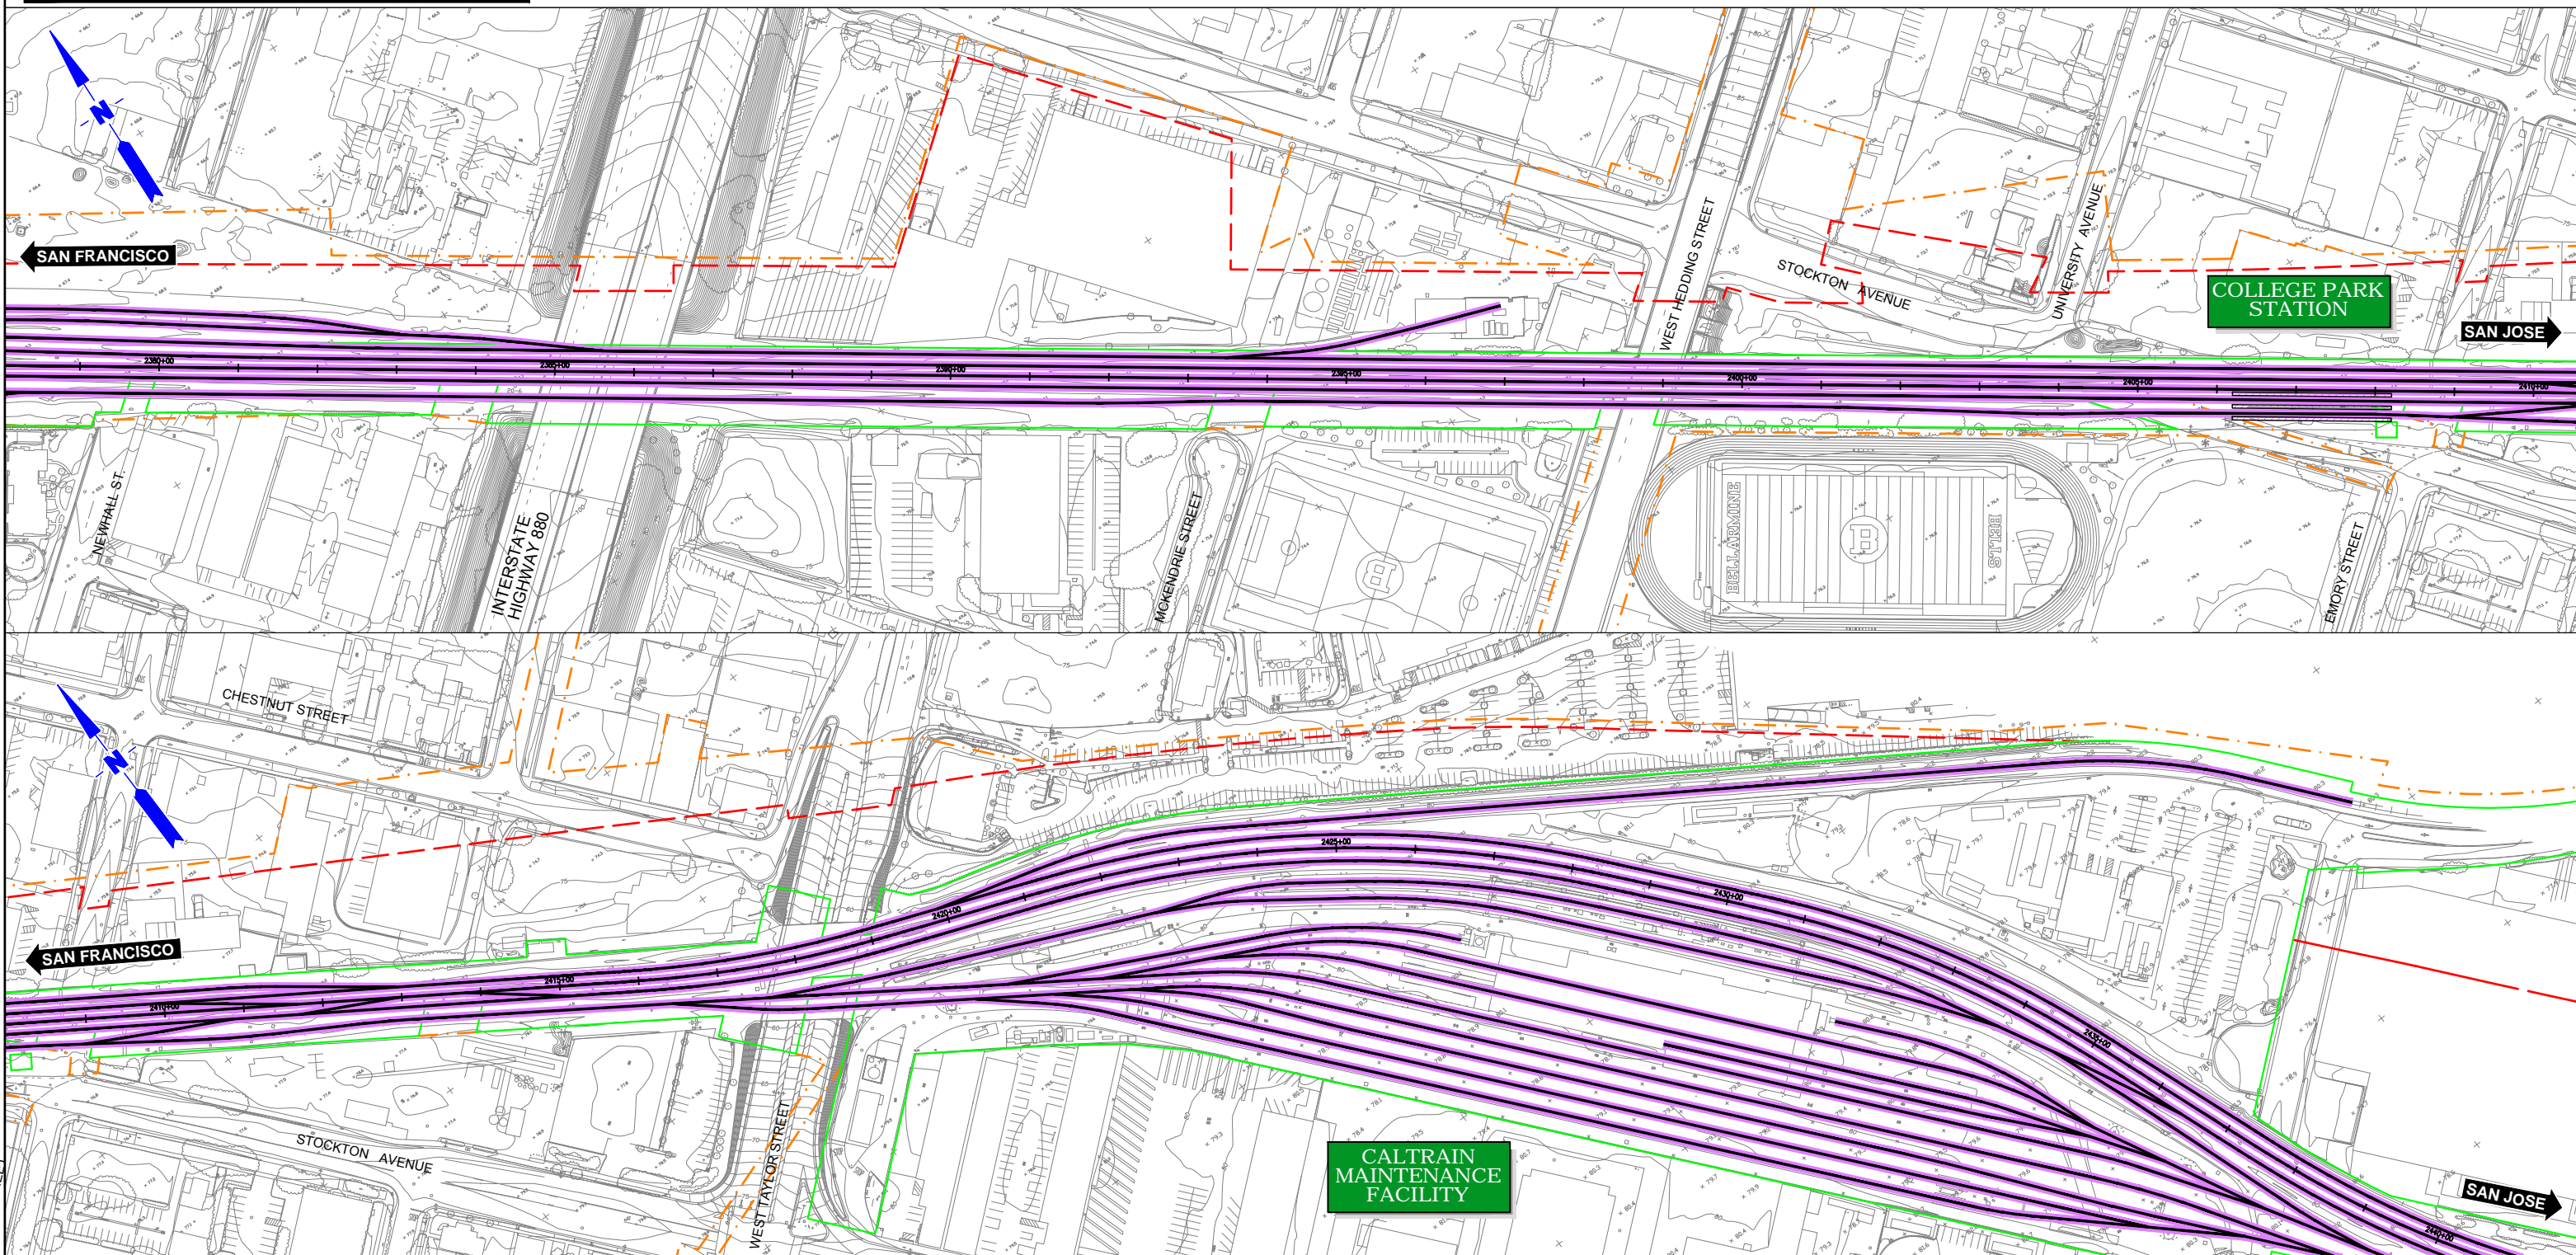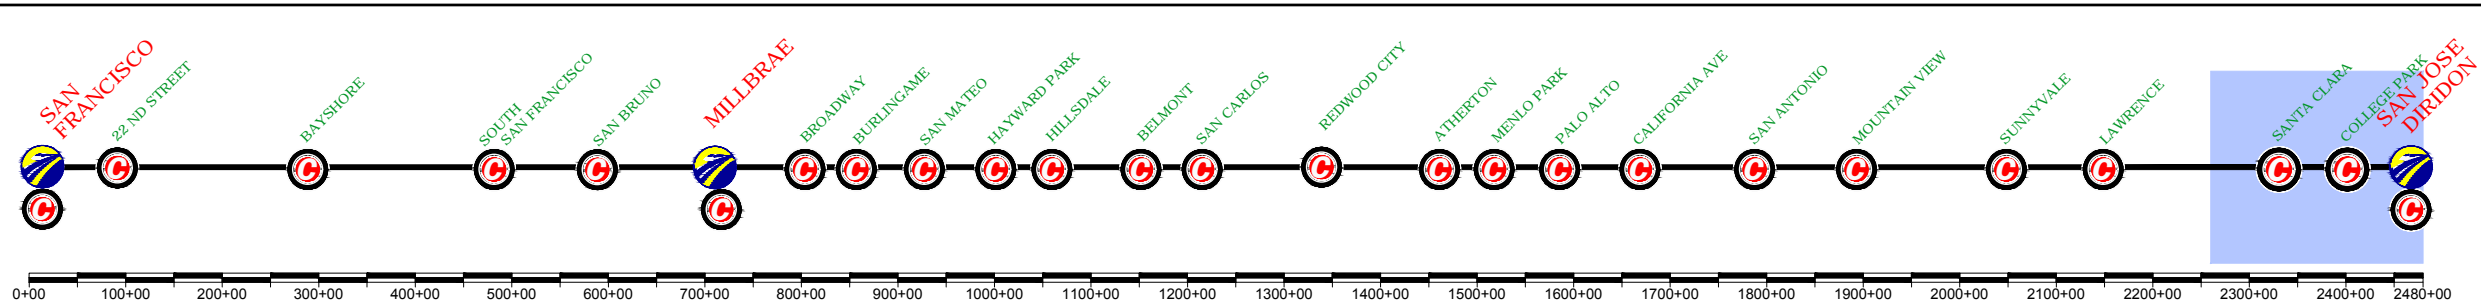

REV	DATE	BY	SUB	APP	DESCRIPTION

DESIGNED BY  
DRAWN BY  
CHECKED BY  
IN CHARGE  
DATE  
MAY/2017

15% DRAFT  
SUBMITTAL  
FOR INTERNAL  
USE ONLY  
  
NOT FOR  
CONSTRUCTION

**prontec** 12 Burgos Ave.  
11th Floor  
Madrid, SP 28036

**HNTB** 1111 Broadway  
9th Floor  
Oakland, CA 94607





**CALIFORNIA HIGH-SPEED TRAIN PROJECT**  
**SAN FRANCISCO TO SAN JOSE**  
SAN JOSE, ALTERNATIVE A  
CONSTRUCTION PHASES  
PLAN  
INITIAL PHASE

CONTRACT NO.  
DRAWING NO.  
SCALE  
1" = 200'  
SHEET NO.  
3 OF 4



	CURRENT TRACK		TRACK REMOVAL
	PROVISIONAL TRACK		UNDER CONSTRUCTION
	BUILT IN PREVIOUS PHASES		CIRCULATION TRACK
	UNDER CONST + CIRCULATION T.		ROW
	OVERHEAD BRIDGE		TUNNEL
	MAJOR UNDERPASS		GRADE CROSSING
	CREEK UNDERPASS		CURRENT ROW
			TCE
			ROW

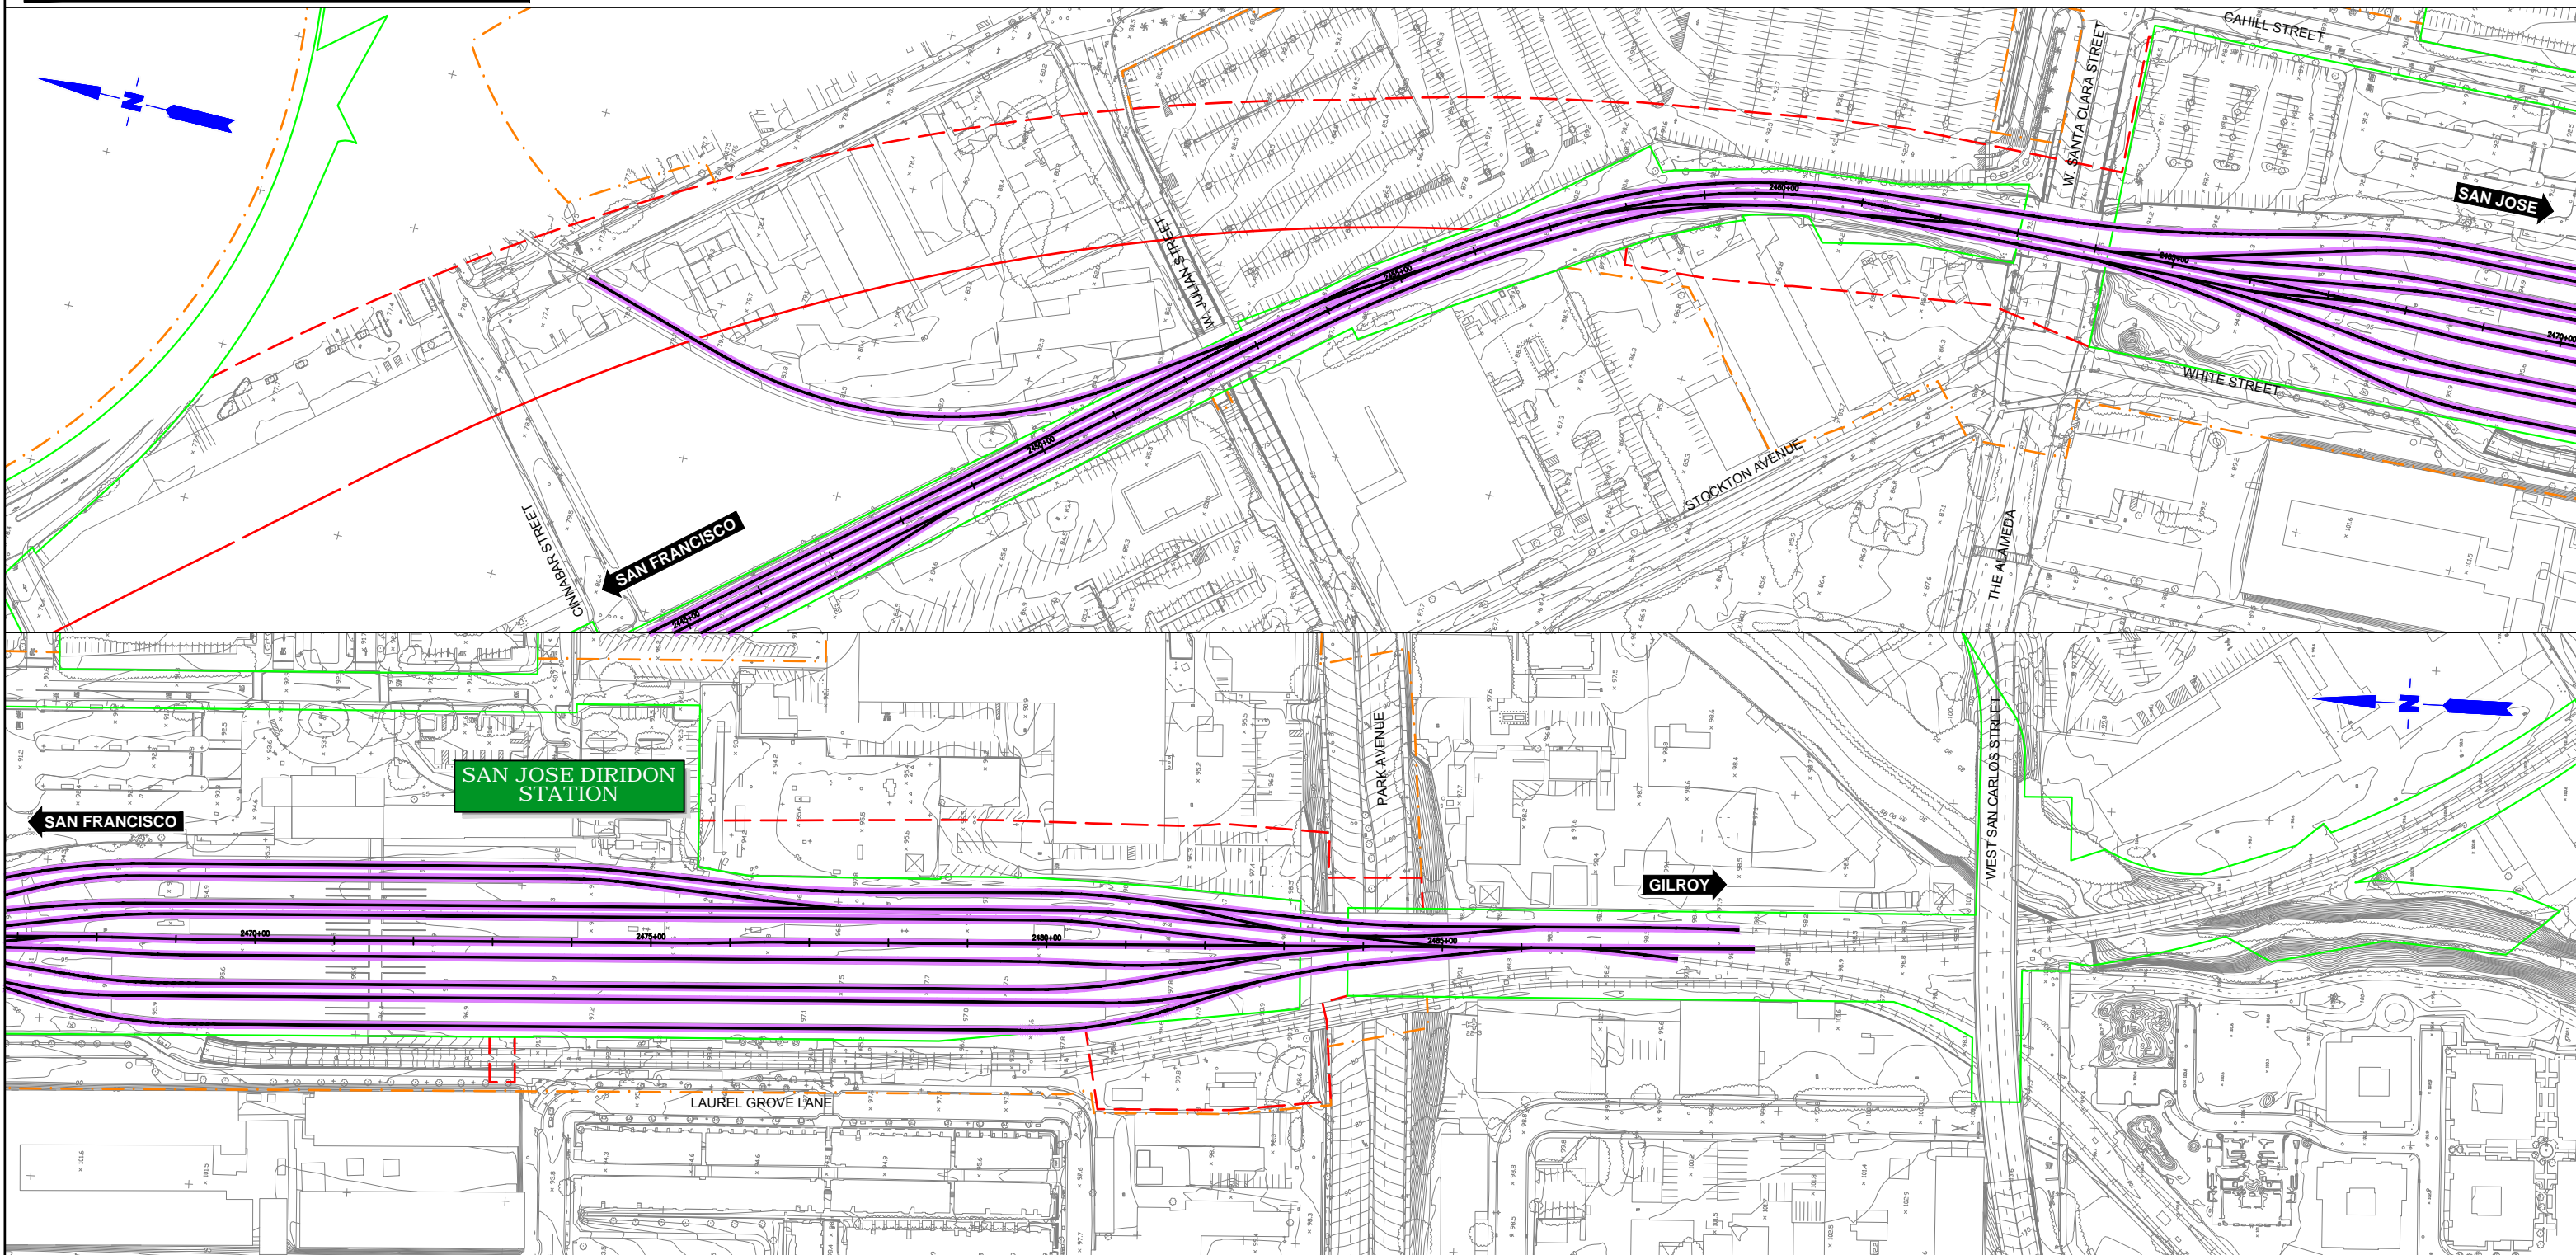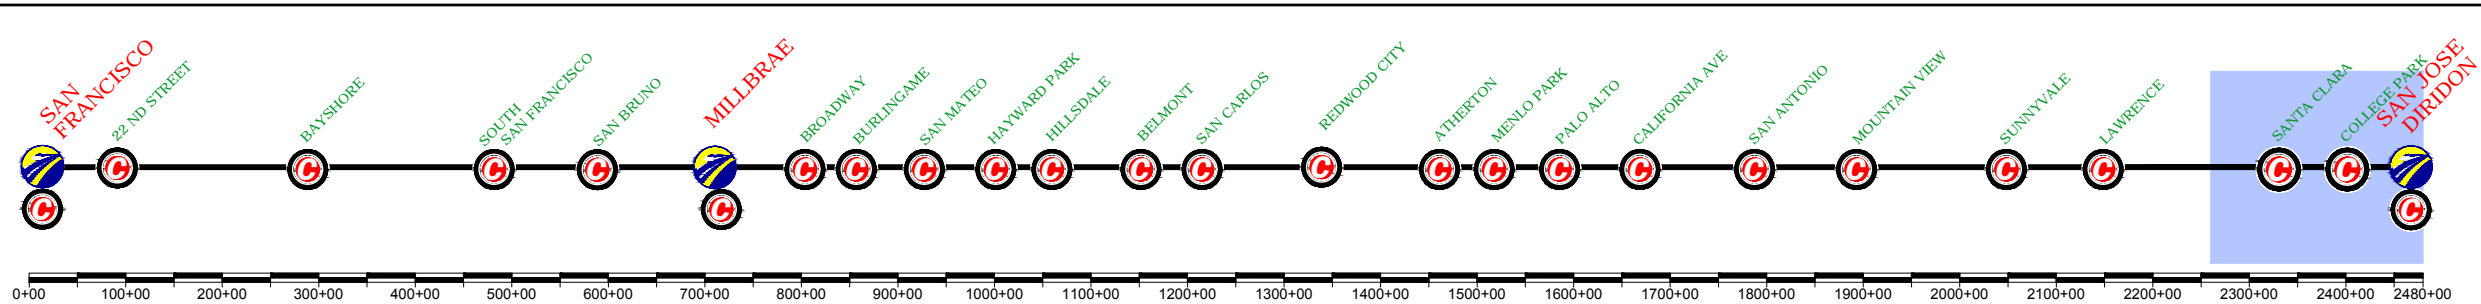

REV	DATE	BY	SUB	APP	DESCRIPTION

DESIGNED BY	
DRAWN BY	
CHECKED BY	
IN CHARGE	
DATE	MAY/2017

15% DRAFT  
SUBMITTAL  
FOR INTERNAL  
USE ONLY

NOT FOR  
CONSTRUCTION

**prontec** 12 Burgos Ave.  
11th Floor  
Madrid, SP 28036

**HNTB** 1111 Broadway  
9th Floor  
Oakland, CA 94607






**CALIFORNIA HIGH-SPEED TRAIN PROJECT**  
**SAN FRANCISCO TO SAN JOSE**  
SAN JOSE, ALTERNATIVE A  
CONSTRUCTION PHASES  
PLAN  
INITIAL PHASE

CONTRACT NO.	
DRAWING NO.	
SCALE	1" = 200'
SHEET NO.	4 OF 4



	CURRENT TRACK		TRACK REMOVAL
	PROVISIONAL TRACK		UNDER CONSTRUCTION
	BUILT IN PREVIOUS PHASES		CIRCULATION TRACK
	UNDER CONST + CIRCULATION T.		
	OVERHEAD BRIDGE		TUNNEL
	MAJOR UNDERPASS		GRADE CROSSING
	CREEK UNDERPASS		CURRENT ROW
			TCE
			ROW

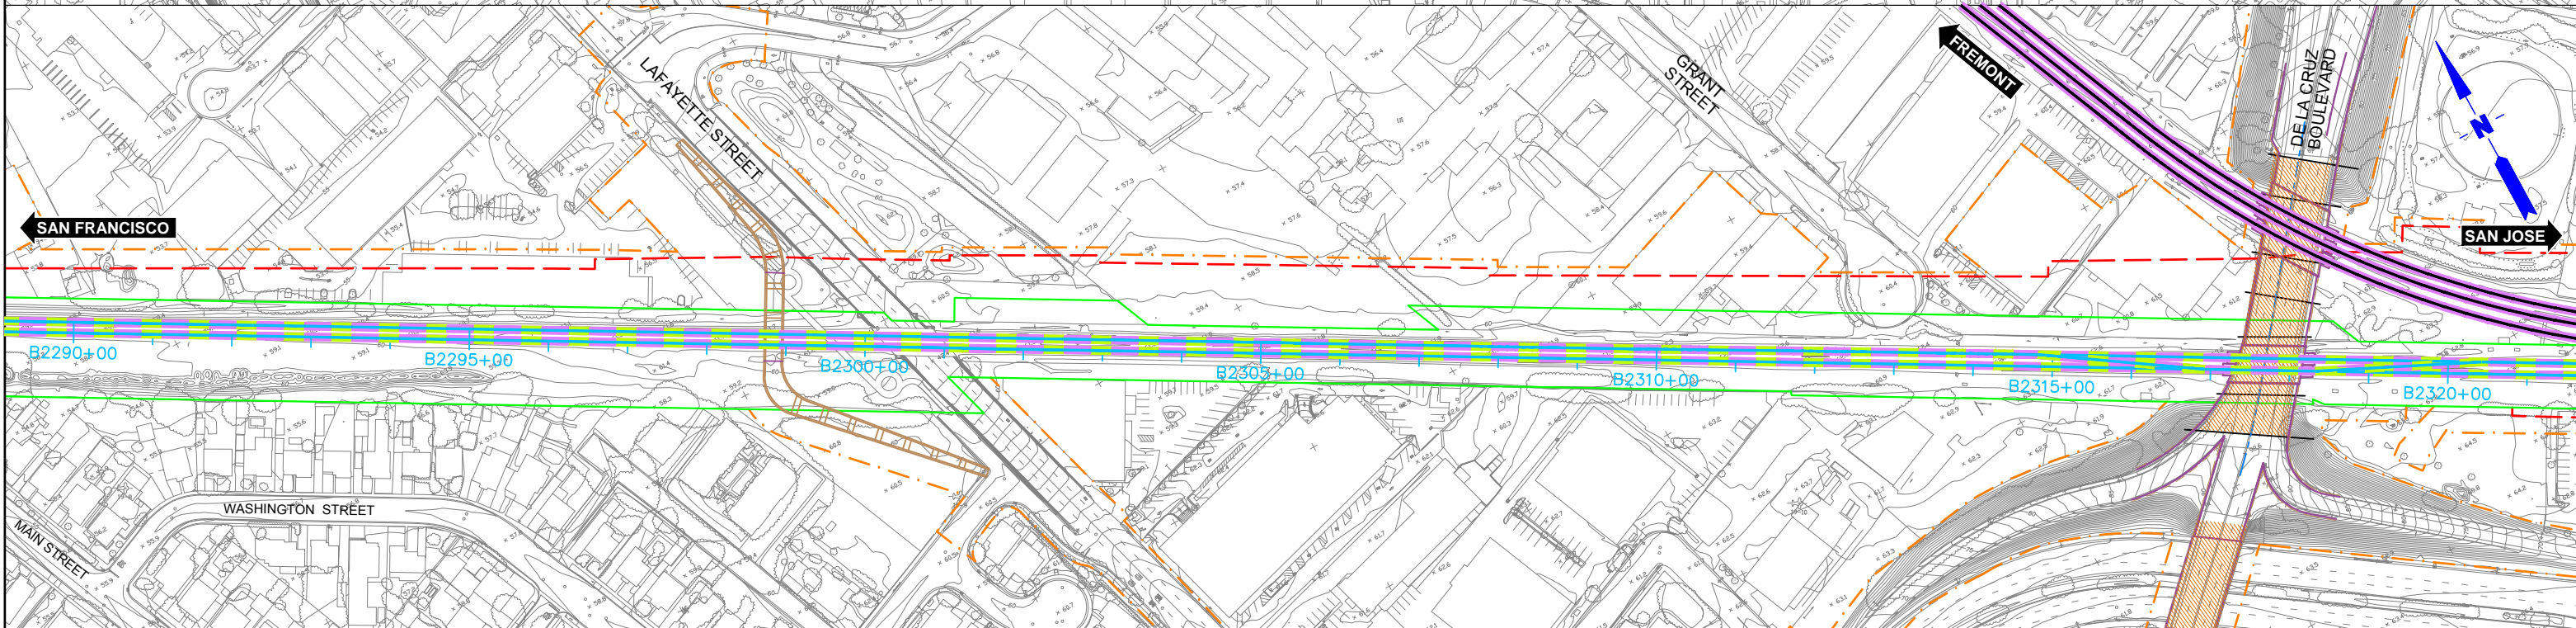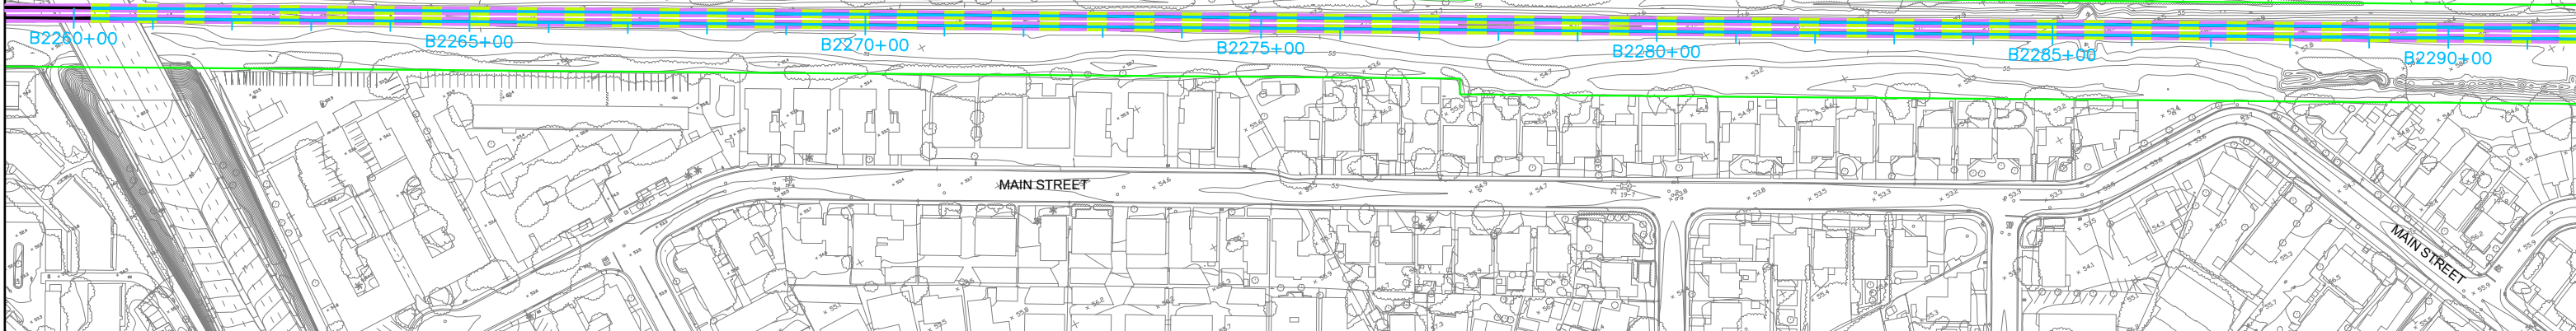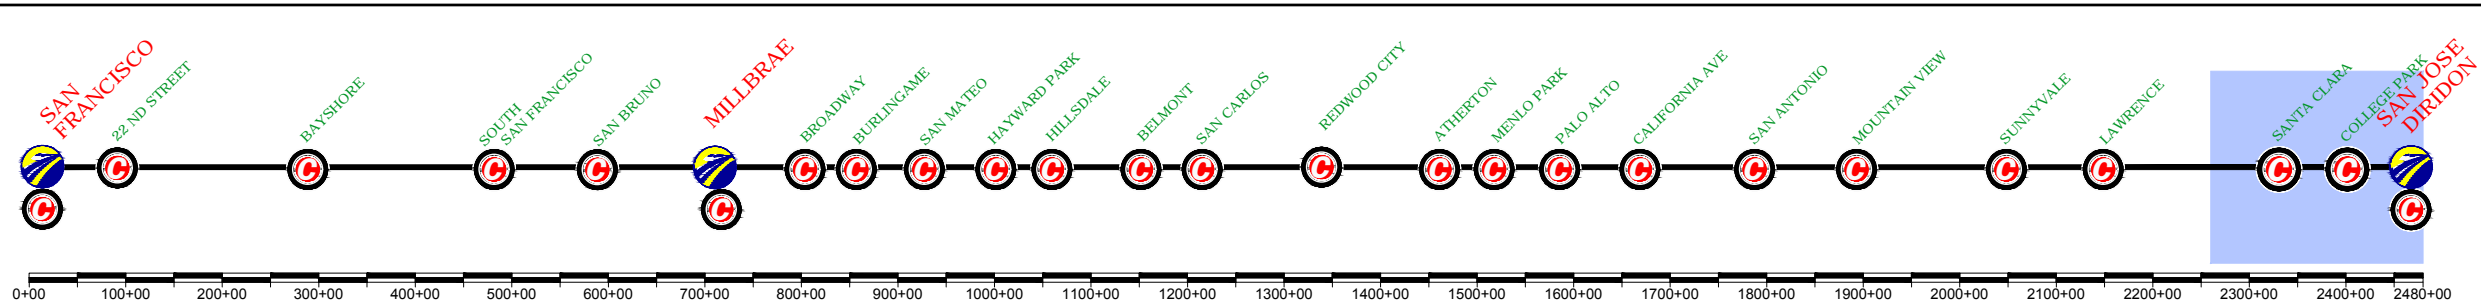

\$FILE\$					
\$PLTDRVS\$					
\$PENTBLS\$					
\$TIME\$					
\$DATE\$					
\$USER\$					
REV	DATE	BY	SUB	APP	DESCRIPTION

DESIGNED BY  
DRAWN BY  
CHECKED BY  
IN CHARGE  
DATE  
MAY/2017

15% DRAFT  
SUBMITTAL  
FOR INTERNAL  
USE ONLY  
  
NOT FOR  
CONSTRUCTION

**prontec** 12 Burgos Ave.  
11th Floor  
Madrid, SP 28036

**HNTB** 1111 Broadway  
9th Floor  
Oakland, CA 94607





**CALIFORNIA HIGH-SPEED TRAIN PROJECT**  
**SAN FRANCISCO TO SAN JOSE**  
SAN JOSE, ALTERNATIVE A  
CONSTRUCTION PHASES  
PLAN  
PHASE 1

CONTRACT NO.  
DRAWING NO.  
SCALE  
1" = 200'  
SHEET NO.  
1 OF 4



	CURRENT TRACK		TRACK REMOVAL
	PROVISIONAL TRACK		UNDER CONSTRUCTION
	BUILT IN PREVIOUS PHASES		CIRCULATION TRACK
	UNDER CONST + CIRCULATION T.		OVERHEAD BRIDGE
	TUNNEL		MAJOR UNDERPASS
	CIRCULATION TRACK		GRADE CROSSING
	CREEK UNDERPASS		CURRENT ROW
			TCE
			ROW

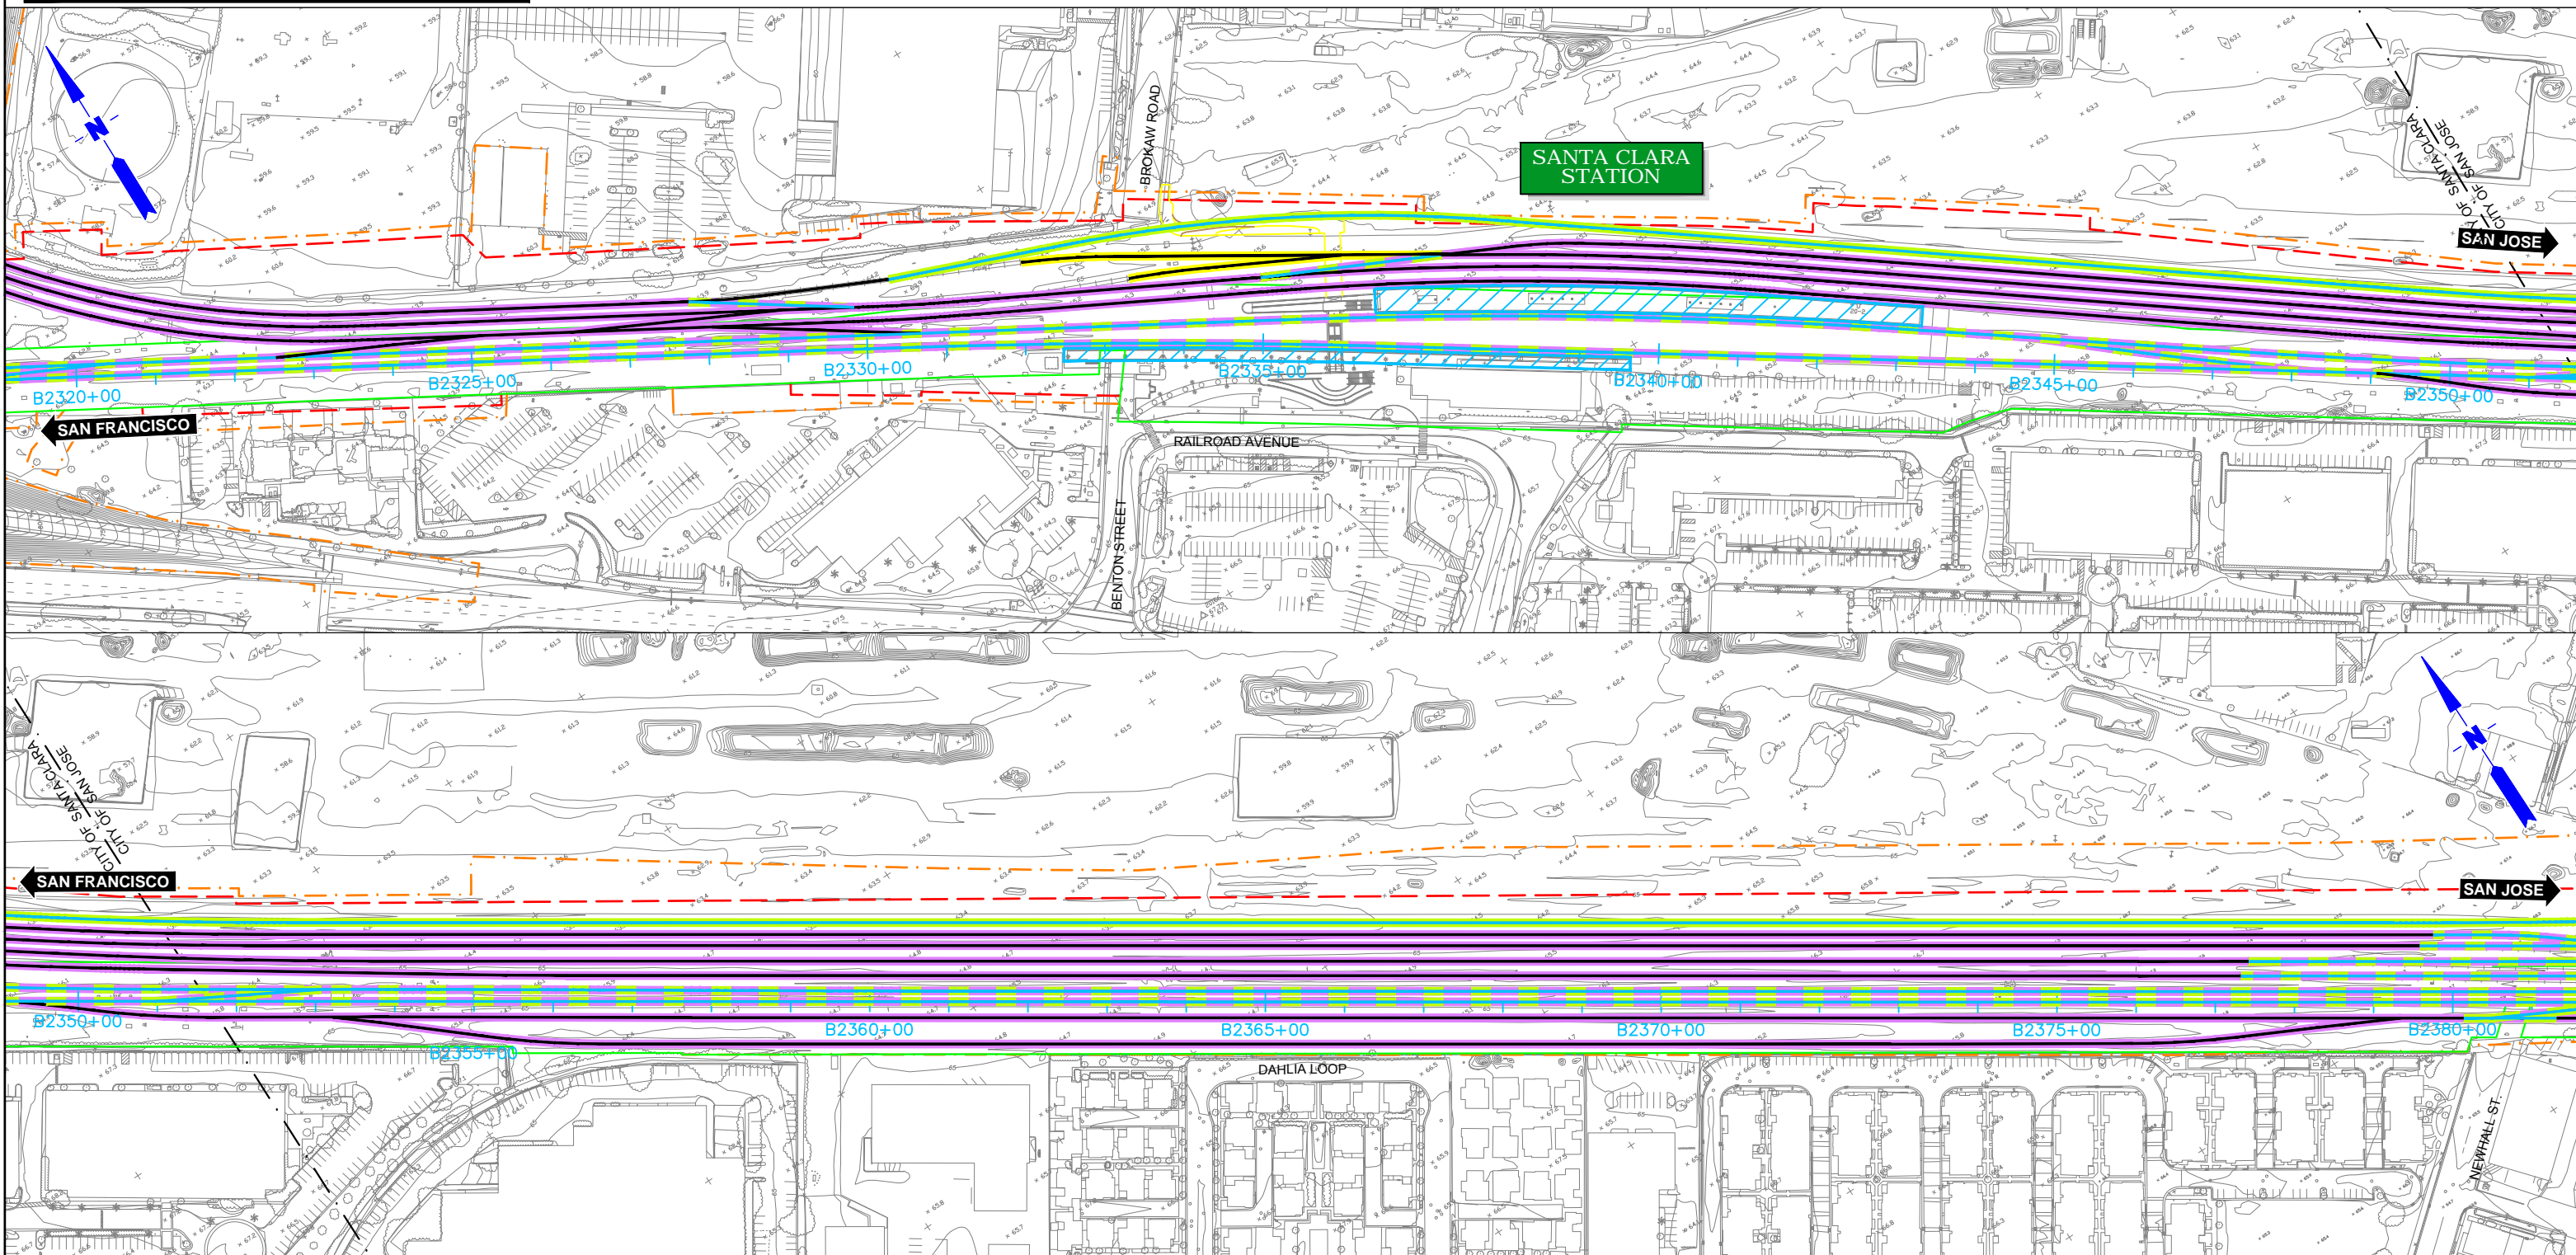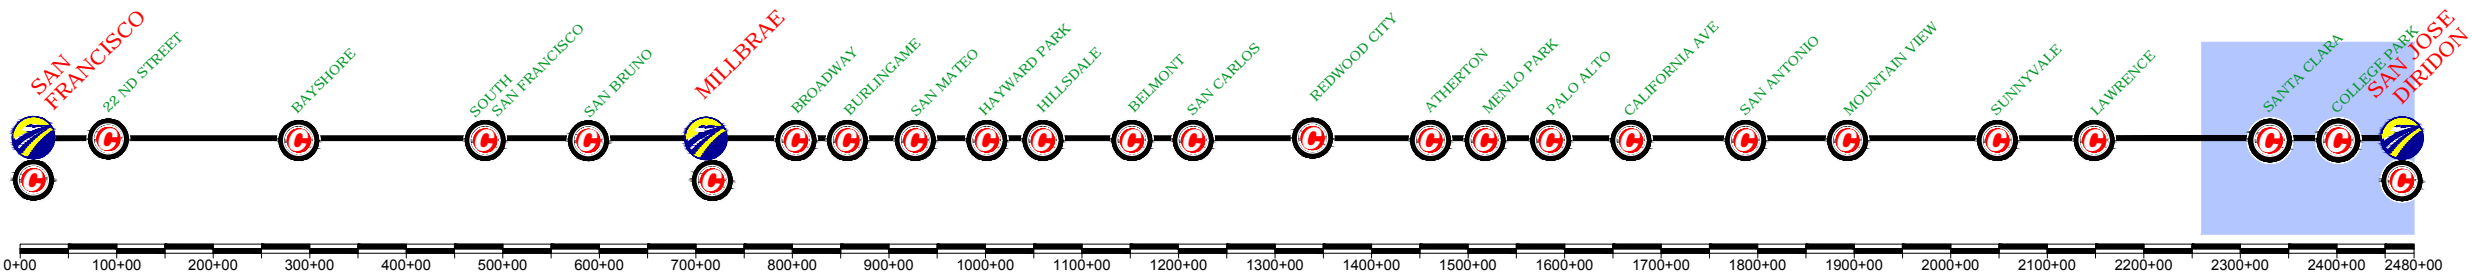

REV	DATE	BY	SUB	APP	DESCRIPTION

DESIGNED BY  
DRAWN BY  
CHECKED BY  
IN CHARGE  
DATE  
**MAY/2017**

15% DRAFT  
SUBMITTAL  
FOR INTERNAL  
USE ONLY  
  
NOT FOR  
CONSTRUCTION

**prontec** 12 Burgos Ave.  
11th Floor  
Madrid, SP 28036

**HNTB** 1111 Broadway  
9th Floor  
Oakland, CA 94607





**CALIFORNIA HIGH-SPEED TRAIN PROJECT**  
**SAN FRANCISCO TO SAN JOSE**  
SAN JOSE, ALTERNATIVE A  
CONSTRUCTION PHASES  
PLAN  
PHASE 1

CONTRACT NO.  
DRAWING NO.  
SCALE  
**1" = 200'**  
SHEET NO.  
**2 OF 4**



	CURRENT TRACK		TRACK REMOVAL
	PROVISIONAL TRACK		UNDER CONSTRUCTION
	BUILT IN PREVIOUS PHASES		CIRCULATION TRACK
	UNDER CONST + CIRCULATION T.		ROW
	OVERHEAD BRIDGE		TUNNEL
	MAJOR UNDERPASS		GRADE CROSSING
	CREEK UNDERPASS		CURRENT ROW
			TCE

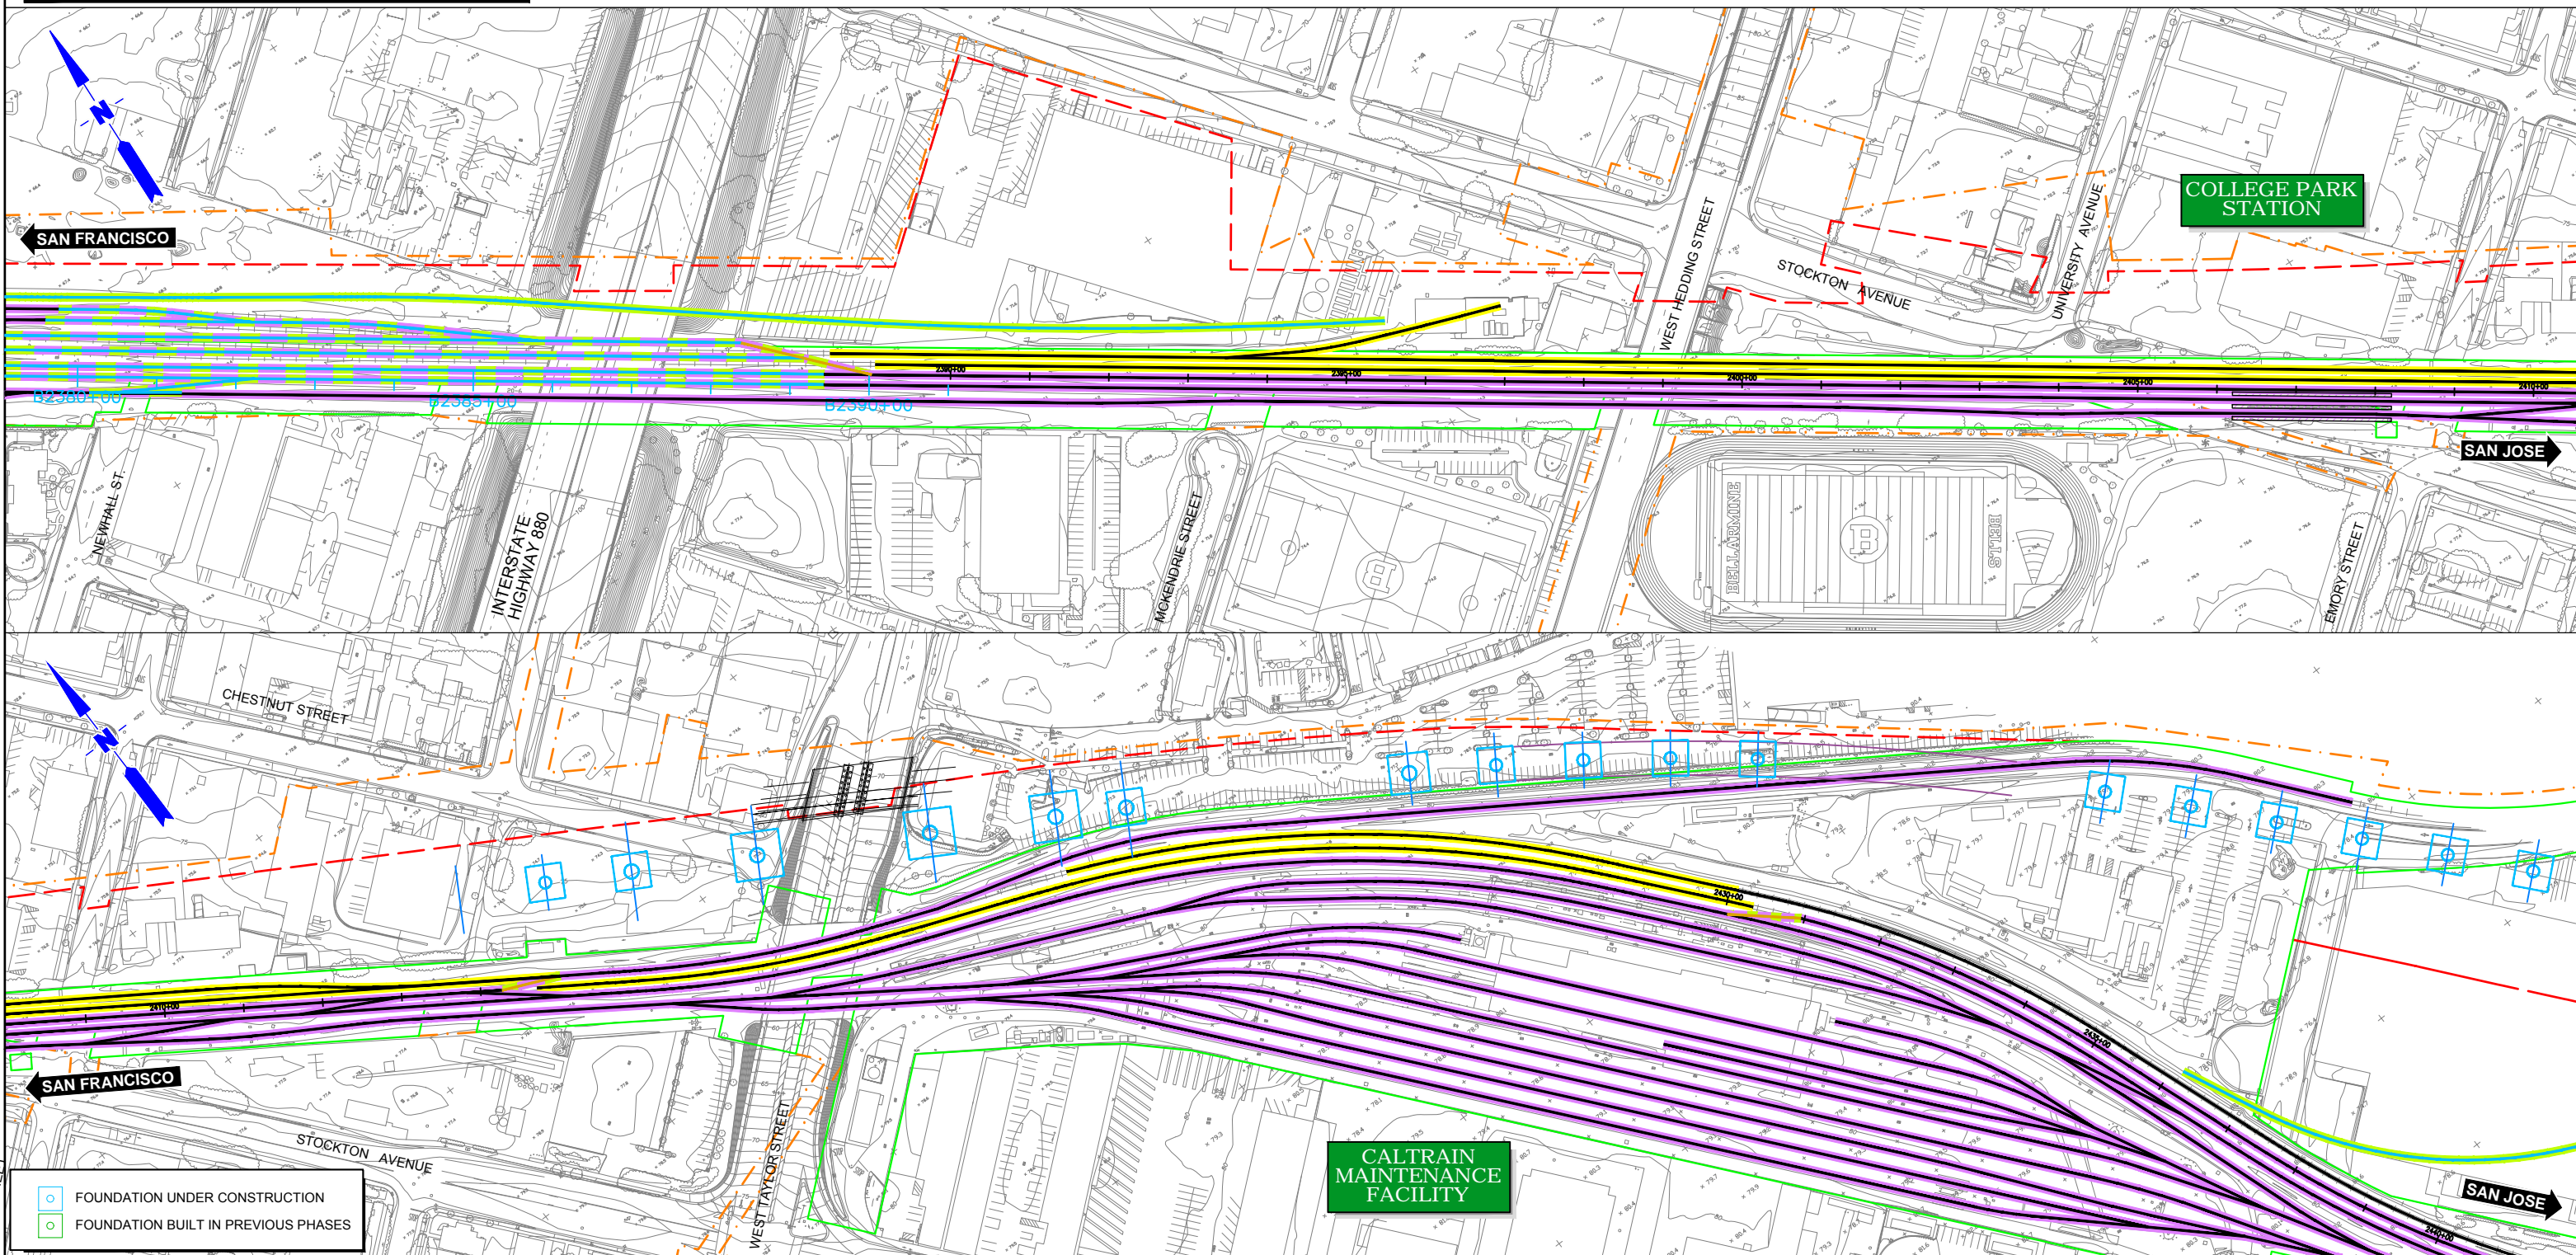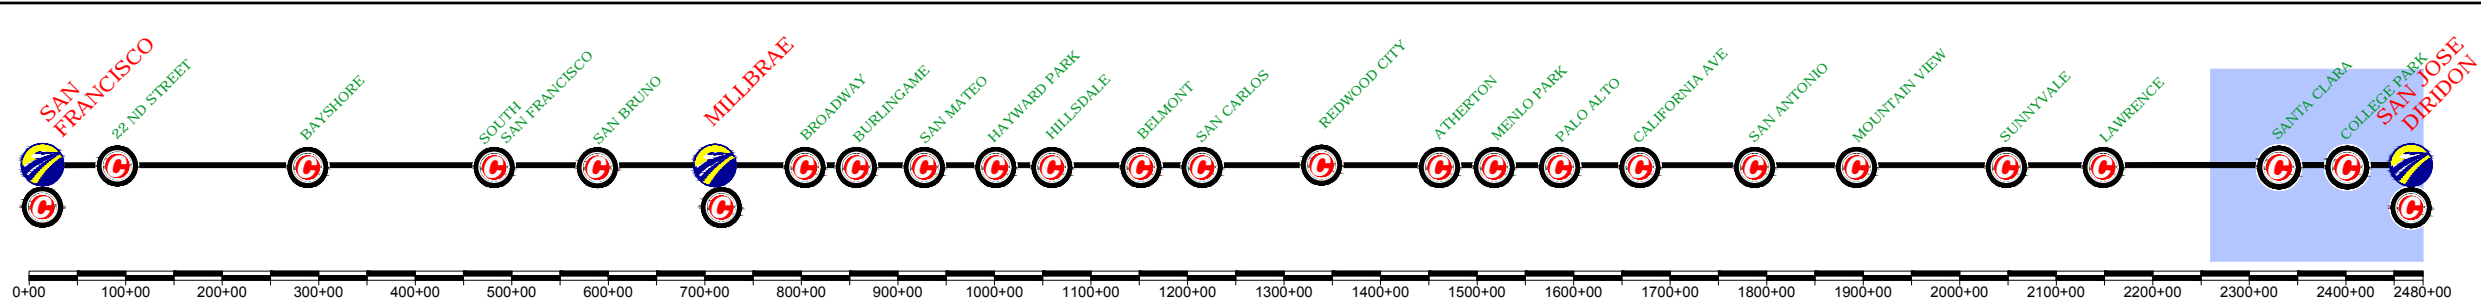


REV	DATE	BY	SUB	APP	DESCRIPTION

DESIGNED BY  
DRAWN BY  
CHECKED BY  
IN CHARGE  
DATE  
**MAY/2017**

15% DRAFT  
SUBMITTAL  
FOR INTERNAL  
USE ONLY  
  
NOT FOR  
CONSTRUCTION

**prontec** 12 Burgos Ave.  
11th Floor  
Madrid, SP 28036  
**HNTB** 1111 Broadway  
9th Floor  
Oakland, CA 94607


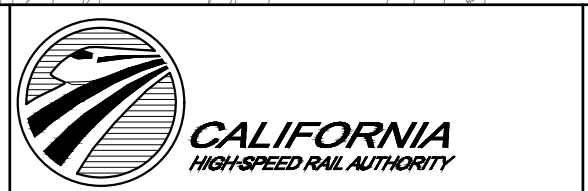


**CALIFORNIA HIGH-SPEED TRAIN PROJECT**  
**SAN FRANCISCO TO SAN JOSE**  
SAN JOSE, ALTERNATIVE A  
CONSTRUCTION PHASES  
PLAN  
PHASE 1

CONTRACT NO.  
DRAWING NO.  
SCALE  
**1" = 200'**  
SHEET NO.  
**3 OF 4**



	CURRENT TRACK		TRACK REMOVAL
	PROVISIONAL TRACK		UNDER CONSTRUCTION
	BUILT IN PREVIOUS PHASES		CIRCULATION TRACK
	UNDER CONST + CIRCULATION T.		ROW
	OVERHEAD BRIDGE		TUNNEL
	MAJOR UNDERPASS		GRADE CROSSING
	CREEK UNDERPASS		CURRENT ROW
			TCE

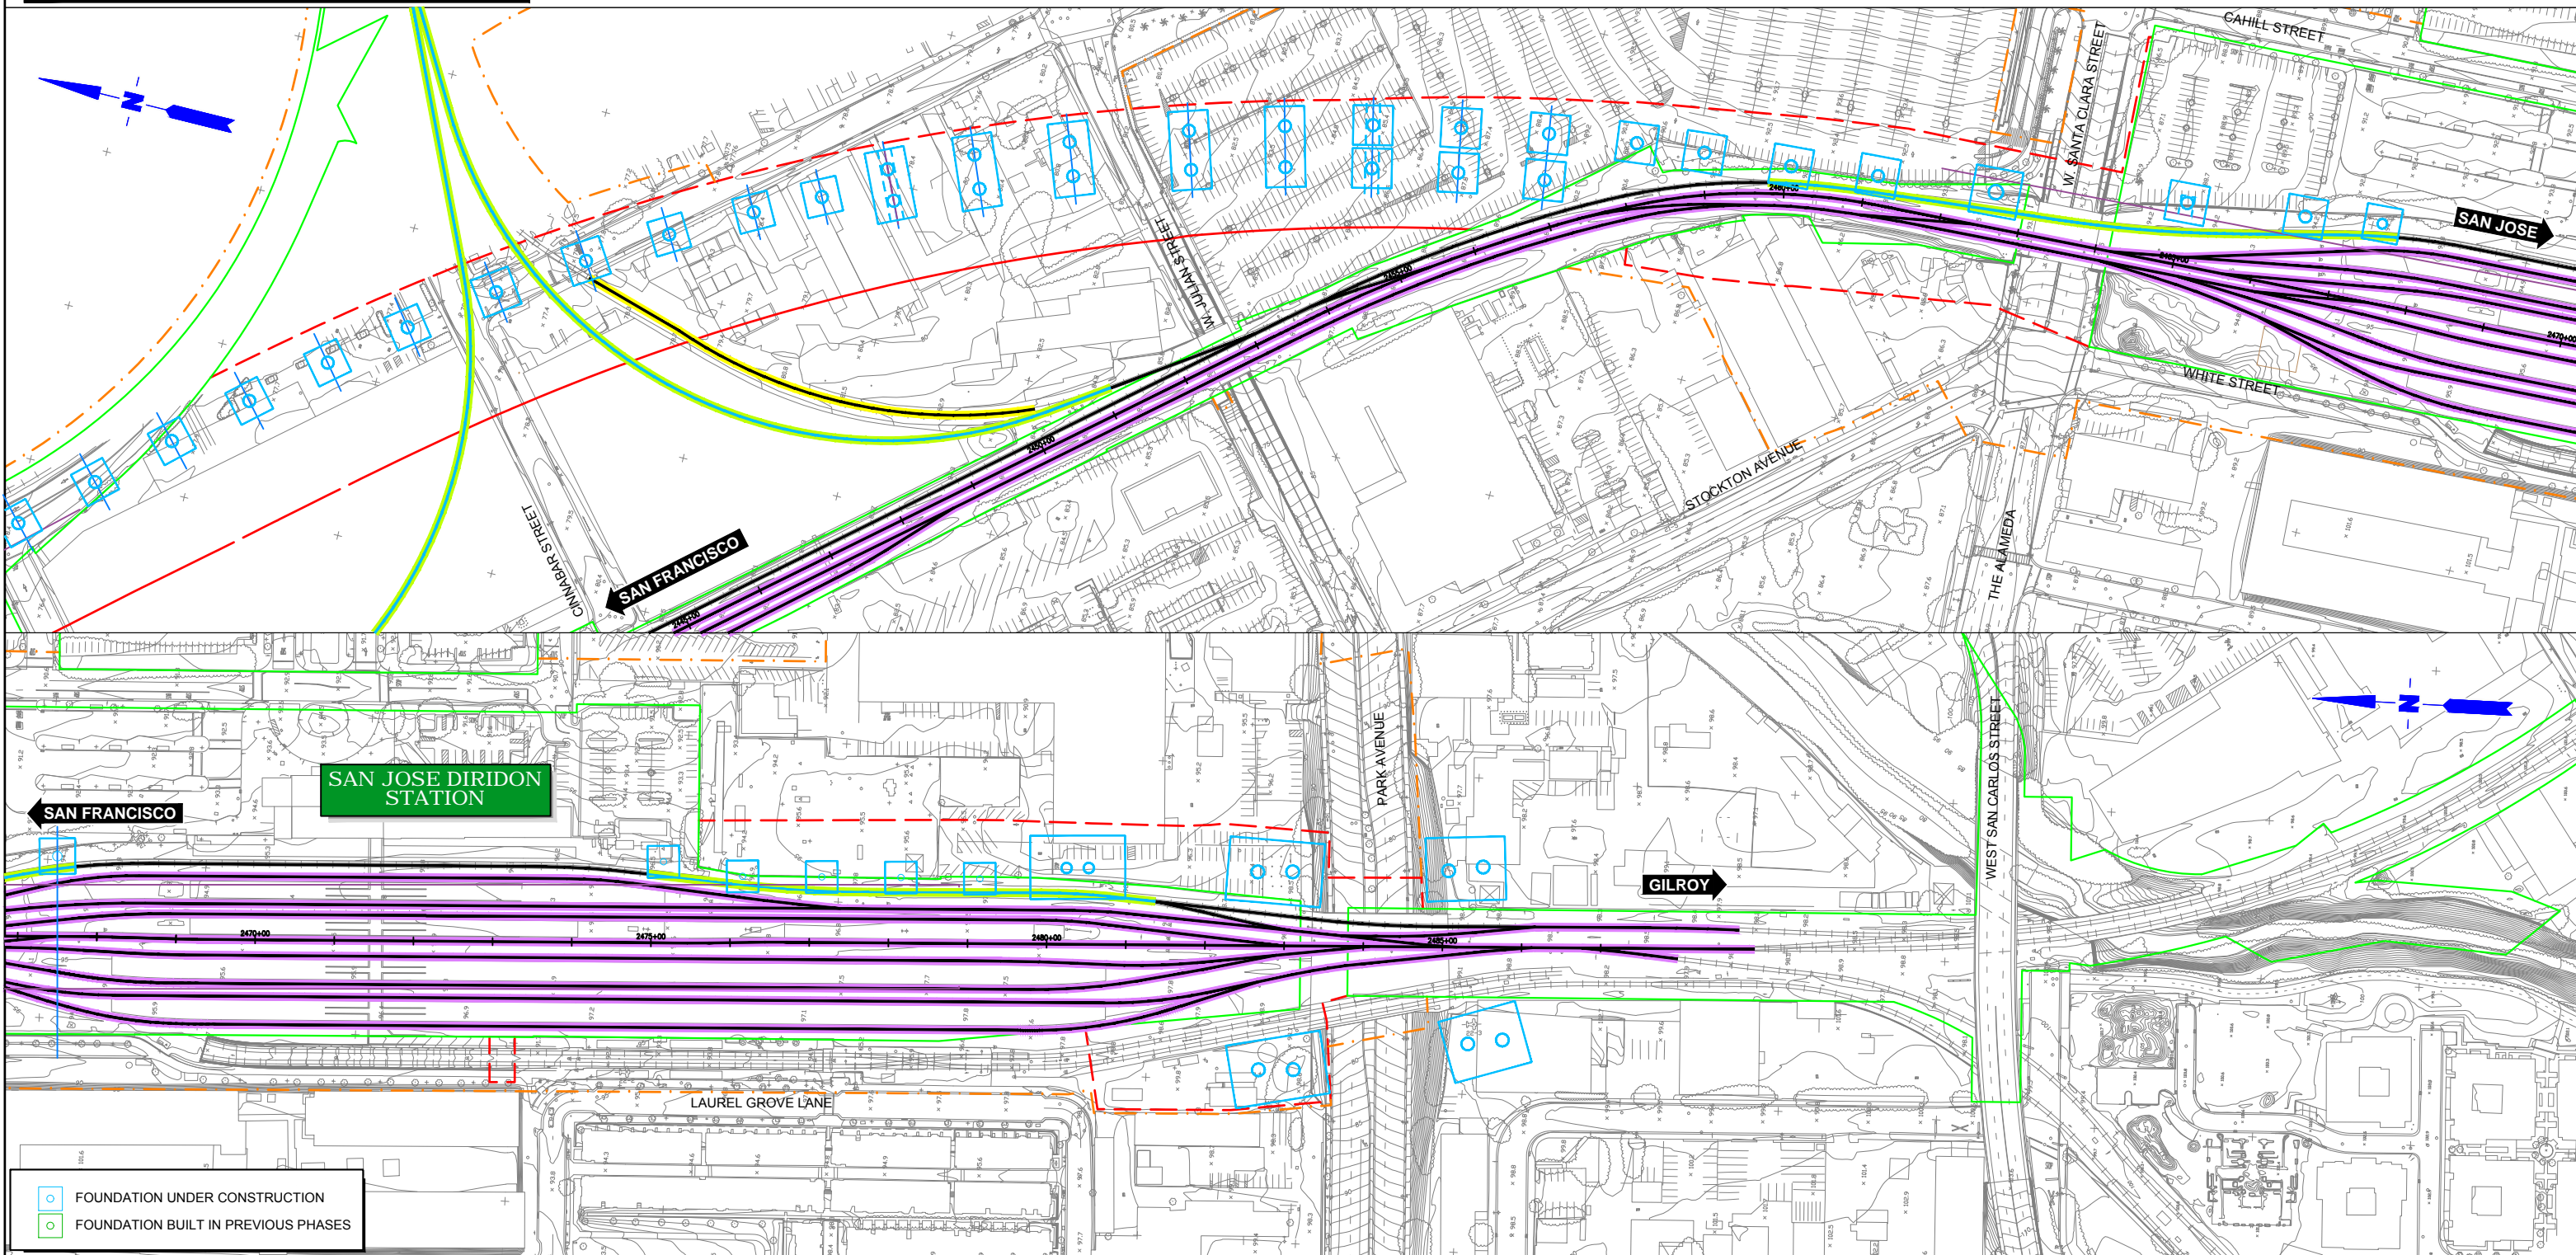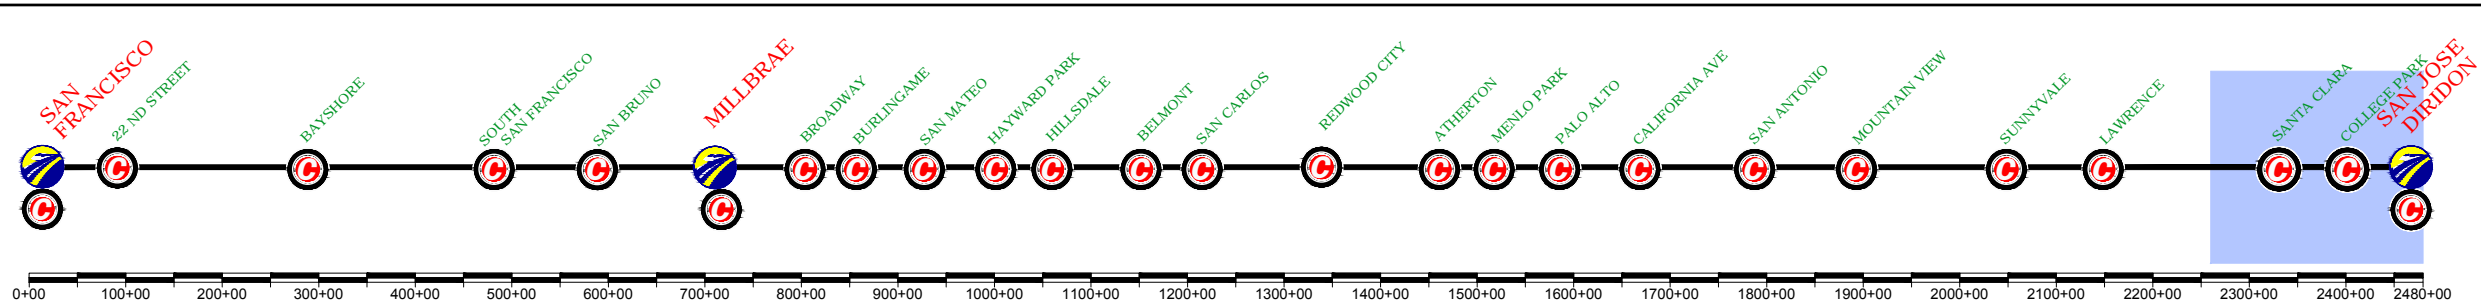

	FOUNDATION UNDER CONSTRUCTION
	FOUNDATION BUILT IN PREVIOUS PHASES

REV	DATE	BY	SUB	APP	DESCRIPTION

DESIGNED BY  
DRAWN BY  
CHECKED BY  
IN CHARGE  
DATE  
**MAY/2017**

15% DRAFT  
SUBMITTAL  
FOR INTERNAL  
USE ONLY  
  
NOT FOR  
CONSTRUCTION

**prontec** 12 Burgos Ave.  
11th Floor  
Madrid, SP 28036  
  
**HNTB** 1111 Broadway  
9th Floor  
Oakland, CA 94607








**CALIFORNIA HIGH-SPEED TRAIN PROJECT**  
**SAN FRANCISCO TO SAN JOSE**  
SAN JOSE, ALTERNATIVE A  
CONSTRUCTION PHASES  
PLAN  
PHASE 1

CONTRACT NO.  
DRAWING NO.  
SCALE  
**1" = 200'**  
SHEET NO.  
**4 OF 4**



	CURRENT TRACK		TRACK REMOVAL
	PROVISIONAL TRACK		UNDER CONSTRUCTION
	BUILT IN PREVIOUS PHASES		CIRCULATION TRACK
	UNDER CONST + CIRCULATION T.		
	OVERHEAD BRIDGE		TUNNEL
	MAJOR UNDERPASS		GRADE CROSSING
	CREEK UNDERPASS		CURRENT ROW
			TCE
			ROW

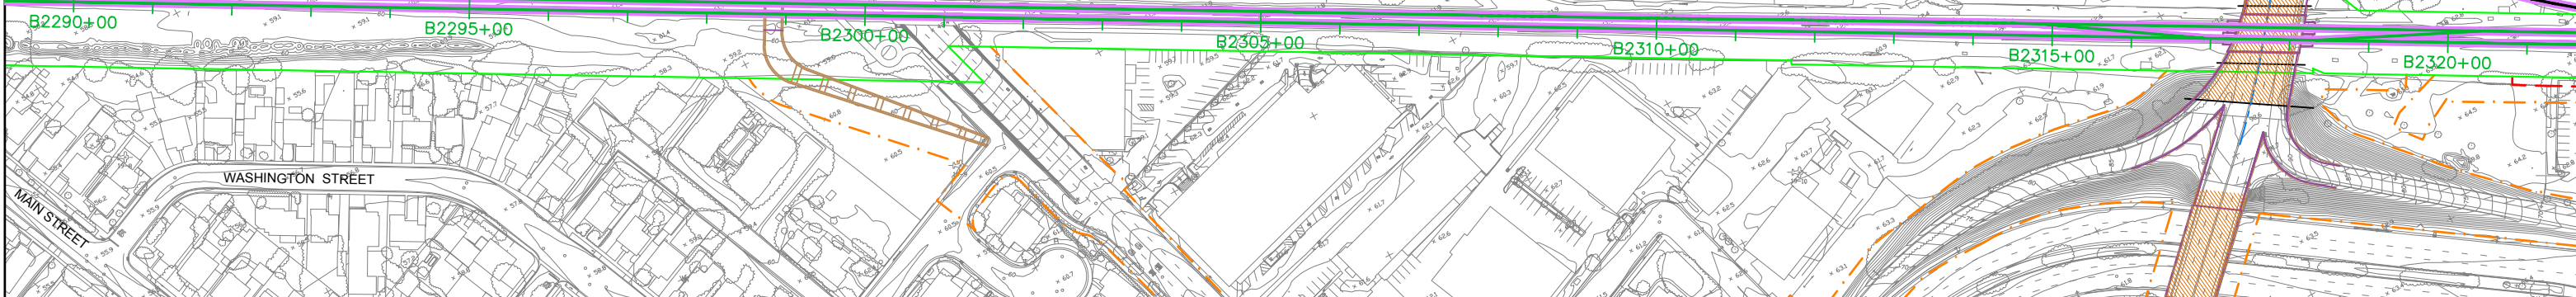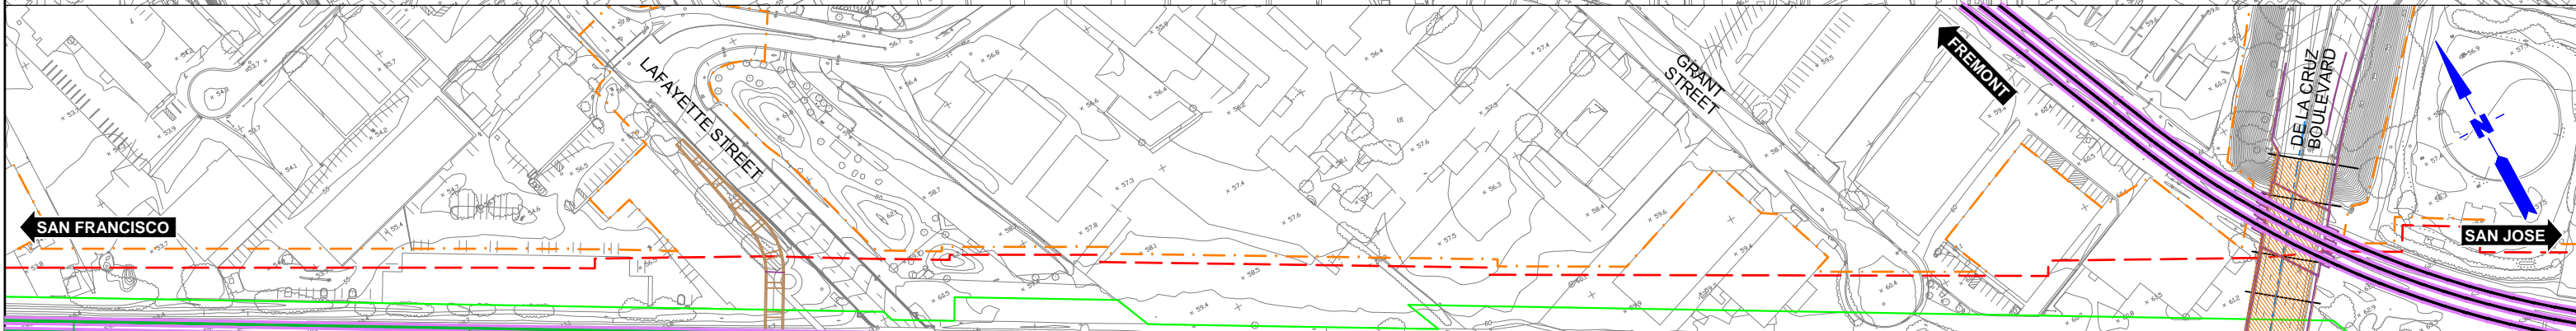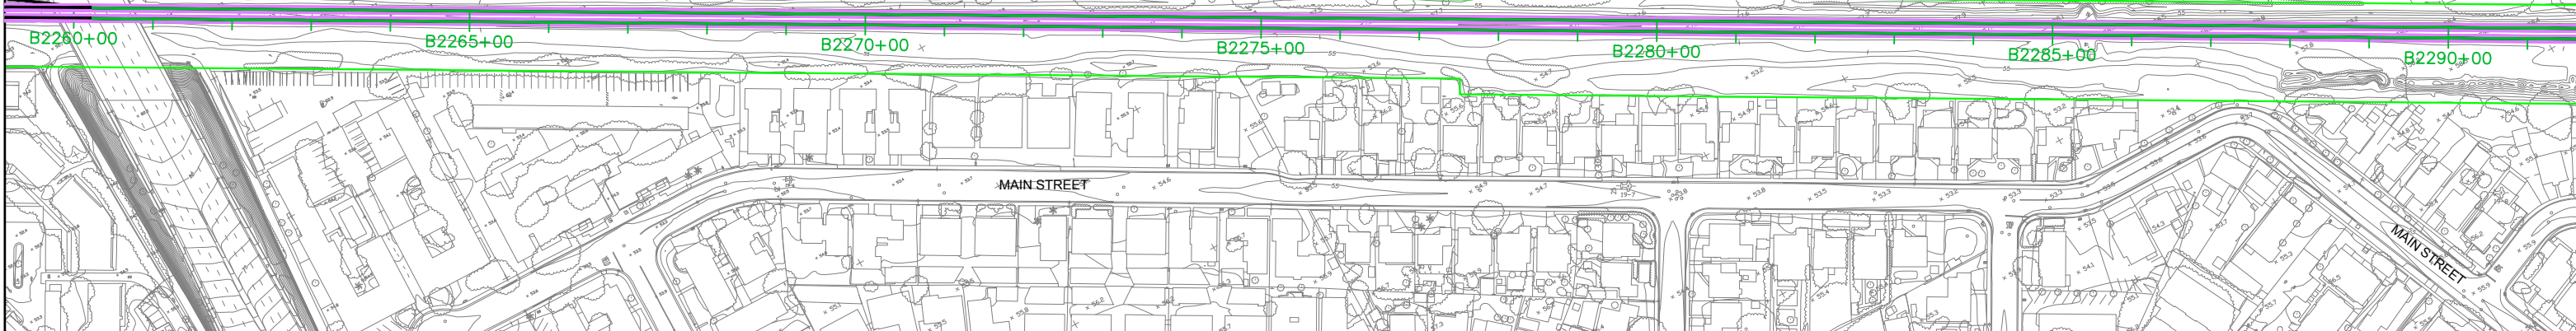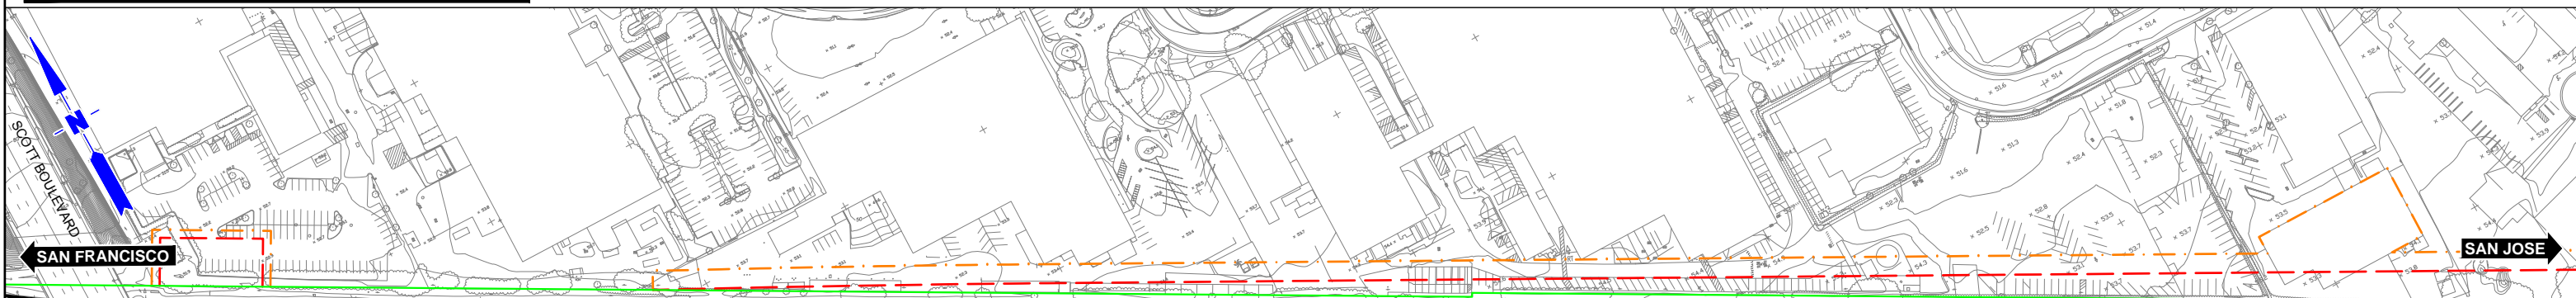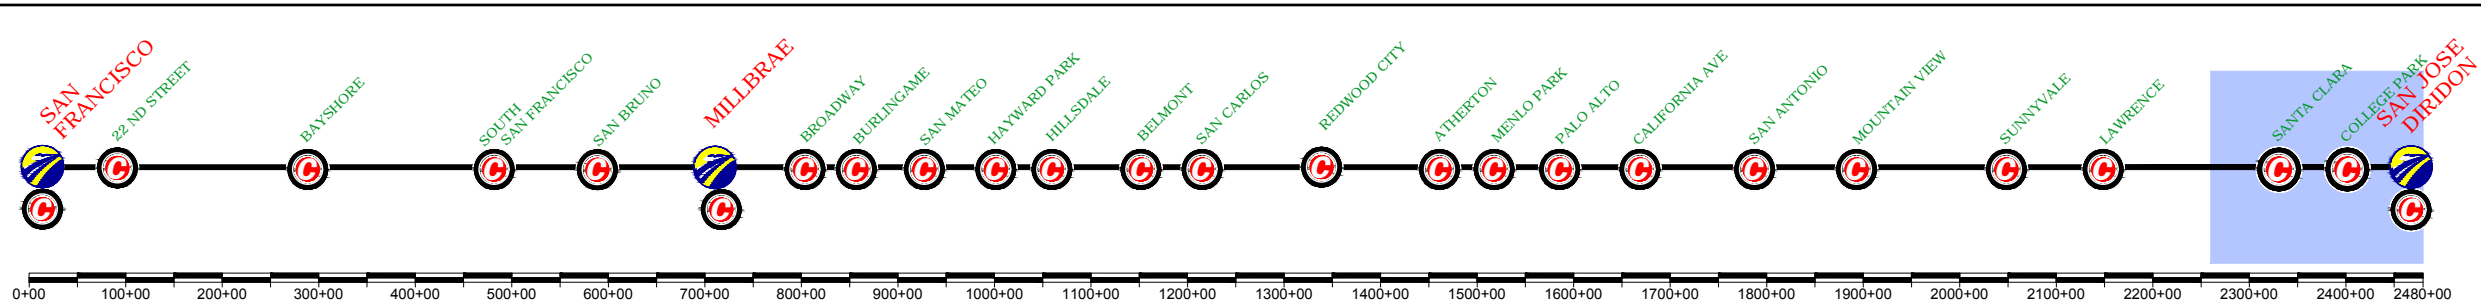


DESIGNED BY	
DRAWN BY	
CHECKED BY	
IN CHARGE	
DATE	MAY/2017

15% DRAFT  
SUBMITTAL  
FOR INTERNAL  
USE ONLY

NOT FOR  
CONSTRUCTION

**prontec** 12 Burgos Ave.  
11th Floor  
Madrid, SP 28036

**HNTB** 1111 Broadway  
9th Floor  
Oakland, CA 94607

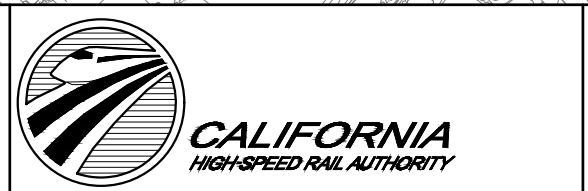



**CALIFORNIA HIGH-SPEED TRAIN PROJECT**  
**SAN FRANCISCO TO SAN JOSE**  
SAN JOSE, ALTERNATIVE A  
CONSTRUCTION PHASES  
PLAN  
PHASE 2

CONTRACT NO.	
DRAWING NO.	
SCALE	1" = 200'
SHEET NO.	1 OF 4

REV	DATE	BY	SUB	APP	DESCRIPTION



	CURRENT TRACK		TRACK REMOVAL
	PROVISIONAL TRACK		UNDER CONSTRUCTION
	BUILT IN PREVIOUS PHASES		CIRCULATION TRACK
	UNDER CONST + CIRCULATION T.		
	OVERHEAD BRIDGE		TUNNEL
	MAJOR UNDERPASS		GRADE CROSSING
	CREEK UNDERPASS		CURRENT ROW
			TCE
			ROW

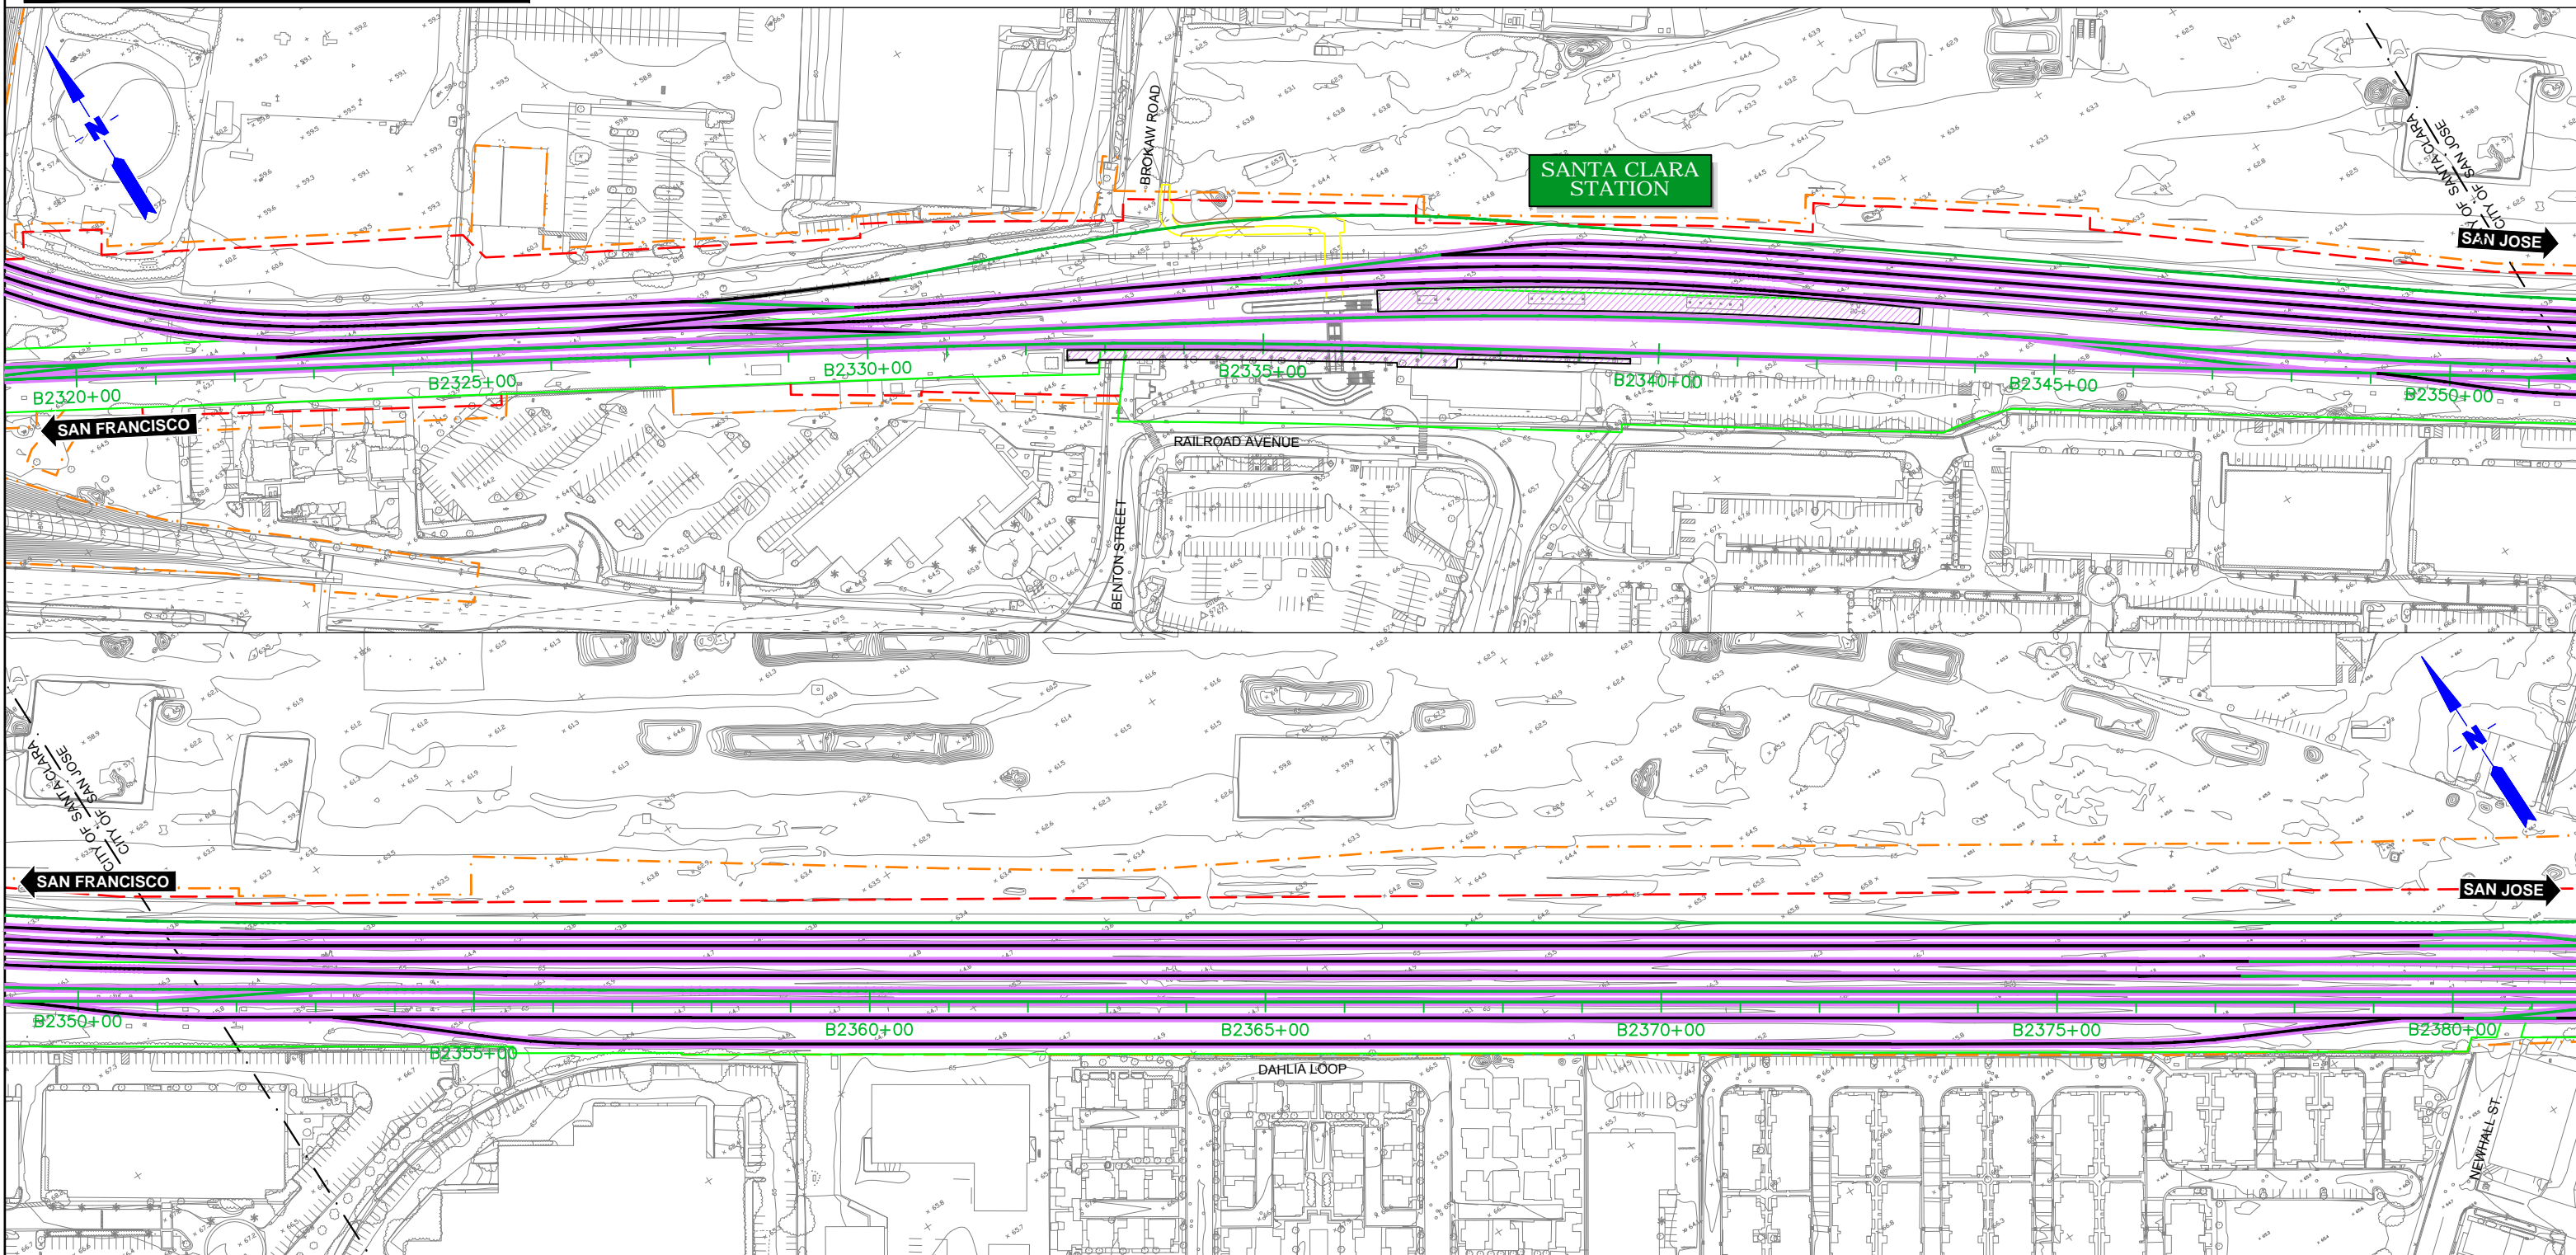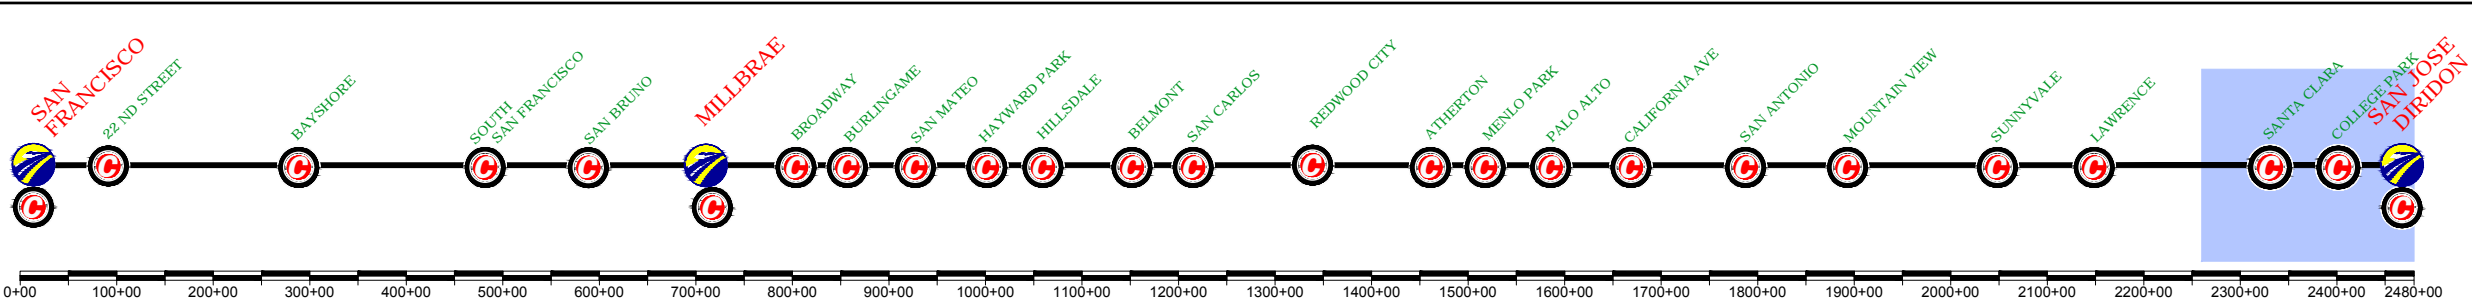

REV	DATE	BY	SUB	APP	DESCRIPTION

DESIGNED BY	
DRAWN BY	
CHECKED BY	
IN CHARGE	
DATE	MAY/2017

15% DRAFT  
SUBMITTAL  
FOR INTERNAL  
USE ONLY

NOT FOR  
CONSTRUCTION

**prontec** 12 Burgos Ave.  
11th Floor  
Madrid, SP 28036

**HNTB** 1111 Broadway  
9th Floor  
Oakland, CA 94607






**CALIFORNIA HIGH-SPEED TRAIN PROJECT**  
**SAN FRANCISCO TO SAN JOSE**  
SAN JOSE, ALTERNATIVE A  
CONSTRUCTION PHASES  
PLAN  
PHASE 2

CONTRACT NO.	
DRAWING NO.	
SCALE	1" = 200'
SHEET NO.	2 OF 4



	CURRENT TRACK		TRACK REMOVAL
	PROVISIONAL TRACK		UNDER CONSTRUCTION
	BUILT IN PREVIOUS PHASES		CIRCULATION TRACK
	UNDER CONST + CIRCULATION T.		ROW
	OVERHEAD BRIDGE		TUNNEL
	MAJOR UNDERPASS		GRADE CROSSING
	CREEK UNDERPASS		CURRENT ROW
			TCE
			ROW

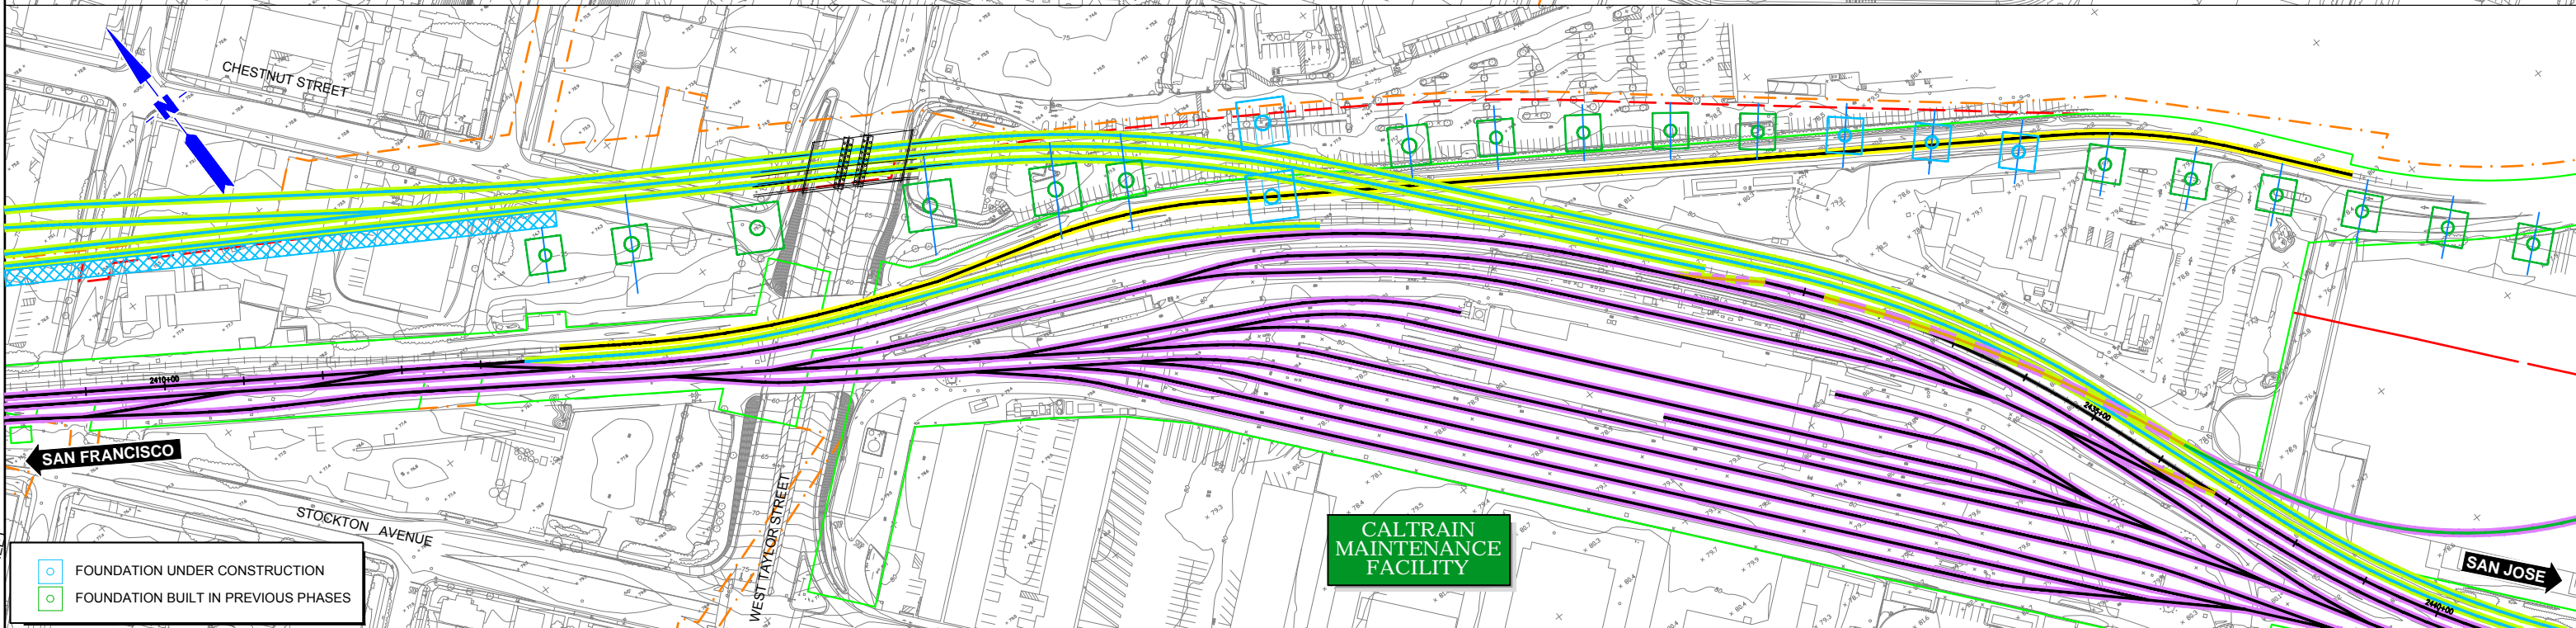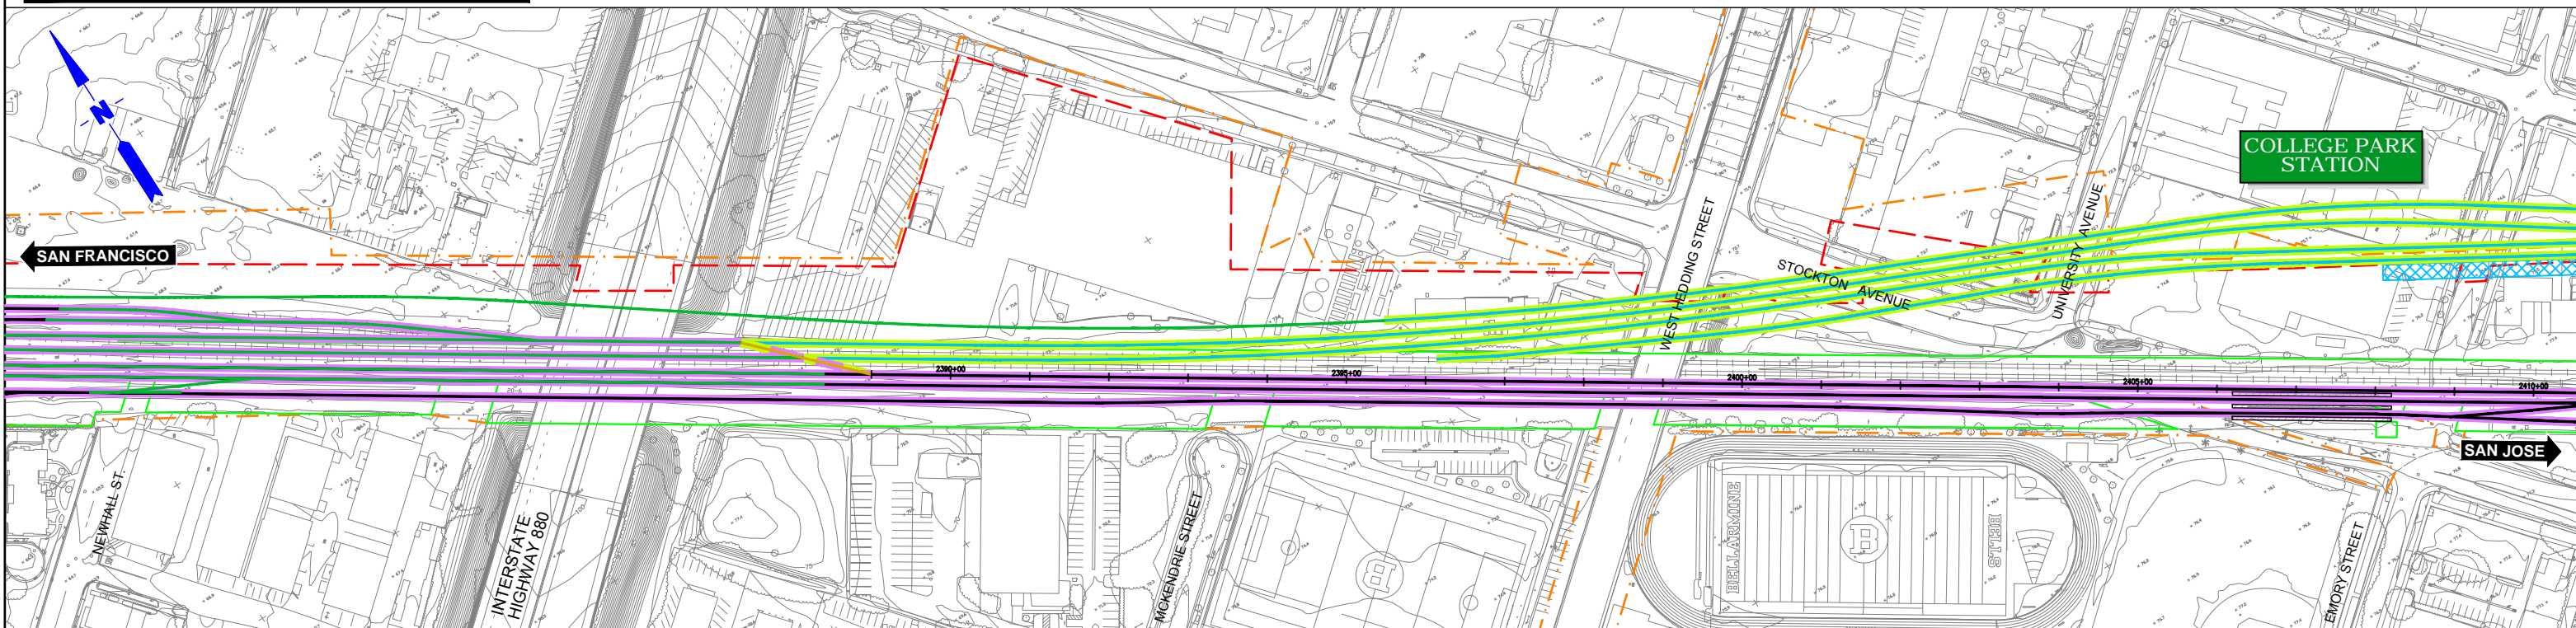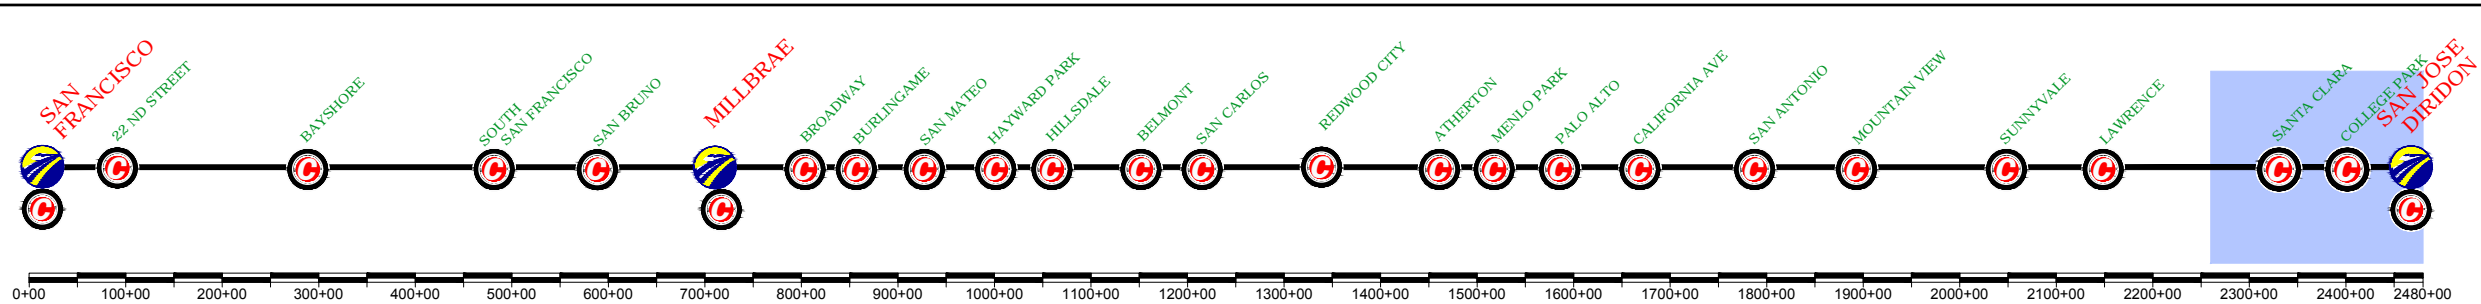

REV	DATE	BY	SUB	APP	DESCRIPTION

DESIGNED BY  
DRAWN BY  
CHECKED BY  
IN CHARGE  
DATE  
**MAY/2017**

15% DRAFT  
SUBMITTAL  
FOR INTERNAL  
USE ONLY  
  
NOT FOR  
CONSTRUCTION

**prontec** 12 Burgos Ave.  
11th Floor  
Madrid, SP 28036  
**HNTB** 1111 Broadway  
9th Floor  
Oakland, CA 94607





**CALIFORNIA HIGH-SPEED TRAIN PROJECT**  
**SAN FRANCISCO TO SAN JOSE**  
SAN JOSE, ALTERNATIVE A  
CONSTRUCTION PHASES  
PLAN  
PHASE 2

CONTRACT NO.  
DRAWING NO.  
SCALE  
**1" = 200'**  
SHEET NO.  
**3 OF 4**



	CURRENT TRACK		TRACK REMOVAL
	PROVISIONAL TRACK		UNDER CONSTRUCTION
	BUILT IN PREVIOUS PHASES		CIRCULATION TRACK
	UNDER CONST + CIRCULATION T.		CIRCULATION TRACK
	OVERHEAD BRIDGE		TUNNEL
	MAJOR UNDERPASS		GRADE CROSSING
	CREEK UNDERPASS		CURRENT ROW
			TCE
			ROW

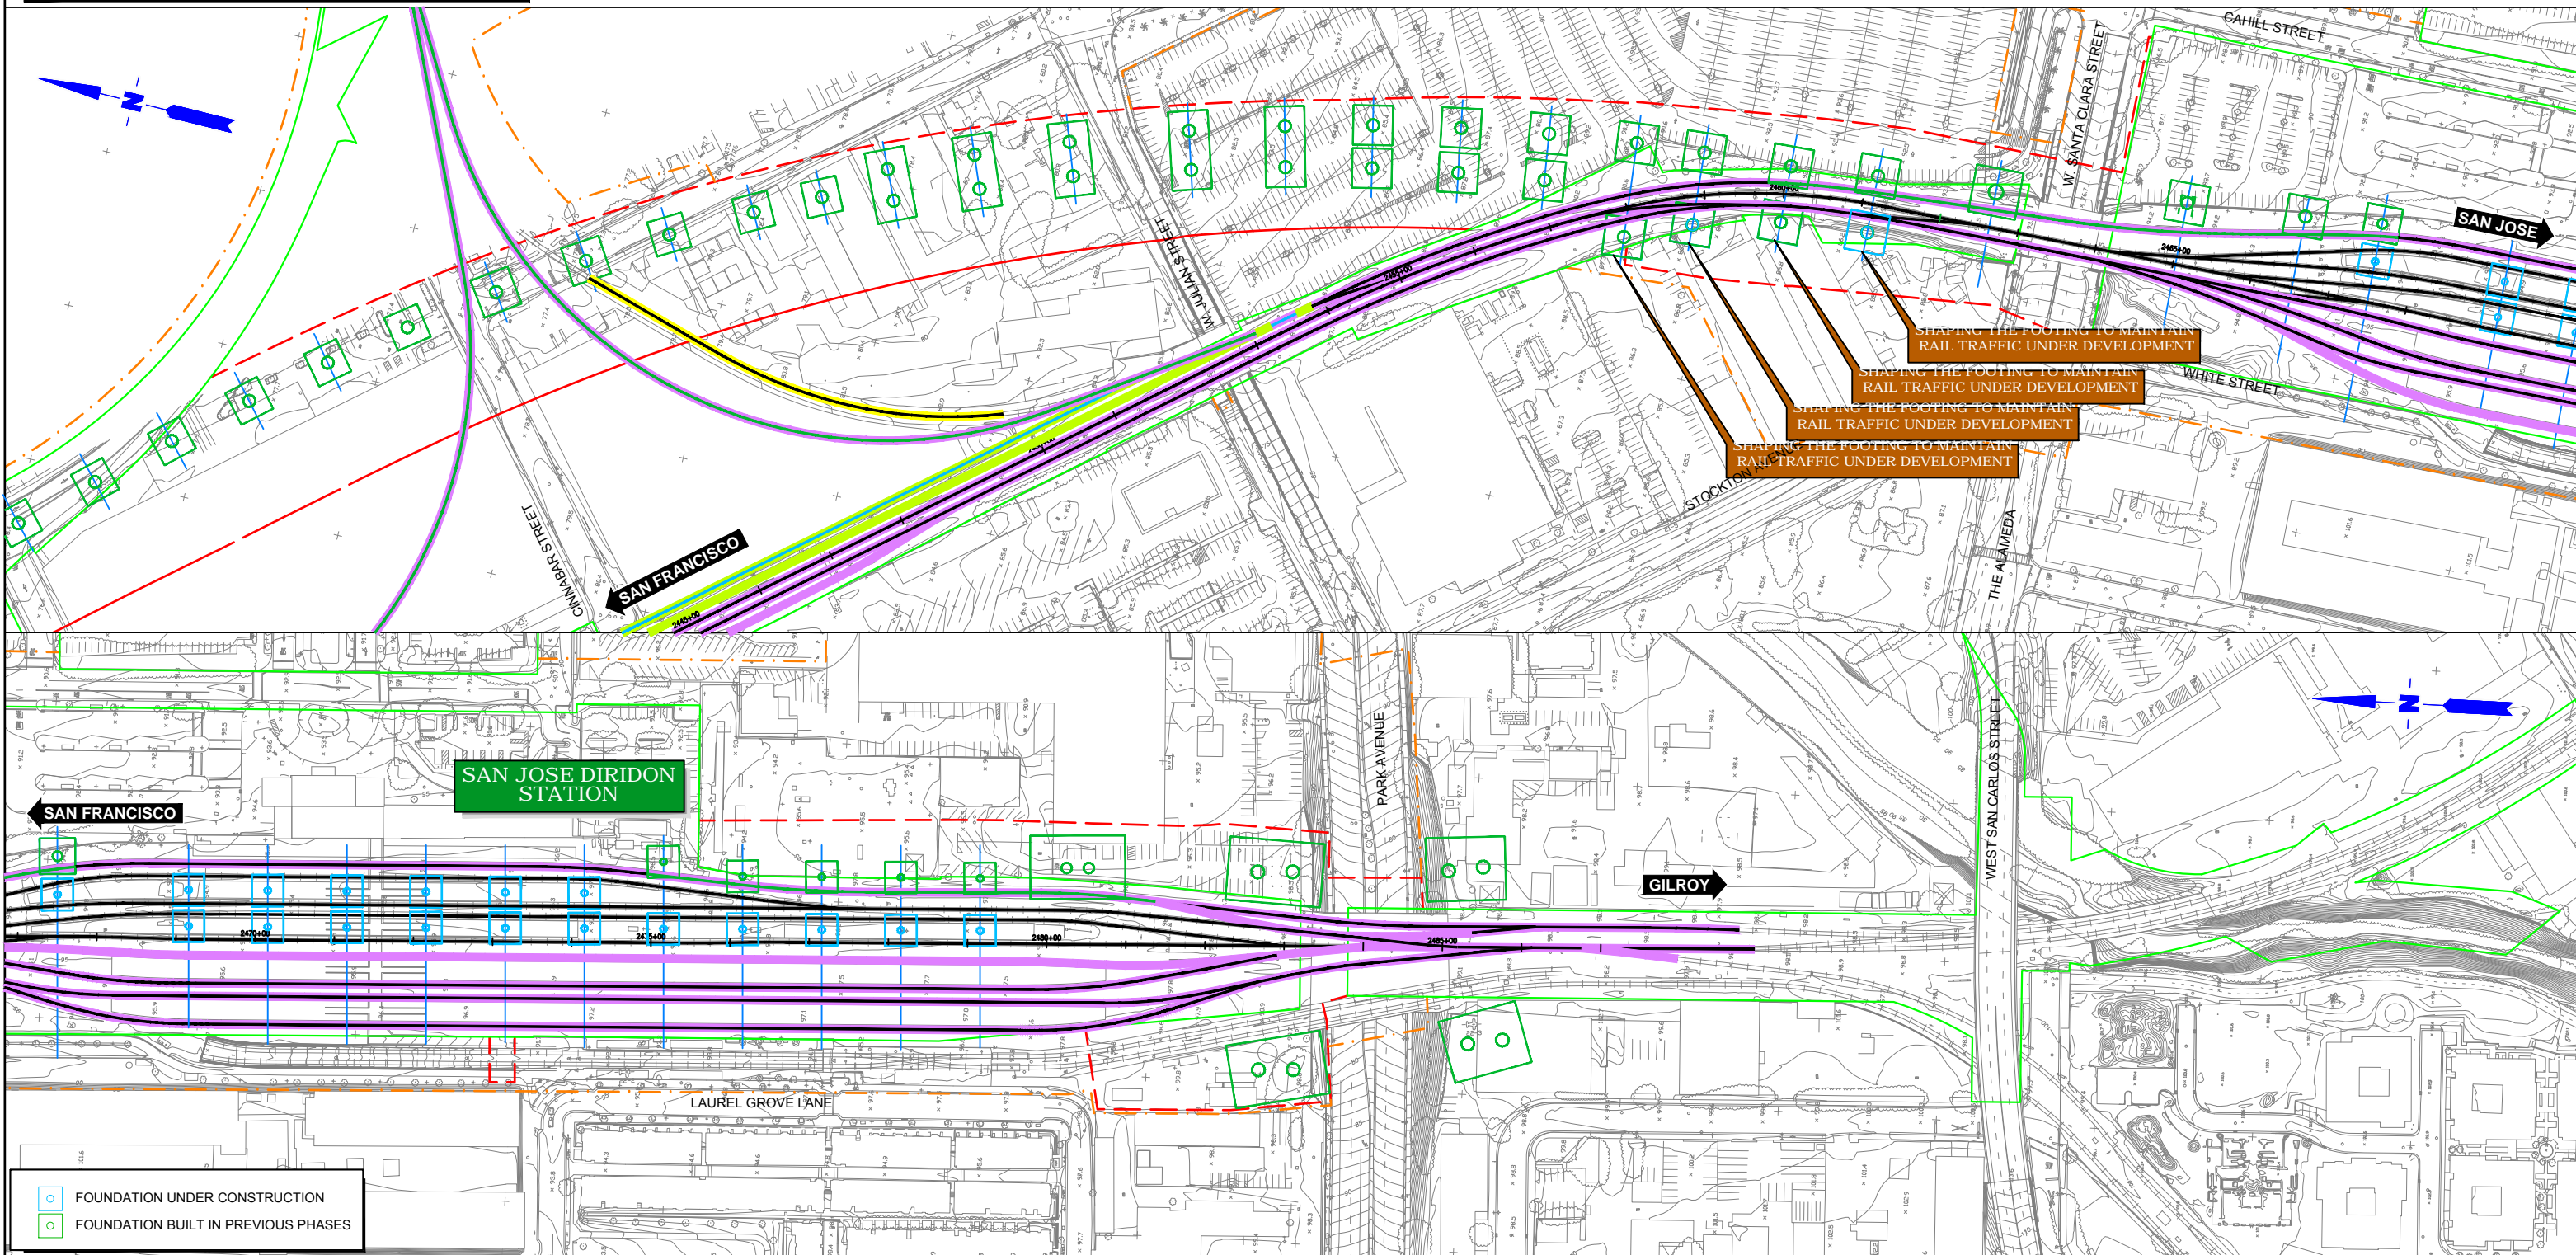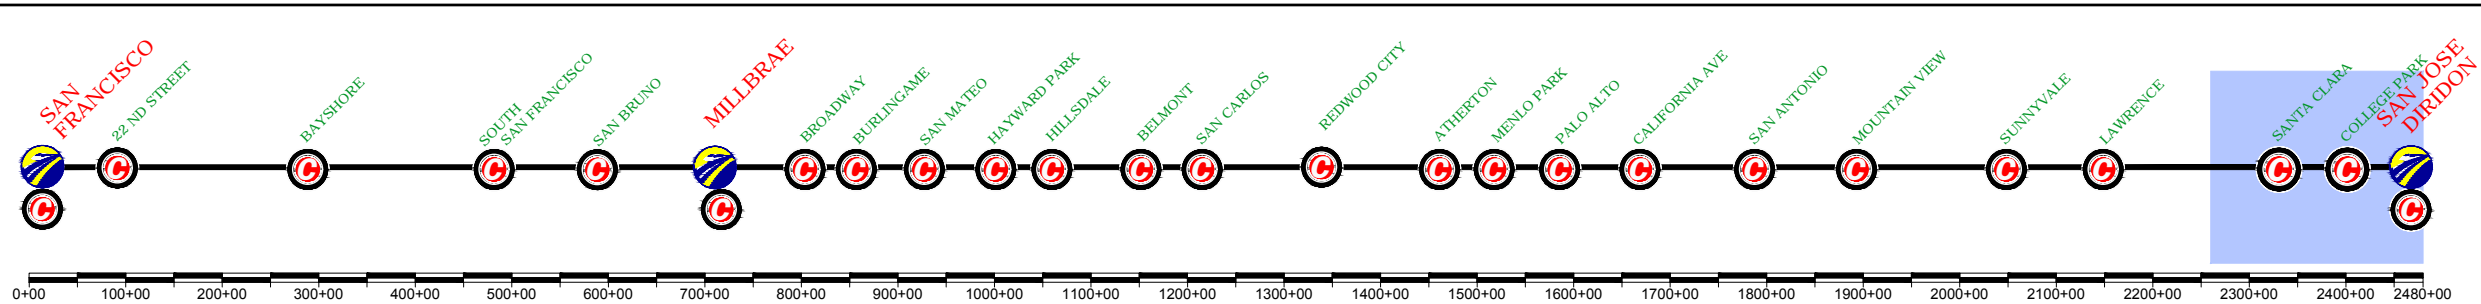

REV	DATE	BY	SUB	APP	DESCRIPTION

DESIGNED BY  
DRAWN BY  
CHECKED BY  
IN CHARGE  
DATE  
**MAY/2017**

15% DRAFT  
SUBMITTAL  
FOR INTERNAL  
USE ONLY  
  
NOT FOR  
CONSTRUCTION

**prontec** 12 Burgos Ave.  
11th Floor  
Madrid, SP 28036  
  
**HNTB** 1111 Broadway  
9th Floor  
Oakland, CA 94607





**CALIFORNIA HIGH-SPEED TRAIN PROJECT**  
**SAN FRANCISCO TO SAN JOSE**  
SAN JOSE, ALTERNATIVE A  
CONSTRUCTION PHASES  
PLAN  
PHASE 2

CONTRACT NO.  
DRAWING NO.  
SCALE  
**1" = 200'**  
SHEET NO.  
**4 OF 4**



	CURRENT TRACK		TRACK REMOVAL
	PROVISIONAL TRACK		UNDER CONSTRUCTION
	BUILT IN PREVIOUS PHASES		CIRCULATION TRACK
	UNDER CONST + CIRCULATION T.		
	OVERHEAD BRIDGE		TUNNEL
	MAJOR UNDERPASS		GRADE CROSSING
	CREEK UNDERPASS		CURRENT ROW
			TCE
			ROW

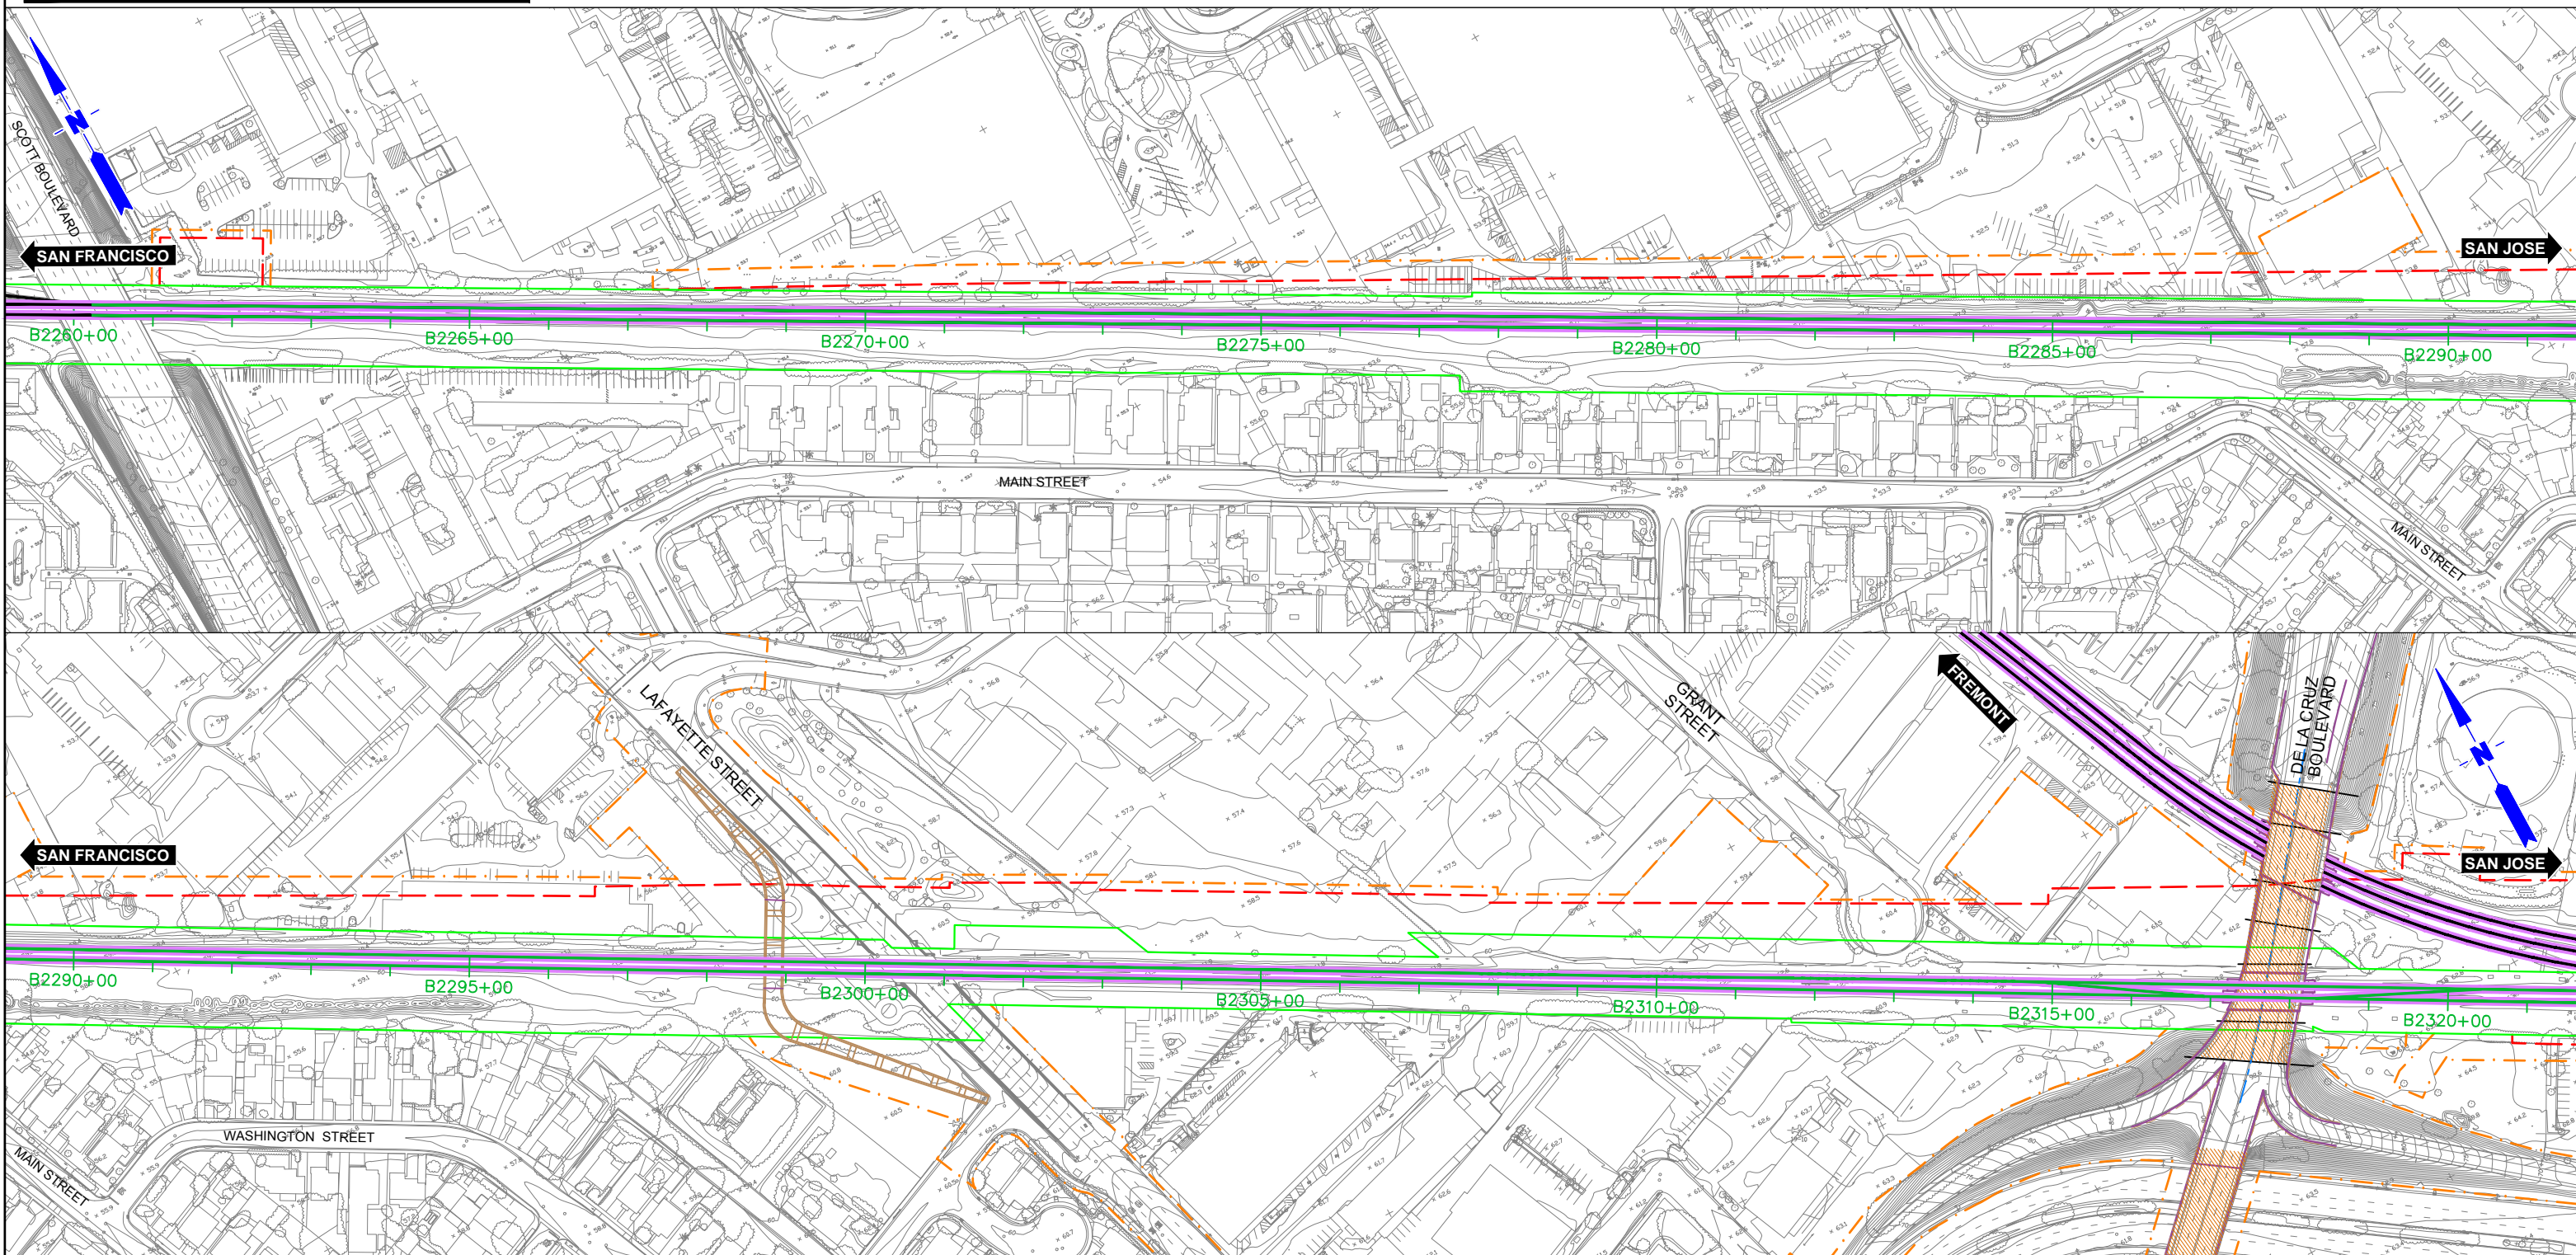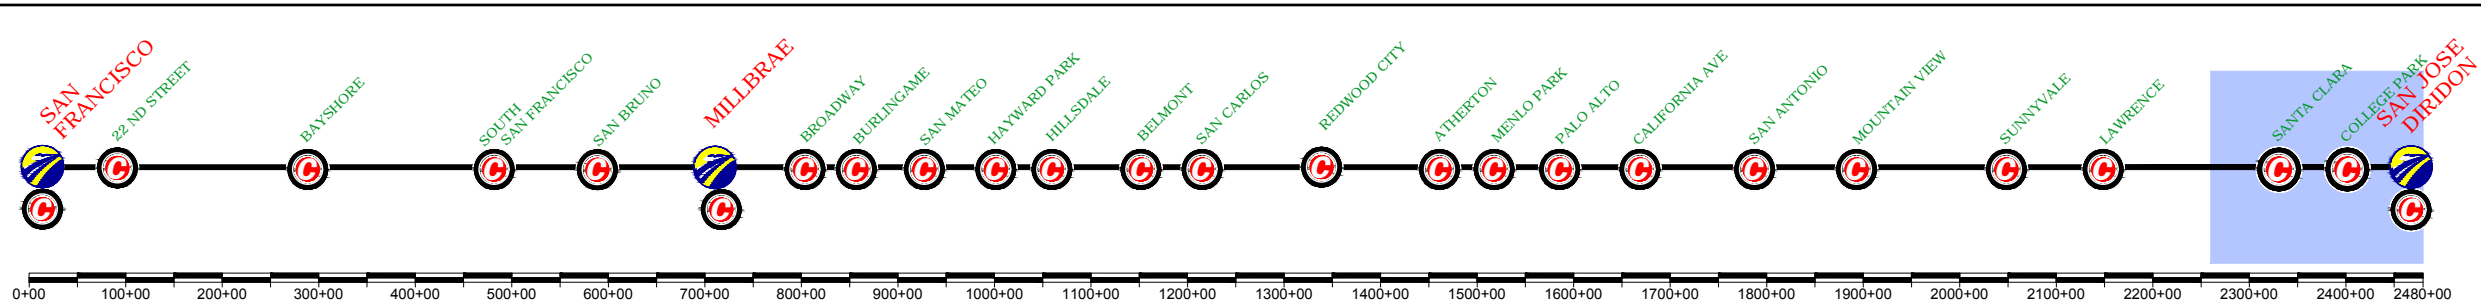


DESIGNED BY	
DRAWN BY	
CHECKED BY	
IN CHARGE	
DATE	MAY/2017

15% DRAFT  
SUBMITTAL  
FOR INTERNAL  
USE ONLY

NOT FOR  
CONSTRUCTION

**prontec** 12 Burgos Ave.  
11th Floor  
Madrid, SP 28036

**HNTB** 1111 Broadway  
9th Floor  
Oakland, CA 94607

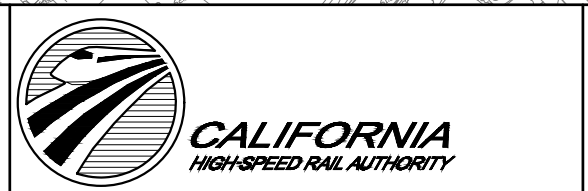



**CALIFORNIA HIGH-SPEED TRAIN PROJECT**  
**SAN FRANCISCO TO SAN JOSE**  
SAN JOSE. ALTERNATIVE A  
CONSTRUCTION PHASES  
PLAN  
PHASE 3

CONTRACT NO.	
DRAWING NO.	
SCALE	1" = 200'
SHEET NO.	1 OF 4

REV	DATE	BY	SUB	APP	DESCRIPTION



	CURRENT TRACK		TRACK REMOVAL
	PROVISIONAL TRACK		UNDER CONSTRUCTION
	BUILT IN PREVIOUS PHASES		CIRCULATION TRACK
	UNDER CONST + CIRCULATION T.		CIRCULATION TRACK
	OVERHEAD BRIDGE		TUNNEL
	MAJOR UNDERPASS		GRADE CROSSING
	CREEK UNDERPASS		CURRENT ROW
			TCE
			ROW

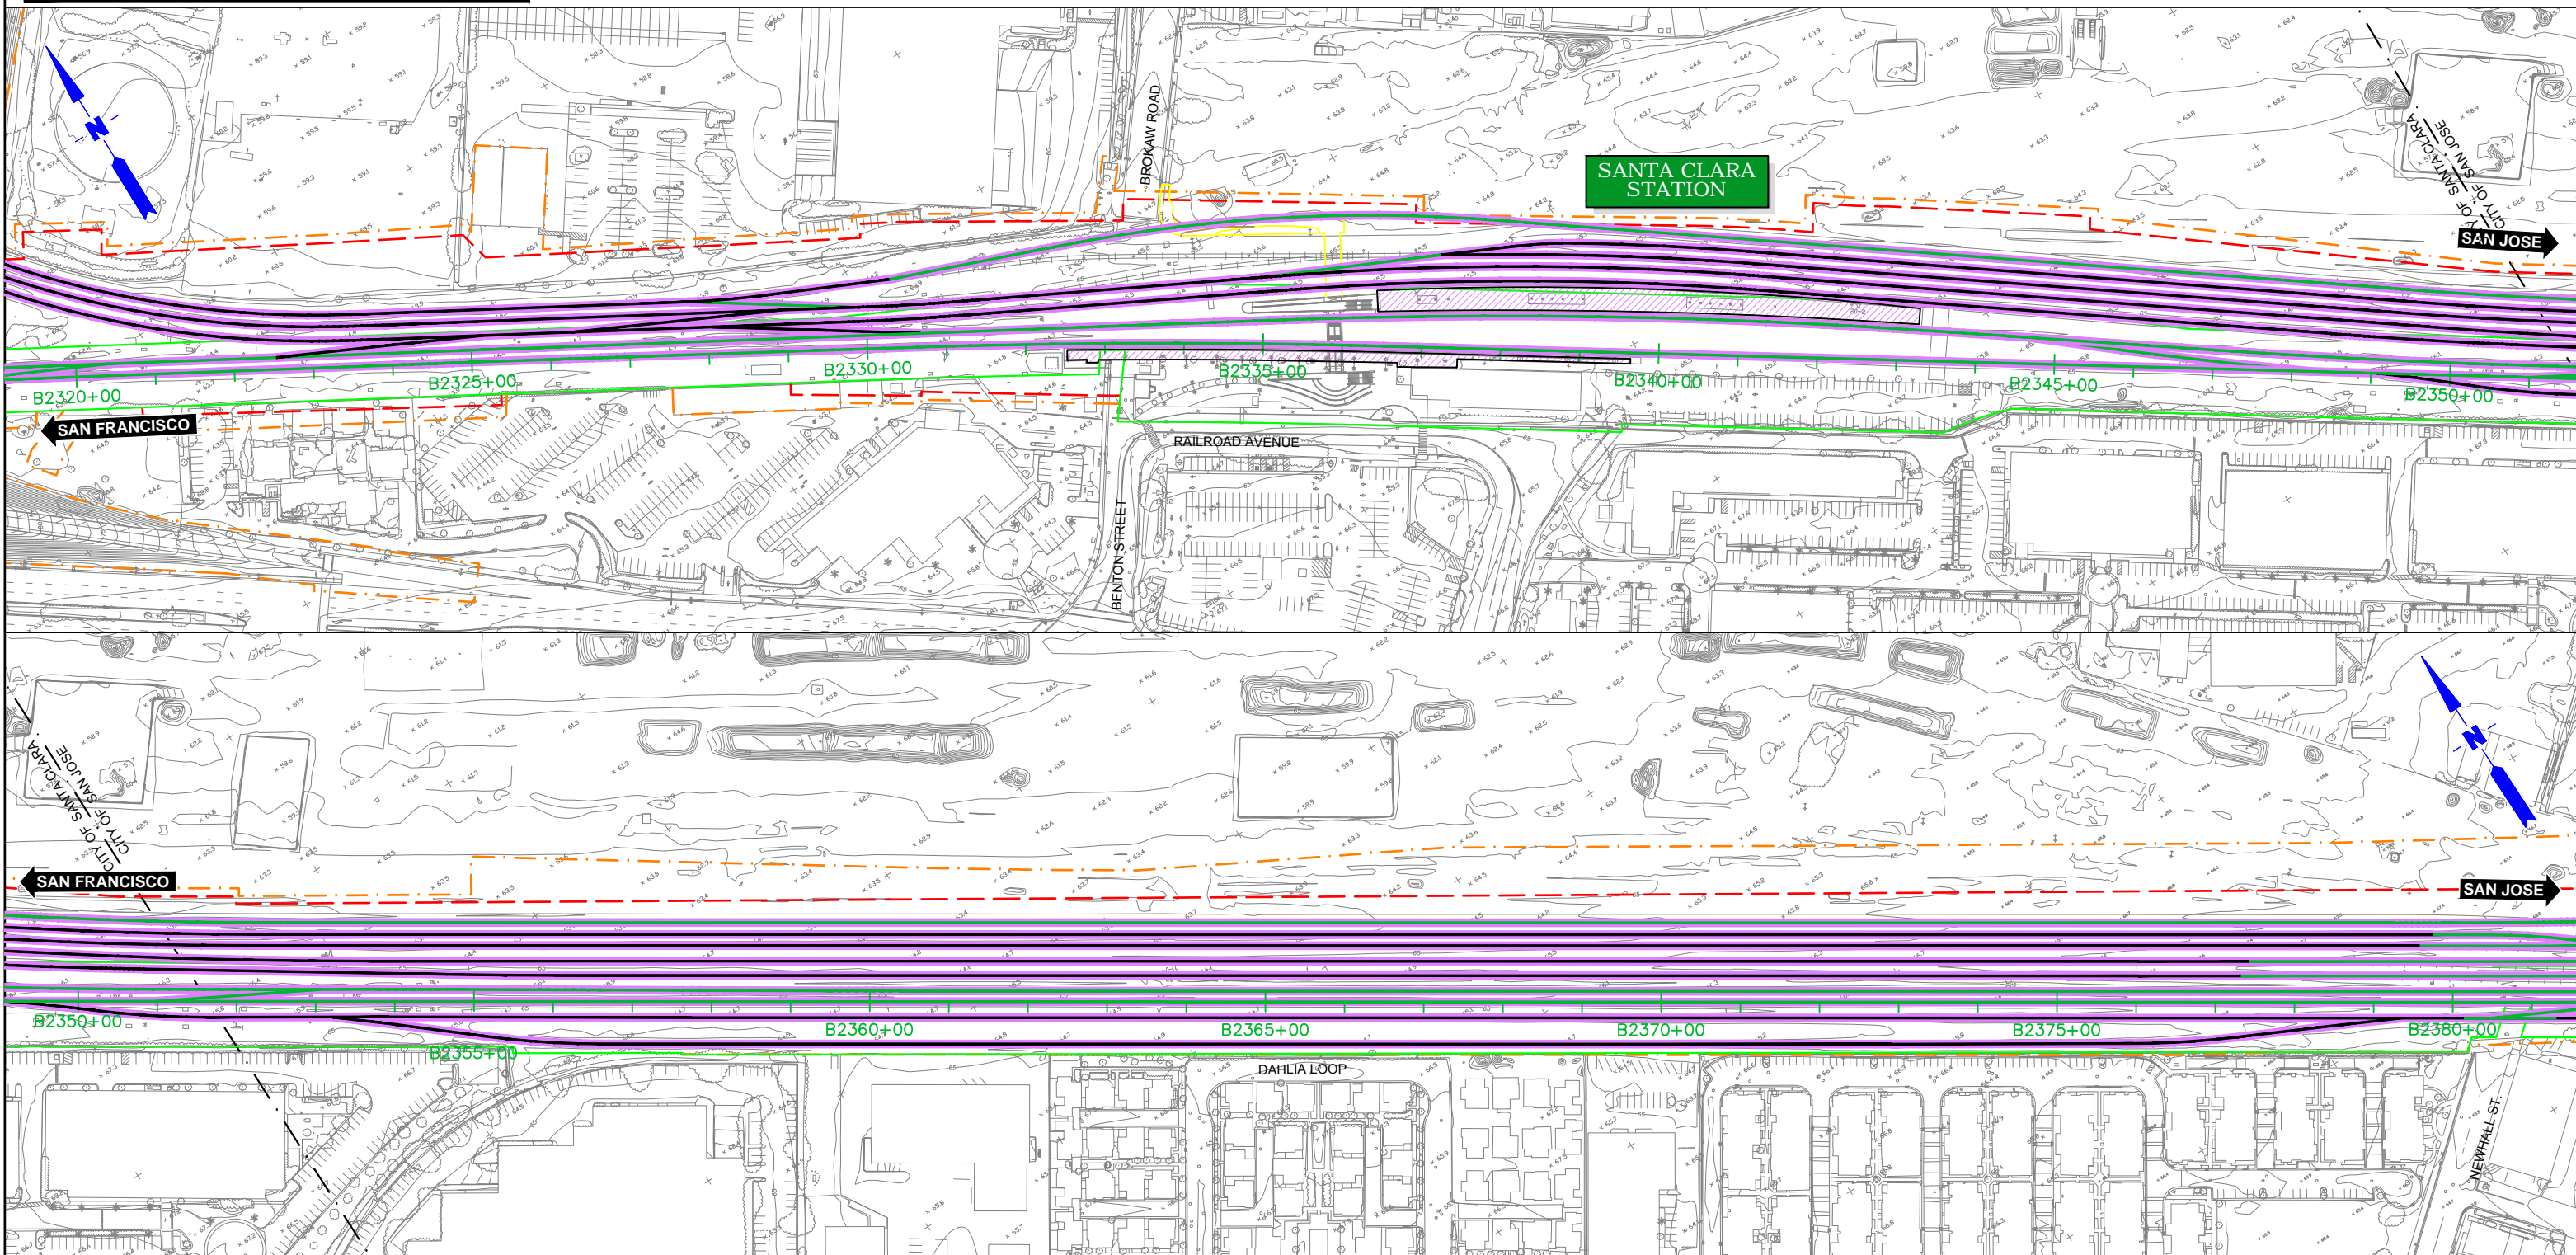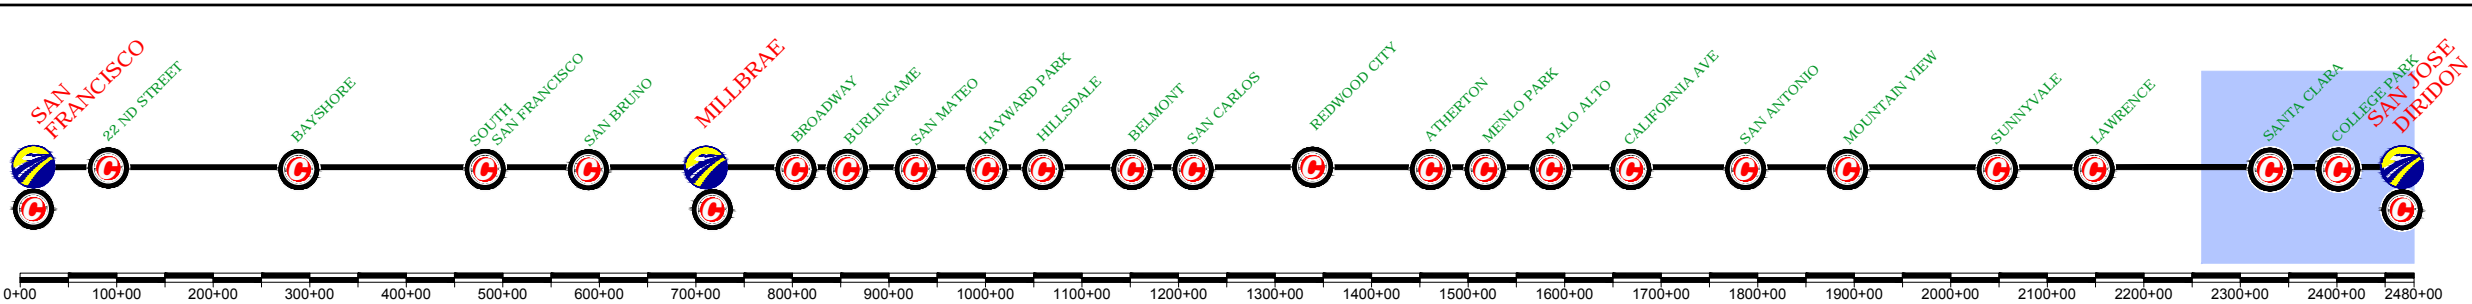

REV	DATE	BY	SUB	APP	DESCRIPTION

DESIGNED BY  
DRAWN BY  
CHECKED BY  
IN CHARGE  
DATE  
**MAY/2017**

15% DRAFT  
SUBMITTAL  
FOR INTERNAL  
USE ONLY  
  
NOT FOR  
CONSTRUCTION

**prontec** 12 Burgos Ave.  
11th Floor  
Madrid, SP 28036

**HNTB** 1111 Broadway  
9th Floor  
Oakland, CA 94607





**CALIFORNIA HIGH-SPEED TRAIN PROJECT**  
**SAN FRANCISCO TO SAN JOSE**  
SAN JOSE, ALTERNATIVE A  
CONSTRUCTION PHASES  
PLAN  
PHASE 3

CONTRACT NO.  
DRAWING NO.  
SCALE  
**1" = 200'**  
SHEET NO.  
**2 OF 4**



CURRENT TRACK	TRACK REMOVAL
PROVISIONAL TRACK	UNDER CONSTRUCTION
BUILT IN PREVIOUS PHASES	CIRCULATION TRACK
UNDER CONST + CIRCULATION T.	CIRCULATION TRACK
OVERHEAD BRIDGE	TUNNEL
MAJOR UNDERPASS	GRADE CROSSING
CREEK UNDERPASS	CURRENT ROW
	TCE
	ROW

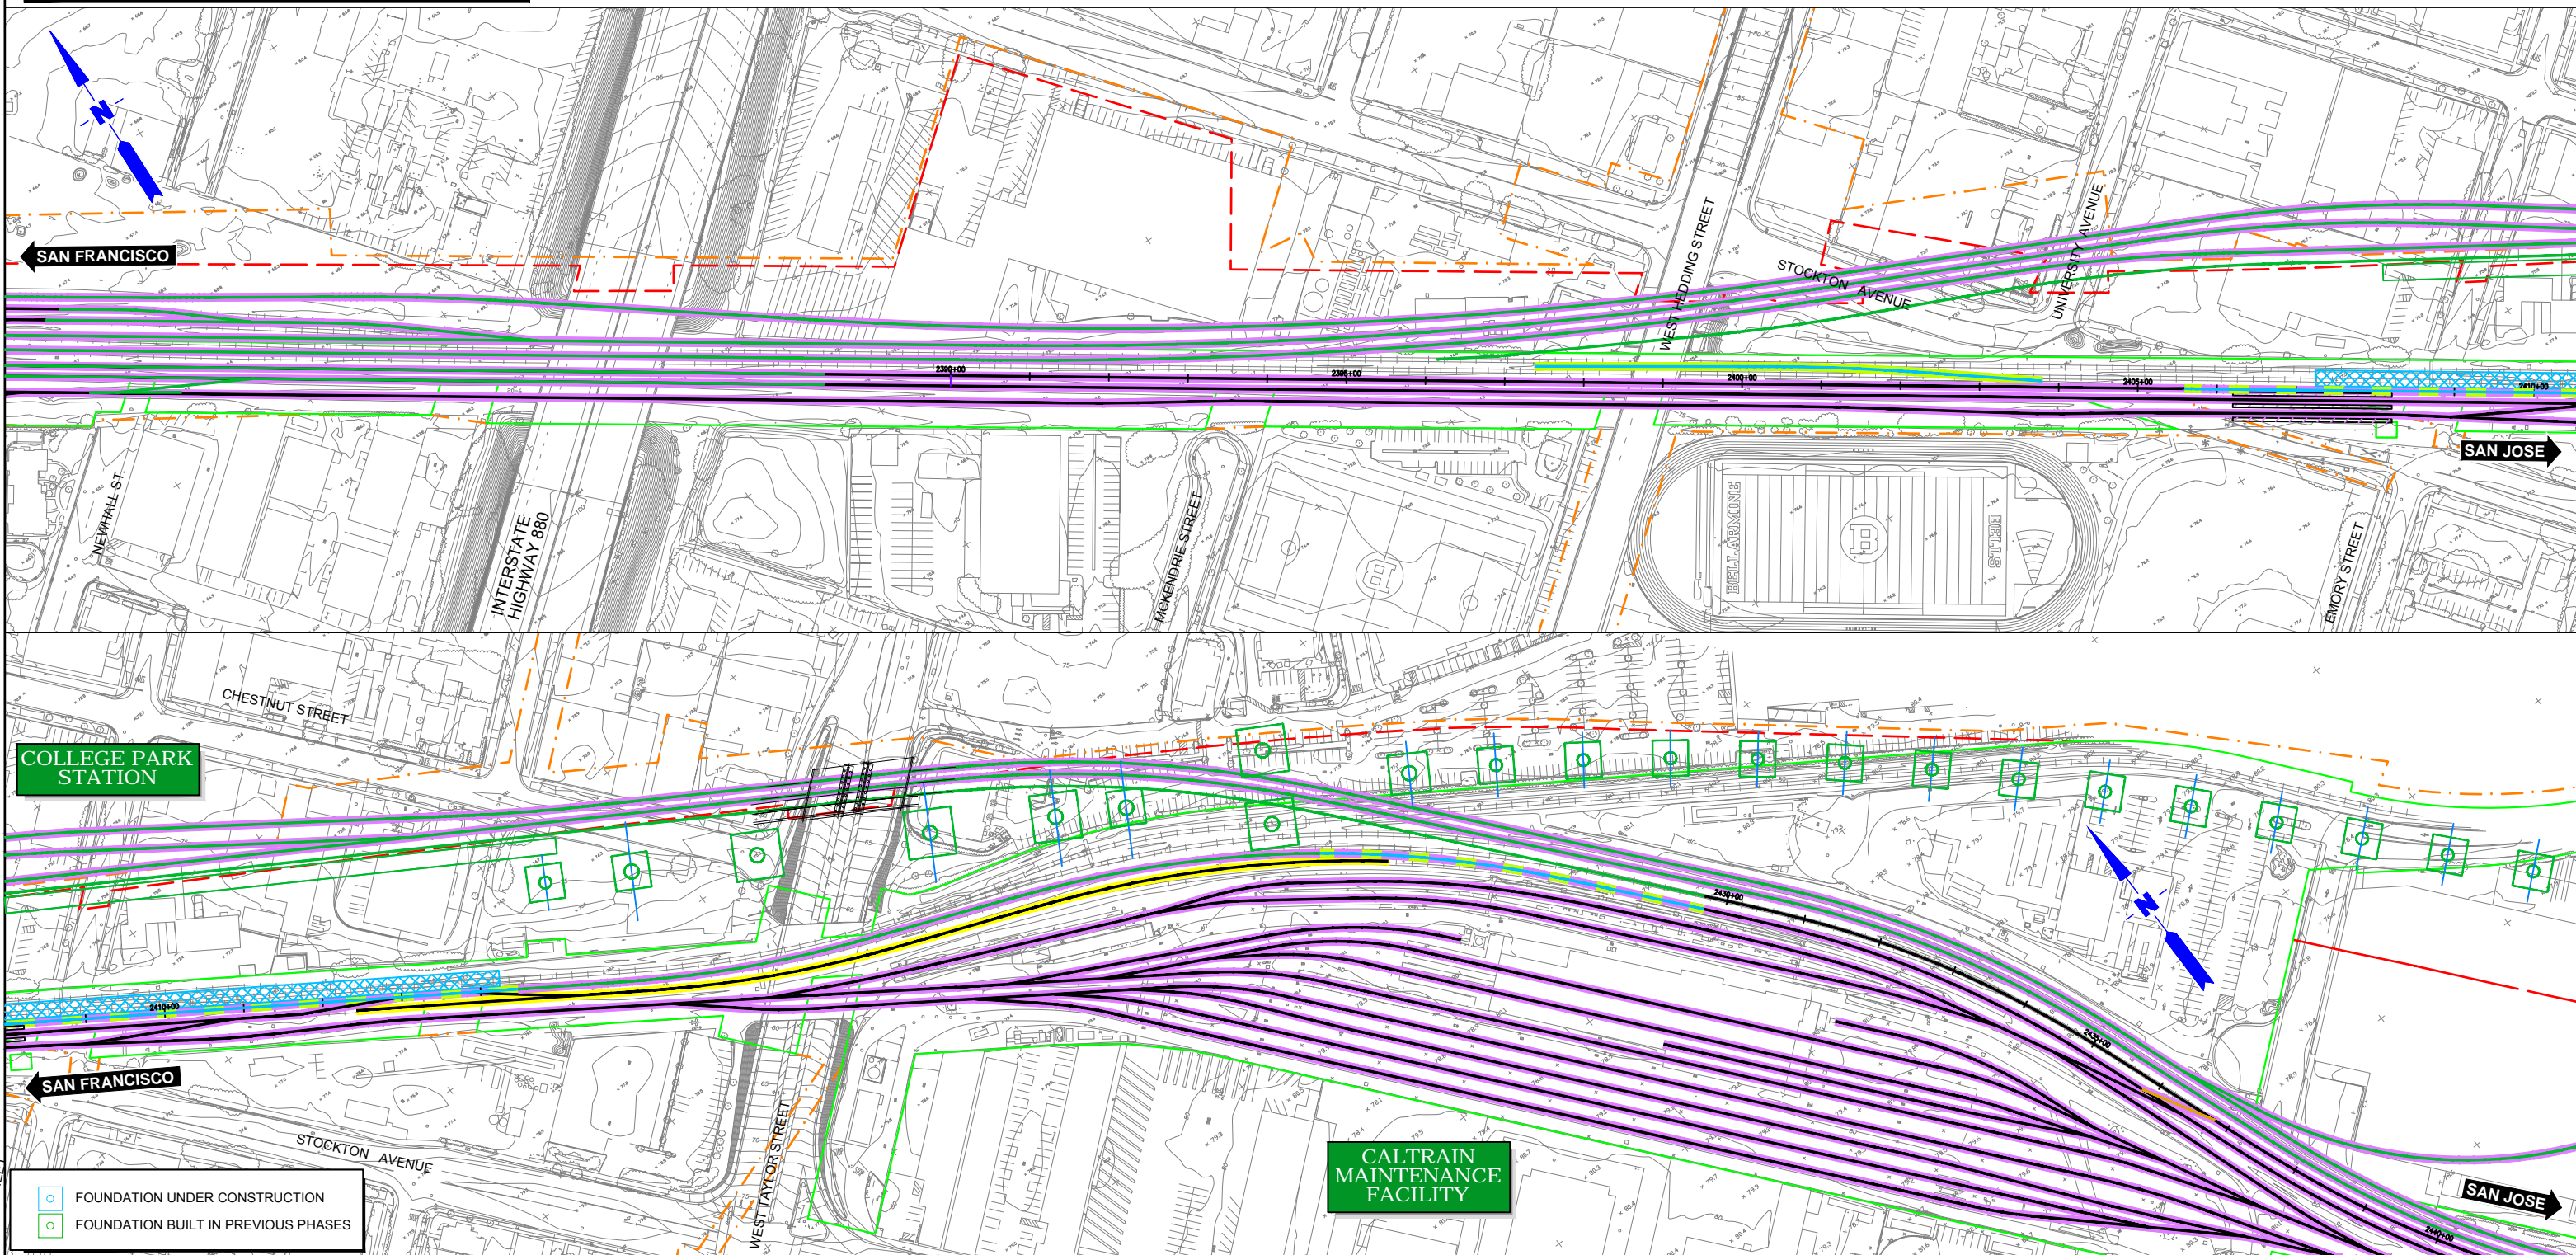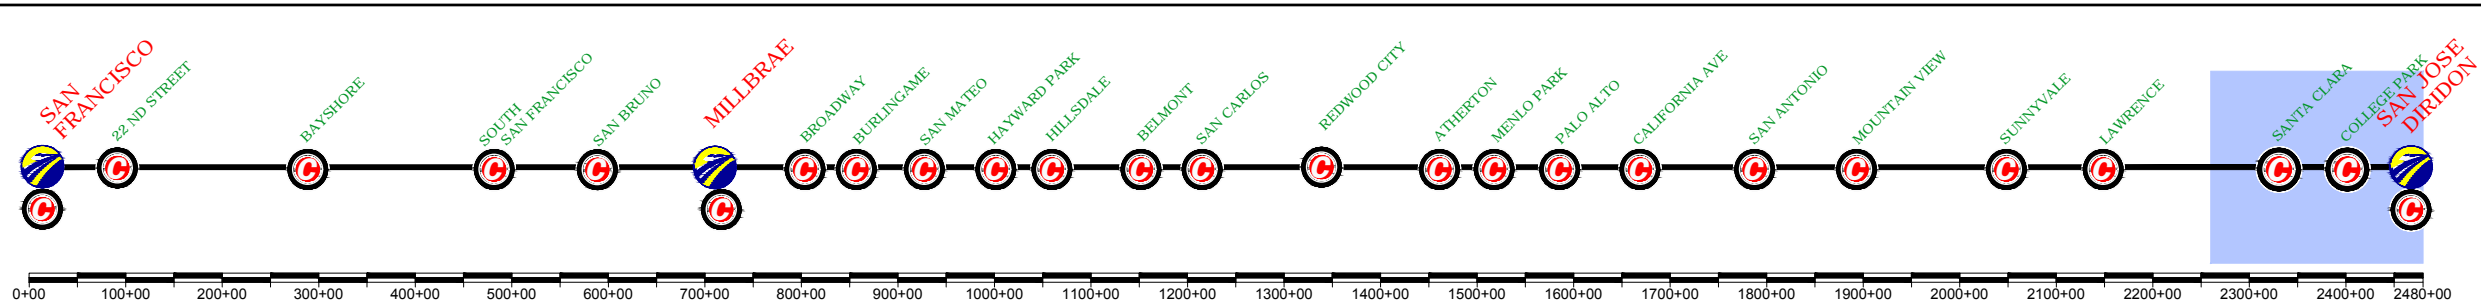


REV	DATE	BY	SUB	APP	DESCRIPTION

DESIGNED BY  
DRAWN BY  
CHECKED BY  
IN CHARGE  
DATE  
**MAY/2017**

15% DRAFT  
SUBMITTAL  
FOR INTERNAL  
USE ONLY  
  
NOT FOR  
CONSTRUCTION

**prontec** 12 Burgos Ave.  
11th Floor  
Madrid, SP 28036  
**HNTB** 1111 Broadway  
9th Floor  
Oakland, CA 94607


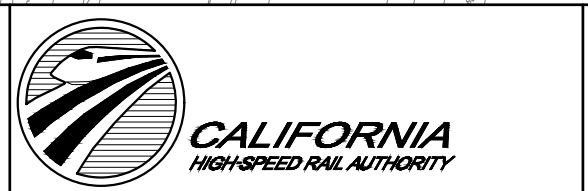


**CALIFORNIA HIGH-SPEED TRAIN PROJECT**  
**SAN FRANCISCO TO SAN JOSE**  
SAN JOSE, ALTERNATIVE A  
CONSTRUCTION PHASES  
PLAN  
PHASE 3

CONTRACT NO.  
DRAWING NO.  
SCALE  
**1" = 200'**  
SHEET NO.  
**3 OF 4**



CURRENT TRACK	TRACK REMOVAL
PROVISIONAL TRACK	UNDER CONSTRUCTION
BUILT IN PREVIOUS PHASES	CIRCULATION TRACK
UNDER CONST + CIRCULATION T.	
OVERHEAD BRIDGE	TUNNEL
MAJOR UNDERPASS	GRADE CROSSING
CREEK UNDERPASS	CURRENT ROW
	TCE
	ROW

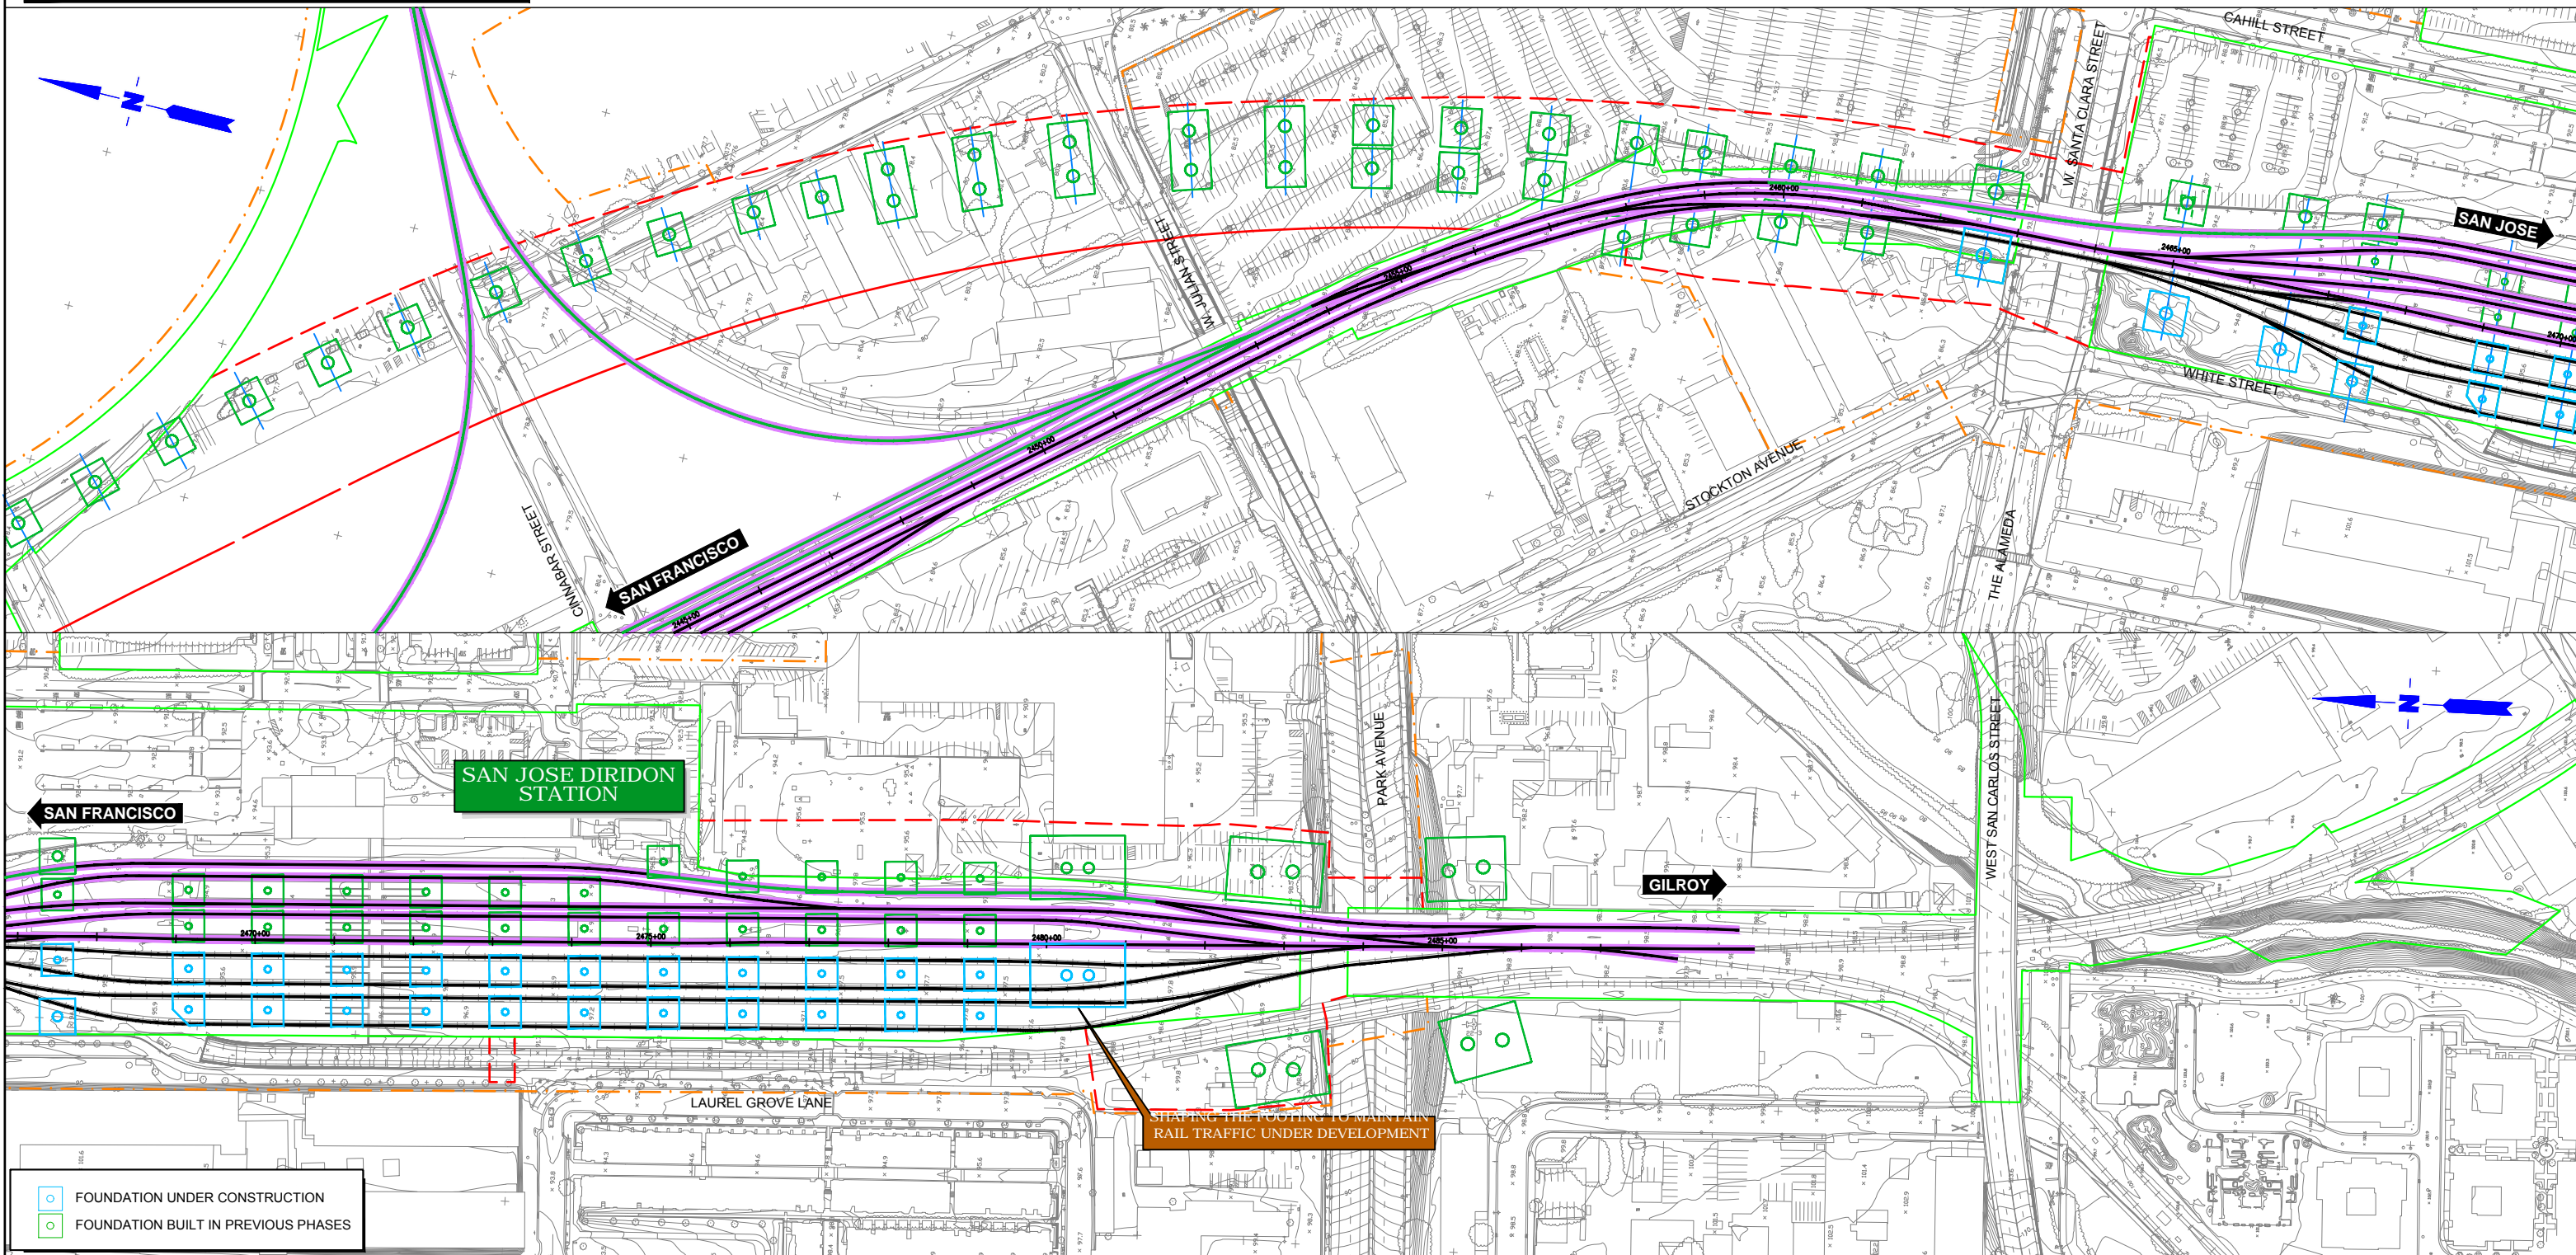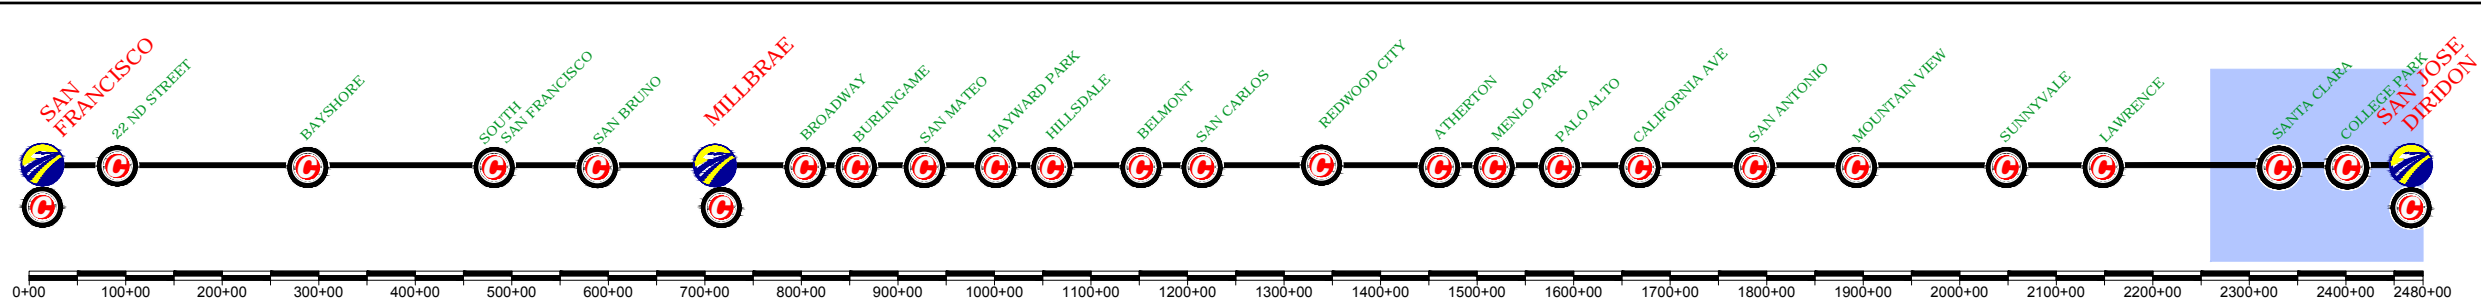

\$FILE\$									
\$PLTDRVS\$									
\$PENTBL\$									
\$TIME\$									
\$USER\$									
REV	DATE	BY	SUB	APP	DESCRIPTION				

DESIGNED BY  
DRAWN BY  
CHECKED BY  
IN CHARGE  
DATE  
MAY/2017

15% DRAFT  
SUBMITTAL  
FOR INTERNAL  
USE ONLY  
  
NOT FOR  
CONSTRUCTION

**prontec** 12 Burgos Ave.  
11th Floor  
Madrid, SP 28036

**HNTB** 1111 Broadway  
9th Floor  
Oakland, CA 94607




**CALIFORNIA**  
HIGH-SPEED RAIL AUTHORITY

**CALIFORNIA HIGH-SPEED TRAIN PROJECT**  
**SAN FRANCISCO TO SAN JOSE**  
SAN JOSE, ALTERNATIVE A  
CONSTRUCTION PHASES  
PLAN  
PHASE 3

CONTRACT NO.  
DRAWING NO.  
SCALE  
1" = 200'  
SHEET NO.  
4 OF 4



	CURRENT TRACK		TRACK REMOVAL
	PROVISIONAL TRACK		UNDER CONSTRUCTION
	BUILT IN PREVIOUS PHASES		CIRCULATION TRACK
	UNDER CONST + CIRCULATION T.		
	OVERHEAD BRIDGE		TUNNEL
	MAJOR UNDERPASS		GRADE CROSSING
	CREEK UNDERPASS		CURRENT ROW
			TCE
			ROW

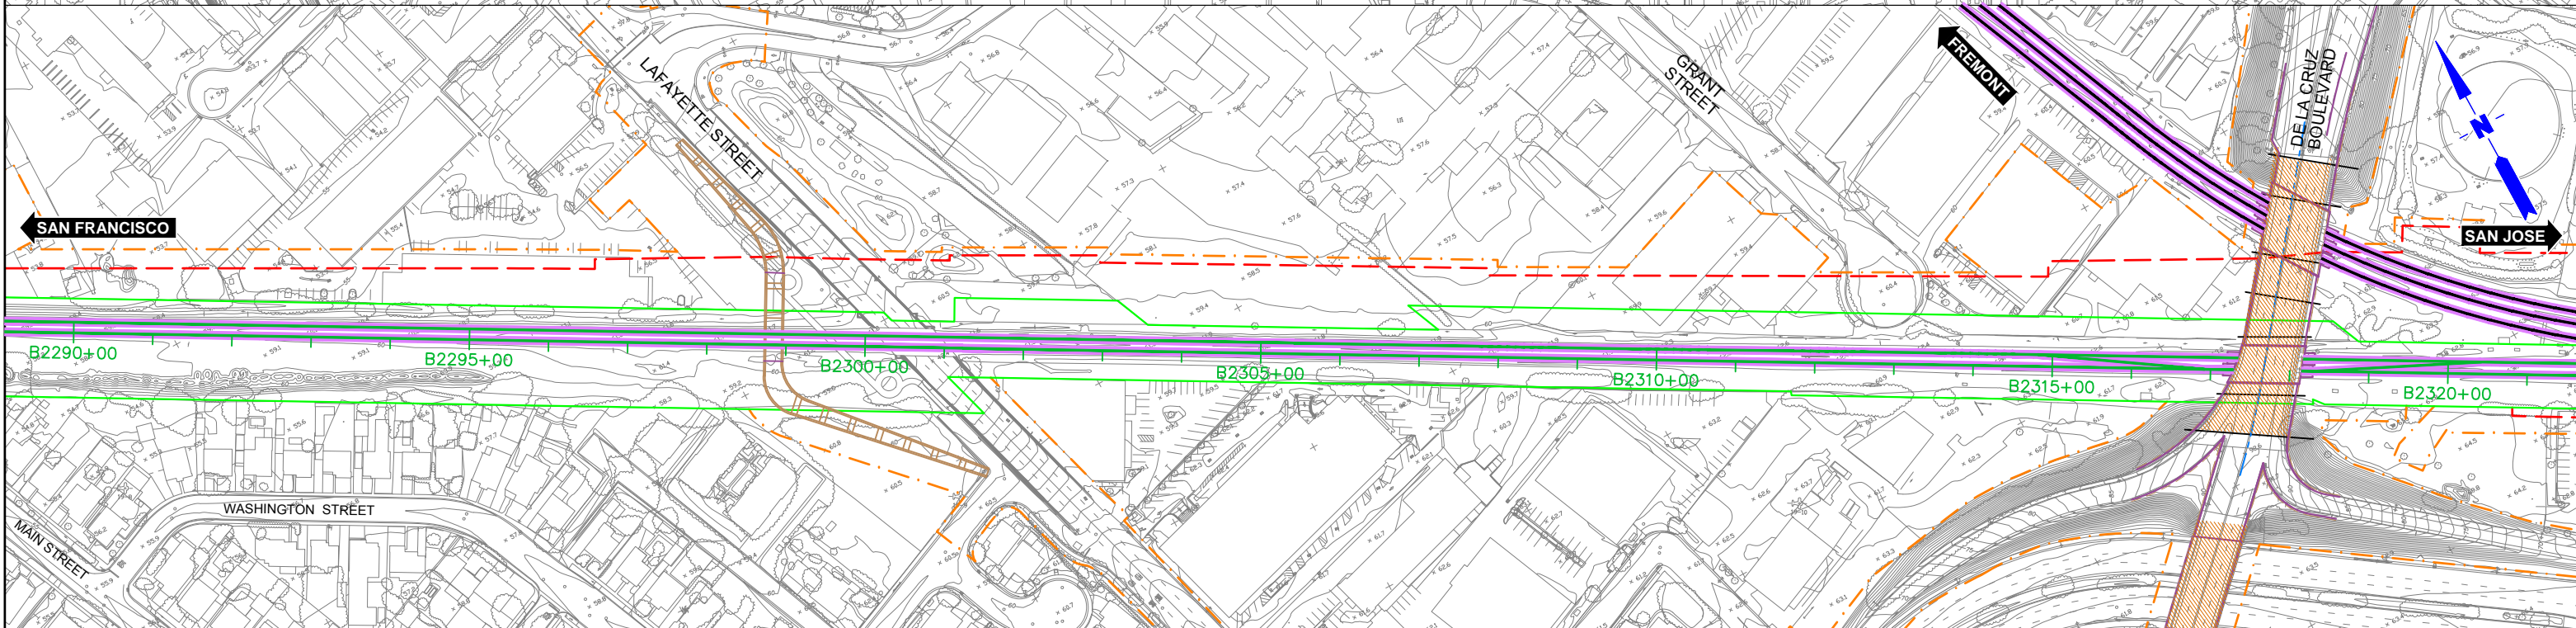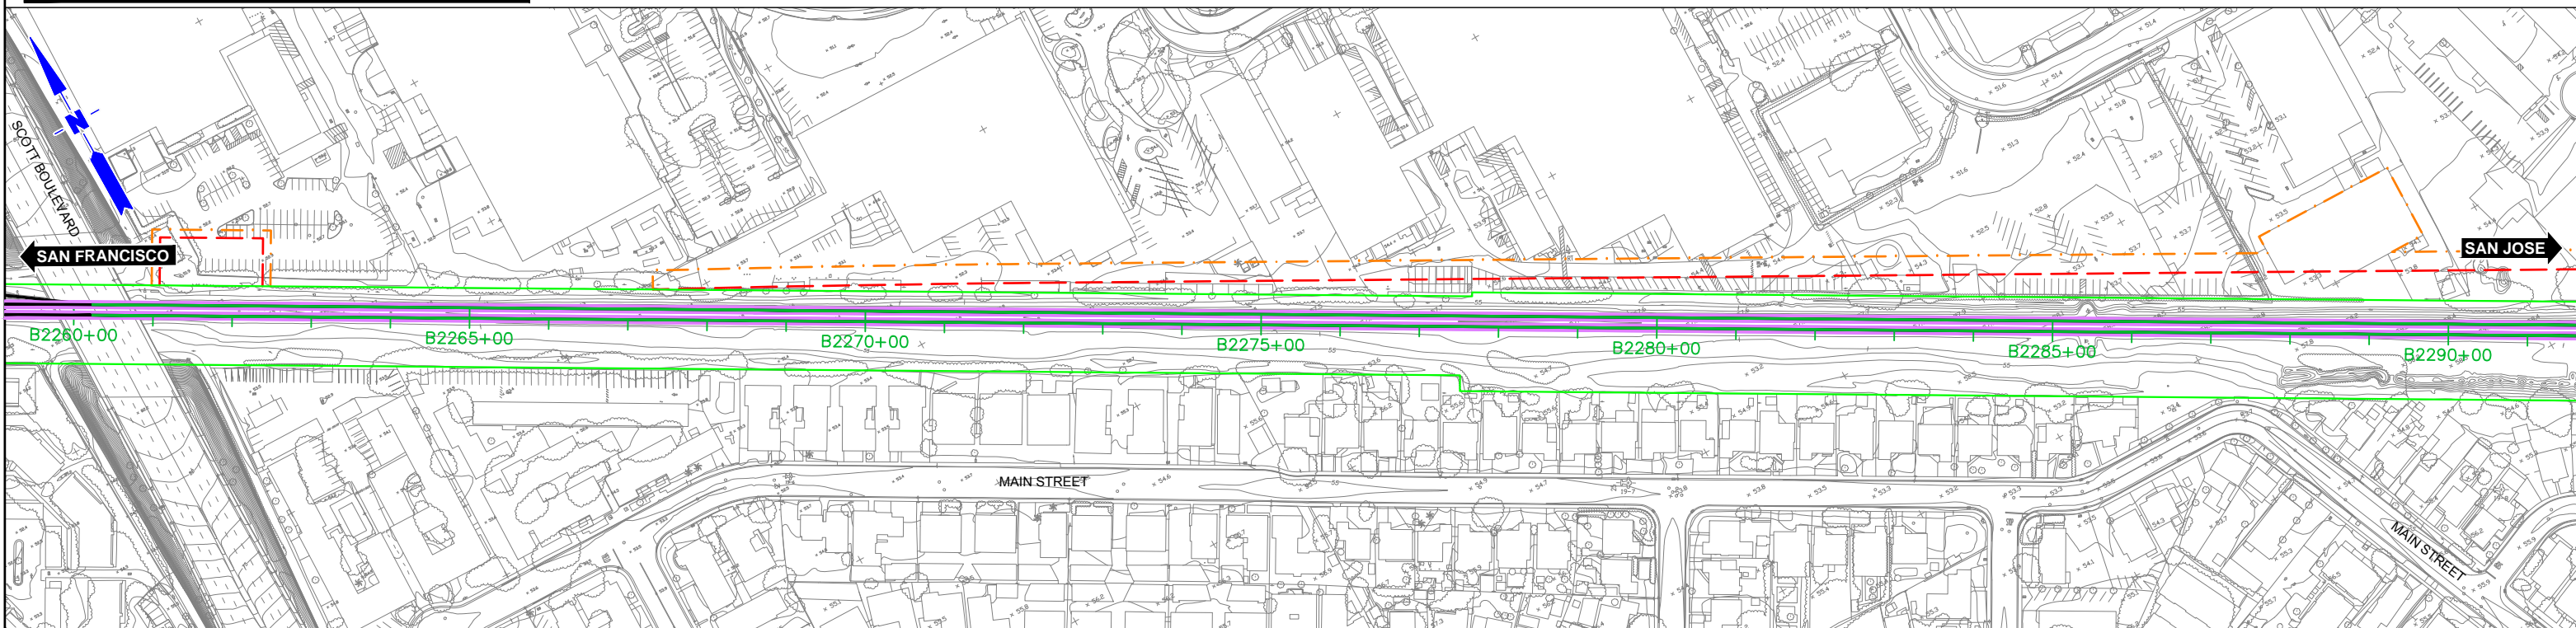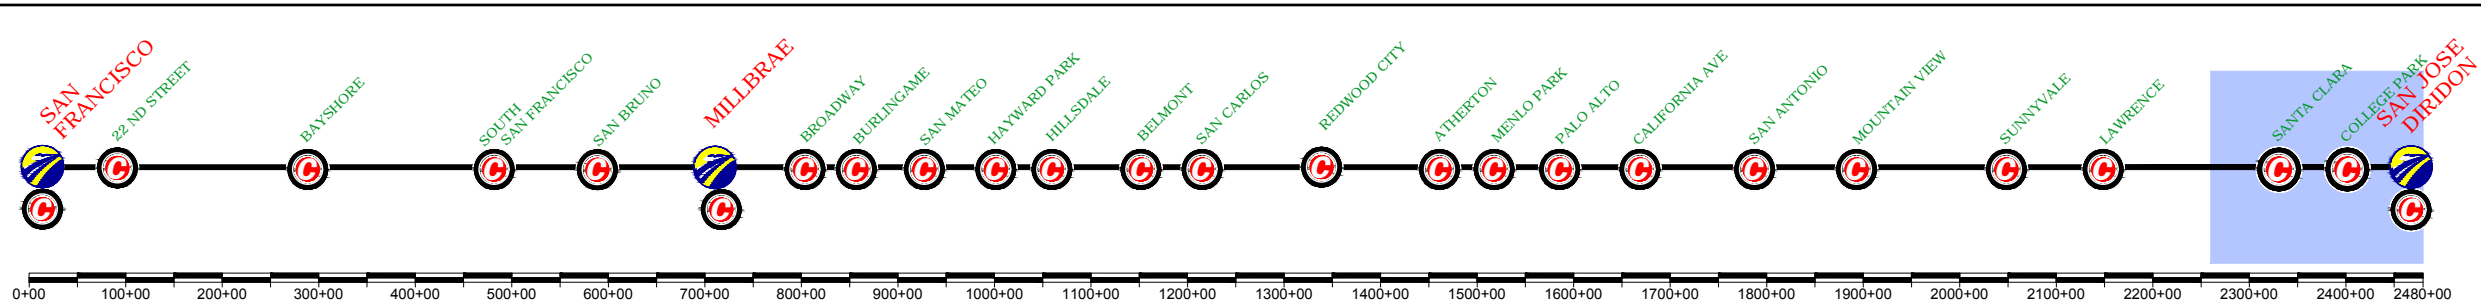

DESIGNED BY	15% DRAFT SUBMITTAL FOR INTERNAL USE ONLY
DRAWN BY	NOT FOR CONSTRUCTION
CHECKED BY	
IN CHARGE	
DATE	MAY/2017

12 Burgos Ave.  
11th Floor  
Madrid, SP 28036  
 1111 Broadway  
9th Floor  
Oakland, CA 94607

**CALIFORNIA HIGH-SPEED RAIL AUTHORITY**



**CALIFORNIA HIGH-SPEED TRAIN PROJECT**  
**SAN FRANCISCO TO SAN JOSE**  
 SAN JOSE, ALTERNATIVE A  
 CONSTRUCTION PHASES  
 PLAN  
 PHASE 4

CONTRACT NO.	
DRAWING NO.	
SCALE	1" = 200'
SHEET NO.	1 OF 4

REV	DATE	BY	SUB	APP	DESCRIPTION



	CURRENT TRACK		TRACK REMOVAL
	PROVISIONAL TRACK		UNDER CONSTRUCTION
	BUILT IN PREVIOUS PHASES		CIRCULATION TRACK
	UNDER CONST + CIRCULATION T.		OVERHEAD BRIDGE
	MAJOR UNDERPASS		TUNNEL
	CREEK UNDERPASS		GRADE CROSSING
	CURRENT ROW		TCE
	ROW		

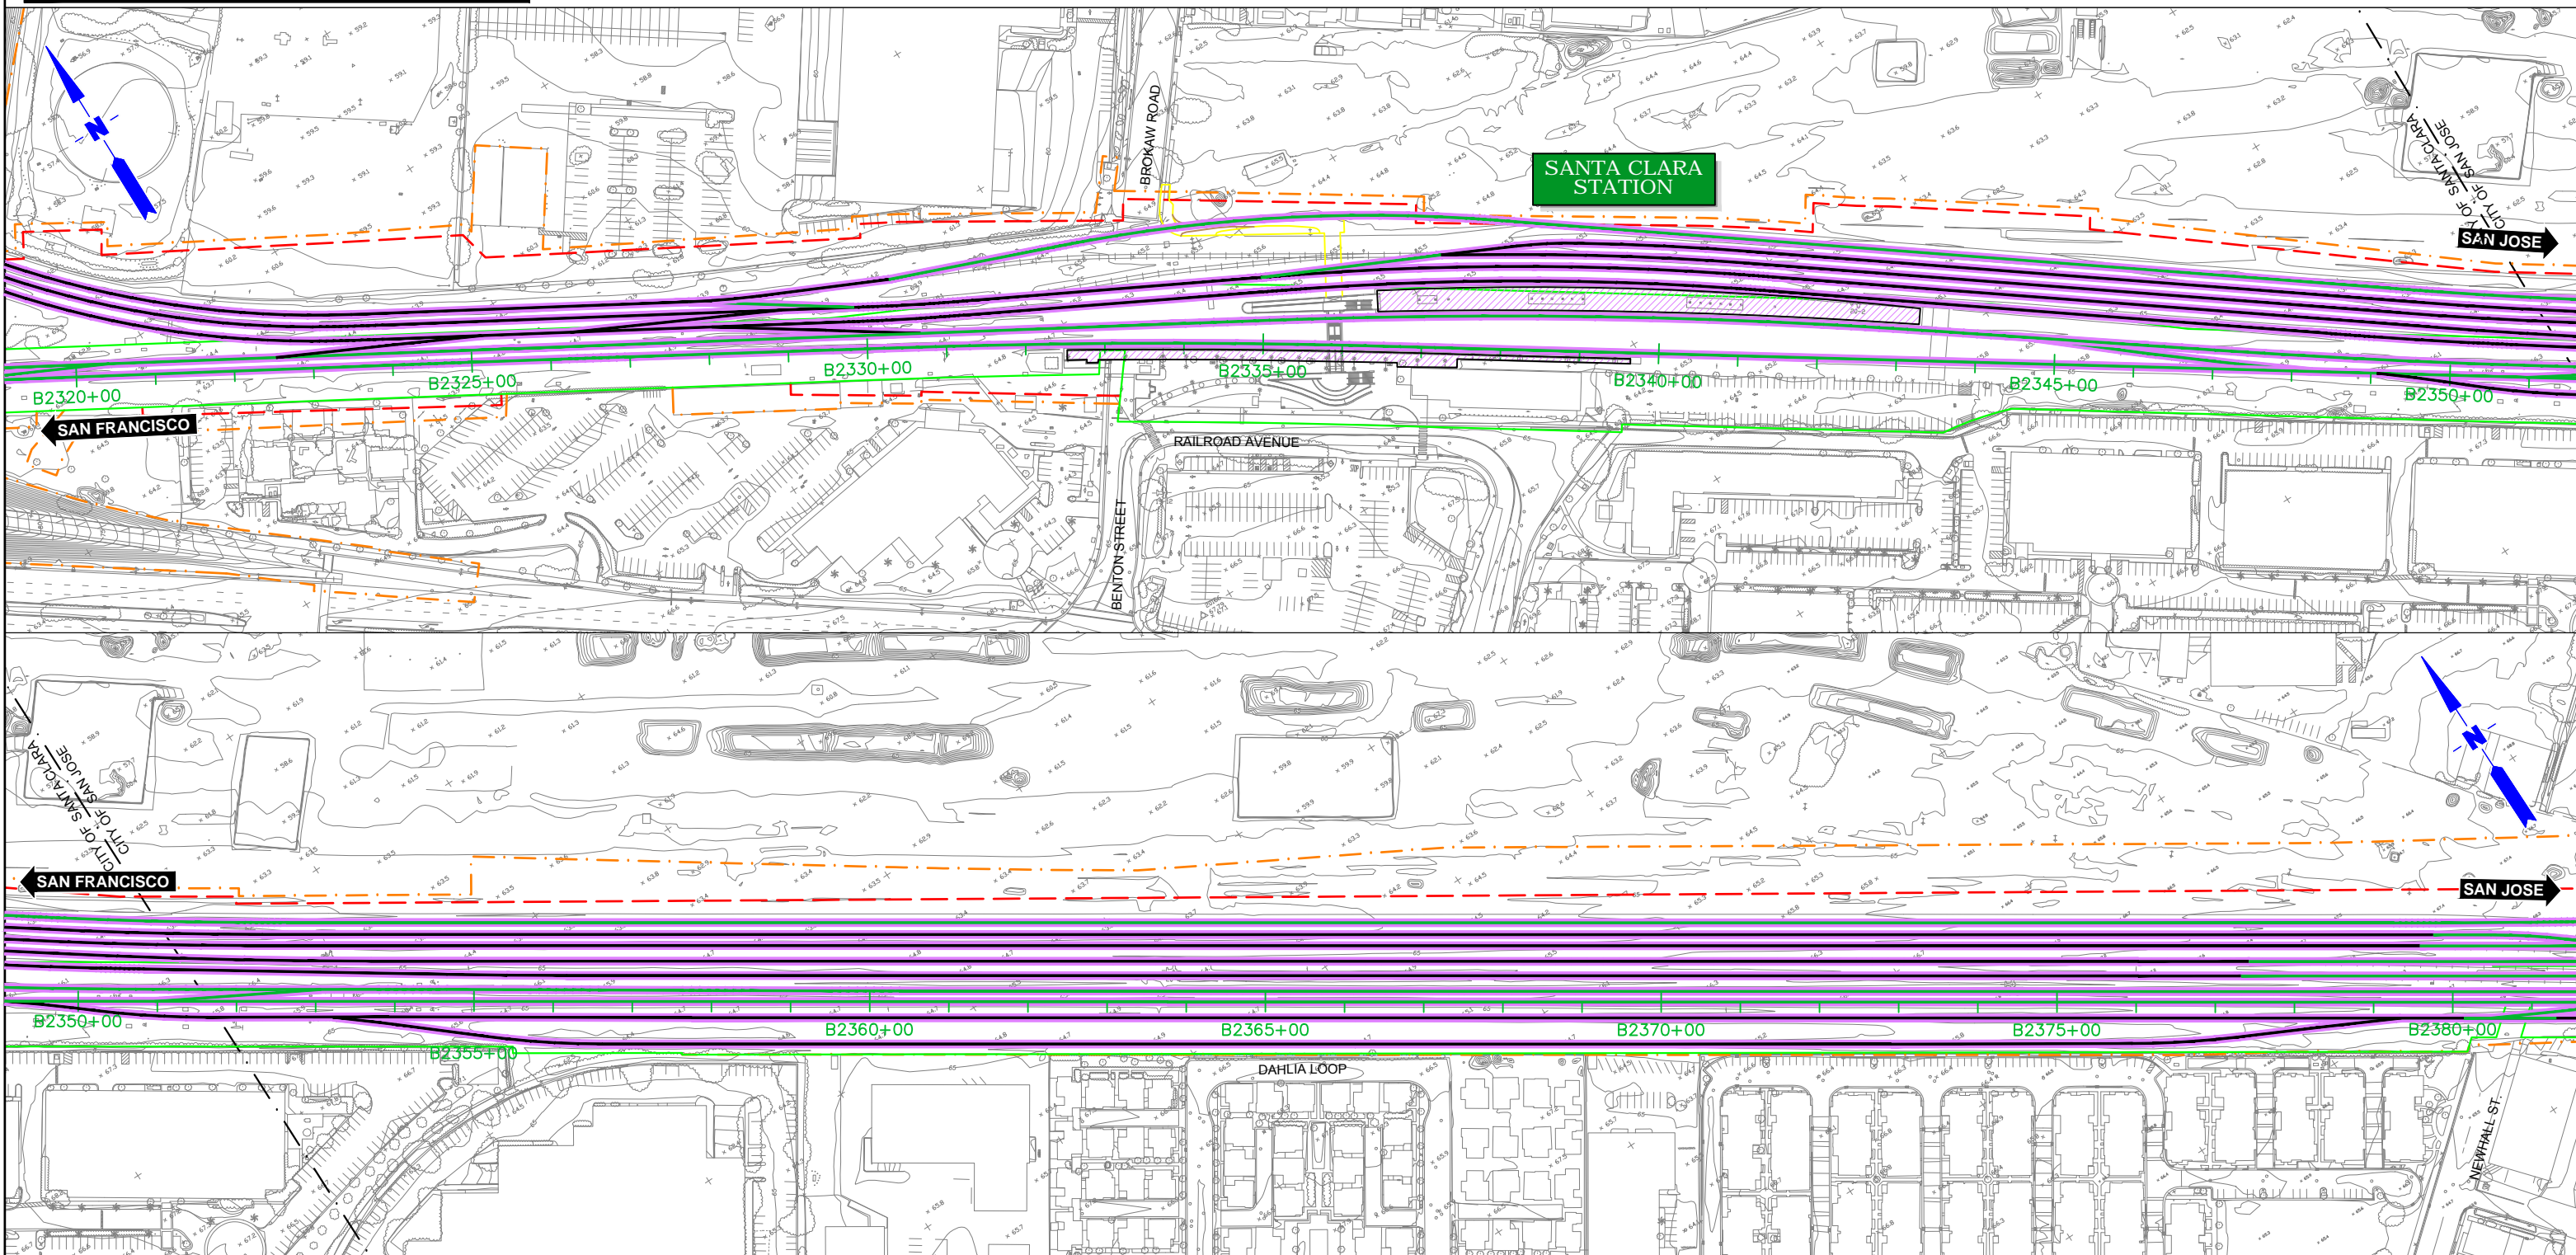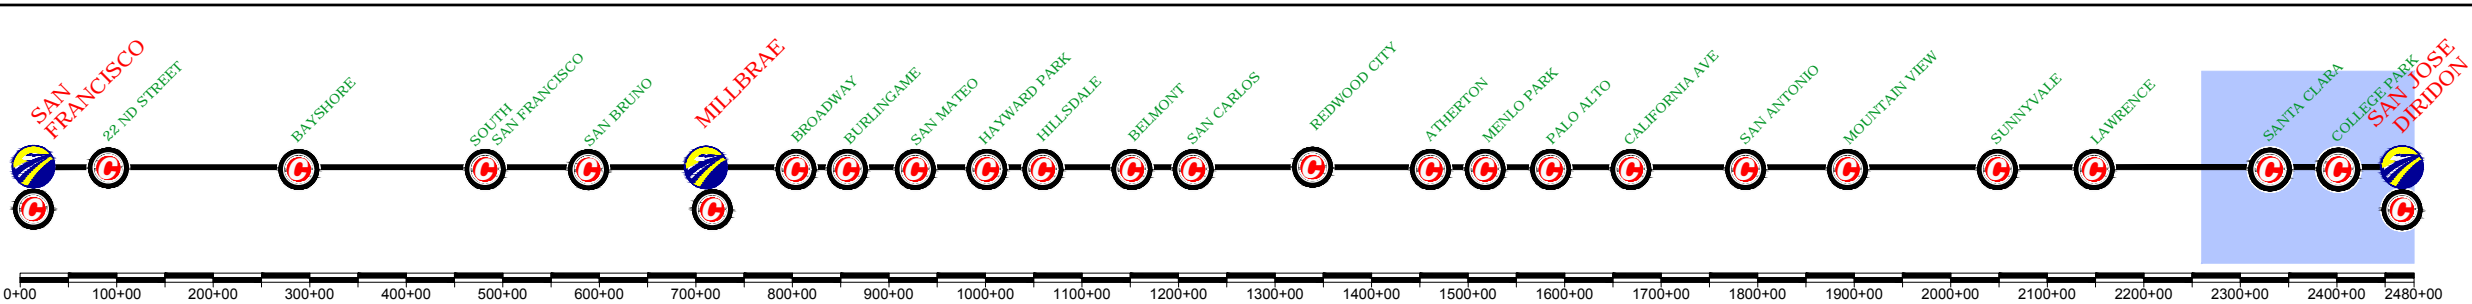

REV	DATE	BY	SUB	APP	DESCRIPTION


DESIGNED BY  
DRAWN BY  
CHECKED BY  
IN CHARGE  
DATE  
**MAY/2017**

15% DRAFT  
SUBMITTAL  
FOR INTERNAL  
USE ONLY

NOT FOR  
CONSTRUCTION

**prontec** 12 Burgos Ave.  
11th Floor  
Madrid, SP 28036

**HNTB** 1111 Broadway  
9th Floor  
Oakland, CA 94607



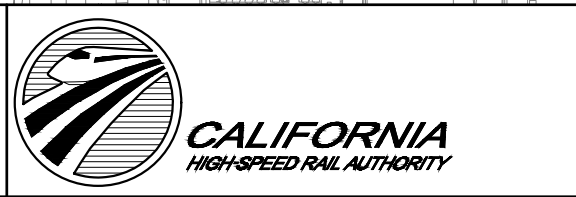


**CALIFORNIA HIGH-SPEED TRAIN PROJECT**  
**SAN FRANCISCO TO SAN JOSE**  
SAN JOSE, ALTERNATIVE A  
CONSTRUCTION PHASES  
PLAN  
PHASE 4

CONTRACT NO.  
DRAWING NO.  
SCALE  
**1" = 200'**  
SHEET NO.  
**2 OF 4**



CURRENT TRACK	TRACK REMOVAL
PROVISIONAL TRACK	UNDER CONSTRUCTION
BUILT IN PREVIOUS PHASES	CIRCULATION TRACK
UNDER CONST + CIRCULATION T.	
OVERHEAD BRIDGE	TUNNEL
MAJOR UNDERPASS	GRADE CROSSING
CREEK UNDERPASS	CURRENT ROW
	TCE
	ROW

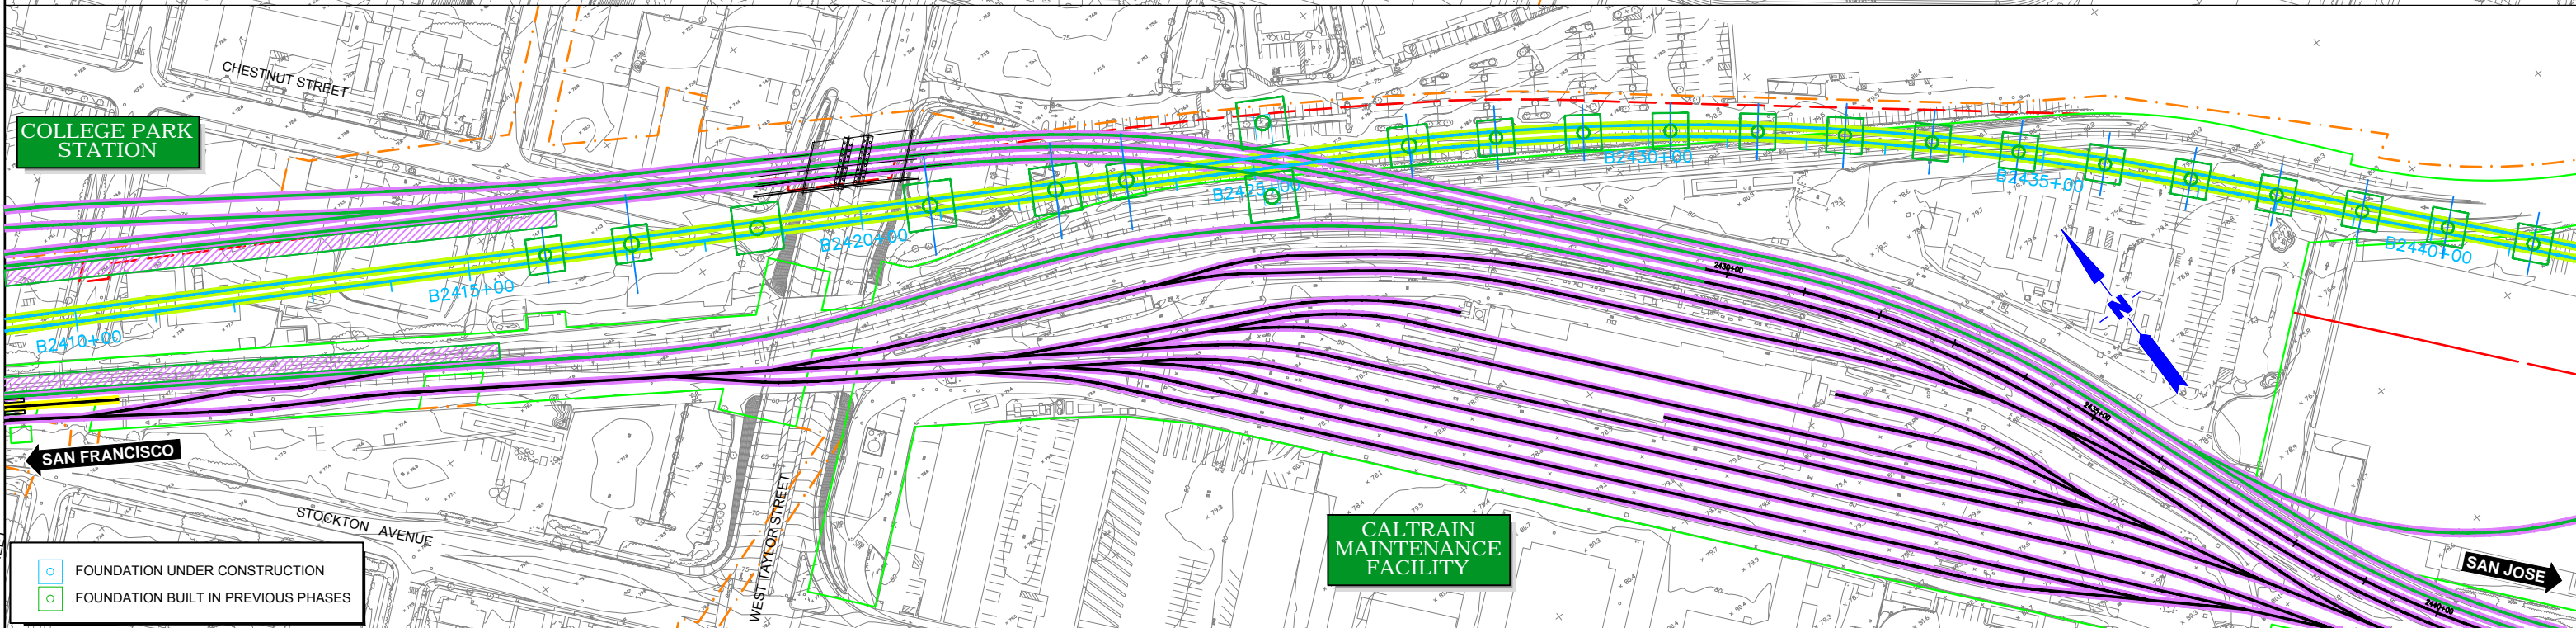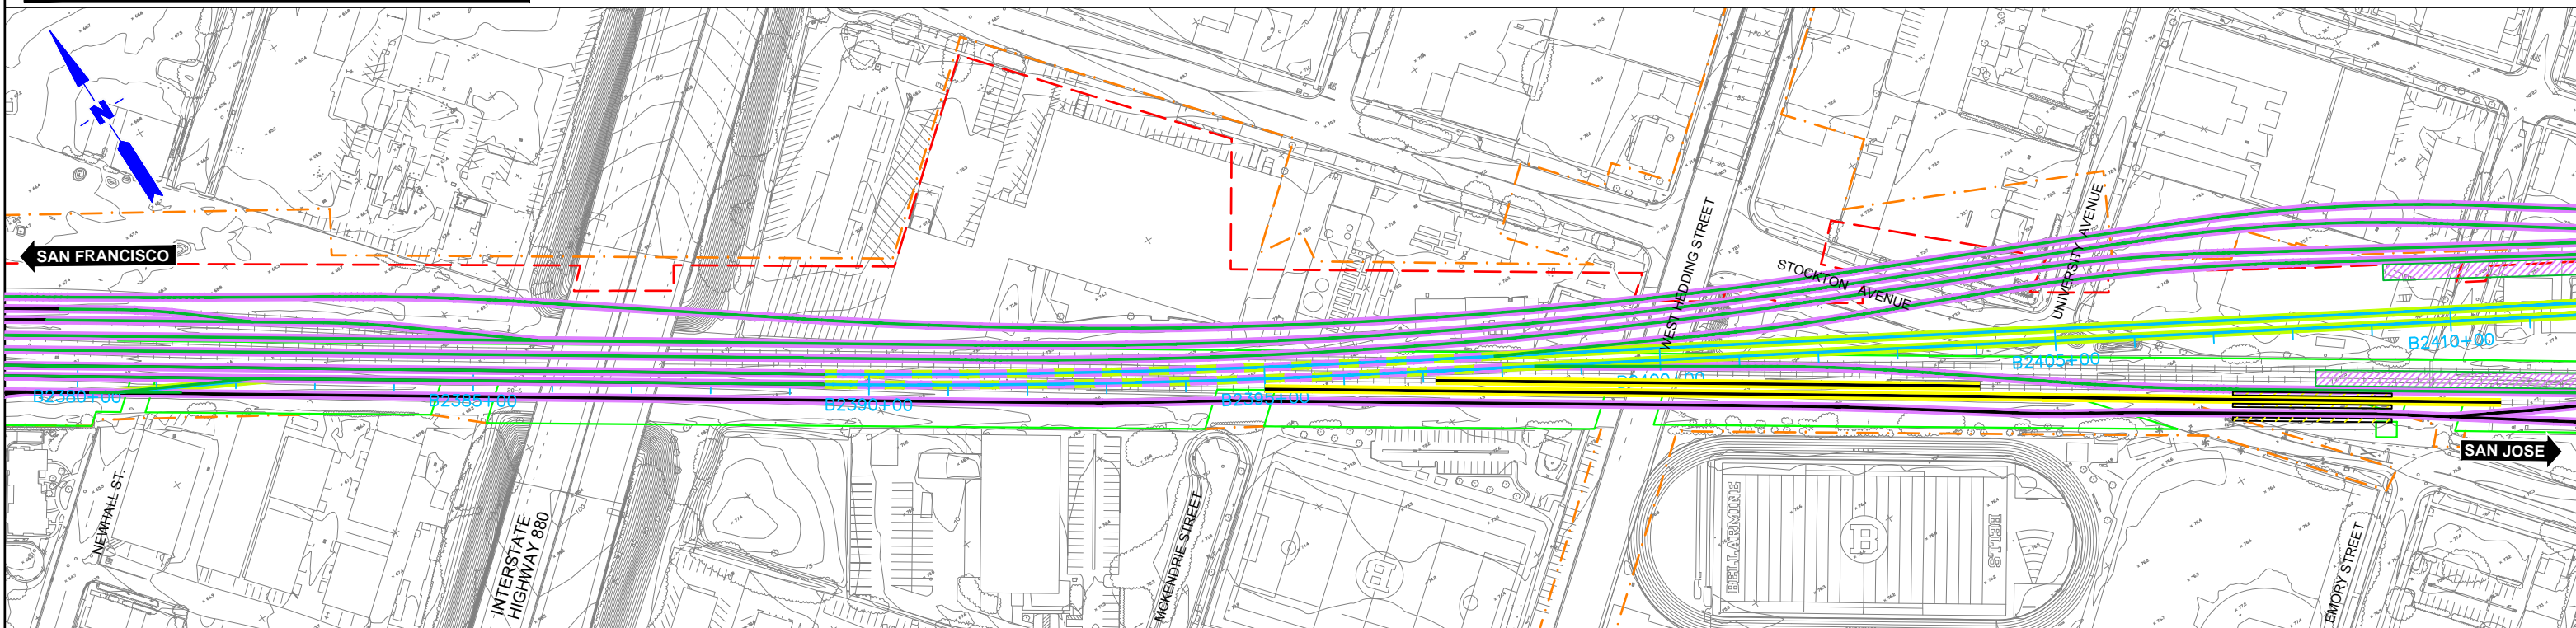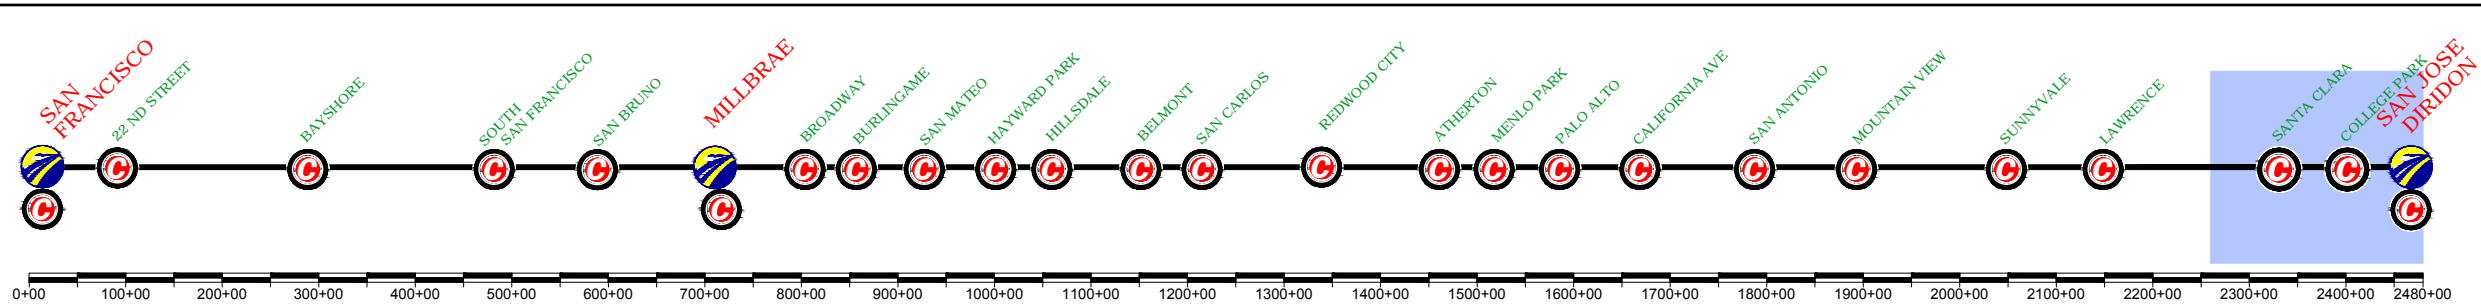


DESIGNED BY	12 Burgos Ave. 11th Floor Madrid, SP 28036
DRAWN BY	
CHECKED BY	
IN CHARGE	
DATE	MAY/2017

15% DRAFT  
SUBMITTAL  
FOR INTERNAL  
USE ONLY

NOT FOR  
CONSTRUCTION

**prontec** 12 Burgos Ave.  
11th Floor  
Madrid, SP 28036

**HNTB** 1111 Broadway  
9th Floor  
Oakland, CA 94607

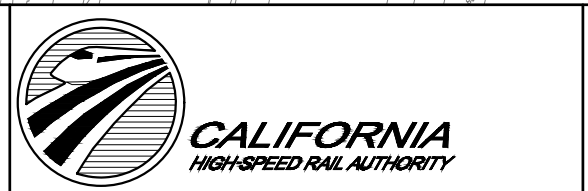



**CALIFORNIA HIGH-SPEED TRAIN PROJECT**  
**SAN FRANCISCO TO SAN JOSE**  
SAN JOSE, ALTERNATIVE A  
CONSTRUCTION PHASES  
PLAN  
PHASE 4

CONTRACT NO.	
DRAWING NO.	
SCALE	1" = 200'
SHEET NO.	3 OF 4

REV	DATE	BY	SUB	APP	DESCRIPTION



	CURRENT TRACK		TRACK REMOVAL
	PROVISIONAL TRACK		UNDER CONSTRUCTION
	BUILT IN PREVIOUS PHASES		CIRCULATION TRACK
	UNDER CONST + CIRCULATION T.		ROW
	OVERHEAD BRIDGE		TUNNEL
	MAJOR UNDERPASS		GRADE CROSSING
	CREEK UNDERPASS		CURRENT ROW
			TCE

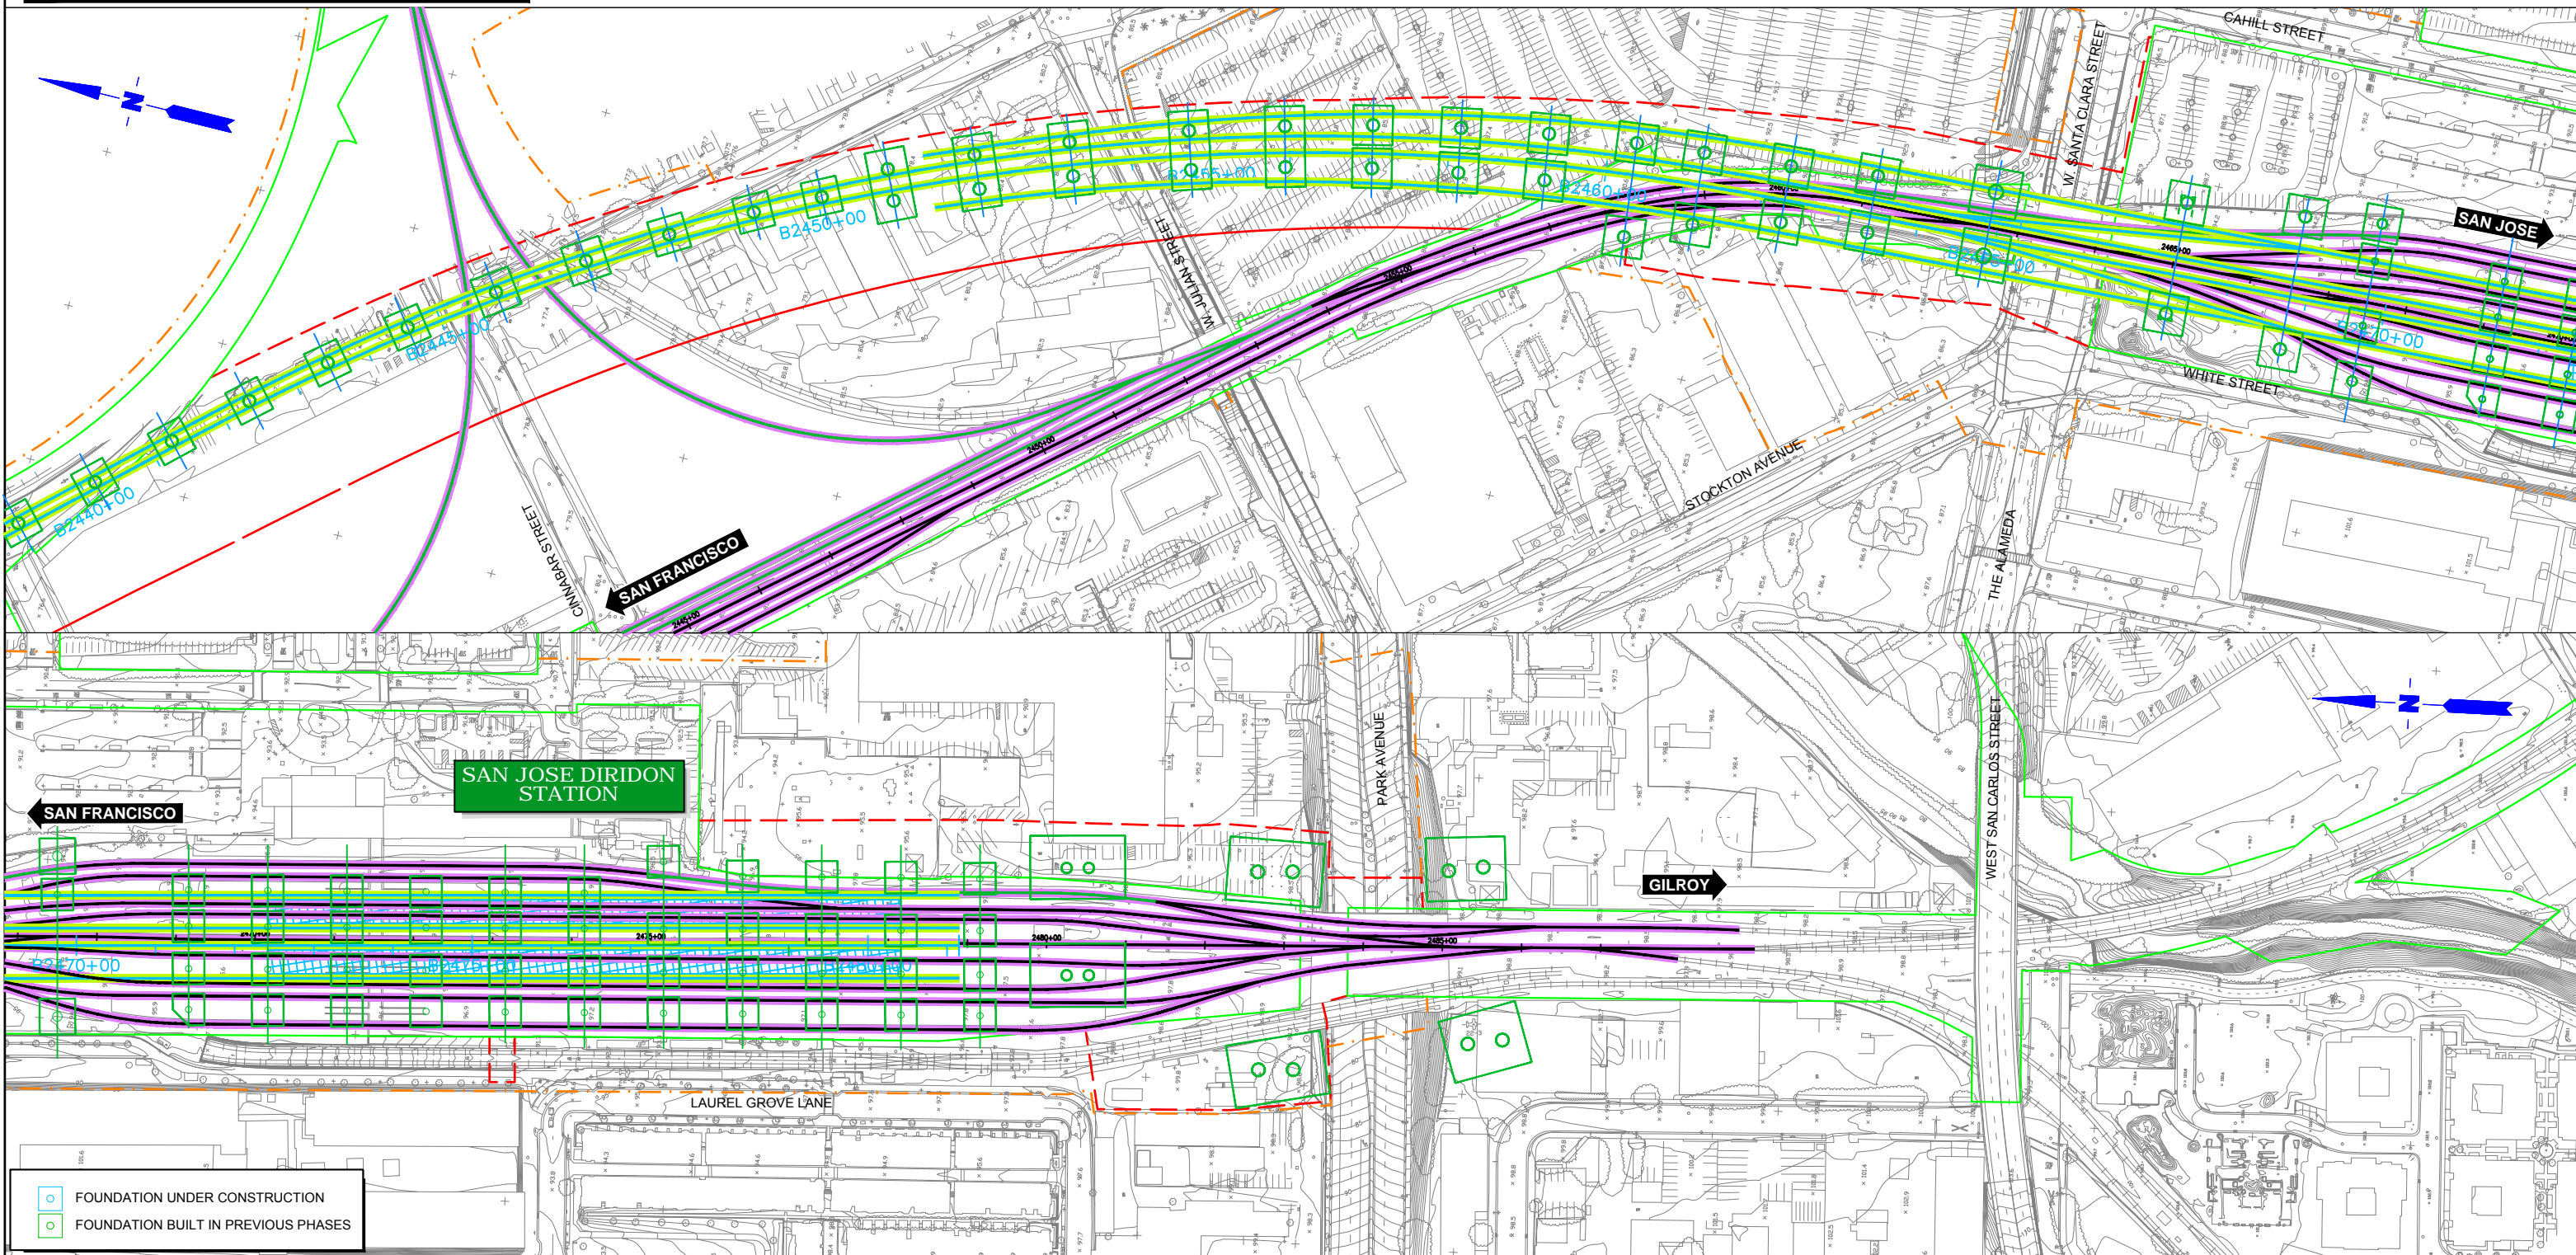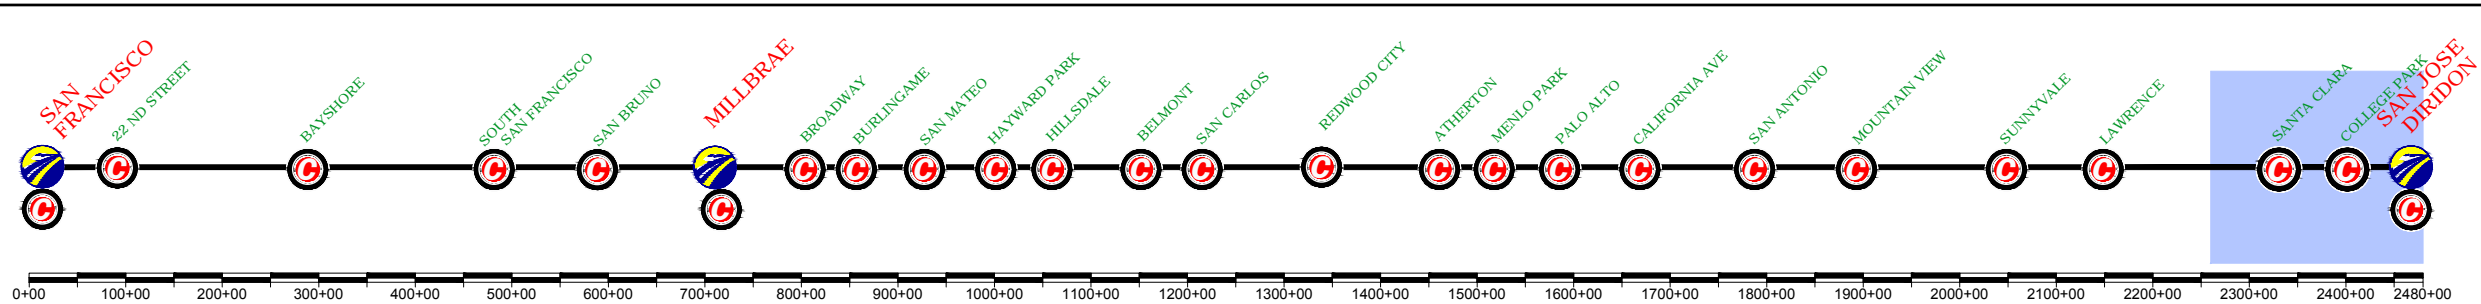

REV	DATE	BY	SUB	APP	DESCRIPTION

DESIGNED BY  
DRAWN BY  
CHECKED BY  
IN CHARGE  
DATE  
**MAY/2017**

15% DRAFT  
SUBMITTAL  
FOR INTERNAL  
USE ONLY  
  
NOT FOR  
CONSTRUCTION

**prontec** 12 Burgos Ave.  
11th Floor  
Madrid, SP 28036

**HNTB** 1111 Broadway  
9th Floor  
Oakland, CA 94607








**CALIFORNIA HIGH-SPEED TRAIN PROJECT**  
**SAN FRANCISCO TO SAN JOSE**  
SAN JOSE, ALTERNATIVE A  
CONSTRUCTION PHASES  
PLAN  
PHASE 4

CONTRACT NO.  
DRAWING NO.  
SCALE  
**1" = 200'**  
SHEET NO.  
**4 OF 4**



	CURRENT TRACK		TRACK REMOVAL
	PROVISIONAL TRACK		UNDER CONSTRUCTION
	BUILT IN PREVIOUS PHASES		CIRCULATION TRACK
	UNDER CONST + CIRCULATION T.		
	OVERHEAD BRIDGE		TUNNEL
	MAJOR UNDERPASS		GRADE CROSSING
	CREEK UNDERPASS		CURRENT ROW
			TCE
			ROW

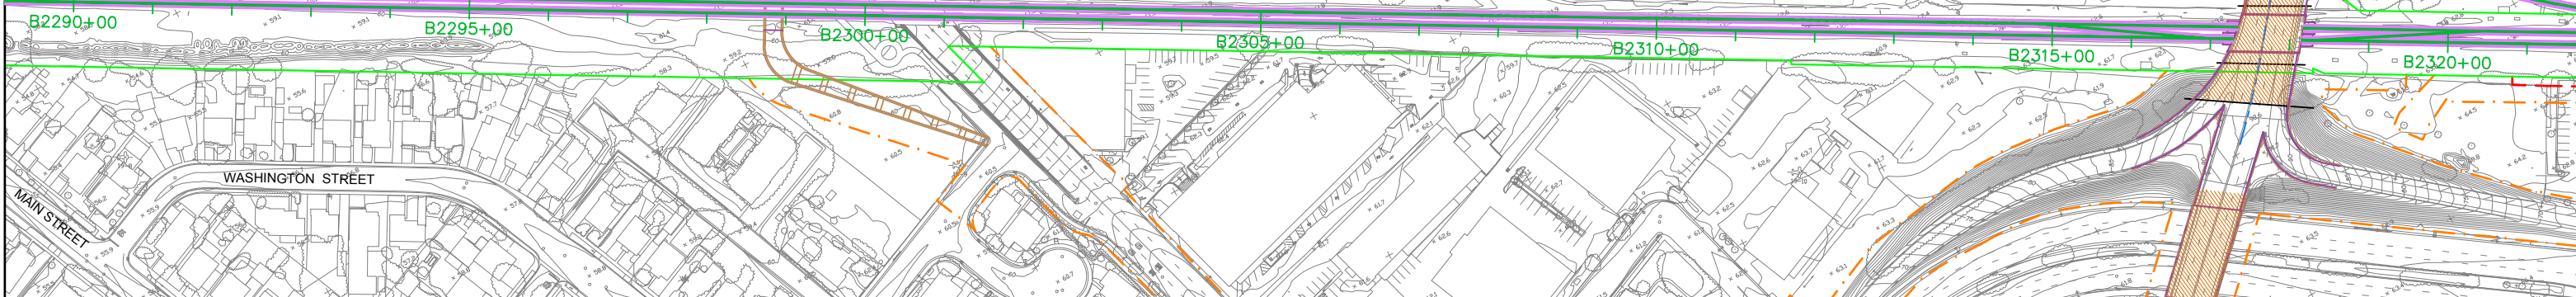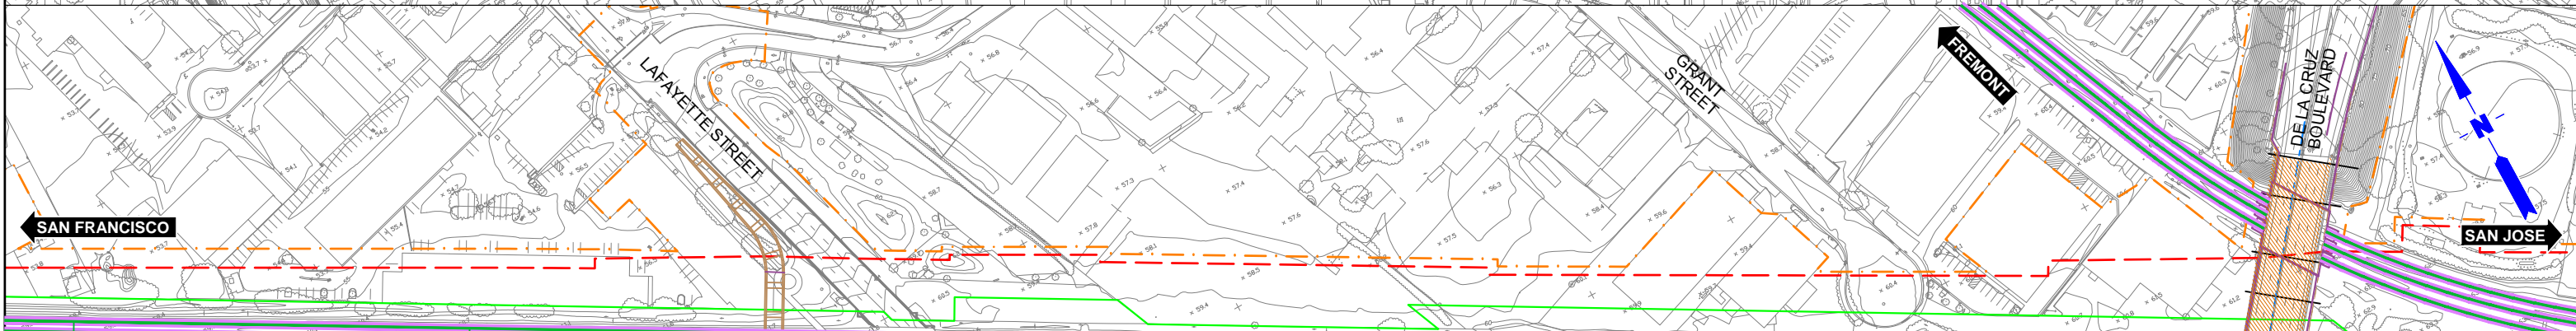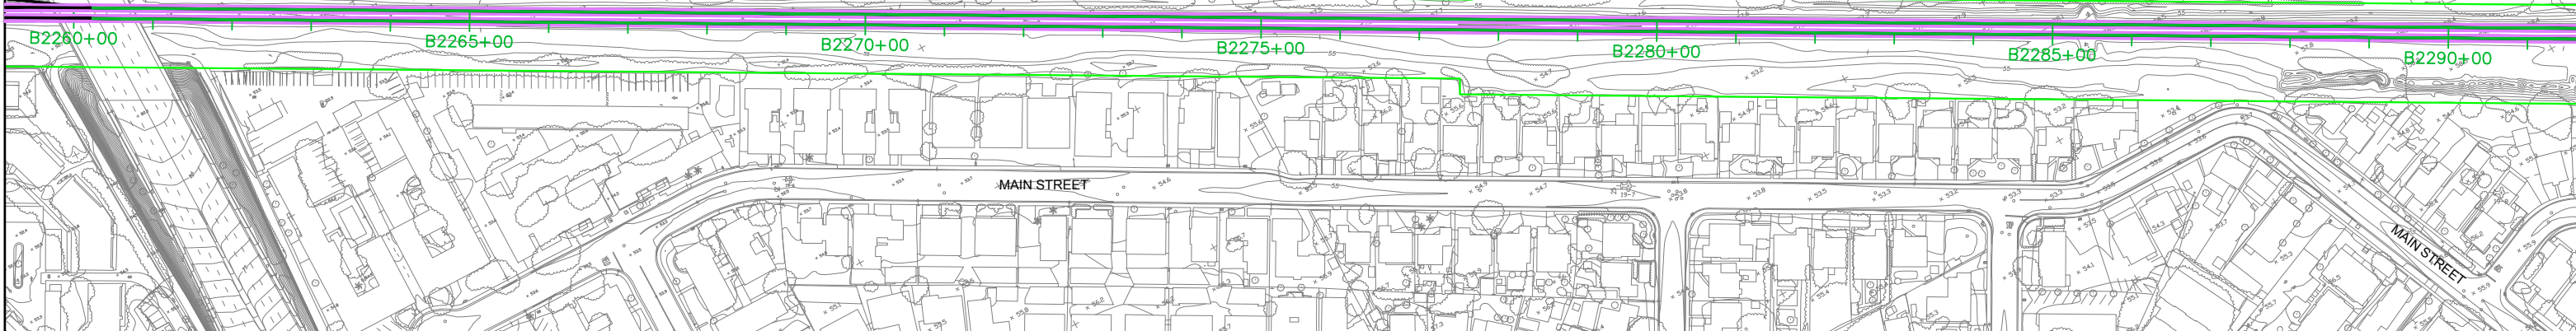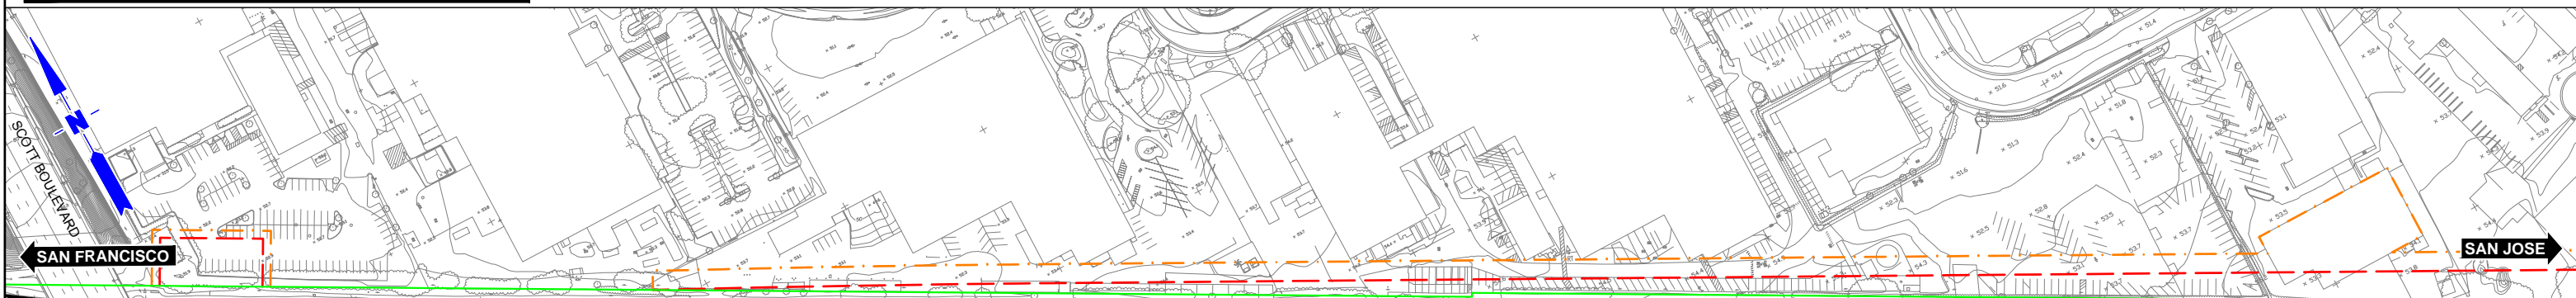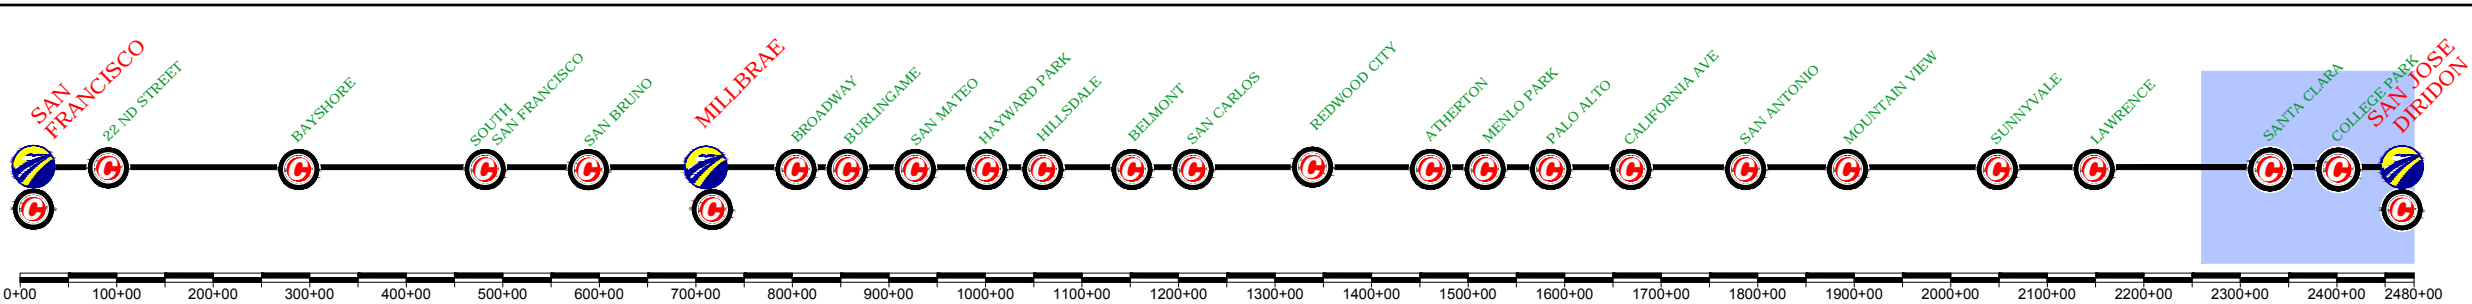


DESIGNED BY	
DRAWN BY	
CHECKED BY	
IN CHARGE	
DATE	MAY/2017

15% DRAFT  
SUBMITTAL  
FOR INTERNAL  
USE ONLY

NOT FOR  
CONSTRUCTION

**prontec** 12 Burgos Ave.  
11th Floor  
Madrid, SP 28036

**HNTB** 1111 Broadway  
9th Floor  
Oakland, CA 94607

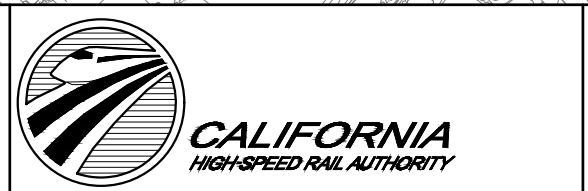



**CALIFORNIA HIGH-SPEED TRAIN PROJECT**  
**SAN FRANCISCO TO SAN JOSE**  
SAN JOSE. ALTERNATIVE A  
CONSTRUCTION PHASES  
PLAN  
FINAL PHASE

CONTRACT NO.	
DRAWING NO.	
SCALE	1" = 200'
SHEET NO.	1 OF 4

REV	DATE	BY	SUB	APP	DESCRIPTION



	CURRENT TRACK		TRACK REMOVAL
	PROVISIONAL TRACK		UNDER CONSTRUCTION
	BUILT IN PREVIOUS PHASES		CIRCULATION TRACK
	UNDER CONST + CIRCULATION T.		CIRCULATION TRACK
	OVERHEAD BRIDGE		TUNNEL
	MAJOR UNDERPASS		GRADE CROSSING
	CREEK UNDERPASS		CURRENT ROW
			TCE
			ROW

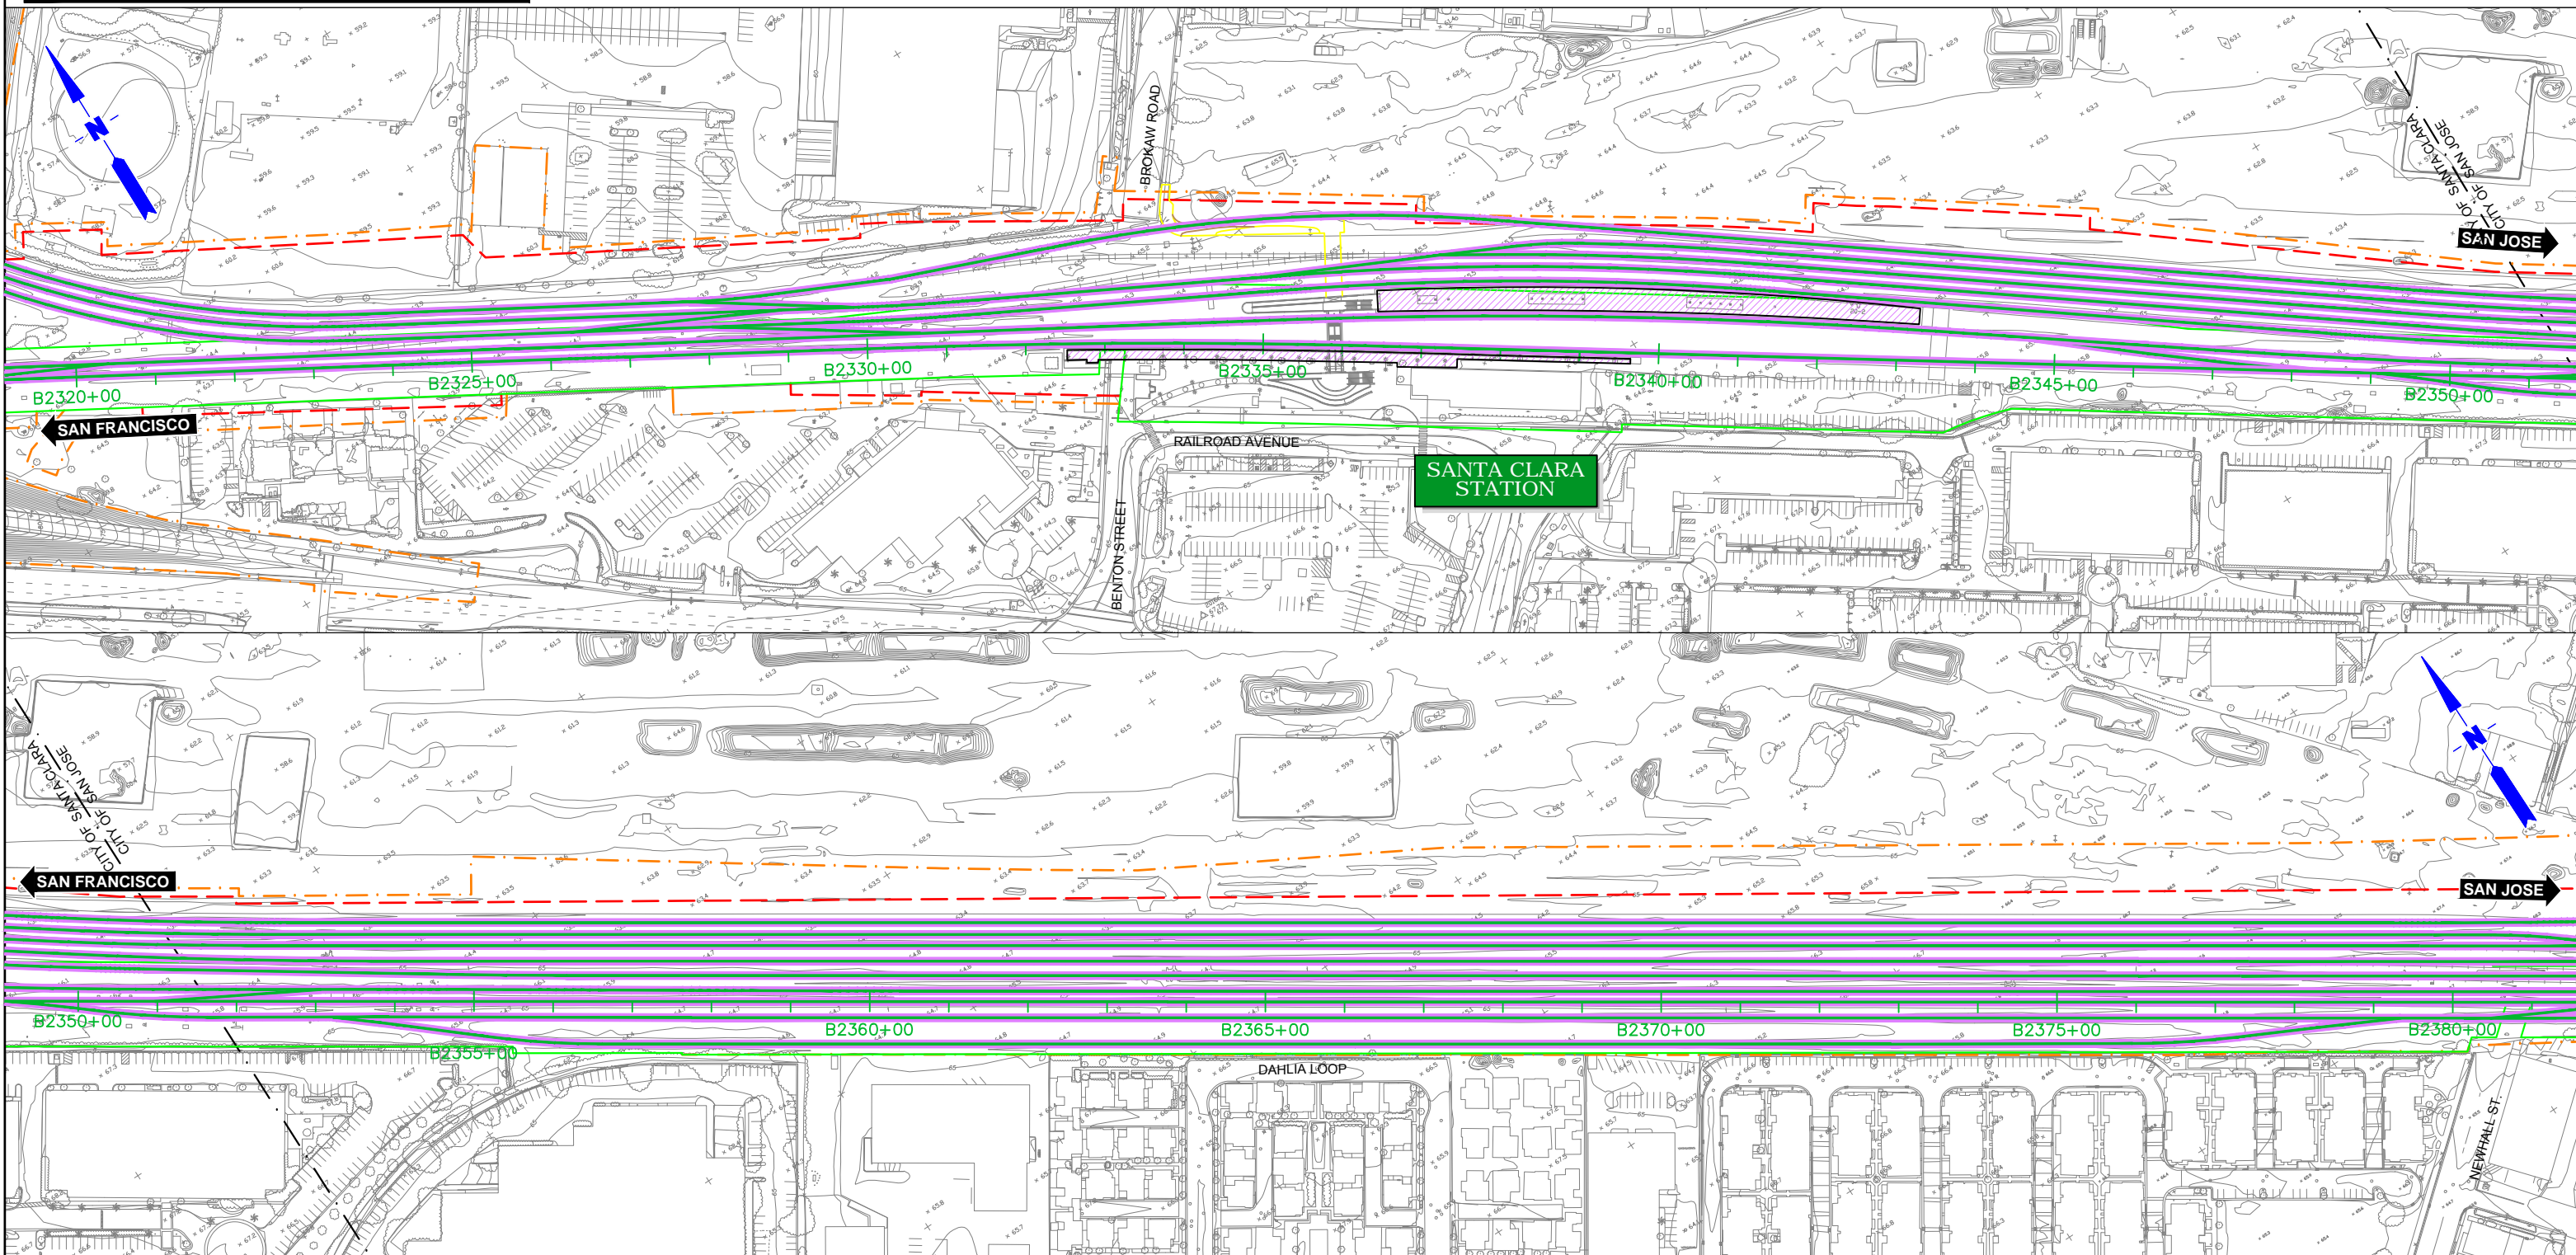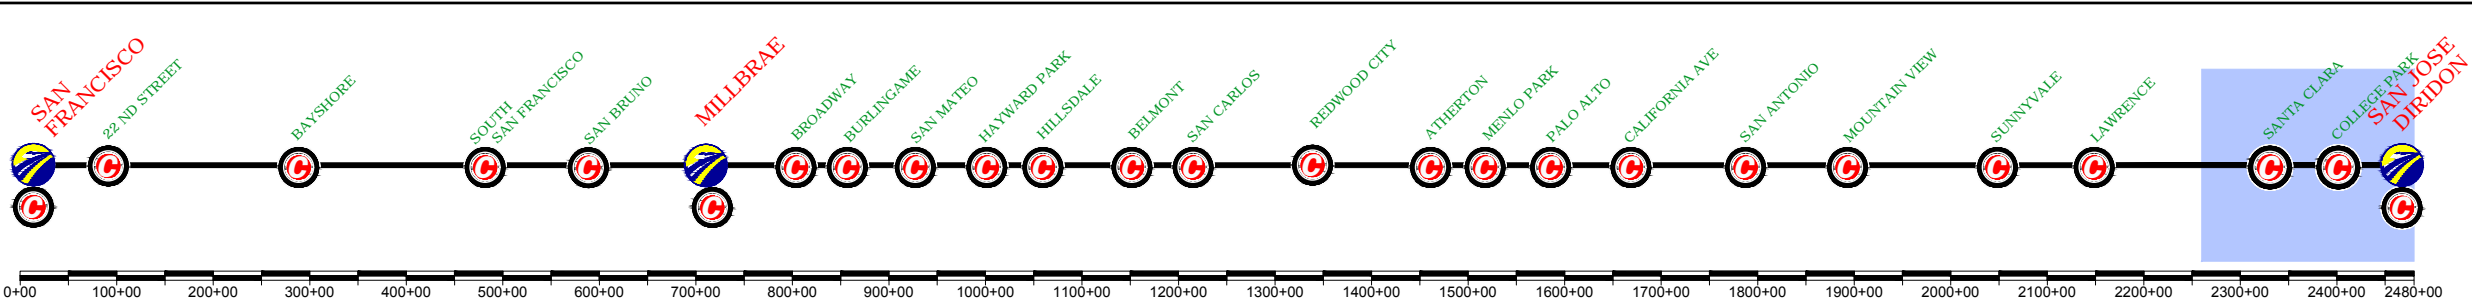

REV	DATE	BY	SUB	APP	DESCRIPTION

DESIGNED BY	
DRAWN BY	
CHECKED BY	
IN CHARGE	
DATE	MAY/2017

15% DRAFT  
SUBMITTAL  
FOR INTERNAL  
USE ONLY

NOT FOR  
CONSTRUCTION

**prontec** 12 Burgos Ave.  
11th Floor  
Madrid, SP 28036

**HNTB** 1111 Broadway  
9th Floor  
Oakland, CA 94607






**CALIFORNIA HIGH-SPEED TRAIN PROJECT**  
**SAN FRANCISCO TO SAN JOSE**  
SAN JOSE, ALTERNATIVE A  
CONSTRUCTION PHASES  
PLAN  
FINAL PHASE

CONTRACT NO.	
DRAWING NO.	
SCALE	1" = 200'
SHEET NO.	2 OF 4



	CURRENT TRACK		TRACK REMOVAL
	PROVISIONAL TRACK		UNDER CONSTRUCTION
	BUILT IN PREVIOUS PHASES		CIRCULATION TRACK
	UNDER CONST + CIRCULATION T.		
	OVERHEAD BRIDGE		TUNNEL
	MAJOR UNDERPASS		GRADE CROSSING
	CREEK UNDERPASS		CURRENT ROW
			TCE
			ROW

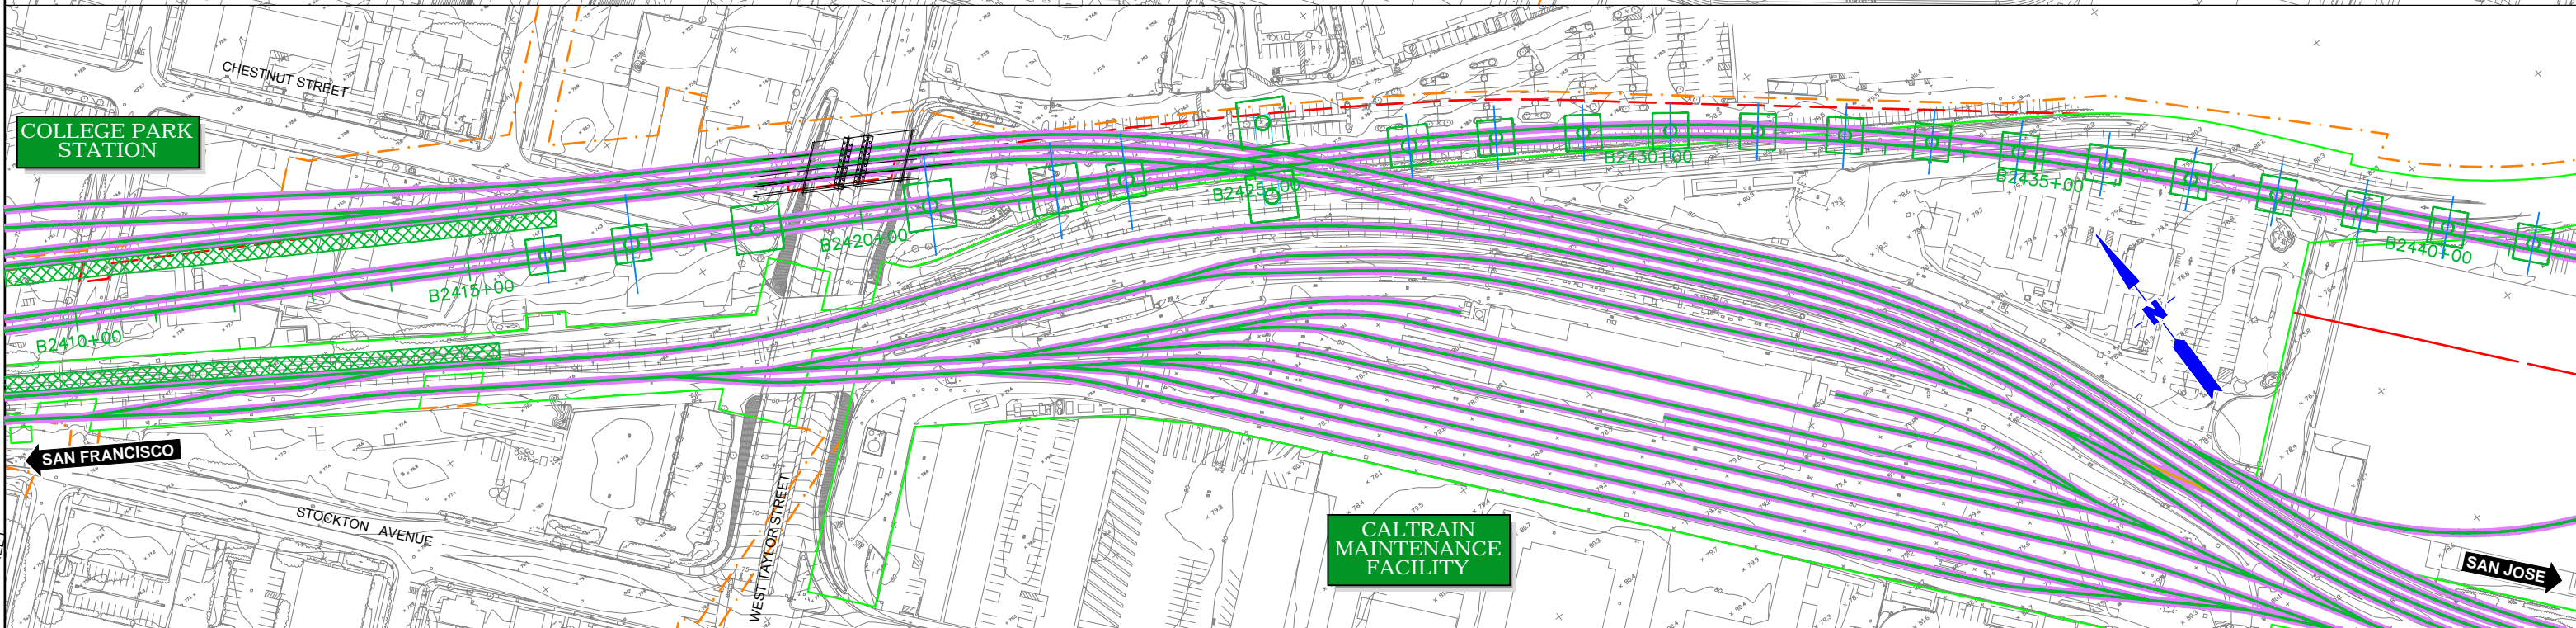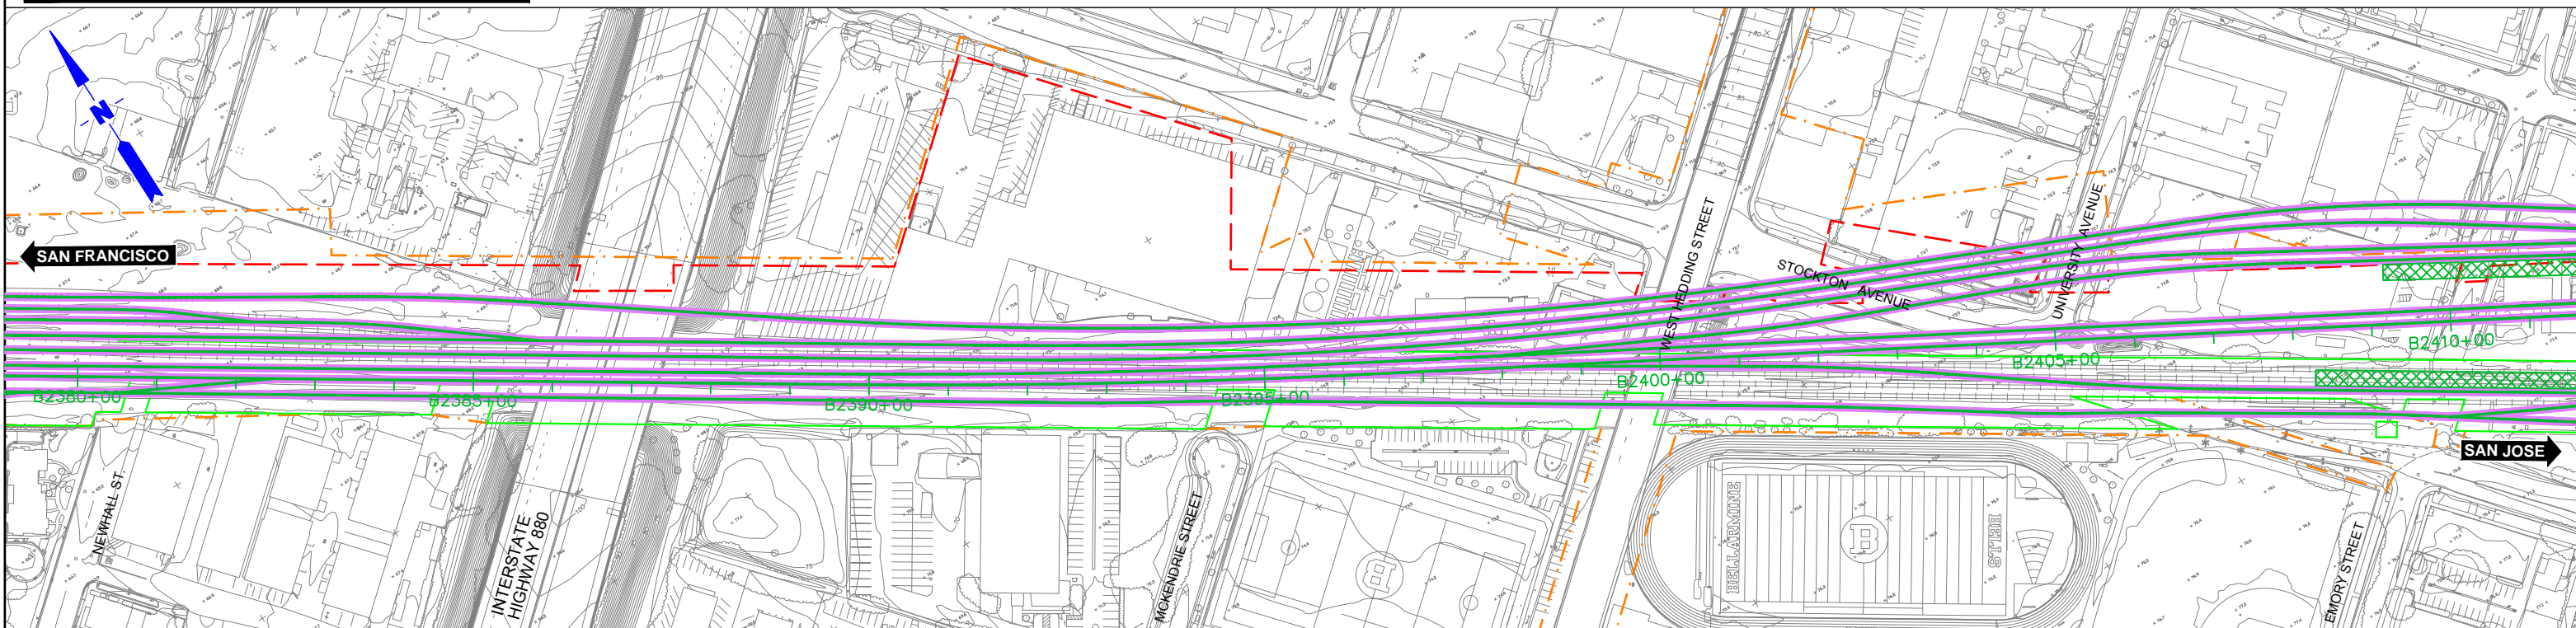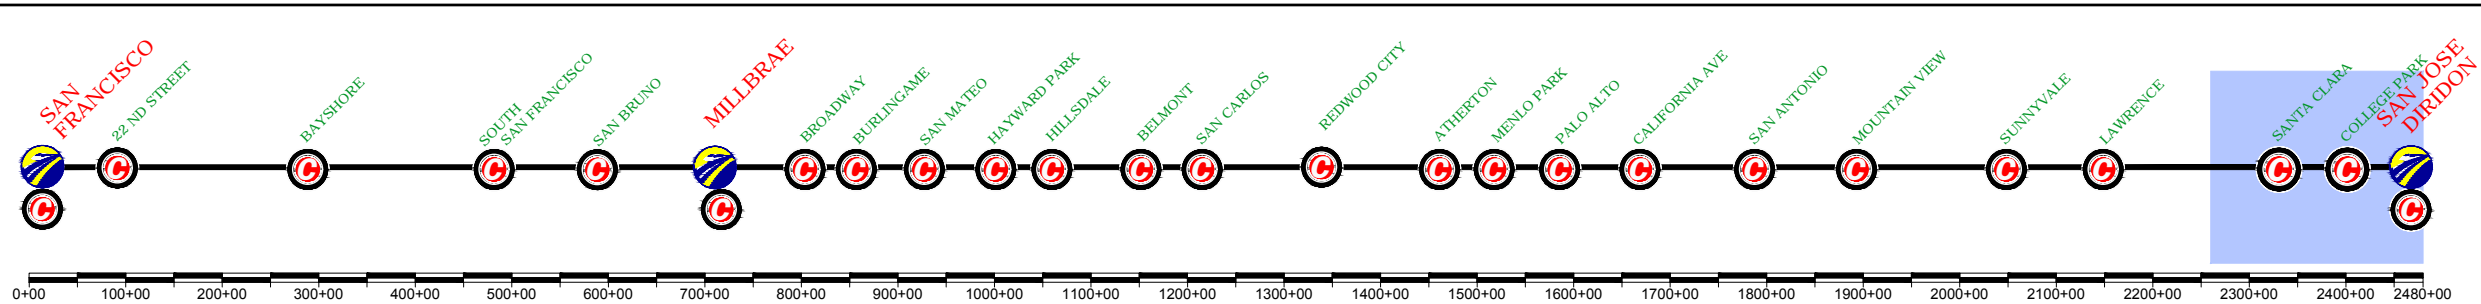


REV	DATE	BY	SUB	APP	DESCRIPTION

DESIGNED BY  
DRAWN BY  
CHECKED BY  
IN CHARGE  
DATE  
MAY/2017

15% DRAFT  
SUBMITTAL  
FOR INTERNAL  
USE ONLY  
  
NOT FOR  
CONSTRUCTION

**prontec** 12 Burgos Ave.  
11th Floor  
Madrid, SP 28036  
**HNTB** 1111 Broadway  
9th Floor  
Oakland, CA 94607


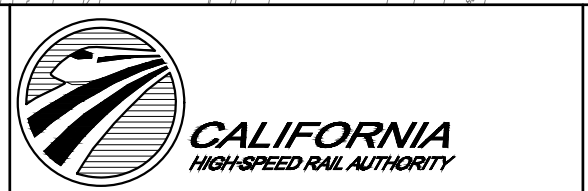


**CALIFORNIA HIGH-SPEED TRAIN PROJECT**  
**SAN FRANCISCO TO SAN JOSE**  
SAN JOSE, ALTERNATIVE A  
CONSTRUCTION PHASES  
PLAN  
FINAL PHASE

CONTRACT NO.  
DRAWING NO.  
SCALE  
1" = 200'  
SHEET NO.  
3 OF 4



	CURRENT TRACK		TRACK REMOVAL
	PROVISIONAL TRACK		UNDER CONSTRUCTION
	BUILT IN PREVIOUS PHASES		CIRCULATION TRACK
	UNDER CONST + CIRCULATION T.		ROW
	OVERHEAD BRIDGE		TUNNEL
	MAJOR UNDERPASS		GRADE CROSSING
	CREEK UNDERPASS		CURRENT ROW
			TCE
			ROW

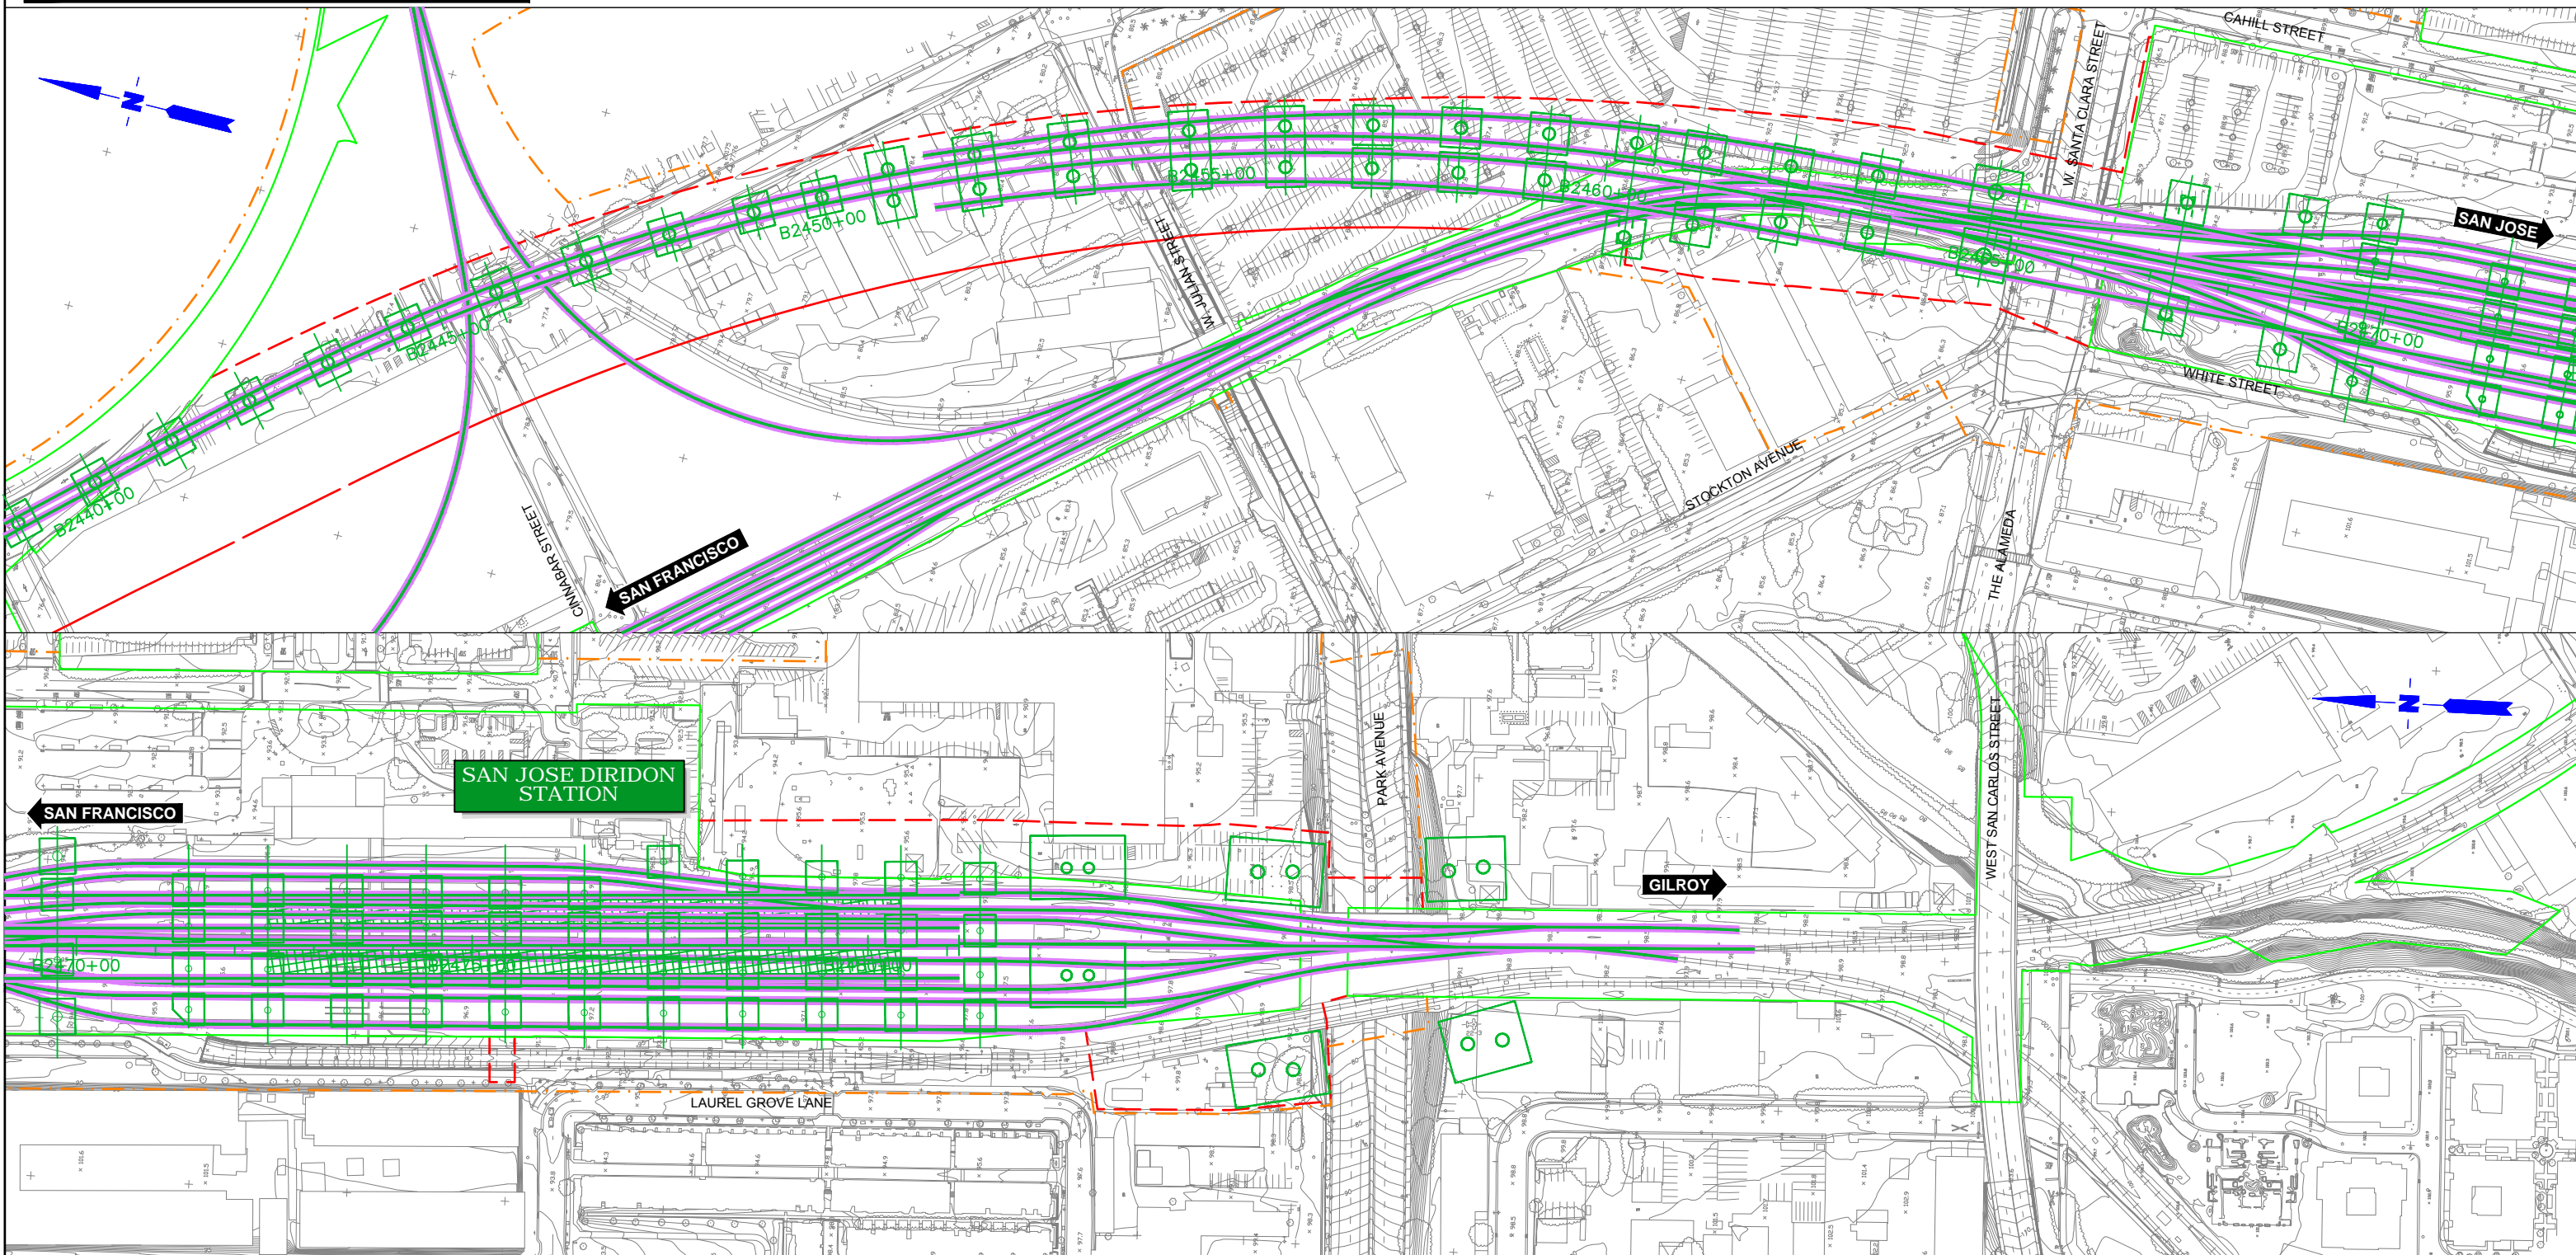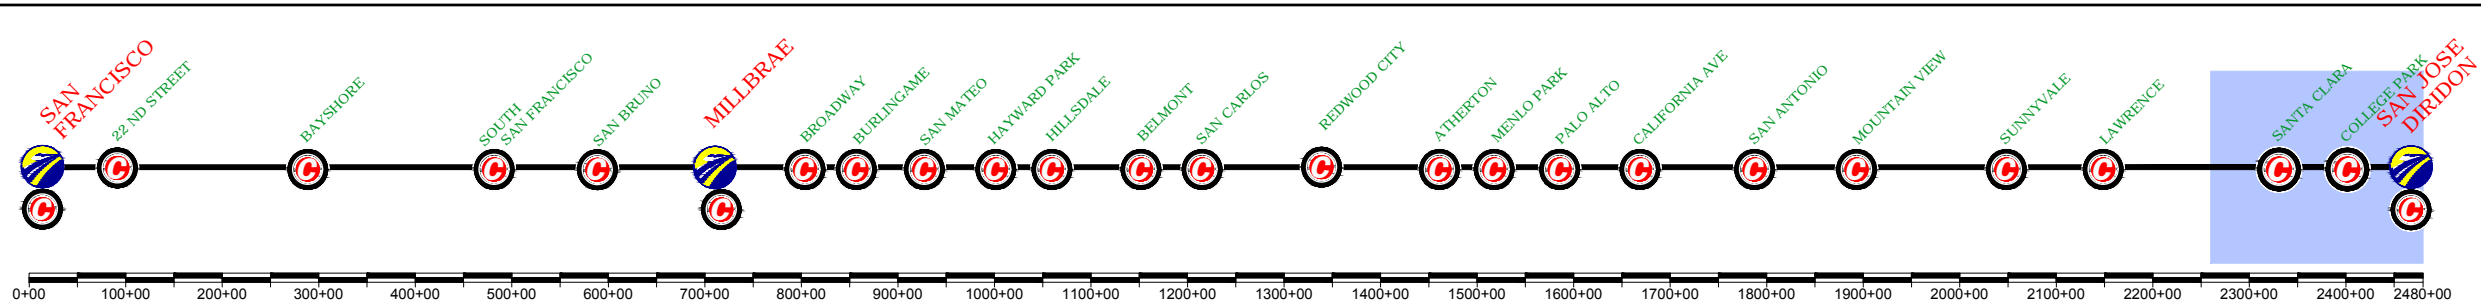

DESIGNED BY	
DRAWN BY	
CHECKED BY	
IN CHARGE	
DATE	MAY/2017

15% DRAFT  
SUBMITTAL  
FOR INTERNAL  
USE ONLY

NOT FOR  
CONSTRUCTION

**prontec** 12 Burgos Ave.  
11th Floor  
Madrid, SP 28036

**HNTB** 1111 Broadway  
9th Floor  
Oakland, CA 94607







**CALIFORNIA HIGH-SPEED TRAIN PROJECT**  
**SAN FRANCISCO TO SAN JOSE**  
SAN JOSE, ALTERNATIVE A  
CONSTRUCTION PHASES  
PLAN  
FINAL PHASE

CONTRACT NO.	
DRAWING NO.	
SCALE	1" = 200'
SHEET NO.	4 OF 4

REV	DATE	BY	SUB	APP	DESCRIPTION



CURRENT TRACK	TRACK REMOVAL
PROVISIONAL TRACK	UNDER CONSTRUCTION
BUILT IN PREVIOUS PHASES	CIRCULATION TRACK
UNDER CONST + CIRCULATION T.	
OVERHEAD BRIDGE	TUNNEL
MAJOR UNDERPASS	GRADE CROSSING
CREEK UNDERPASS	CURRENT ROW
	TCE
	ROW

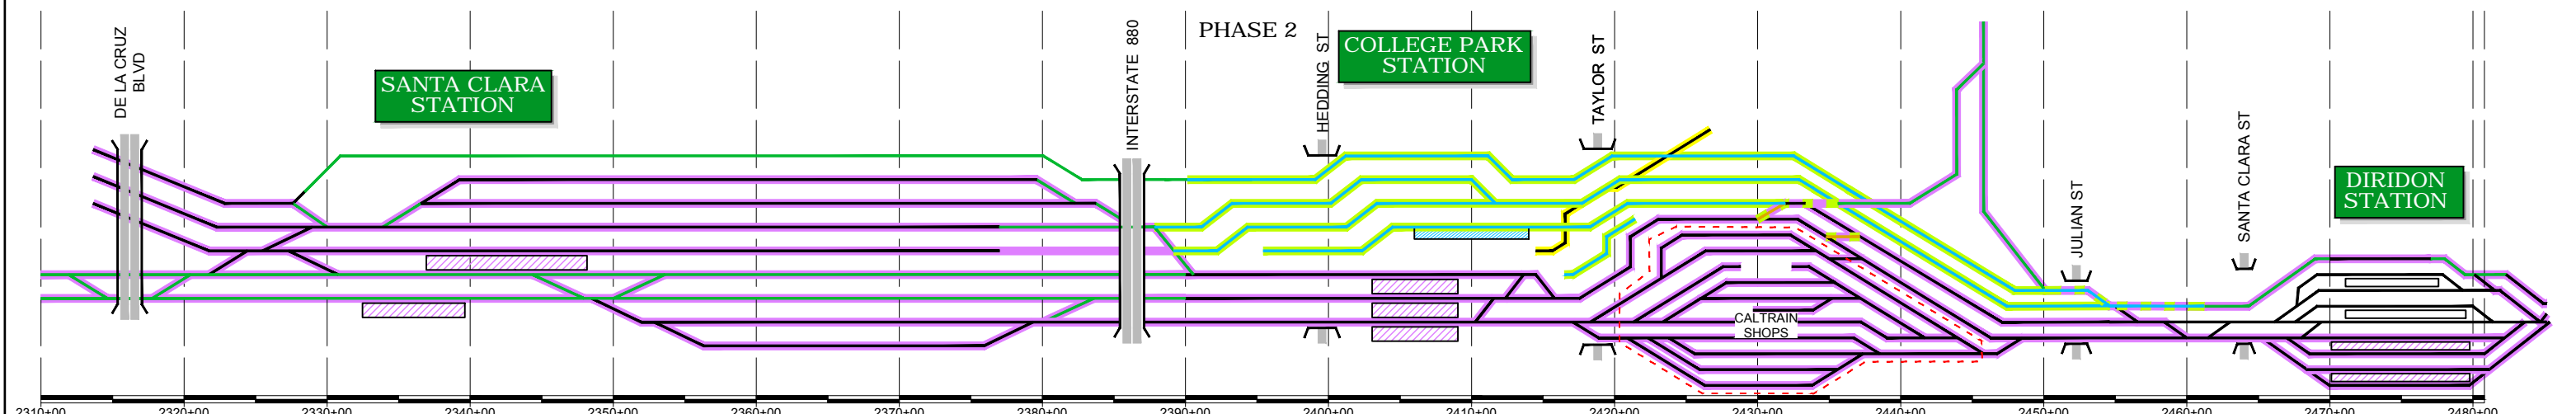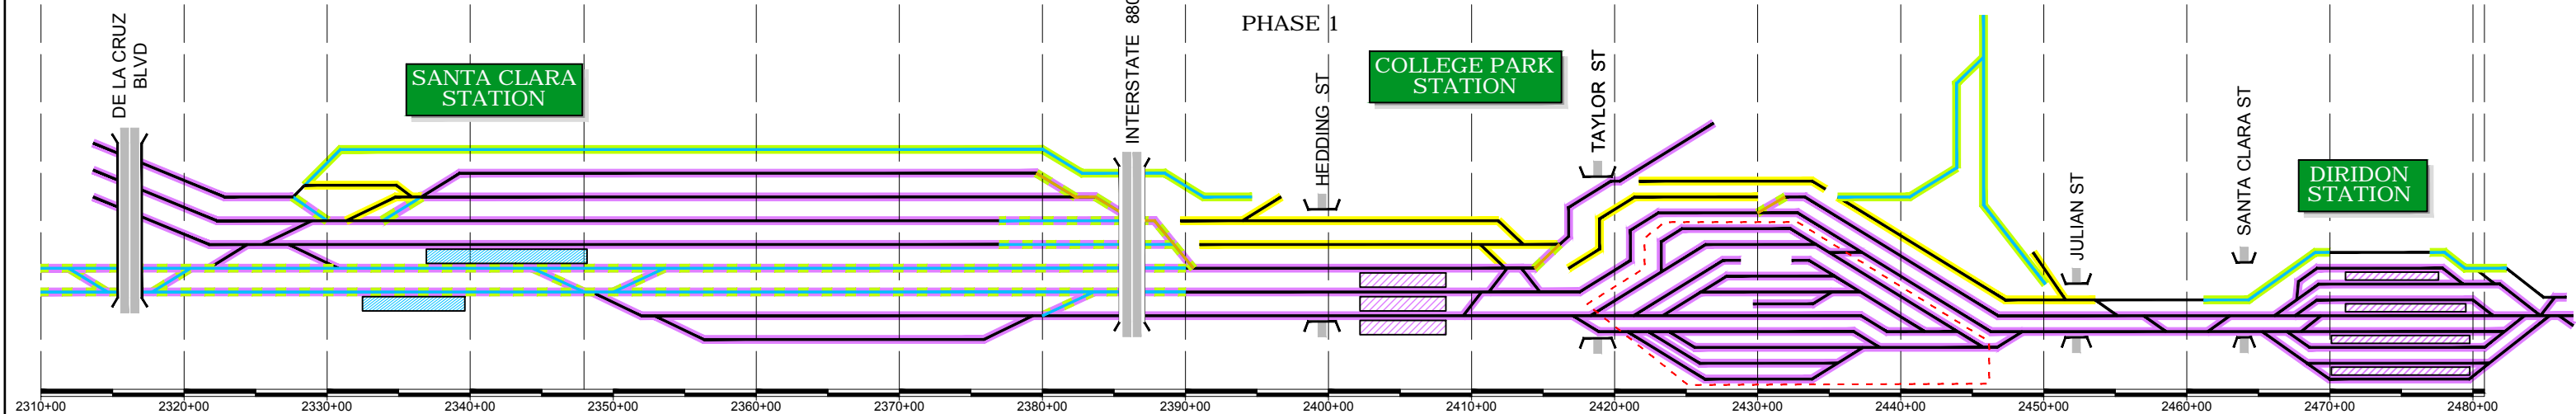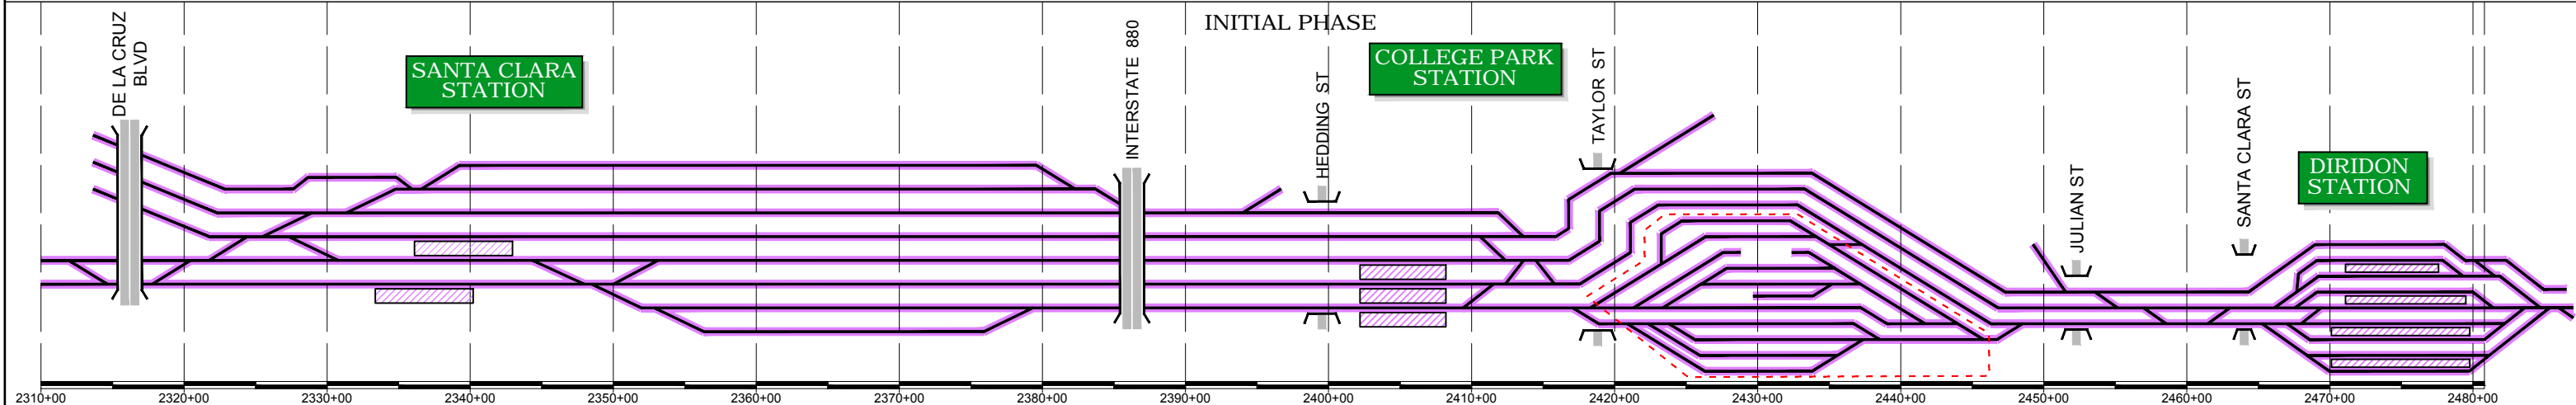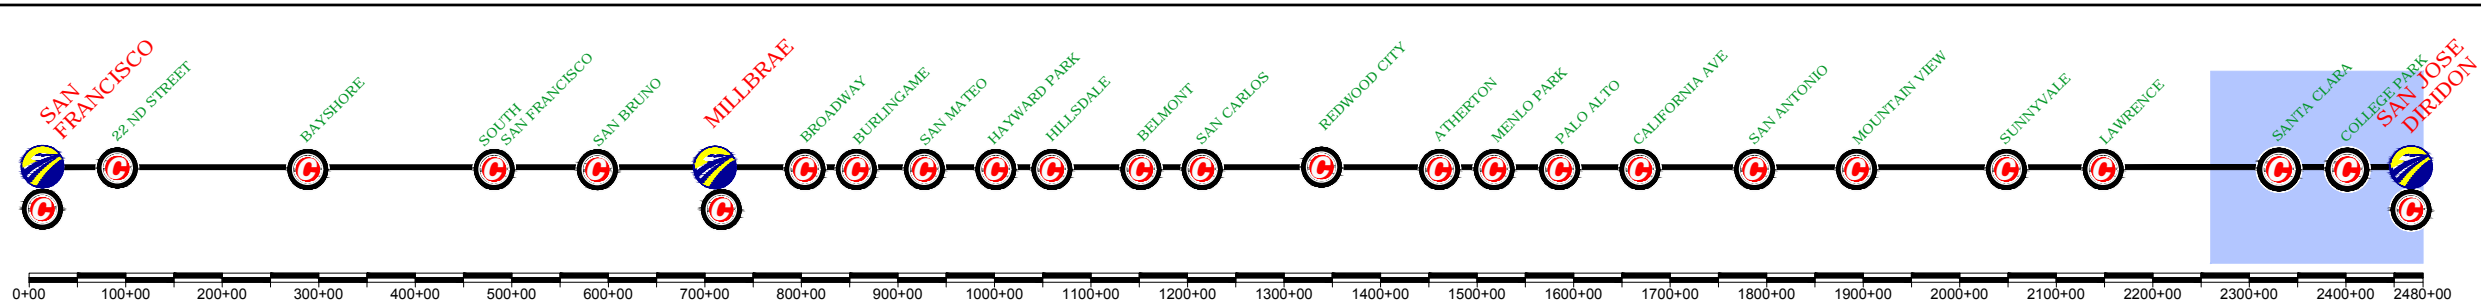

REV	DATE	BY	SUB	APP	DESCRIPTION

DESIGNED BY  
 DRAWN BY  
 CHECKED BY  
 IN CHARGE  
 DATE  
**MAY/2017**

15% DRAFT  
 SUBMITTAL  
 FOR INTERNAL  
 USE ONLY  
 NOT FOR  
 CONSTRUCTION

**prontec** 12 Burgos Ave. 11th Floor Madrid, SP 28036  
**HNTB** 1111 Broadway 9th Floor Oakland, CA 94607







**CALIFORNIA HIGH-SPEED TRAIN PROJECT**  
**SAN FRANCISCO TO SAN JOSE**  
 SAN JOSE, ALTERNATIVE A  
 CONSTRUCTION PHASES  
 SCHEME

CONTRACT NO.  
 DRAWING NO.  
 SCALE  
**NOT TO SCALE**  
 SHEET NO.  
**1 OF 2**



	CURRENT TRACK		TRACK REMOVAL
	PROVISIONAL TRACK		UNDER CONSTRUCTION
	BUILT IN PREVIOUS PHASES		CIRCULATION TRACK
	UNDER CONST + CIRCULATION T.		
	OVERHEAD BRIDGE		TUNNEL
	MAJOR UNDERPASS		GRADE CROSSING
	CREEK UNDERPASS		CURRENT ROW
			TCE
			ROW

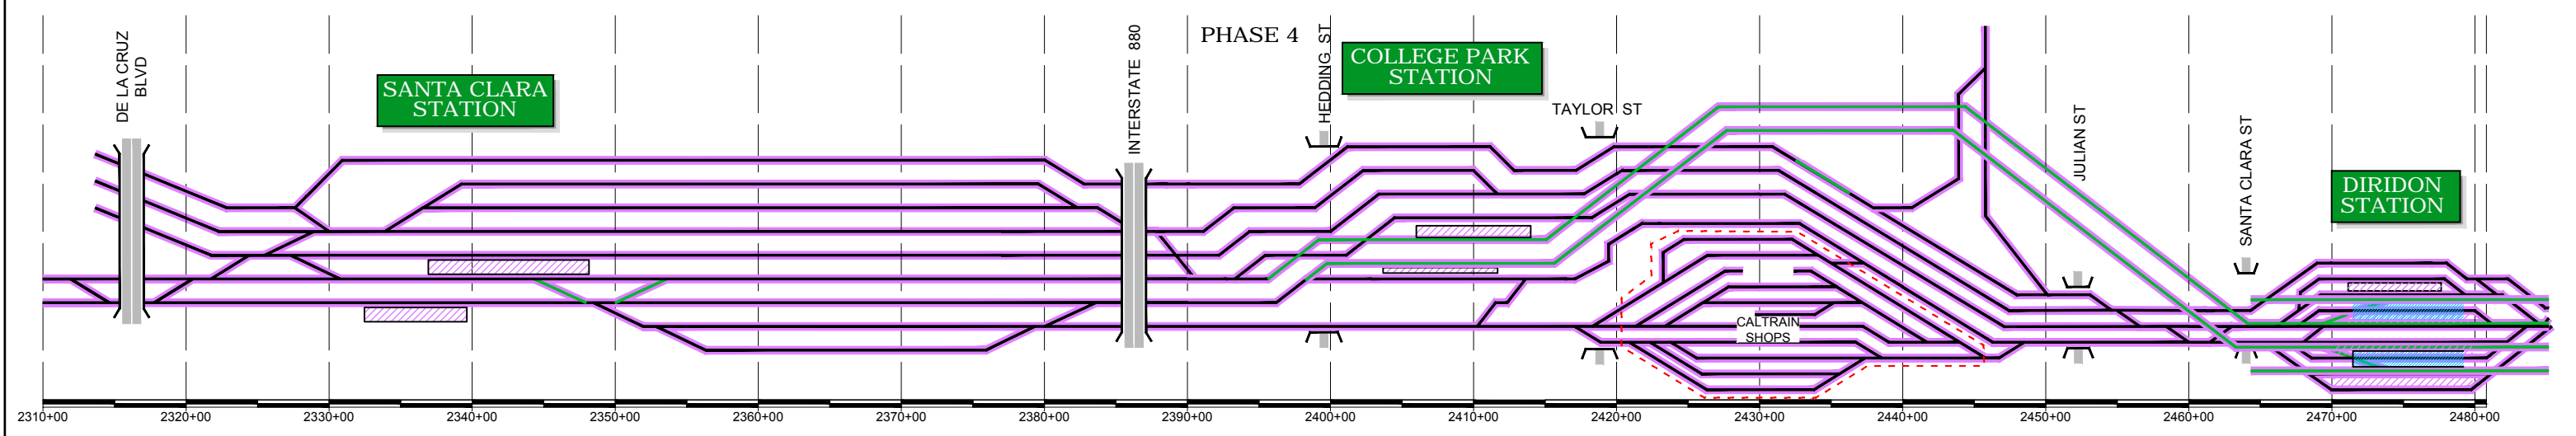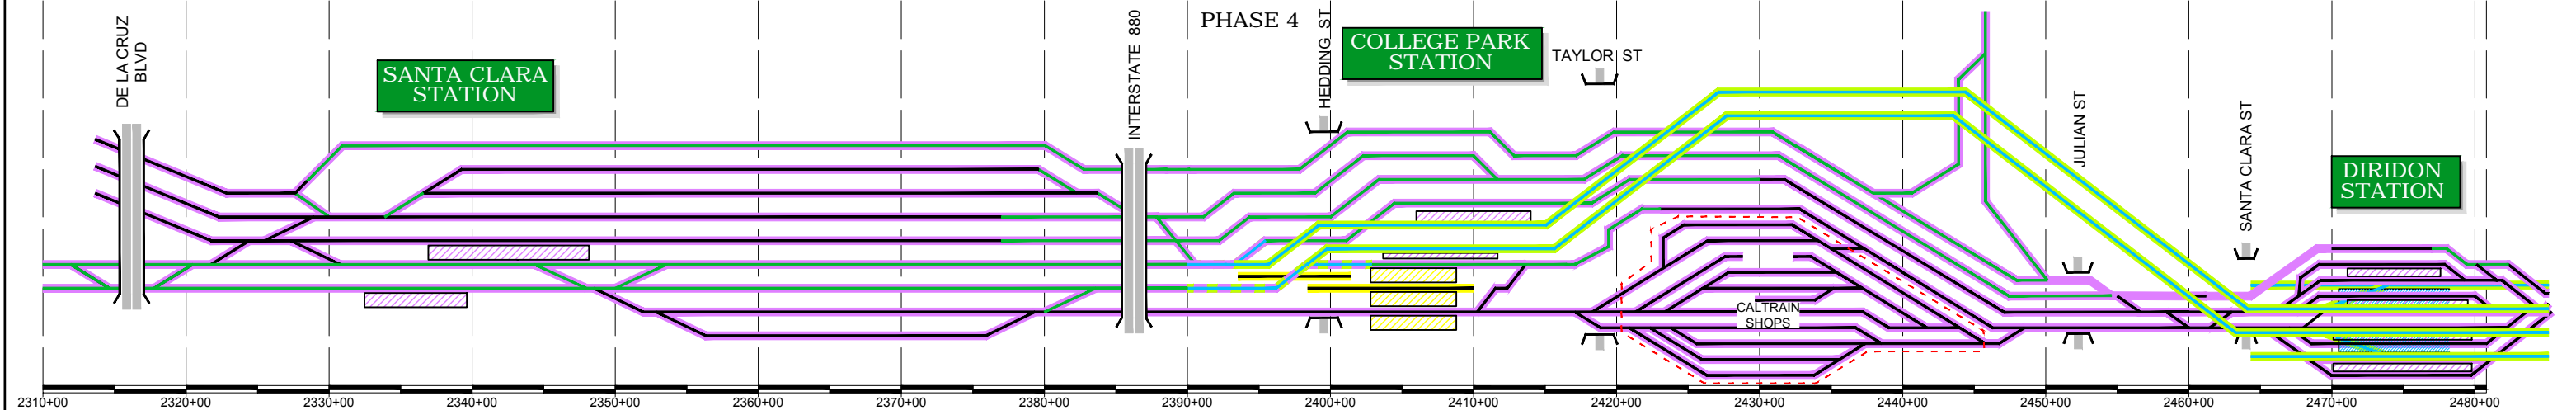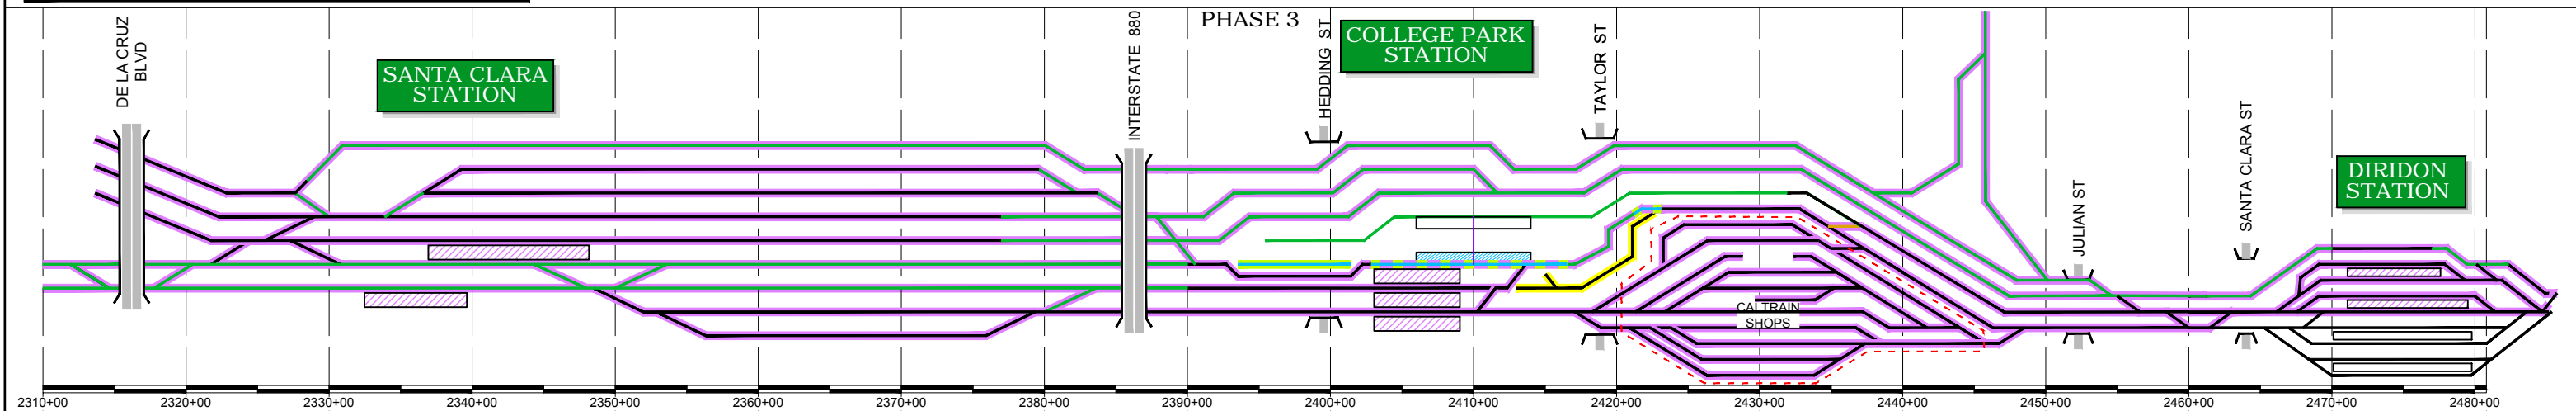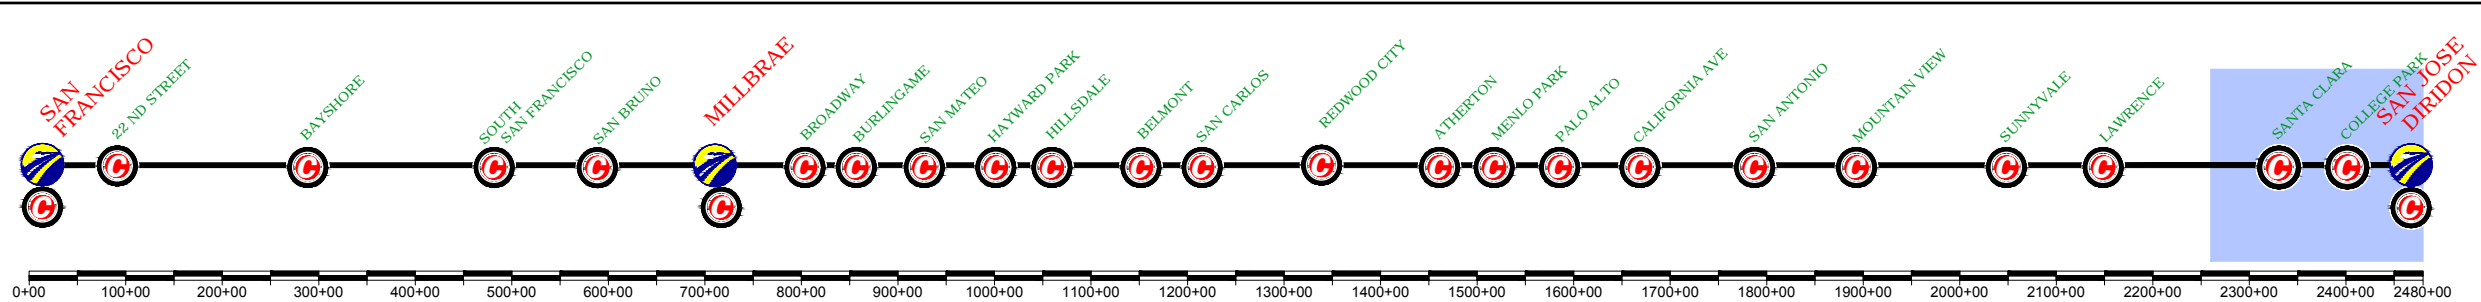

DESIGNED BY	
DRAWN BY	
CHECKED BY	
IN CHARGE	
DATE	MAY/2017

15% DRAFT  
 SUBMITTAL  
 FOR INTERNAL  
 USE ONLY

NOT FOR  
 CONSTRUCTION

**prontec** 12 Burgos Ave. 11th Floor Madrid, SP 28036

**HNTB** 1111 Broadway 9th Floor Oakland, CA 94607







**CALIFORNIA HIGH-SPEED TRAIN PROJECT**  
**SAN FRANCISCO TO SAN JOSE**  
 SAN JOSE, ALTERNATIVE A  
 CONSTRUCTION PHASES  
 SCHEME

CONTRACT NO.	
DRAWING NO.	
SCALE	NOT TO SCALE
SHEET NO.	2 OF 2

REV	DATE	BY	SUB	APP	DESCRIPTION



	CURRENT TRACK		TRACK REMOVAL
	PROVISIONAL TRACK		UNDER CONSTRUCTION
	BUILT IN PREVIOUS PHASES		CIRCULATION TRACK
	UNDER CONST + CIRCULATION T.		ROW
	OVERHEAD BRIDGE		TUNNEL
	MAJOR UNDERPASS		GRADE CROSSING
	CREEK UNDERPASS		CURRENT ROW
			TCE
			ROW

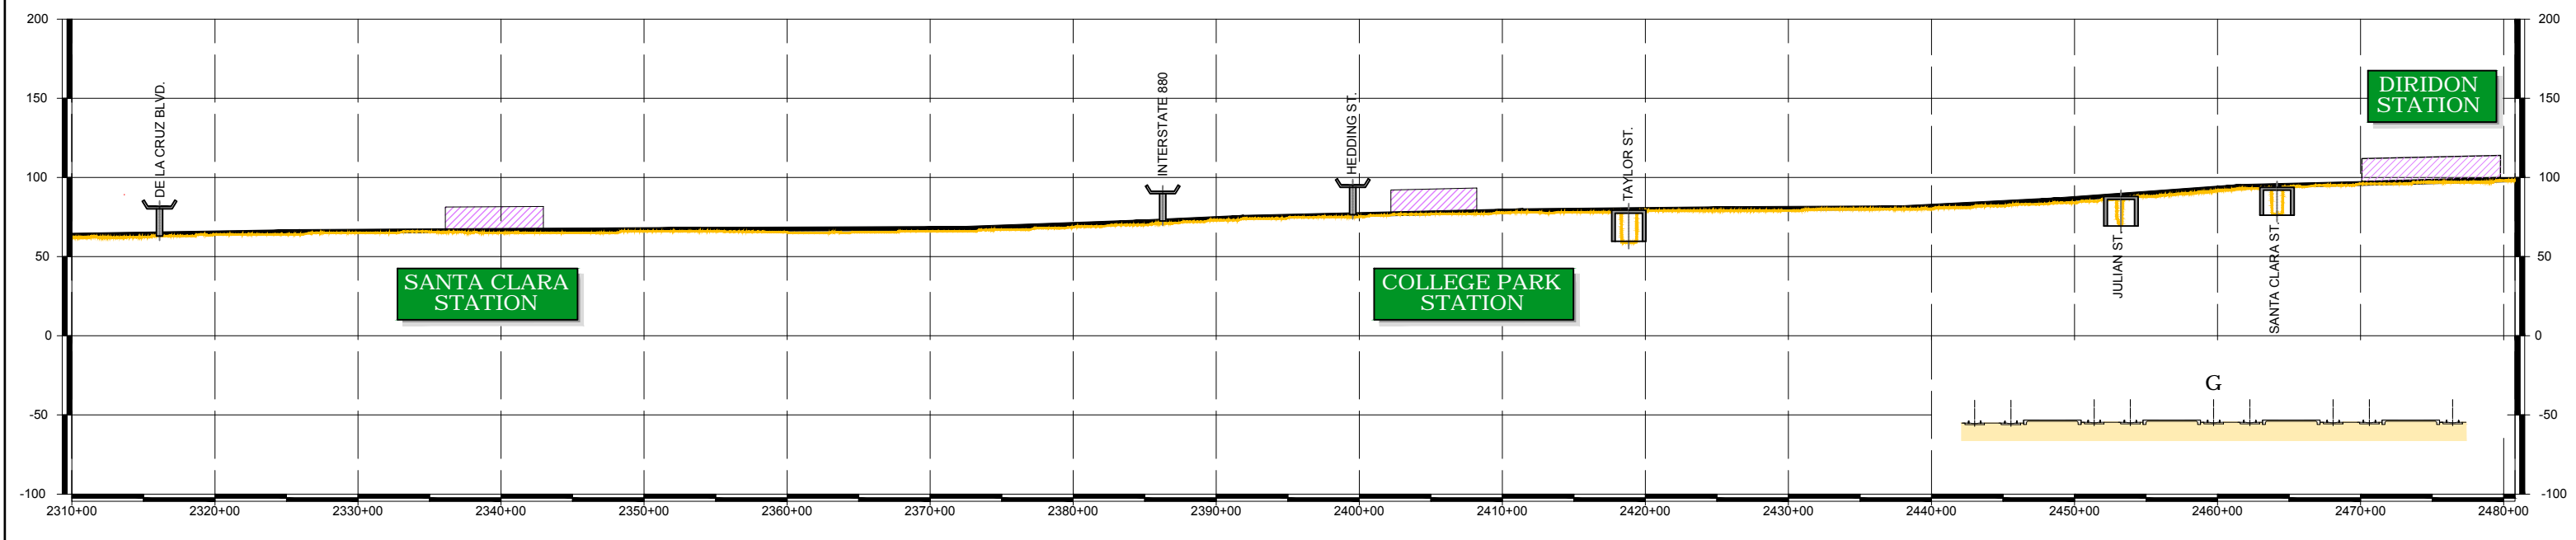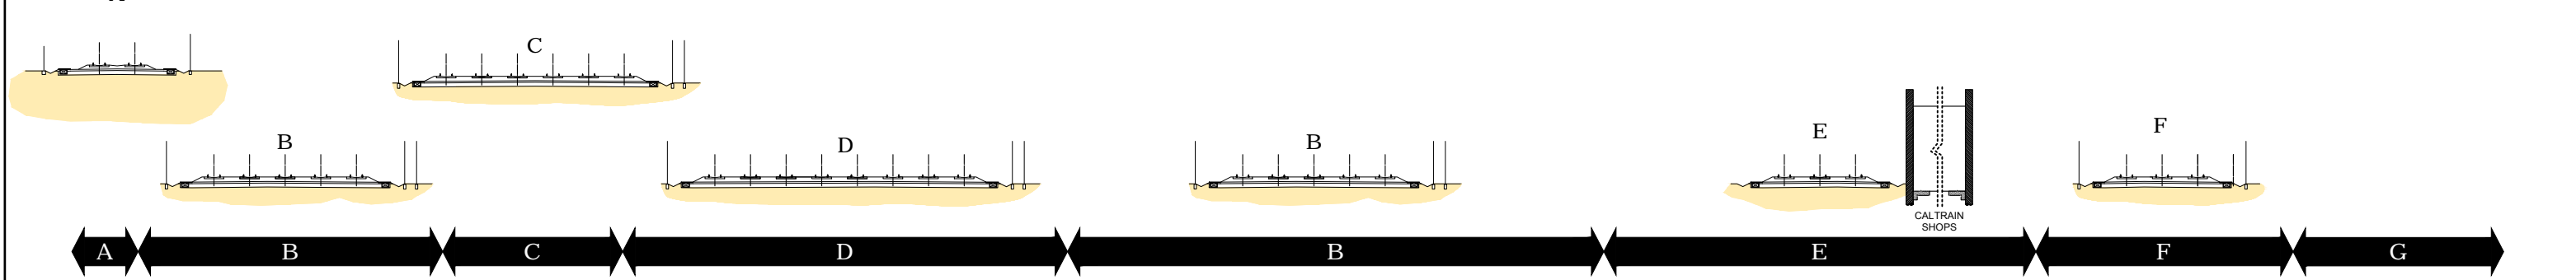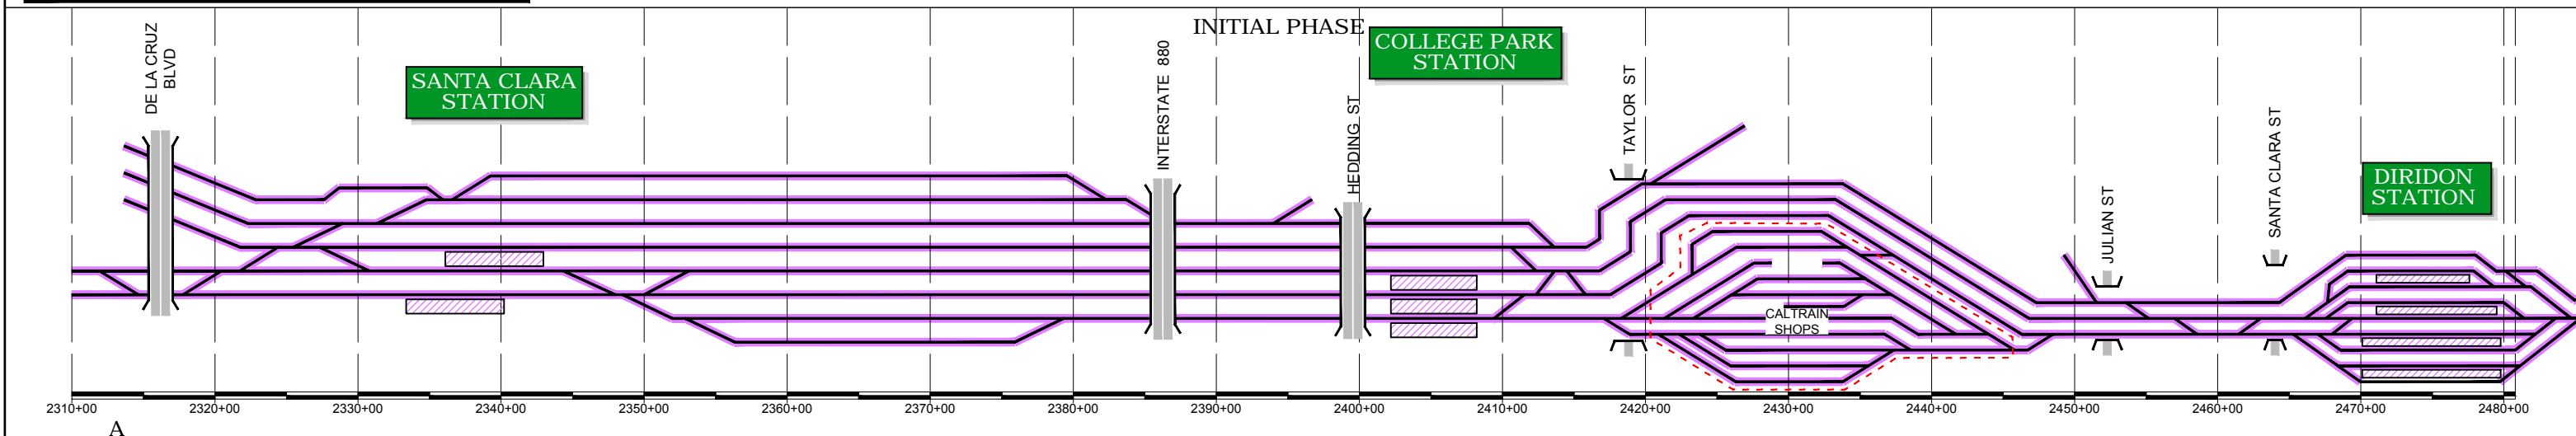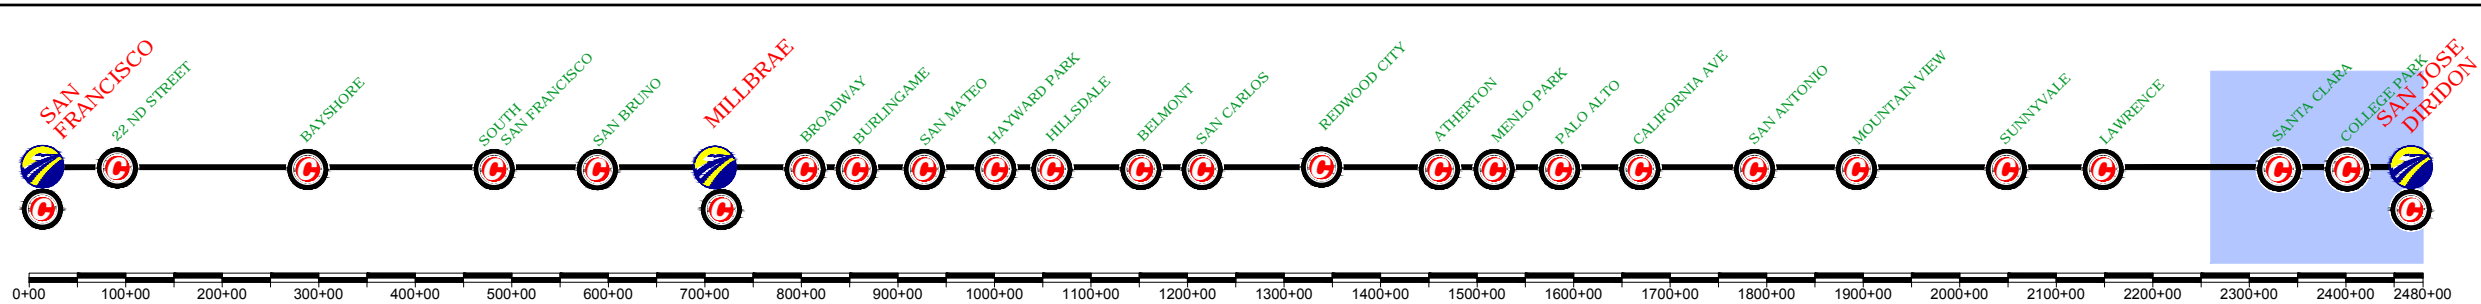

REV	DATE	BY	SUB	APP	DESCRIPTION

DESIGNED BY  
DRAWN BY  
CHECKED BY  
IN CHARGE  
DATE  
**MAY/2017**

15% DRAFT  
SUBMITTAL  
FOR INTERNAL  
USE ONLY  
  
NOT FOR  
CONSTRUCTION

**prontec** 12 Burgos Ave.  
11th Floor  
Madrid, SP 28036

**HNTB** 1111 Broadway  
9th Floor  
Oakland, CA 94607







**CALIFORNIA HIGH-SPEED TRAIN PROJECT**  
**SAN FRANCISCO TO SAN JOSE**  
SAN JOSE, ALTERNATIVE A  
CONSTRUCTION PHASES  
PLAN AND PROFILE SCHEME  
INITIAL PHASE

CONTRACT NO.  
DRAWING NO.  
SCALE  
**NOT TO SCALE**  
SHEET NO.  
**1 OF 6**



	CURRENT TRACK		TRACK REMOVAL
	PROVISIONAL TRACK		UNDER CONSTRUCTION
	BUILT IN PREVIOUS PHASES		CIRCULATION TRACK
	UNDER CONST + CIRCULATION T.		
	OVERHEAD BRIDGE		TUNNEL
	MAJOR UNDERPASS		GRADE CROSSING
	CREEK UNDERPASS		CURRENT ROW
			TCE
			ROW

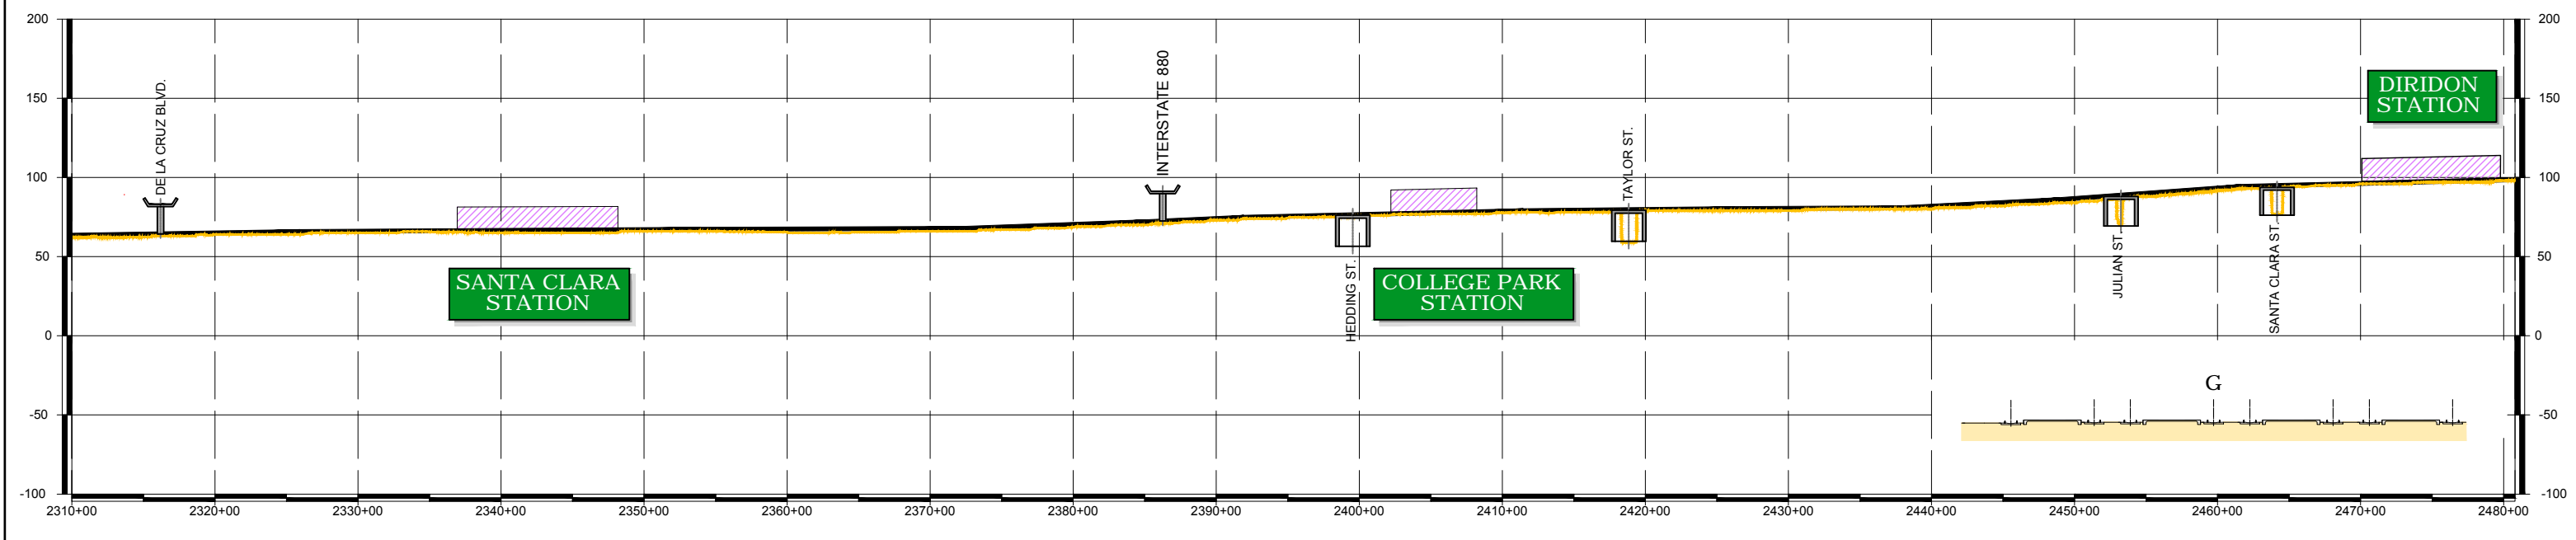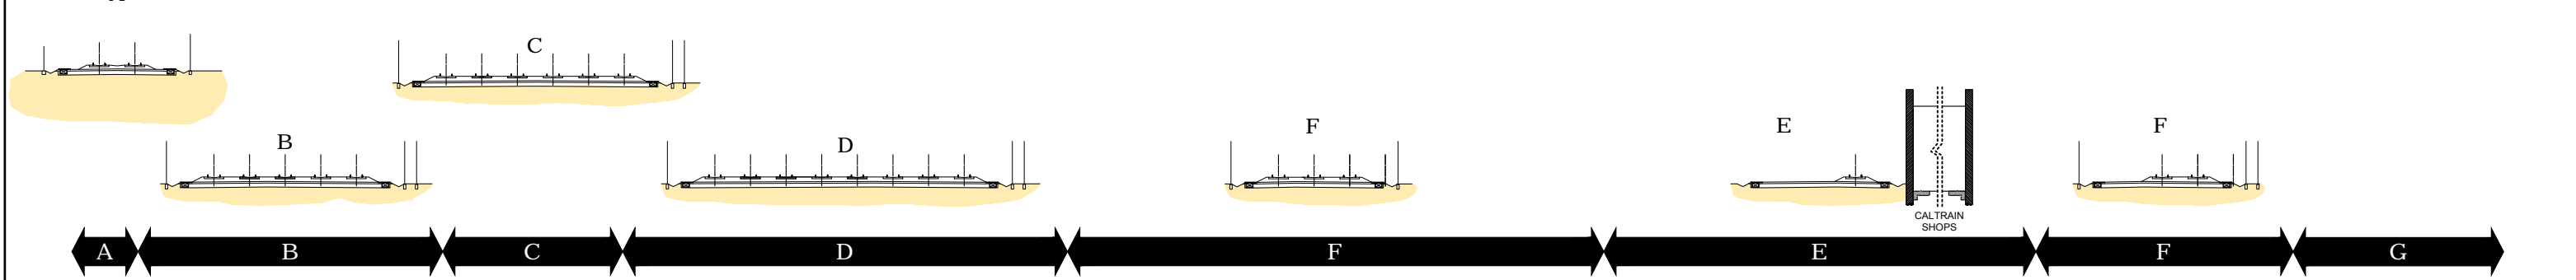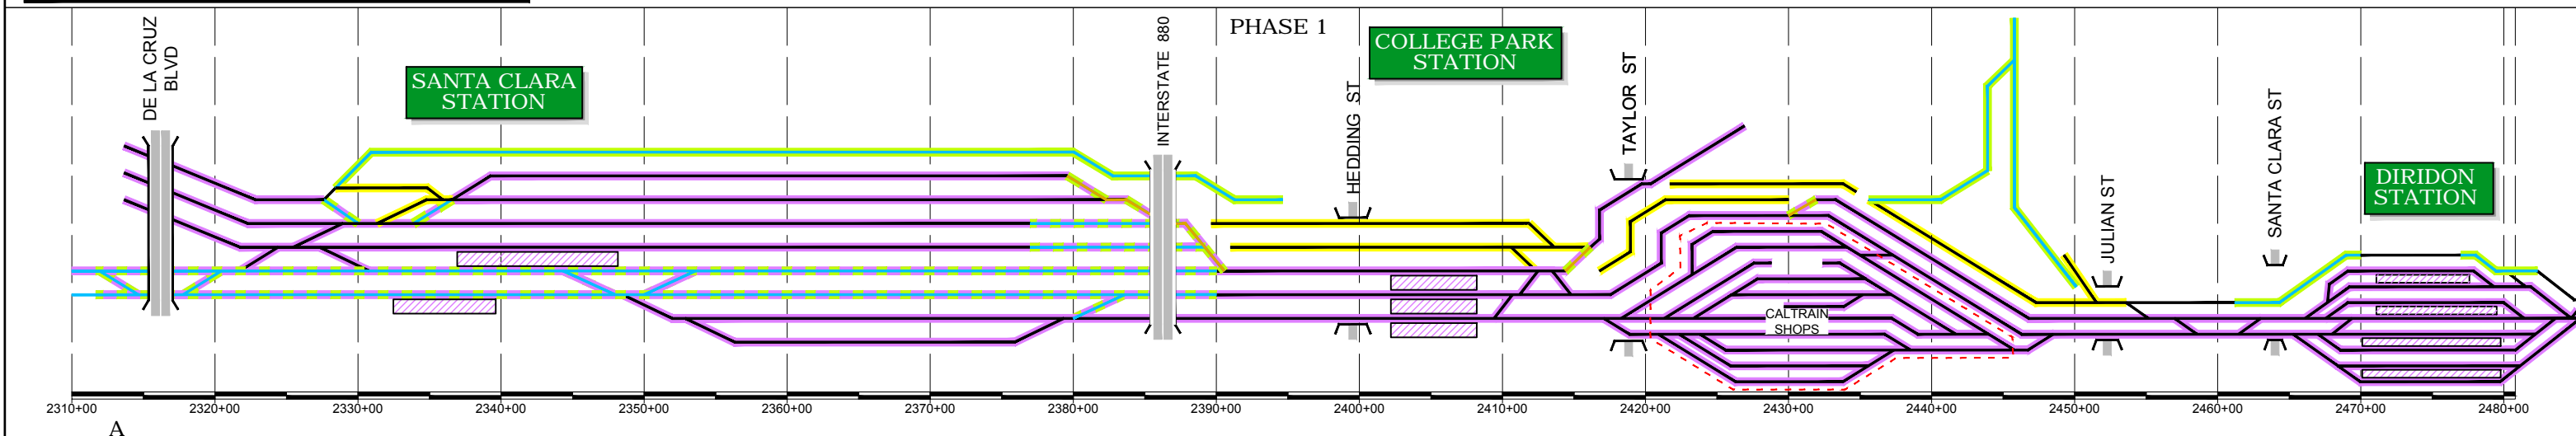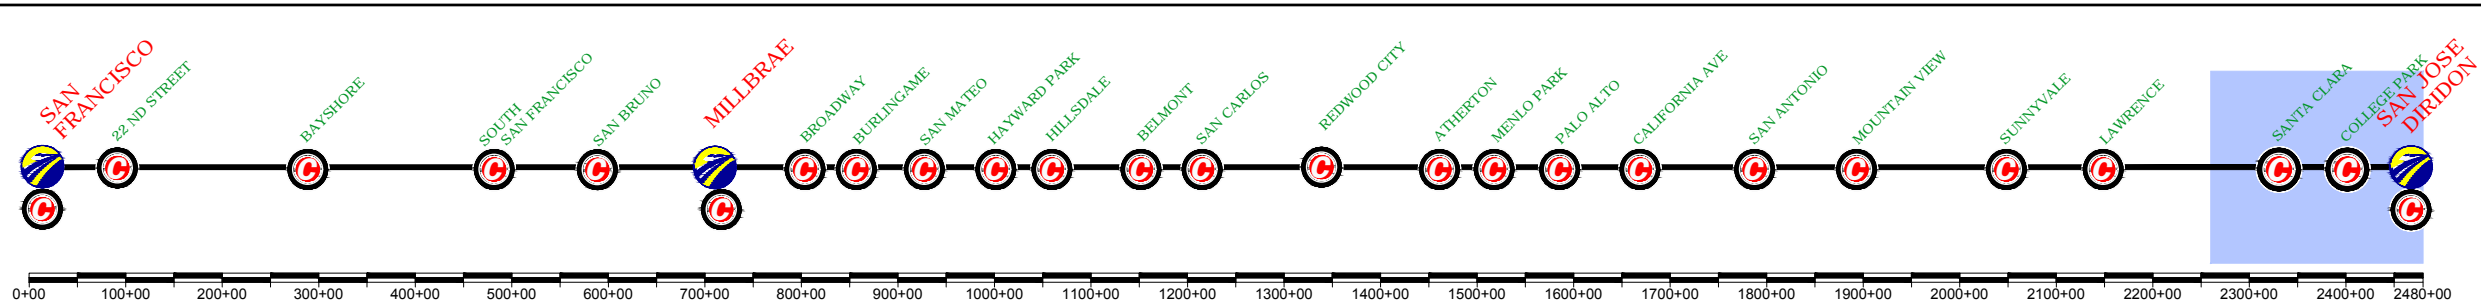

REV	DATE	BY	SUB	APP	DESCRIPTION

DESIGNED BY  
DRAWN BY  
CHECKED BY  
IN CHARGE  
DATE  
**MAY/2017**

15% DRAWING  
SUBMITTAL  
FOR INTERNAL  
USE ONLY  
  
NOT FOR  
CONSTRUCTION

**prontec** 12 Burgos Ave.  
11th Floor  
Madrid, SP 28036  
**HNTB** 1111 Broadway  
9th Floor  
Oakland, CA 94607







**CALIFORNIA HIGH-SPEED TRAIN PROJECT**  
**SAN FRANCISCO TO SAN JOSE**  
SAN JOSE, ALTERNATIVE A  
CONSTRUCTION PHASES  
PLAN AND PROFILE SCHEME  
PHASE 1

CONTRACT NO.  
DRAWING NO.  
SCALE  
**NOT TO SCALE**  
SHEET NO.  
**2 OF 6**



CURRENT TRACK	TRACK REMOVAL
PROVISIONAL TRACK	UNDER CONSTRUCTION
BUILT IN PREVIOUS PHASES	CIRCULATION TRACK
UNDER CONST + CIRCULATION T.	
OVERHEAD BRIDGE	TUNNEL
MAJOR UNDERPASS	GRADE CROSSING
CREEK UNDERPASS	CURRENT ROW
	TCE
	ROW

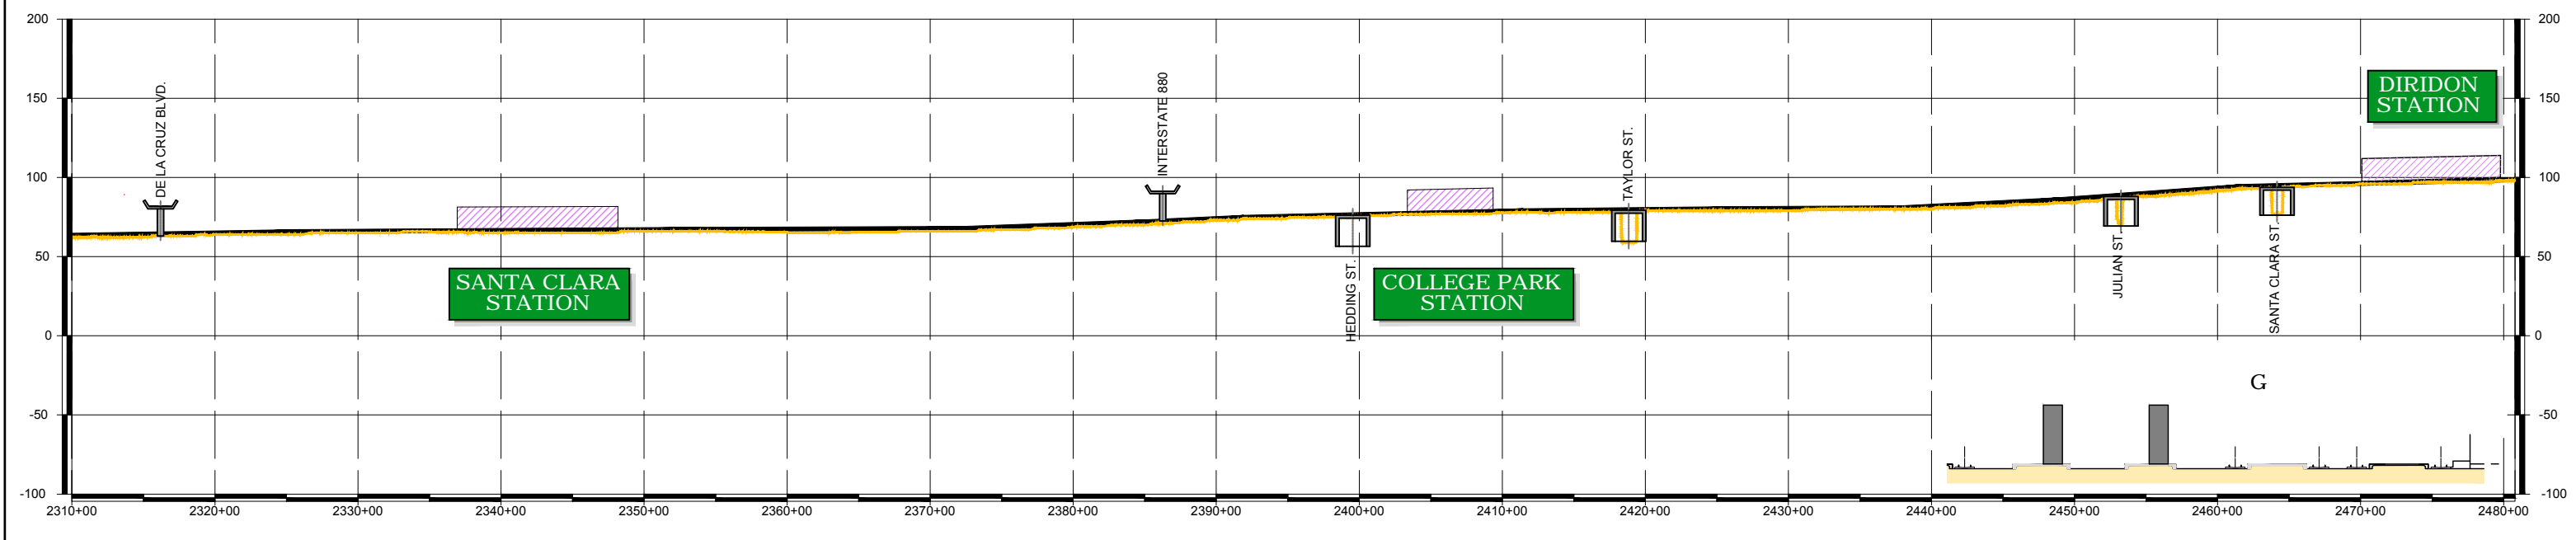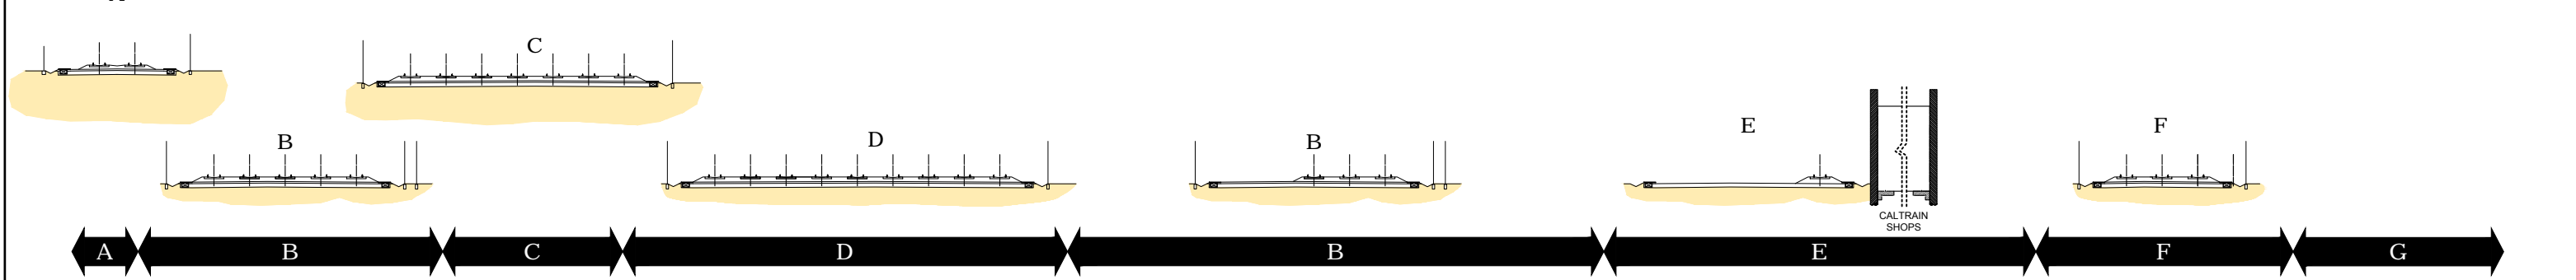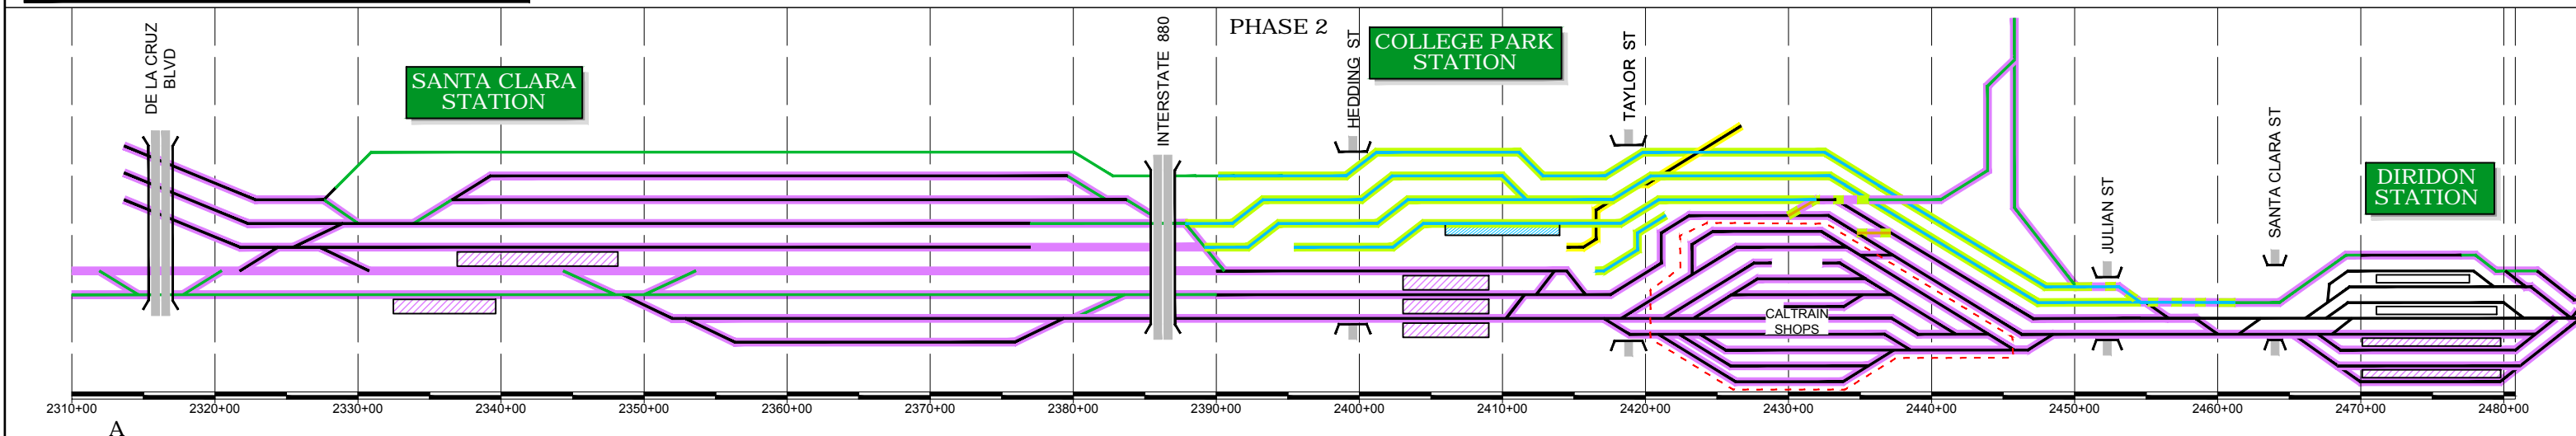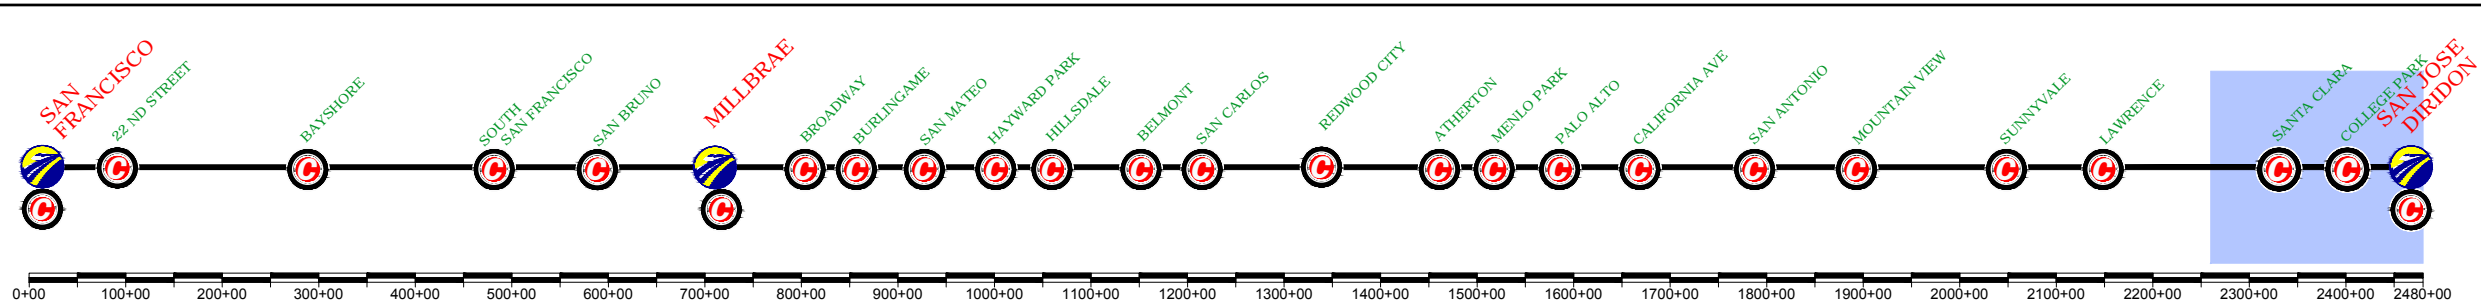

REV	DATE	BY	SUB	APP	DESCRIPTION

DESIGNED BY  
DRAWN BY  
CHECKED BY  
IN CHARGE  
DATE  
**MAY/2017**

15% DRAFT  
SUBMITTAL  
FOR INTERNAL  
USE ONLY  
  
NOT FOR  
CONSTRUCTION

**prontec** 12 Burgos Ave.  
11th Floor  
Madrid, SP 28036  
**HNTB** 1111 Broadway  
9th Floor  
Oakland, CA 94607







**CALIFORNIA HIGH-SPEED TRAIN PROJECT**  
**SAN FRANCISCO TO SAN JOSE**  
SAN JOSE, ALTERNATIVE A  
CONSTRUCTION PHASES  
PLAN AND PROFILE SCHEME  
PHASE 2

CONTRACT NO.  
DRAWING NO.  
SCALE  
**NOT TO SCALE**  
SHEET NO.  
**3 OF 6**



CURRENT TRACK	TRACK REMOVAL
PROVISIONAL TRACK	UNDER CONSTRUCTION
BUILT IN PREVIOUS PHASES	CIRCULATION TRACK
UNDER CONST + CIRCULATION T.	CIRCULATION TRACK
OVERHEAD BRIDGE	TUNNEL
MAJOR UNDERPASS	GRADE CROSSING
CREEK UNDERPASS	CURRENT ROW
	TCE
	ROW

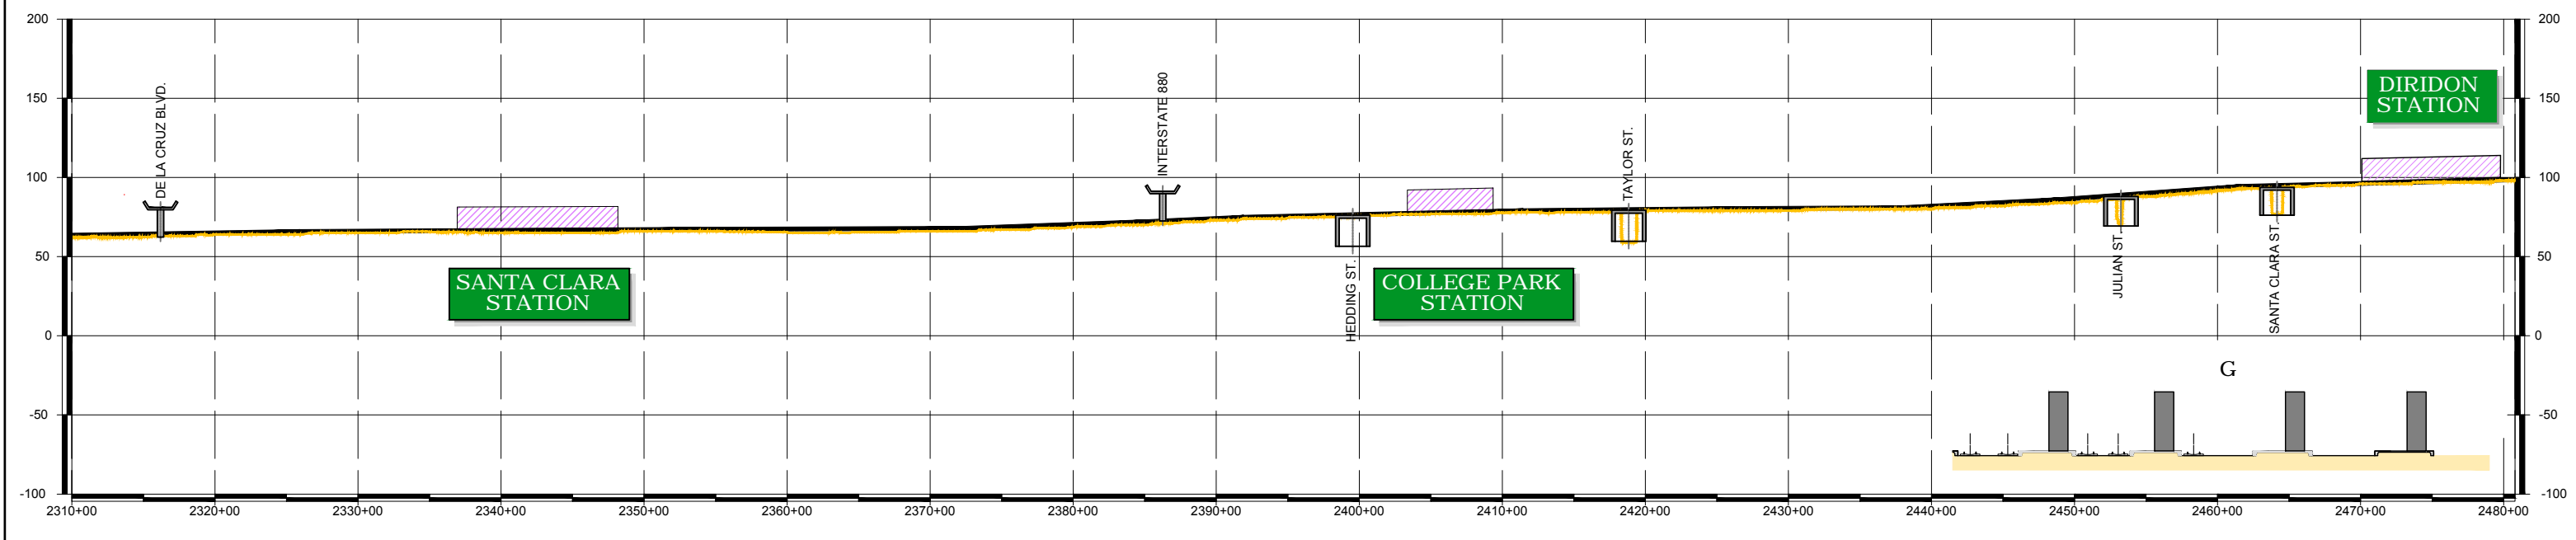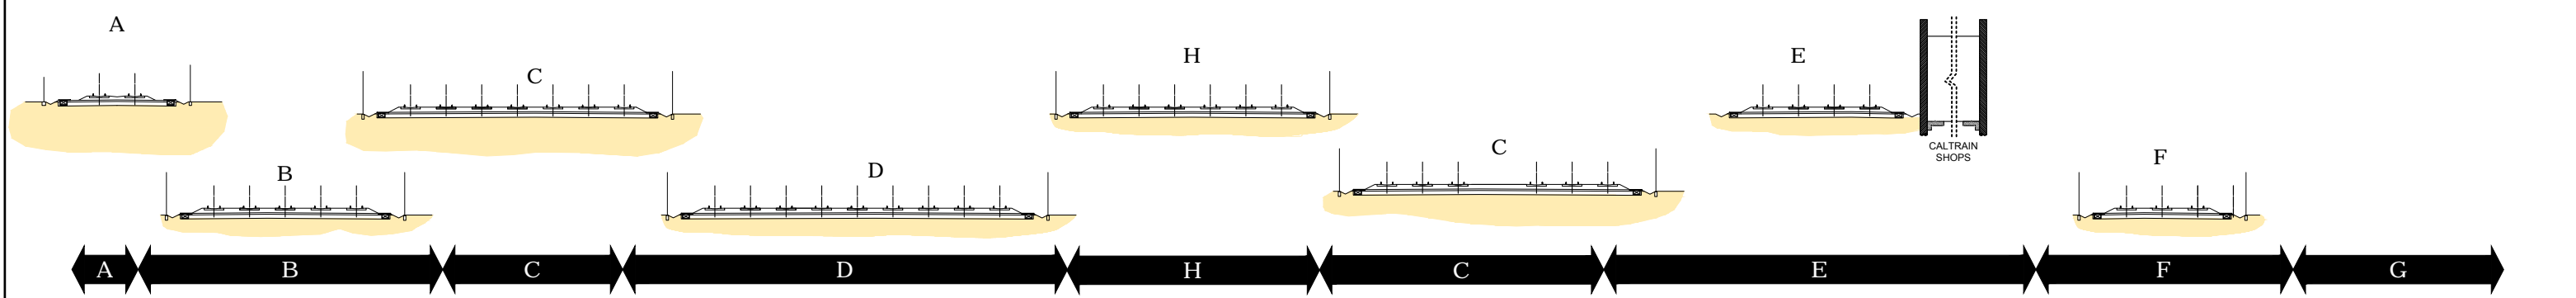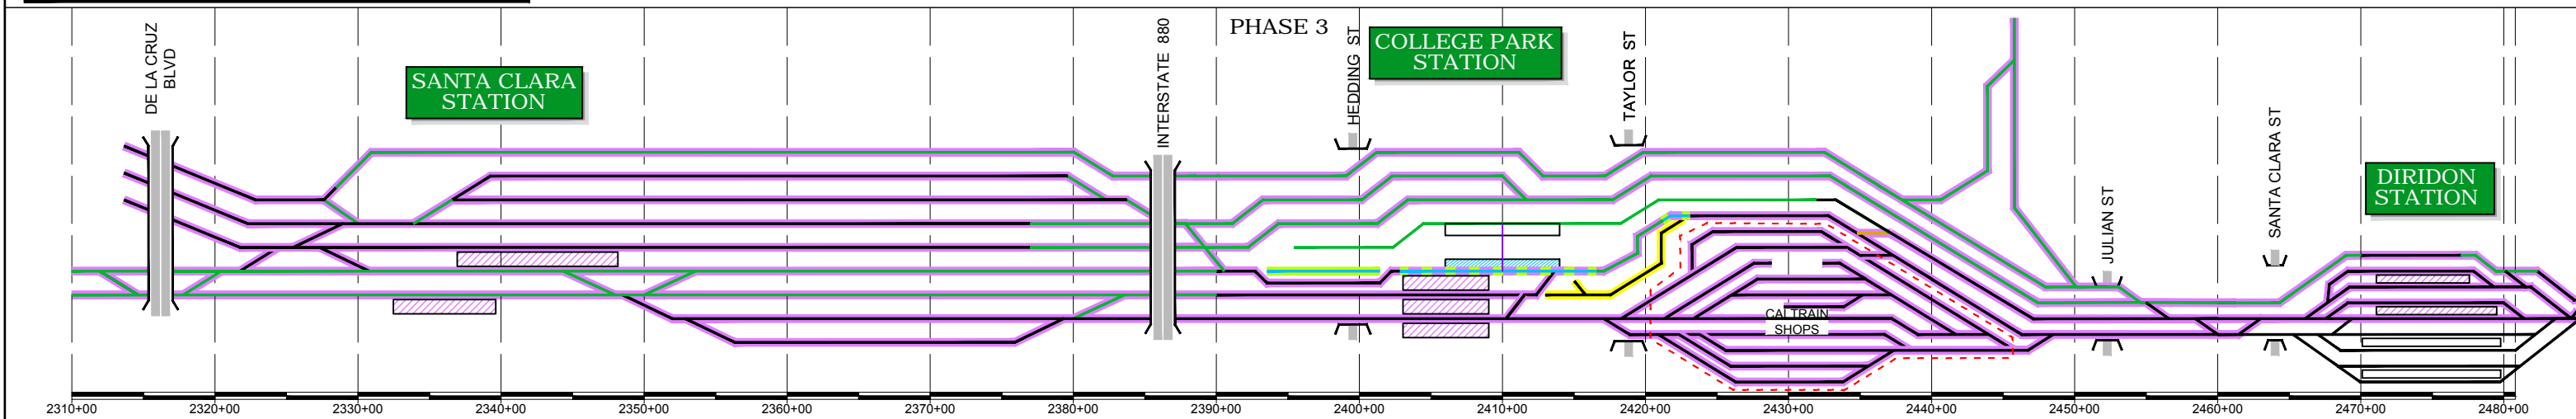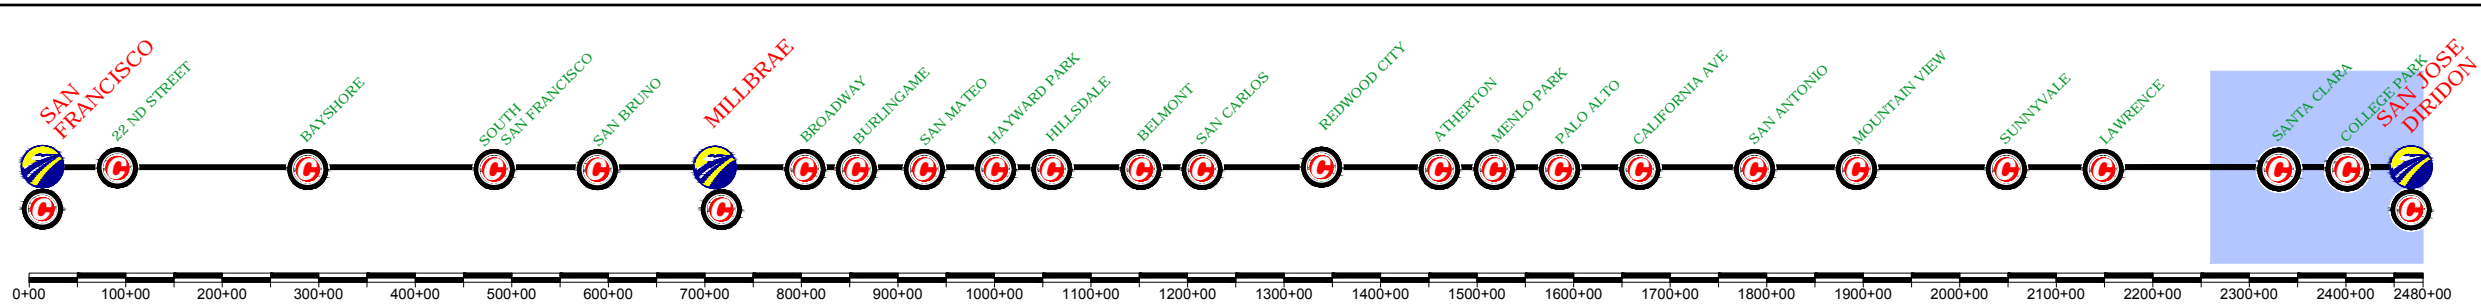

REV	DATE	BY	SUB	APP	DESCRIPTION

DESIGNED BY  
DRAWN BY  
CHECKED BY  
IN CHARGE  
DATE  
**MAY/2017**

15% DRAFT  
SUBMITTAL  
FOR INTERNAL  
USE ONLY  
  
NOT FOR  
CONSTRUCTION

**prontec** 12 Burgos Ave.  
11th Floor  
Madrid, SP 28036  
**HNTB** 1111 Broadway  
9th Floor  
Oakland, CA 94607







**CALIFORNIA HIGH-SPEED TRAIN PROJECT**  
**SAN FRANCISCO TO SAN JOSE**  
SAN JOSE, ALTERNATIVE A  
CONSTRUCTION PHASES  
PLAN AND PROFILE SCHEME  
PHASE 3

CONTRACT NO.  
DRAWING NO.  
SCALE  
**NOT TO SCALE**  
SHEET NO.  
**4 OF 6**



	CURRENT TRACK		TRACK REMOVAL
	PROVISIONAL TRACK		UNDER CONSTRUCTION
	BUILT IN PREVIOUS PHASES		CIRCULATION TRACK
	UNDER CONST + CIRCULATION T.		OVERHEAD BRIDGE
	TUNNEL		MAJOR UNDERPASS
	CIRCULATION TRACK		GRADE CROSSING
	CREEK UNDERPASS		CURRENT ROW
			TCE
			ROW

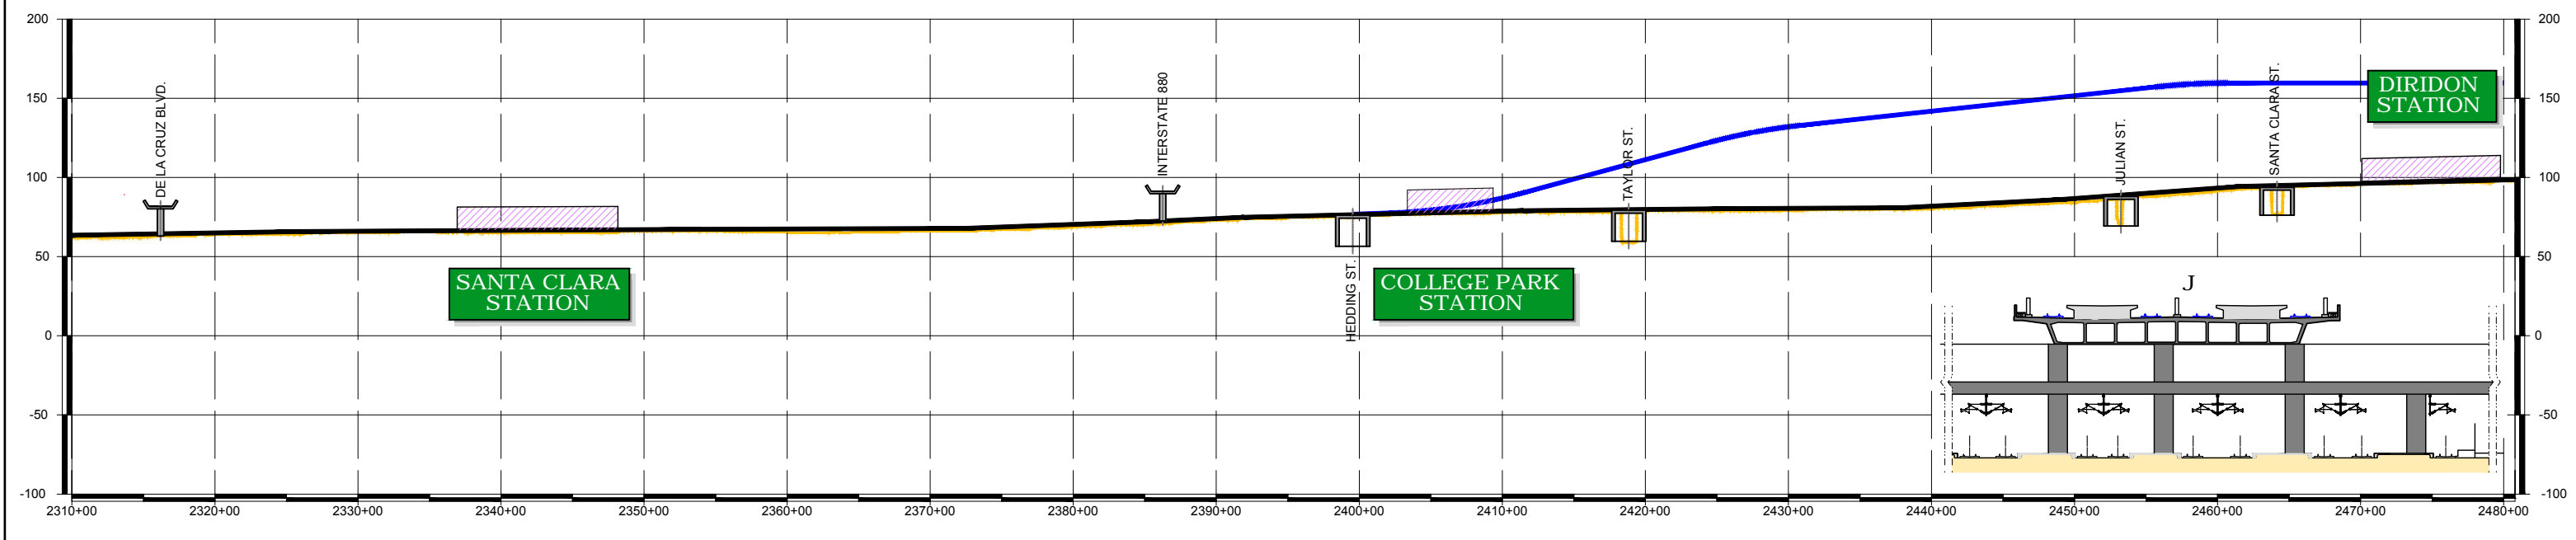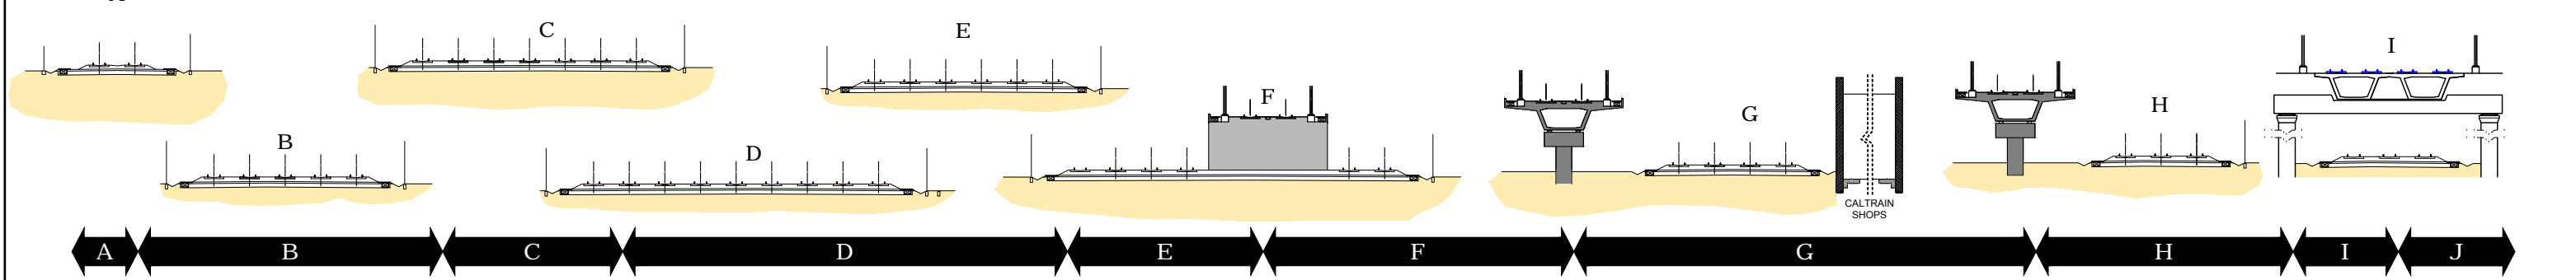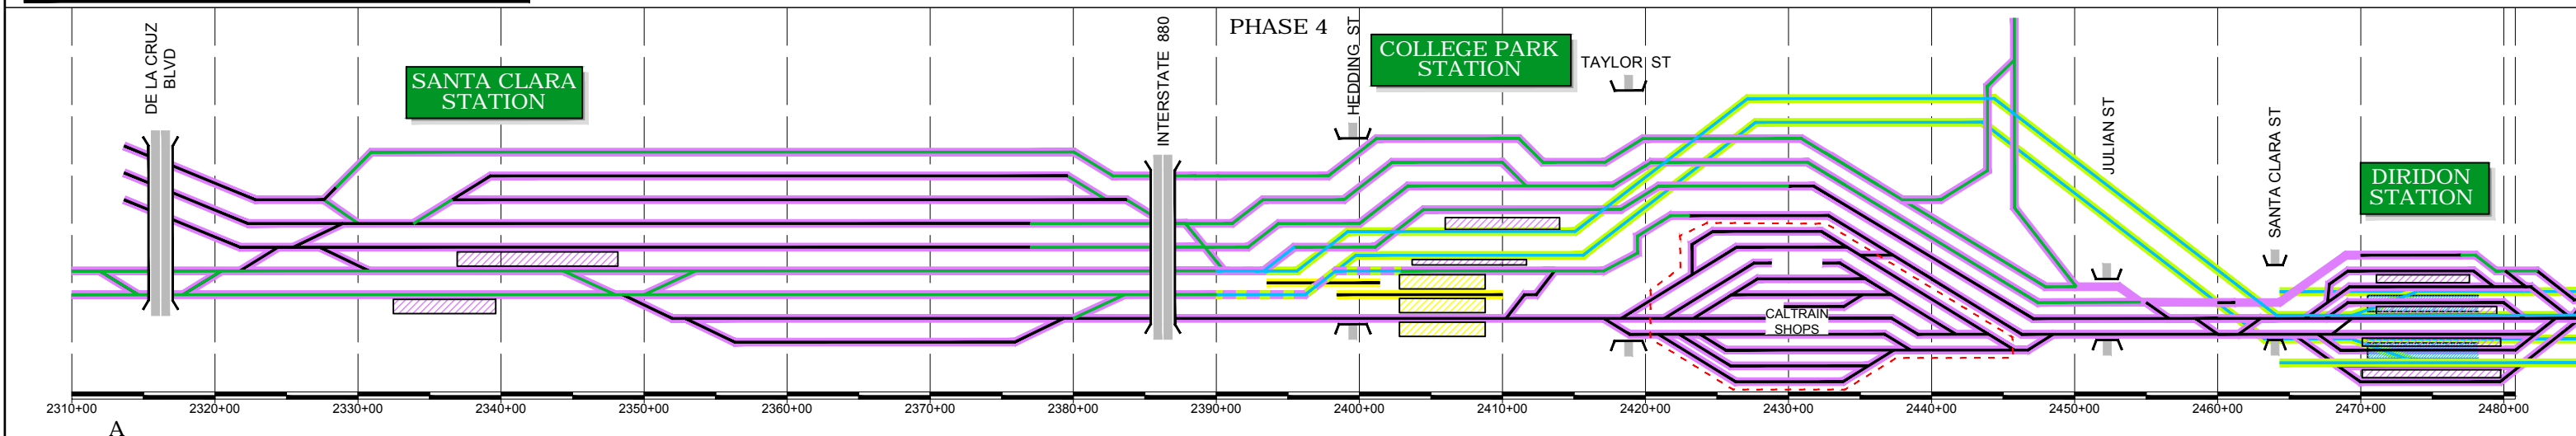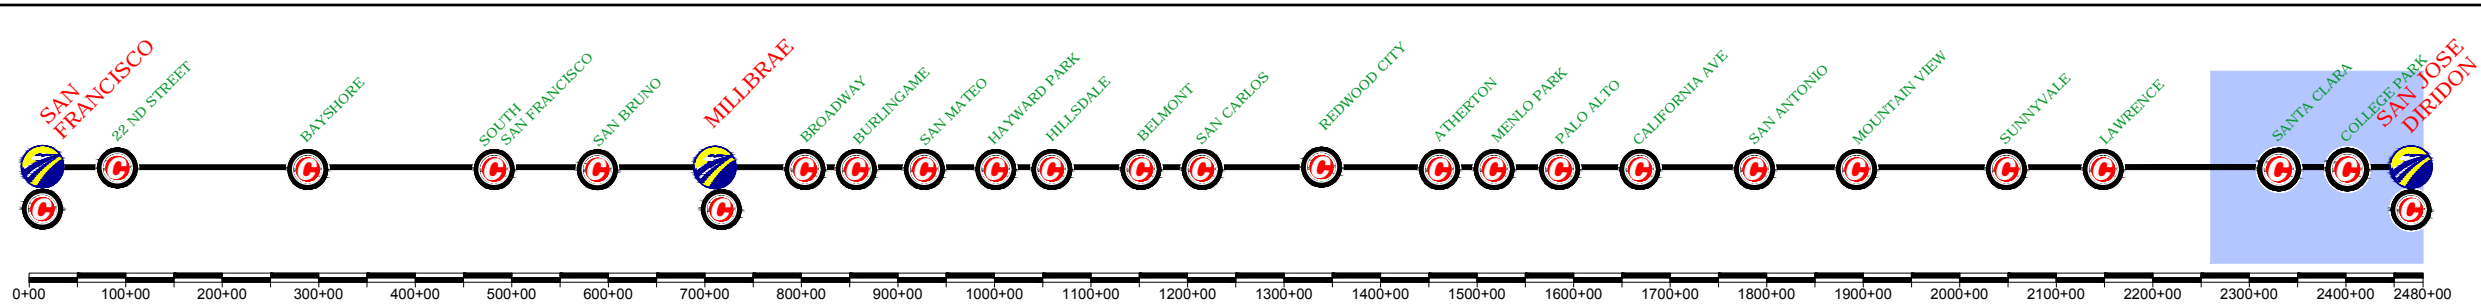

REV	DATE	BY	SUB	APP	DESCRIPTION

DESIGNED BY  
DRAWN BY  
CHECKED BY  
IN CHARGE  
DATE  
MAY/2017

15% DRAWING  
SUBMITTAL  
FOR INTERNAL  
USE ONLY  
  
NOT FOR  
CONSTRUCTION

**prontec** 12 Burgos Ave.  
11th Floor  
Madrid, SP 28036  
**HNTB** 1111 Broadway  
9th Floor  
Oakland, CA 94607







**CALIFORNIA HIGH-SPEED TRAIN PROJECT**  
**SAN FRANCISCO TO SAN JOSE**  
SAN JOSE, ALTERNATIVE A  
CONSTRUCTION PHASES  
PLAN AND PROFILE SCHEME  
PHASE 4

CONTRACT NO.  
DRAWING NO.  
SCALE  
NOT TO SCALE  
SHEET NO.  
5 OF 6



	CURRENT TRACK		TRACK REMOVAL
	PROVISIONAL TRACK		UNDER CONSTRUCTION
	BUILT IN PREVIOUS PHASES		CIRCULATION TRACK
	UNDER CONST + CIRCULATION T.		
	OVERHEAD BRIDGE		TUNNEL
	MAJOR UNDERPASS		GRADE CROSSING
	CREEK UNDERPASS		CURRENT ROW
			TCE
			ROW

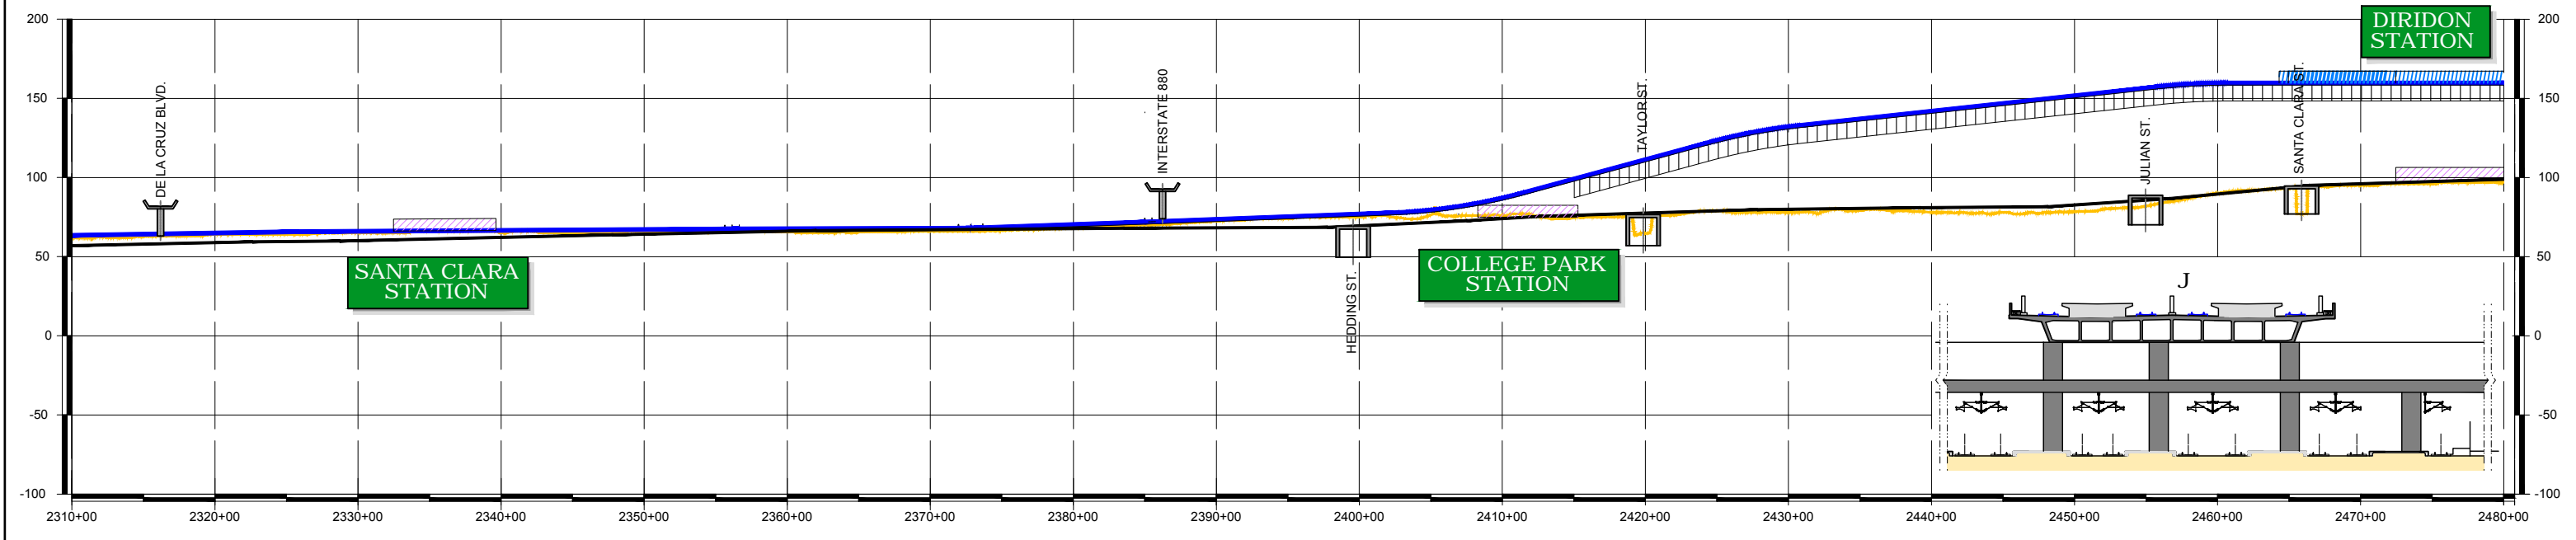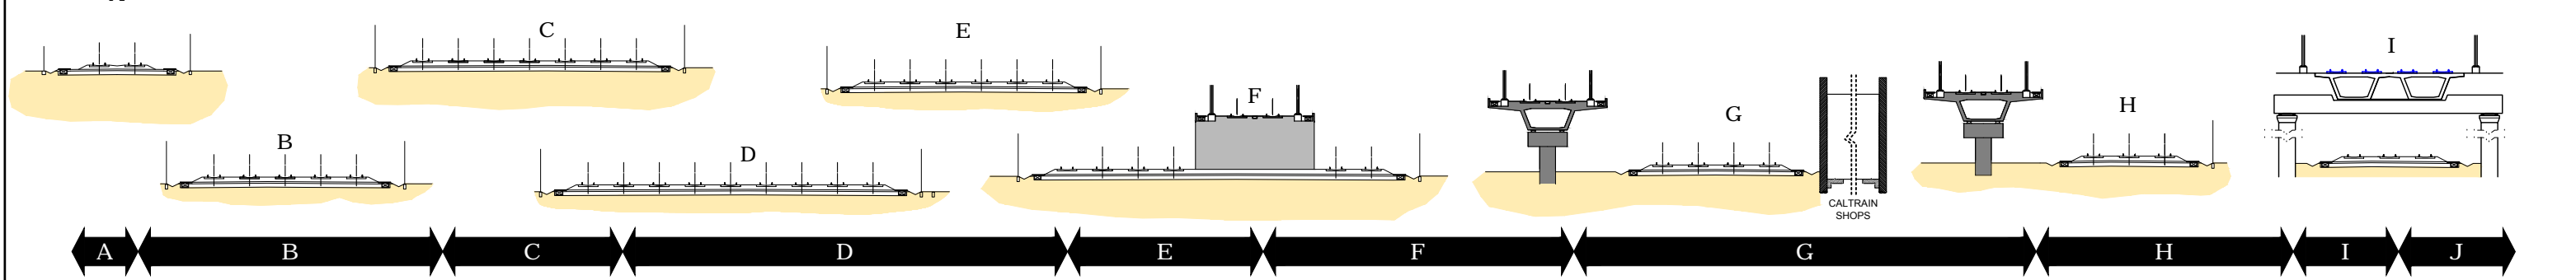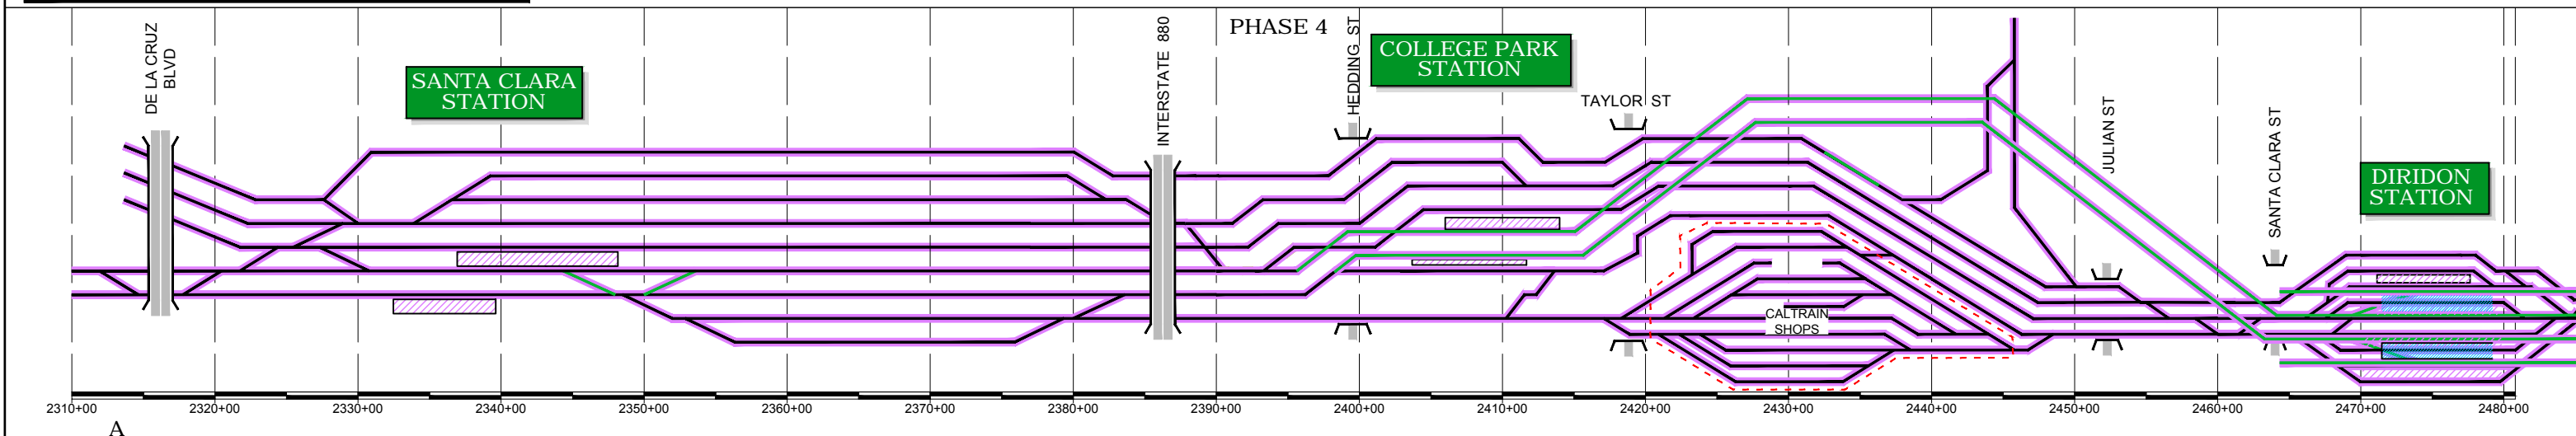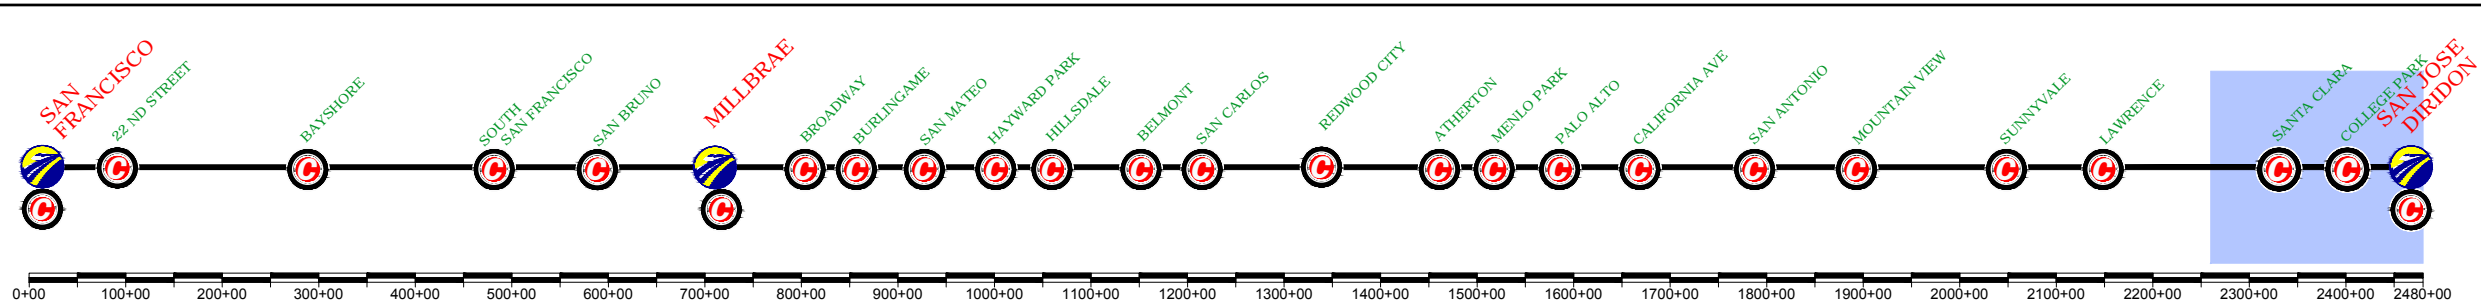

REV	DATE	BY	SUB	APP	DESCRIPTION

DESIGNED BY  
DRAWN BY  
CHECKED BY  
IN CHARGE  
DATE  
**MAY/2017**

15% DRAFT  
SUBMITTAL  
FOR INTERNAL  
USE ONLY  
  
NOT FOR  
CONSTRUCTION

**prontec** 12 Burgos Ave. 11th Floor Madrid, SP 28036  
**HNTB** 1111 Broadway 9th Floor Oakland, CA 94607



**CALIFORNIA HIGH-SPEED TRAIN PROJECT**  
**SAN FRANCISCO TO SAN JOSE**  
SAN JOSE, ALTERNATIVE A  
CONSTRUCTION PHASES  
PLAN AND PROFILE SCHEME  
FINAL PHASE

CONTRACT NO.  
DRAWING NO.  
SCALE  
**NOT TO SCALE**  
SHEET NO.  
**6 OF 6**