
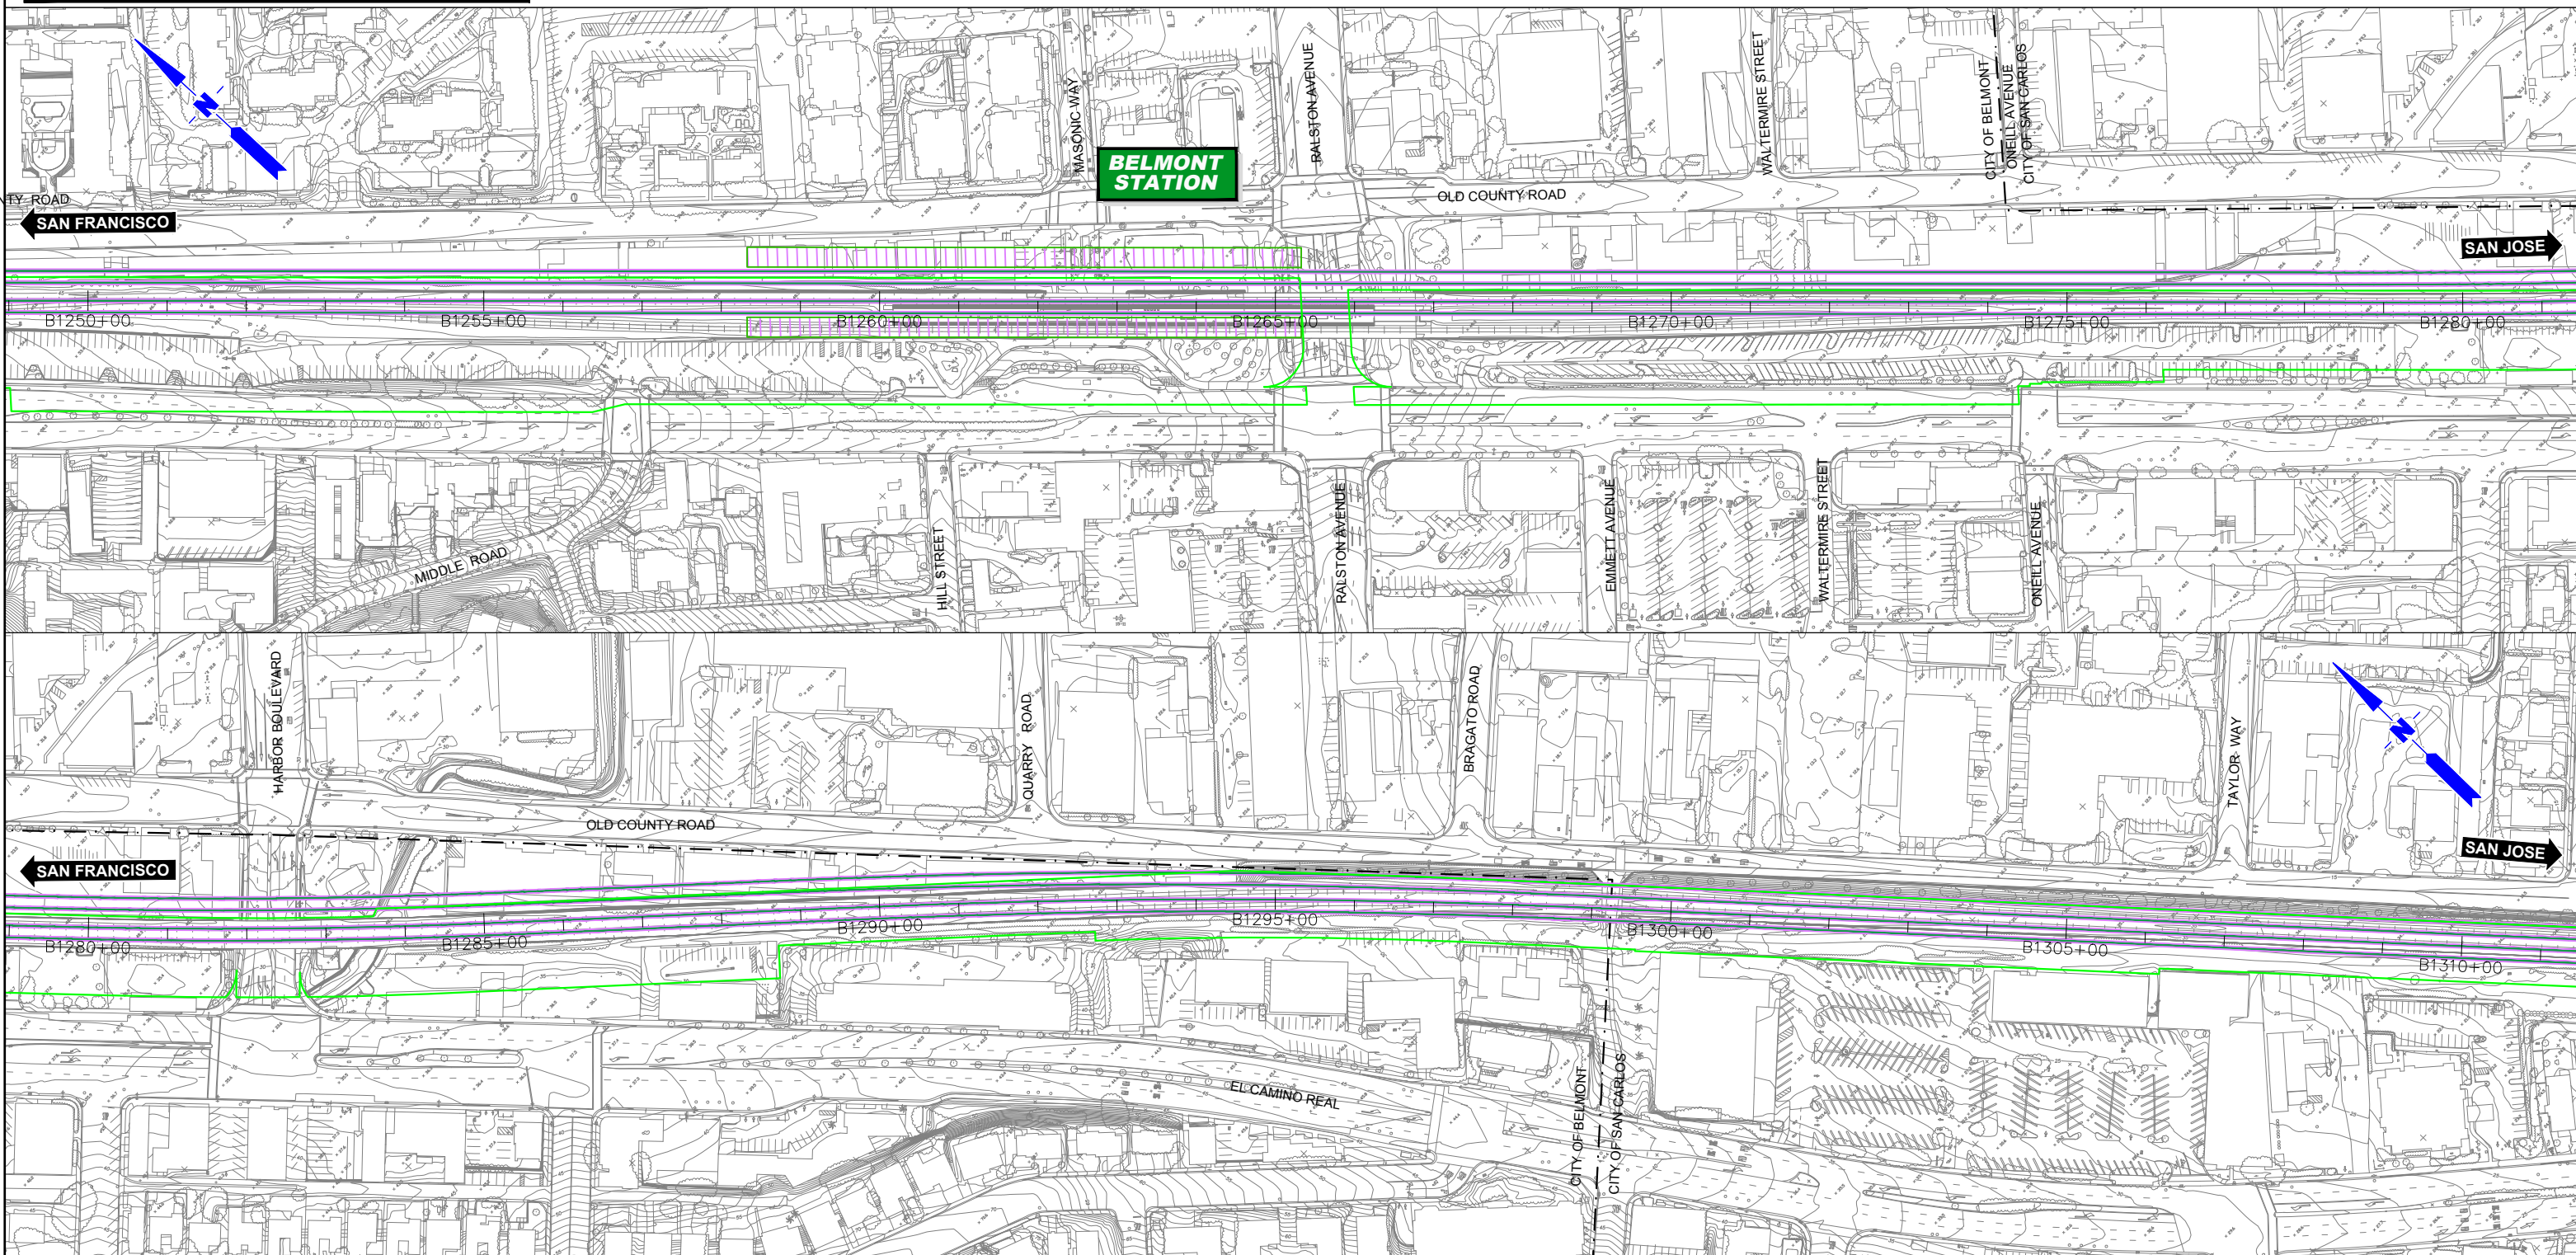


APPENDIX D.6: PASSING TRACKS REPORT AND EXHIBITS – ALTERNATIVE B

Part 5 of 5

	CURRENT TRACK		TRACK REMOVAL
	PROVISIONAL TRACK		UNDER CONSTRUCTION
	BUILT IN PREVIOUS PHASES		CIRCULATION TRACK
	UNDER CONST + CIRCULATION T.		

	OVERHEAD BRIDGE		TUNNEL
	MAJOR UNDERPASS		GRADE CROSSING
	CREEK UNDERPASS		CURRENT ROW
			TCE
			ROW

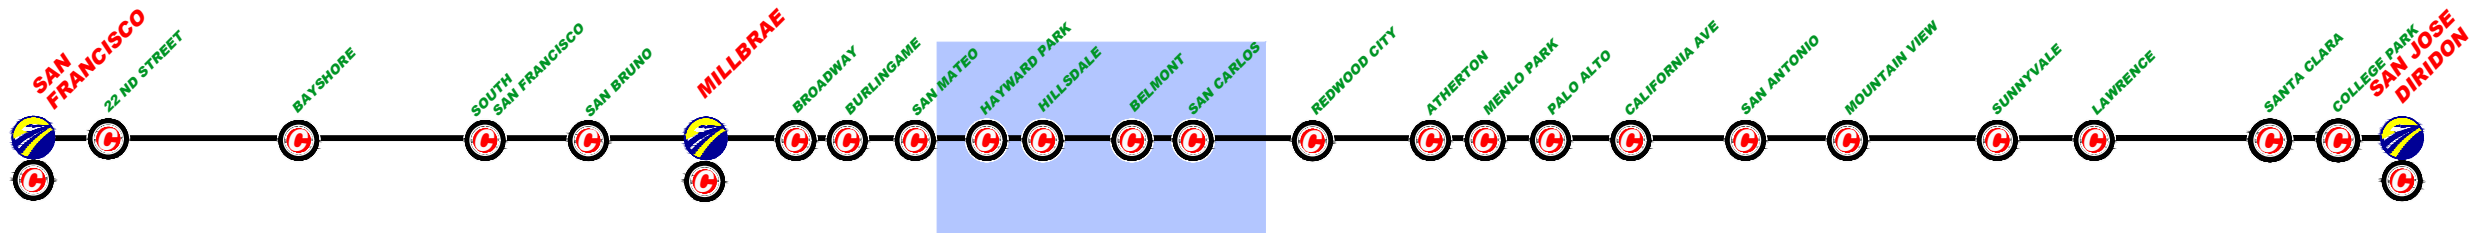

REV	DATE	BY	SUB	APP	DESCRIPTION

DESIGNED BY	
DRAWN BY	
CHECKED BY	
IN CHARGE	
DATE	MAR/2019

DRAFT PECD
SUBMITTAL
FOR INTERNAL
USE ONLY

NOT FOR
CONSTRUCTION

prontec 12 Burgos Ave.
11th Floor
Madrid, SP 28036

HNTB 1111 Broadway
9th Floor
Oakland, CA 94607



CALIFORNIA
High-Speed Rail Authority

CALIFORNIA HIGH-SPEED TRAIN PROJECT
SAN FRANCISCO TO SAN JOSE
PASSING TRACKS ALTERNATIVE B
CONSTRUCTION PHASES
PLAN
PHASE 8

CONTRACT NO.	
DRAWING NO.	CV-11PTB-PH8-05
SCALE	1" = 200'
SHEET NO.	5 OF 7

	CURRENT TRACK		TRACK REMOVAL
	PROVISIONAL TRACK		UNDER CONSTRUCTION
	BUILT IN PREVIOUS PHASES		CIRCULATION TRACK
	UNDER CONST + CIRCULATION T.		

	OVERHEAD BRIDGE		TUNNEL
	MAJOR UNDERPASS		GRADE CROSSING
	CREEK UNDERPASS		CURRENT ROW
			TCE
			ROW

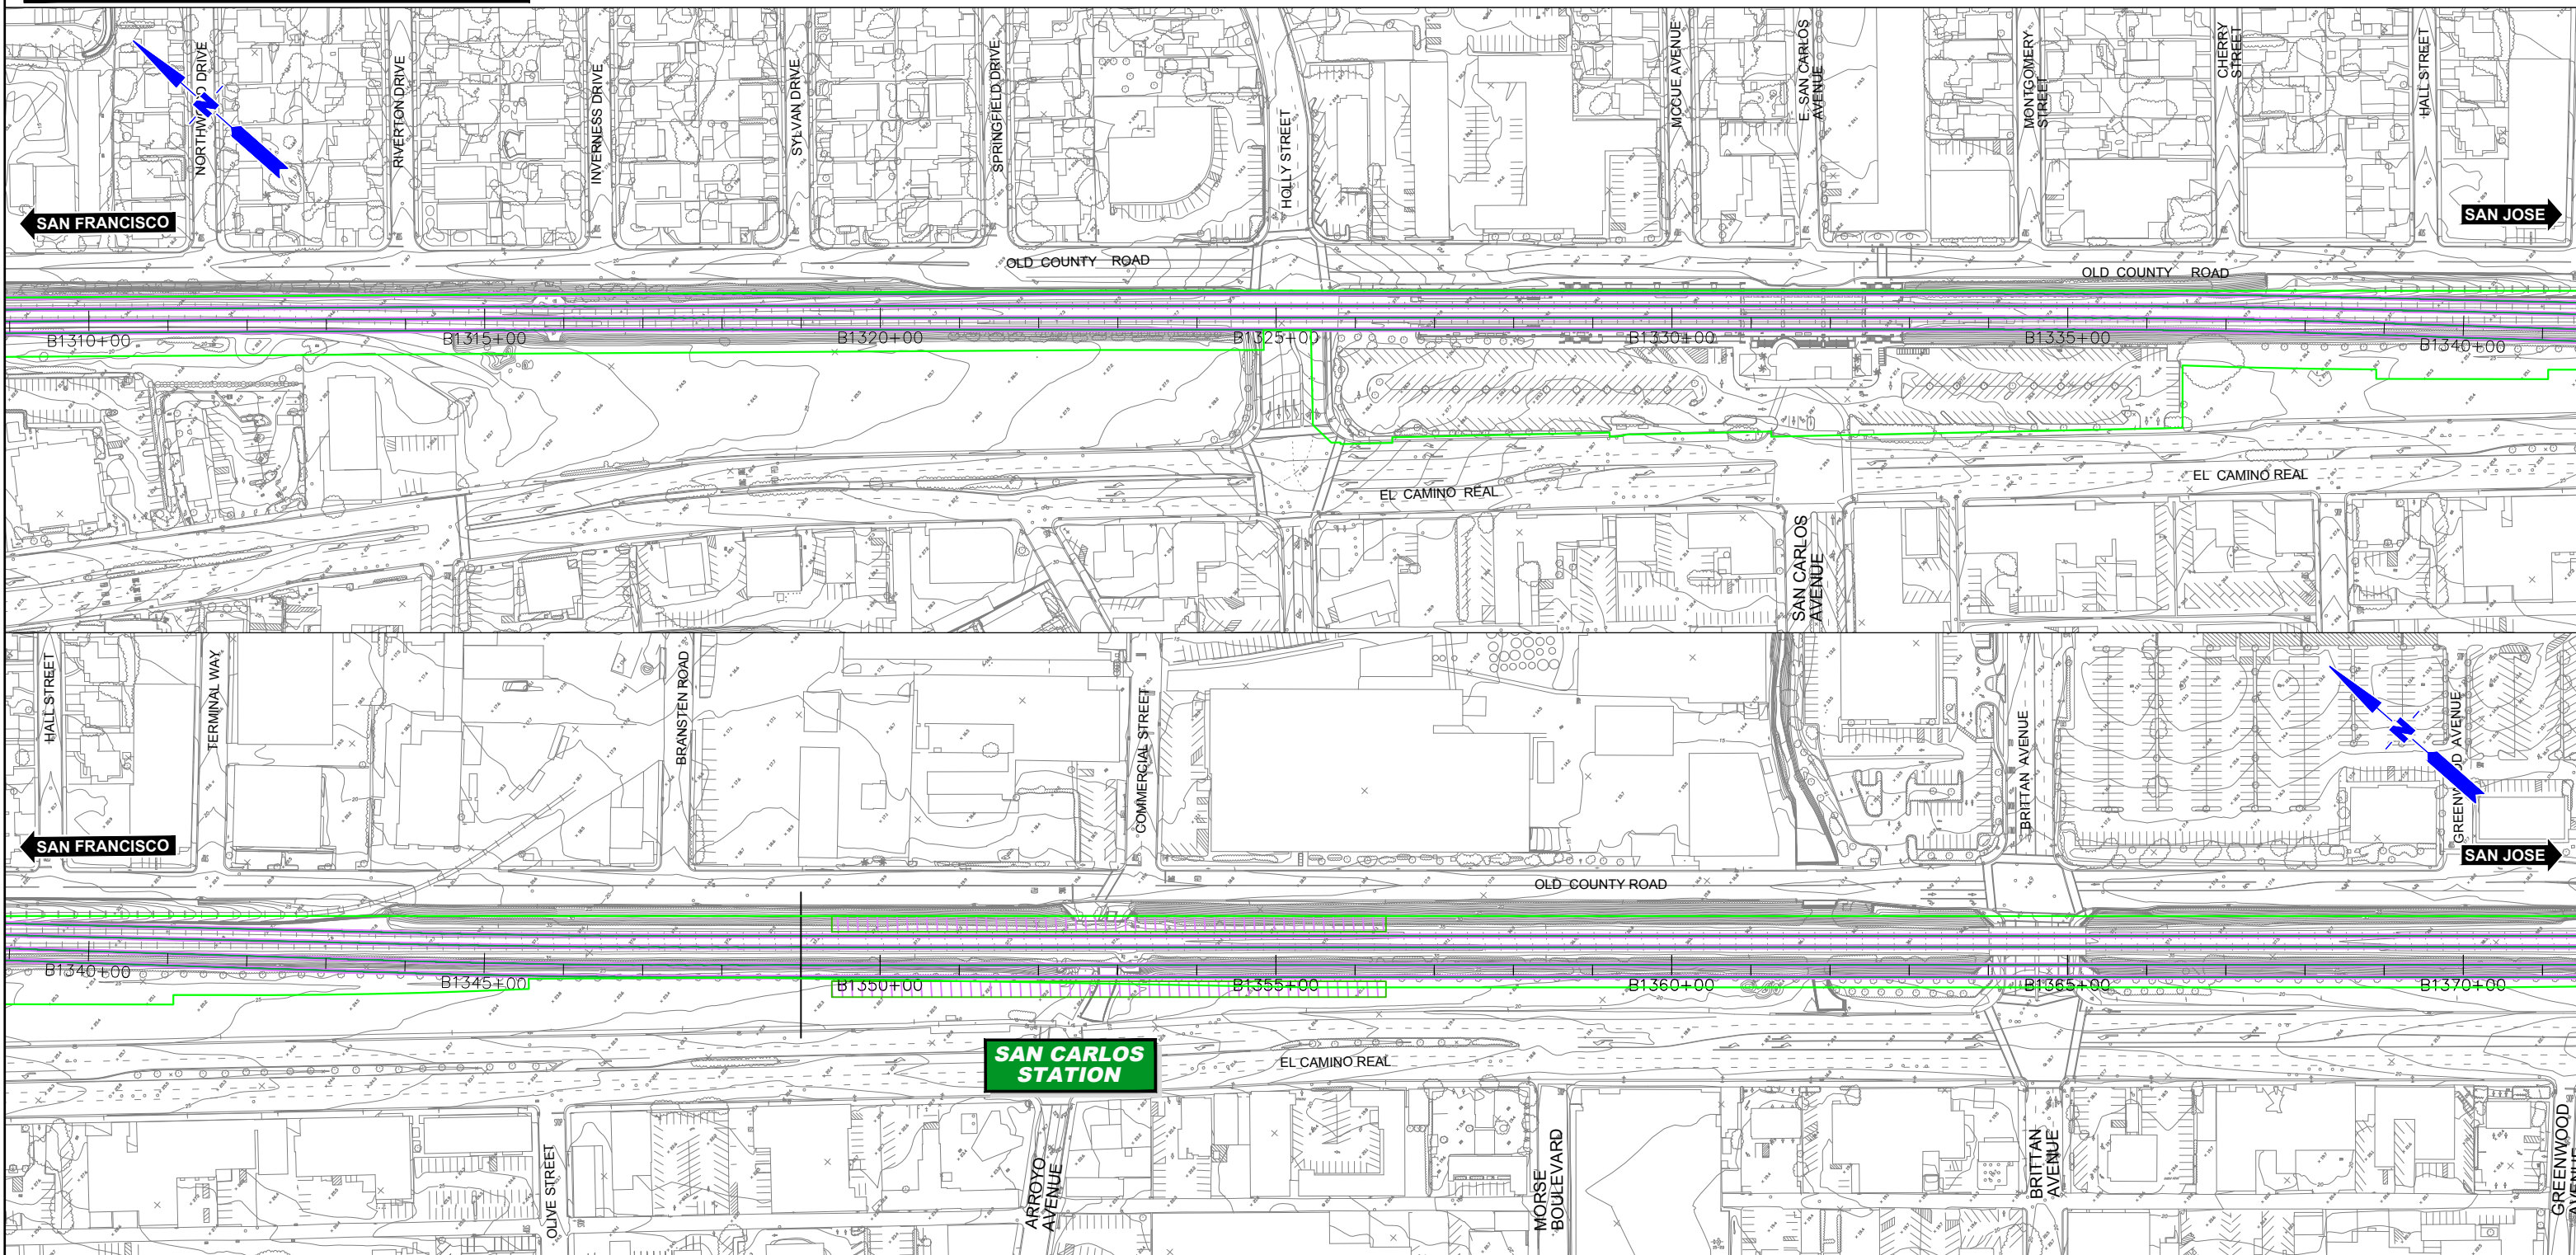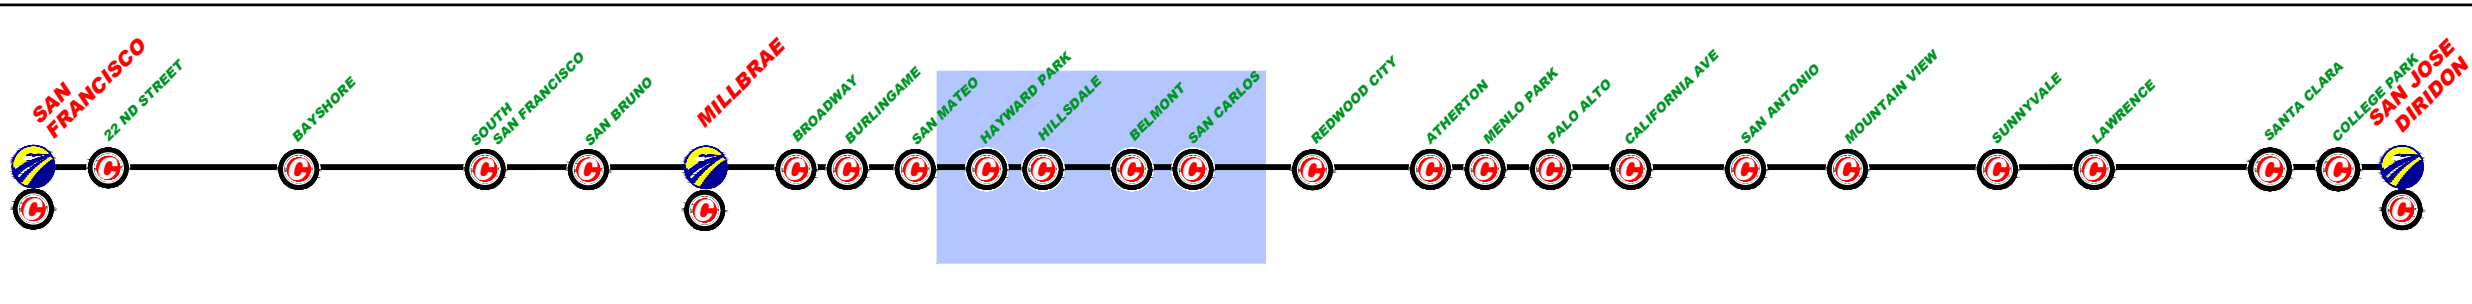

REV	DATE	BY	SUB	APP	DESCRIPTION

DESIGNED BY	
DRAWN BY	
CHECKED BY	
IN CHARGE	
DATE	MAR/2019

DRAFT PEPD
SUBMITTAL
FOR INTERNAL
USE ONLY

NOT FOR
CONSTRUCTION

prontec 12 Burgos Ave.
11th Floor
Madrid, SP 28036

HNTB 1111 Broadway
9th Floor
Oakland, CA 94607


CALIFORNIA
High-Speed Rail Authority

CALIFORNIA HIGH-SPEED TRAIN PROJECT
SAN FRANCISCO TO SAN JOSE
PASSING TRACKS ALTERNATIVE B
CONSTRUCTION PHASES
PLAN
PHASE 8

CONTRACT NO.	
DRAWING NO.	CV-11PTB-PH8-06
SCALE	1" = 200'
SHEET NO.	6 OF 7

	CURRENT TRACK		TRACK REMOVAL
	PROVISIONAL TRACK		UNDER CONSTRUCTION
	BUILT IN PREVIOUS PHASES		CIRCULATION TRACK
	UNDER CONST + CIRCULATION T.		

	OVERHEAD BRIDGE		TUNNEL
	MAJOR UNDERPASS		GRADE CROSSING
	CREEK UNDERPASS		CURRENT ROW
			TCE
			ROW

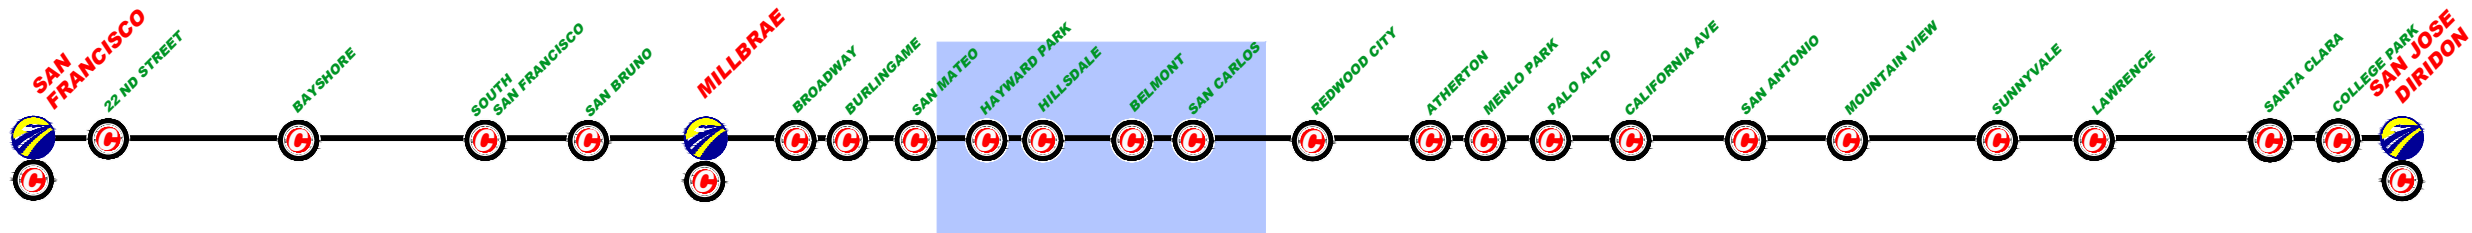

\$FILE\$					
\$PLTDRVS\$					
\$PENTBLS\$					
\$TIME\$					
\$DATE\$					
\$USER\$					
REV	DATE	BY	SUB	APP	DESCRIPTION

DESIGNED BY
DRAWN BY
CHECKED BY
IN CHARGE
DATE
MAR/2019

DRAFT PEPD
SUBMITTAL
FOR INTERNAL
USE ONLY

NOT FOR
CONSTRUCTION






prontec 12 Burgos Ave.
11th Floor
Madrid, SP 28036

HNTB 1111 Broadway
9th Floor
Oakland, CA 94607

CALIFORNIA
High-Speed Rail Authority

CALIFORNIA HIGH-SPEED TRAIN PROJECT
SAN FRANCISCO TO SAN JOSE
PASSING TRACKS ALTERNATIVE B
CONSTRUCTION PHASES
PLAN
PHASE 8

CONTRACT NO.
DRAWING NO.
CV-11PTB-PH8-07
SCALE
1" = 200'
SHEET NO.
7 OF 7

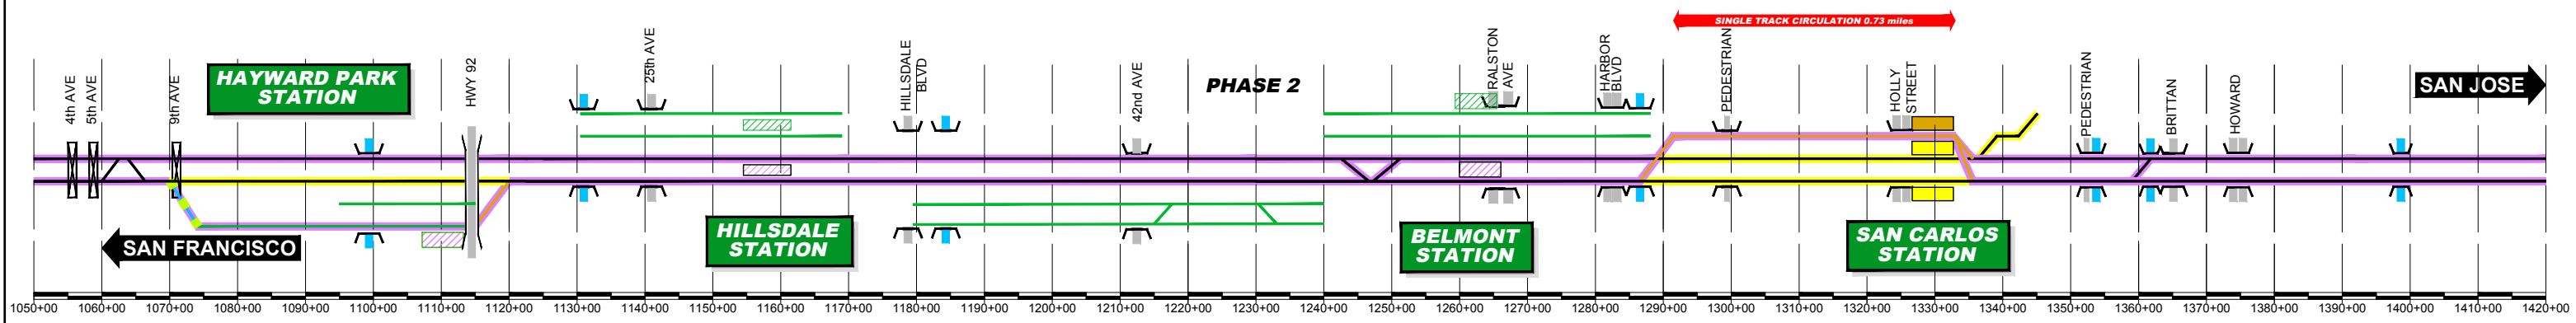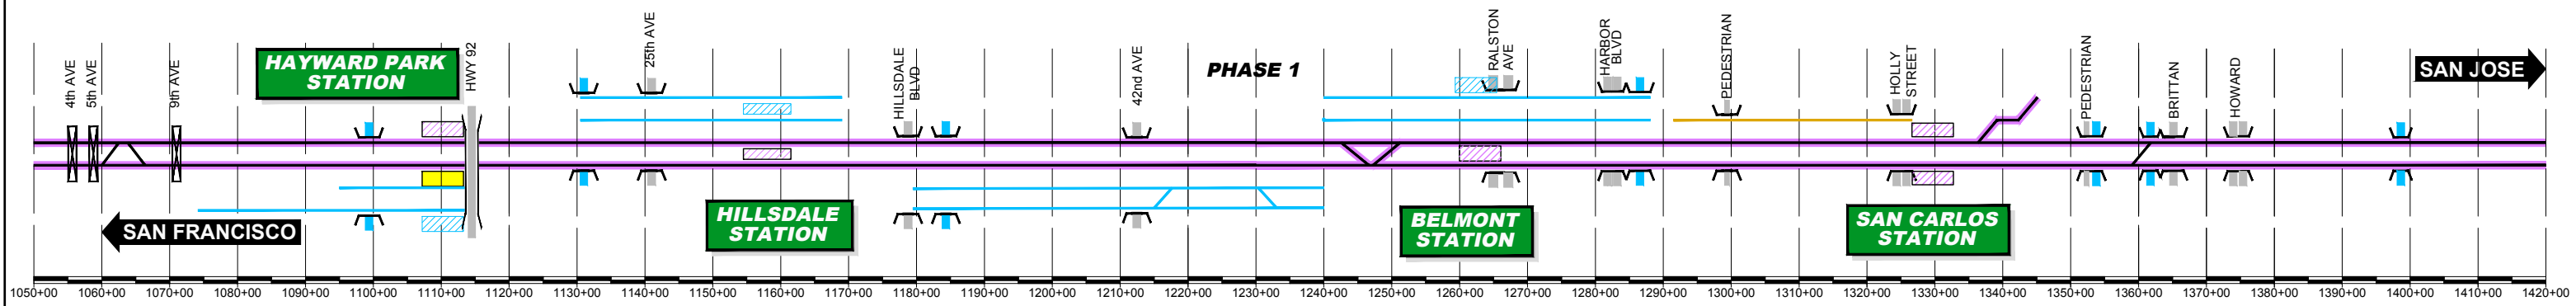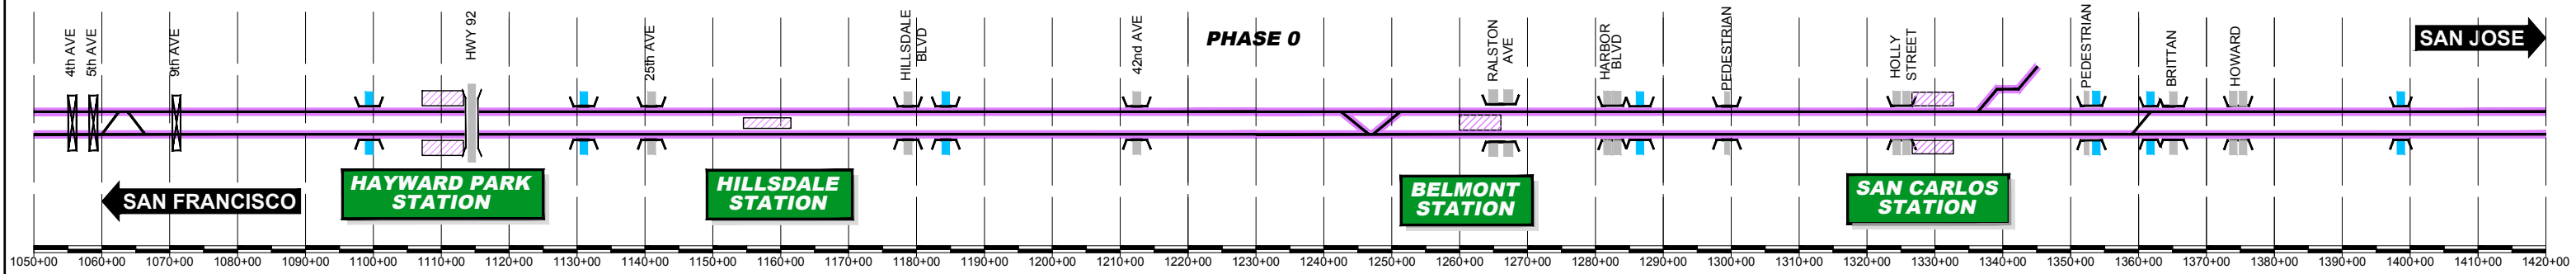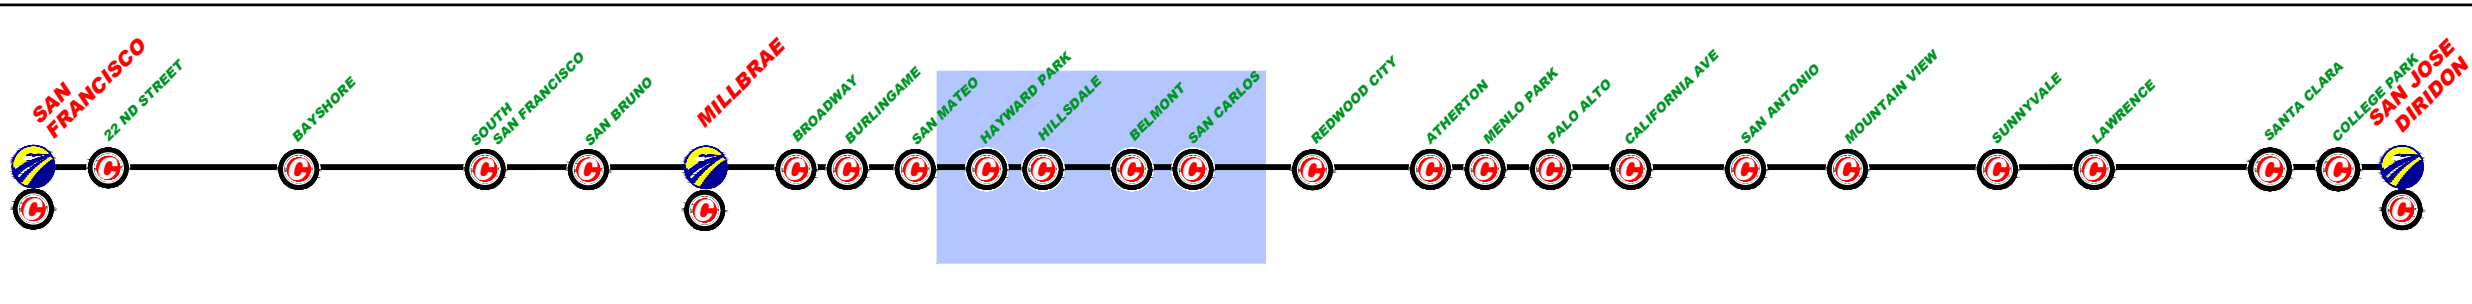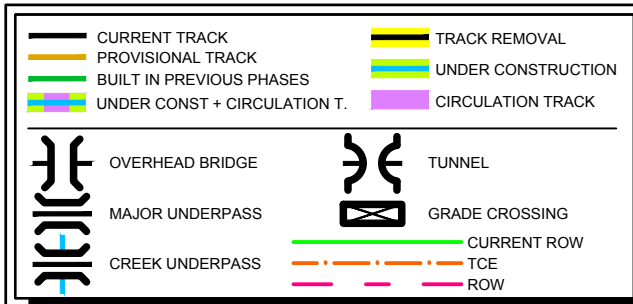

REV	DATE	BY	SUB	APP	DESCRIPTION

DESIGNED BY
DRAWN BY
CHECKED BY
IN CHARGE
DATE
MAR/2019

DRAFT PEPD
SUBMITTAL
FOR INTERNAL
USE ONLY

NOT FOR
CONSTRUCTION

prontec 12 Burgos Ave.
11th Floor
Madrid, SP 28036

HNTB 1111 Broadway
9th Floor
Oakland, CA 94607







CALIFORNIA HIGH-SPEED TRAIN PROJECT
SAN FRANCISCO TO SAN JOSE
PASSING TRACKS ALTERNATIVE B
CONSTRUCTION PHASES
SCHEME

CONTRACT NO.
DRAWING NO.
CV-11PTB-SCH-01
SCALE
NOT TO SCALE
SHEET NO.
1 OF 3

	CURRENT TRACK		TRACK REMOVAL
	PROVISIONAL TRACK		UNDER CONSTRUCTION
	BUILT IN PREVIOUS PHASES		CIRCULATION TRACK
	UNDER CONST + CIRCULATION T.		

	OVERHEAD BRIDGE		TUNNEL
	MAJOR UNDERPASS		GRADE CROSSING
	CREEK UNDERPASS		CURRENT ROW
			TCE
			ROW

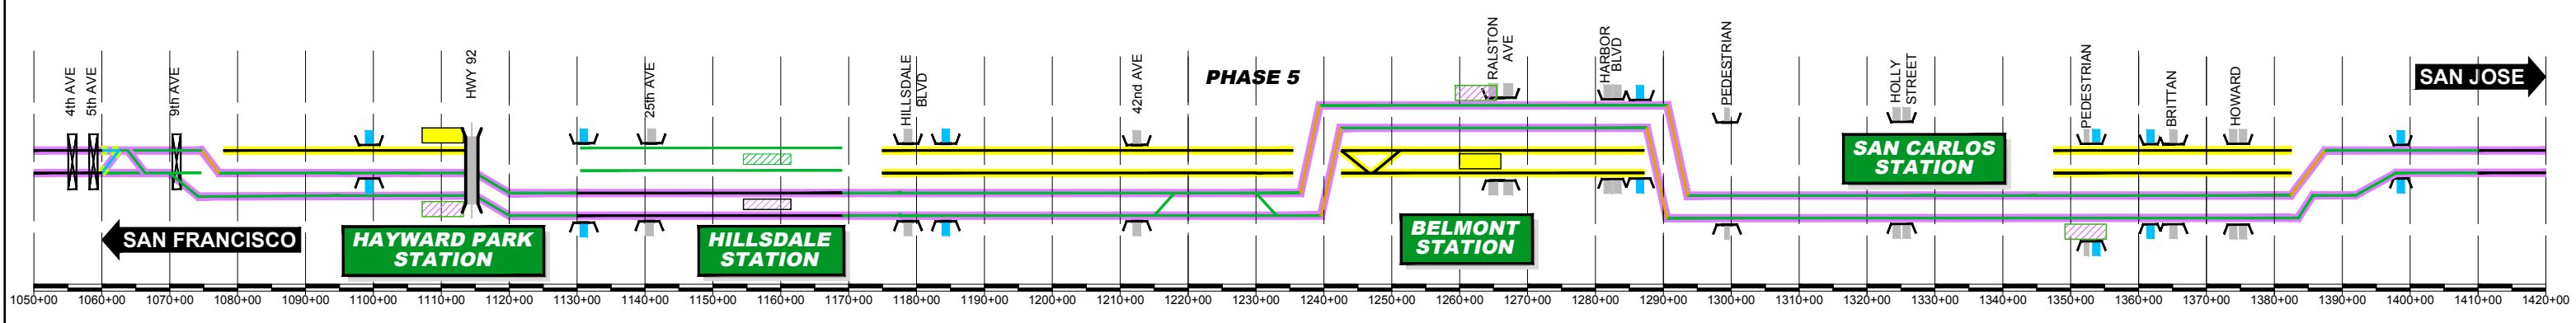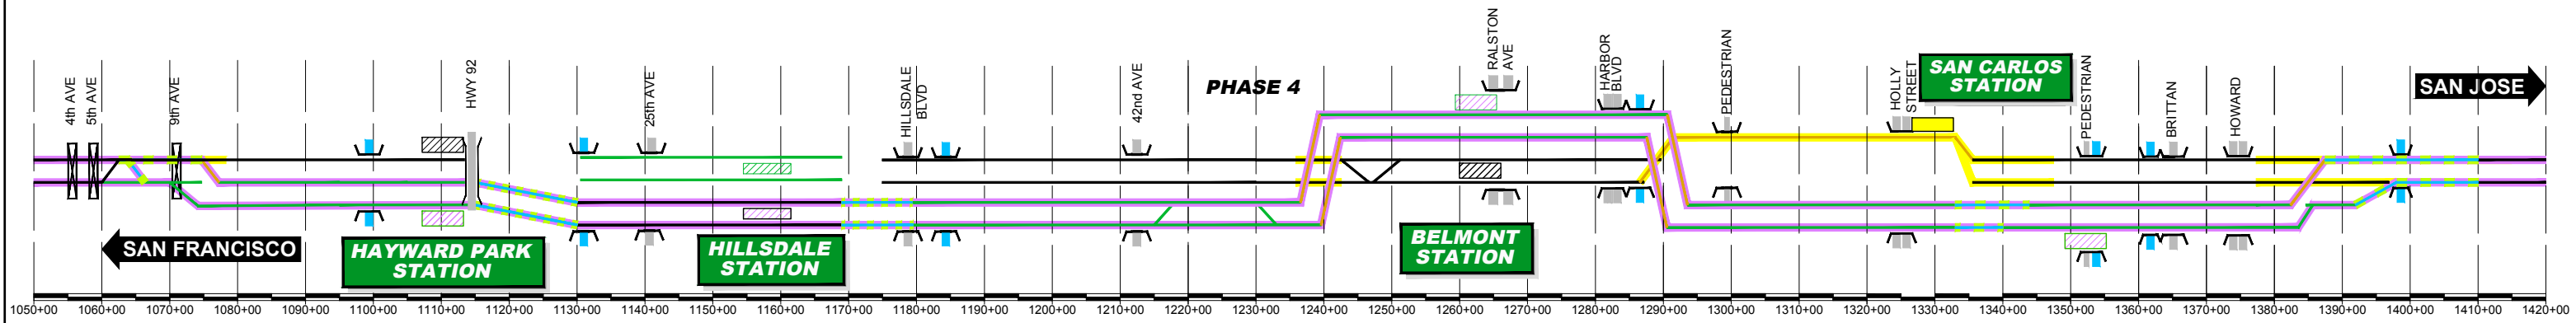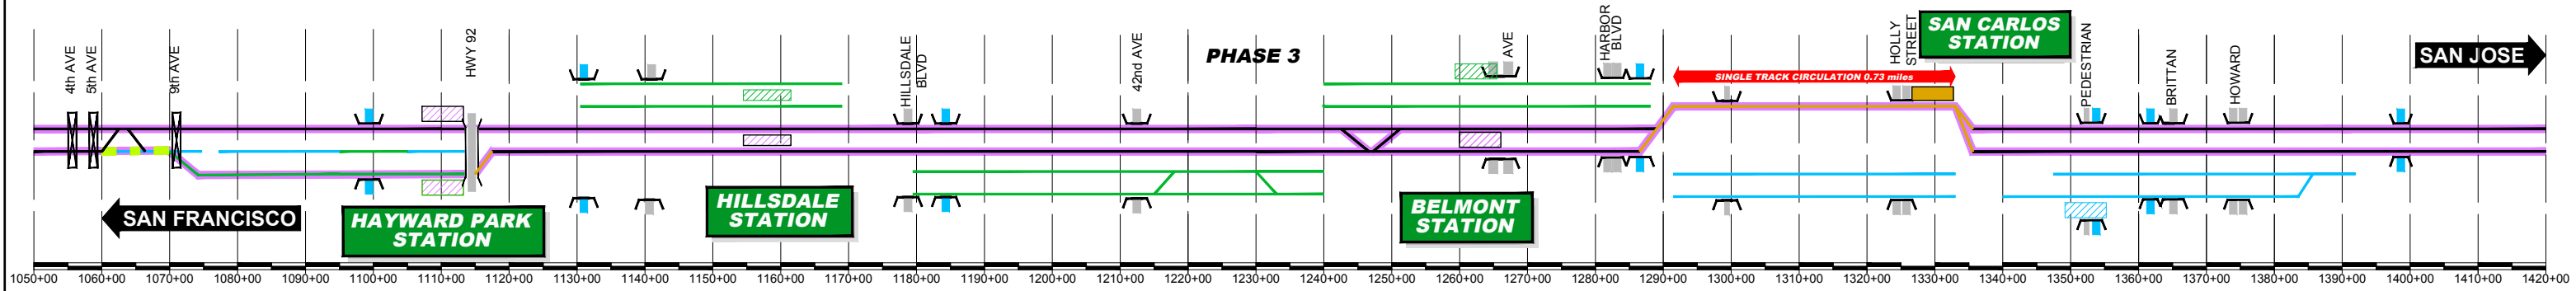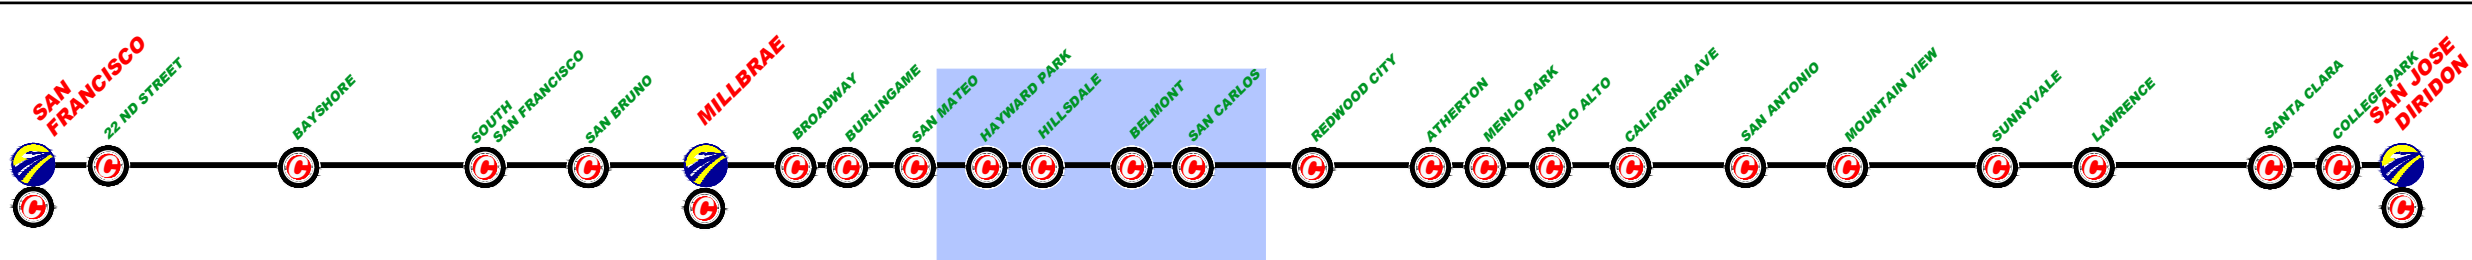

\$FILE\$
 \$PLTDRVS\$
 \$PENTBLS\$
 \$TIME\$
 \$DATE\$
 \$USER\$

REV	DATE	BY	SUB	APP	DESCRIPTION

DESIGNED BY
 DRAWN BY
 CHECKED BY
 IN CHARGE
 DATE
MAR/2019

DRAFT PEPD
 SUBMITTAL
 FOR INTERNAL
 USE ONLY

 NOT FOR
 CONSTRUCTION





12 Burgos Ave.
 11th Floor
 Madrid, SP 28036

 1111 Broadway
 9th Floor
 Oakland, CA 94607

CALIFORNIA HIGH-SPEED TRAIN PROJECT
SAN FRANCISCO TO SAN JOSE
 PASSING TRACKS ALTERNATIVE B
 CONSTRUCTION PHASES
 SCHEME

CONTRACT NO.
DRAWING NO. CV-11PTB-SCH-02
SCALE NOT TO SCALE
SHEET NO. 2 OF 3

	CURRENT TRACK		TRACK REMOVAL
	PROVISIONAL TRACK		UNDER CONSTRUCTION
	BUILT IN PREVIOUS PHASES		CIRCULATION TRACK
	UNDER CONST + CIRCULATION T.		
	OVERHEAD BRIDGE		TUNNEL
	MAJOR UNDERPASS		GRADE CROSSING
	CREEK UNDERPASS		CURRENT ROW
			TCE
			ROW

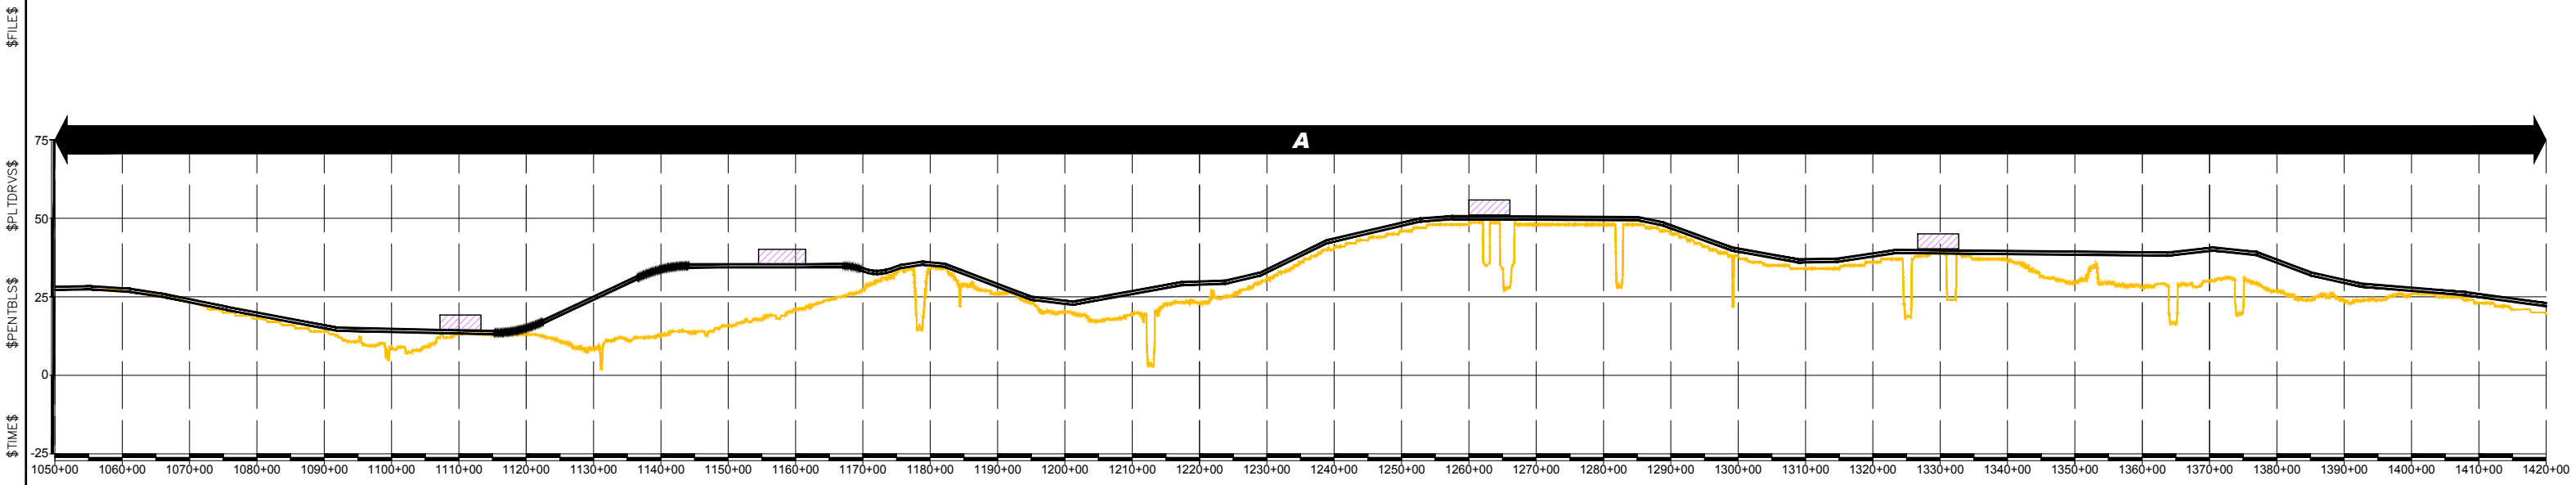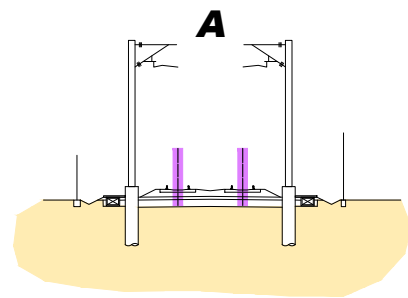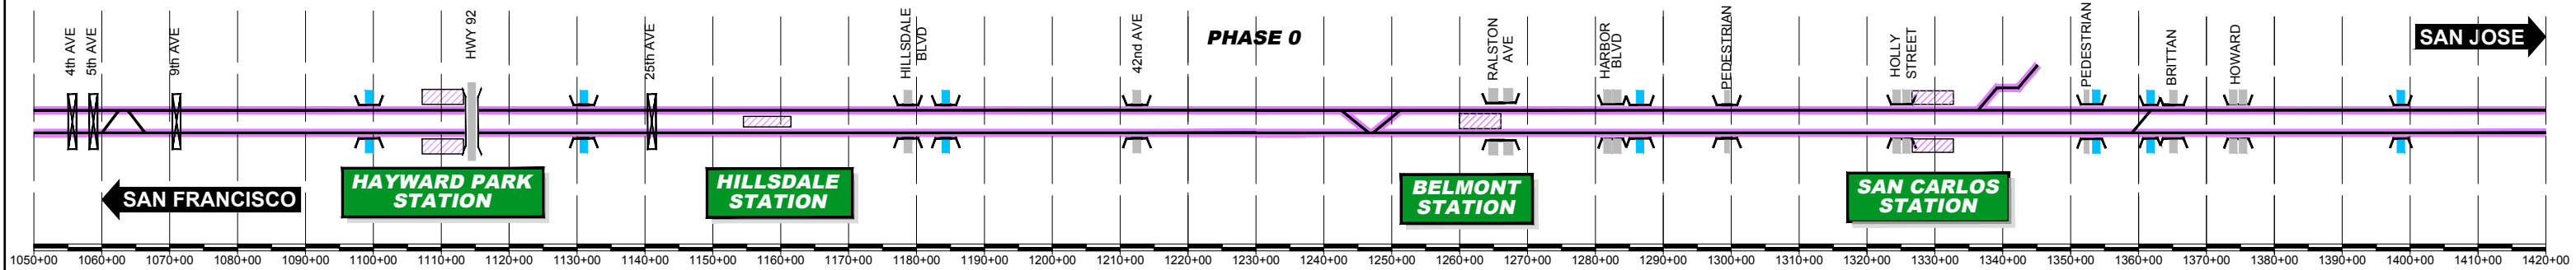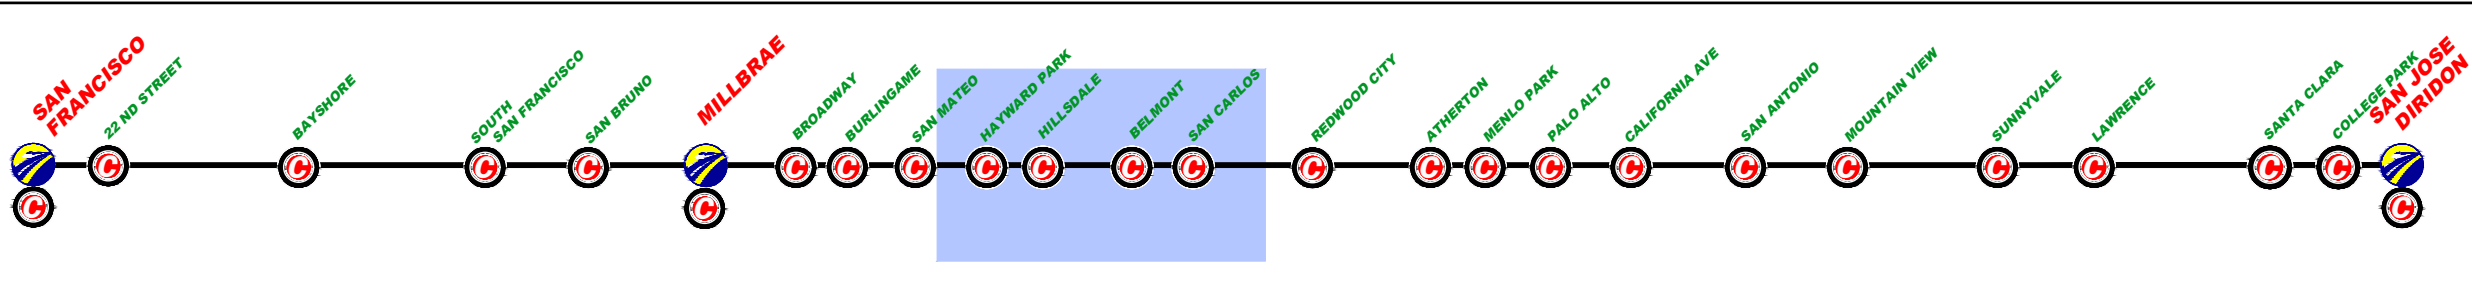

REV	DATE	BY	SUB	APP	DESCRIPTION

DESIGNED BY
DRAWN BY
CHECKED BY
IN CHARGE
DATE
MAR/2019

DRAFT PEPD
SUBMITTAL
FOR INTERNAL
USE ONLY

NOT FOR
CONSTRUCTION

prontec 12 Burgos Ave.
11th Floor
Madrid, SP 28036





HNTB 1111 Broadway
9th Floor
Oakland, CA 94607

CALIFORNIA
High-Speed Rail Authority

CALIFORNIA HIGH-SPEED TRAIN PROJECT
SAN FRANCISCO TO SAN JOSE
PASSING TRACKS ALTERNATIVE B
CONSTRUCTION PHASES
PLAN AND PROFILE
PHASE 0 (CURRENT SITUATION)

CONTRACT NO.
DRAWING NO.
CV-11PTB-SPP-01
SCALE
NOT TO SCALE
SHEET NO.
1 OF 9

	CURRENT TRACK		TRACK REMOVAL
	PROVISIONAL TRACK		UNDER CONSTRUCTION
	BUILT IN PREVIOUS PHASES		CIRCULATION TRACK
	UNDER CONST + CIRCULATION T.		
	OVERHEAD BRIDGE		TUNNEL
	MAJOR UNDERPASS		GRADE CROSSING
	CREEK UNDERPASS		CURRENT ROW
			TCE
			ROW

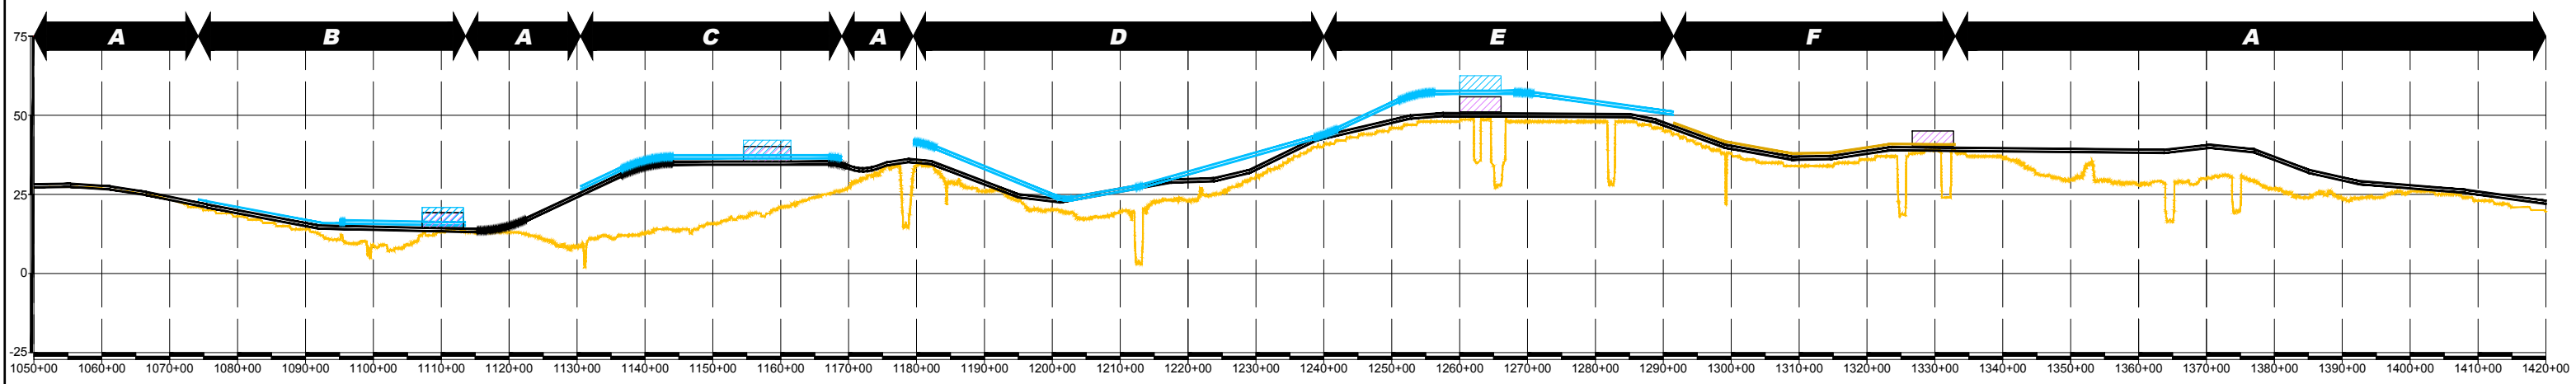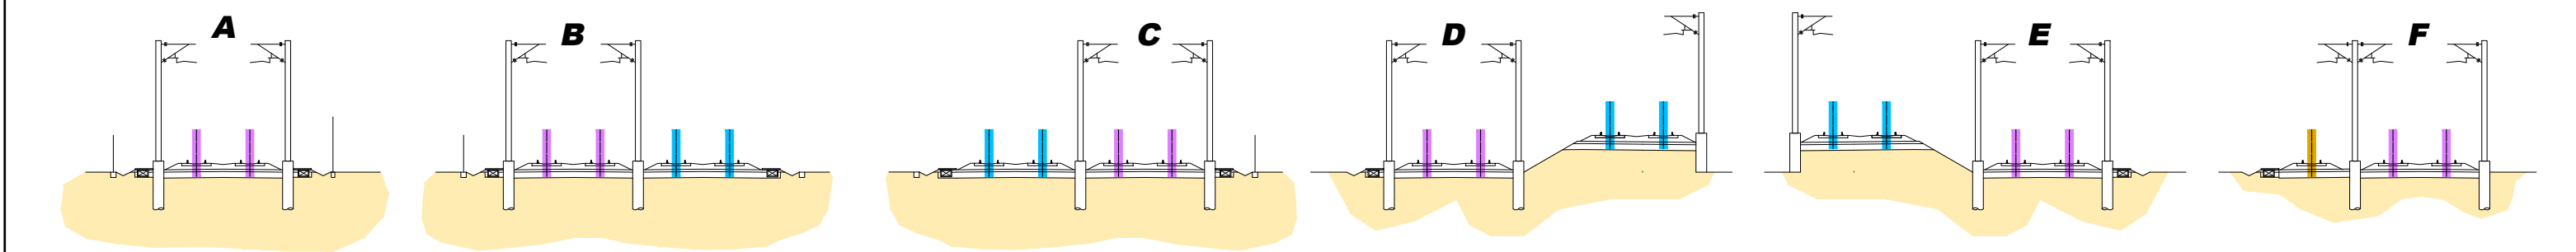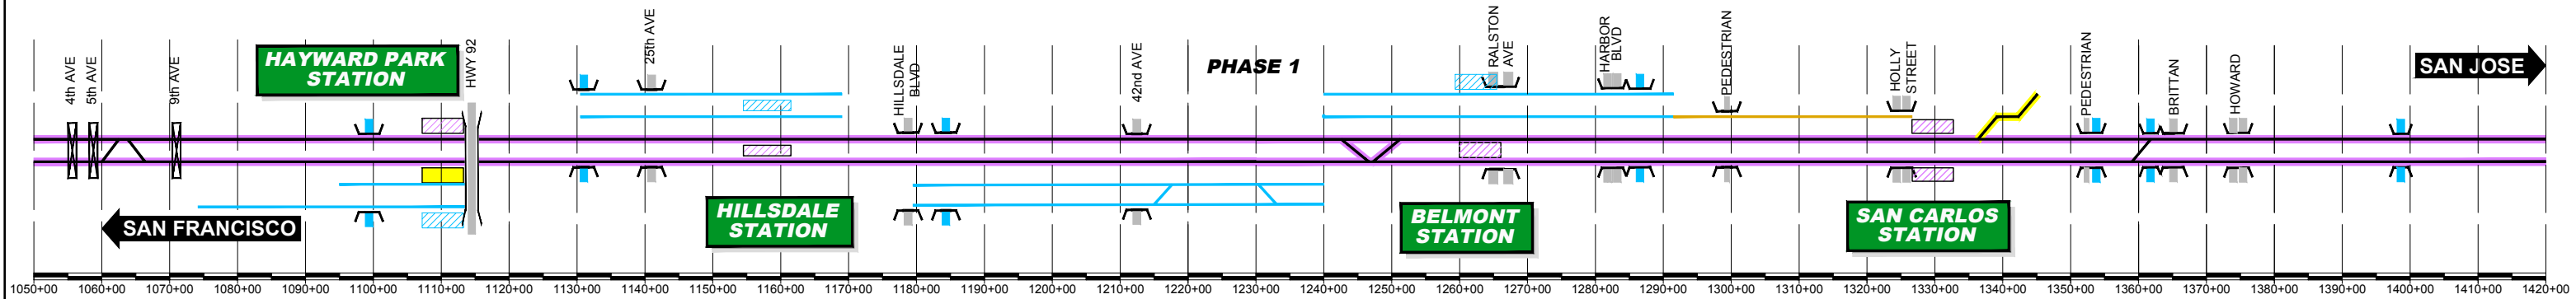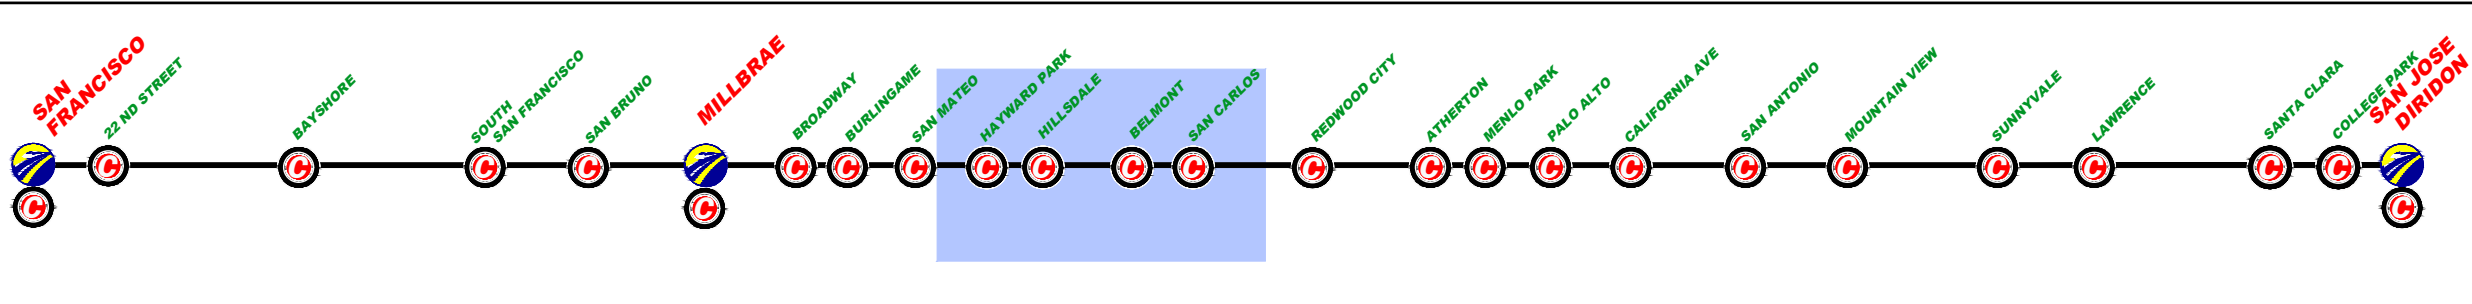

REV	DATE	BY	SUB	APP	DESCRIPTION

DESIGNED BY
DRAWN BY
CHECKED BY
IN CHARGE
DATE
MAR/2019

DRAFT PEPD
SUBMITTAL
FOR INTERNAL
USE ONLY

NOT FOR
CONSTRUCTION

prontec 12 Burgos Ave.
11th Floor
Madrid, SP 28036

HNTB 1111 Broadway
9th Floor
Oakland, CA 94607





CALIFORNIA
High-Speed Rail Authority

CALIFORNIA HIGH-SPEED TRAIN PROJECT
SAN FRANCISCO TO SAN JOSE
PASSING TRACKS ALTERNATIVE B
CONSTRUCTION PHASES
PLAN AND PROFILE
PHASE 1

CONTRACT NO.
DRAWING NO.
CV-11PTB-SPP-02
SCALE
NOT TO SCALE
SHEET NO.
2 OF 9

	CURRENT TRACK		TRACK REMOVAL
	PROVISIONAL TRACK		UNDER CONSTRUCTION
	BUILT IN PREVIOUS PHASES		CIRCULATION TRACK
	UNDER CONST + CIRCULATION T.		

	OVERHEAD BRIDGE		TUNNEL
	MAJOR UNDERPASS		GRADE CROSSING
	CREEK UNDERPASS		CURRENT ROW
			TCE
			ROW

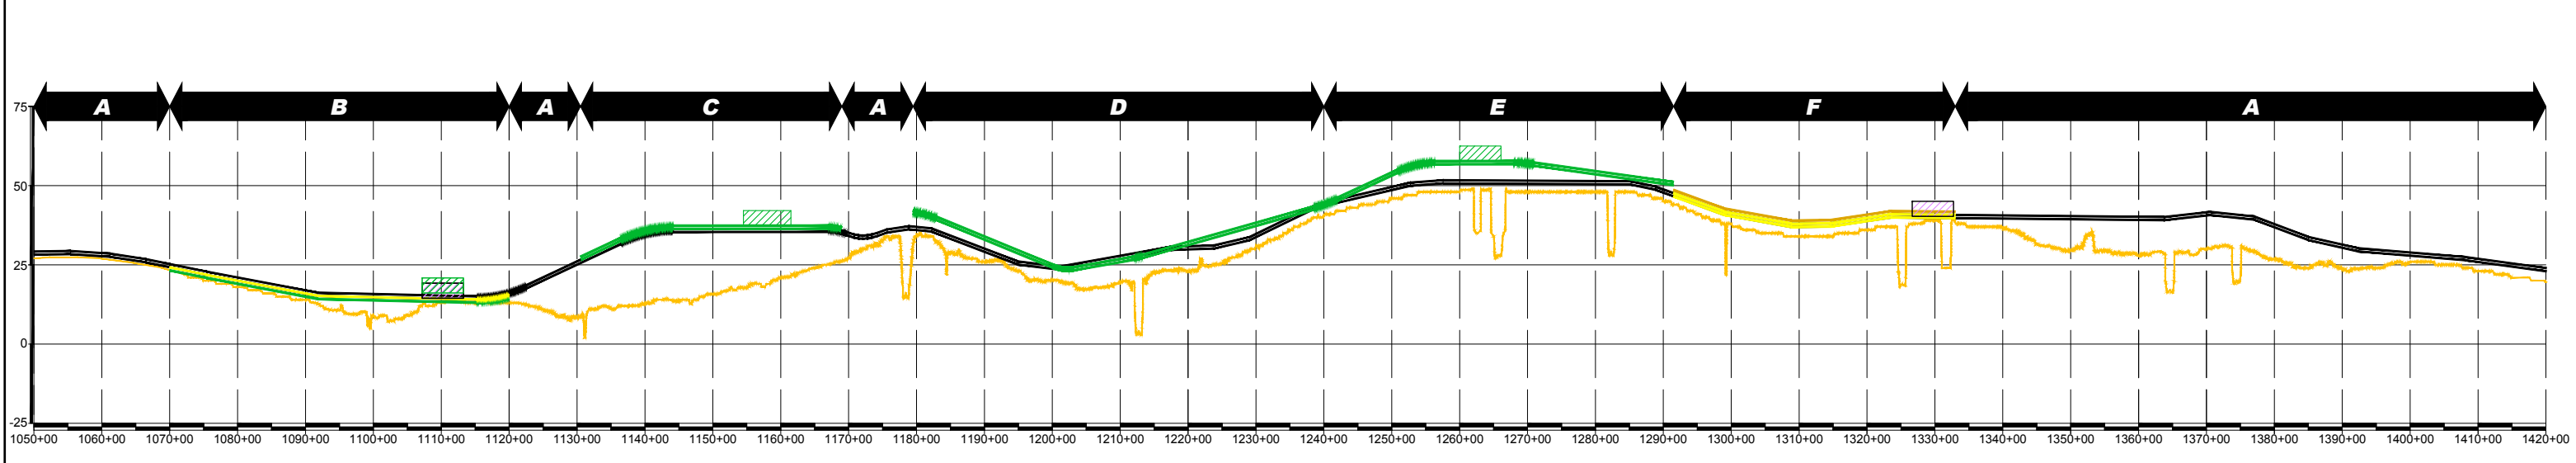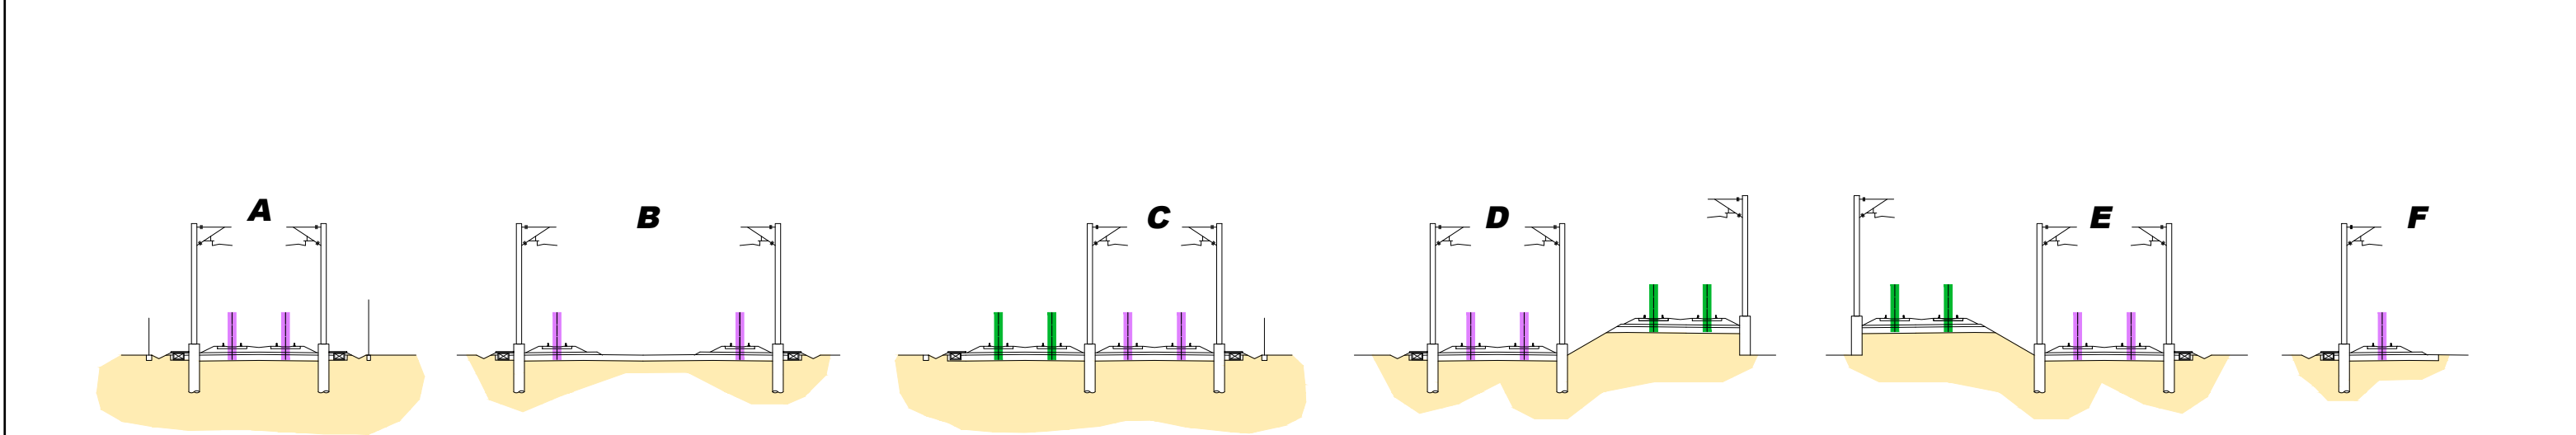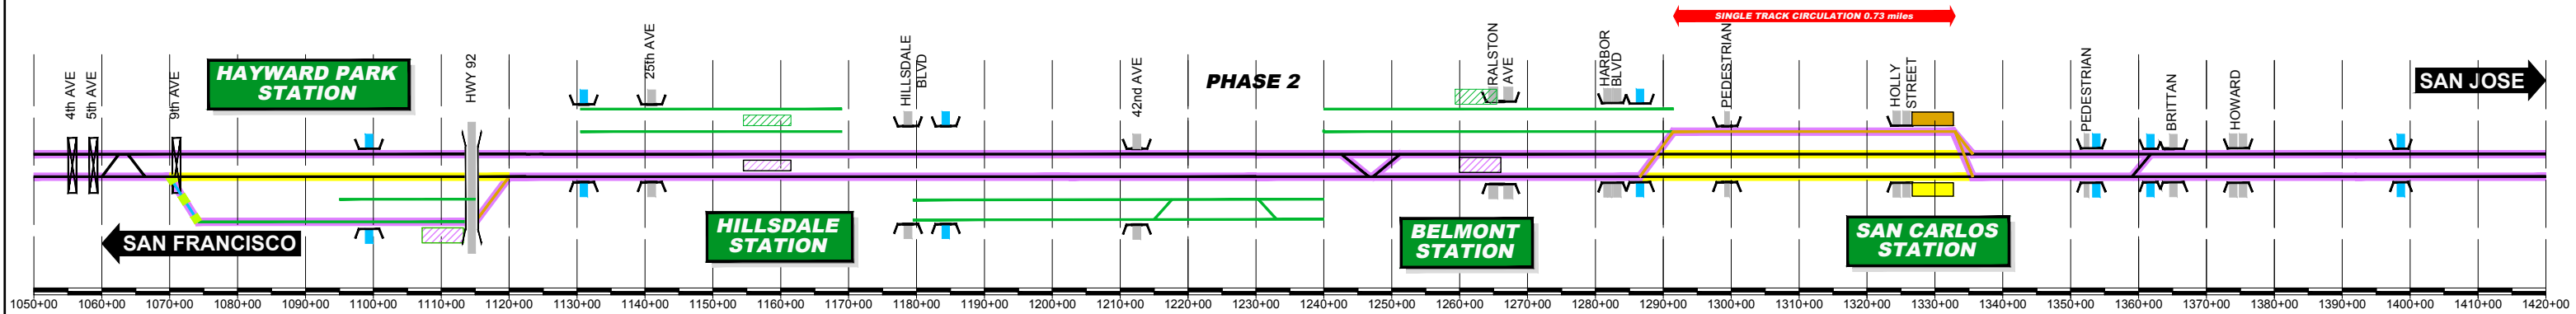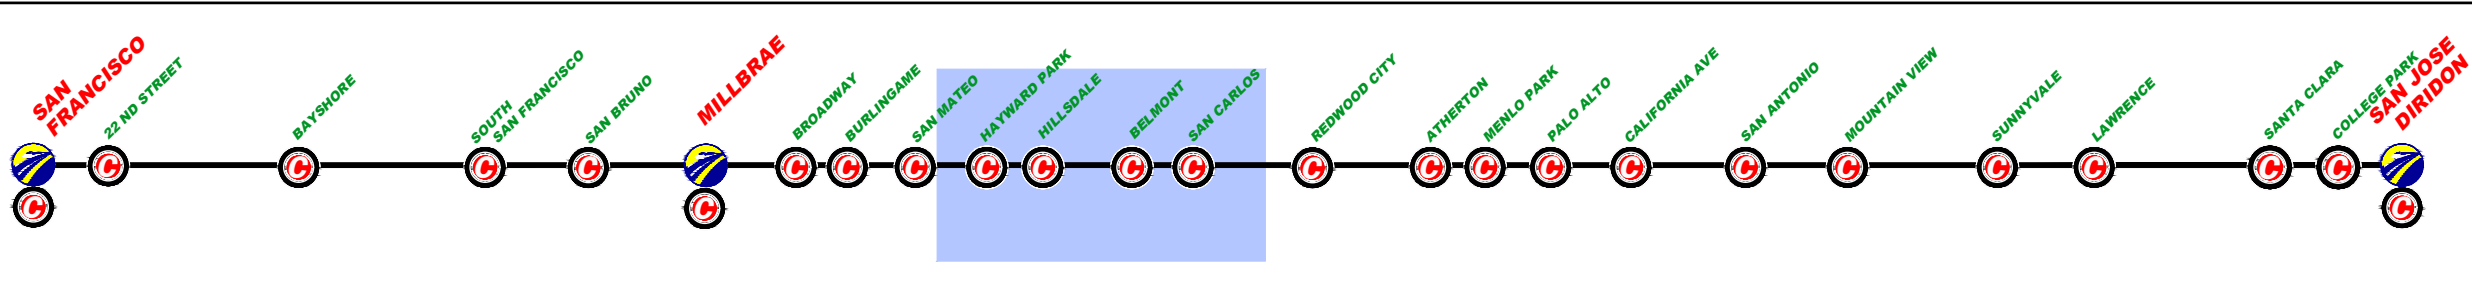

REV	DATE	BY	SUB	APP	DESCRIPTION

DESIGNED BY
DRAWN BY
CHECKED BY
IN CHARGE
DATE
MAR/2019

DRAFT PEPD
SUBMITTAL
FOR INTERNAL
USE ONLY

NOT FOR
CONSTRUCTION

prontec 12 Burgos Ave.
11th Floor
Madrid, SP 28036

HNTB 1111 Broadway
9th Floor
Oakland, CA 94607





CALIFORNIA
High-Speed Rail Authority

CALIFORNIA HIGH-SPEED TRAIN PROJECT
SAN FRANCISCO TO SAN JOSE
PASSING TRACKS ALTERNATIVE B
CONSTRUCTION PHASES
PLAN AND PROFILE
PHASE 2

CONTRACT NO.
DRAWING NO. CV-11PTB-SPP-03
SCALE NOT TO SCALE
SHEET NO. 3 OF 9

	CURRENT TRACK		TRACK REMOVAL
	PROVISIONAL TRACK		UNDER CONSTRUCTION
	BUILT IN PREVIOUS PHASES		CIRCULATION TRACK
	UNDER CONST + CIRCULATION T.		

	OVERHEAD BRIDGE		TUNNEL
	MAJOR UNDERPASS		GRADE CROSSING
	CREEK UNDERPASS		CURRENT ROW
			TCE
			ROW

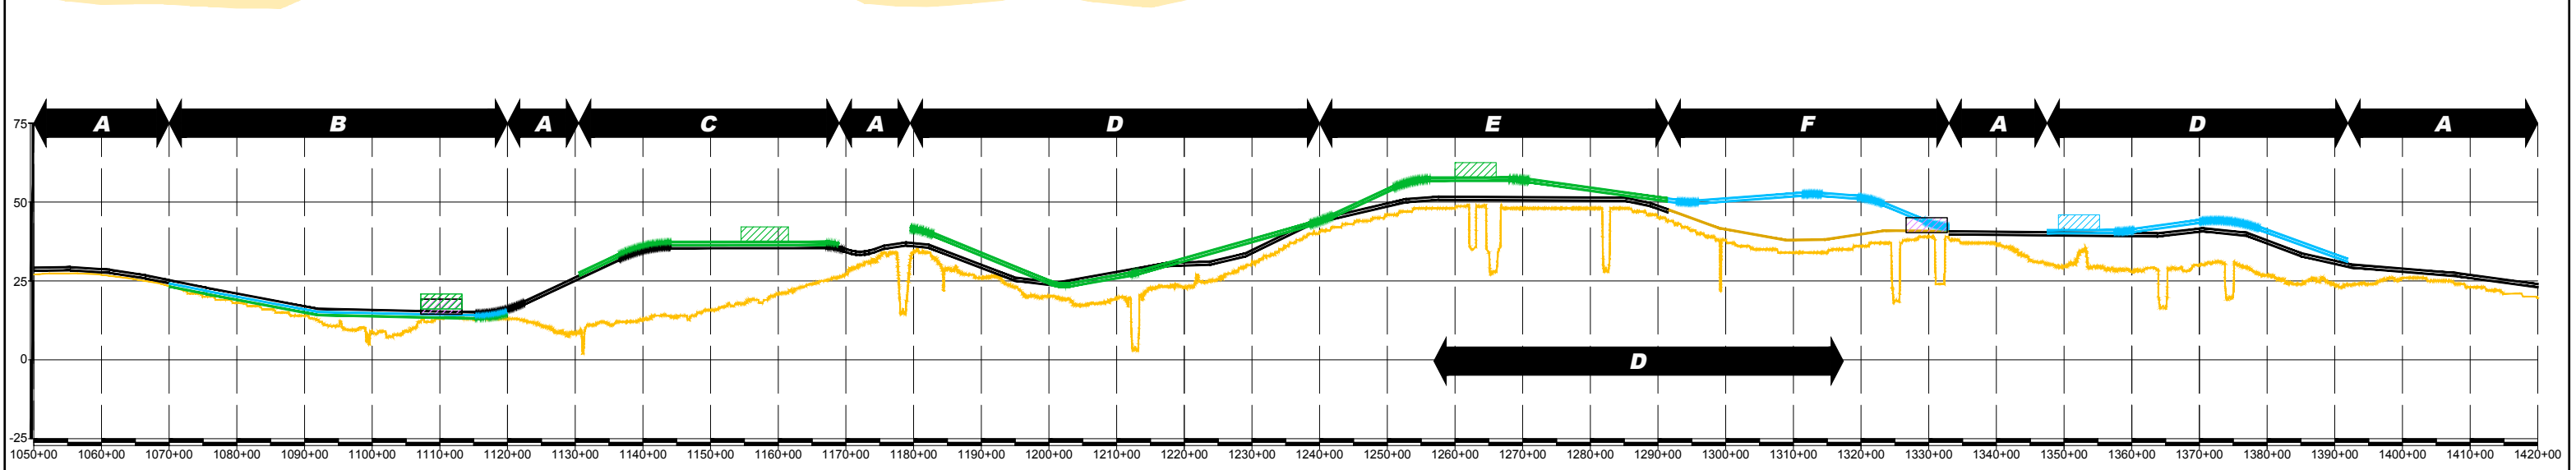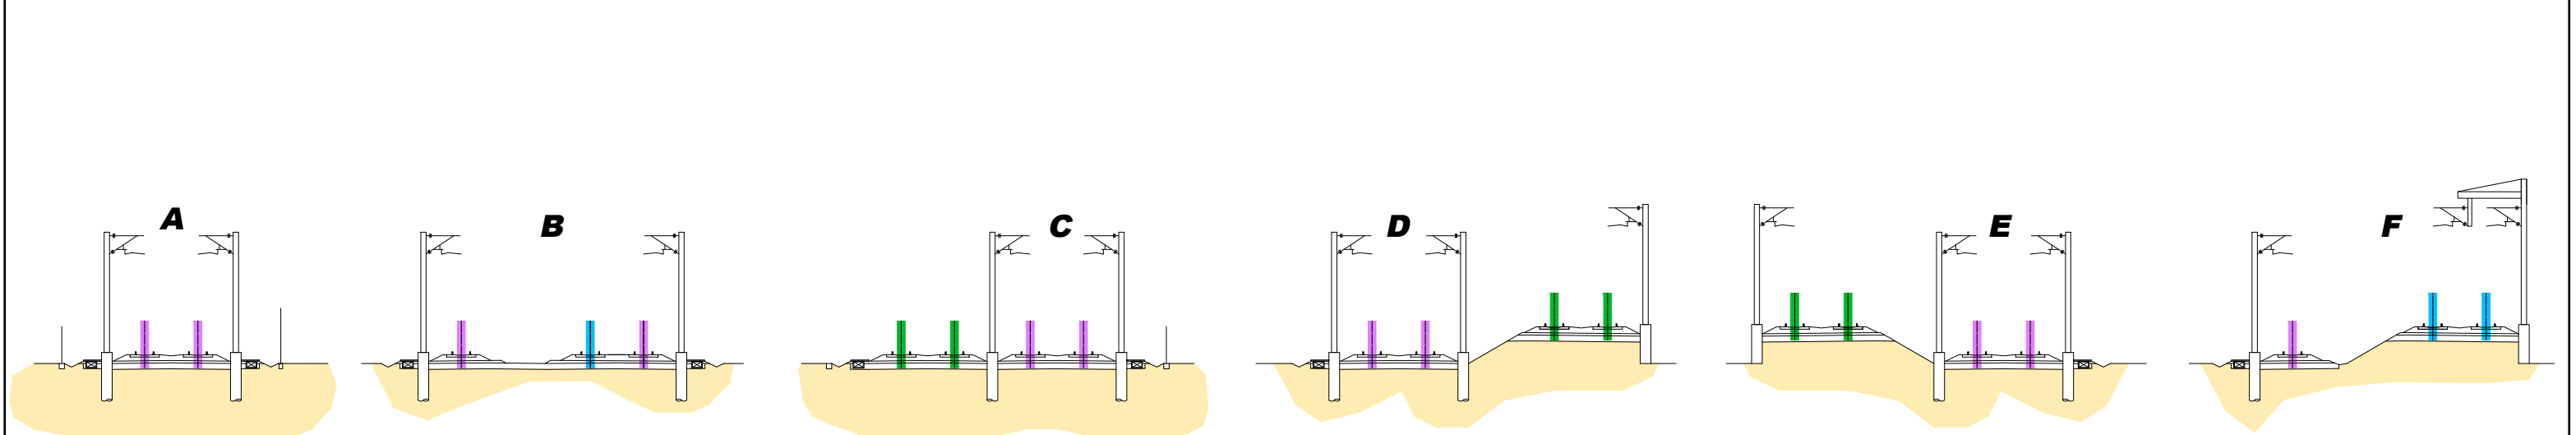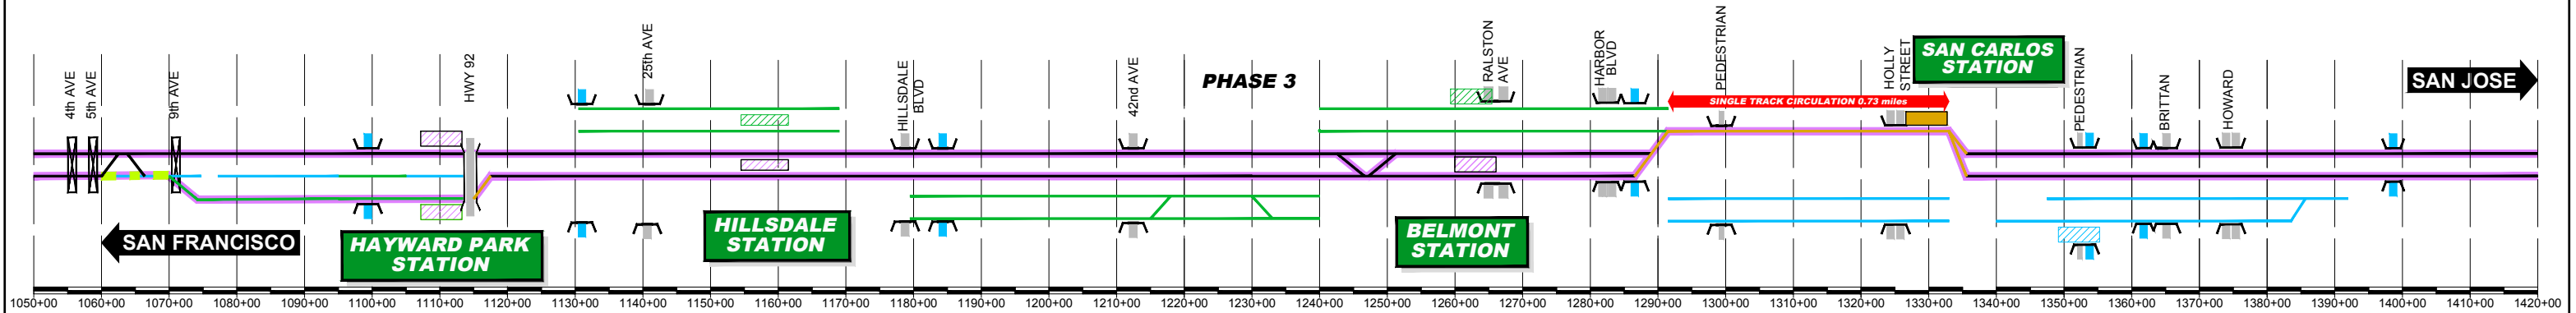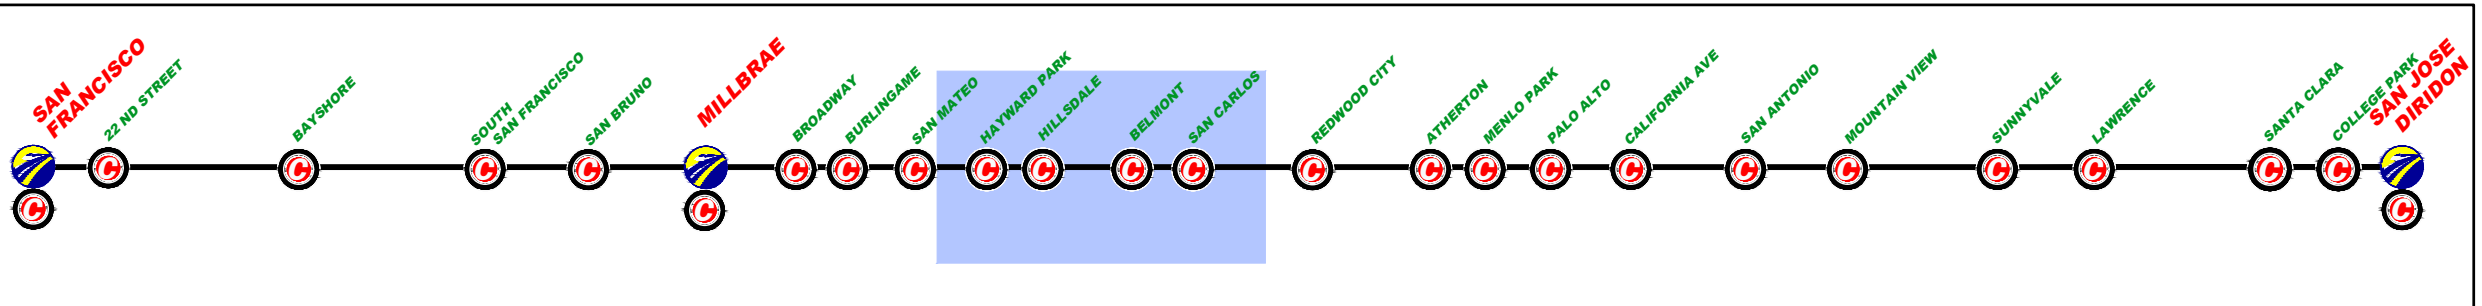

REV	DATE	BY	SUB	APP	DESCRIPTION

DESIGNED BY
DRAWN BY
CHECKED BY
IN CHARGE
DATE
MAR/2019

DRAFT PEPD
SUBMITTAL
FOR INTERNAL
USE ONLY

NOT FOR
CONSTRUCTION

prontec 12 Burgos Ave.
11th Floor
Madrid, SP 28036

HNTB 1111 Broadway
9th Floor
Oakland, CA 94607





CALIFORNIA
High-Speed Rail Authority

CALIFORNIA HIGH-SPEED TRAIN PROJECT
SAN FRANCISCO TO SAN JOSE
PASSING TRACKS ALTERNATIVE B
CONSTRUCTION PHASES
PLAN AND PROFILE
PHASE 3

CONTRACT NO.
DRAWING NO. CV-11PTB-SPP-04
SCALE NOT TO SCALE
SHEET NO. 4 OF 9

	CURRENT TRACK		TRACK REMOVAL
	PROVISIONAL TRACK		UNDER CONSTRUCTION
	BUILT IN PREVIOUS PHASES		CIRCULATION TRACK
	UNDER CONST + CIRCULATION T.		

	OVERHEAD BRIDGE		TUNNEL
	MAJOR UNDERPASS		GRADE CROSSING
	CREEK UNDERPASS		CURRENT ROW
			TCE
			ROW

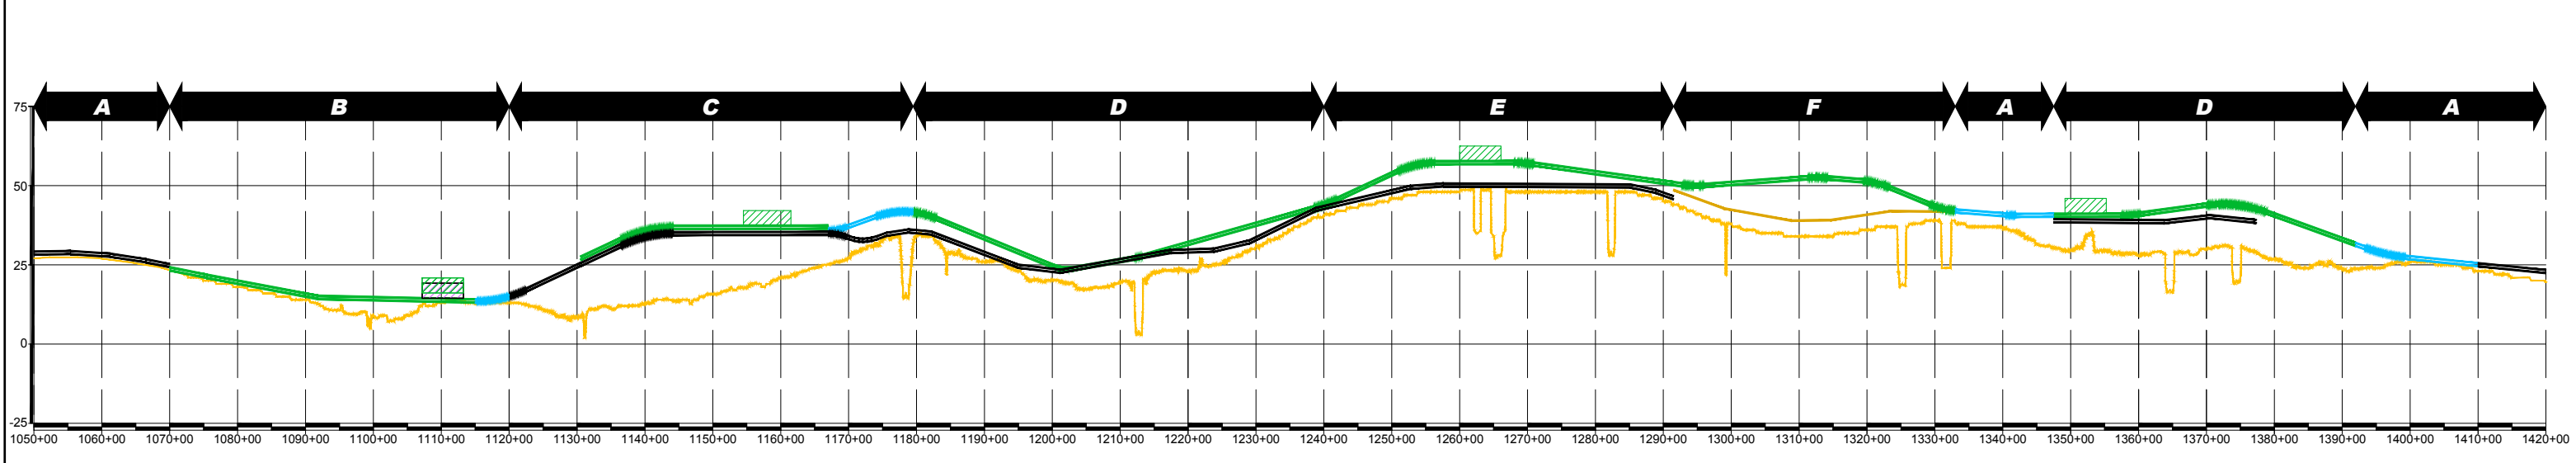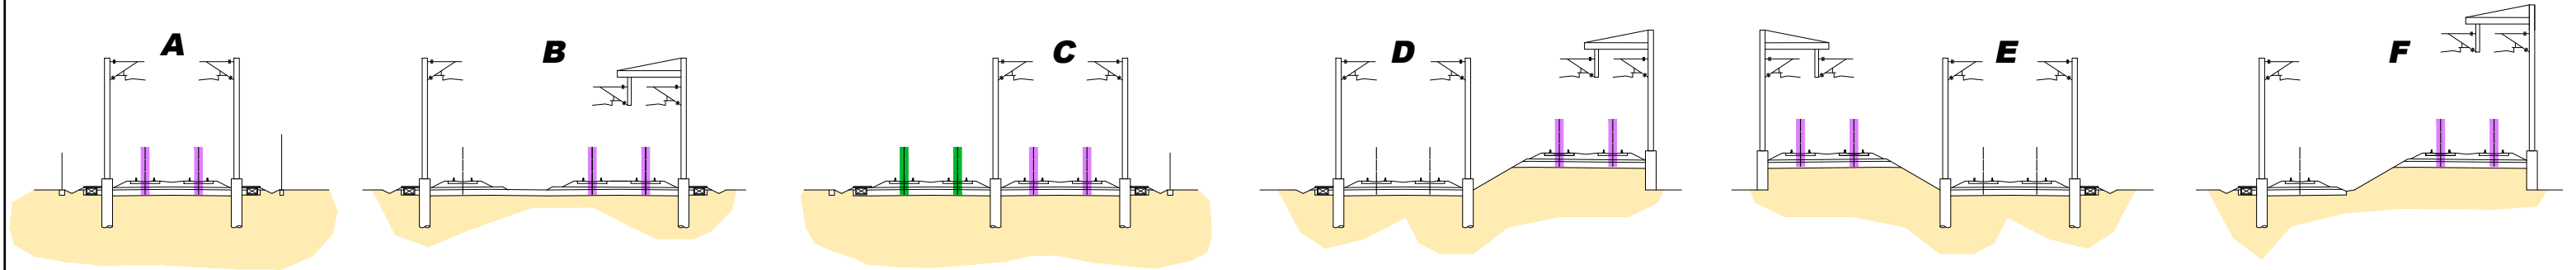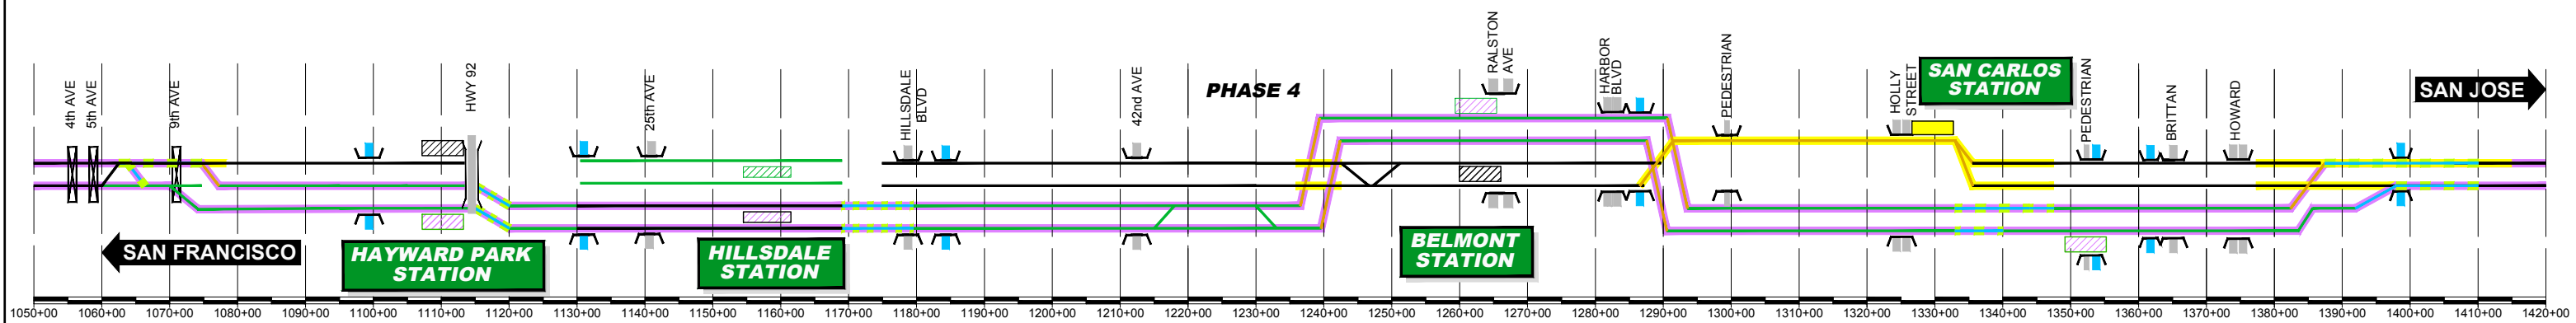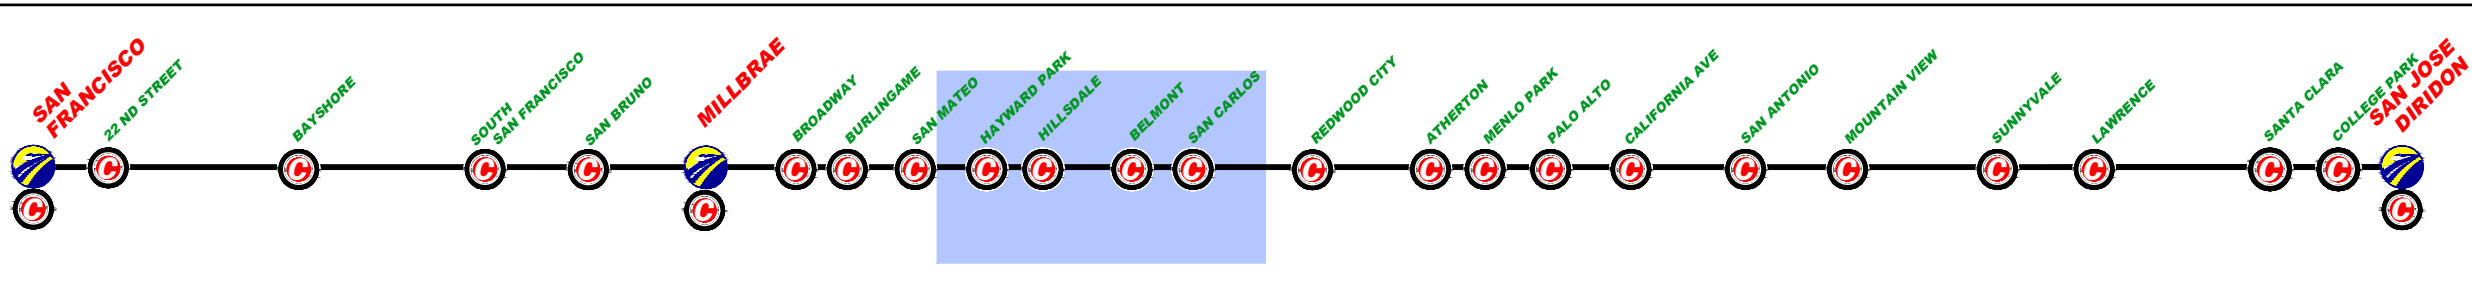

REV	DATE	BY	SUB	APP	DESCRIPTION

DESIGNED BY
DRAWN BY
CHECKED BY
IN CHARGE
DATE
MAR/2019

DRAFT PEPD
SUBMITTAL
FOR INTERNAL
USE ONLY

NOT FOR
CONSTRUCTION

prontec 12 Burgos Ave.
11th Floor
Madrid, SP 28036





HNTB 1111 Broadway
9th Floor
Oakland, CA 94607

CALIFORNIA
High-Speed Rail Authority

CALIFORNIA HIGH-SPEED TRAIN PROJECT
SAN FRANCISCO TO SAN JOSE
PASSING TRACKS ALTERNATIVE B
CONSTRUCTION PHASES
PLAN AND PROFILE
PHASE 4

CONTRACT NO.
DRAWING NO. CV-11PTB-SPP-05
SCALE NOT TO SCALE
SHEET NO. 5 OF 9

	CURRENT TRACK		TRACK REMOVAL
	PROVISIONAL TRACK		UNDER CONSTRUCTION
	BUILT IN PREVIOUS PHASES		CIRCULATION TRACK
	UNDER CONST + CIRCULATION T.		
	OVERHEAD BRIDGE		TUNNEL
	MAJOR UNDERPASS		GRADE CROSSING
	CREEK UNDERPASS		CURRENT ROW
			TCE
			ROW

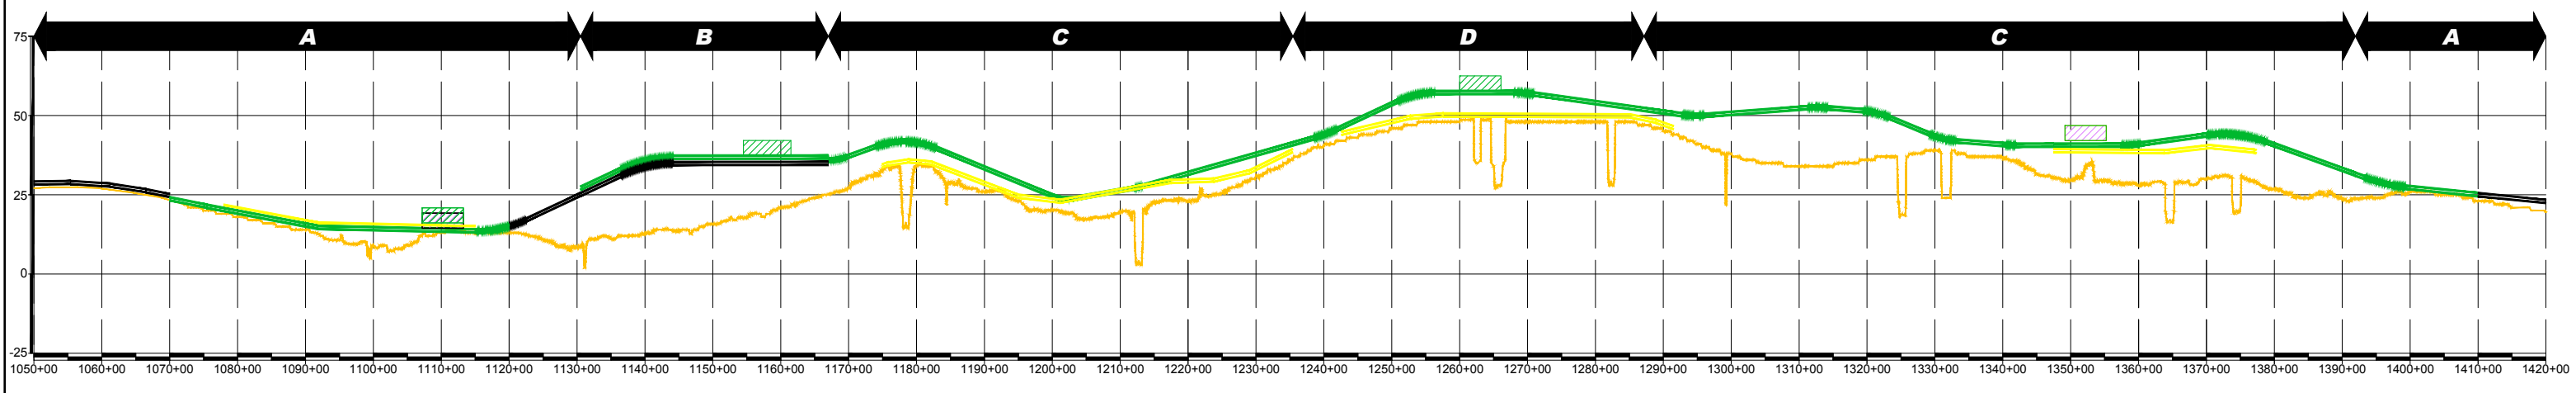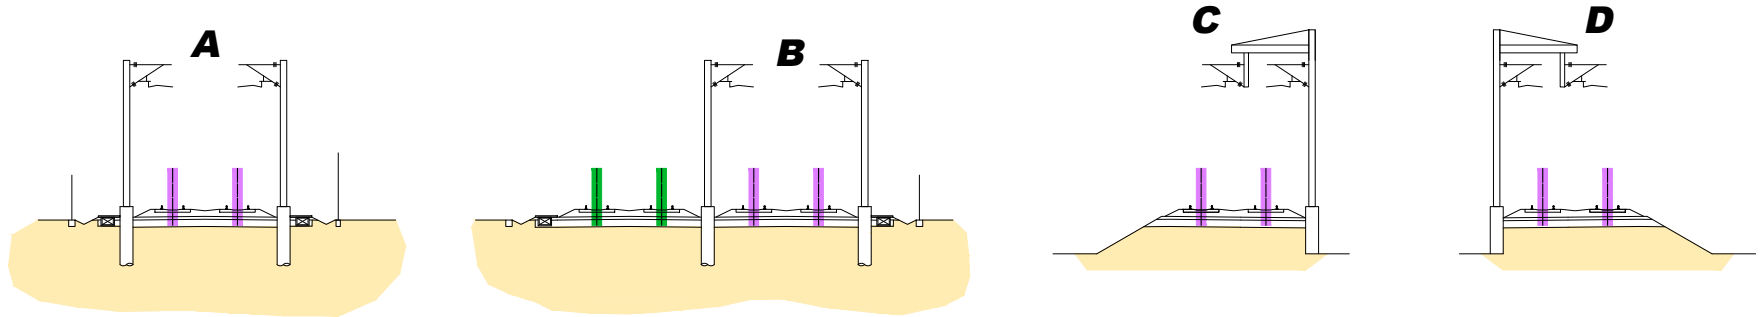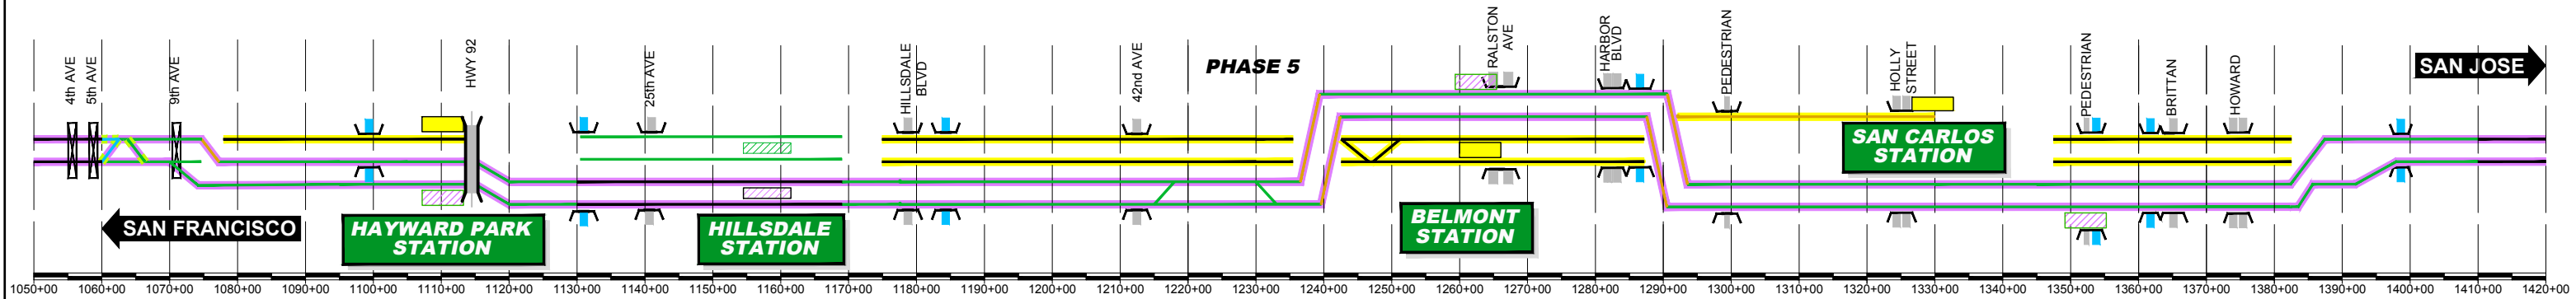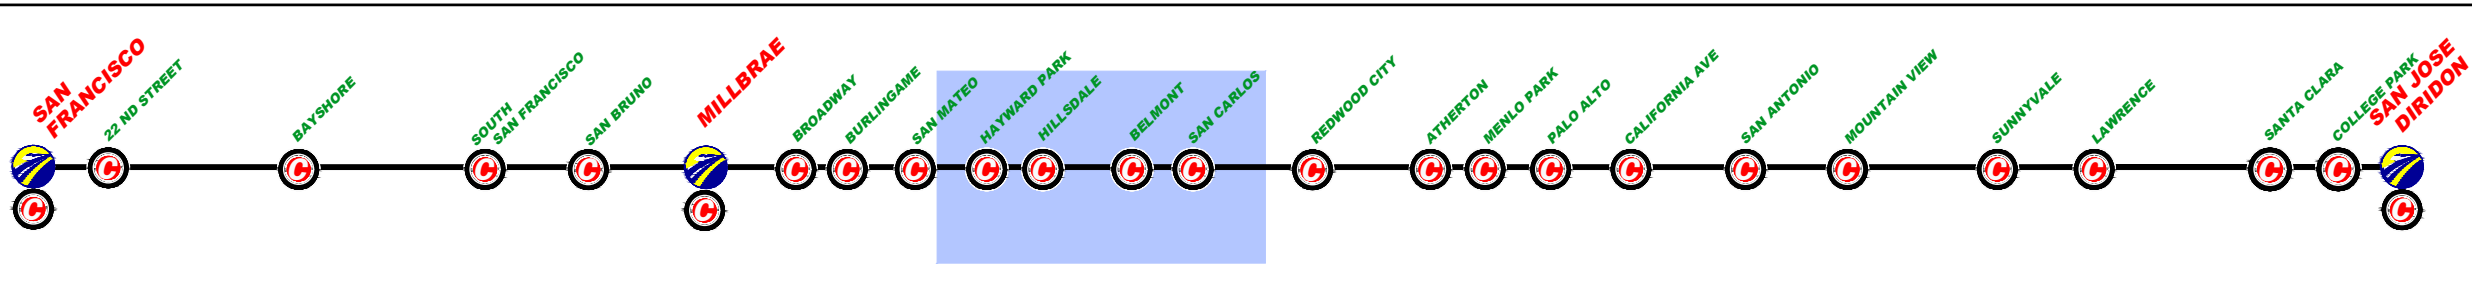

REV	DATE	BY	SUB	APP	DESCRIPTION

DESIGNED BY
DRAWN BY
CHECKED BY
IN CHARGE
DATE
MAR/2019

DRAFT PEPD
SUBMITTAL
FOR INTERNAL
USE ONLY

NOT FOR
CONSTRUCTION

prontec 12 Burgos Ave.
11th Floor
Madrid, SP 28036

HNTB 1111 Broadway
9th Floor
Oakland, CA 94607





CALIFORNIA
High-Speed Rail Authority

CALIFORNIA HIGH-SPEED TRAIN PROJECT
SAN FRANCISCO TO SAN JOSE
PASSING TRACKS ALTERNATIVE B
CONSTRUCTION PHASES
PLAN AND PROFILE
PHASE 5

CONTRACT NO.
DRAWING NO. CV-11PTB-SPP-06
SCALE NOT TO SCALE
SHEET NO. 6 OF 9

	CURRENT TRACK		TRACK REMOVAL
	PROVISIONAL TRACK		UNDER CONSTRUCTION
	BUILT IN PREVIOUS PHASES		CIRCULATION TRACK
	UNDER CONST + CIRCULATION T.		

	OVERHEAD BRIDGE		TUNNEL
	MAJOR UNDERPASS		GRADE CROSSING
	CREEK UNDERPASS		CURRENT ROW
			TCE
			ROW

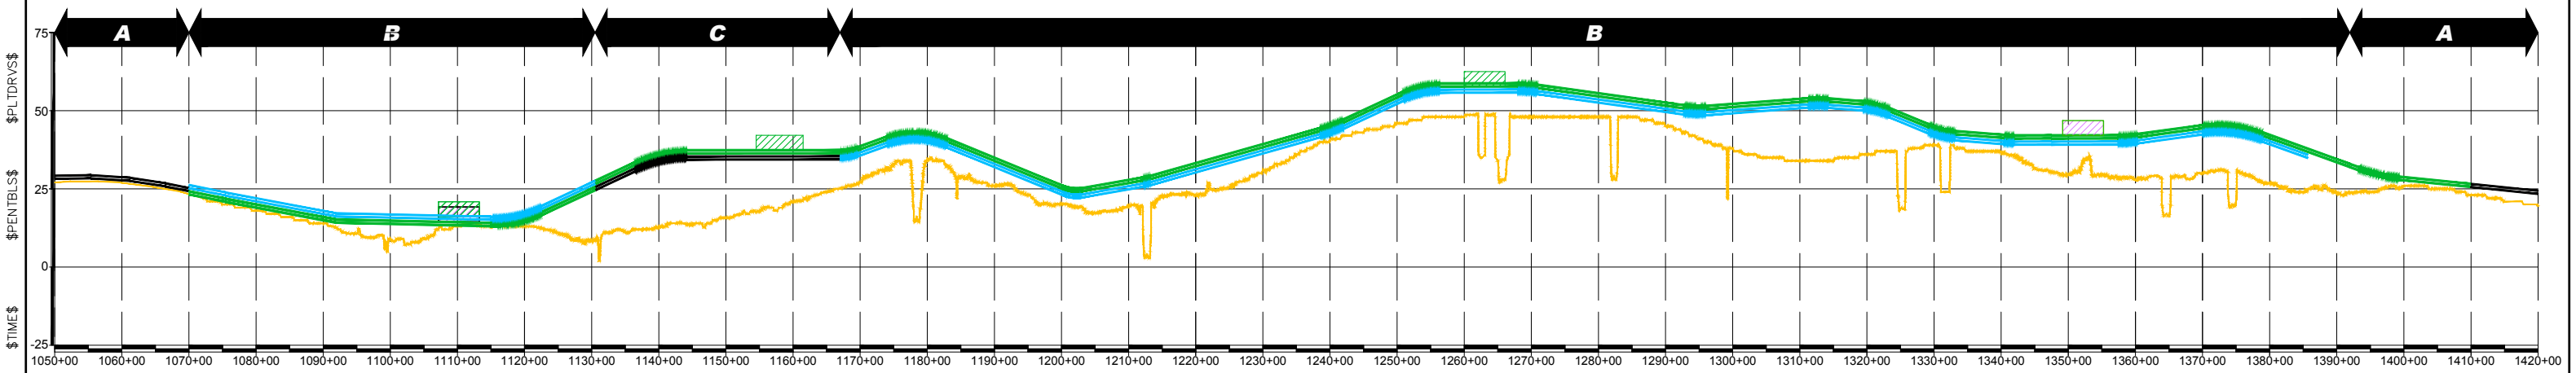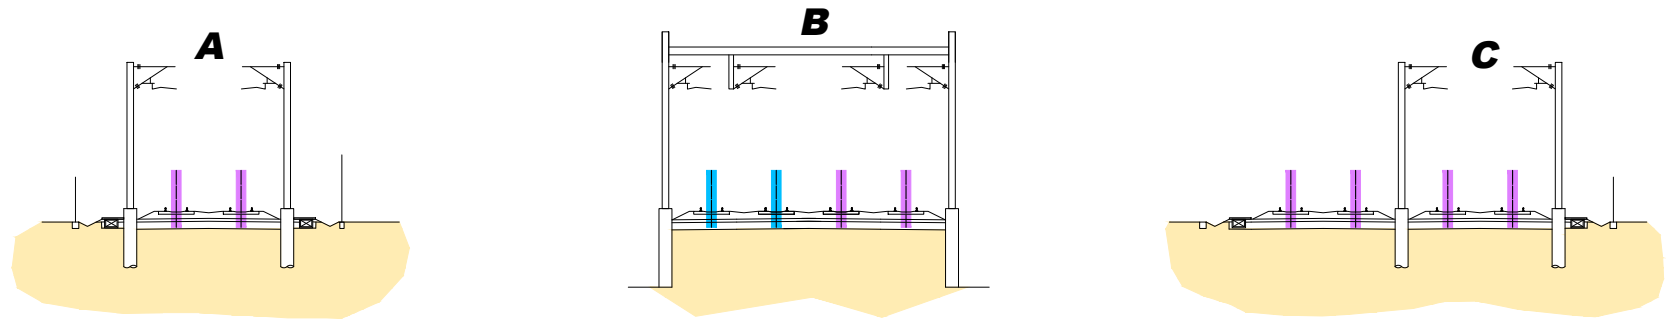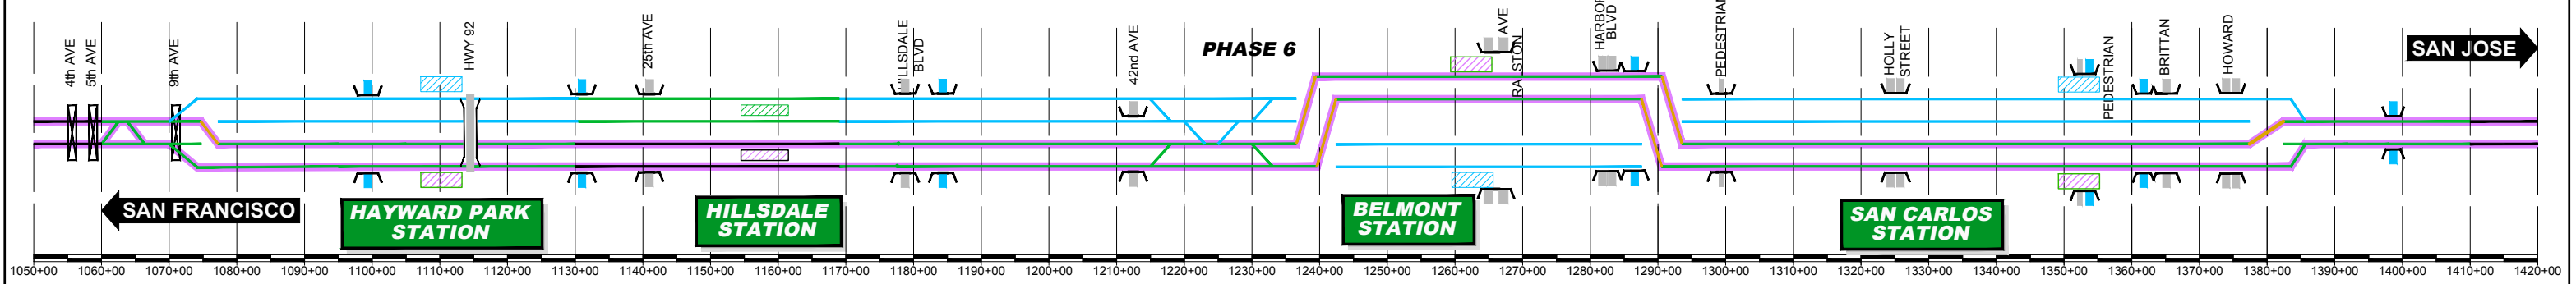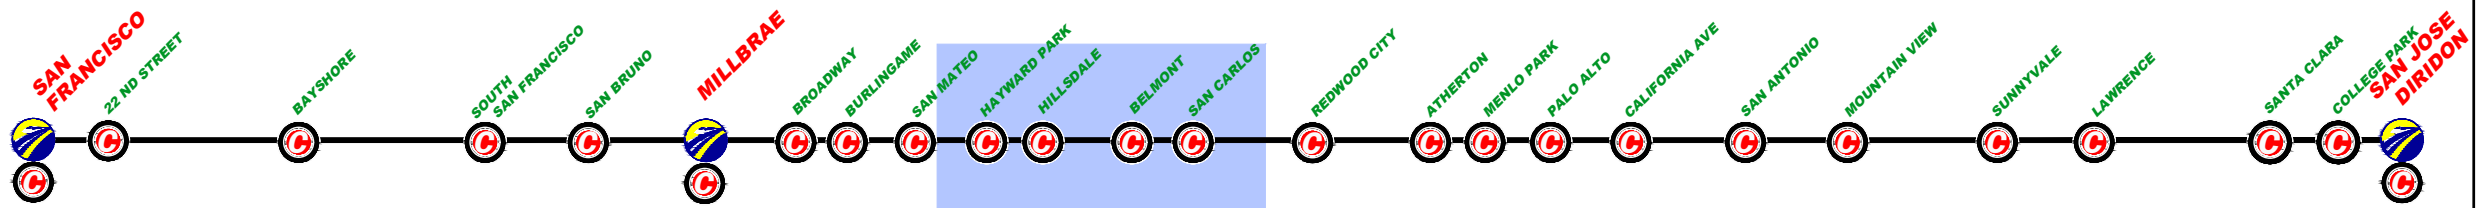

REV	DATE	BY	SUB	APP	DESCRIPTION

DESIGNED BY
DRAWN BY
CHECKED BY
IN CHARGE
DATE
MAR/2019

DRAFT PEPD
SUBMITTAL
FOR INTERNAL
USE ONLY

NOT FOR
CONSTRUCTION

prontec 12 Burgos Ave.
11th Floor
Madrid, SP 28036

HNTB 1111 Broadway
9th Floor
Oakland, CA 94607




CALIFORNIA
High-Speed Rail Authority

CALIFORNIA HIGH-SPEED TRAIN PROJECT
SAN FRANCISCO TO SAN JOSE
PASSING TRACKS ALTERNATIVE B
CONSTRUCTION PHASES
PLAN AND PROFILE
PHASE 6

CONTRACT NO.
DRAWING NO. CV-11PTB-SPP-07
SCALE NOT TO SCALE
SHEET NO. 7 OF 9

	CURRENT TRACK		TRACK REMOVAL
	PROVISIONAL TRACK		UNDER CONSTRUCTION
	BUILT IN PREVIOUS PHASES		CIRCULATION TRACK
	UNDER CONST + CIRCULATION T.		

	OVERHEAD BRIDGE		TUNNEL
	MAJOR UNDERPASS		GRADE CROSSING
	CREEK UNDERPASS		CURRENT ROW
			TCE
			ROW

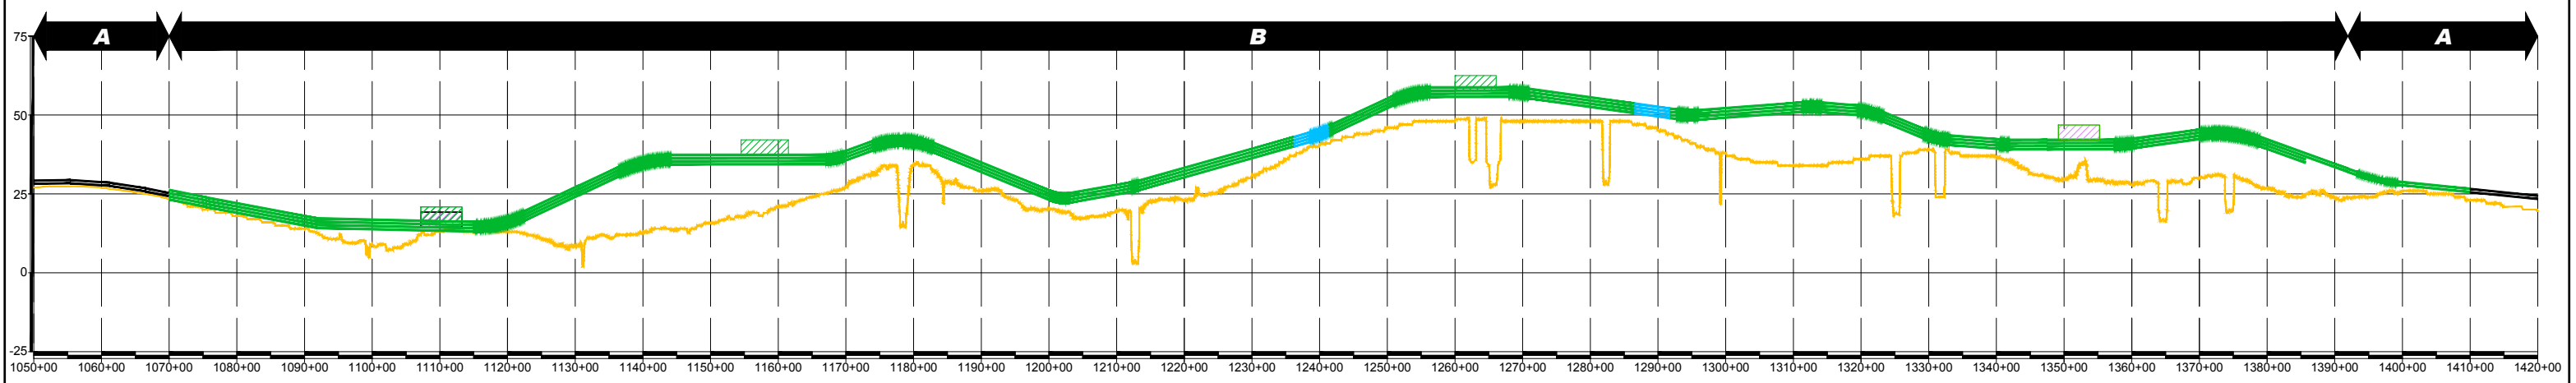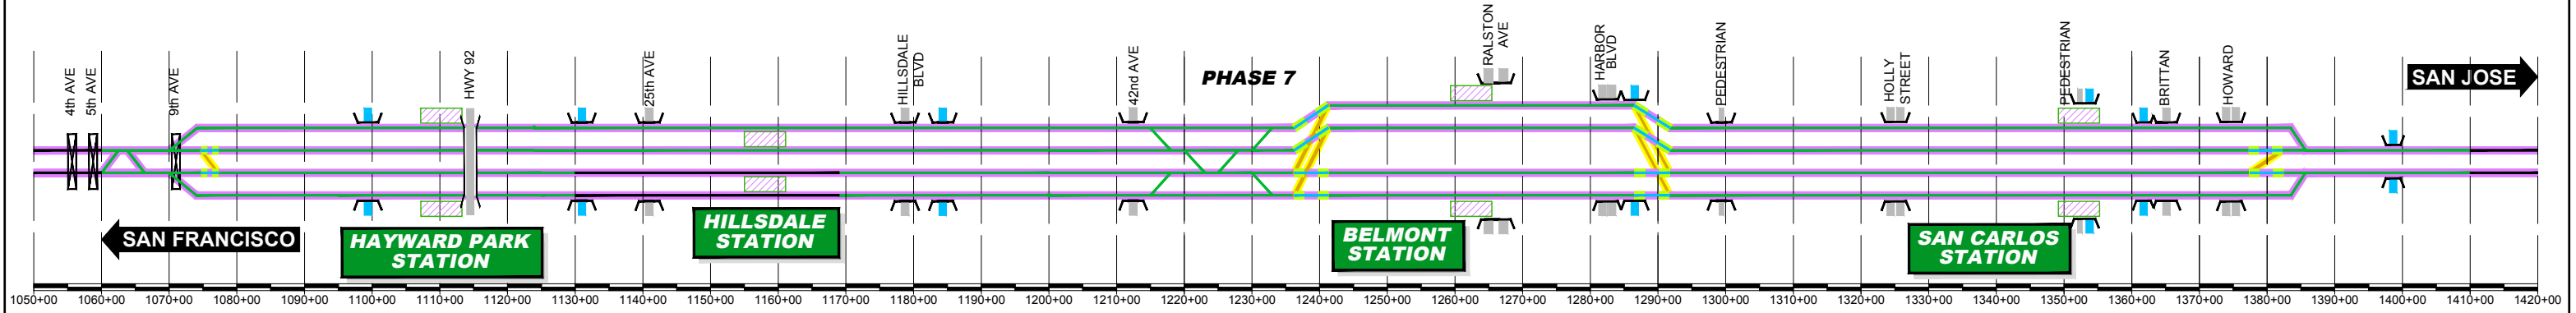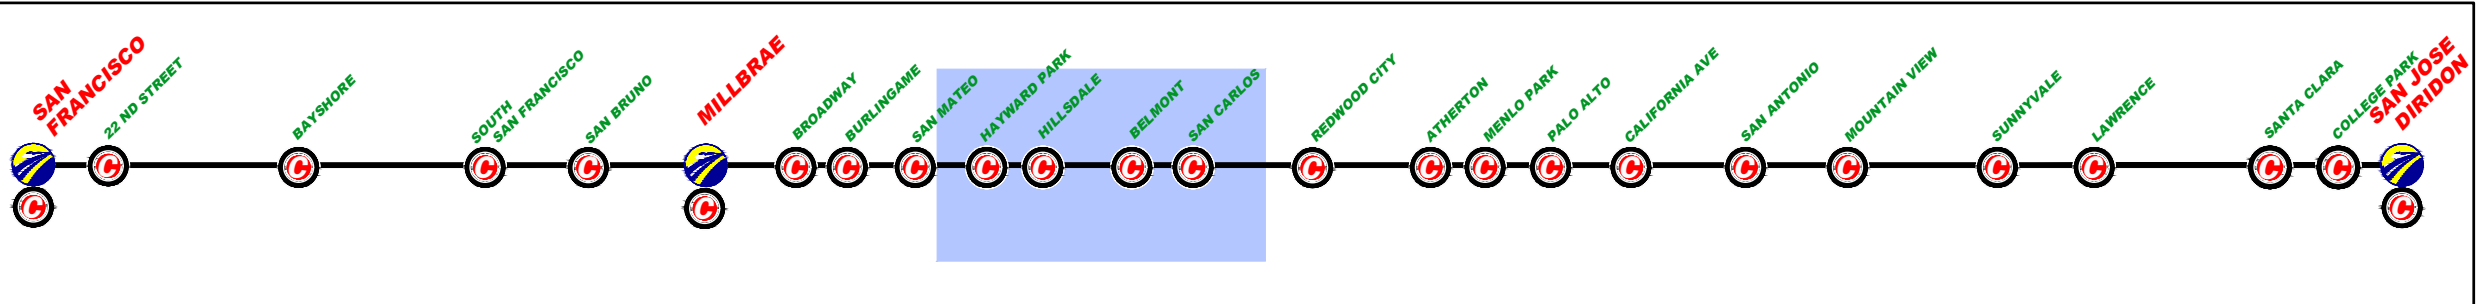

REV	DATE	BY	SUB	APP	DESCRIPTION

DESIGNED BY
DRAWN BY
CHECKED BY
IN CHARGE
DATE
MAR/2019

DRAFT PEPD
SUBMITTAL
FOR INTERNAL
USE ONLY

NOT FOR
CONSTRUCTION

prontec 12 Burgos Ave.
11th Floor
Madrid, SP 28036




HNTB 1111 Broadway
9th Floor
Oakland, CA 94607

CALIFORNIA
High-Speed Rail Authority

CALIFORNIA HIGH-SPEED TRAIN PROJECT
SAN FRANCISCO TO SAN JOSE
PASSING TRACKS ALTERNATIVE B
CONSTRUCTION PHASES
PLAN AND PROFILE
PHASE 7

CONTRACT NO.
DRAWING NO.
CV-11PTB-SPP-08
SCALE
NOT TO SCALE
SHEET NO.
8 OF 9

	CURRENT TRACK		TRACK REMOVAL
	PROVISIONAL TRACK		UNDER CONSTRUCTION
	BUILT IN PREVIOUS PHASES		CIRCULATION TRACK
	UNDER CONST + CIRCULATION T.		
	OVERHEAD BRIDGE		TUNNEL
	MAJOR UNDERPASS		GRADE CROSSING
	CREEK UNDERPASS		CURRENT ROW
			TCE
			ROW

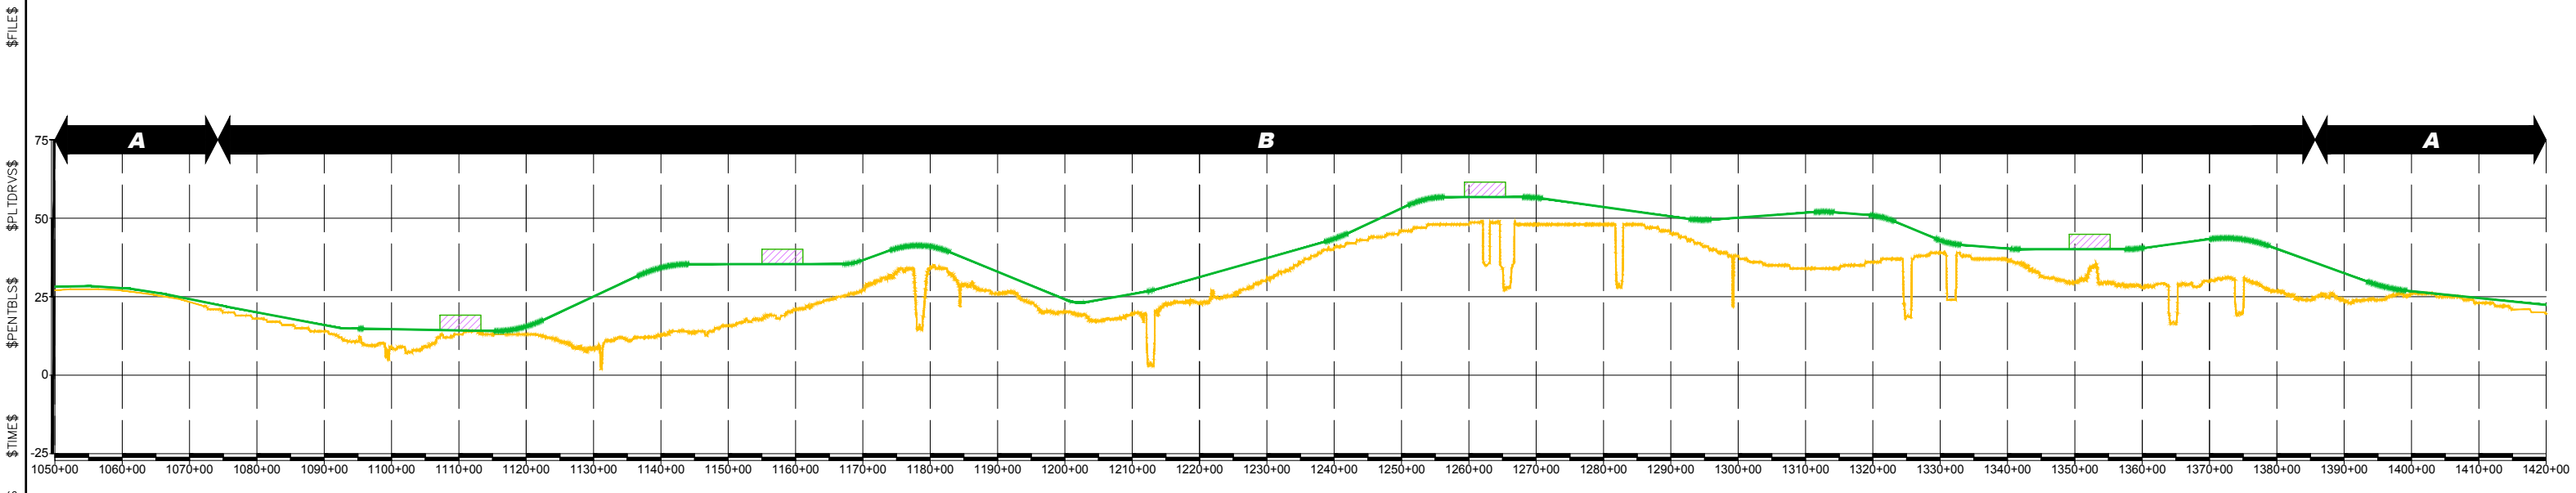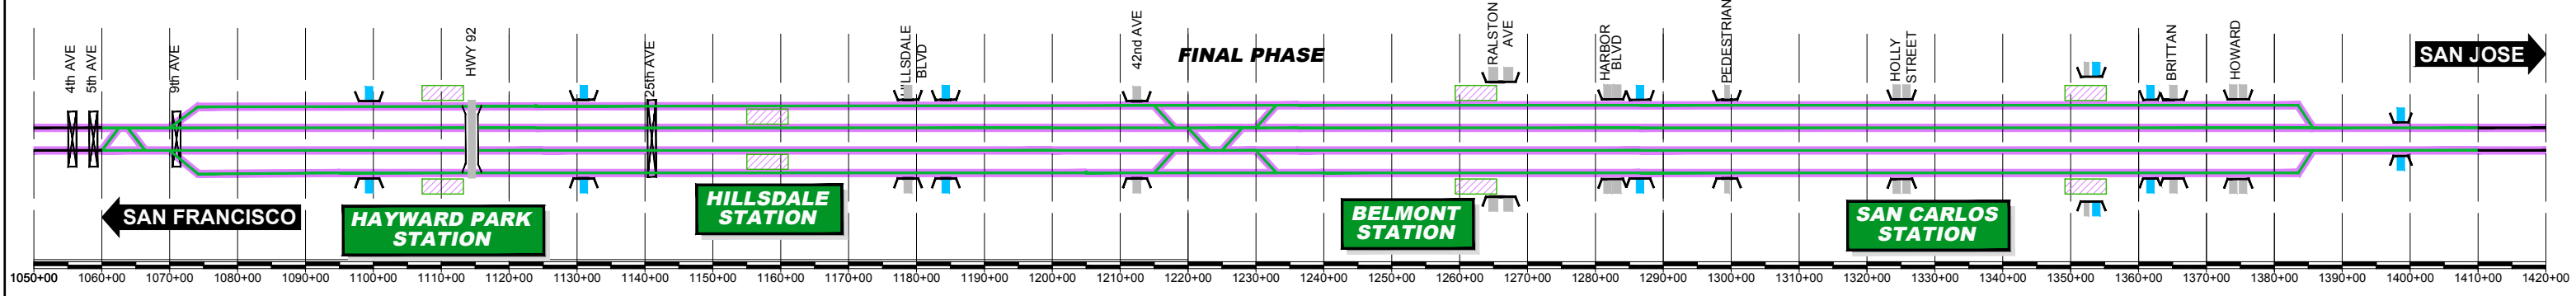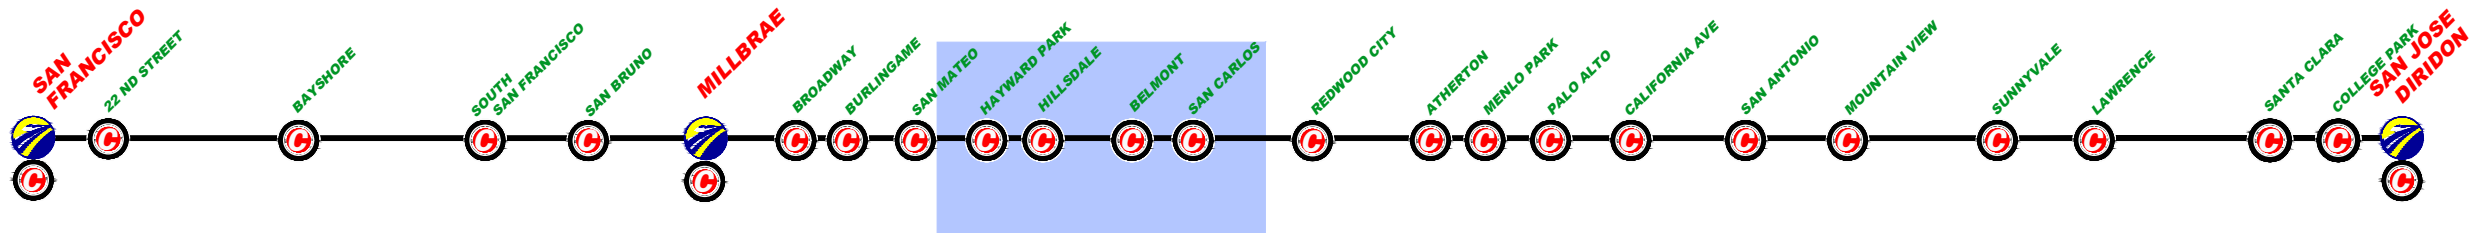

REV	DATE	BY	SUB	APP	DESCRIPTION

DESIGNED BY	
DRAWN BY	
CHECKED BY	
IN CHARGE	
DATE	MAR/2019

DRAFT PEPD
SUBMITTAL
FOR INTERNAL
USE ONLY

NOT FOR
CONSTRUCTION

prontec 12 Burgos Ave.
11th Floor
Madrid, SP 28036

HNTB 1111 Broadway
9th Floor
Oakland, CA 94607

CALIFORNIA
High-Speed Rail Authority

CALIFORNIA HIGH-SPEED TRAIN PROJECT
SAN FRANCISCO TO SAN JOSE
PASSING TRACKS ALTERNATIVE B
CONSTRUCTION PHASES
PLAN AND PROFILE
FINAL PHASE

CONTRACT NO.	
DRAWING NO.	CV-11PTB-SPP-09
SCALE	NOT TO SCALE
SHEET NO.	9 OF 9

