
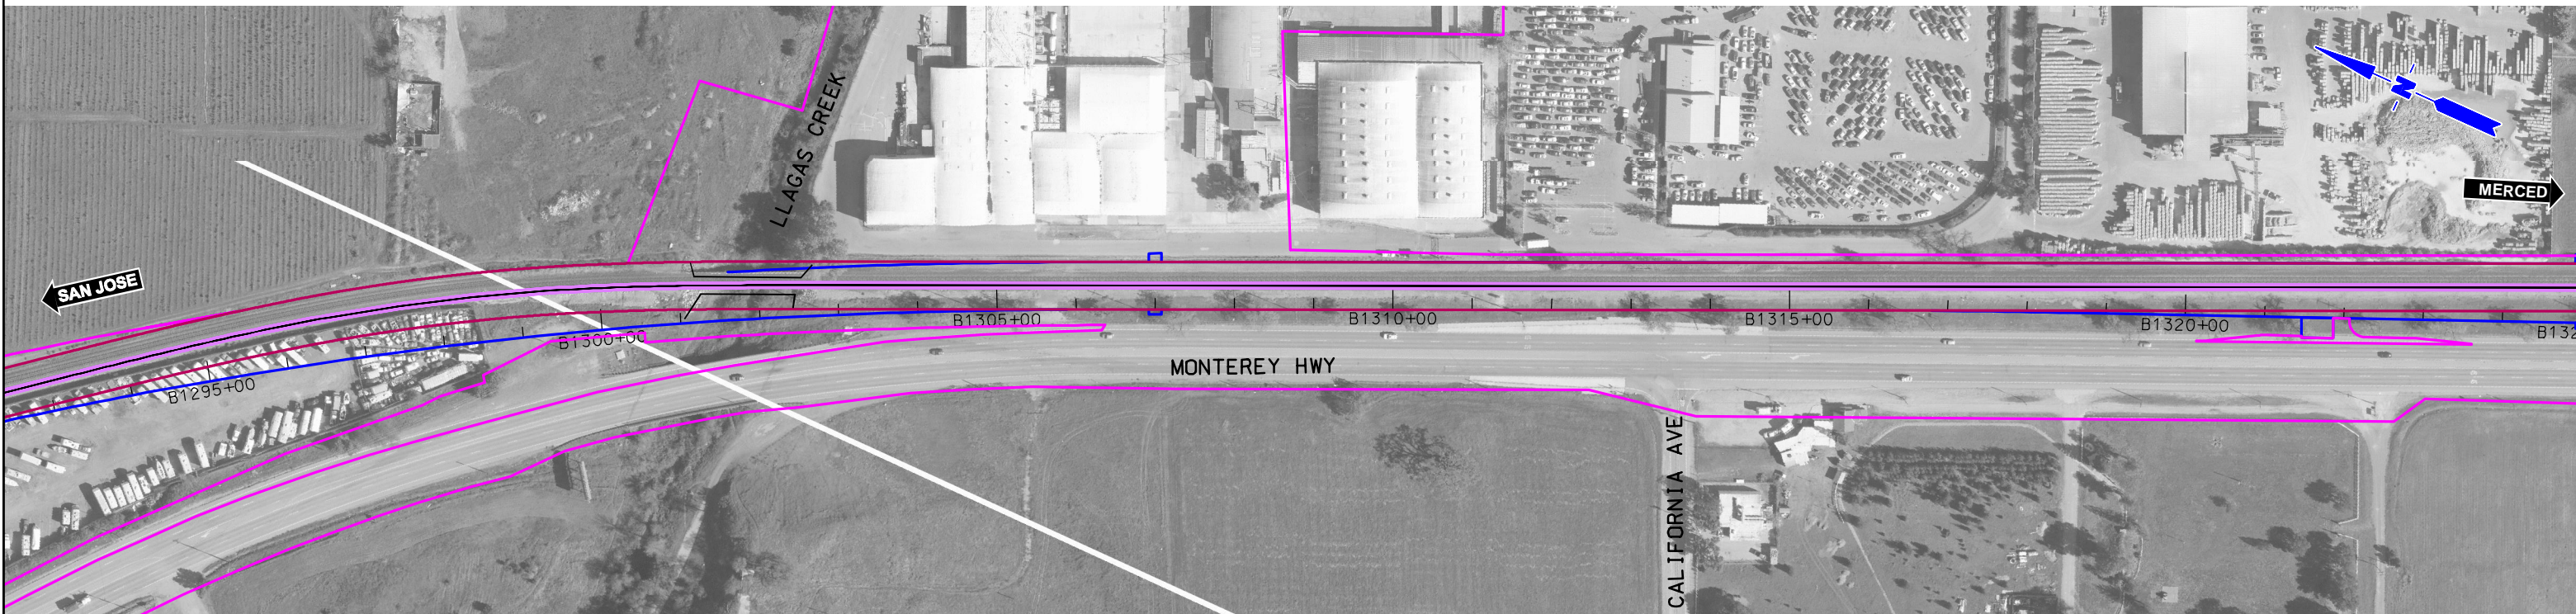
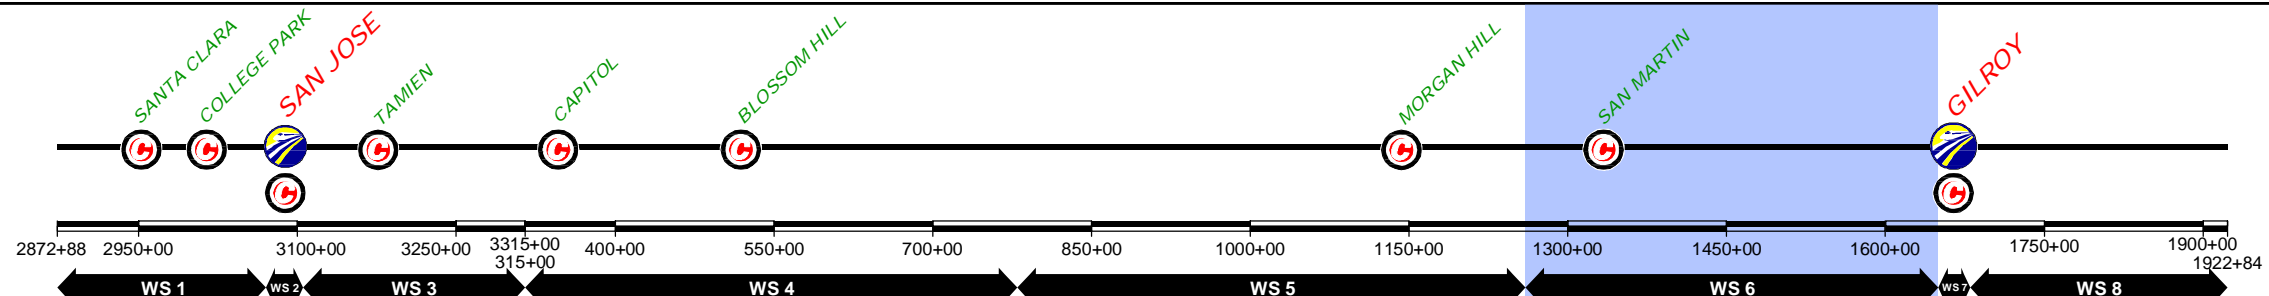


APPENDIX H: TRACK SHIFT WORKS

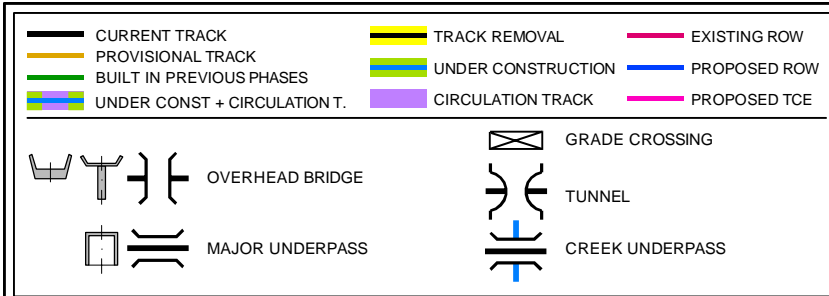

REV	DATE	BY	SUB	APP	DESCRIPTION

DESIGNED BY	
DRAWN BY	
CHECKED BY	
IN CHARGE	
DATE	NOV/2018

DRAFT PEPP
SUBMITTAL
FOR INTERNAL
USE ONLY

NOT FOR
CONSTRUCTION

prontec 12 Burgos Ave.
11th Floor
Madrid, SP 28036




HNTB 1111 Broadway
9th Floor
Oakland, CA 94607



CALIFORNIA HIGH-SPEED TRAIN PROJECT
SAN JOSE TO MERCED
1265+00 TO GILROY STATION
CONSTRUCTION PHASES
PLAN
PHASE 0

CONTRACT NO.	
DRAWING NO.	CV-I1WS6-PH0-01
SCALE	1" = 200'
SHEET NO.	1 OF 7

CURRENT TRACK	TRACK REMOVAL	EXISTING ROW
PROVISIONAL TRACK	UNDER CONSTRUCTION	PROPOSED ROW
BUILT IN PREVIOUS PHASES	CIRCULATION TRACK	PROPOSED TCE
UNDER CONST + CIRCULATION T.		
OVERHEAD BRIDGE	GRADE CROSSING	
MAJOR UNDERPASS	TUNNEL	
	CREEK UNDERPASS	

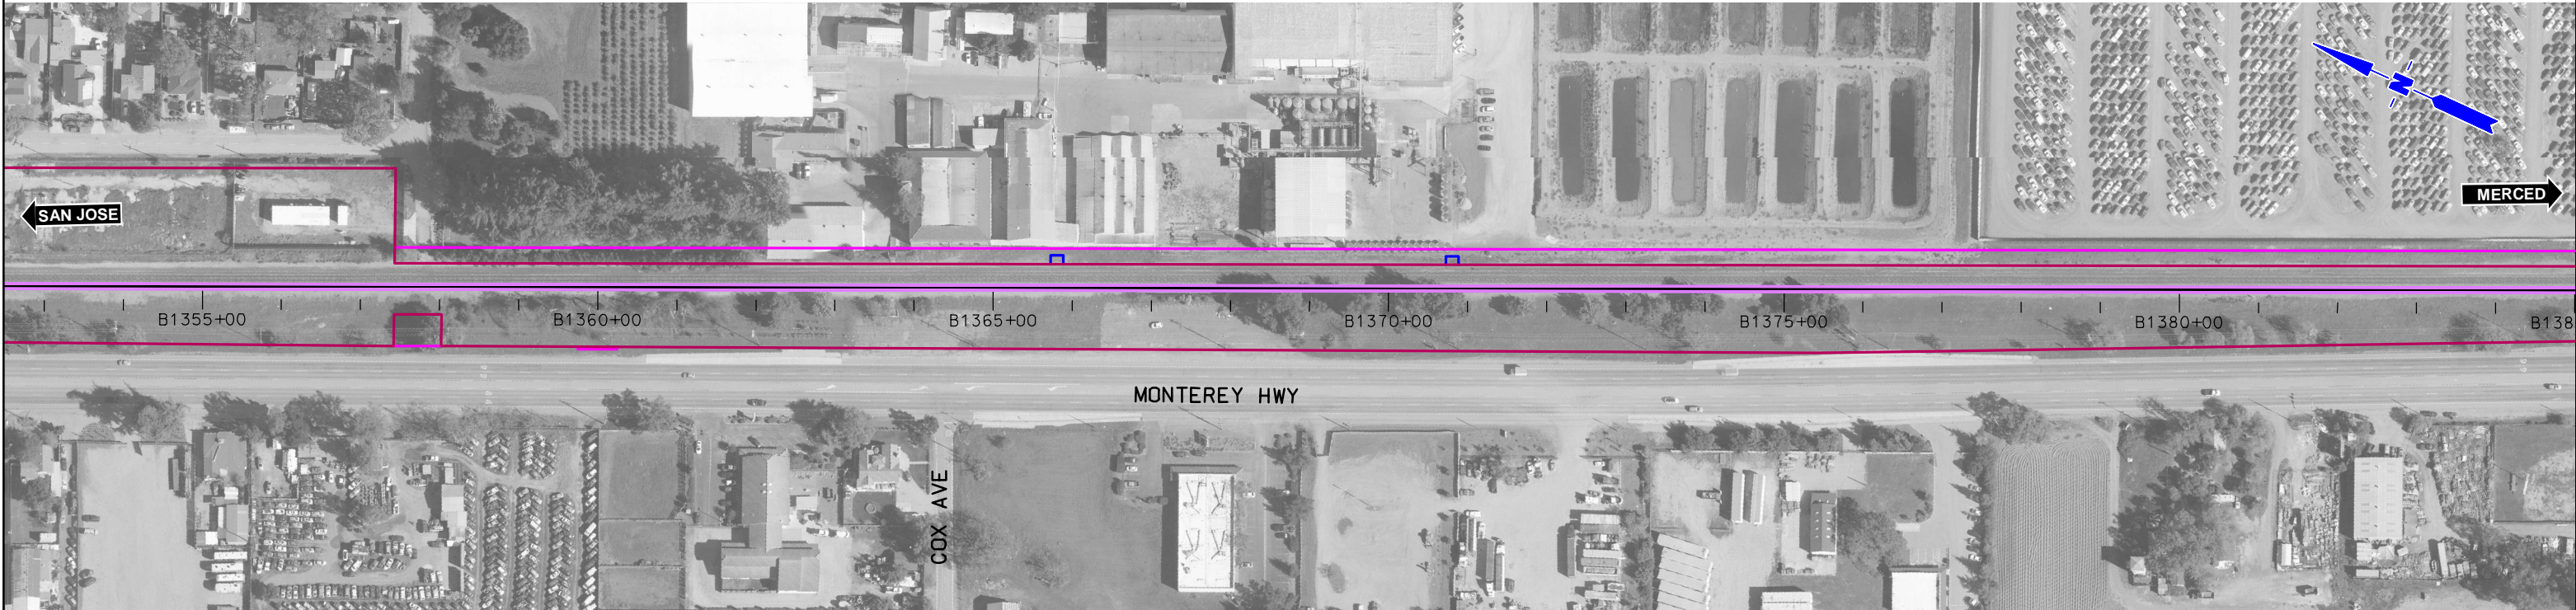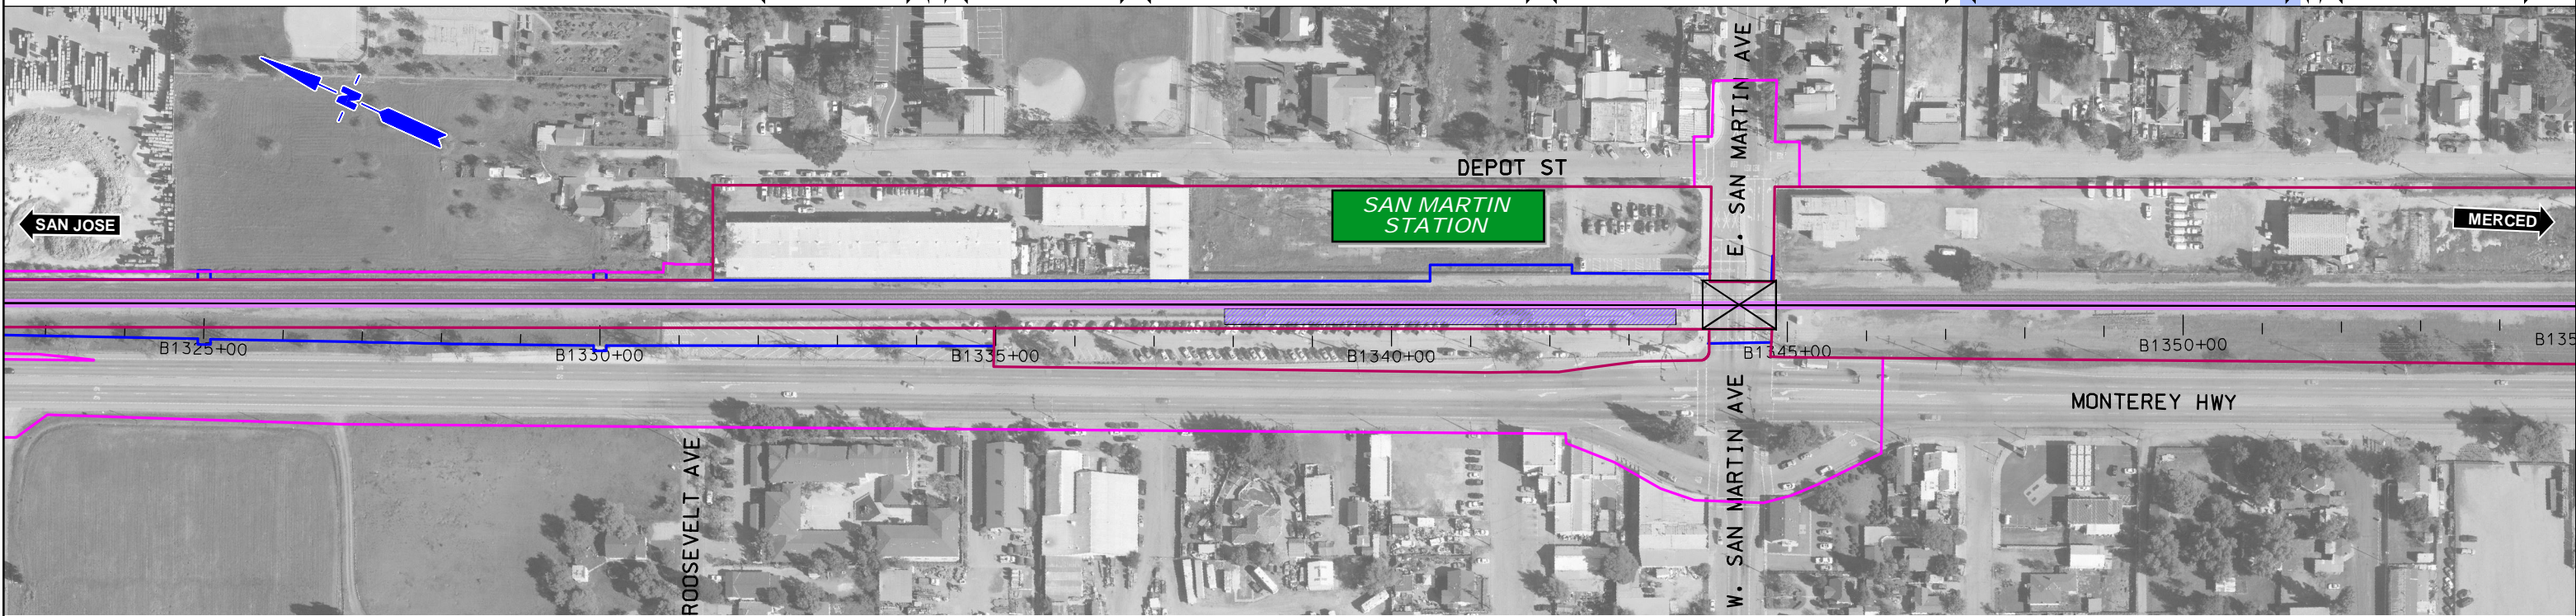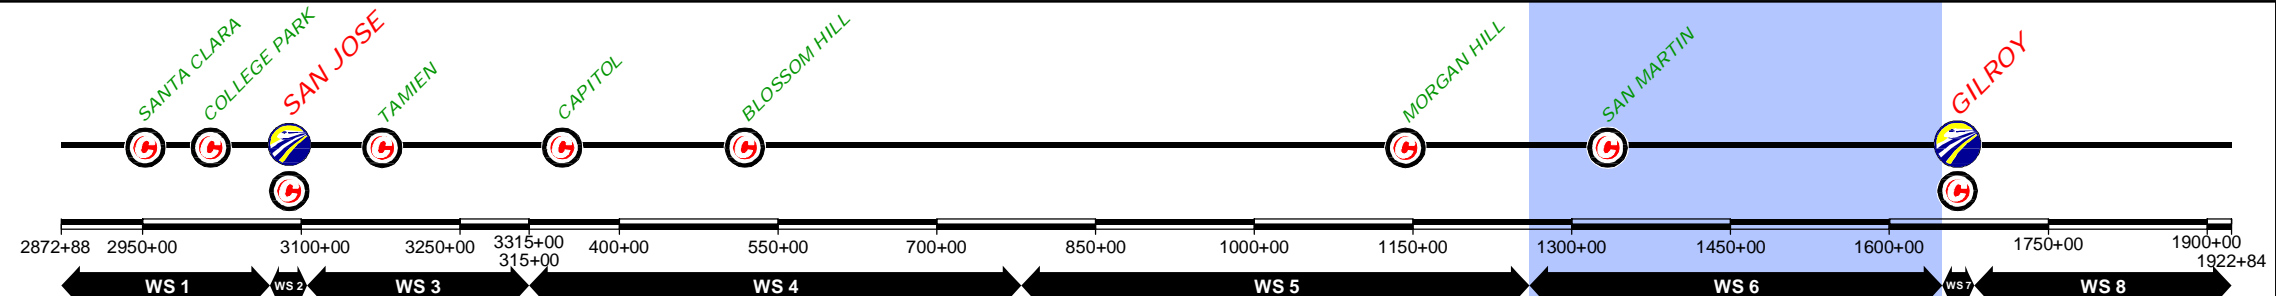

DESIGNED BY	DRAFT PEPD SUBMITTAL FOR INTERNAL USE ONLY
DRAWN BY	NOT FOR CONSTRUCTION
CHECKED BY	
IN CHARGE	
DATE	NOV/2018

DESIGNED BY
DRAWN BY
CHECKED BY
IN CHARGE
DATE
NOV/2018

DRAFT PEPD SUBMITTAL FOR INTERNAL USE ONLY

NOT FOR CONSTRUCTION

prontec 12 Burgos Ave. 11th Floor Madrid, SP 28036
HNTB 1111 Broadway 9th Floor Oakland, CA 94607

CALIFORNIA
High-Speed Rail Authority

CALIFORNIA HIGH-SPEED TRAIN PROJECT
SAN JOSE TO MERCED
1265+00 TO GILROY STATION
CONSTRUCTION PHASES
PLAN
PHASE 0




CONTRACT NO.
DRAWING NO. CV-I1WS6-PH0-02
SCALE 1" = 200'
SHEET NO. 2 OF 7

REV	DATE	BY	SUB	APP	DESCRIPTION

\$FILE\$
\$PLTDRVS\$
\$PENTBLS\$
\$TIME\$
\$DATE\$
\$USER\$

CURRENT TRACK	TRACK REMOVAL	EXISTING ROW
PROVISIONAL TRACK	UNDER CONSTRUCTION	PROPOSED ROW
BUILT IN PREVIOUS PHASES	CIRCULATION TRACK	PROPOSED TCE
UNDER CONST + CIRCULATION T.		

OVERHEAD BRIDGE	GRADE CROSSING
MAJOR UNDERPASS	TUNNEL
	CREEK UNDERPASS

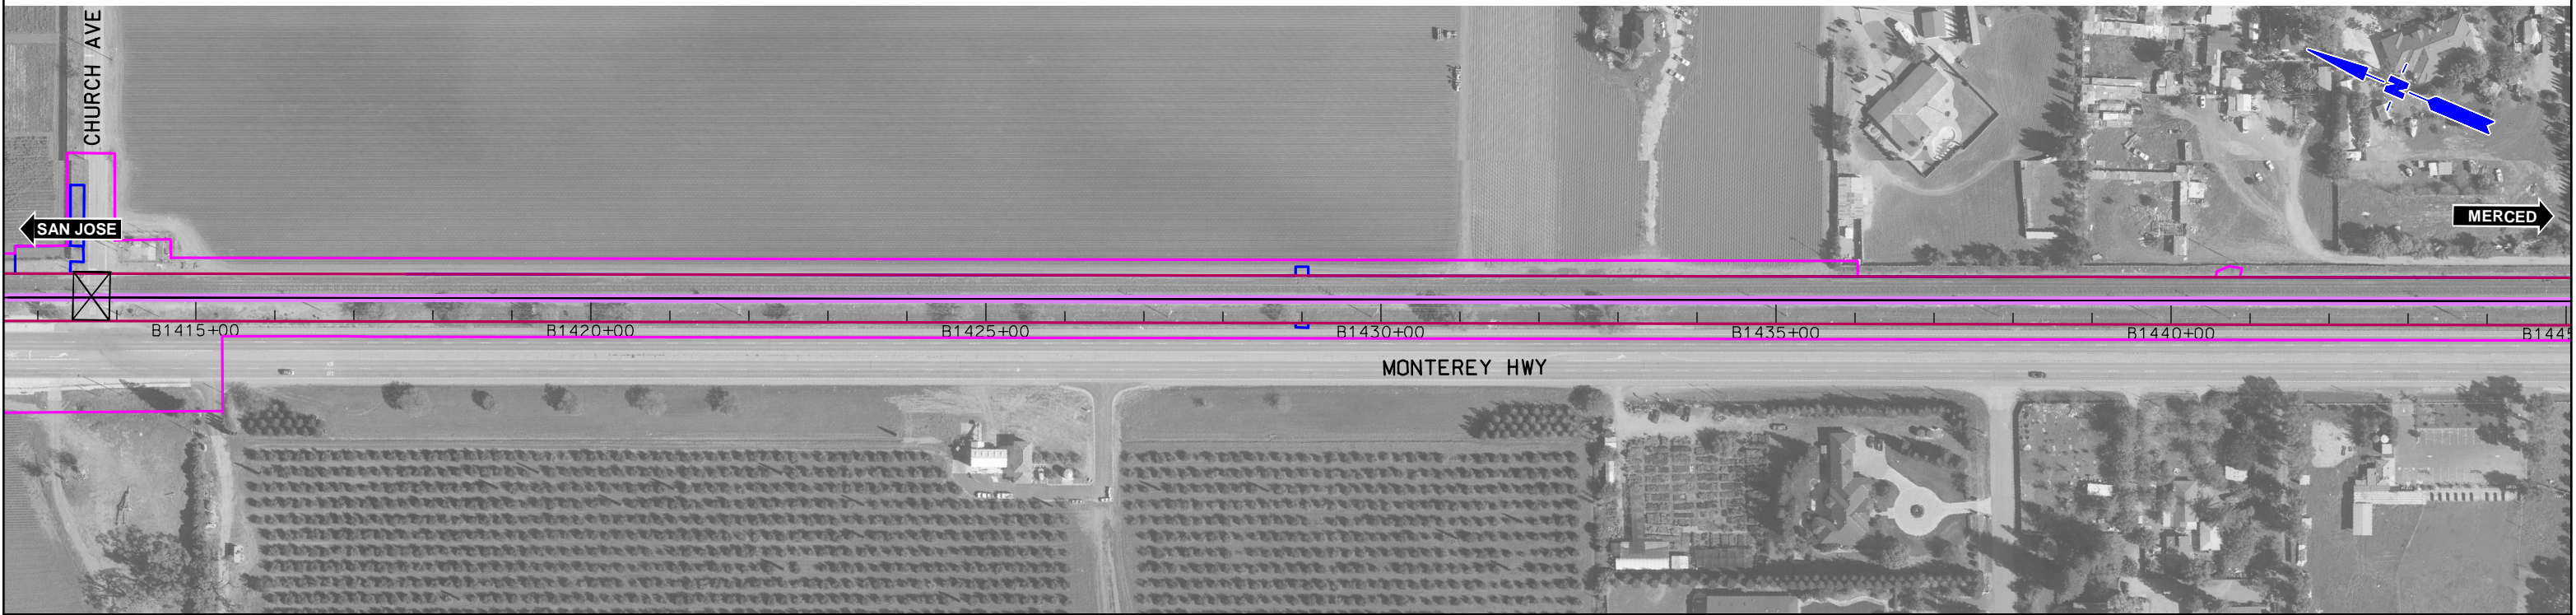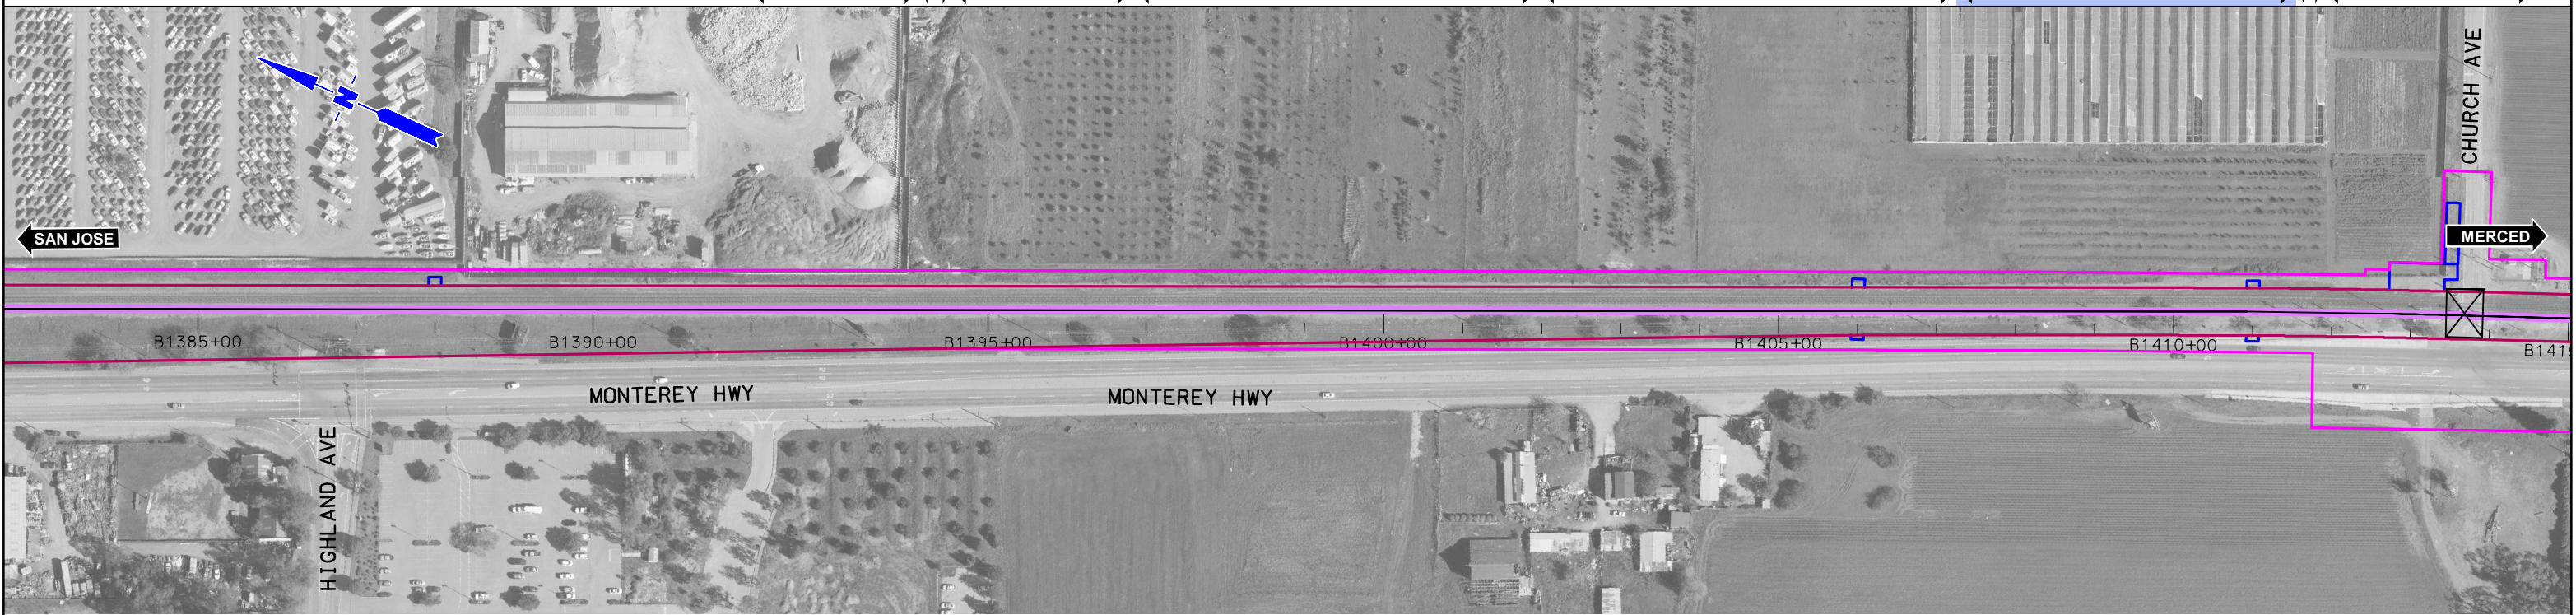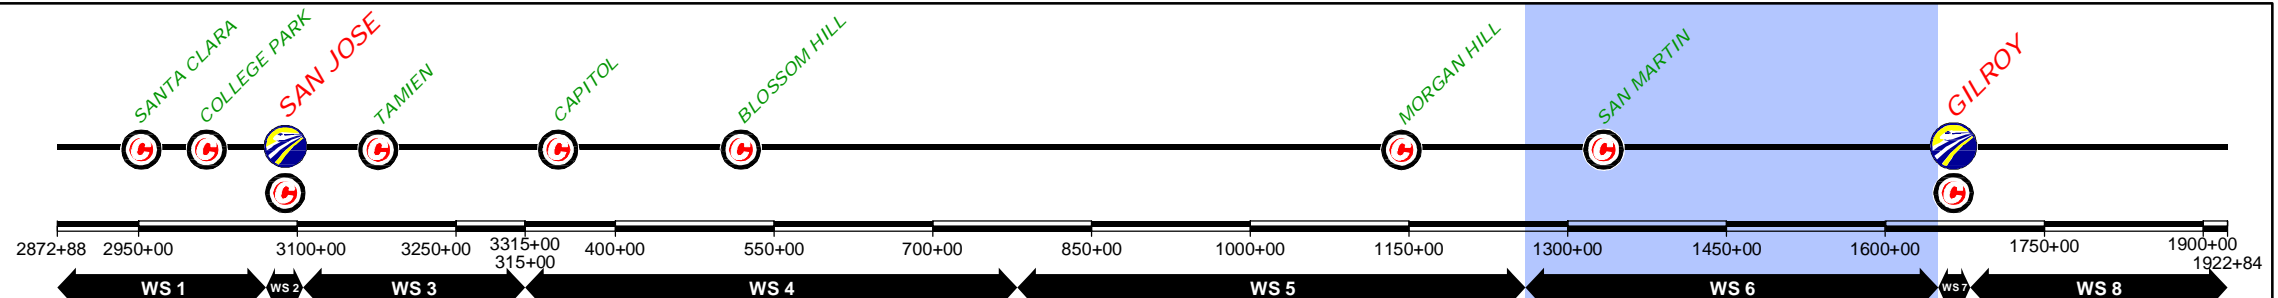

DESIGNED BY	
DRAWN BY	
CHECKED BY	
IN CHARGE	
DATE	NOV/2018

REV	DATE	BY	SUB	APP	DESCRIPTION

DRAFT PEPP
SUBMITTAL
FOR INTERNAL
USE ONLY

NOT FOR
CONSTRUCTION

prontec 12 Burgos Ave.
11th Floor
Madrid, SP 28036

HNTB 1111 Broadway
9th Floor
Oakland, CA 94607




CALIFORNIA
High-Speed Rail Authority

CALIFORNIA HIGH-SPEED TRAIN PROJECT
SAN JOSE TO MERCED
1265+00 TO GILROY STATION
CONSTRUCTION PHASES
PLAN
PHASE 0

CONTRACT NO.	
DRAWING NO.	CV-11WS6-PHO-03
SCALE	1" = 200'
SHEET NO.	3 OF 7

CURRENT TRACK	TRACK REMOVAL	EXISTING ROW
PROVISIONAL TRACK	UNDER CONSTRUCTION	PROPOSED ROW
BUILT IN PREVIOUS PHASES	CIRCULATION TRACK	PROPOSED TCE
UNDER CONST + CIRCULATION T.		

OVERHEAD BRIDGE	GRADE CROSSING
MAJOR UNDERPASS	TUNNEL
	CREEK UNDERPASS

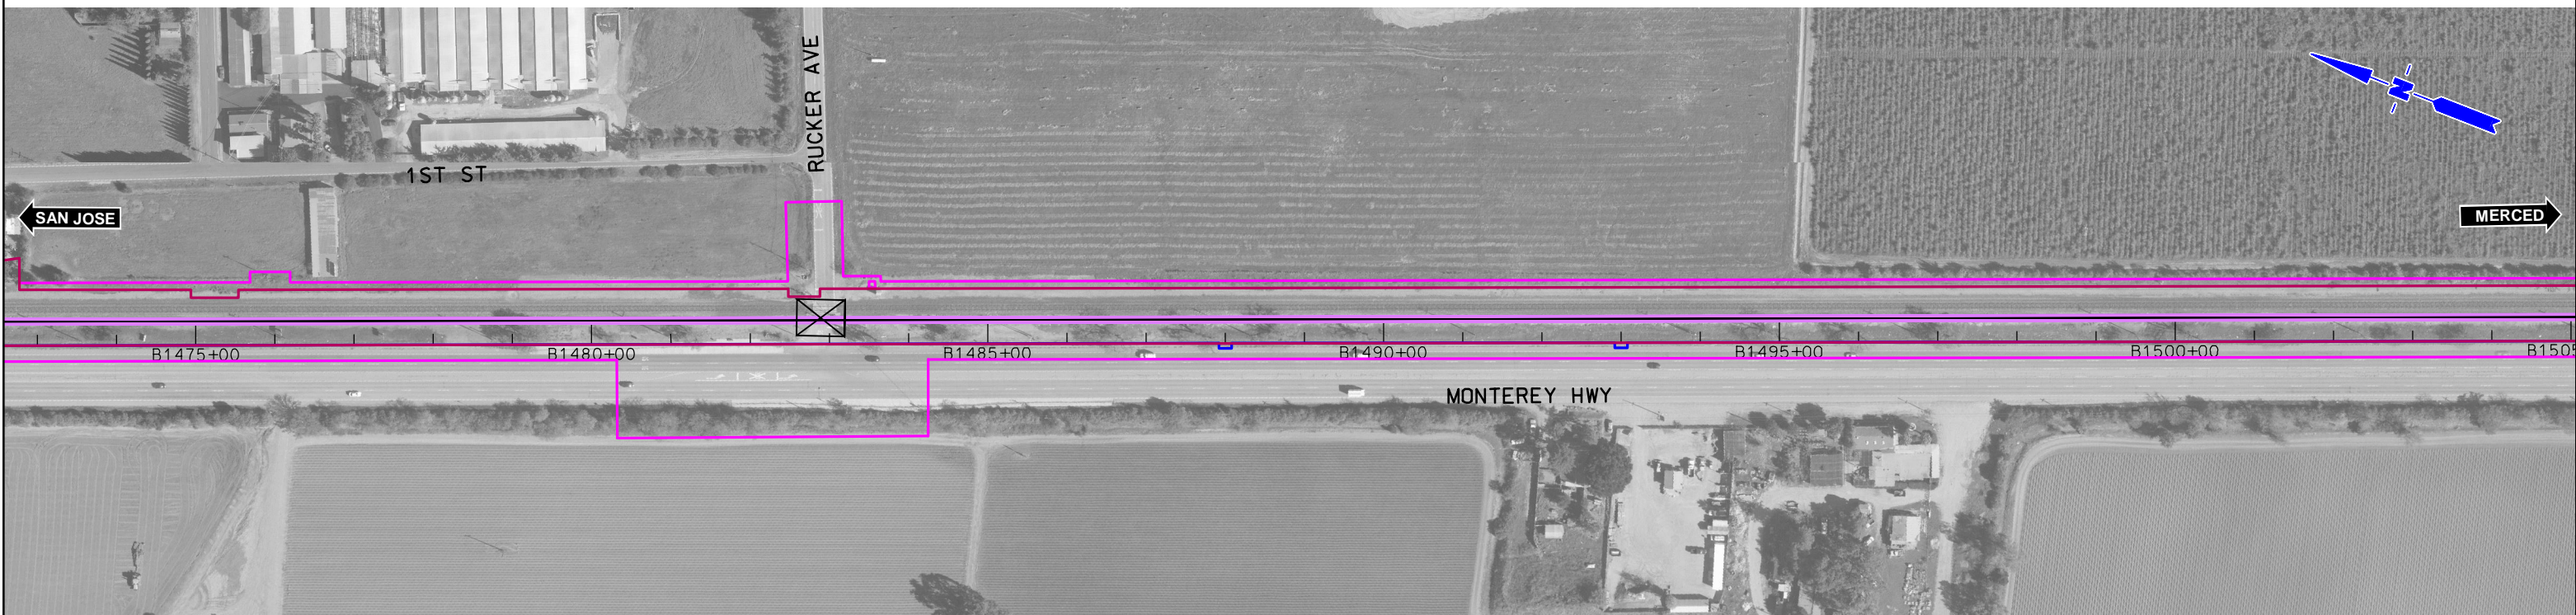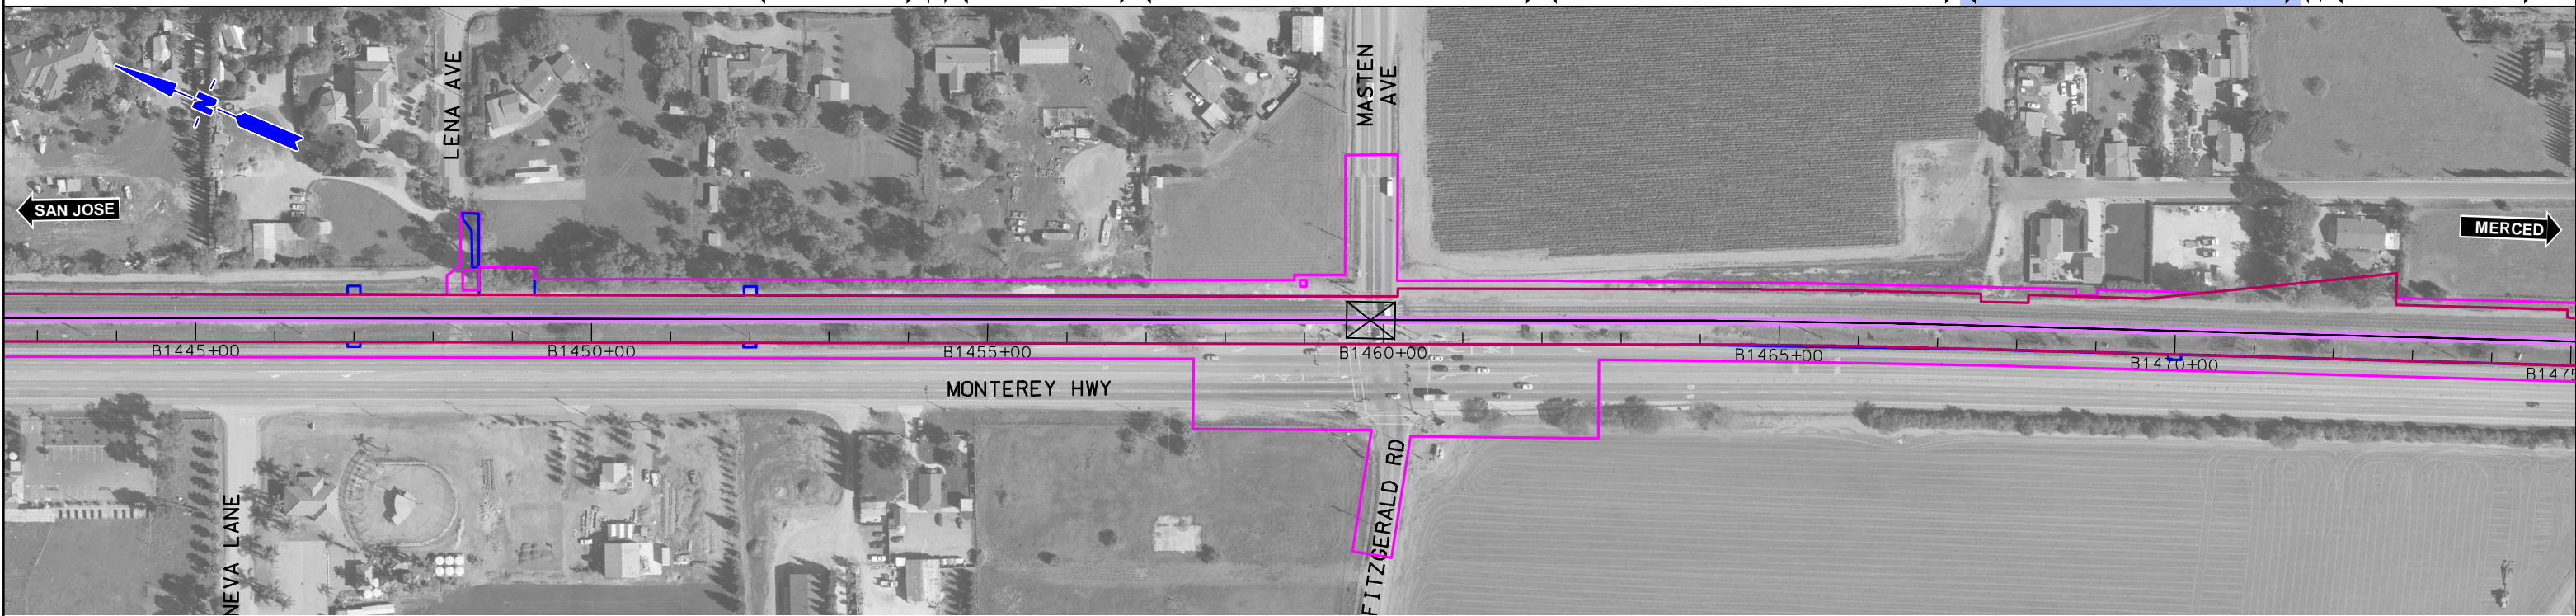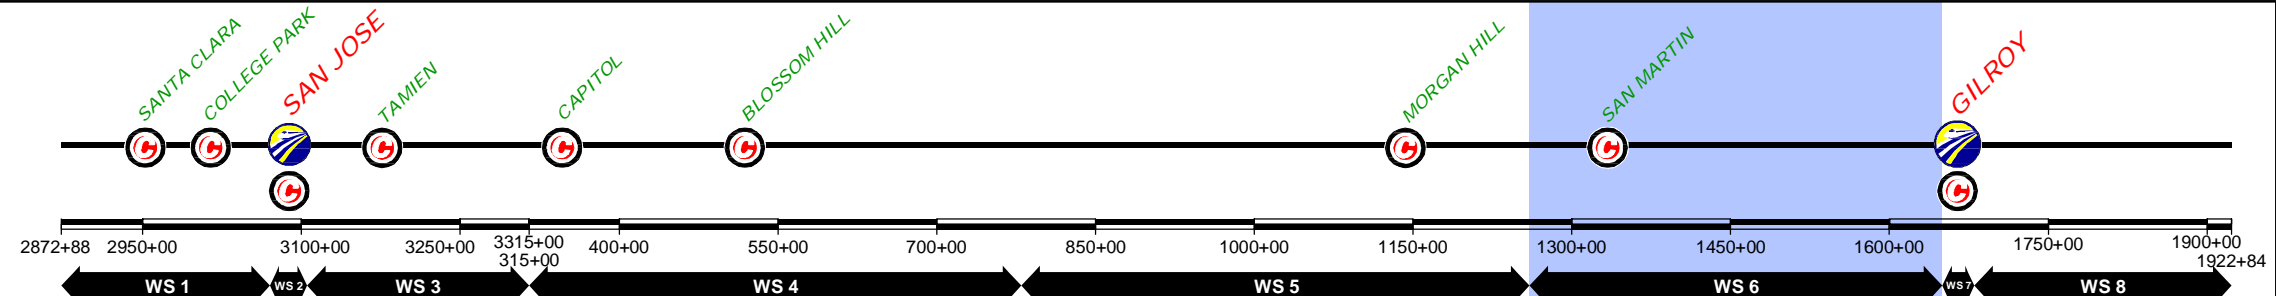

REV	DATE	BY	SUB	APP	DESCRIPTION

DESIGNED BY	
DRAWN BY	
CHECKED BY	
IN CHARGE	
DATE	NOV/2018

DRAFT PEPD
SUBMITTAL
FOR INTERNAL
USE ONLY

NOT FOR
CONSTRUCTION

prontec 12 Burgos Ave.
11th Floor
Madrid, SP 28036

HNTB 1111 Broadway
9th Floor
Oakland, CA 94607



CALIFORNIA
High-Speed Rail Authority

CALIFORNIA HIGH-SPEED TRAIN PROJECT
SAN JOSE TO MERCED
1265+00 TO GILROY STATION
CONSTRUCTION PHASES
PLAN
PHASE 0

CONTRACT NO.	
DRAWING NO.	CV-I1WS6-PH0-04
SCALE	1" = 200'
SHEET NO.	4 OF 7

CURRENT TRACK	TRACK REMOVAL	EXISTING ROW
PROVISIONAL TRACK	UNDER CONSTRUCTION	PROPOSED ROW
BUILT IN PREVIOUS PHASES	CIRCULATION TRACK	PROPOSED TCE
UNDER CONST + CIRCULATION T.		

OVERHEAD BRIDGE	GRADE CROSSING
MAJOR UNDERPASS	TUNNEL
	CREEK UNDERPASS

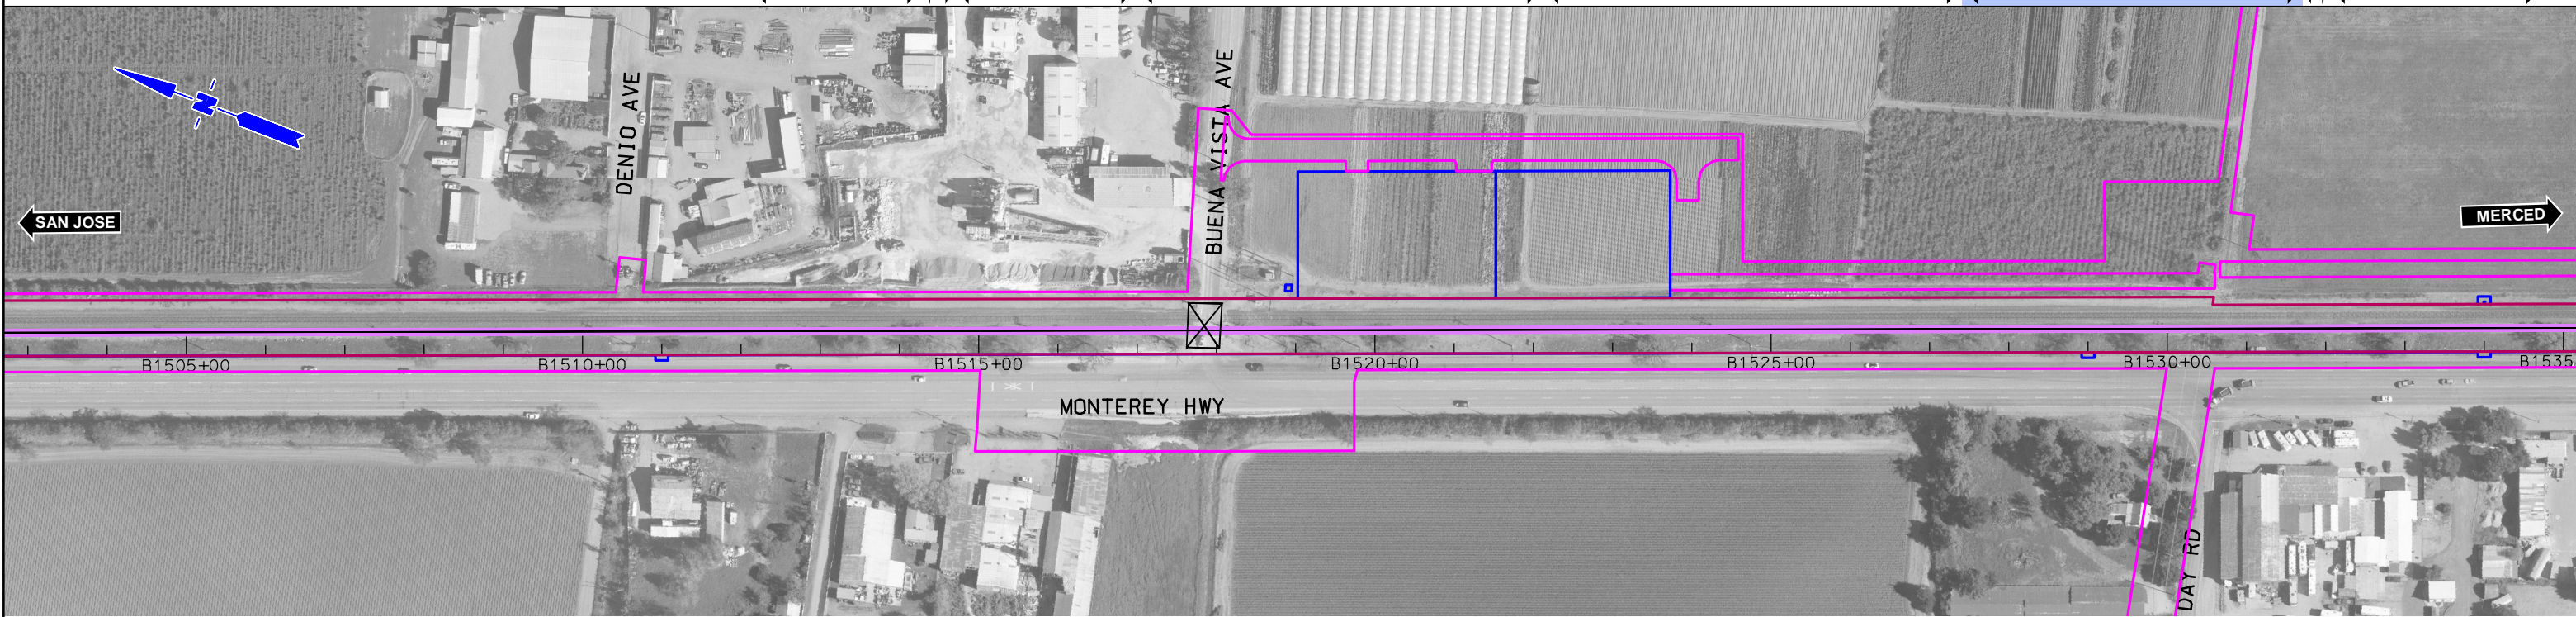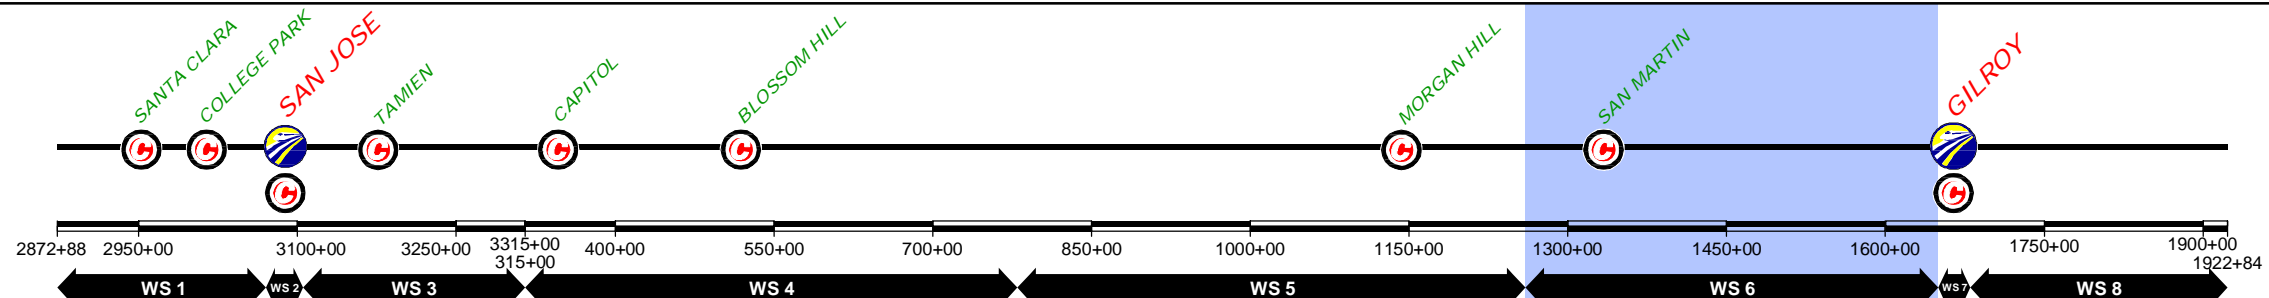

DESIGNED BY	
DRAWN BY	
CHECKED BY	
IN CHARGE	
DATE	NOV/2018

REV	DATE	BY	SUB	APP	DESCRIPTION

DRAFT PEPD
SUBMITTAL
FOR INTERNAL
USE ONLY

NOT FOR
CONSTRUCTION

prontec 12 Burgos Ave.
11th Floor
Madrid, SP 28036

HNTB 1111 Broadway
9th Floor
Oakland, CA 94607




CALIFORNIA
High-Speed Rail Authority

CALIFORNIA HIGH-SPEED TRAIN PROJECT
SAN JOSE TO MERCED
1265+00 TO GILROY STATION
CONSTRUCTION PHASES
PLAN
PHASE 0

CONTRACT NO.	
DRAWING NO.	CV-11WS6-PHO-05
SCALE	1" = 200'
SHEET NO.	5 OF 7

CURRENT TRACK	TRACK REMOVAL	EXISTING ROW
PROVISIONAL TRACK	UNDER CONSTRUCTION	PROPOSED ROW
BUILT IN PREVIOUS PHASES	CIRCULATION TRACK	PROPOSED TCE
UNDER CONST + CIRCULATION T.		

OVERHEAD BRIDGE	GRADE CROSSING
MAJOR UNDERPASS	TUNNEL
	CREEK UNDERPASS

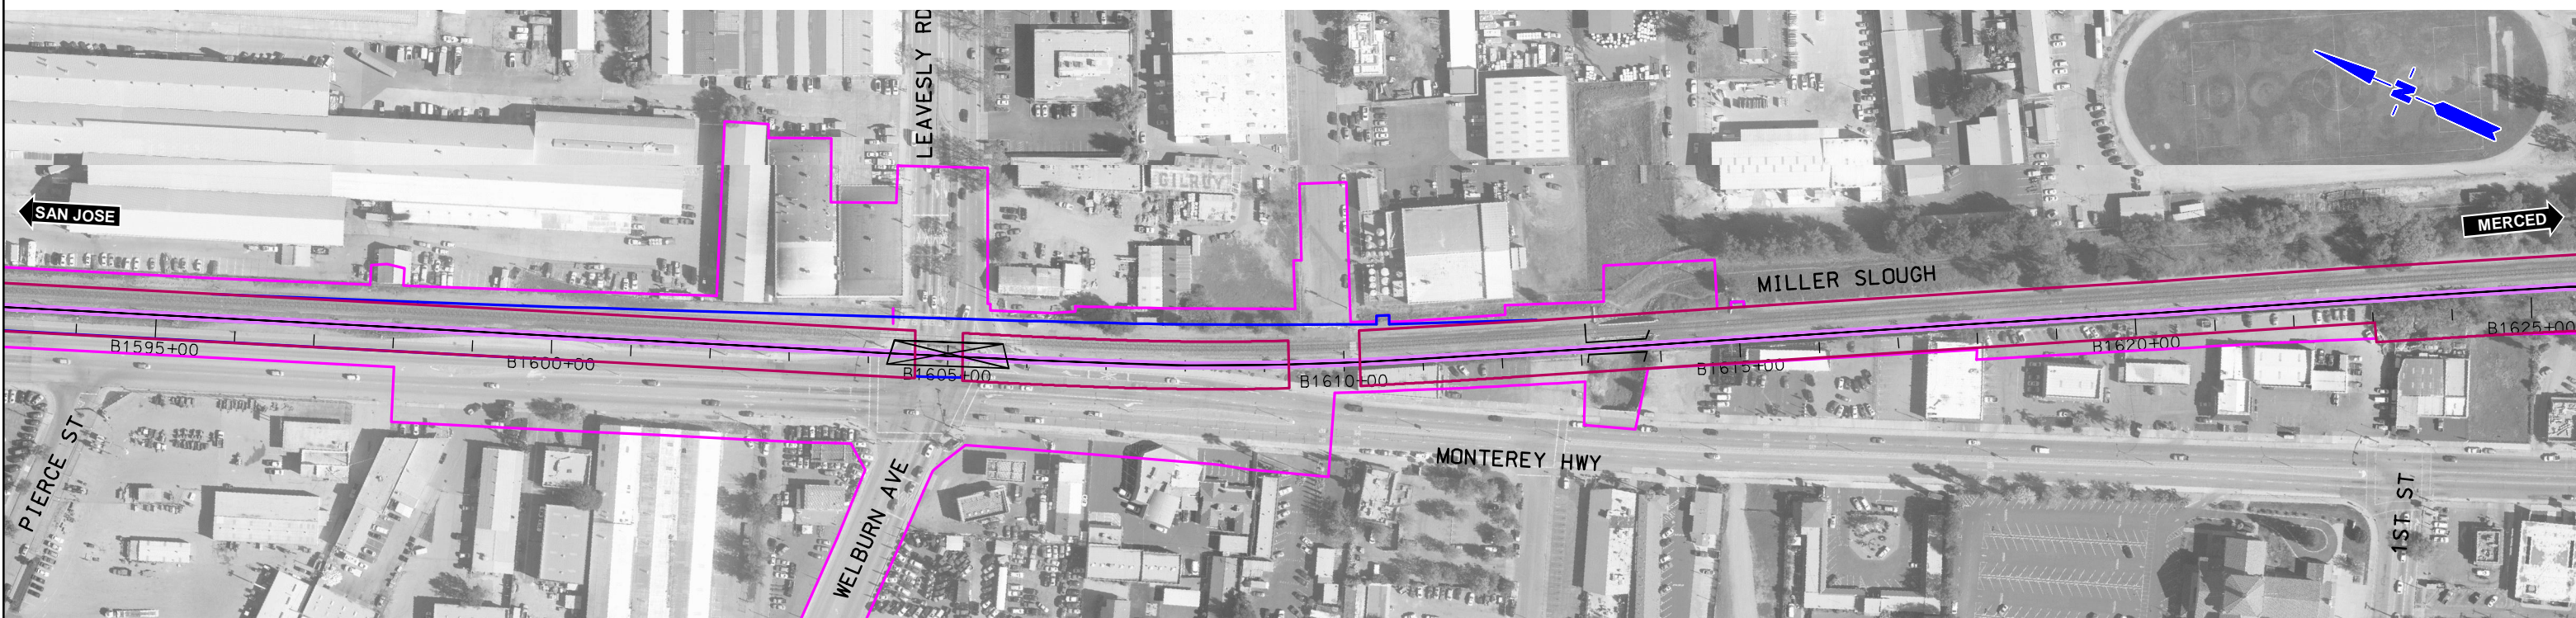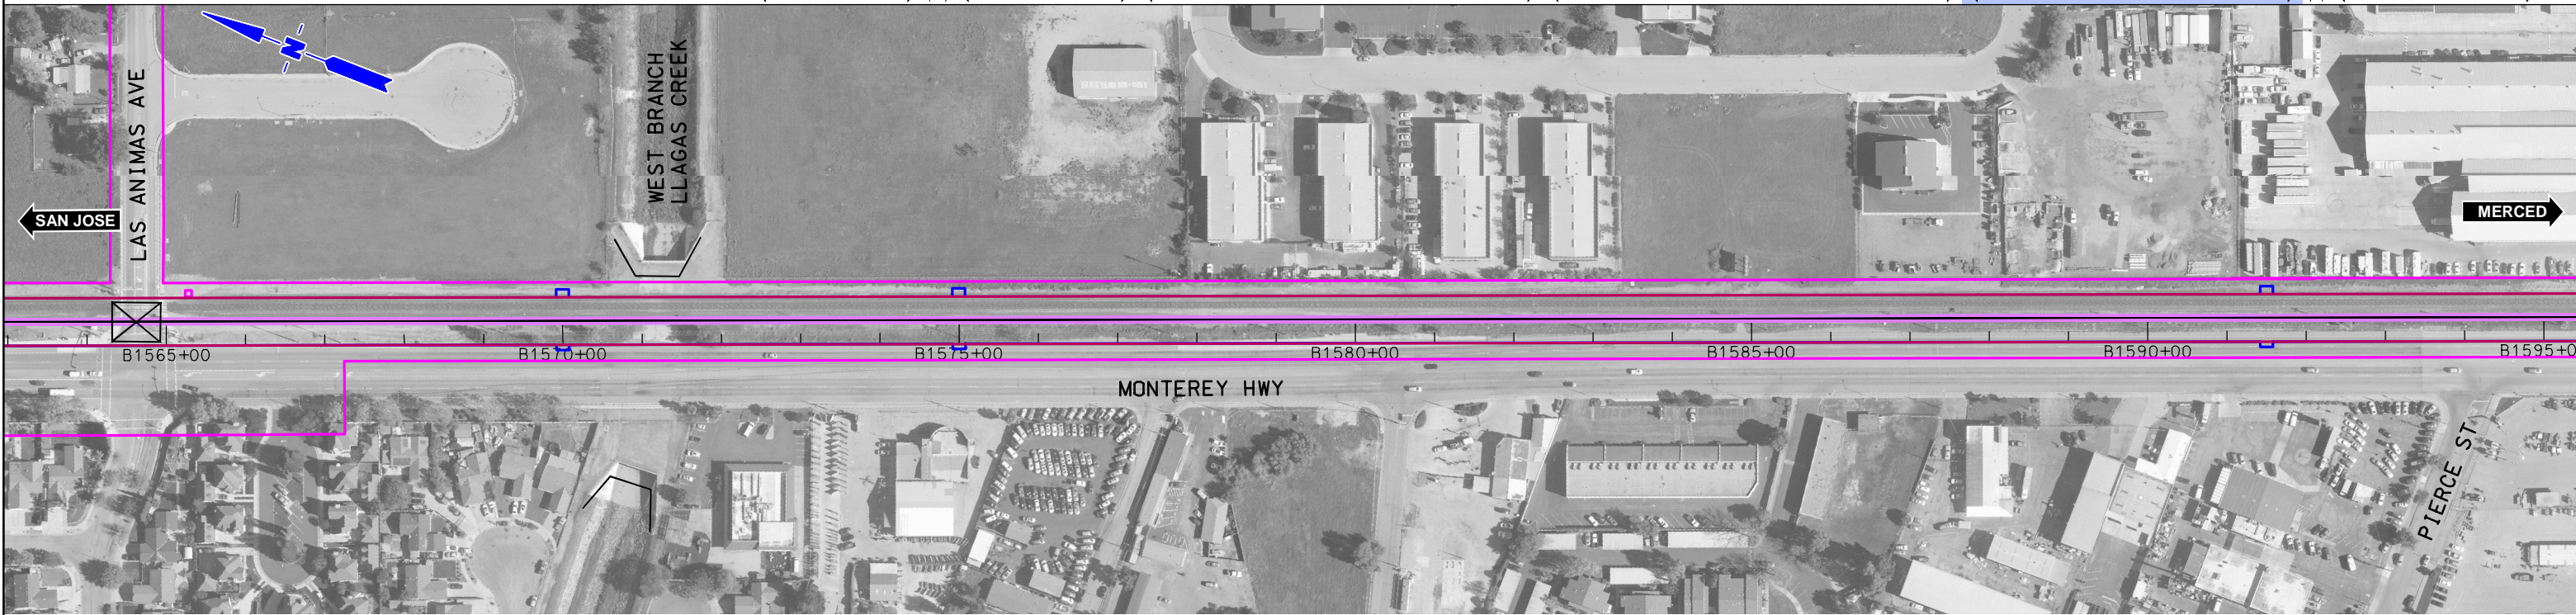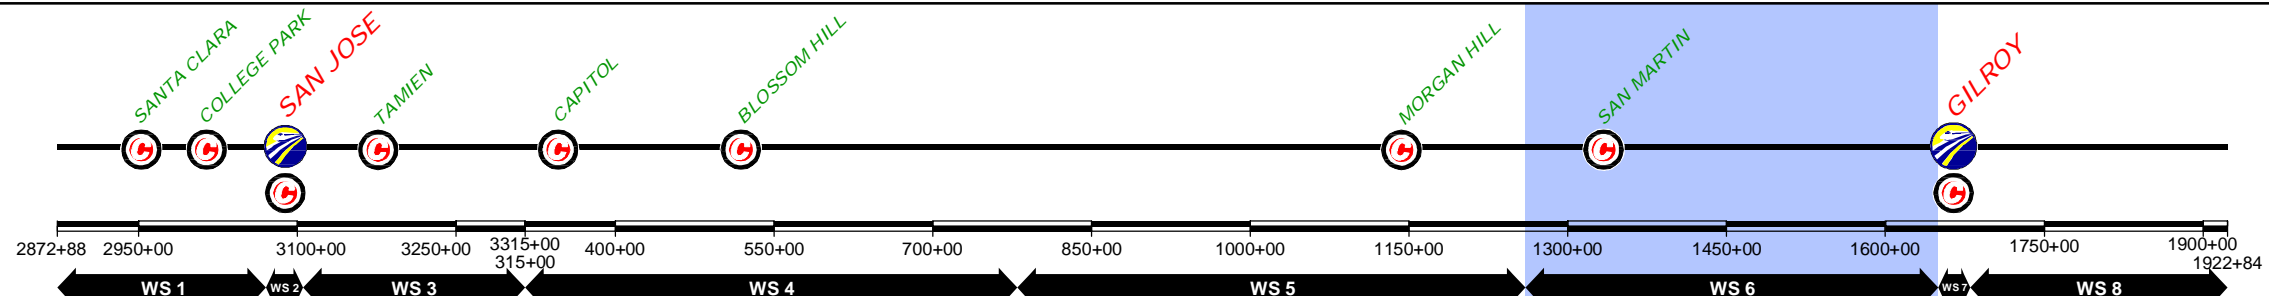

DESIGNED BY	
DRAWN BY	
CHECKED BY	
IN CHARGE	
DATE	NOV/2018

REV	DATE	BY	SUB	APP	DESCRIPTION

DRAFT PEPP
SUBMITTAL
FOR INTERNAL
USE ONLY

NOT FOR
CONSTRUCTION




prontec 12 Burgos Ave.
11th Floor
Madrid, SP 28036

HNTB 1111 Broadway
9th Floor
Oakland, CA 94607

CALIFORNIA
High-Speed Rail Authority

CALIFORNIA HIGH-SPEED TRAIN PROJECT
SAN JOSE TO MERCED
1265+00 TO GILROY STATION
CONSTRUCTION PHASES
PLAN
PHASE 0

CONTRACT NO.	
DRAWING NO.	CV-I1WS6-PH0-06
SCALE	1" = 200'
SHEET NO.	6 OF 7

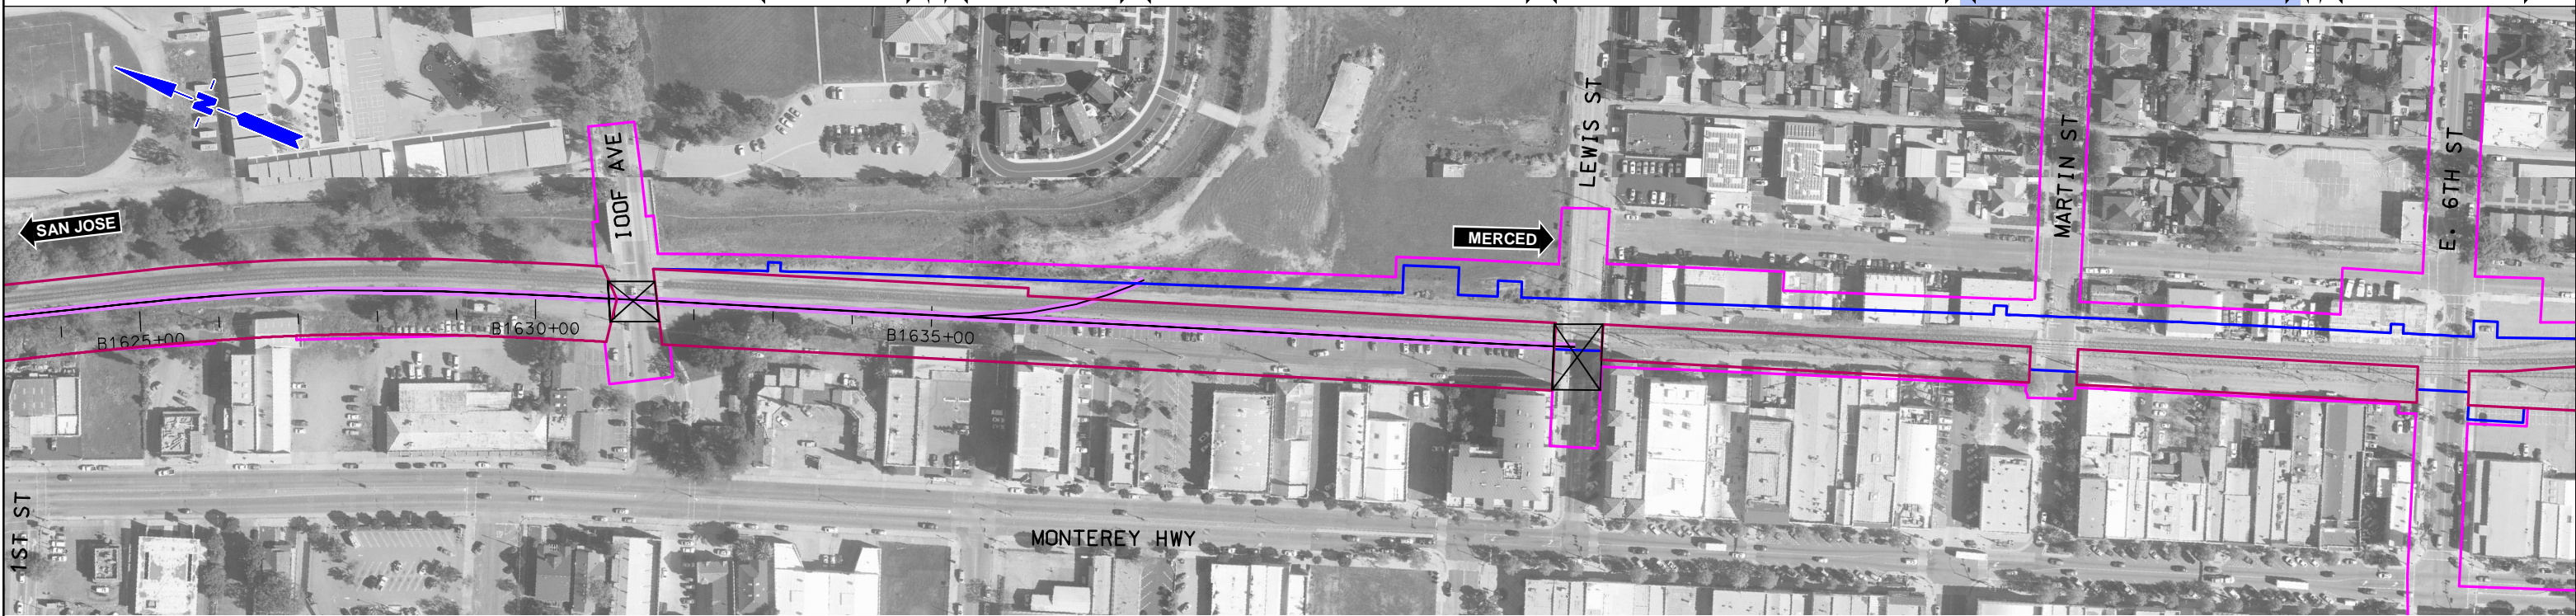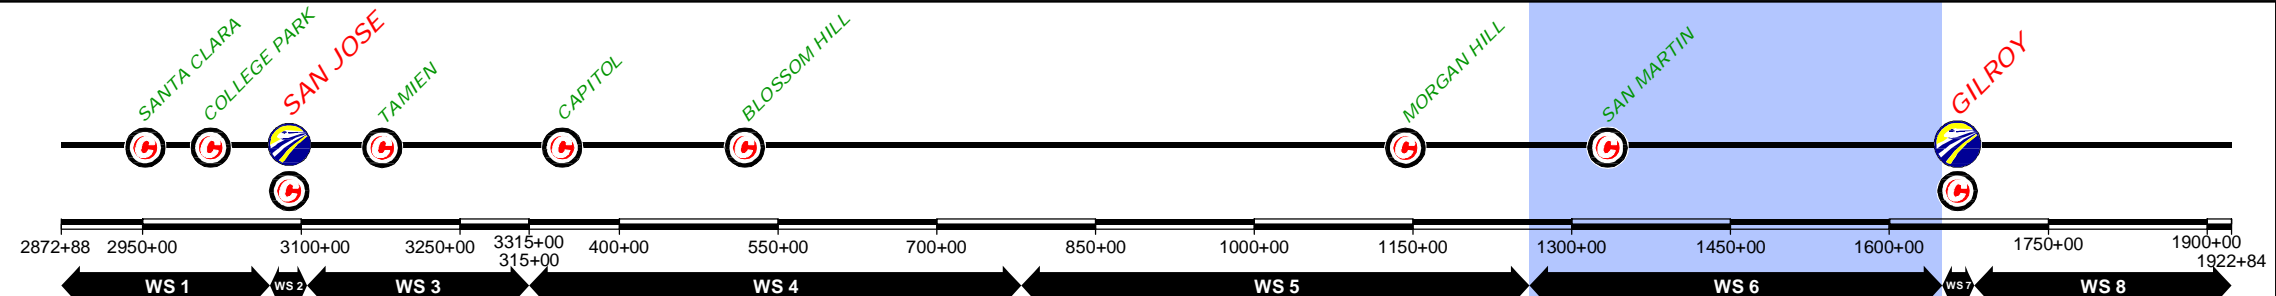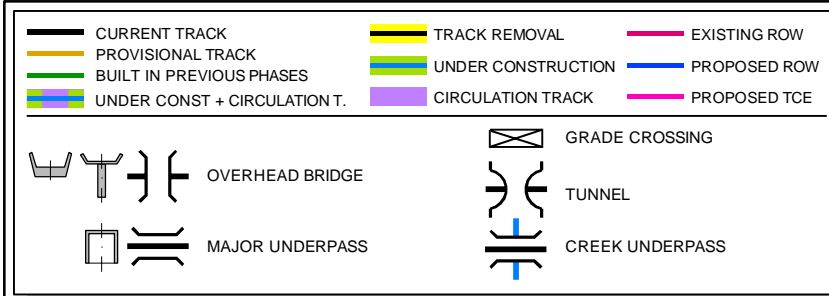

\$USER\$ \$DATE\$ \$TIME\$ \$PENTBL\$ \$PLTDRV\$ \$FILE\$

REV	DATE	BY	SUB	APP	DESCRIPTION

DESIGNED BY	
DRAWN BY	
CHECKED BY	
IN CHARGE	
DATE	NOV/2018

DRAFT PEPD
 SUBMITTAL
 FOR INTERNAL
 USE ONLY

 NOT FOR
 CONSTRUCTION

12 Burgos Ave.
 11th Floor
 Madrid, SP 28036

 1111 Broadway
 9th Floor
 Oakland, CA 94607





CALIFORNIA HIGH-SPEED TRAIN PROJECT
 SAN JOSE TO MERCED
 1265+00 TO GILROY STATION
 CONSTRUCTION PHASES
 PLAN
 PHASE 0

CONTRACT NO.	
DRAWING NO.	CV-11WS6-PH0-07
SCALE	1" = 200'
SHEET NO.	7 OF 7

CURRENT TRACK	TRACK REMOVAL	EXISTING ROW
PROVISIONAL TRACK	UNDER CONSTRUCTION	PROPOSED ROW
BUILT IN PREVIOUS PHASES	CIRCULATION TRACK	PROPOSED TCE
UNDER CONST + CIRCULATION T.		

OVERHEAD BRIDGE	GRADE CROSSING
MAJOR UNDERPASS	TUNNEL
	CREEK UNDERPASS

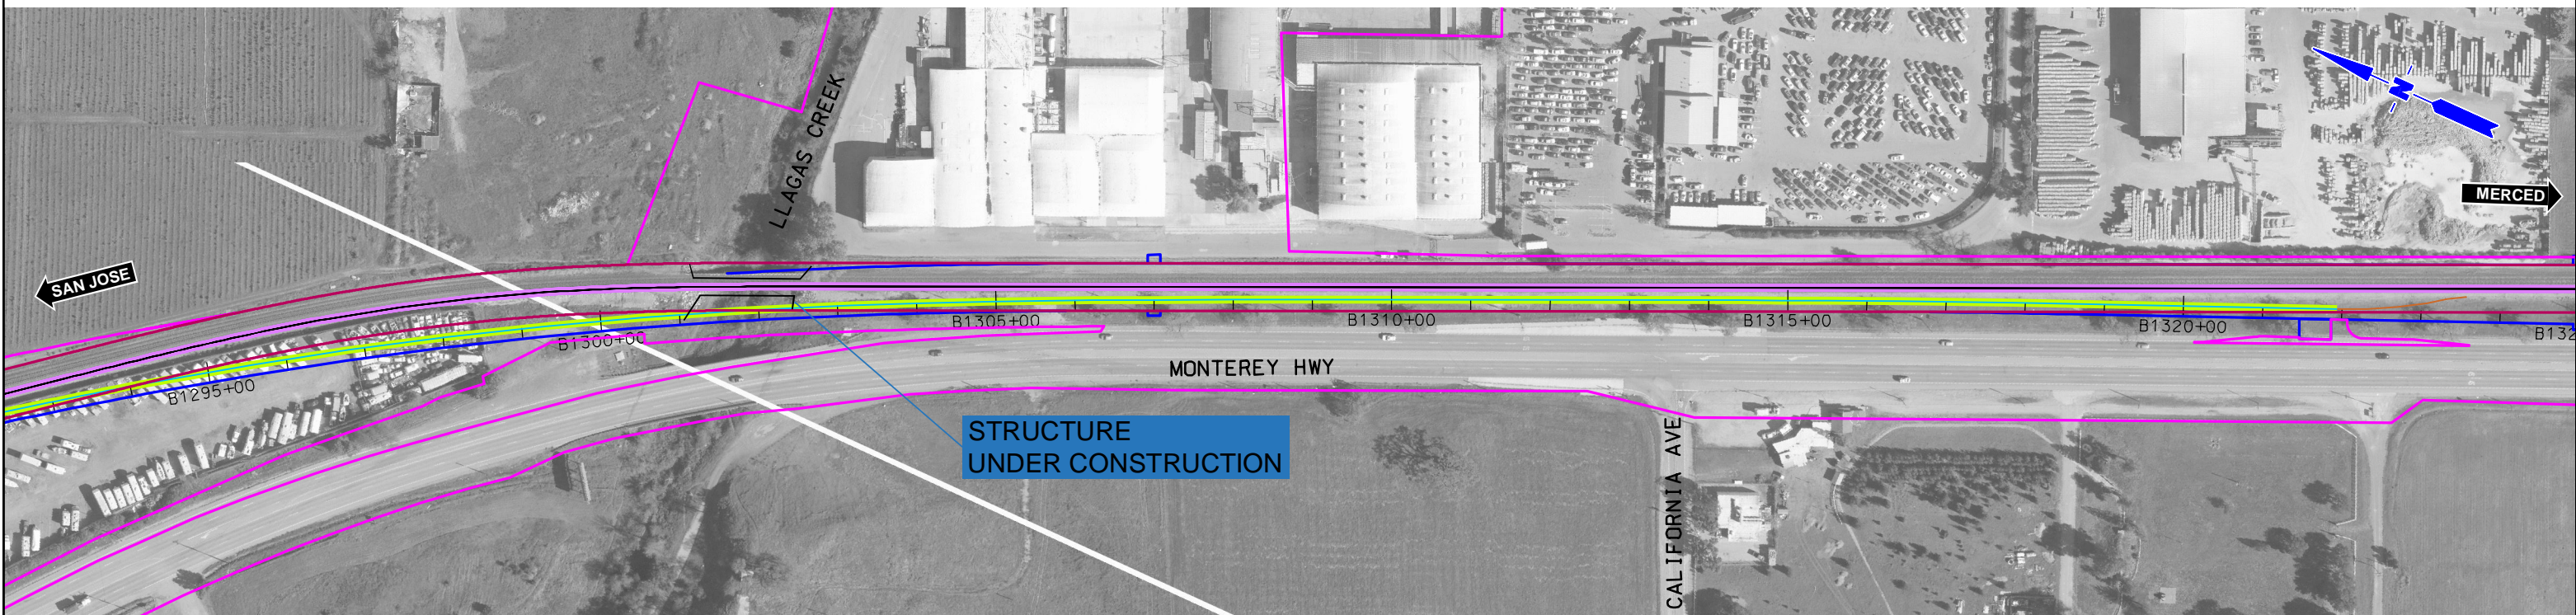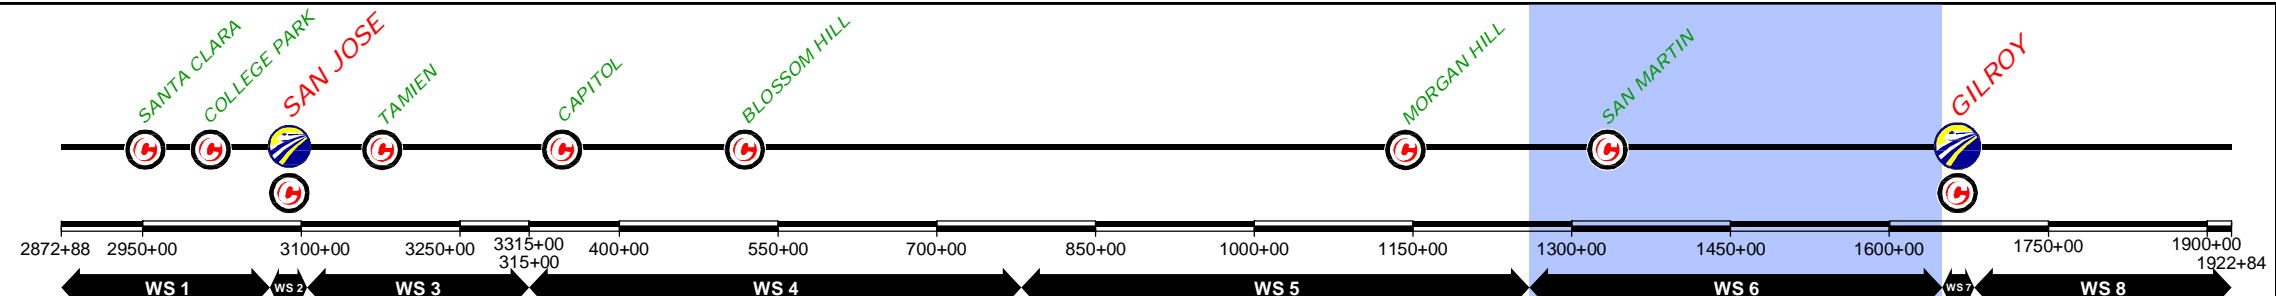

\$FILE\$
 \$PLTRV\$
 \$PENTBL\$
 \$TIME\$
 \$DATE\$
 \$USER\$

REV	DATE	BY	SUB	APP	DESCRIPTION

DESIGNED BY	
DRAWN BY	
CHECKED BY	
IN CHARGE	
DATE	NOV/2018

DRAFT PEPP
 SUBMITTAL
 FOR INTERNAL
 USE ONLY

 NOT FOR
 CONSTRUCTION

12 Burgos Ave.
 11th Floor
 Madrid, SP 28036




 1111 Broadway
 9th Floor
 Oakland, CA 94607

CALIFORNIA
 High-Speed Rail Authority

CALIFORNIA HIGH-SPEED TRAIN PROJECT
 SAN JOSE TO MERCED
 1265+00 TO GILROY STATION
 CONSTRUCTION PHASES
 PLAN
 PHASE 1

CONTRACT NO.	
DRAWING NO.	CV-I1WS6-PH1-01
SCALE	1" = 200'
SHEET NO.	1 OF 7

CURRENT TRACK	TRACK REMOVAL	EXISTING ROW
PROVISIONAL TRACK	UNDER CONSTRUCTION	PROPOSED ROW
BUILT IN PREVIOUS PHASES	CIRCULATION TRACK	PROPOSED TCE
UNDER CONST + CIRCULATION T.		
OVERHEAD BRIDGE	GRADE CROSSING	
MAJOR UNDERPASS	TUNNEL	
	CREEK UNDERPASS	

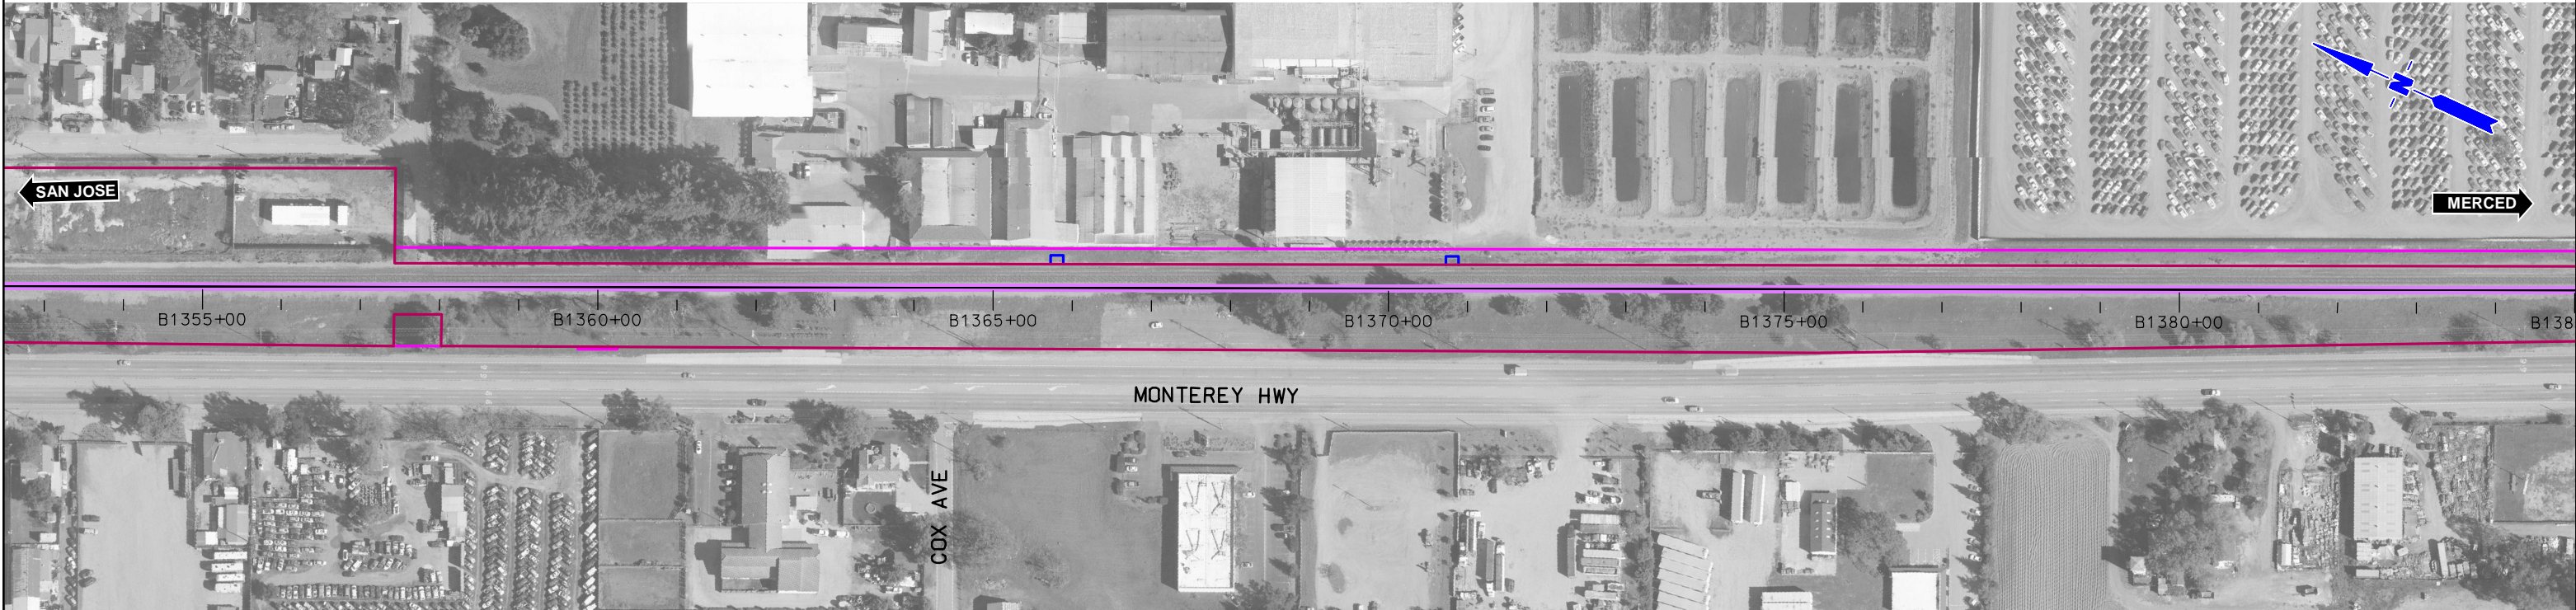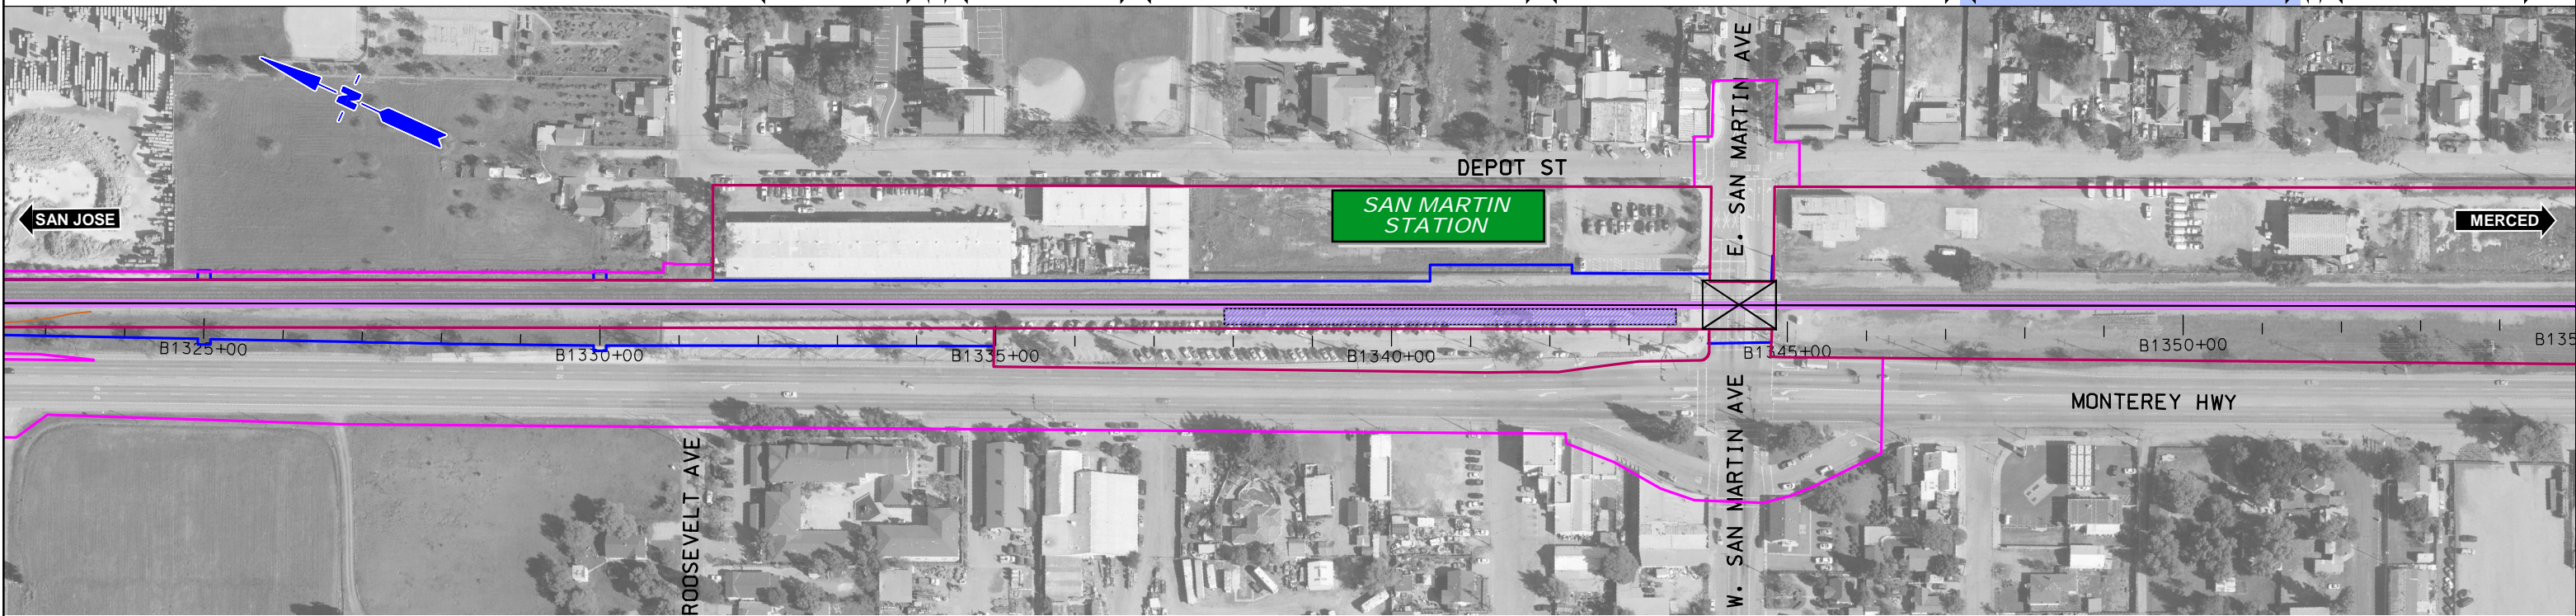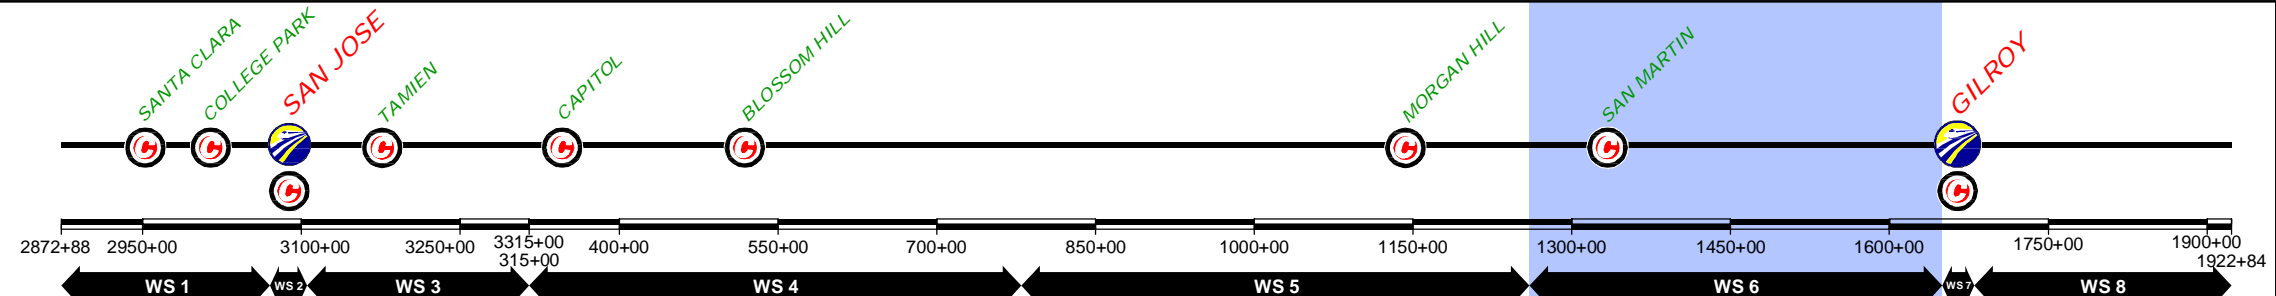

\$FILE\$					
\$PLTDRVS\$					
\$PENTBLS\$					
\$TIME\$					
\$DATE\$					
\$USER\$					
REV	DATE	BY	SUB	APP	DESCRIPTION

DESIGNED BY
DRAWN BY
CHECKED BY
IN CHARGE
DATE
NOV/2018

DRAFT PEPD
SUBMITTAL
FOR INTERNAL
USE ONLY

NOT FOR
CONSTRUCTION

prontec 12 Burgos Ave.
11th Floor
Madrid, SP 28036

HNTB 1111 Broadway
9th Floor
Oakland, CA 94607




CALIFORNIA
High-Speed Rail Authority

CALIFORNIA HIGH-SPEED TRAIN PROJECT
SAN JOSE TO MERCED
1265+00 TO GILROY STATION
CONSTRUCTION PHASES
PLAN
PHASE 1

CONTRACT NO.
DRAWING NO.
CV-I1WS6-PH1-02
SCALE
1" = 200'
SHEET NO.
2 OF 7

CURRENT TRACK	TRACK REMOVAL	EXISTING ROW
PROVISIONAL TRACK	UNDER CONSTRUCTION	PROPOSED ROW
BUILT IN PREVIOUS PHASES	CIRCULATION TRACK	PROPOSED TCE
UNDER CONST + CIRCULATION T.		

OVERHEAD BRIDGE	GRADE CROSSING
MAJOR UNDERPASS	TUNNEL
	CREEK UNDERPASS

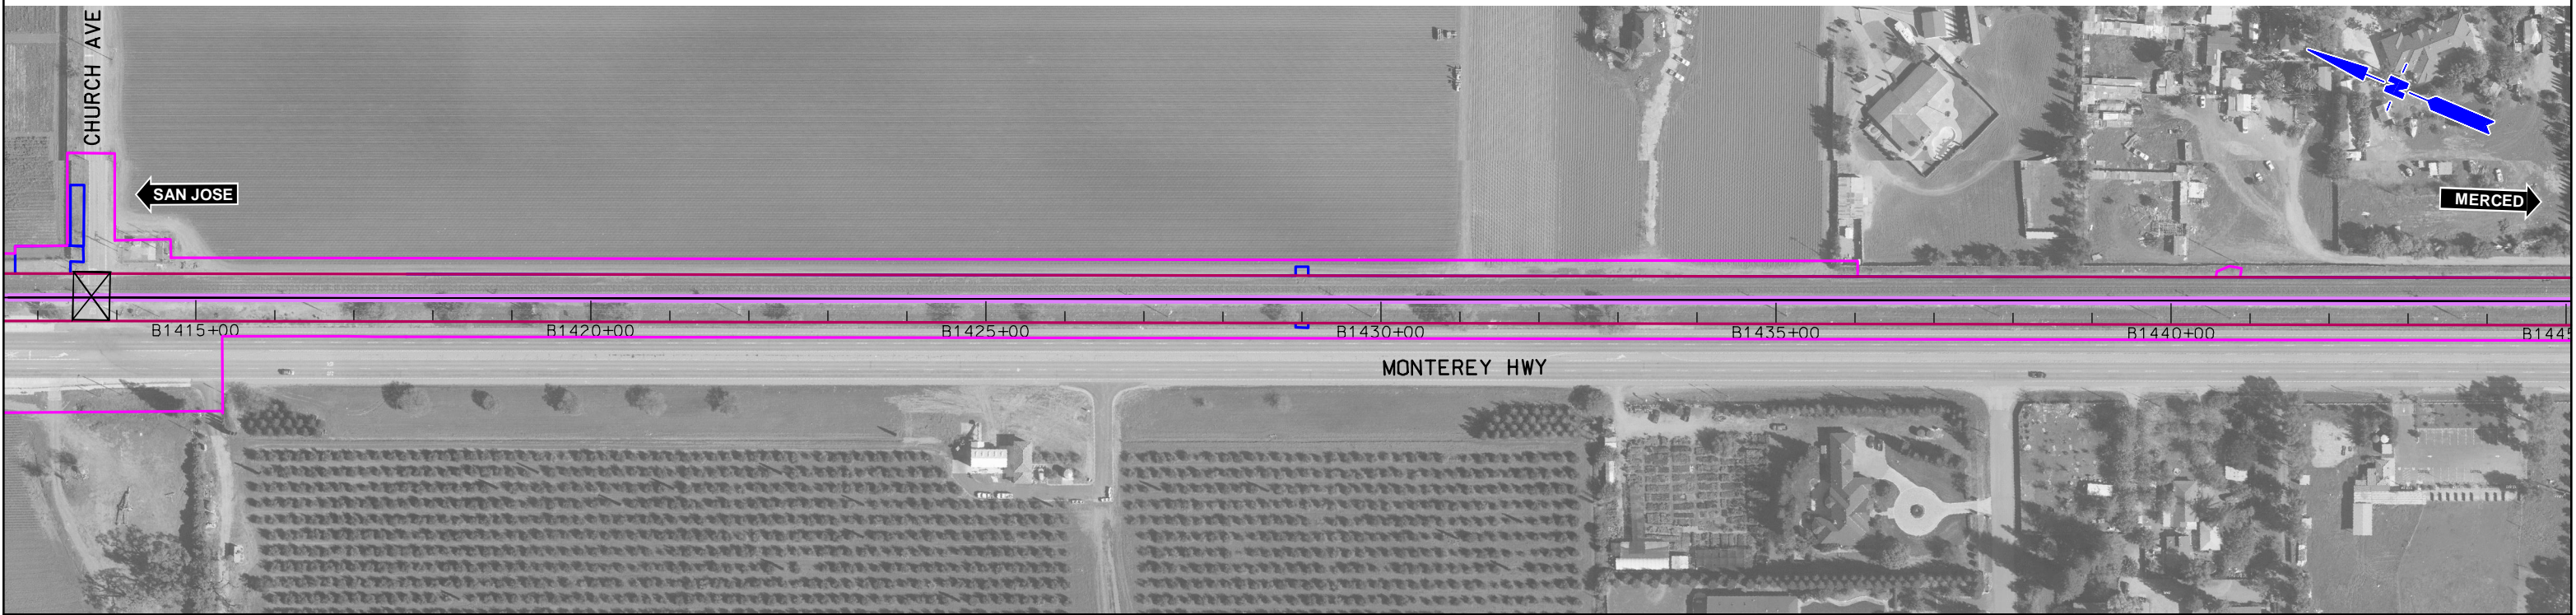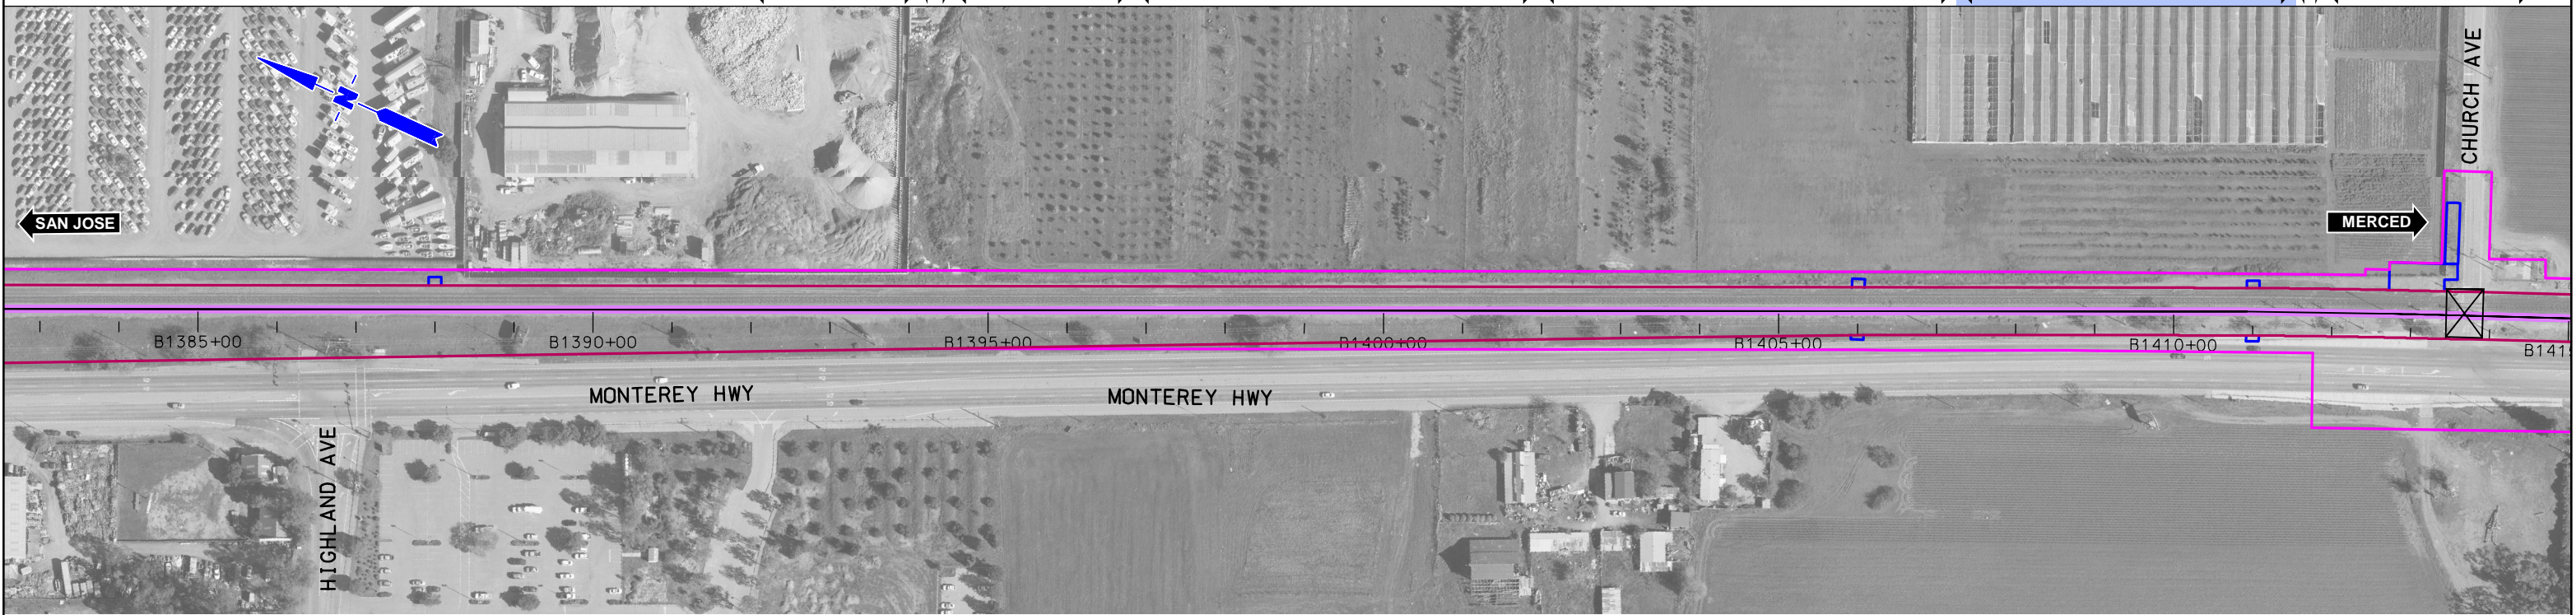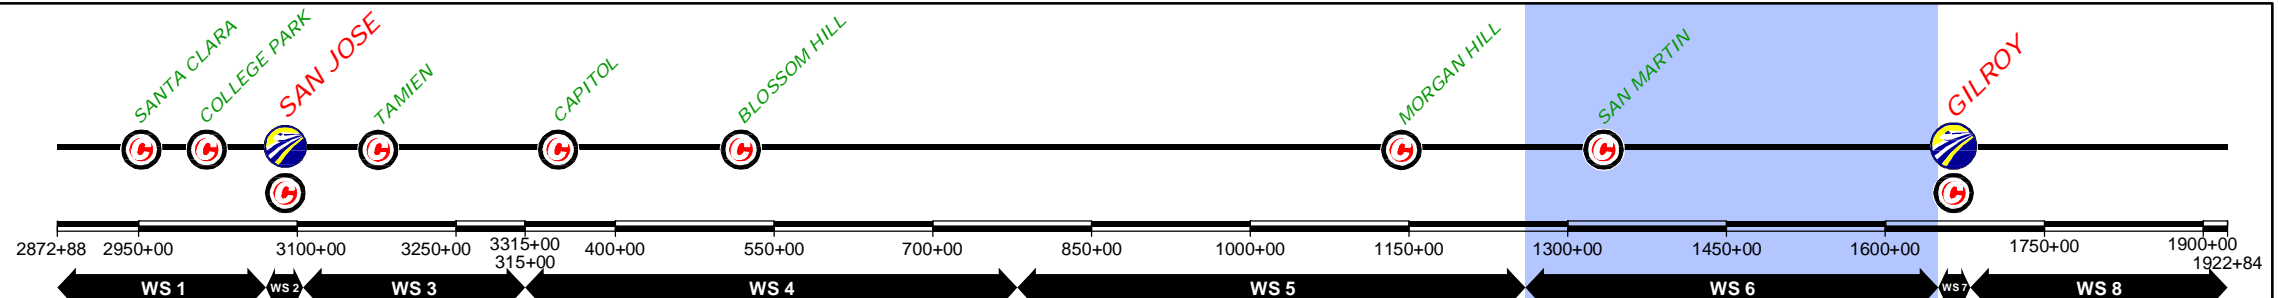

DESIGNED BY	
DRAWN BY	
CHECKED BY	
IN CHARGE	
DATE	NOV/2018

REV	DATE	BY	SUB	APP	DESCRIPTION

DRAFT PEPD
SUBMITTAL
FOR INTERNAL
USE ONLY

NOT FOR
CONSTRUCTION

prontec 12 Burgos Ave.
11th Floor
Madrid, SP 28036

HNTB 1111 Broadway
9th Floor
Oakland, CA 94607




CALIFORNIA
High-Speed Rail Authority

CALIFORNIA HIGH-SPEED TRAIN PROJECT
SAN JOSE TO MERCED
1265+00 TO GILROY STATION
CONSTRUCTION PHASES
PLAN
PHASE 1

CONTRACT NO.	
DRAWING NO.	CV-11WS6-PH1-03
SCALE	1" = 200'
SHEET NO.	3 OF 7

CURRENT TRACK	TRACK REMOVAL	EXISTING ROW
PROVISIONAL TRACK	UNDER CONSTRUCTION	PROPOSED ROW
BUILT IN PREVIOUS PHASES	CIRCULATION TRACK	PROPOSED TCE
UNDER CONST + CIRCULATION T.		

OVERHEAD BRIDGE	GRADE CROSSING
MAJOR UNDERPASS	TUNNEL
	CREEK UNDERPASS

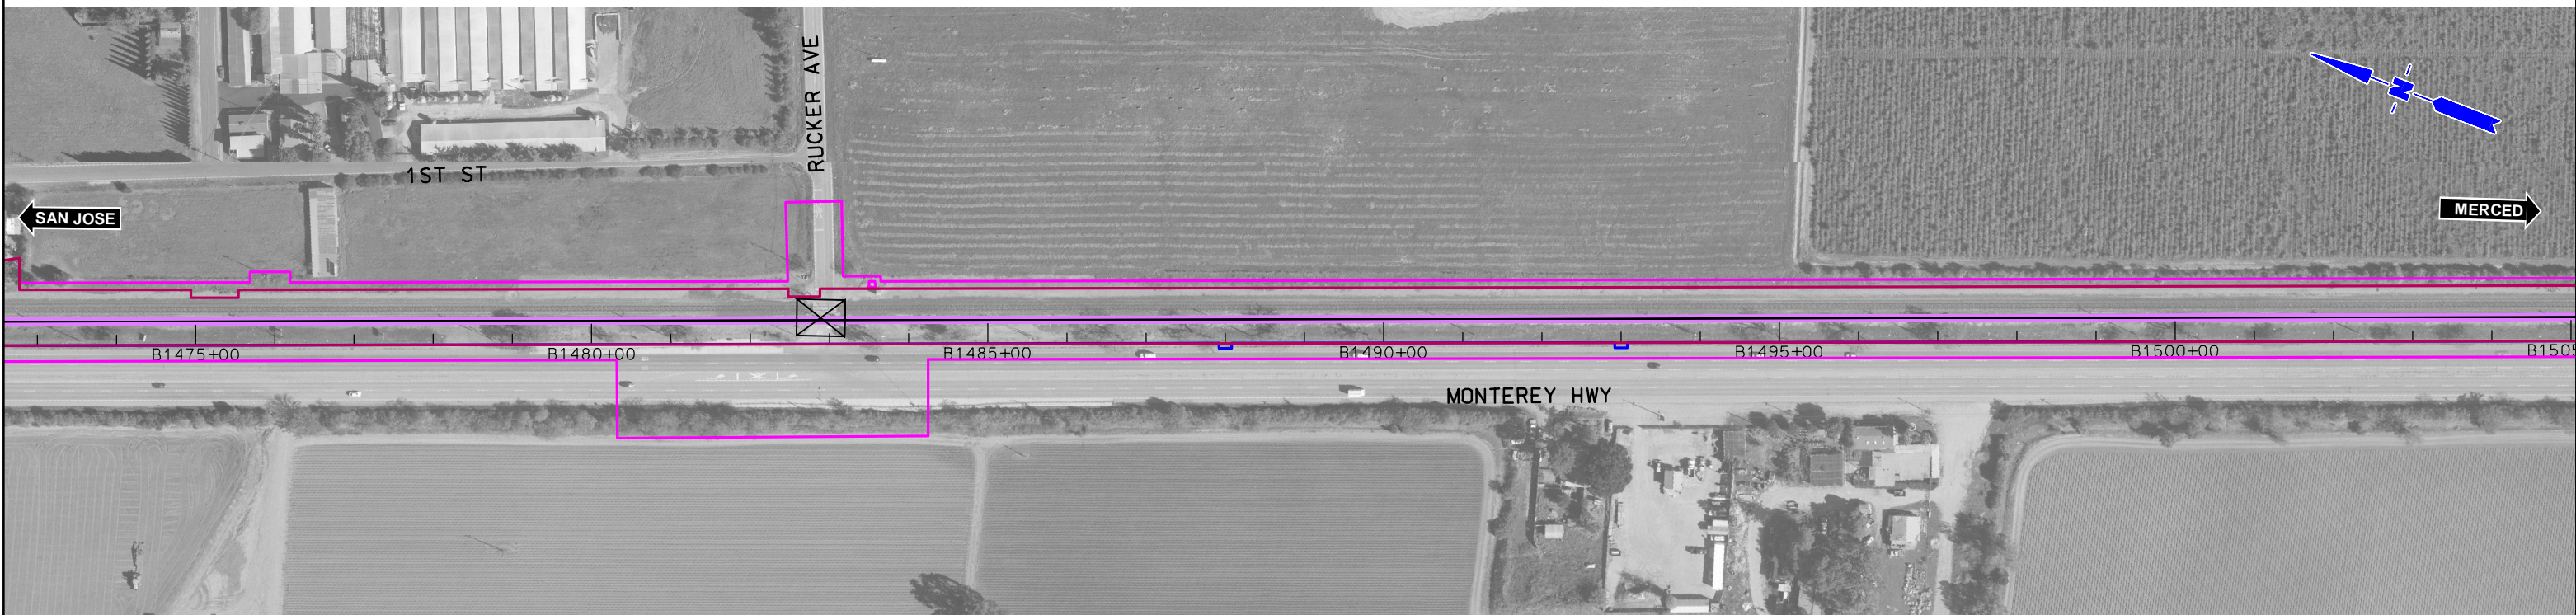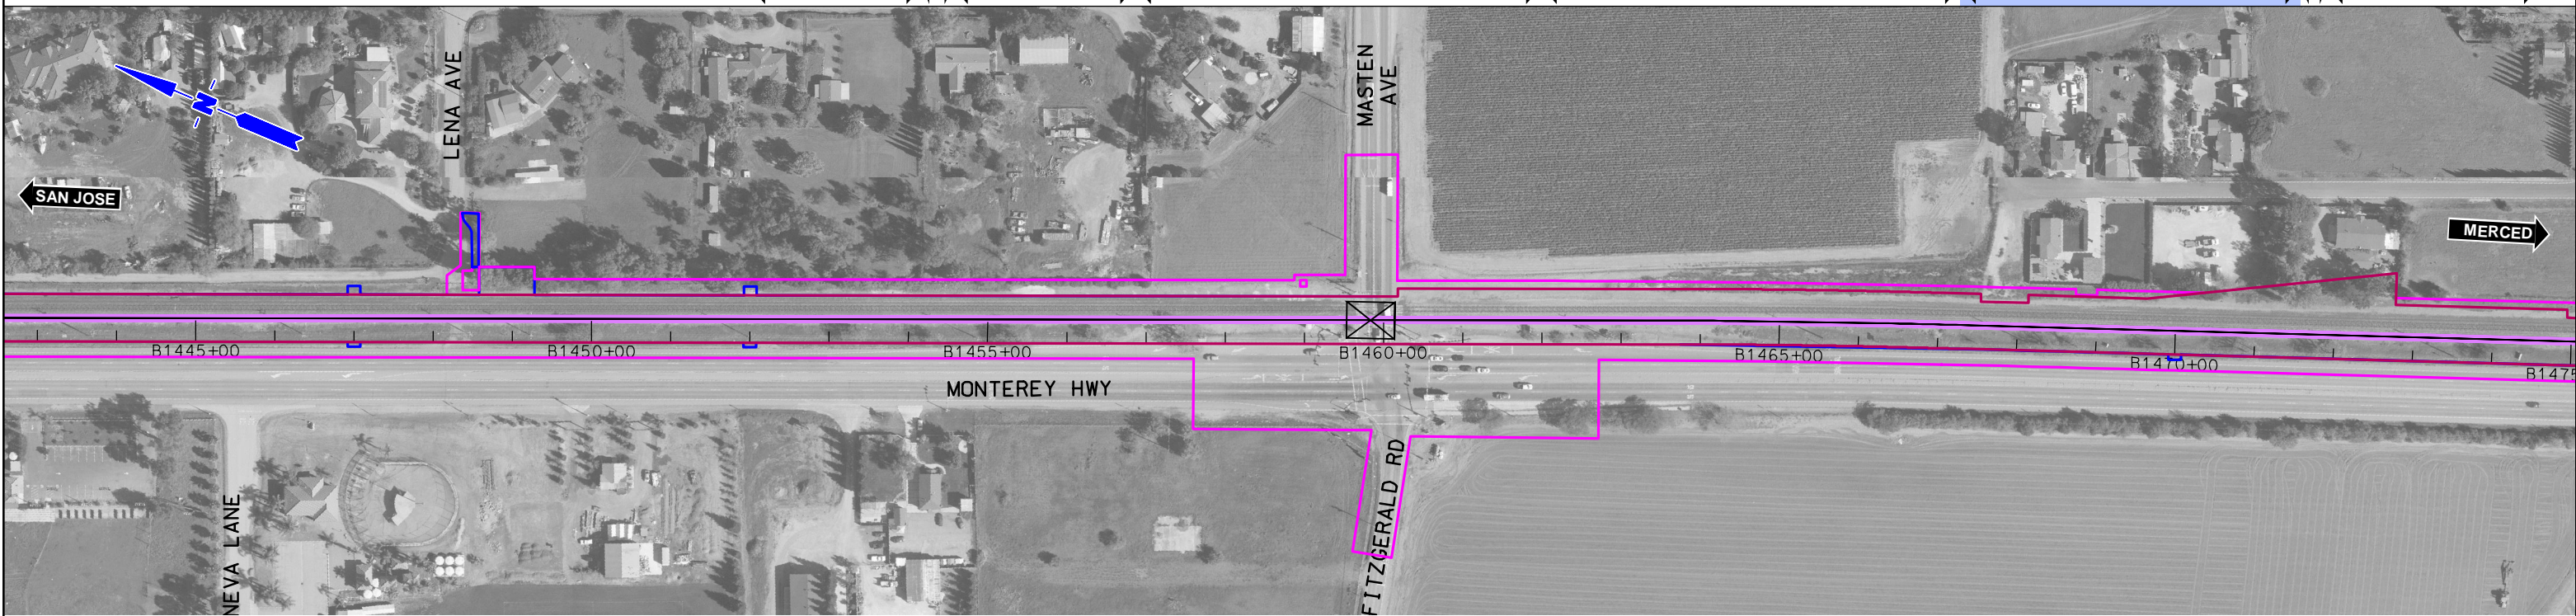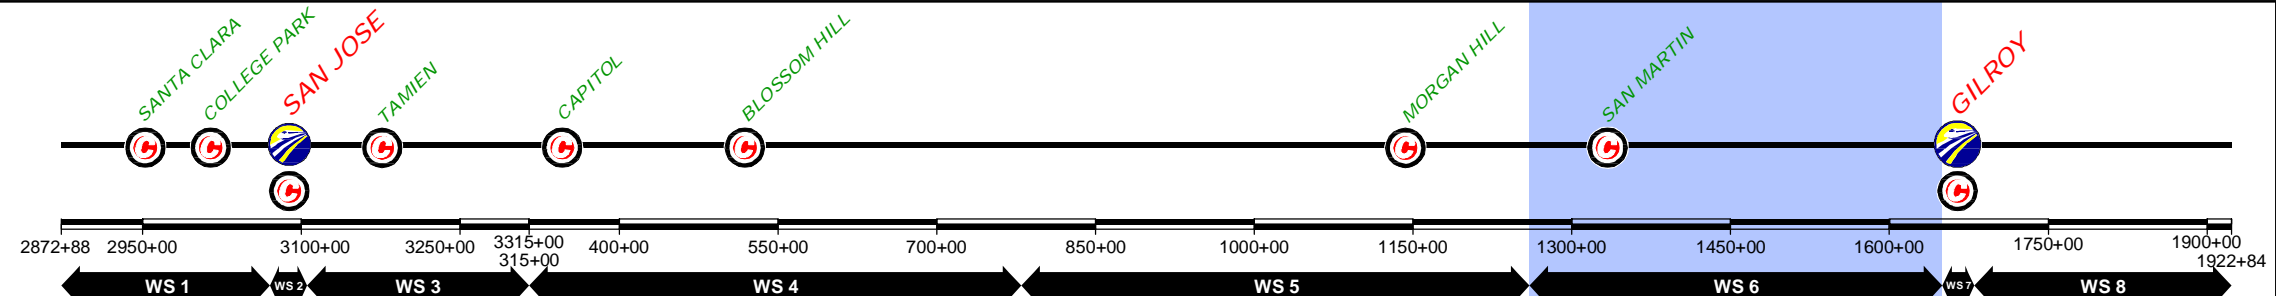

\$FILE\$
 \$PLTDRVS\$
 \$PENTBLS\$
 \$TIME\$
 \$DATE\$
 \$USER\$

REV	DATE	BY	SUB	APP	DESCRIPTION

DESIGNED BY	
DRAWN BY	
CHECKED BY	
IN CHARGE	
DATE	NOV/2018

DRAFT PEPD
 SUBMITTAL
 FOR INTERNAL
 USE ONLY

 NOT FOR
 CONSTRUCTION

12 Burgos Ave.
 11th Floor
 Madrid, SP 28036



 1111 Broadway
 9th Floor
 Oakland, CA 94607

CALIFORNIA HIGH-SPEED TRAIN PROJECT
 SAN JOSE TO MERCED
 1265+00 TO GILROY STATION
 CONSTRUCTION PHASES
 PLAN
 PHASE 1

CONTRACT NO.	
DRAWING NO.	CV-11WS6-PH1-04
SCALE	1" = 200'
SHEET NO.	4 OF 7

CURRENT TRACK	TRACK REMOVAL	EXISTING ROW
PROVISIONAL TRACK	UNDER CONSTRUCTION	PROPOSED ROW
BUILT IN PREVIOUS PHASES	CIRCULATION TRACK	PROPOSED TCE
UNDER CONST + CIRCULATION T.		

OVERHEAD BRIDGE	GRADE CROSSING
MAJOR UNDERPASS	TUNNEL
	CREEK UNDERPASS

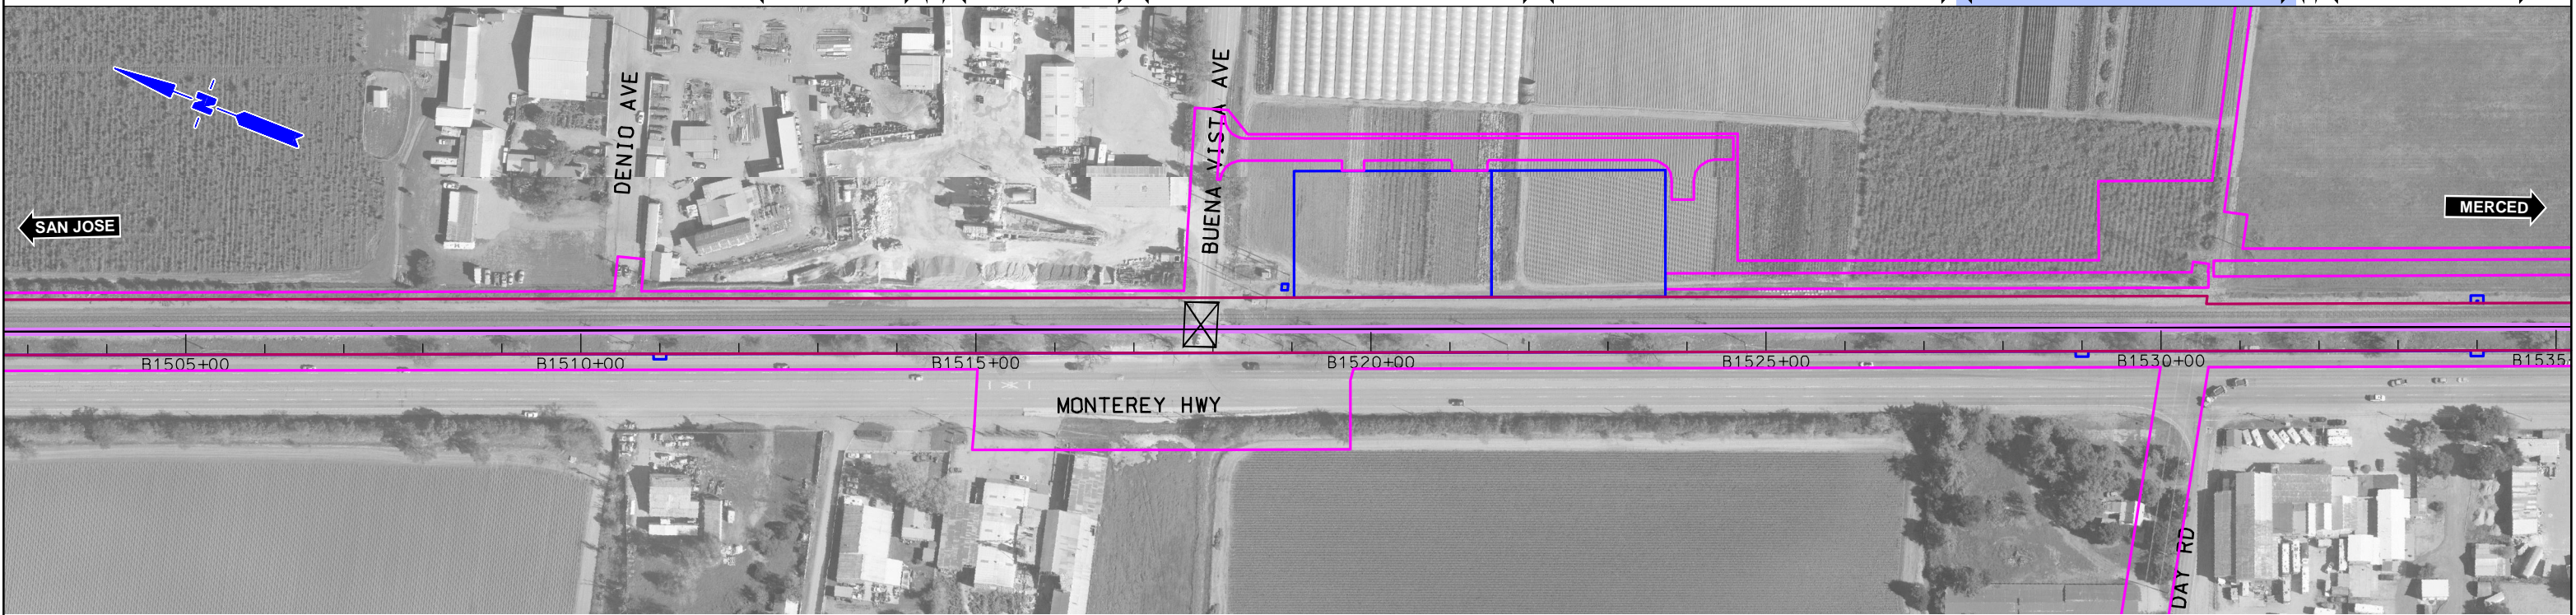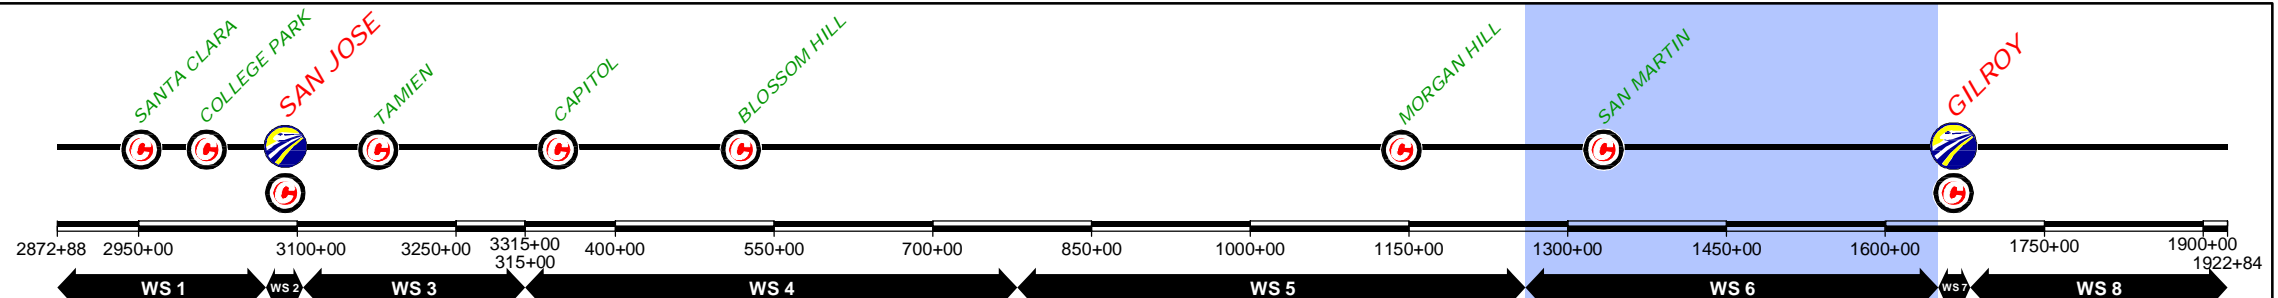

DESIGNED BY	
DRAWN BY	
CHECKED BY	
IN CHARGE	
DATE	NOV/2018

REV	DATE	BY	SUB	APP	DESCRIPTION

DRAFT PEPD
SUBMITTAL
FOR INTERNAL
USE ONLY

NOT FOR
CONSTRUCTION

prontec 12 Burgos Ave.
11th Floor
Madrid, SP 28036

HNTB 1111 Broadway
9th Floor
Oakland, CA 94607




CALIFORNIA
High-Speed Rail Authority

CALIFORNIA HIGH-SPEED TRAIN PROJECT
SAN JOSE TO MERCED
1265+00 TO GILROY STATION
CONSTRUCTION PHASES
PLAN
PHASE 1

CONTRACT NO.	
DRAWING NO.	CV-11WS6-PH1-05
SCALE	1" = 200'
SHEET NO.	5 OF 7

CURRENT TRACK	TRACK REMOVAL	EXISTING ROW
PROVISIONAL TRACK	UNDER CONSTRUCTION	PROPOSED ROW
BUILT IN PREVIOUS PHASES	CIRCULATION TRACK	PROPOSED TCE
UNDER CONST + CIRCULATION T.		

OVERHEAD BRIDGE	GRADE CROSSING
MAJOR UNDERPASS	TUNNEL
	CREEK UNDERPASS

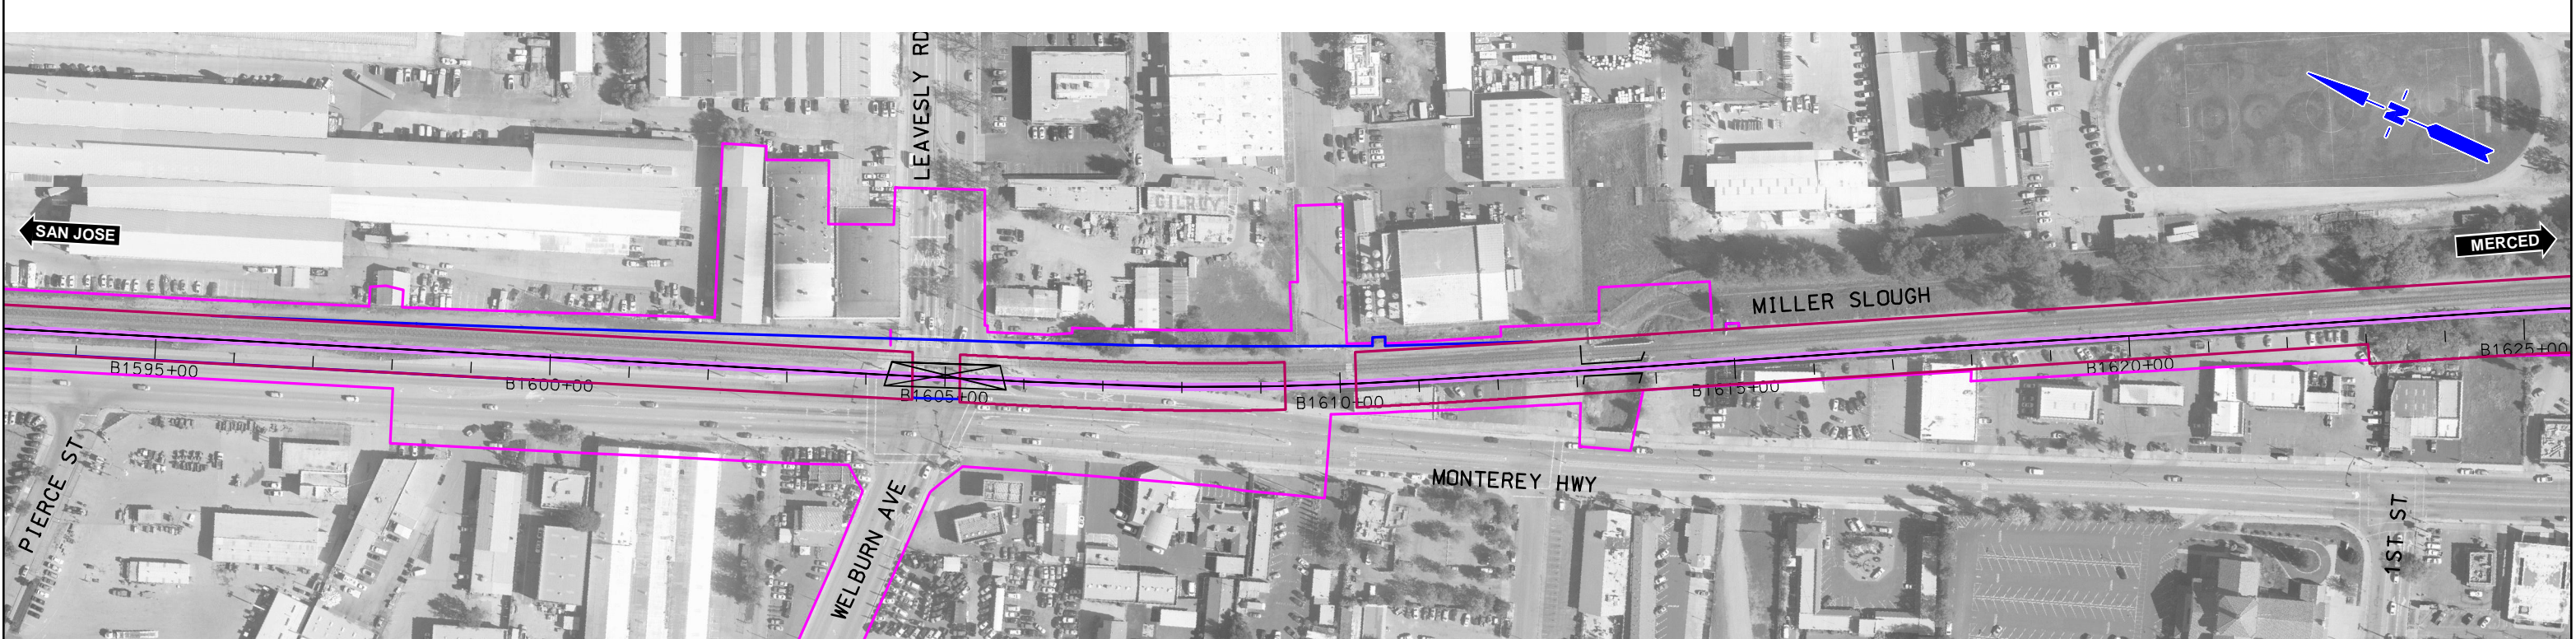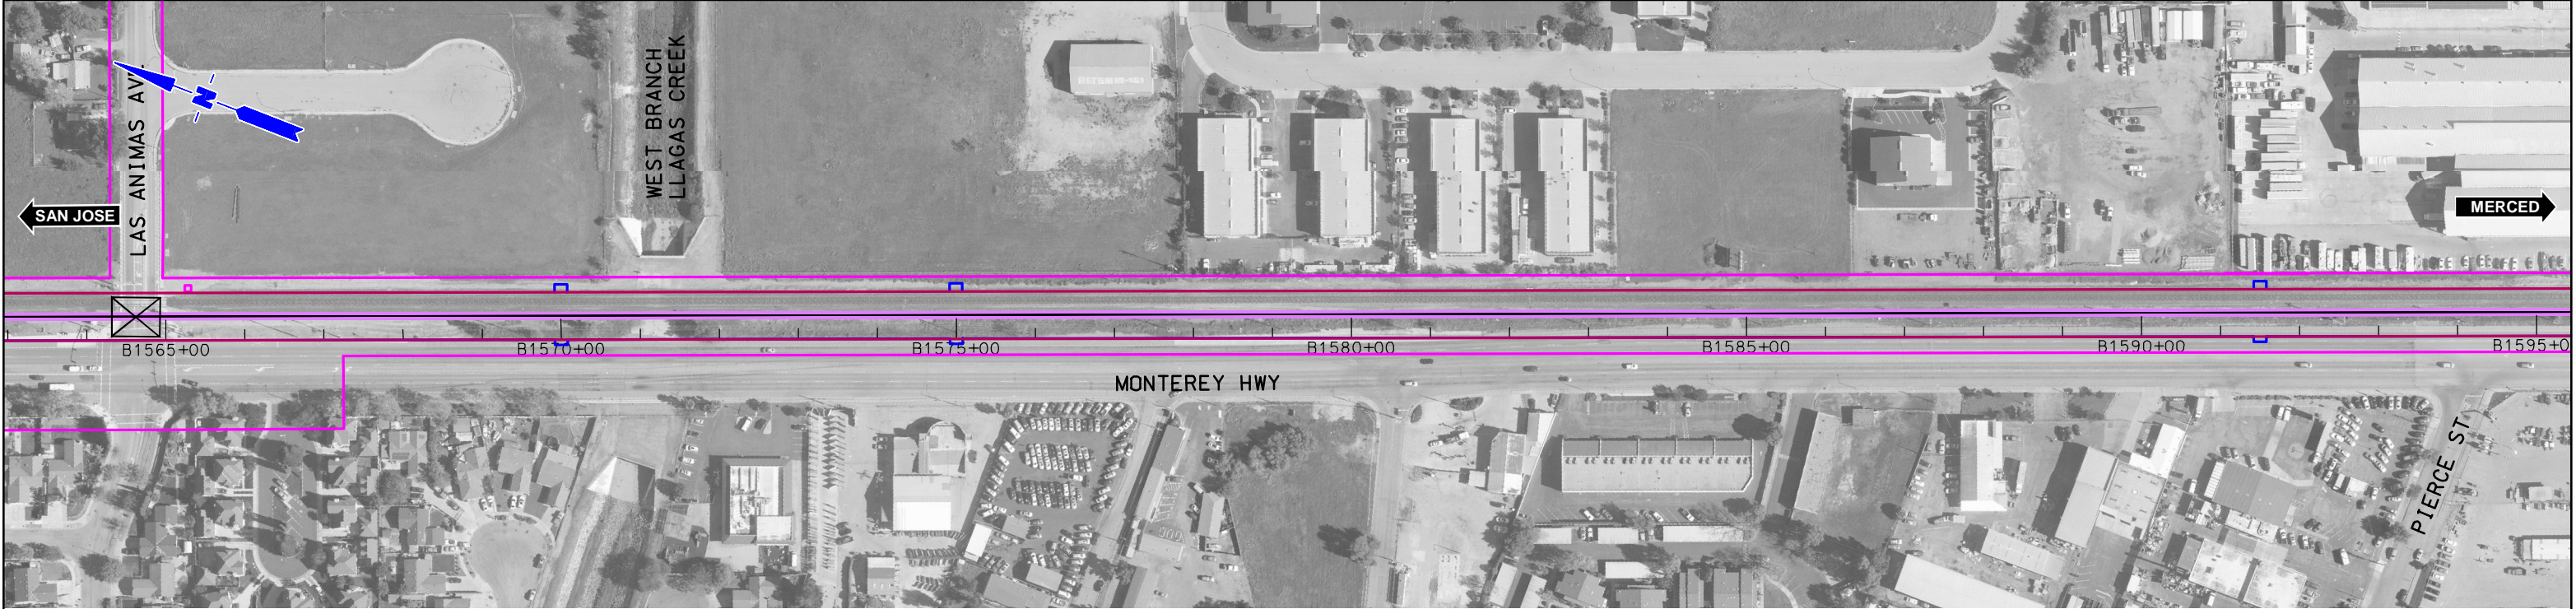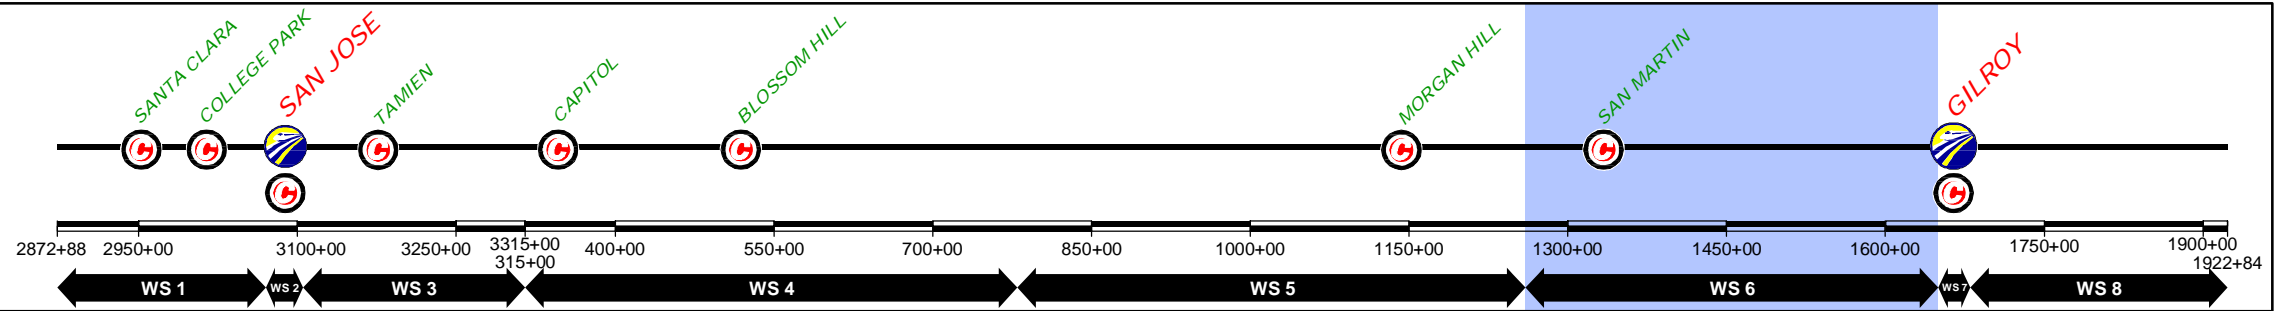

DESIGNED BY	DRAFT PEPP
DRAWN BY	SUBMITTAL
CHECKED BY	FOR INTERNAL
IN CHARGE	USE ONLY
DATE	NOT FOR
	CONSTRUCTION
	NOV/2018

DESIGNED BY
DRAWN BY
CHECKED BY
IN CHARGE
DATE

DRAFT PEPP
SUBMITTAL
FOR INTERNAL
USE ONLY
NOT FOR
CONSTRUCTION

prontec 12 Burgos Ave.
11th Floor
Madrid, SP 28036

HNTB 1111 Broadway
9th Floor
Oakland, CA 94607

CALIFORNIA
High-Speed Rail Authority

CALIFORNIA HIGH-SPEED TRAIN PROJECT
SAN JOSE TO MERCED
1265+00 TO GILROY STATION
CONSTRUCTION PHASES
PLAN
PHASE 1



CONTRACT NO.
DRAWING NO. CV-I1WS6-PH1-06
SCALE 1" = 200'
SHEET NO. 6 OF 7

REV	DATE	BY	SUB	APP	DESCRIPTION

\$FILE\$
 \$PLTDRVS\$
 \$PENTBLS\$
 \$TIME\$
 \$DATE\$
 \$USER\$

CURRENT TRACK	TRACK REMOVAL	EXISTING ROW
PROVISIONAL TRACK	UNDER CONSTRUCTION	PROPOSED ROW
BUILT IN PREVIOUS PHASES	CIRCULATION TRACK	PROPOSED TCE
UNDER CONST + CIRCULATION T.		

OVERHEAD BRIDGE	GRADE CROSSING
MAJOR UNDERPASS	TUNNEL
	CREEK UNDERPASS

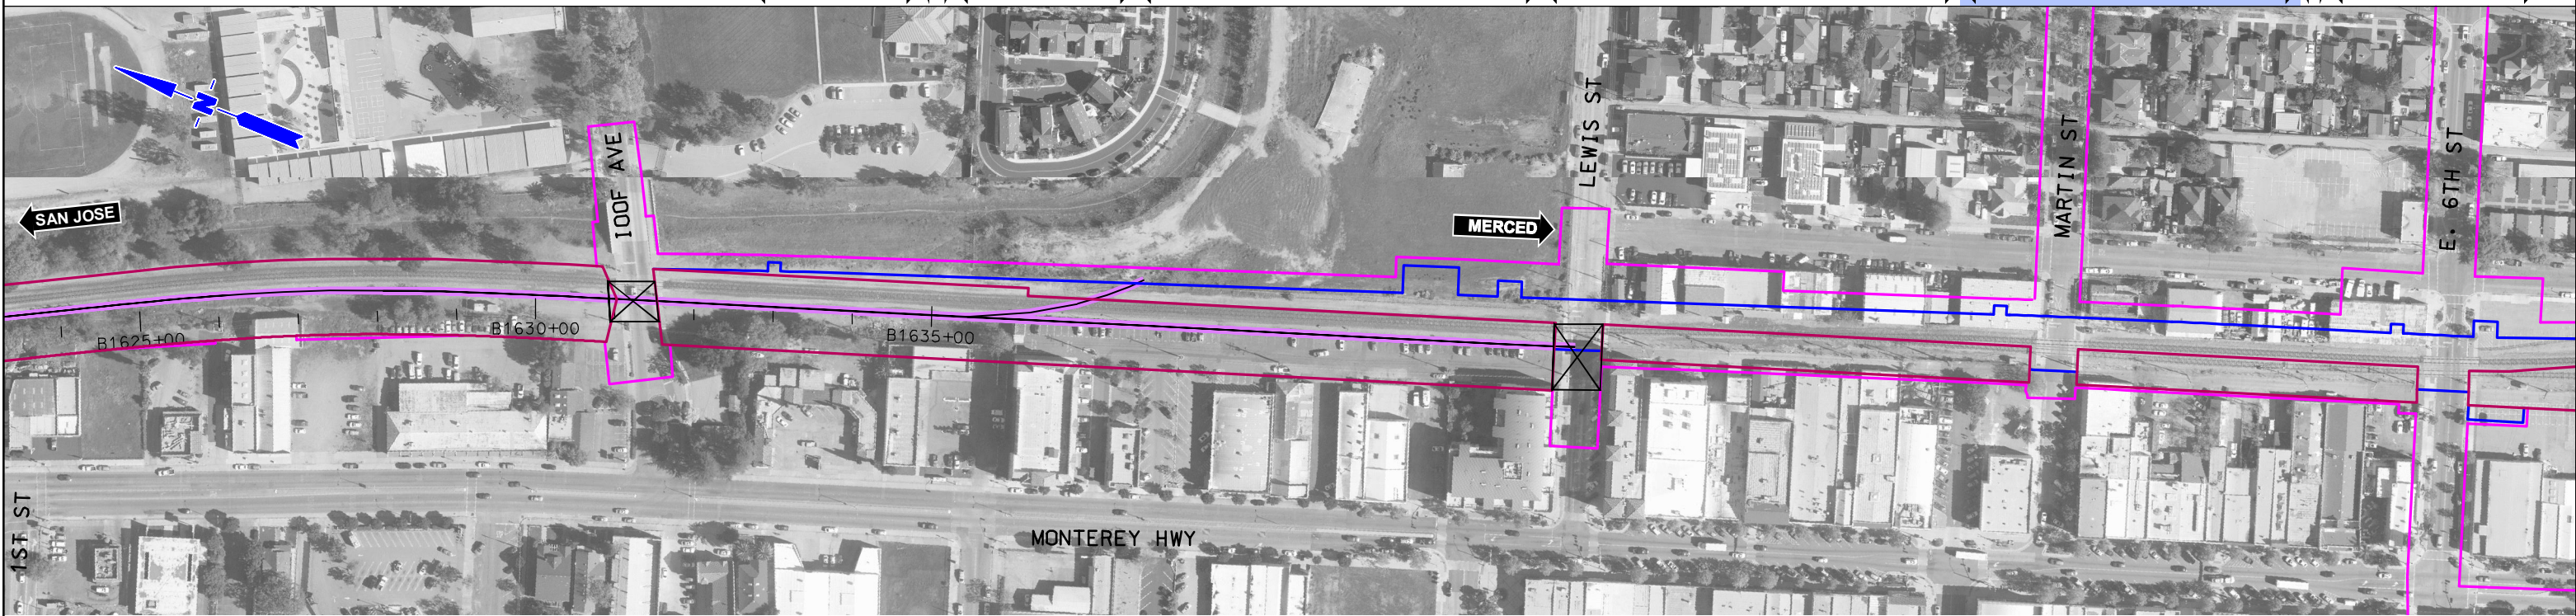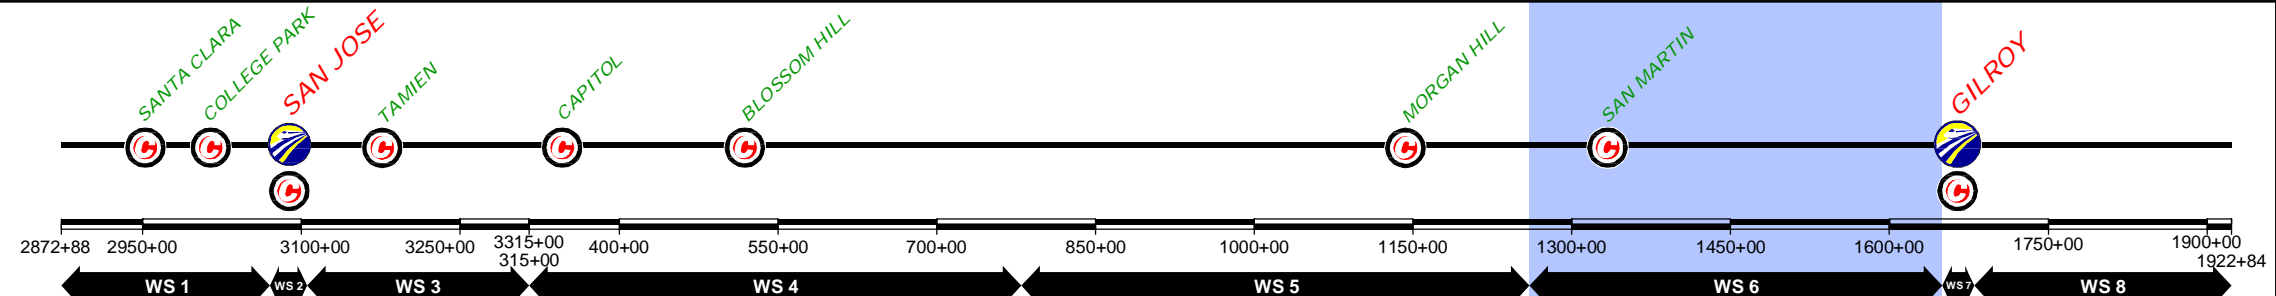

\$USER\$ \$DATE\$ \$TIME\$ \$PENTBLS\$ \$PLTDRVS\$ \$FILE\$

REV	DATE	BY	SUB	APP	DESCRIPTION

DESIGNED BY	
DRAWN BY	
CHECKED BY	
IN CHARGE	
DATE	NOV/2018

DRAFT PEPD
 SUBMITTAL
 FOR INTERNAL
 USE ONLY

 NOT FOR
 CONSTRUCTION

12 Burgos Ave.
 11th Floor
 Madrid, SP 28036

 1111 Broadway
 9th Floor
 Oakland, CA 94607



CALIFORNIA
 High-Speed Rail Authority

CALIFORNIA HIGH-SPEED TRAIN PROJECT
 SAN JOSE TO MERCED
 1265+00 TO GILROY STATION
 CONSTRUCTION PHASES
 PLAN
 PHASE 1

CONTRACT NO.	
DRAWING NO.	CV-11WS6-PH1-07
SCALE	1" = 200'
SHEET NO.	7 OF 7

CURRENT TRACK	TRACK REMOVAL	EXISTING ROW
PROVISIONAL TRACK	UNDER CONSTRUCTION	PROPOSED ROW
BUILT IN PREVIOUS PHASES	CIRCULATION TRACK	PROPOSED TCE
UNDER CONST + CIRCULATION T.		

OVERHEAD BRIDGE	GRADE CROSSING
MAJOR UNDERPASS	TUNNEL
	CREEK UNDERPASS

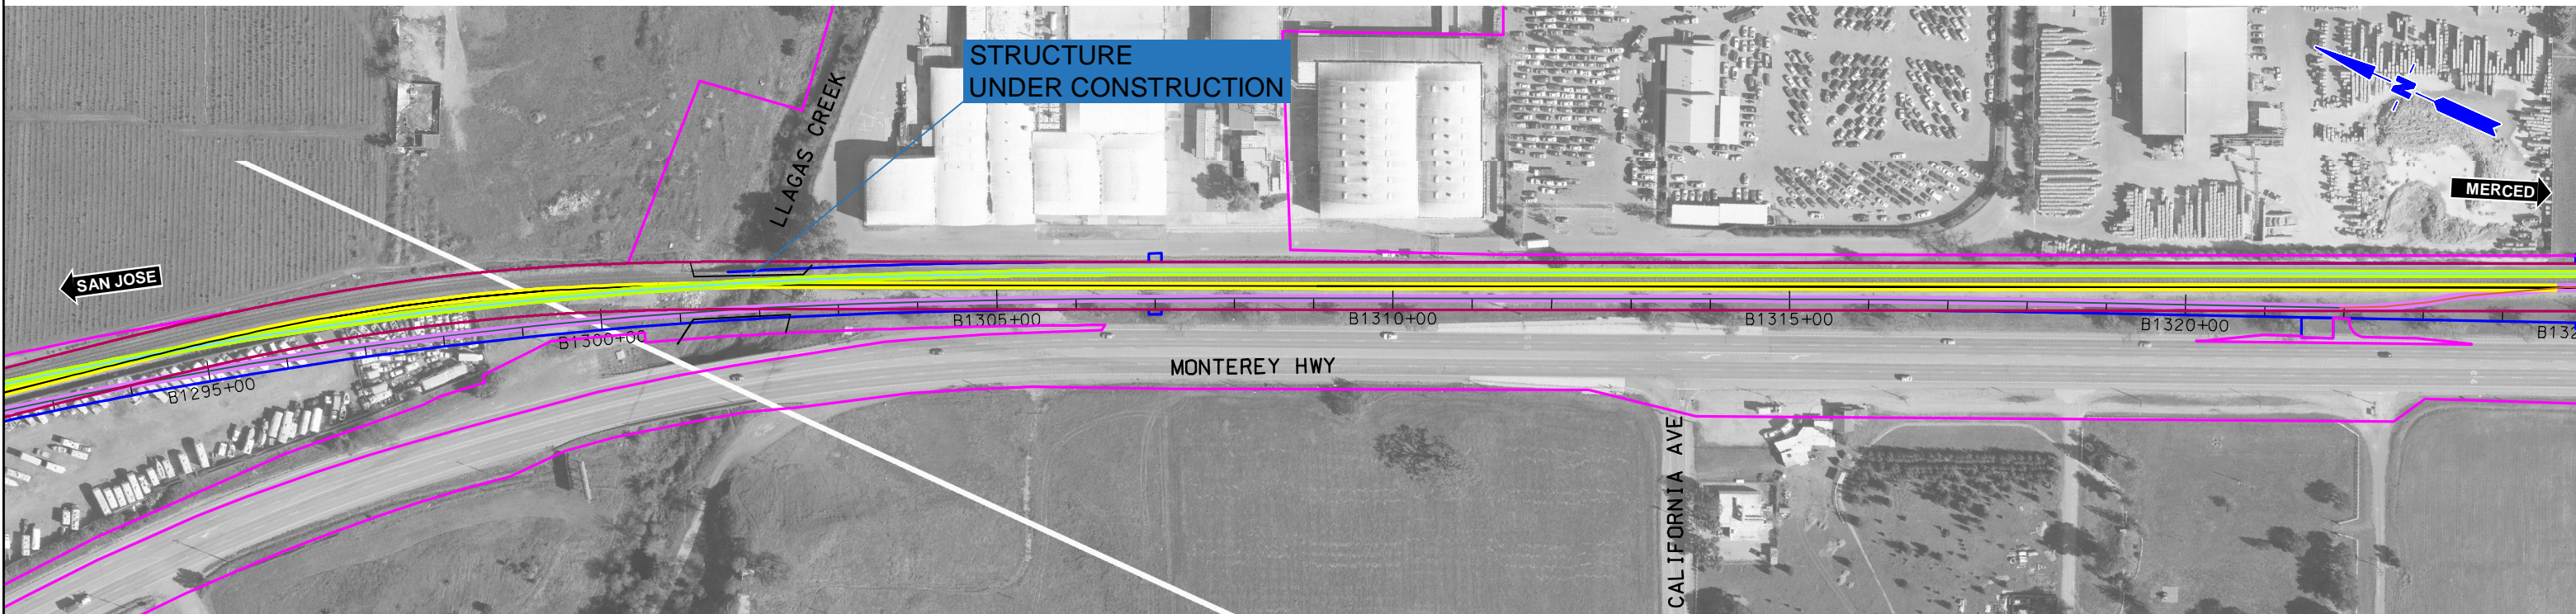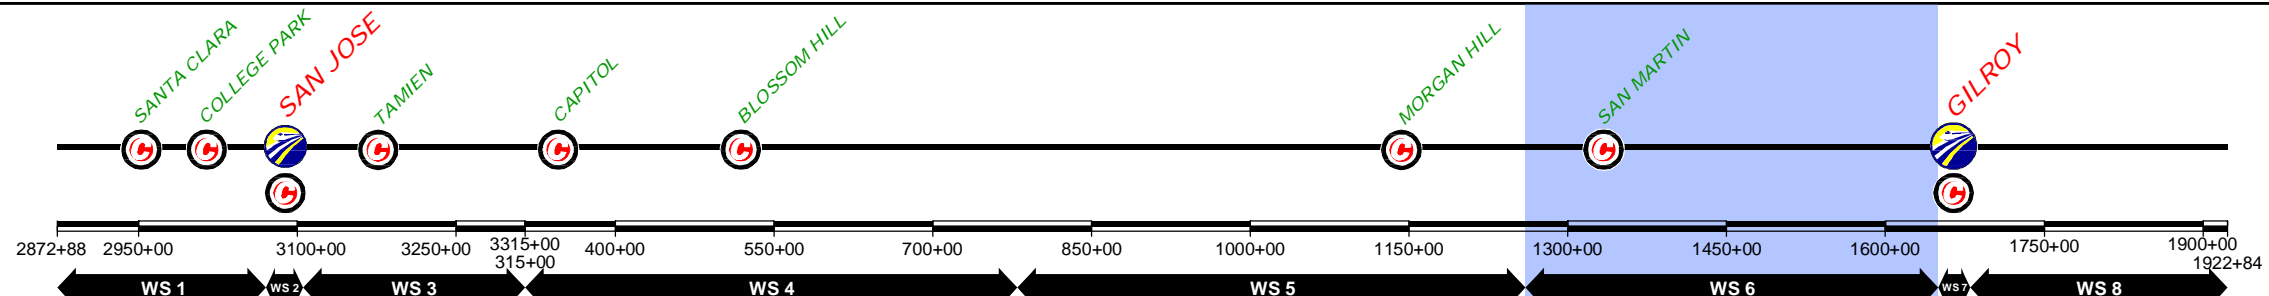

REV	DATE	BY	SUB	APP	DESCRIPTION

DESIGNED BY	
DRAWN BY	
CHECKED BY	
IN CHARGE	
DATE	NOV/2018

DRAFT PEPP
SUBMITTAL
FOR INTERNAL
USE ONLY

NOT FOR
CONSTRUCTION

prontec 12 Burgos Ave.
11th Floor
Madrid, SP 28036

HNTB 1111 Broadway
9th Floor
Oakland, CA 94607

CALIFORNIA
High-Speed Rail Authority




CALIFORNIA HIGH-SPEED TRAIN PROJECT
SAN JOSE TO MERCED
1265+00 TO GILROY STATION
CONSTRUCTION PHASES
PLAN
PHASE 2

CONTRACT NO.	
DRAWING NO.	CV-I1WS6-PH2-01
SCALE	1" = 200'
SHEET NO.	1 OF 7

\$FILE\$
 \$PLTRV\$
 \$PENTBL\$
 \$TIME\$
 \$DATE\$
 \$USER\$

CURRENT TRACK	TRACK REMOVAL	EXISTING ROW
PROVISIONAL TRACK	UNDER CONSTRUCTION	PROPOSED ROW
BUILT IN PREVIOUS PHASES	CIRCULATION TRACK	PROPOSED TCE
UNDER CONST + CIRCULATION T.		

OVERHEAD BRIDGE	GRADE CROSSING
MAJOR UNDERPASS	TUNNEL
	CREEK UNDERPASS

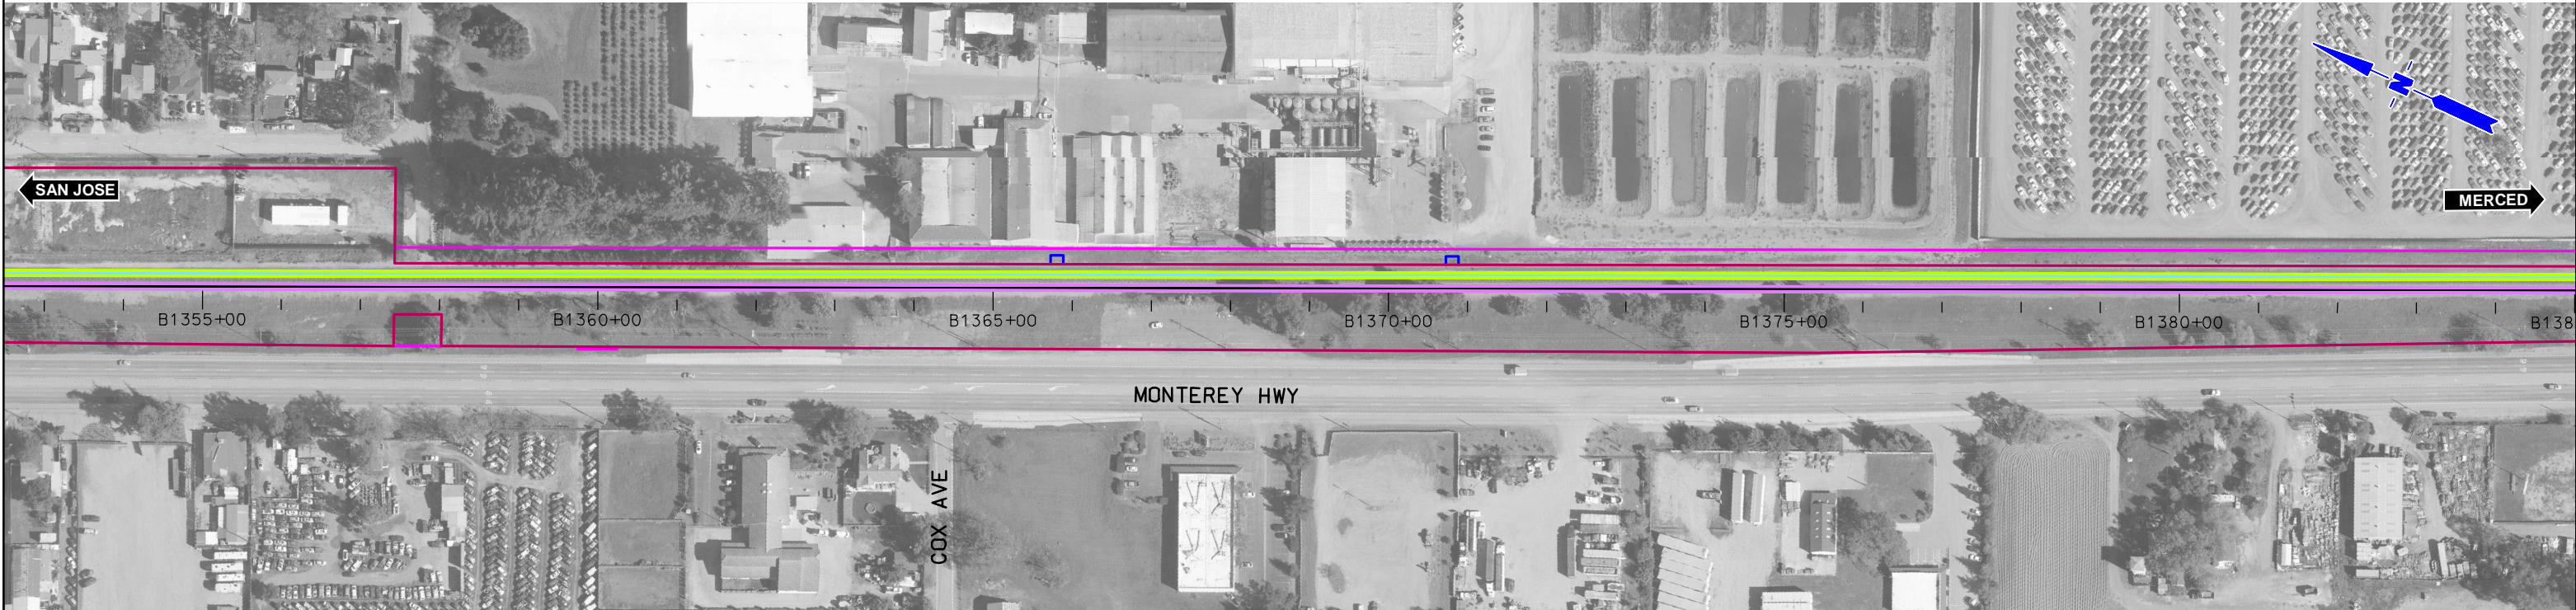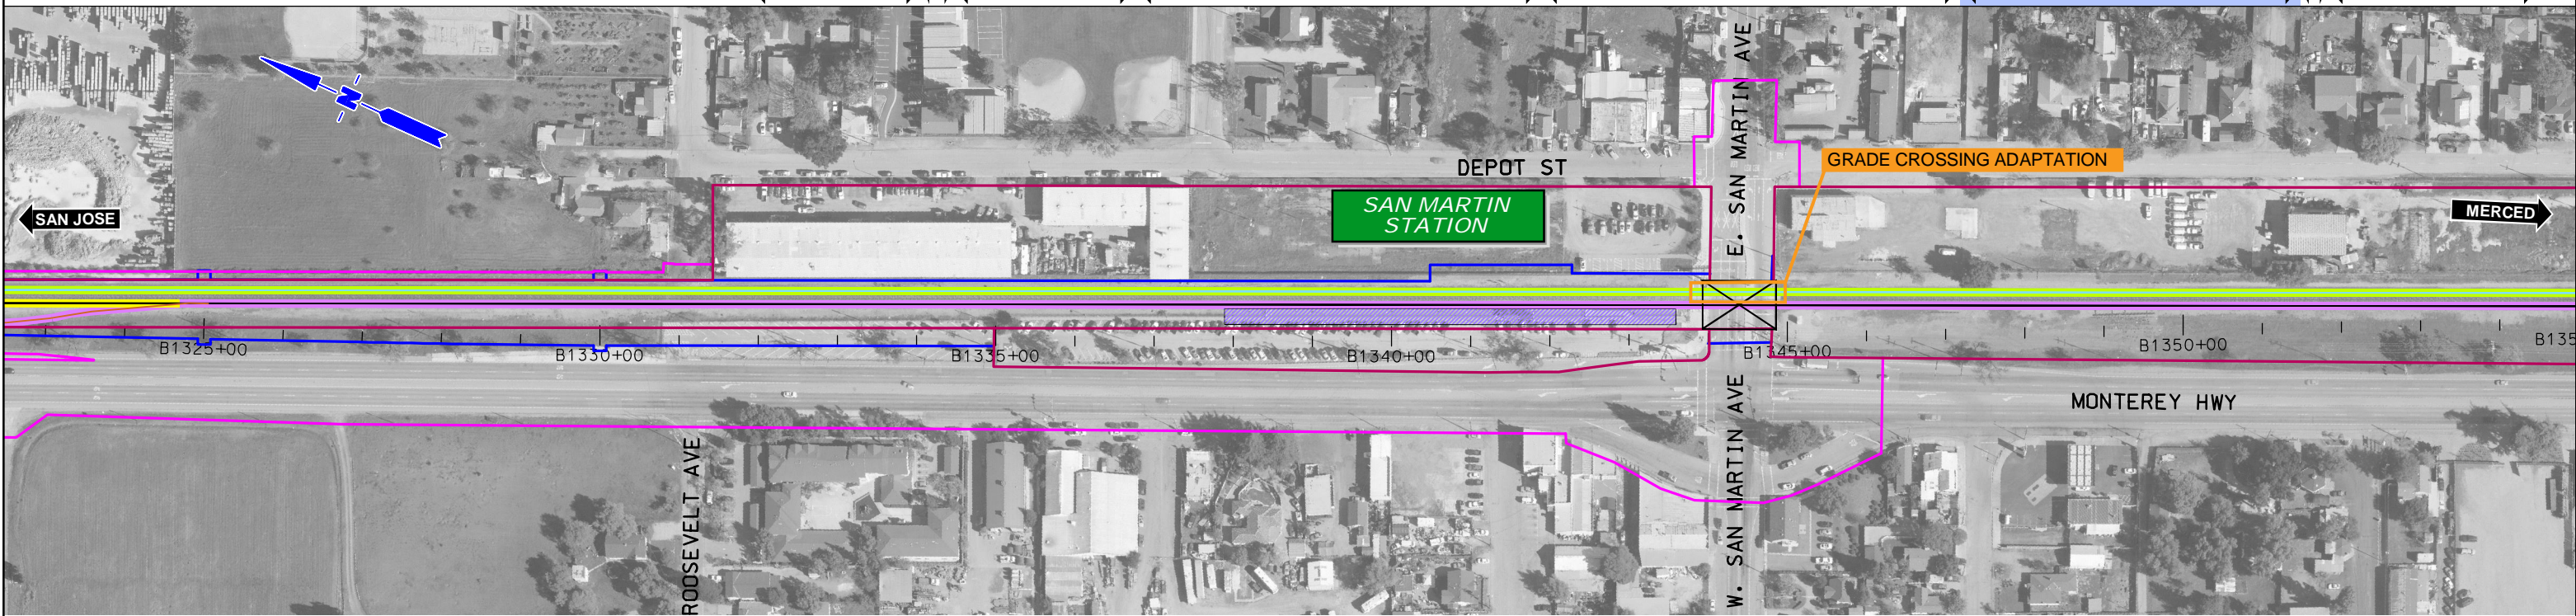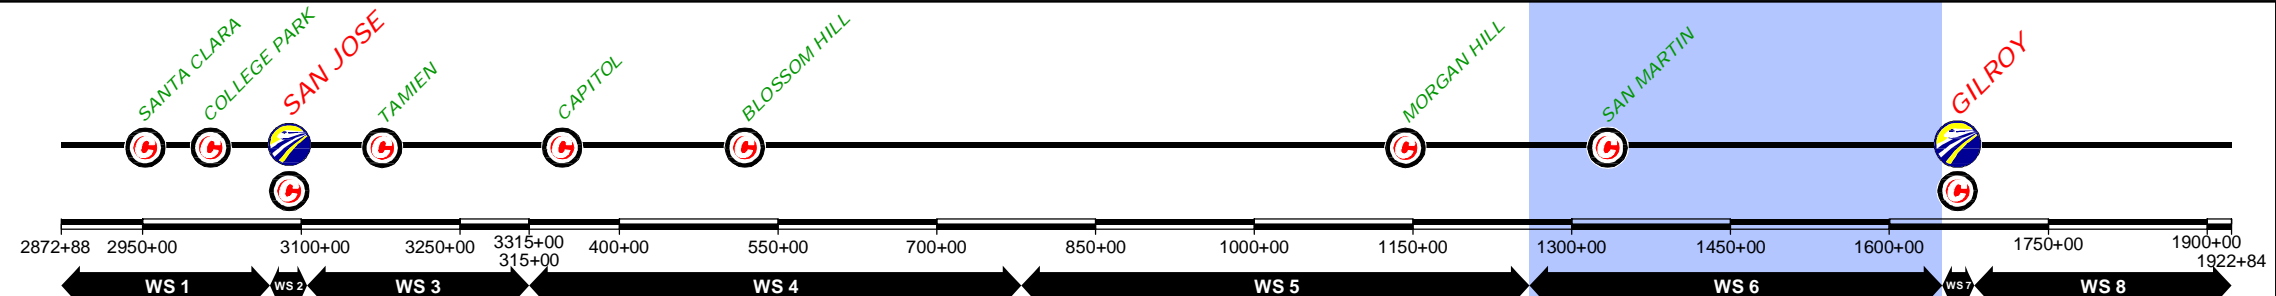

DESIGNED BY	DRAFT PEPD SUBMITTAL FOR INTERNAL USE ONLY
DRAWN BY	NOT FOR CONSTRUCTION
CHECKED BY	
IN CHARGE	
DATE	NOV/2018

DESIGNED BY
DRAWN BY
CHECKED BY
IN CHARGE
DATE

DRAFT PEPD SUBMITTAL FOR INTERNAL USE ONLY
NOT FOR CONSTRUCTION

prontec 12 Burgos Ave. 11th Floor Madrid, SP 28036
HNTB 1111 Broadway 9th Floor Oakland, CA 94607






CALIFORNIA HIGH-SPEED TRAIN PROJECT
SAN JOSE TO MERCED
1265+00 TO GILROY STATION
CONSTRUCTION PHASES
PLAN
PHASE 2

CONTRACT NO.
DRAWING NO. CV-I1WS6-PH2-02
SCALE 1" = 200'
SHEET NO. 2 OF 7

REV	DATE	BY	SUB	APP	DESCRIPTION

\$FILE\$
\$PLTDRVS\$
\$PENTBLS\$
\$TIME\$
\$DATE\$
\$USER\$

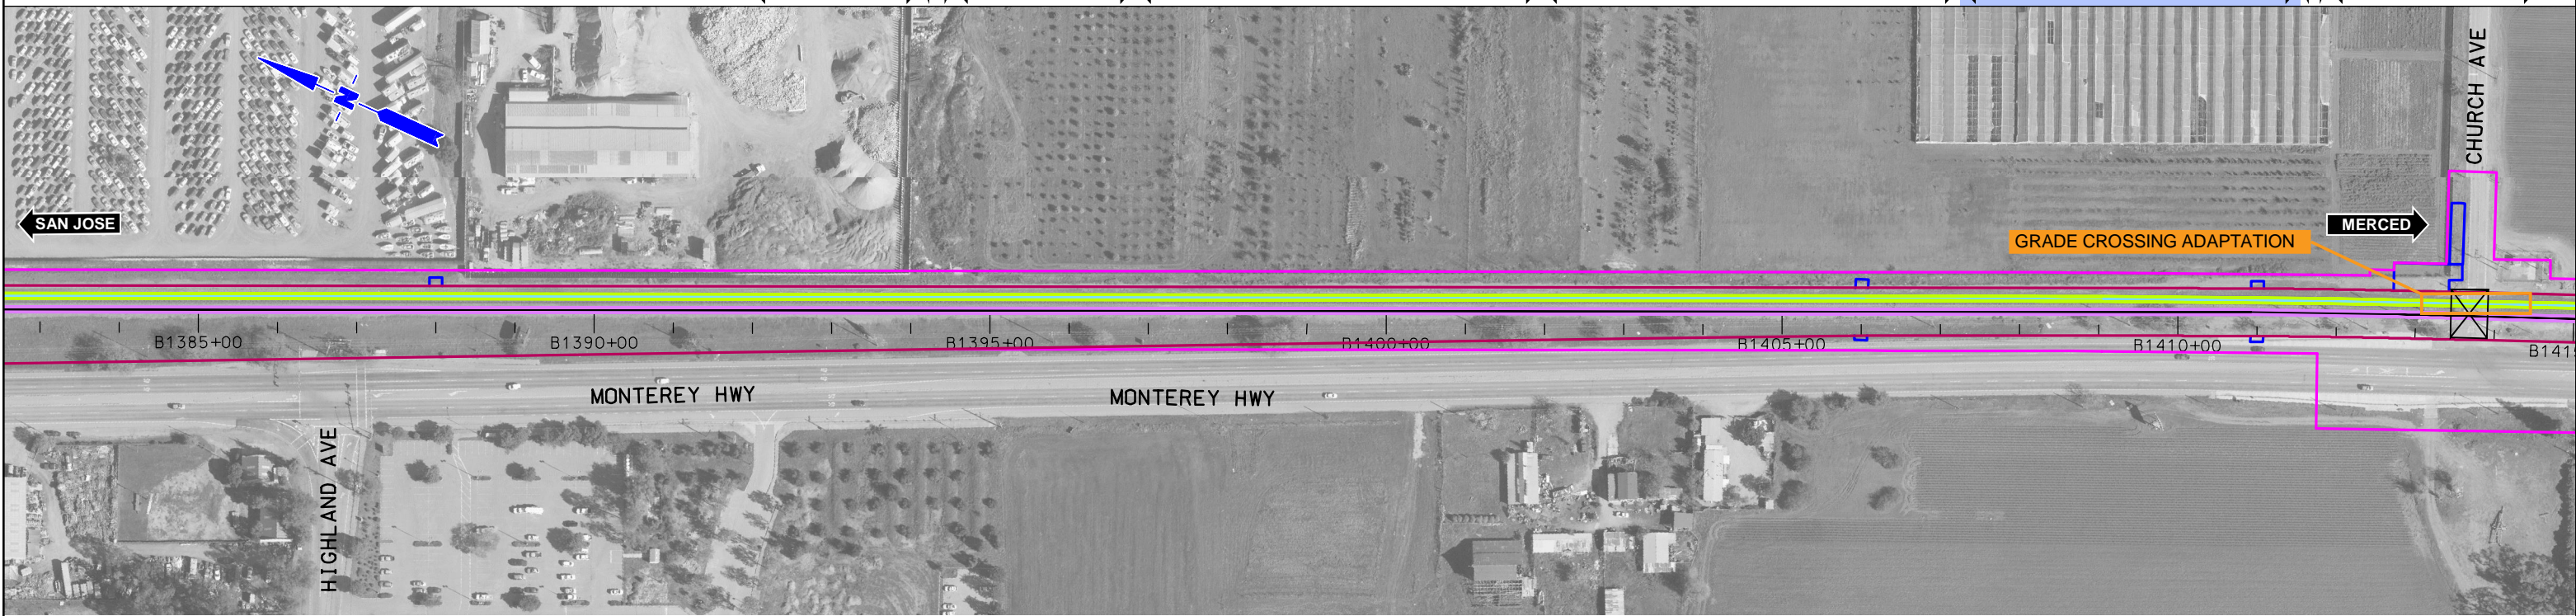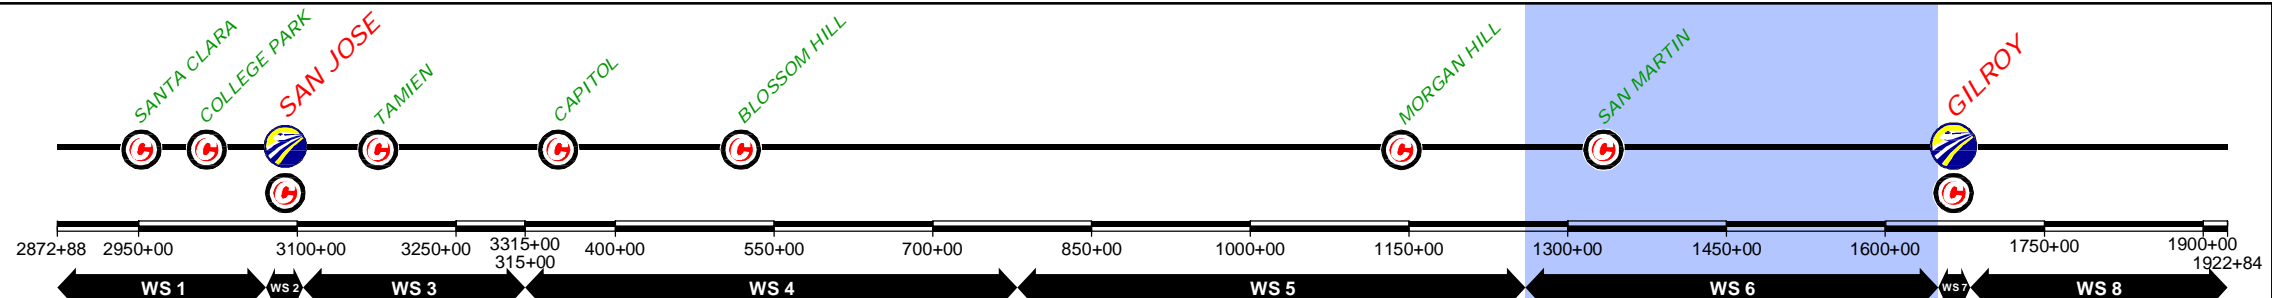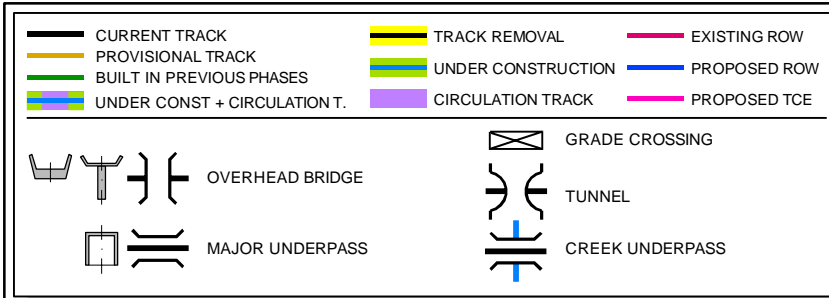

DESIGNED BY	
DRAWN BY	
CHECKED BY	
IN CHARGE	
DATE	NOV/2018

REV	DATE	BY	SUB	APP	DESCRIPTION

DESIGNED BY
DRAWN BY
CHECKED BY
IN CHARGE
DATE
NOV/2018

DRAFT PEPP
SUBMITTAL
FOR INTERNAL
USE ONLY

NOT FOR
CONSTRUCTION

prontec 12 Burgos Ave.
11th Floor
Madrid, SP 28036

HNTB 1111 Broadway
9th Floor
Oakland, CA 94607




CALIFORNIA
High-Speed Rail Authority

CALIFORNIA HIGH-SPEED TRAIN PROJECT
SAN JOSE TO MERCED
1265+00 TO GILROY STATION
CONSTRUCTION PHASES
PLAN
PHASE 2

CONTRACT NO.	
DRAWING NO.	CV-11WS6-PH2-03
SCALE	1" = 200'
SHEET NO.	3 OF 7

CURRENT TRACK	TRACK REMOVAL	EXISTING ROW
PROVISIONAL TRACK	UNDER CONSTRUCTION	PROPOSED ROW
BUILT IN PREVIOUS PHASES	CIRCULATION TRACK	PROPOSED TCE
UNDER CONST + CIRCULATION T.		

OVERHEAD BRIDGE	GRADE CROSSING
MAJOR UNDERPASS	TUNNEL
	CREEK UNDERPASS

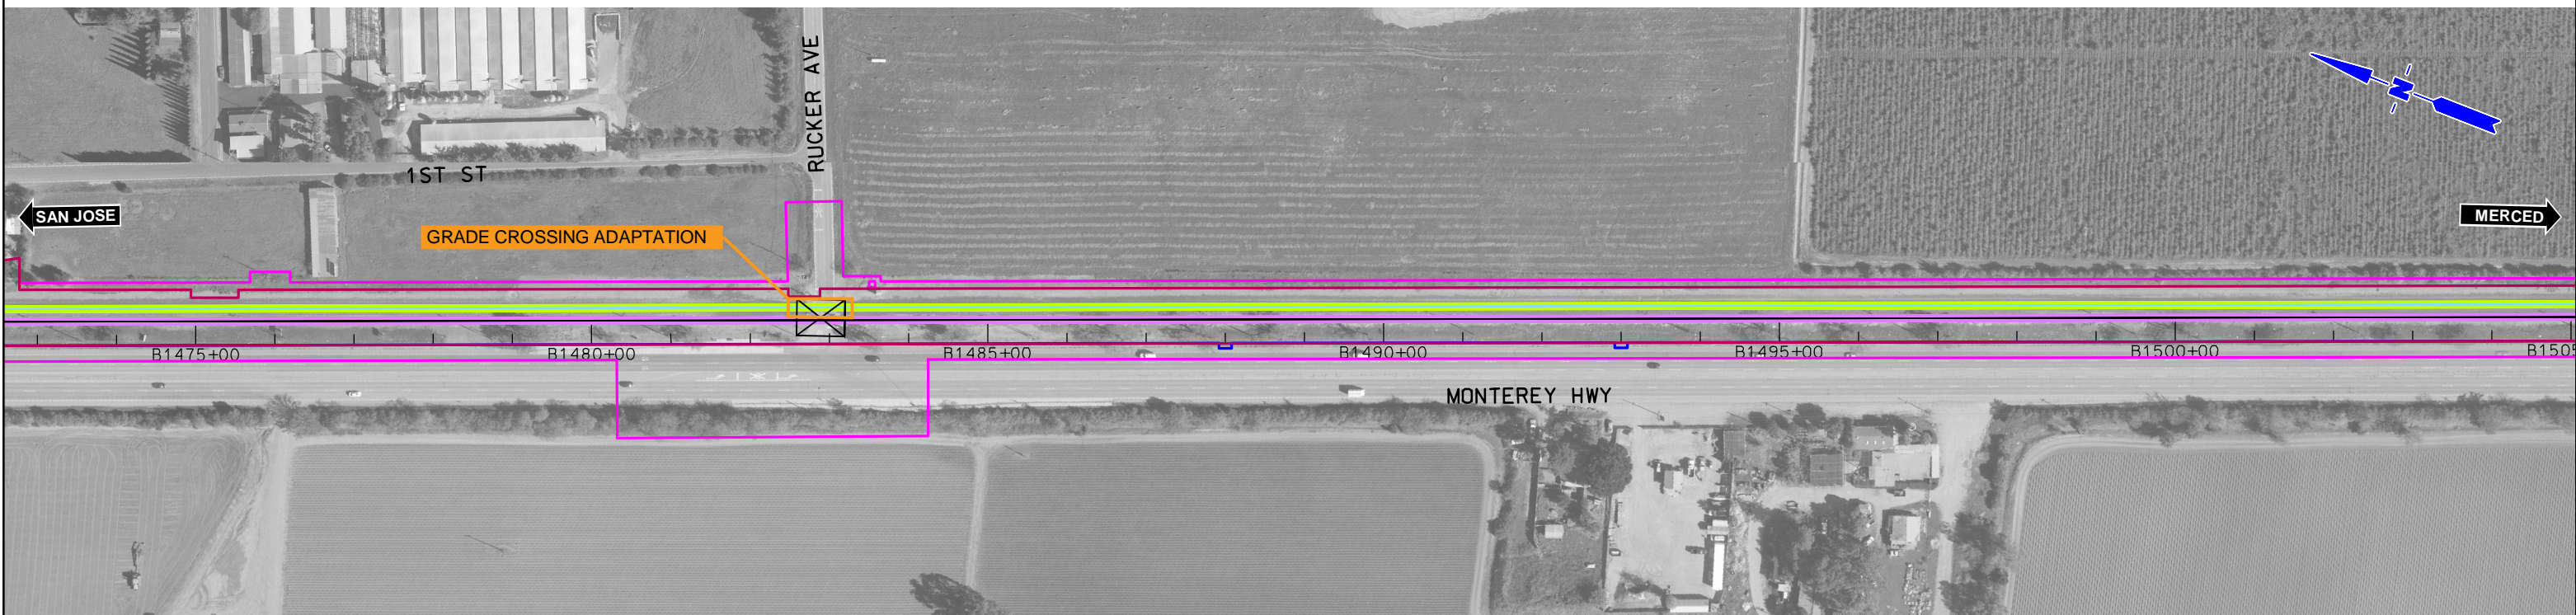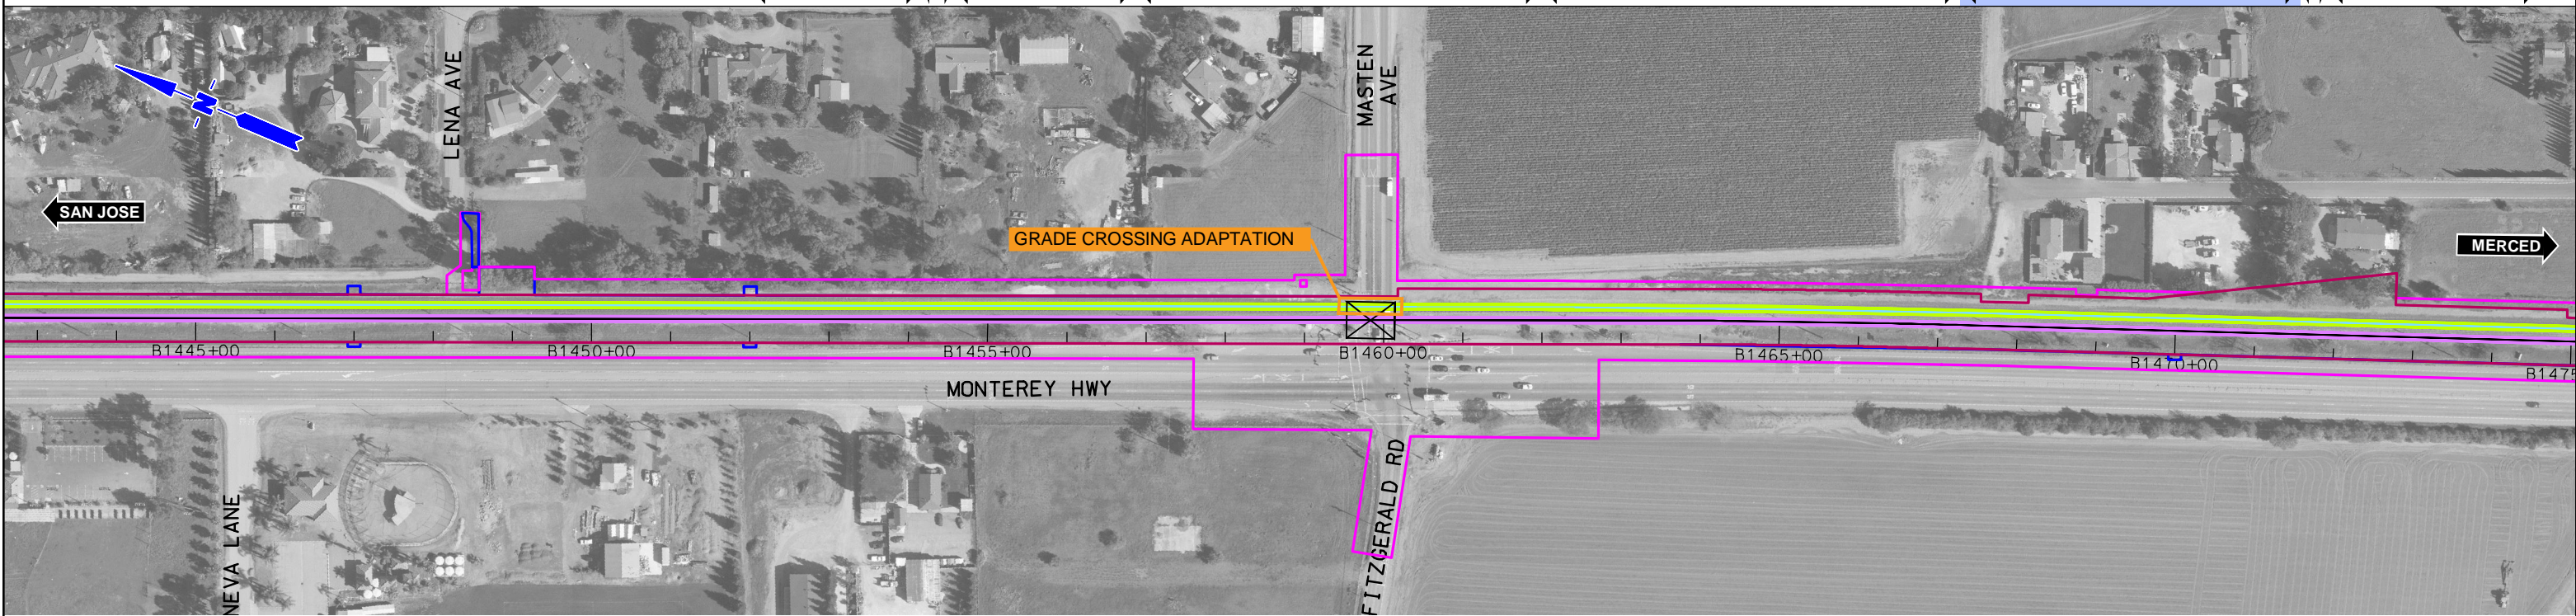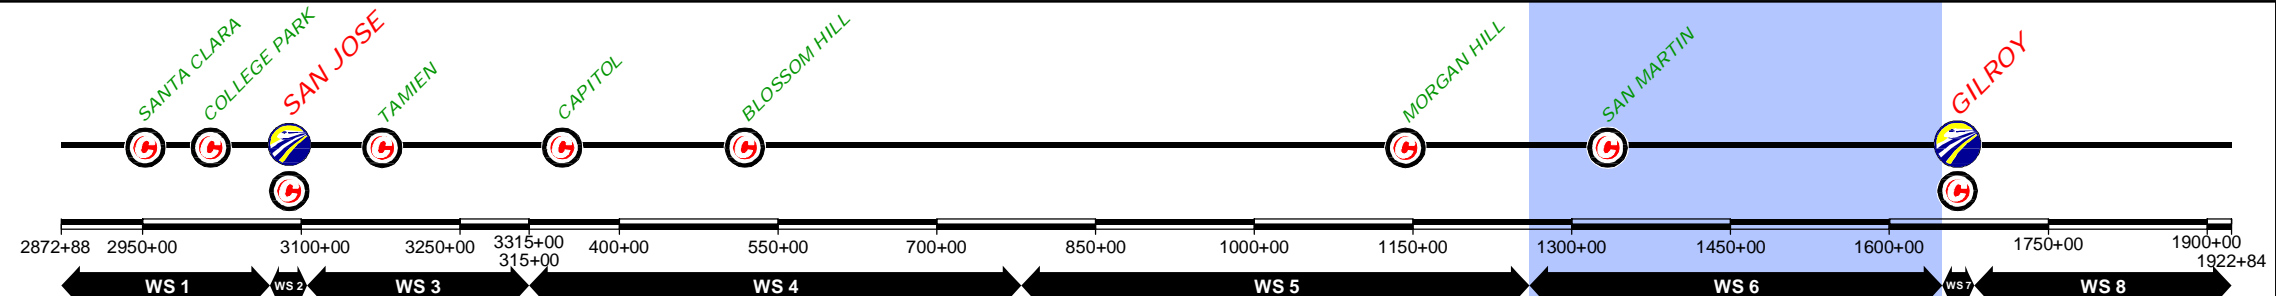

\$FILE\$
 \$PLTDRVS\$
 \$PENTBLS\$
 \$TIME\$
 \$DATE\$
 \$USER\$

REV	DATE	BY	SUB	APP	DESCRIPTION

DESIGNED BY	
DRAWN BY	
CHECKED BY	
IN CHARGE	
DATE	NOV/2018

DRAFT PEPD
 SUBMITTAL
 FOR INTERNAL
 USE ONLY

 NOT FOR
 CONSTRUCTION

12 Burgos Ave.
 11th Floor
 Madrid, SP 28036



 1111 Broadway
 9th Floor
 Oakland, CA 94607

CALIFORNIA
 High-Speed Rail Authority

CALIFORNIA HIGH-SPEED TRAIN PROJECT
 SAN JOSE TO MERCED
 1265+00 TO GILROY STATION
 CONSTRUCTION PHASES
 PLAN
 PHASE 2

CONTRACT NO.	
DRAWING NO.	CV-I1WS6-PH2-04
SCALE	1" = 200'
SHEET NO.	4 OF 7

CURRENT TRACK	TRACK REMOVAL	EXISTING ROW
PROVISIONAL TRACK	UNDER CONSTRUCTION	PROPOSED ROW
BUILT IN PREVIOUS PHASES	CIRCULATION TRACK	PROPOSED TCE
UNDER CONST + CIRCULATION T.		
OVERHEAD BRIDGE	GRADE CROSSING	
MAJOR UNDERPASS	TUNNEL	
	CREEK UNDERPASS	

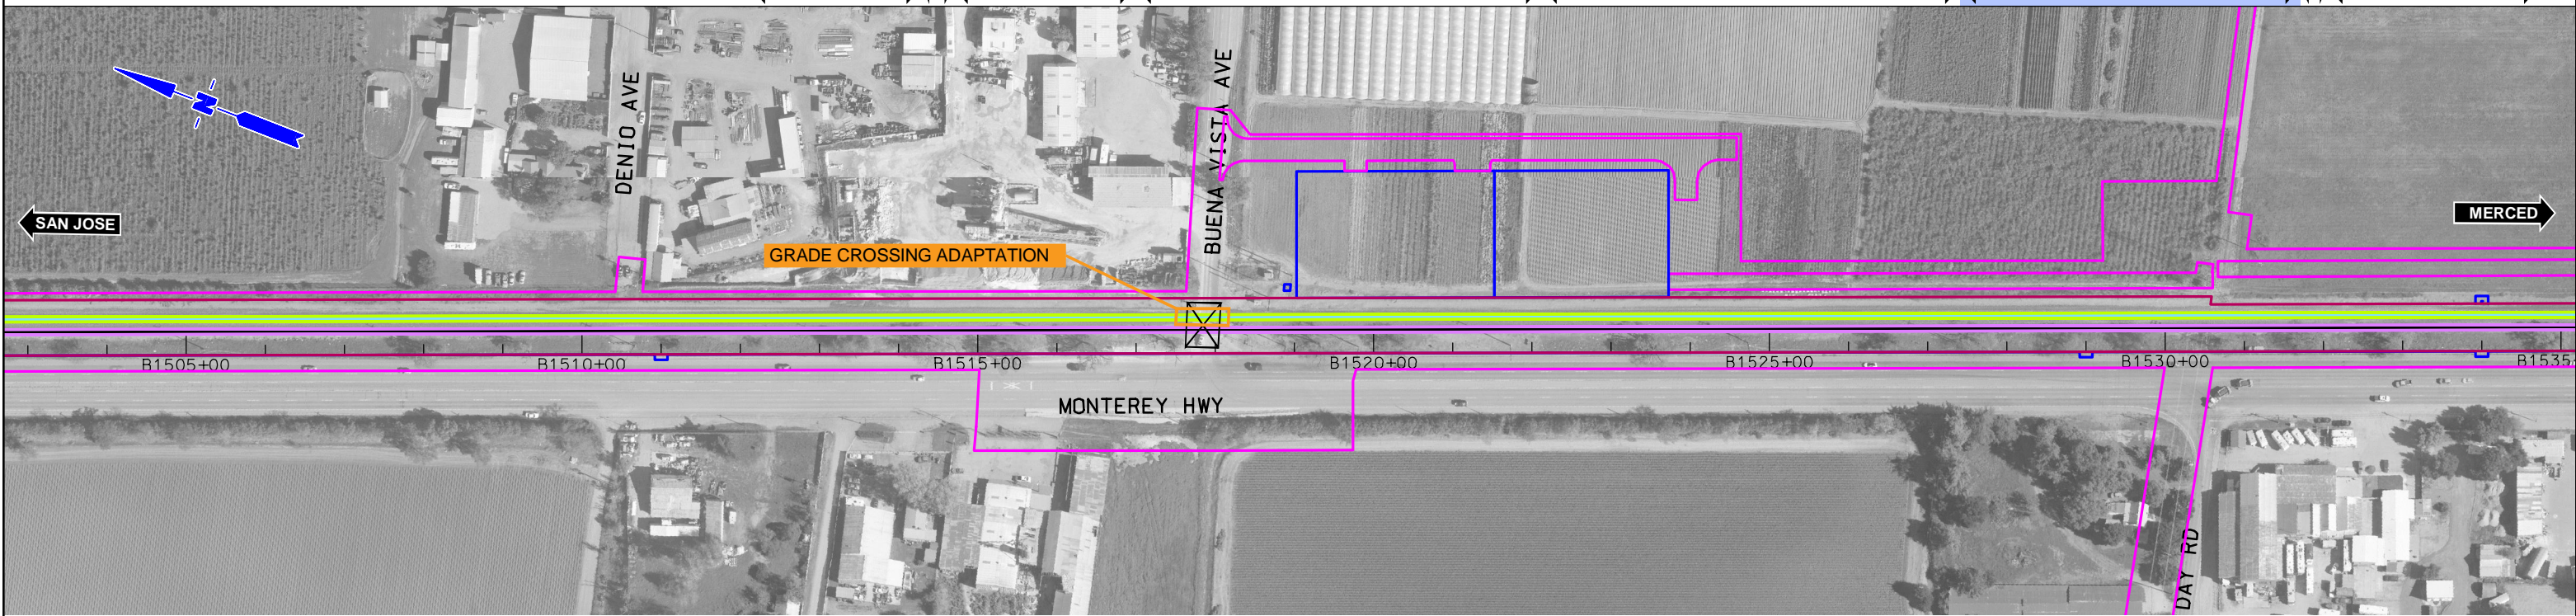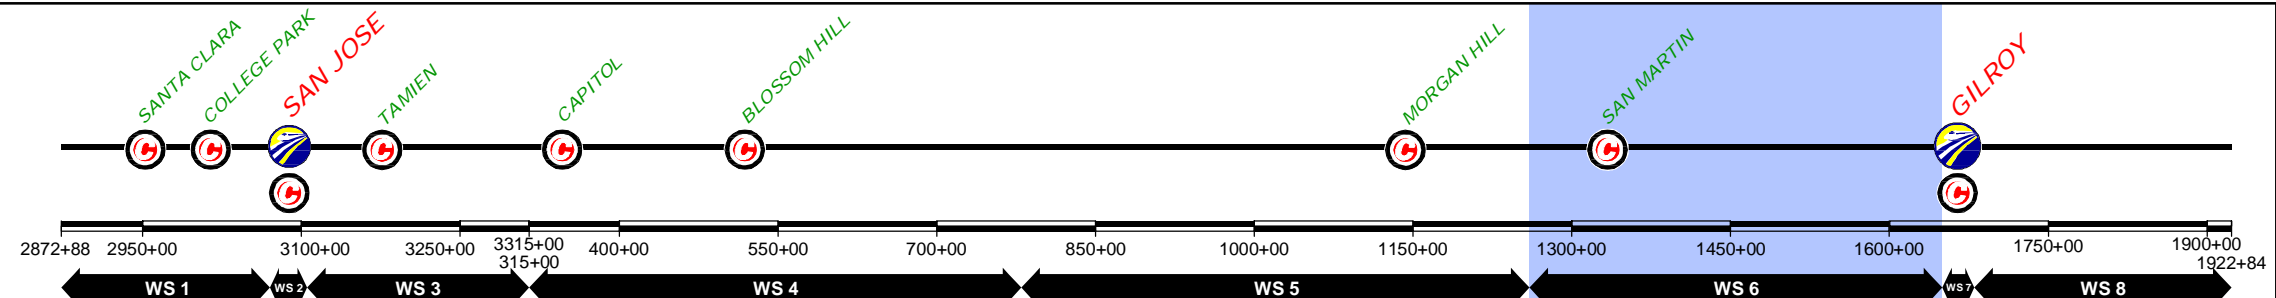

DESIGNED BY	
DRAWN BY	
CHECKED BY	
IN CHARGE	
DATE	NOV/2018

DRAFT PEPD
SUBMITTAL
FOR INTERNAL
USE ONLY

NOT FOR
CONSTRUCTION

prontec 12 Burgos Ave.
11th Floor
Madrid, SP 28036

HNTB 1111 Broadway
9th Floor
Oakland, CA 94607

CALIFORNIA
High-Speed Rail Authority




CALIFORNIA HIGH-SPEED TRAIN PROJECT
SAN JOSE TO MERCED
1265+00 TO GILROY STATION
CONSTRUCTION PHASES
PLAN
PHASE 2

CONTRACT NO.	
DRAWING NO.	CV-I1WS6-PH2-01
SCALE	1" = 200'
SHEET NO.	5 OF 7

REV	DATE	BY	SUB	APP	DESCRIPTION

CURRENT TRACK	TRACK REMOVAL	EXISTING ROW
PROVISIONAL TRACK	UNDER CONSTRUCTION	PROPOSED ROW
BUILT IN PREVIOUS PHASES	CIRCULATION TRACK	PROPOSED TCE
UNDER CONST + CIRCULATION T.		

OVERHEAD BRIDGE	GRADE CROSSING
MAJOR UNDERPASS	TUNNEL
	CREEK UNDERPASS

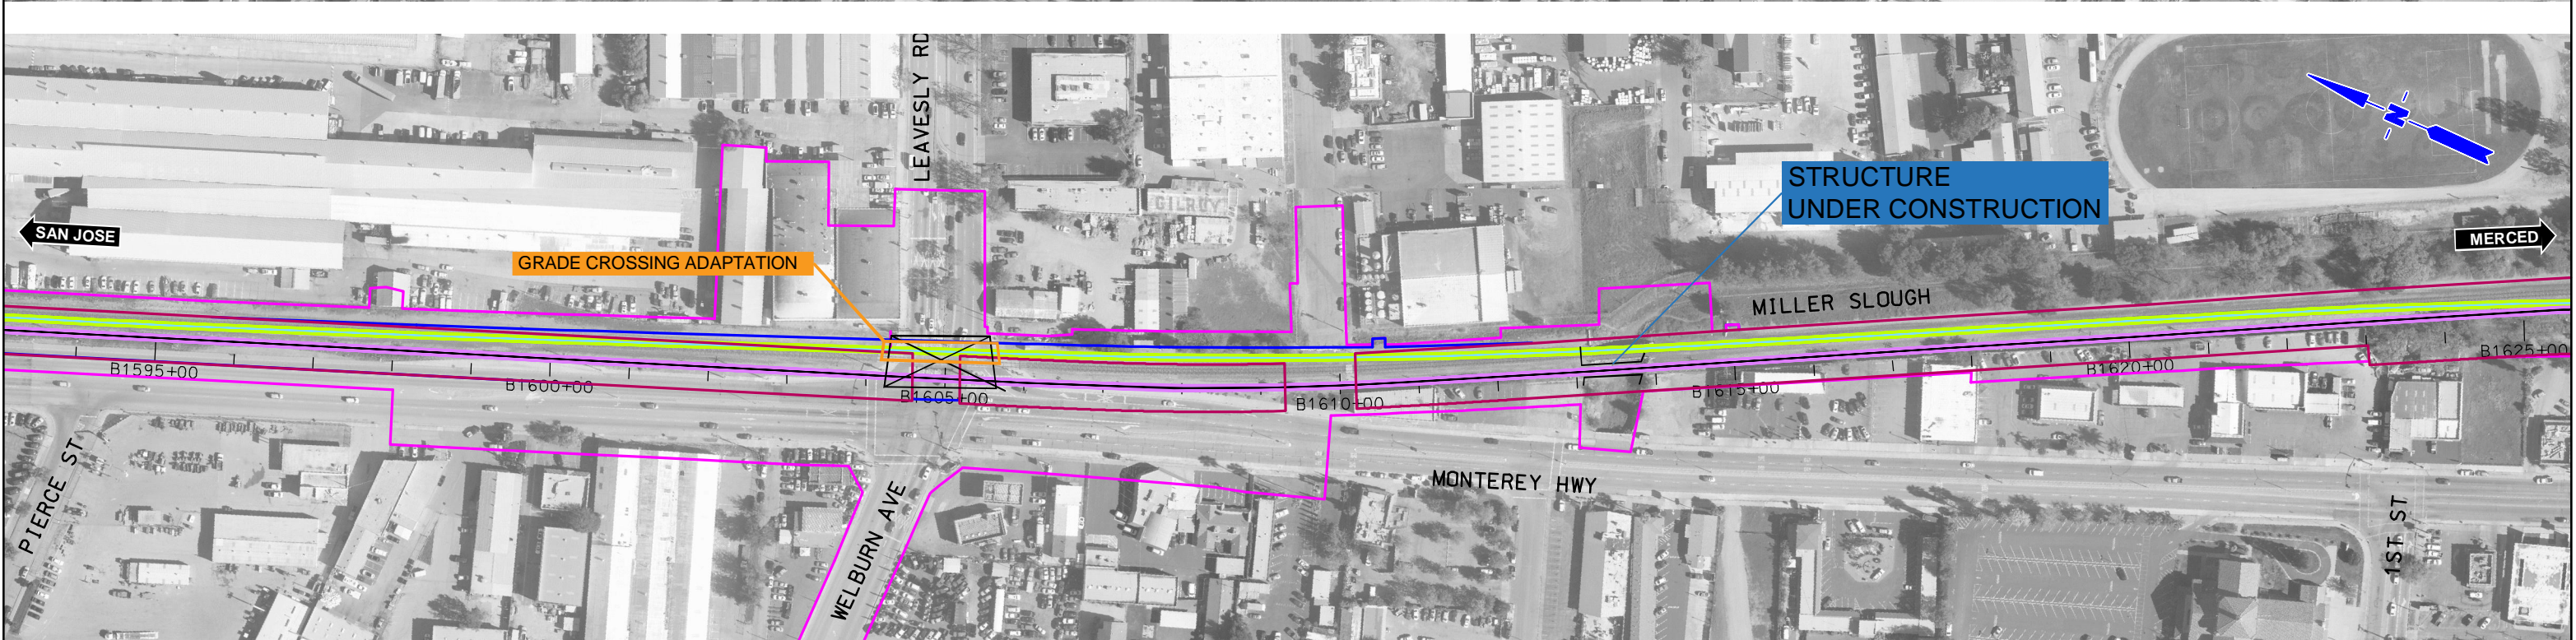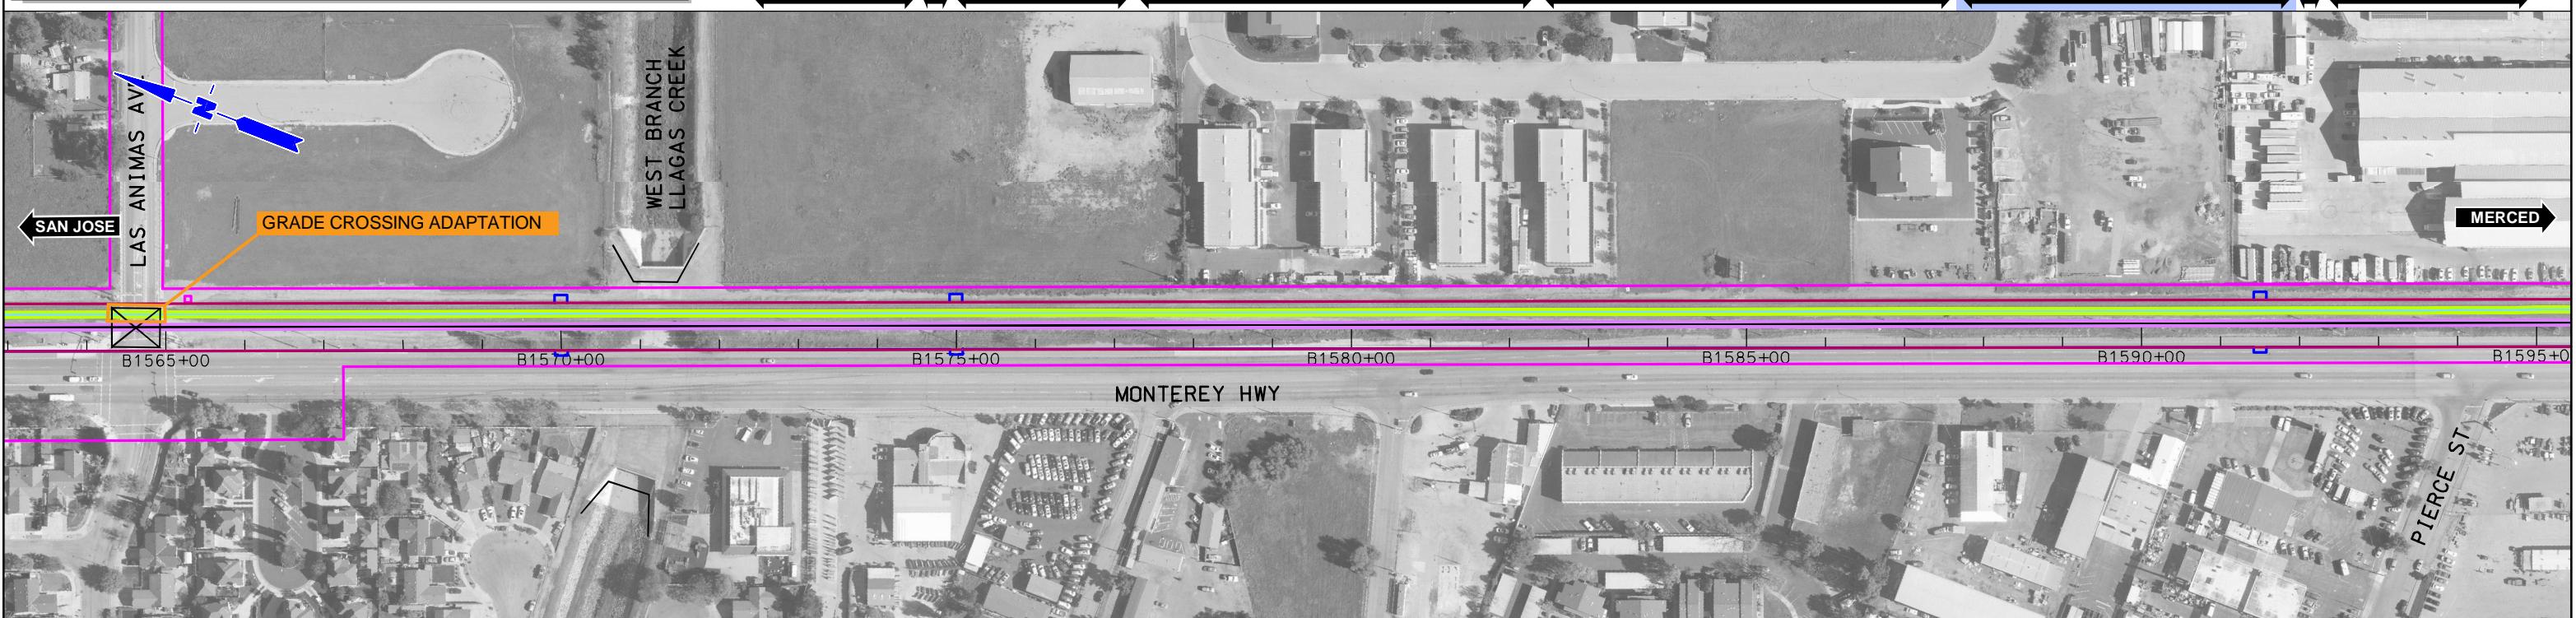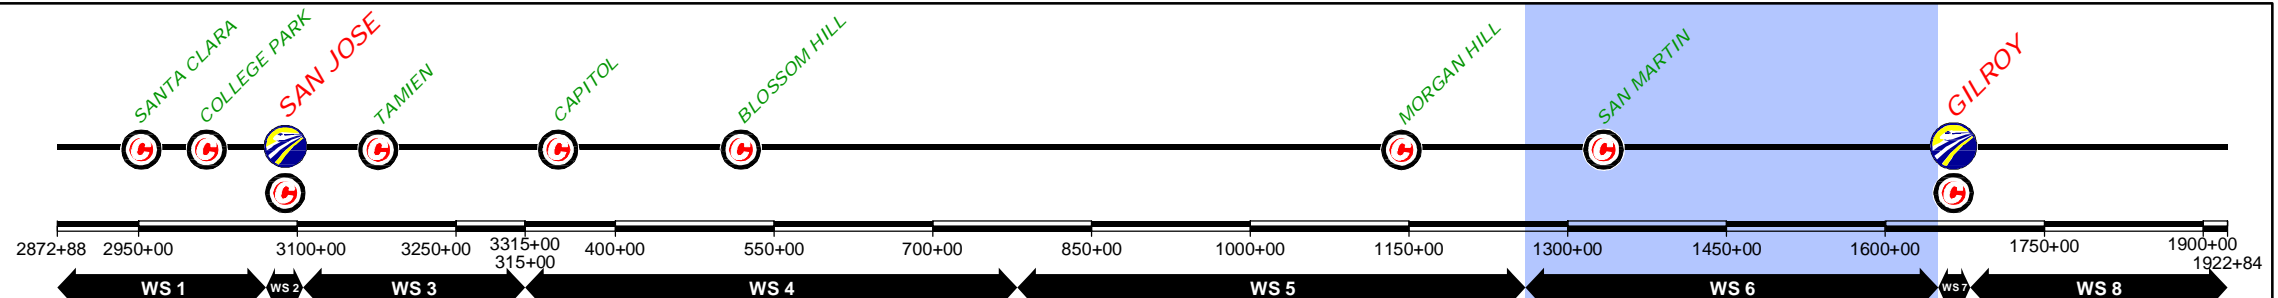

DESIGNED BY	
DRAWN BY	
CHECKED BY	
IN CHARGE	
DATE	NOV/2018

REV	DATE	BY	SUB	APP	DESCRIPTION

DRAFT PEPD
SUBMITTAL
FOR INTERNAL
USE ONLY

NOT FOR
CONSTRUCTION

prontec 12 Burgos Ave.
11th Floor
Madrid, SP 28036

HNTB 1111 Broadway
9th Floor
Oakland, CA 94607



CALIFORNIA
High-Speed Rail Authority

CALIFORNIA HIGH-SPEED TRAIN PROJECT
SAN JOSE TO MERCED
1265+00 TO GILROY STATION
CONSTRUCTION PHASES
PLAN
PHASE 2

CONTRACT NO.	
DRAWING NO.	CV-I1WS6-PH2-06
SCALE	1" = 200'
SHEET NO.	6 OF 7

CURRENT TRACK	TRACK REMOVAL	EXISTING ROW
PROVISIONAL TRACK	UNDER CONSTRUCTION	PROPOSED ROW
BUILT IN PREVIOUS PHASES	CIRCULATION TRACK	PROPOSED TCE
UNDER CONST + CIRCULATION T.		

OVERHEAD BRIDGE	GRADE CROSSING
MAJOR UNDERPASS	TUNNEL
	CREEK UNDERPASS

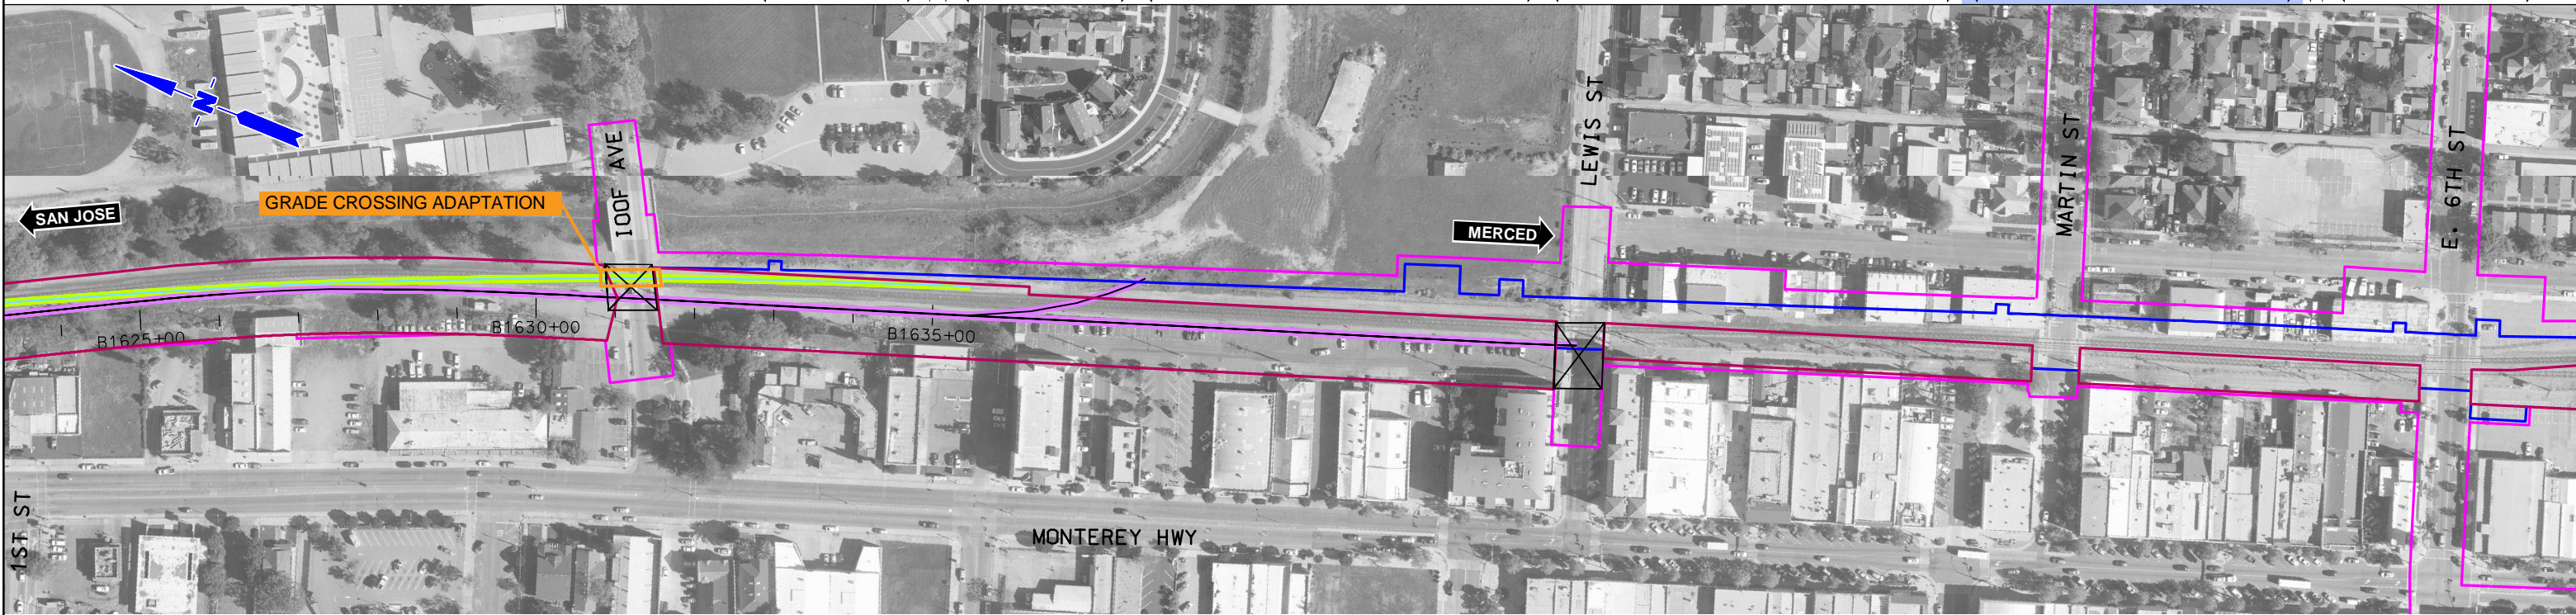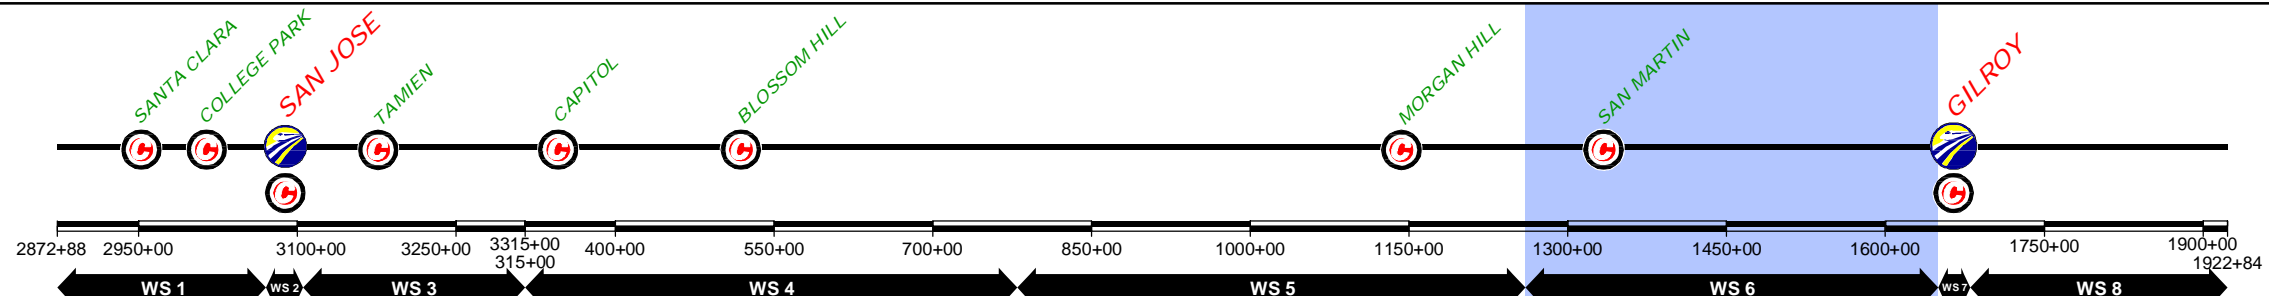

\$USER\$ \$DATE\$ \$TIME\$ \$PENTBL\$ \$PLTDRV\$ \$FILE\$

REV	DATE	BY	SUB	APP	DESCRIPTION

DESIGNED BY	
DRAWN BY	
CHECKED BY	
IN CHARGE	
DATE	NOV/2018

DRAFT PEPD
 SUBMITTAL
 FOR INTERNAL
 USE ONLY

 NOT FOR
 CONSTRUCTION

12 Burgos Ave.
 11th Floor
 Madrid, SP 28036



 1111 Broadway
 9th Floor
 Oakland, CA 94607

CALIFORNIA HIGH-SPEED TRAIN PROJECT
 SAN JOSE TO MERCED
 1265+00 TO GILROY STATION
 CONSTRUCTION PHASES
 PLAN
 PHASE 2

CONTRACT NO.	
DRAWING NO.	CV-11WS6-PH2-07
SCALE	1" = 200'
SHEET NO.	7 OF 7

CURRENT TRACK	TRACK REMOVAL	EXISTING ROW
PROVISIONAL TRACK	UNDER CONSTRUCTION	PROPOSED ROW
BUILT IN PREVIOUS PHASES	CIRCULATION TRACK	PROPOSED TCE
UNDER CONST + CIRCULATION T.		

OVERHEAD BRIDGE	GRADE CROSSING
MAJOR UNDERPASS	TUNNEL
	CREEK UNDERPASS

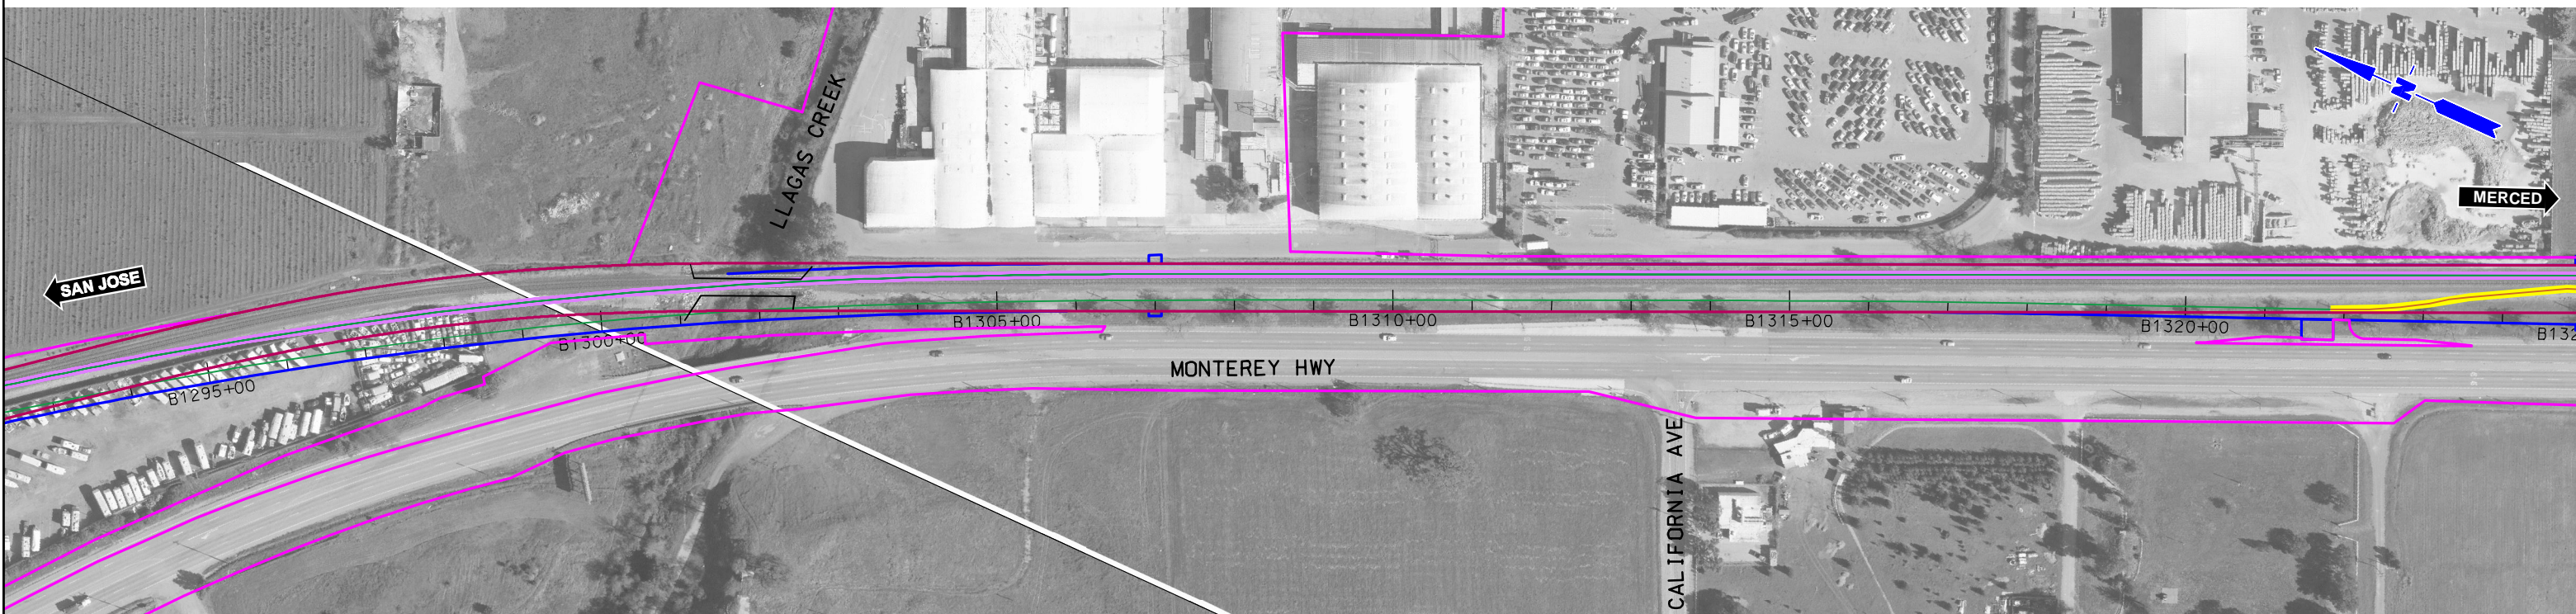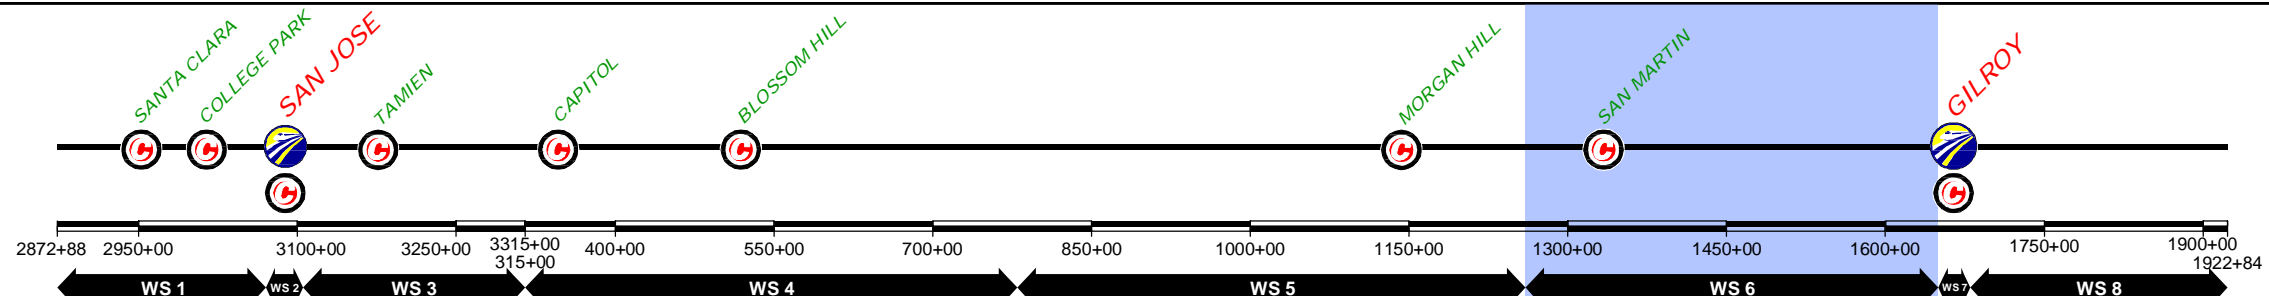

REV	DATE	BY	SUB	APP	DESCRIPTION

DESIGNED BY	
DRAWN BY	
CHECKED BY	
IN CHARGE	
DATE	NOV/2018

DRAFT PEPP
SUBMITTAL
FOR INTERNAL
USE ONLY

NOT FOR
CONSTRUCTION

prontec 12 Burgos Ave.
11th Floor
Madrid, SP 28036

HNTB 1111 Broadway
9th Floor
Oakland, CA 94607




CALIFORNIA
High-Speed Rail Authority

CALIFORNIA HIGH-SPEED TRAIN PROJECT
SAN JOSE TO MERCED
1265+00 TO GILROY STATION
CONSTRUCTION PHASES
PLAN
PHASE 3

CONTRACT NO.	
DRAWING NO.	CV-I1WS6-PH3-01
SCALE	1" = 200'
SHEET NO.	1 OF 7

\$FILE\$
 \$PLTDRVS\$
 \$PENTBLS\$
 \$TIME\$
 \$DATE\$
 \$USER\$

CURRENT TRACK	TRACK REMOVAL	EXISTING ROW
PROVISIONAL TRACK	UNDER CONSTRUCTION	PROPOSED ROW
BUILT IN PREVIOUS PHASES	CIRCULATION TRACK	PROPOSED TCE
UNDER CONST + CIRCULATION T.		
OVERHEAD BRIDGE	GRADE CROSSING	
MAJOR UNDERPASS	TUNNEL	
	CREEK UNDERPASS	

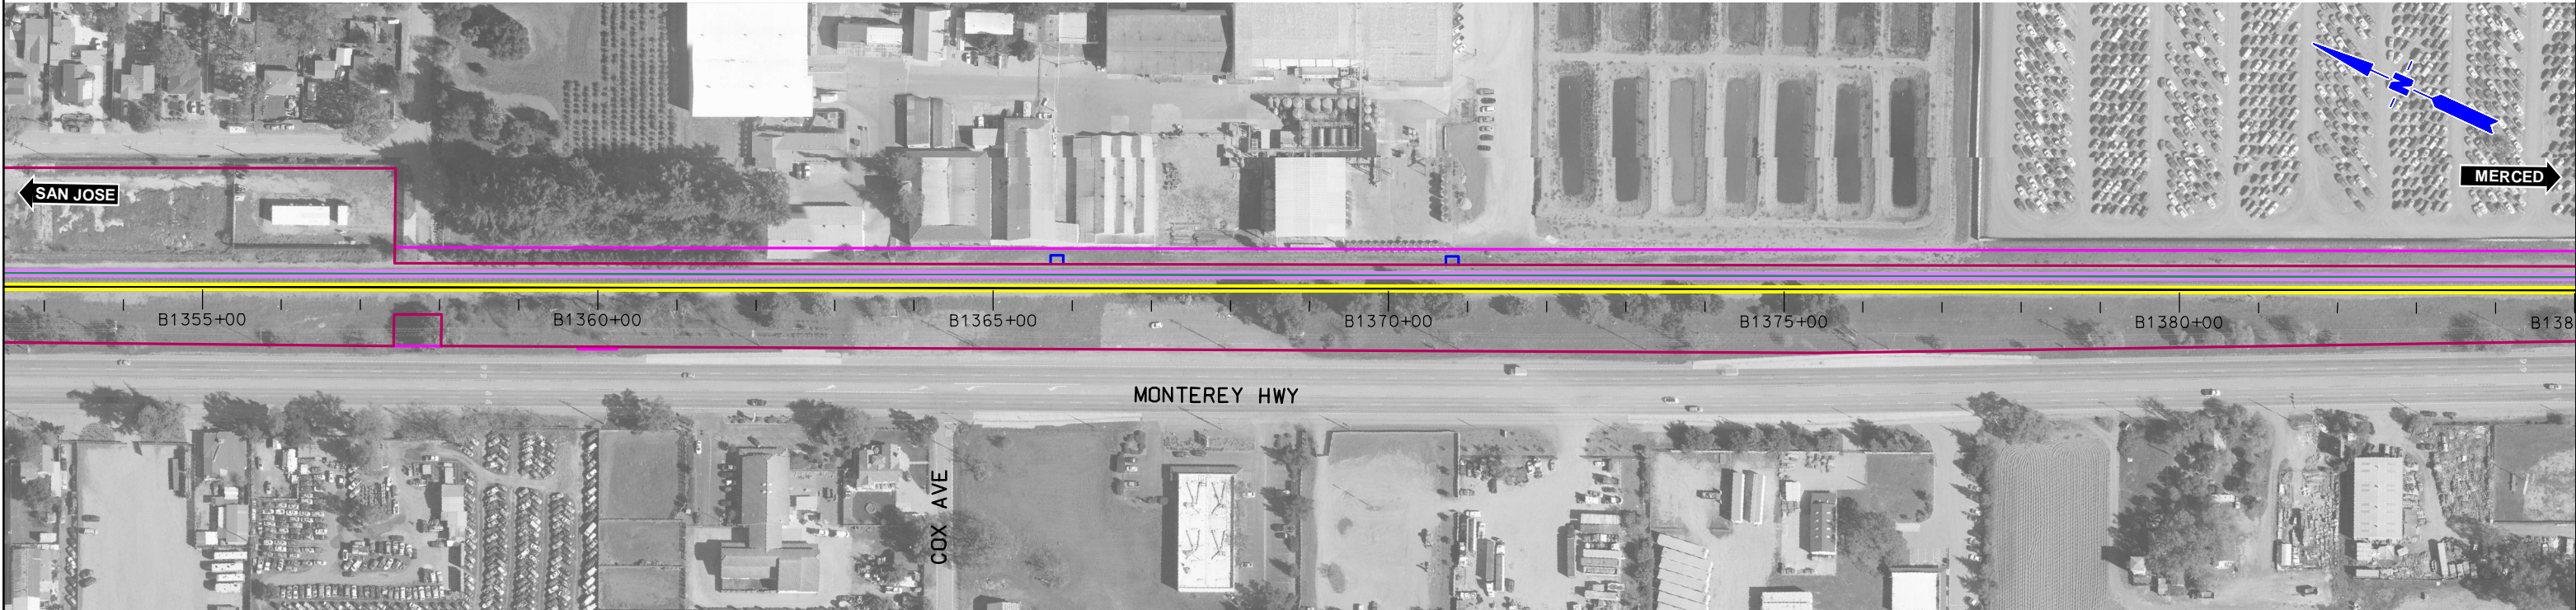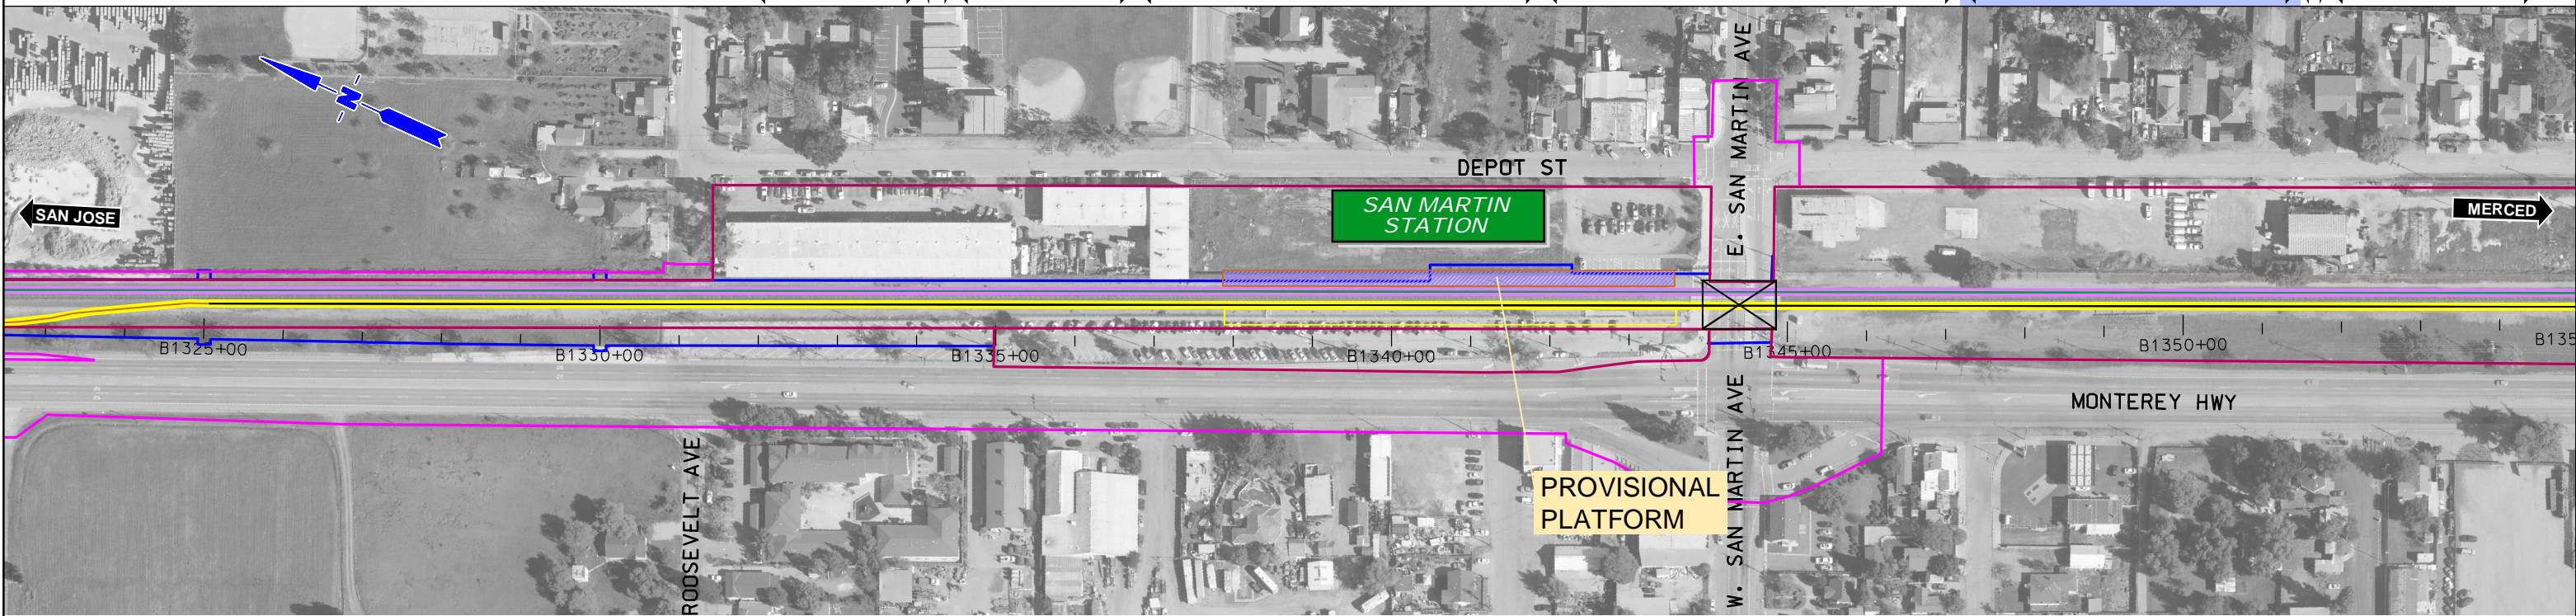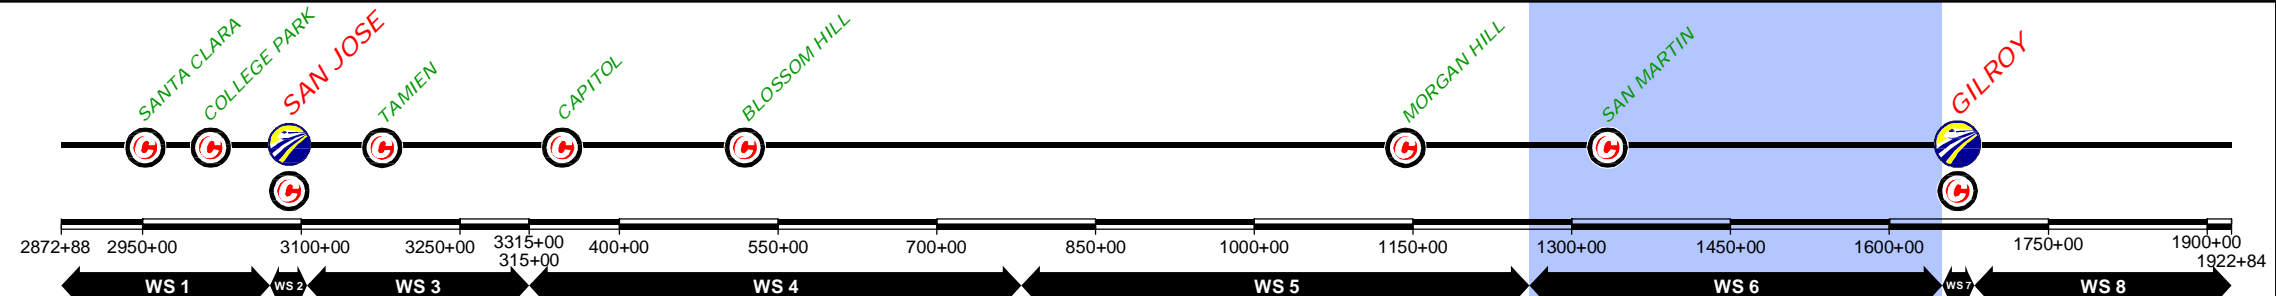

DESIGNED BY	DRAFT PEPD SUBMITTAL FOR INTERNAL USE ONLY
DRAWN BY	NOT FOR CONSTRUCTION
CHECKED BY	
IN CHARGE	
DATE	NOV/2018

DESIGNED BY
DRAWN BY
CHECKED BY
IN CHARGE
DATE
NOV/2018

DRAFT PEPD SUBMITTAL FOR INTERNAL USE ONLY
NOT FOR CONSTRUCTION

prontec 12 Burgos Ave. 11th Floor Madrid, SP 28036
HNTB 1111 Broadway 9th Floor Oakland, CA 94607

CALIFORNIA High-Speed Rail Authority




CALIFORNIA HIGH-SPEED TRAIN PROJECT
SAN JOSE TO MERCED
1265+00 TO GILROY STATION
CONSTRUCTION PHASES
PLAN
PHASE 3

CONTRACT NO.
DRAWING NO. CV-I1WS6-PH3-02
SCALE 1" = 200'
SHEET NO. 2 OF 7

REV	DATE	BY	SUB	APP	DESCRIPTION

\$FILE\$
\$PLTDRVS\$
\$PENTBLS\$
\$TIME\$
\$DATE\$
\$USER\$

CURRENT TRACK	TRACK REMOVAL	EXISTING ROW
PROVISIONAL TRACK	UNDER CONSTRUCTION	PROPOSED ROW
BUILT IN PREVIOUS PHASES	CIRCULATION TRACK	PROPOSED TCE
UNDER CONST + CIRCULATION T.	GRADE CROSSING	TUNNEL
OVERHEAD BRIDGE	MAJOR UNDERPASS	CREEK UNDERPASS

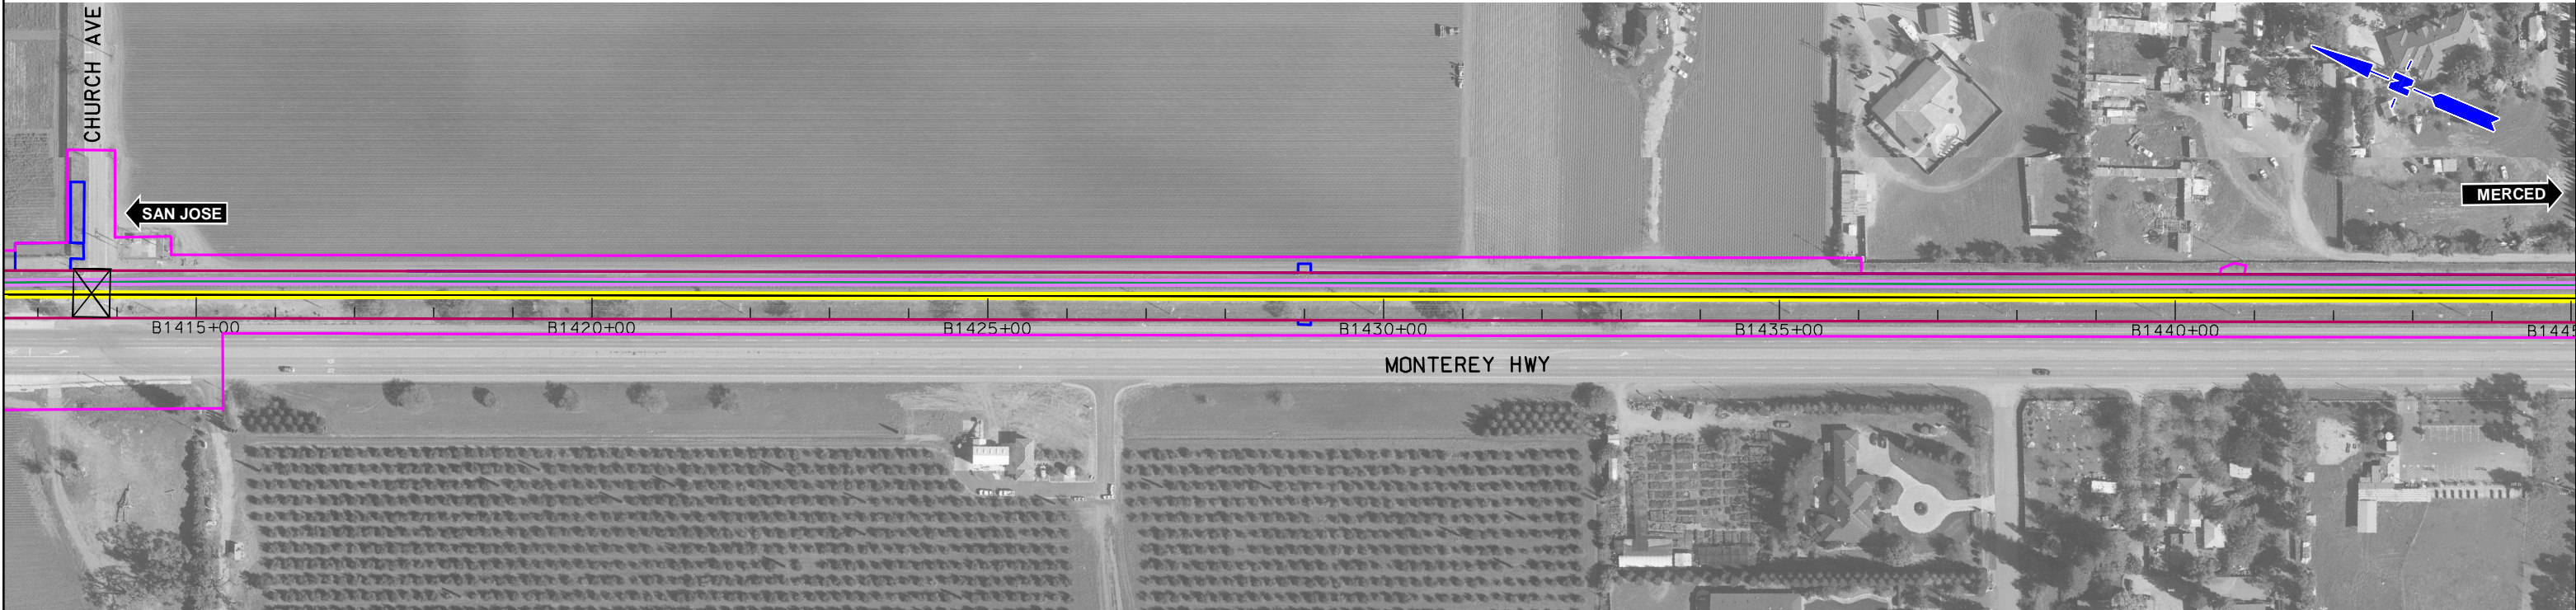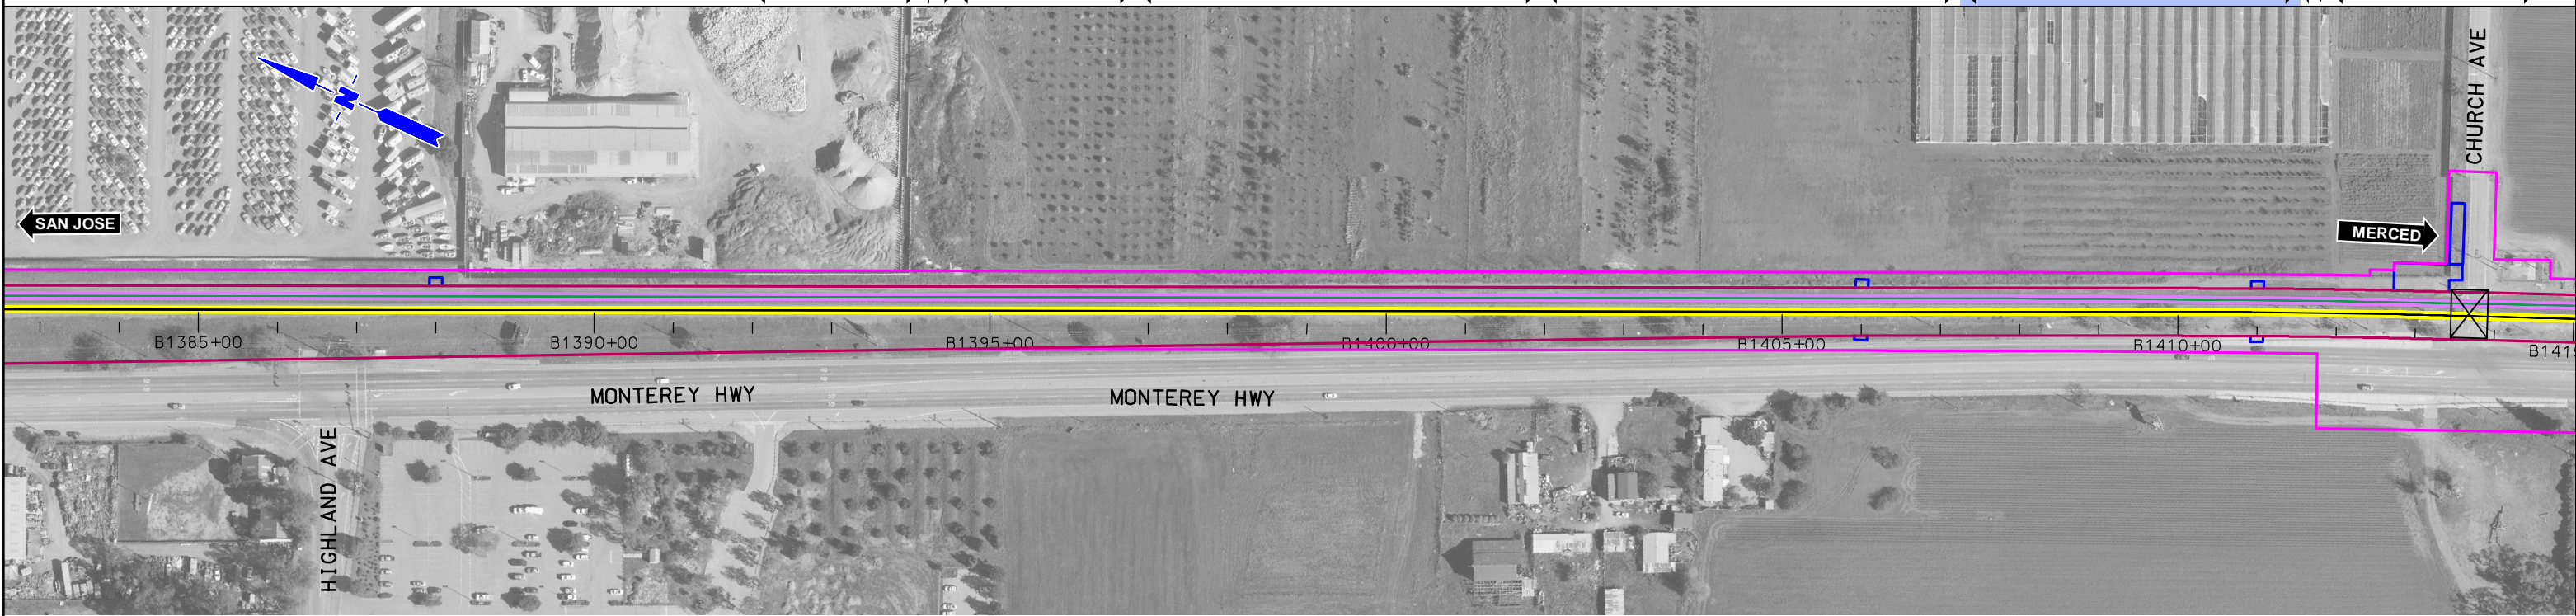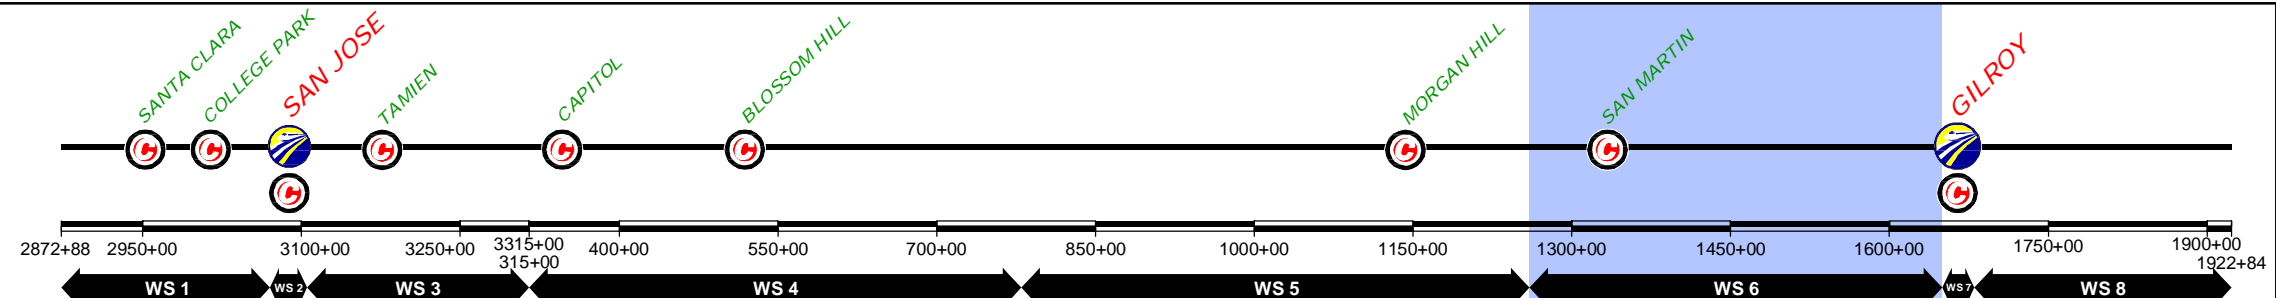

DESIGNED BY	
DRAWN BY	
CHECKED BY	
IN CHARGE	
DATE	NOV/2018

DRAFT PEPD
SUBMITTAL
FOR INTERNAL
USE ONLY

NOT FOR
CONSTRUCTION

prontec 12 Burgos Ave.
11th Floor
Madrid, SP 28036

HNTB 1111 Broadway
9th Floor
Oakland, CA 94607



CALIFORNIA HIGH-SPEED TRAIN PROJECT
SAN JOSE TO MERCED
1265+00 TO GILROY STATION
CONSTRUCTION PHASES
PLAN
PHASE 3




CONTRACT NO.	
DRAWING NO.	CV-11WS6-PH3-03
SCALE	1" = 200'
SHEET NO.	3 OF 7

REV	DATE	BY	SUB	APP	DESCRIPTION

\$FILE\$
\$PLTDRVS\$
\$PENTBLS\$
\$TIME\$
\$DATE\$
\$USER\$

CURRENT TRACK	TRACK REMOVAL	EXISTING ROW
PROVISIONAL TRACK	UNDER CONSTRUCTION	PROPOSED ROW
BUILT IN PREVIOUS PHASES	CIRCULATION TRACK	PROPOSED TCE
UNDER CONST + CIRCULATION T.		

OVERHEAD BRIDGE	GRADE CROSSING
MAJOR UNDERPASS	TUNNEL
	CREEK UNDERPASS

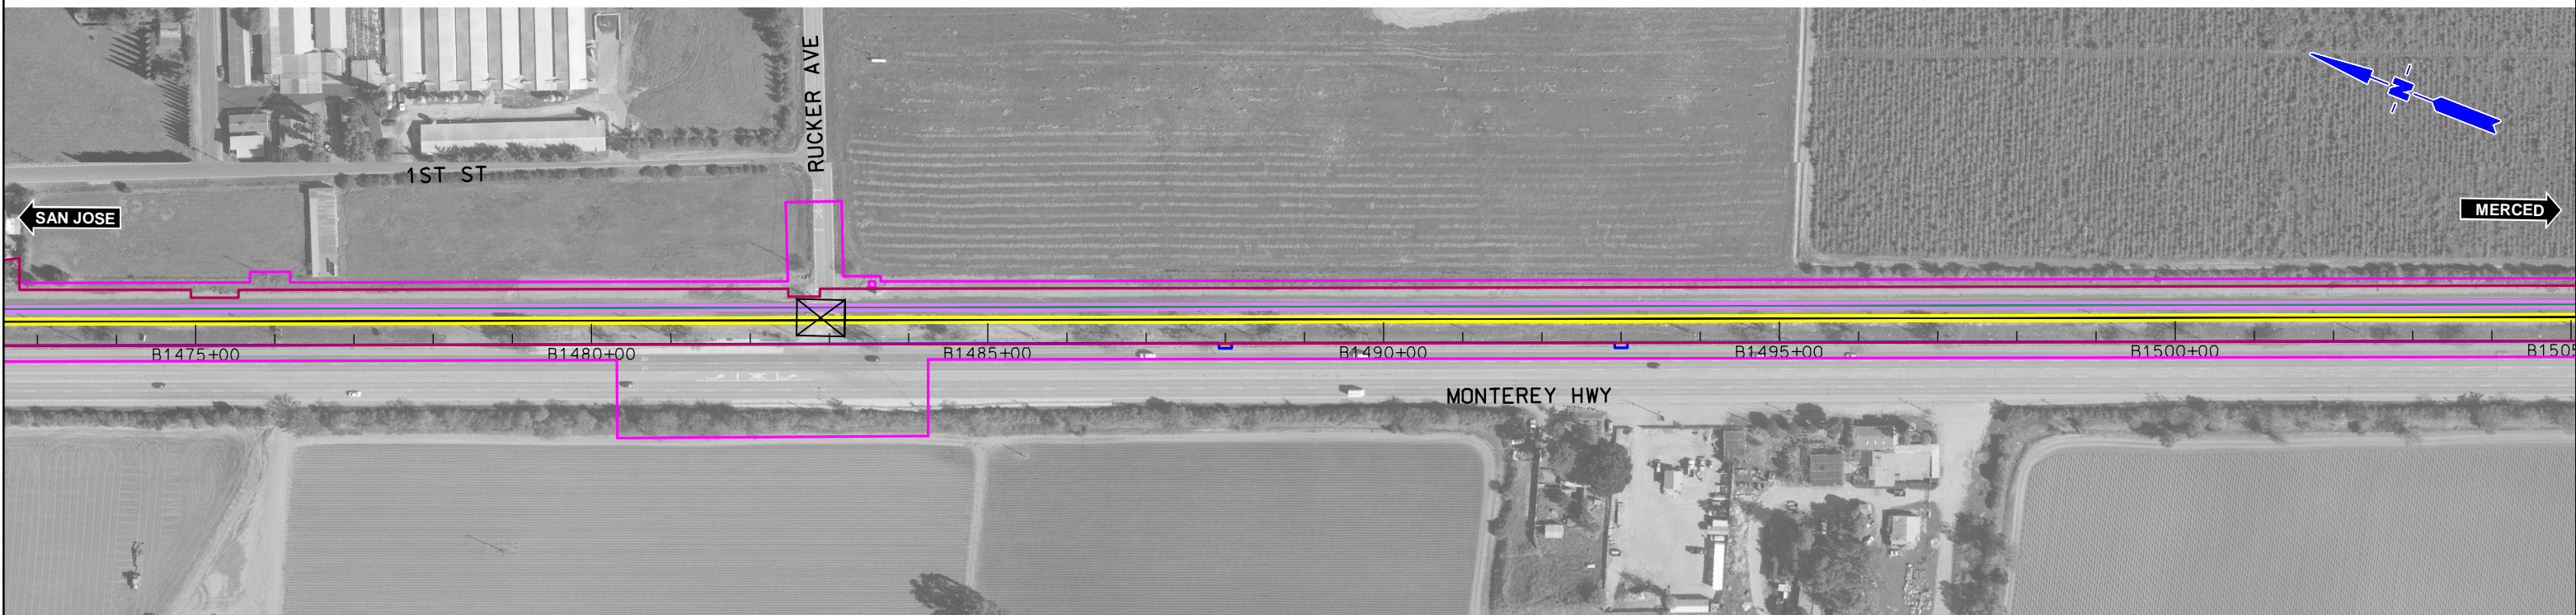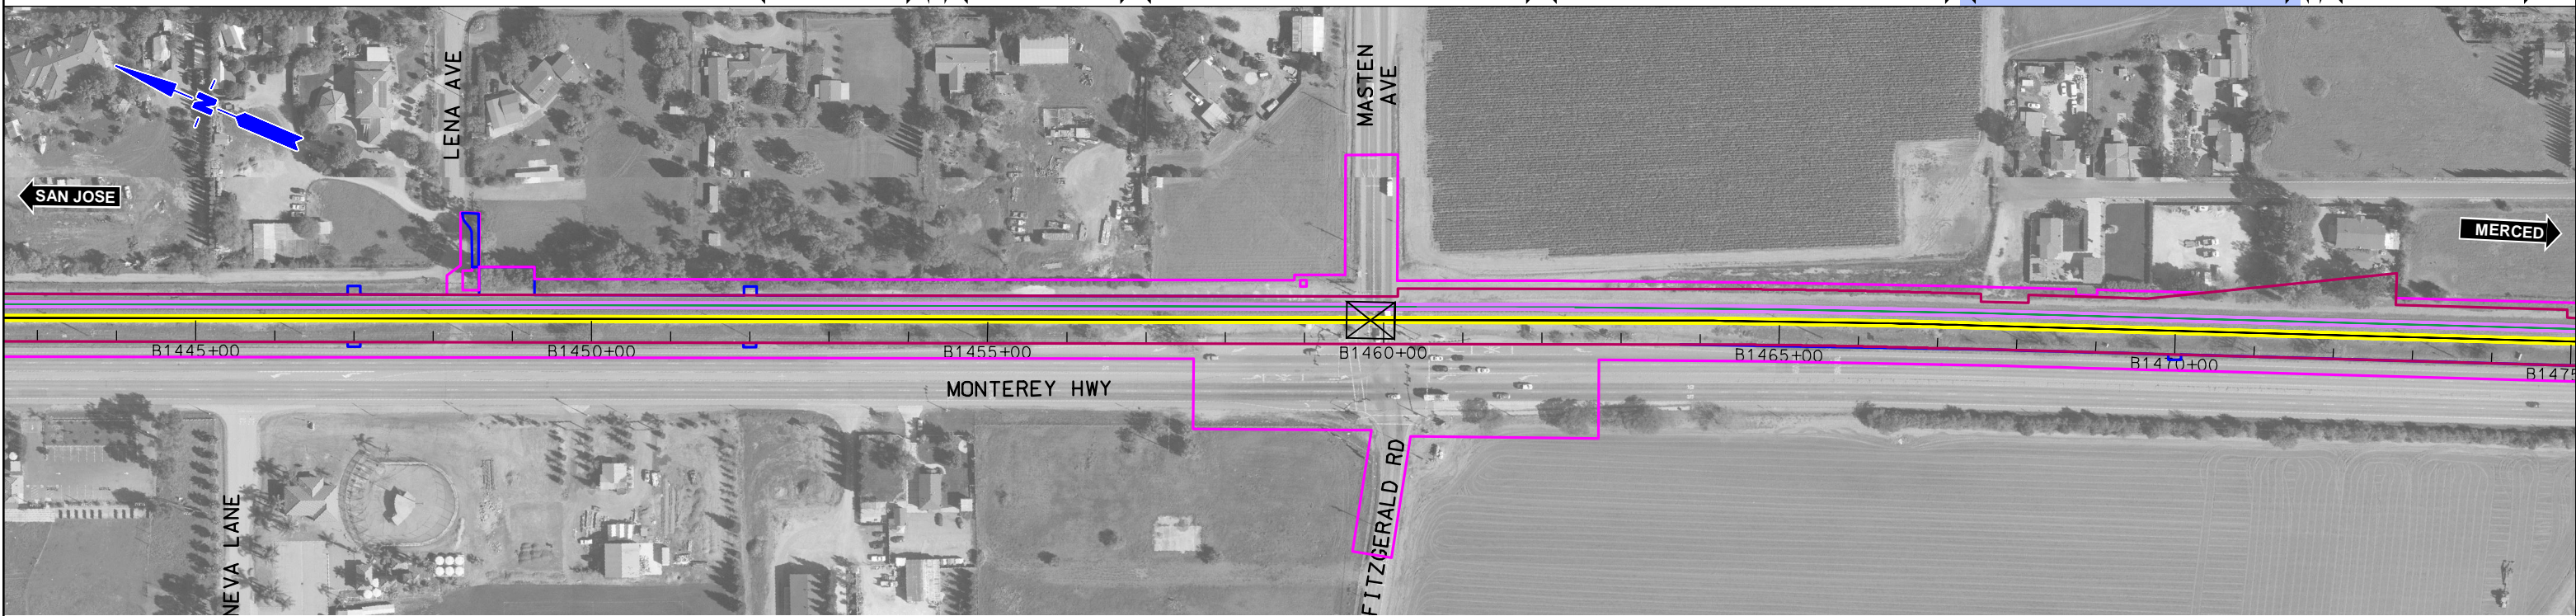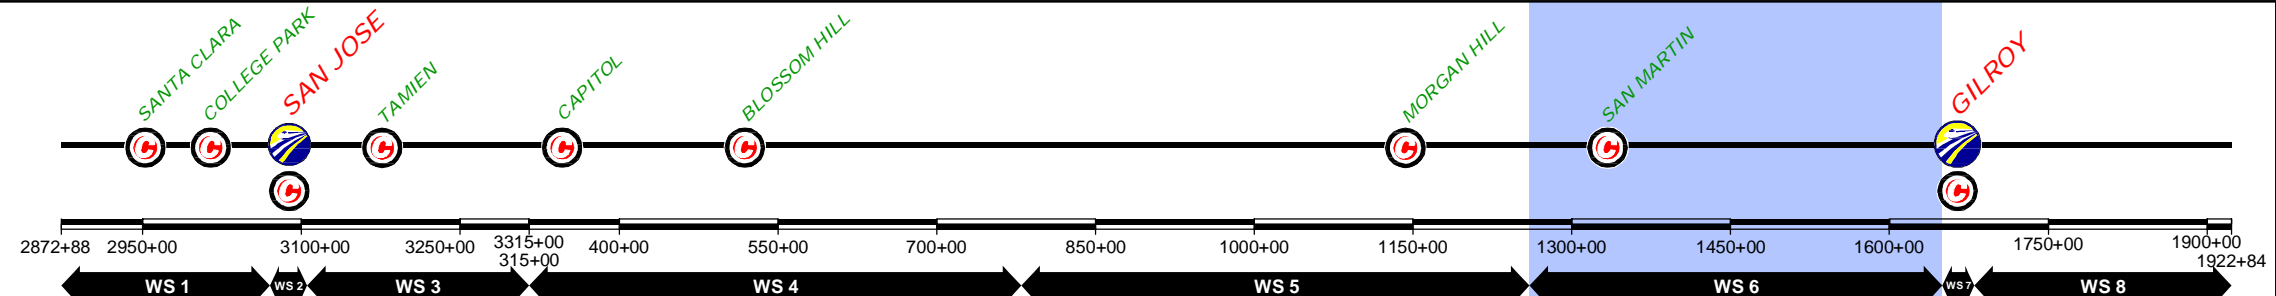

\$FILE\$
 \$PLTDRVS\$
 \$PENTBLS\$
 \$TIME\$
 \$DATE\$
 \$USER\$

REV	DATE	BY	SUB	APP	DESCRIPTION

DESIGNED BY	
DRAWN BY	
CHECKED BY	
IN CHARGE	
DATE	NOV/2018

DRAFT PEPD
 SUBMITTAL
 FOR INTERNAL
 USE ONLY

 NOT FOR
 CONSTRUCTION

12 Burgos Ave.
 11th Floor
 Madrid, SP 28036

 1111 Broadway
 9th Floor
 Oakland, CA 94607



CALIFORNIA
 High-Speed Rail Authority

CALIFORNIA HIGH-SPEED TRAIN PROJECT
 SAN JOSE TO MERCED
 1265+00 TO GILROY STATION
 CONSTRUCTION PHASES
 PLAN
 PHASE 3

CONTRACT NO.	
DRAWING NO.	CV-I1WS6-PH3-04
SCALE	1" = 200'
SHEET NO.	4 OF 7

CURRENT TRACK	TRACK REMOVAL	EXISTING ROW
PROVISIONAL TRACK	UNDER CONSTRUCTION	PROPOSED ROW
BUILT IN PREVIOUS PHASES	CIRCULATION TRACK	PROPOSED TCE
UNDER CONST + CIRCULATION T.		

OVERHEAD BRIDGE	GRADE CROSSING
MAJOR UNDERPASS	TUNNEL
	CREEK UNDERPASS

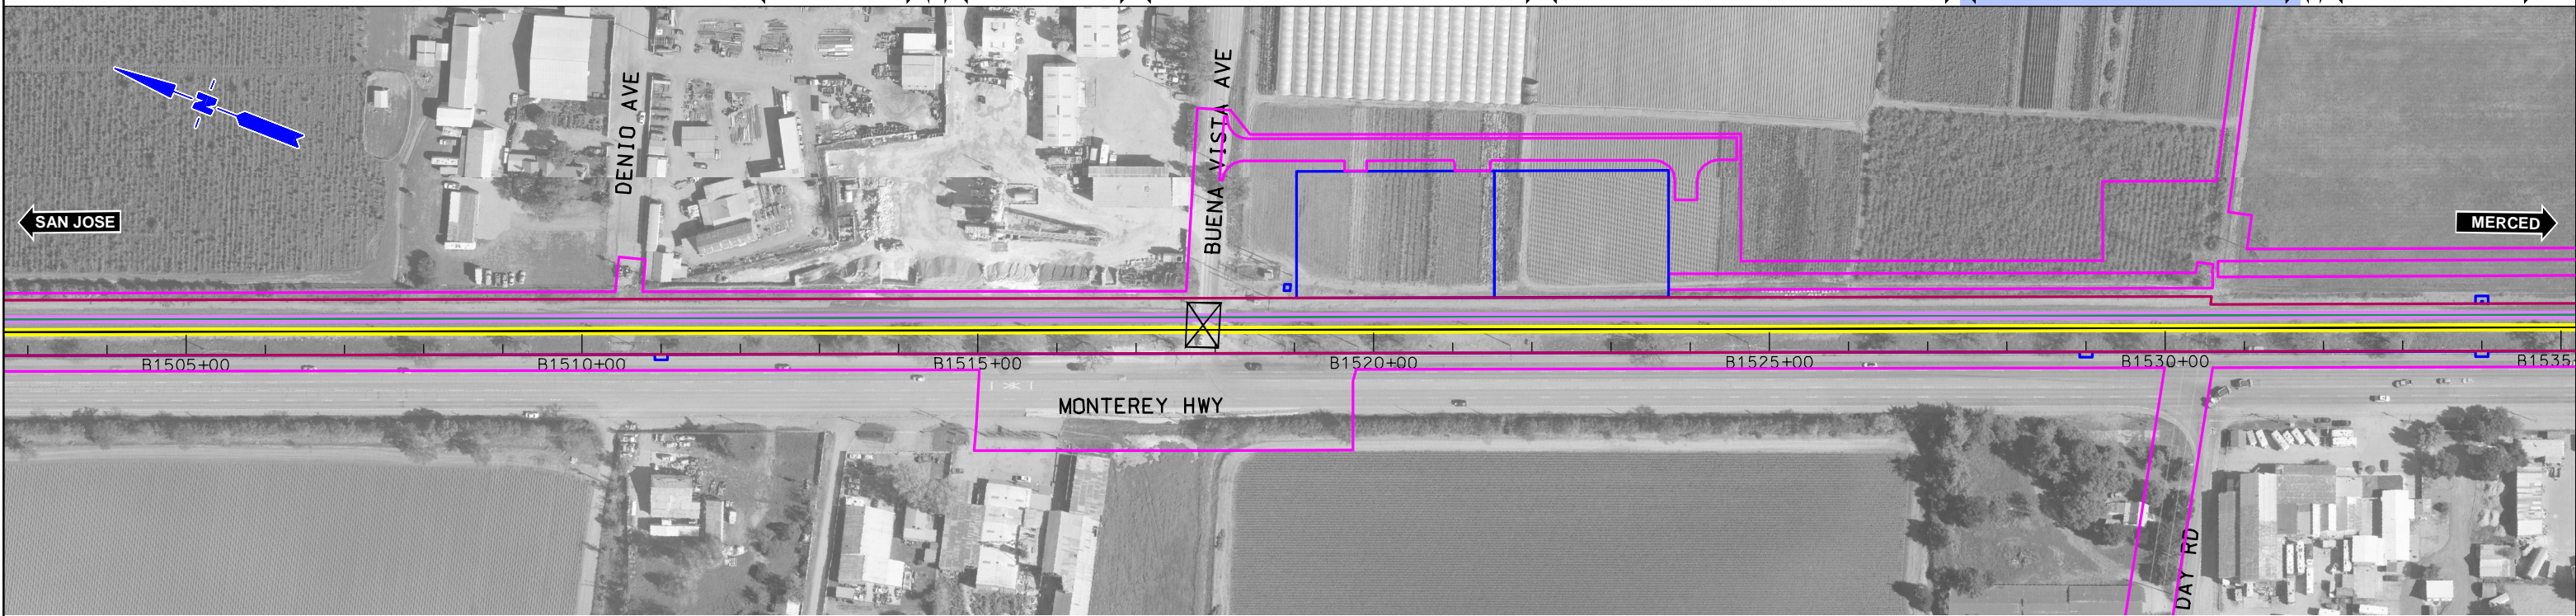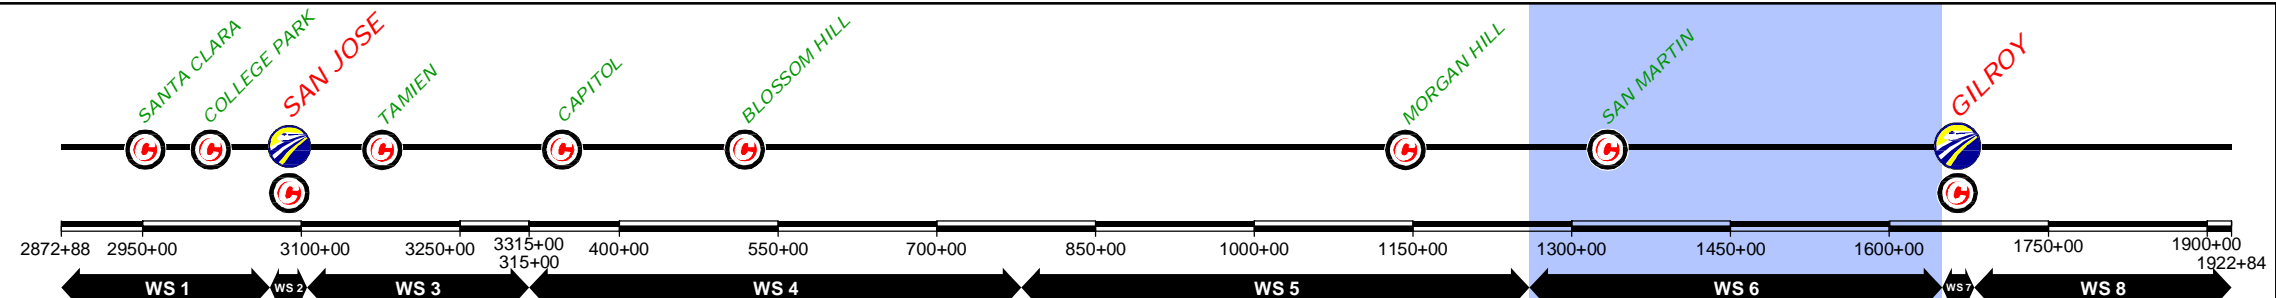

DESIGNED BY	
DRAWN BY	
CHECKED BY	
IN CHARGE	
DATE	NOV/2018

REV	DATE	BY	SUB	APP	DESCRIPTION

DRAFT PEPD
SUBMITTAL
FOR INTERNAL
USE ONLY

NOT FOR
CONSTRUCTION

prontec 12 Burgos Ave.
11th Floor
Madrid, SP 28036

HNTB 1111 Broadway
9th Floor
Oakland, CA 94607




CALIFORNIA
High-Speed Rail Authority

CALIFORNIA HIGH-SPEED TRAIN PROJECT
SAN JOSE TO MERCED
1265+00 TO GILROY STATION
CONSTRUCTION PHASES
PLAN
PHASE 3

CONTRACT NO.	
DRAWING NO.	CV-11WS6-PH3-05
SCALE	1" = 200'
SHEET NO.	5 OF 7

CURRENT TRACK	TRACK REMOVAL	EXISTING ROW
PROVISIONAL TRACK	UNDER CONSTRUCTION	PROPOSED ROW
BUILT IN PREVIOUS PHASES	CIRCULATION TRACK	PROPOSED TCE
UNDER CONST + CIRCULATION T.		

OVERHEAD BRIDGE	GRADE CROSSING
MAJOR UNDERPASS	TUNNEL
	CREEK UNDERPASS

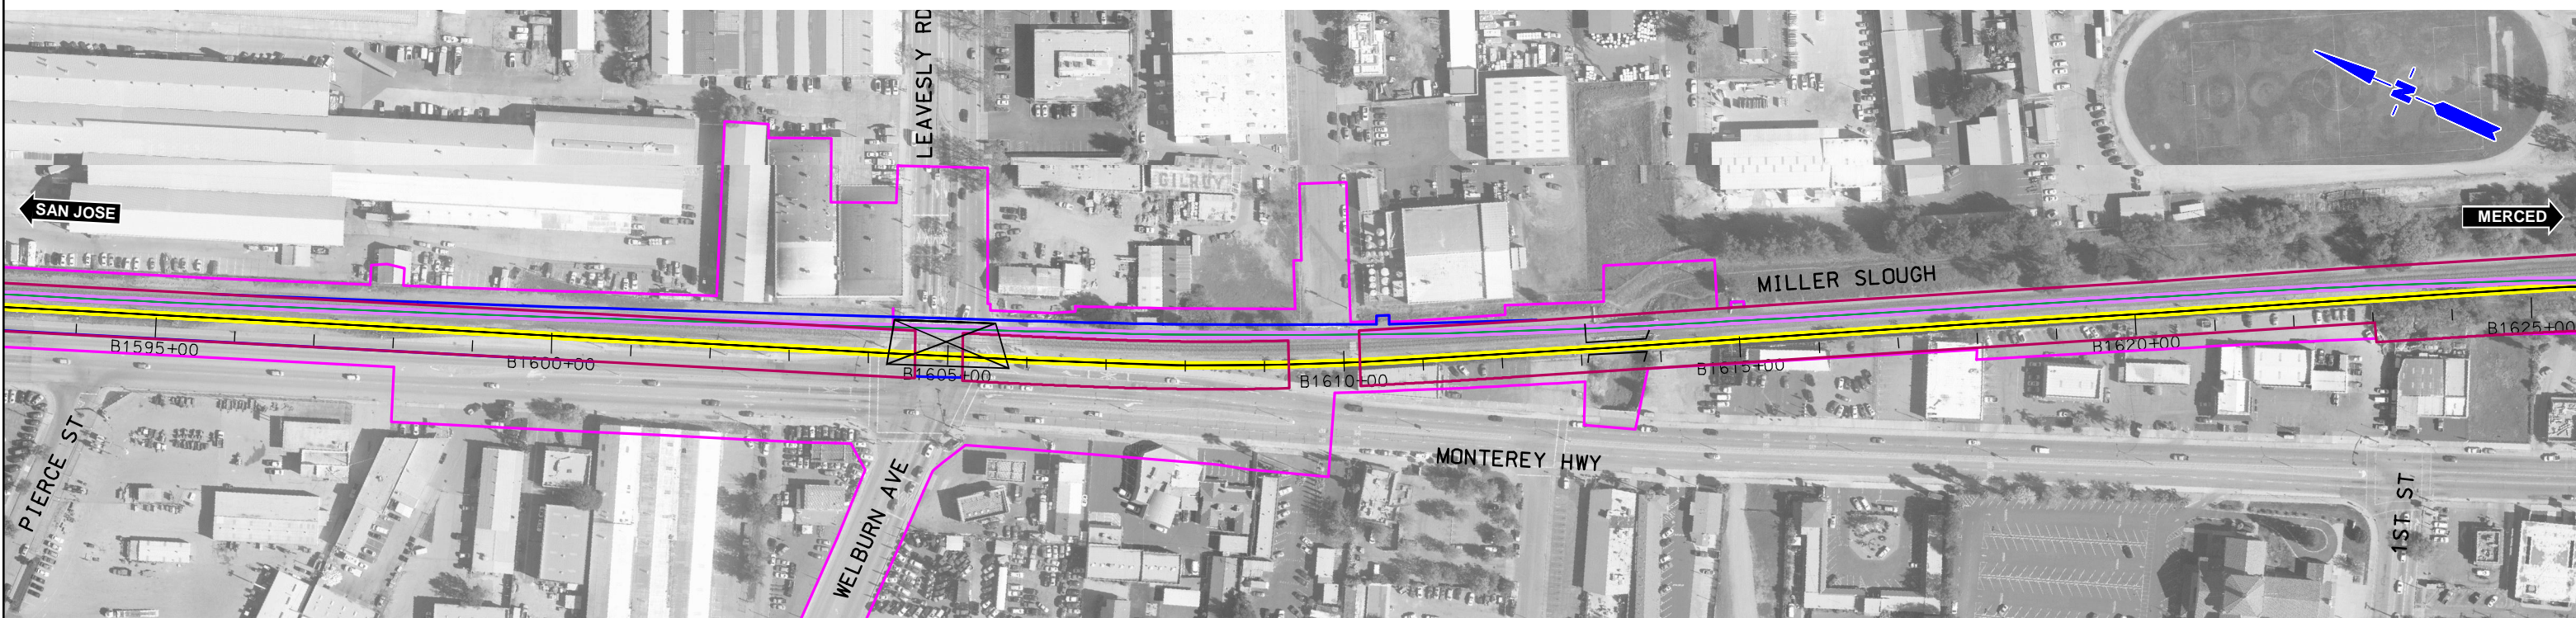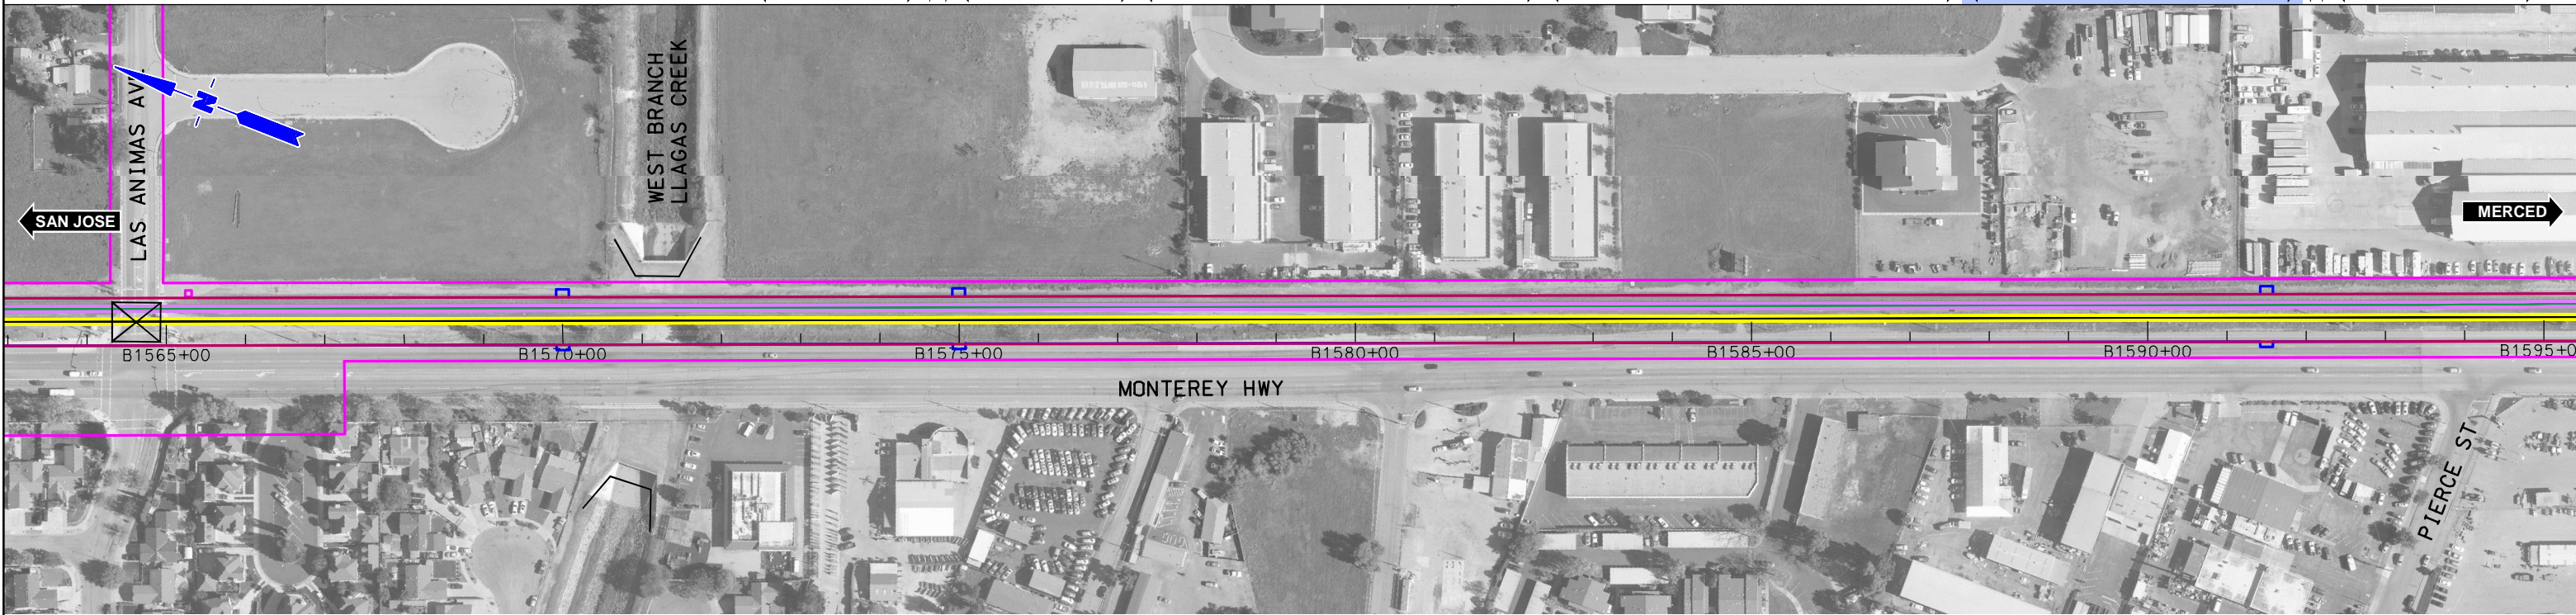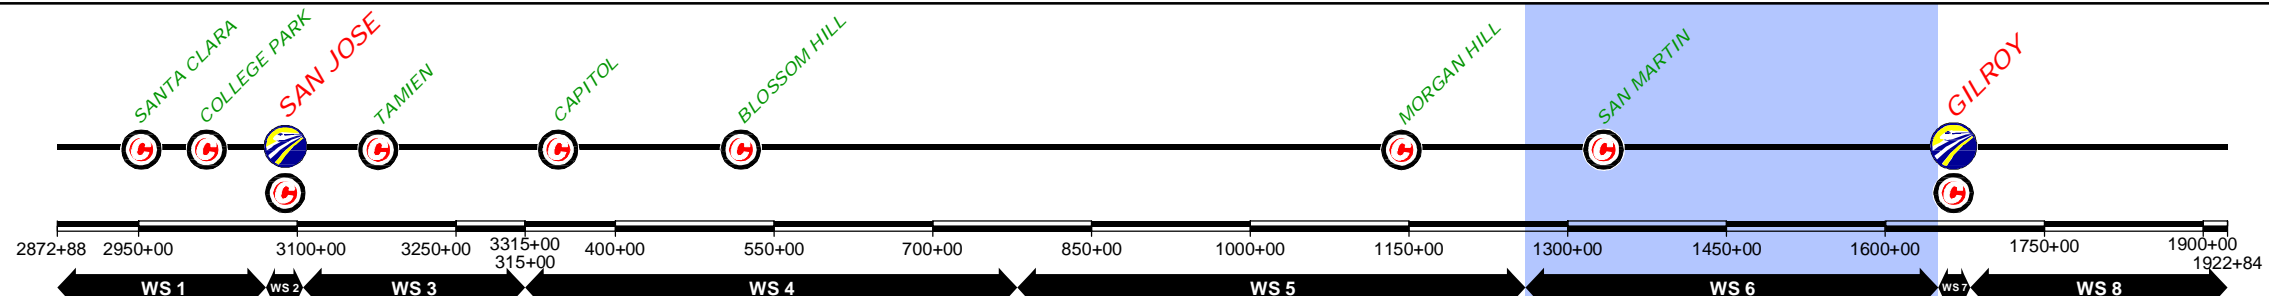

DESIGNED BY	
DRAWN BY	
CHECKED BY	
IN CHARGE	
DATE	NOV/2018

REV	DATE	BY	SUB	APP	DESCRIPTION

DRAFT PEPP
SUBMITTAL
FOR INTERNAL
USE ONLY

NOT FOR
CONSTRUCTION

prontec 12 Burgos Ave.
11th Floor
Madrid, SP 28036

HNTB 1111 Broadway
9th Floor
Oakland, CA 94607

CALIFORNIA
High-Speed Rail Authority



CALIFORNIA HIGH-SPEED TRAIN PROJECT
SAN JOSE TO MERCED
1265+00 TO GILROY STATION
CONSTRUCTION PHASES
PLAN
PHASE 3

CONTRACT NO.	
DRAWING NO.	CV-I1WS6-PH3-06
SCALE	1" = 200'
SHEET NO.	6 OF 7

\$FILE\$
 \$PLTDRVS\$
 \$PENTBLS\$
 \$TIME\$
 \$DATE\$
 \$USER\$

CURRENT TRACK	TRACK REMOVAL	EXISTING ROW
PROVISIONAL TRACK	UNDER CONSTRUCTION	PROPOSED ROW
BUILT IN PREVIOUS PHASES	CIRCULATION TRACK	PROPOSED TCE
UNDER CONST + CIRCULATION T.		

OVERHEAD BRIDGE	GRADE CROSSING
MAJOR UNDERPASS	TUNNEL
	CREEK UNDERPASS

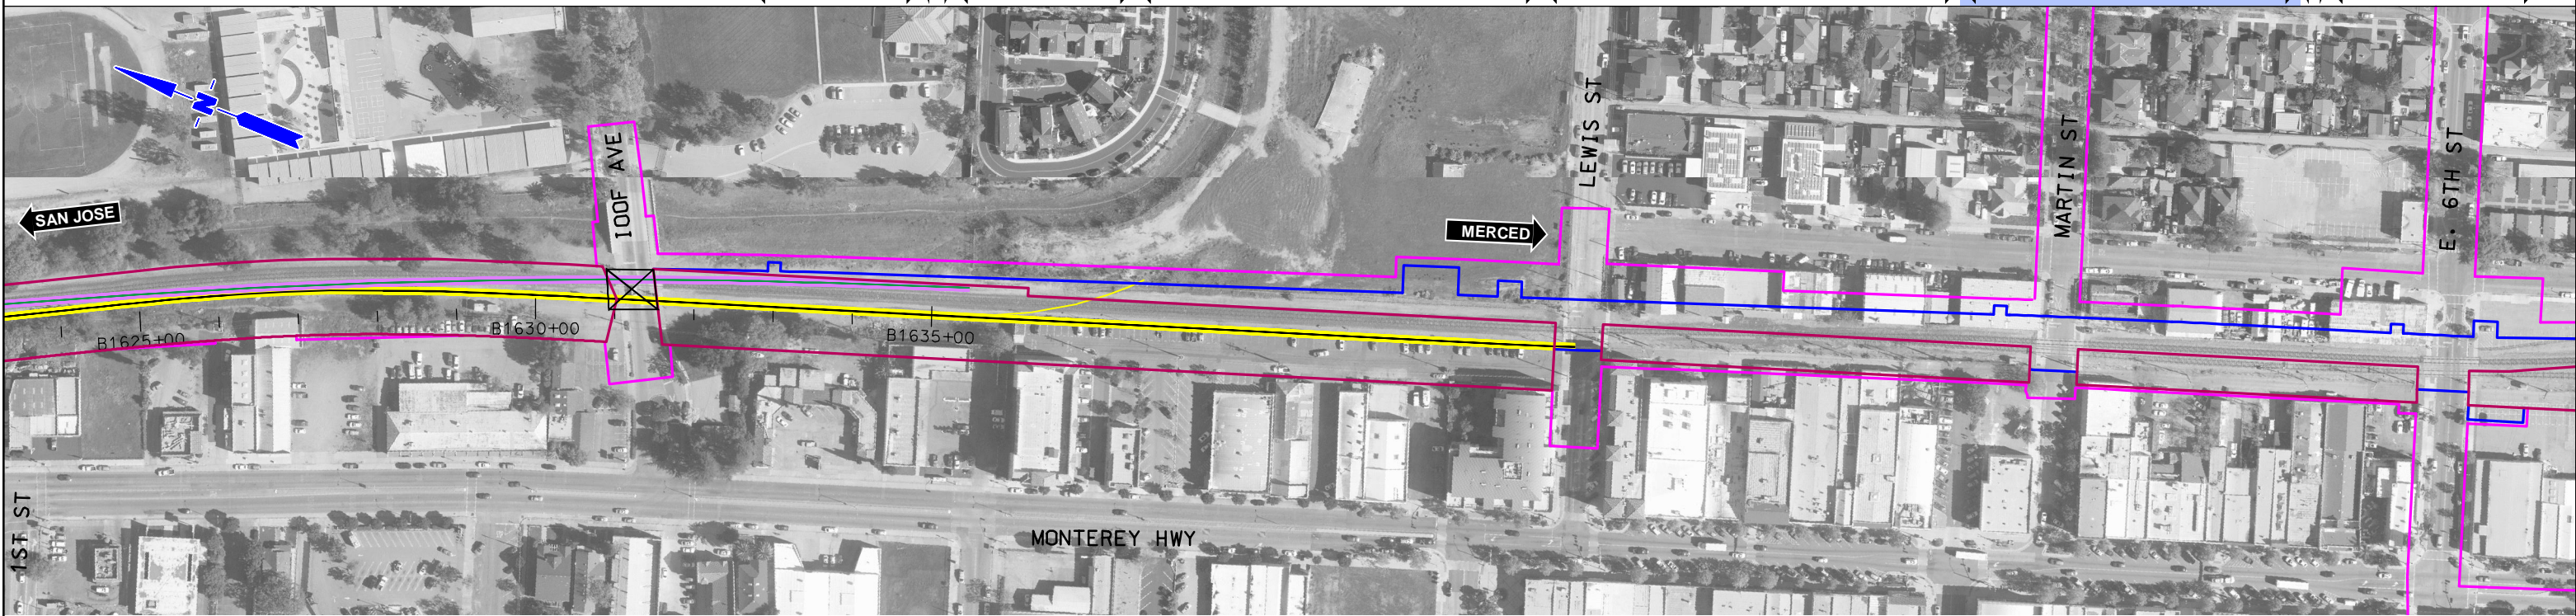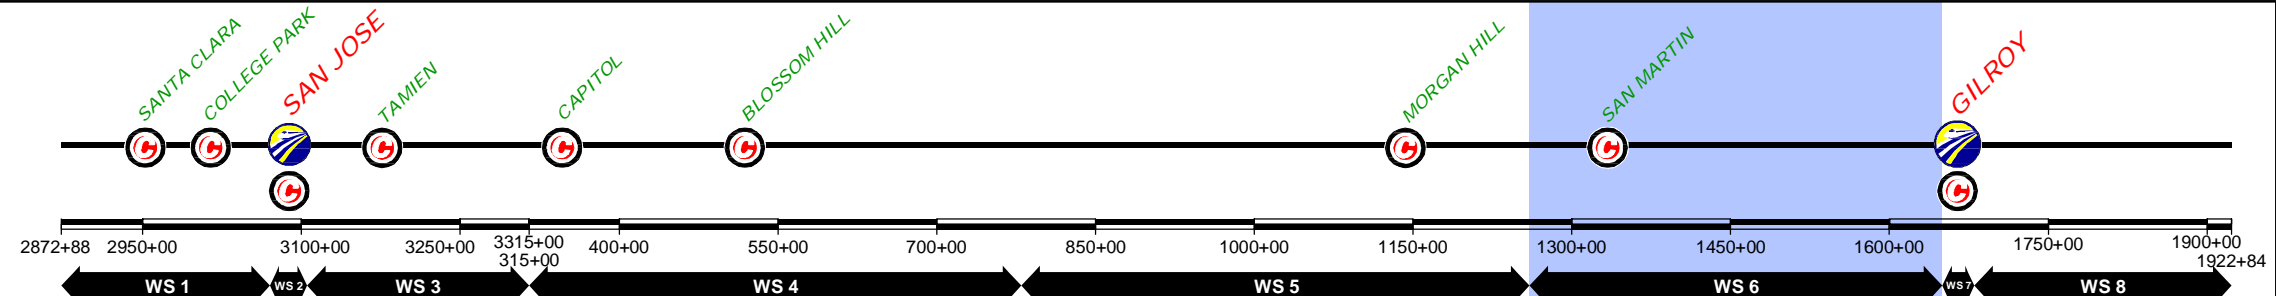

\$USER\$ \$DATE\$ \$TIME\$ \$PENTBL\$ \$PLTDRV\$ \$FILE\$

REV	DATE	BY	SUB	APP	DESCRIPTION

DESIGNED BY	
DRAWN BY	
CHECKED BY	
IN CHARGE	
DATE	NOV/2018

DRAFT PEPD
 SUBMITTAL
 FOR INTERNAL
 USE ONLY

 NOT FOR
 CONSTRUCTION

12 Burgos Ave.
 11th Floor
 Madrid, SP 28036

 1111 Broadway
 9th Floor
 Oakland, CA 94607





CALIFORNIA HIGH-SPEED TRAIN PROJECT
 SAN JOSE TO MERCED
 1265+00 TO GILROY STATION
 CONSTRUCTION PHASES
 PLAN
 PHASE 3

CONTRACT NO.	
DRAWING NO.	CV-11WS6-PH3-07
SCALE	1" = 200'
SHEET NO.	7 OF 7

CURRENT TRACK	TRACK REMOVAL	EXISTING ROW
PROVISIONAL TRACK	UNDER CONSTRUCTION	PROPOSED ROW
BUILT IN PREVIOUS PHASES	CIRCULATION TRACK	PROPOSED TCE
UNDER CONST + CIRCULATION T.		

OVERHEAD BRIDGE	GRADE CROSSING
MAJOR UNDERPASS	TUNNEL
	CREEK UNDERPASS

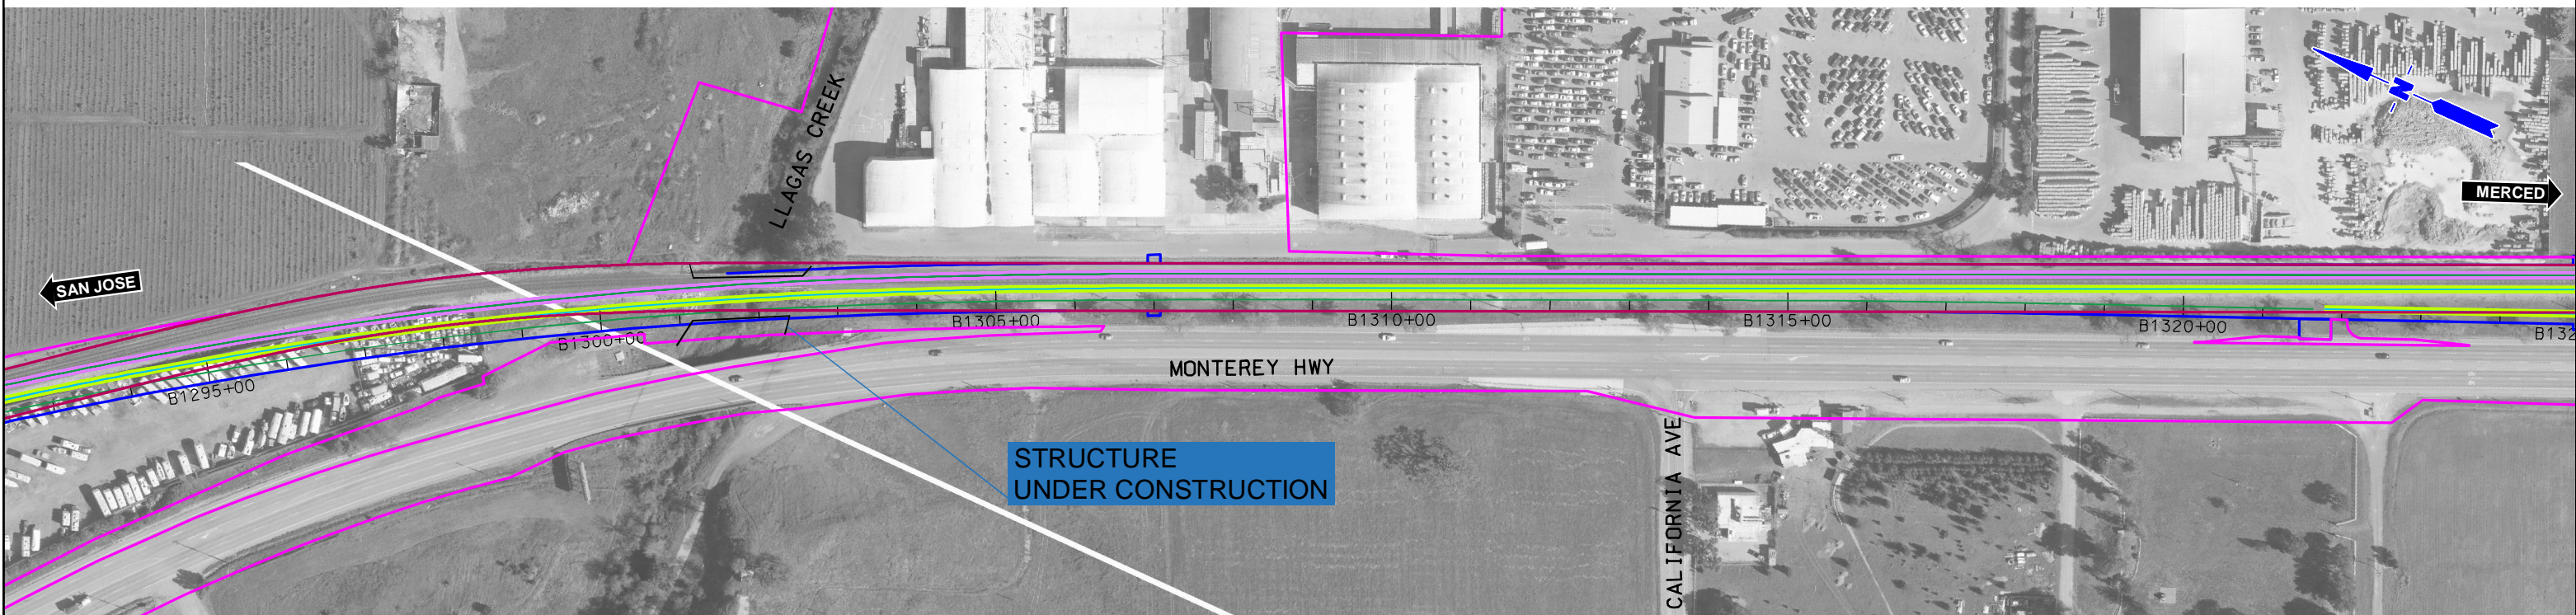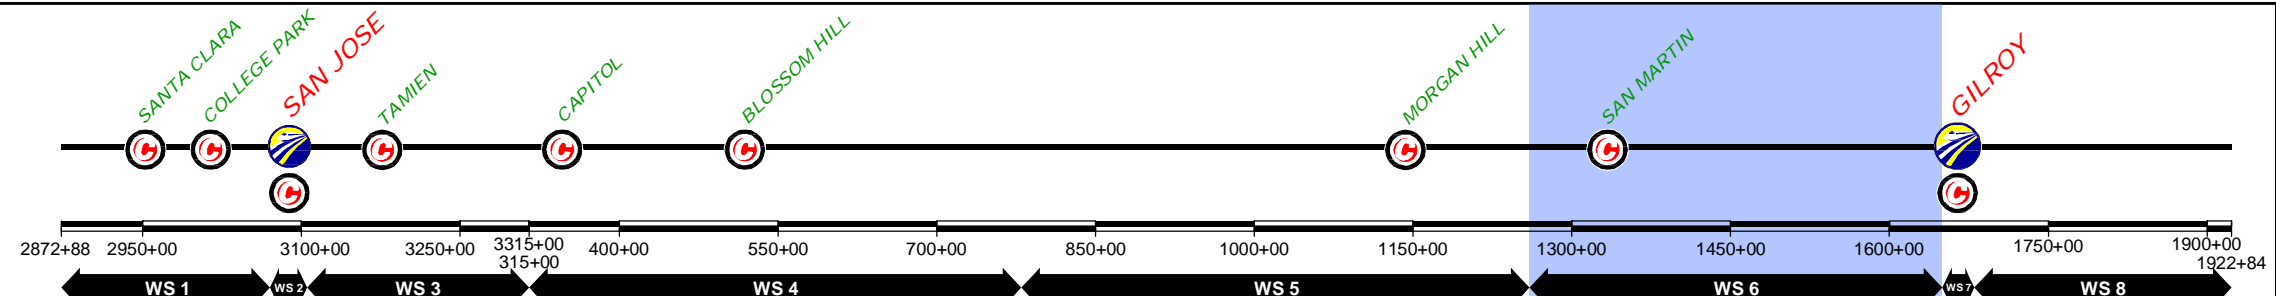

DESIGNED BY	
DRAWN BY	
CHECKED BY	
IN CHARGE	
DATE	NOV/2018

REV	DATE	BY	SUB	APP	DESCRIPTION

DRAFT PEPP
SUBMITTAL
FOR INTERNAL
USE ONLY

NOT FOR
CONSTRUCTION

prontec 12 Burgos Ave.
11th Floor
Madrid, SP 28036




HNTB 1111 Broadway
9th Floor
Oakland, CA 94607

CALIFORNIA
High-Speed Rail Authority

CALIFORNIA HIGH-SPEED TRAIN PROJECT
SAN JOSE TO MERCED
1265+00 TO GILROY STATION
CONSTRUCTION PHASES
PLAN
PHASE 4

CONTRACT NO.	
DRAWING NO.	CV-I1WS6-PH4-01
SCALE	1" = 200'
SHEET NO.	1 OF 7

CURRENT TRACK	TRACK REMOVAL	EXISTING ROW
PROVISIONAL TRACK	UNDER CONSTRUCTION	PROPOSED ROW
BUILT IN PREVIOUS PHASES	CIRCULATION TRACK	PROPOSED TCE
UNDER CONST + CIRCULATION T.		
OVERHEAD BRIDGE	GRADE CROSSING	
MAJOR UNDERPASS	TUNNEL	
	CREEK UNDERPASS	

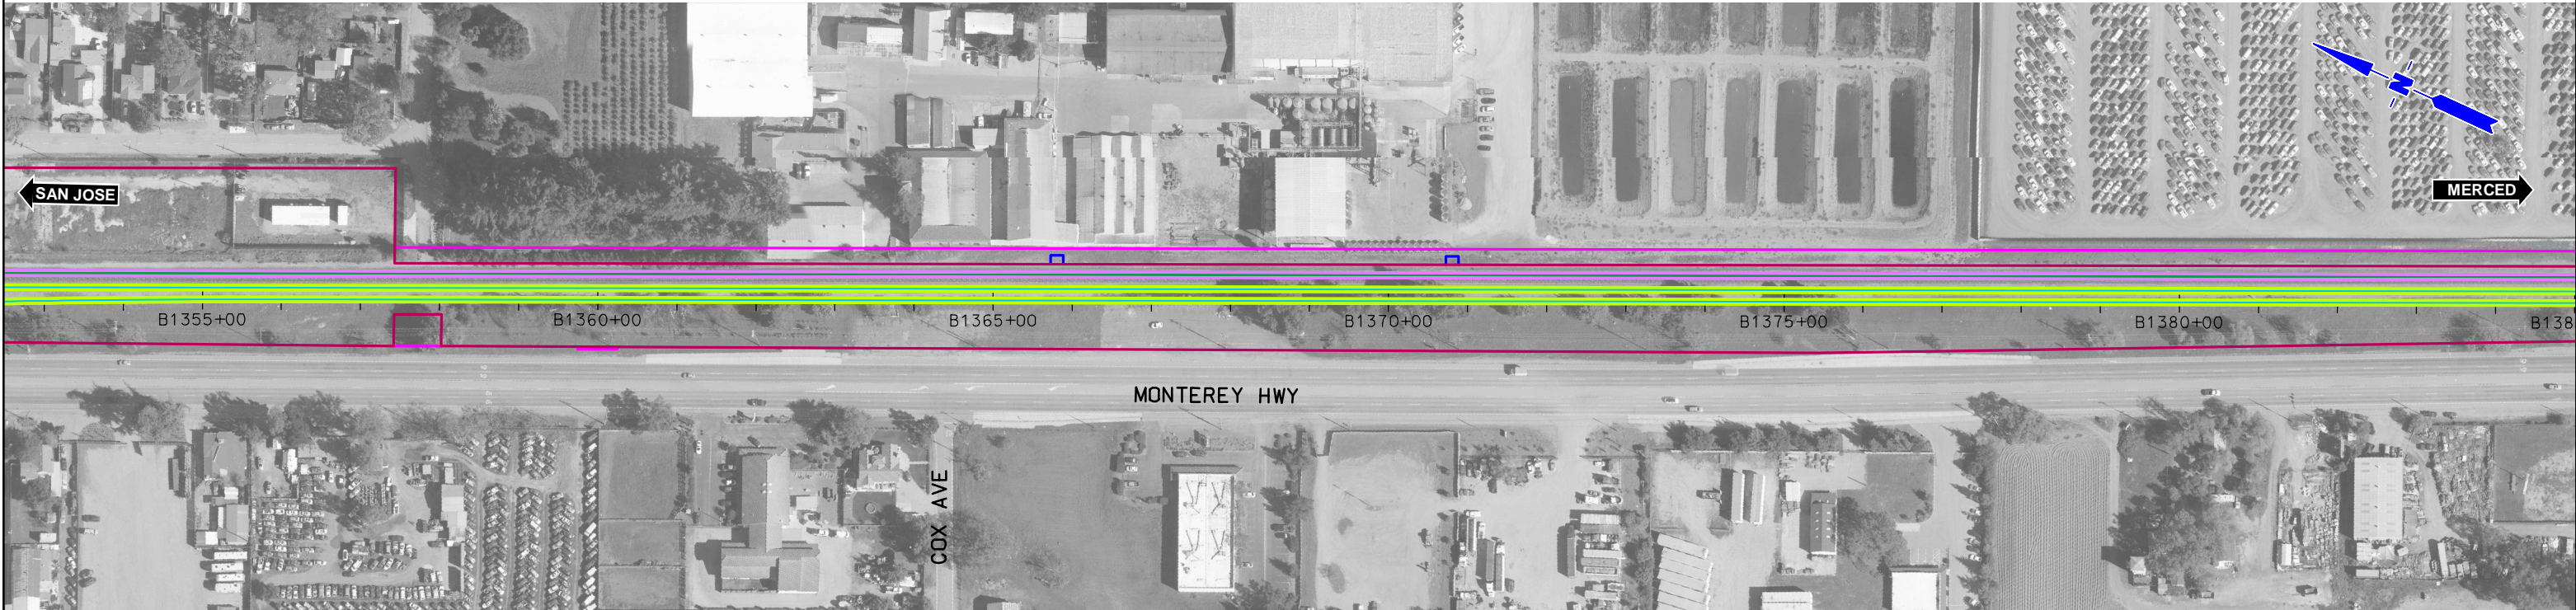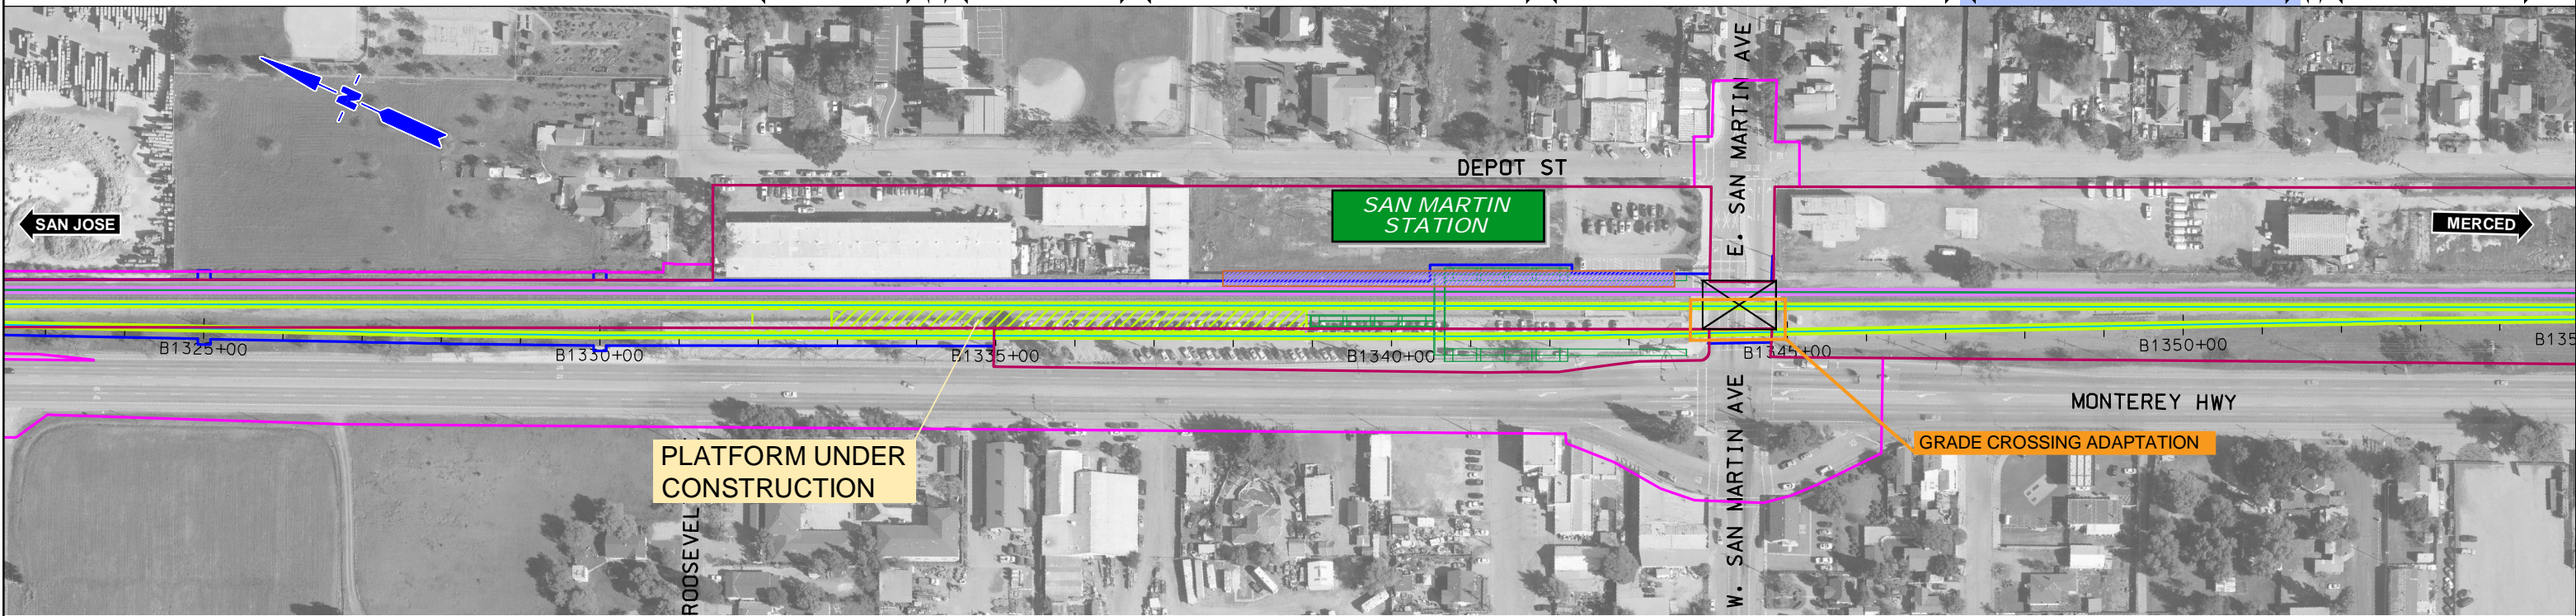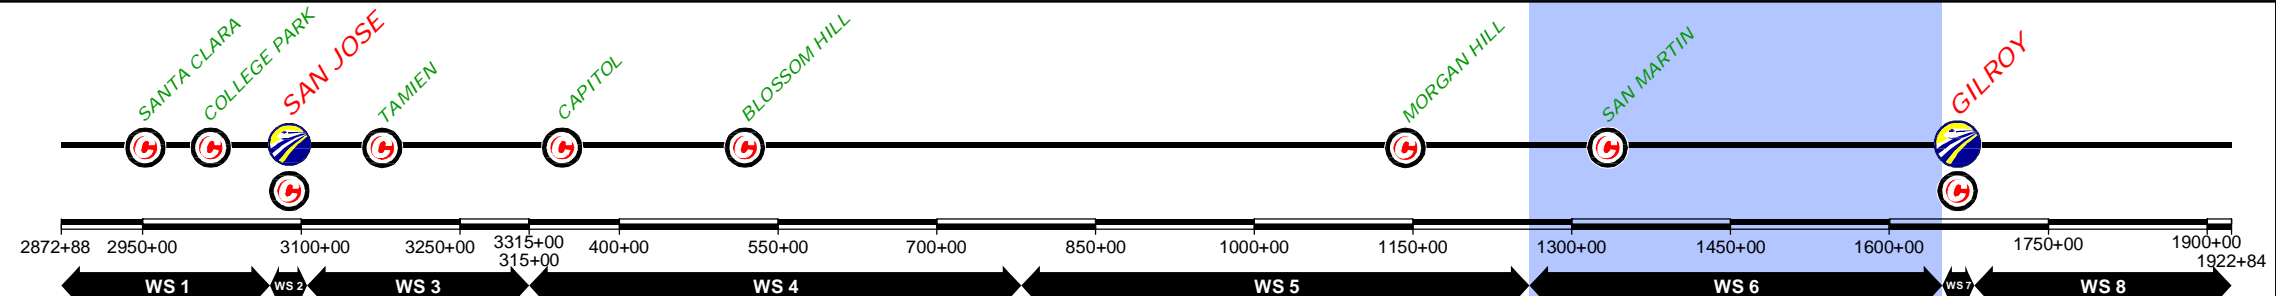

REV	DATE	BY	SUB	APP	DESCRIPTION

DESIGNED BY	
DRAWN BY	
CHECKED BY	
IN CHARGE	
DATE	NOV/2018

DRAFT PEPP
SUBMITTAL
FOR INTERNAL
USE ONLY

NOT FOR
CONSTRUCTION

prontec 12 Burgos Ave.
11th Floor
Madrid, SP 28036



HNTB 1111 Broadway
9th Floor
Oakland, CA 94607

CALIFORNIA
High-Speed Rail Authority

CALIFORNIA HIGH-SPEED TRAIN PROJECT
SAN JOSE TO MERCED
1265+00 TO GILROY STATION
CONSTRUCTION PHASES
PLAN
PHASE 4

CONTRACT NO.	
DRAWING NO.	CV-I1WS6-PH4-02
SCALE	1" = 200'
SHEET NO.	2 OF 7

CURRENT TRACK	TRACK REMOVAL	EXISTING ROW
PROVISIONAL TRACK	UNDER CONSTRUCTION	PROPOSED ROW
BUILT IN PREVIOUS PHASES	CIRCULATION TRACK	PROPOSED TCE
UNDER CONST + CIRCULATION T.	GRADE CROSSING	
OVERHEAD BRIDGE	TUNNEL	
MAJOR UNDERPASS	CREEK UNDERPASS	

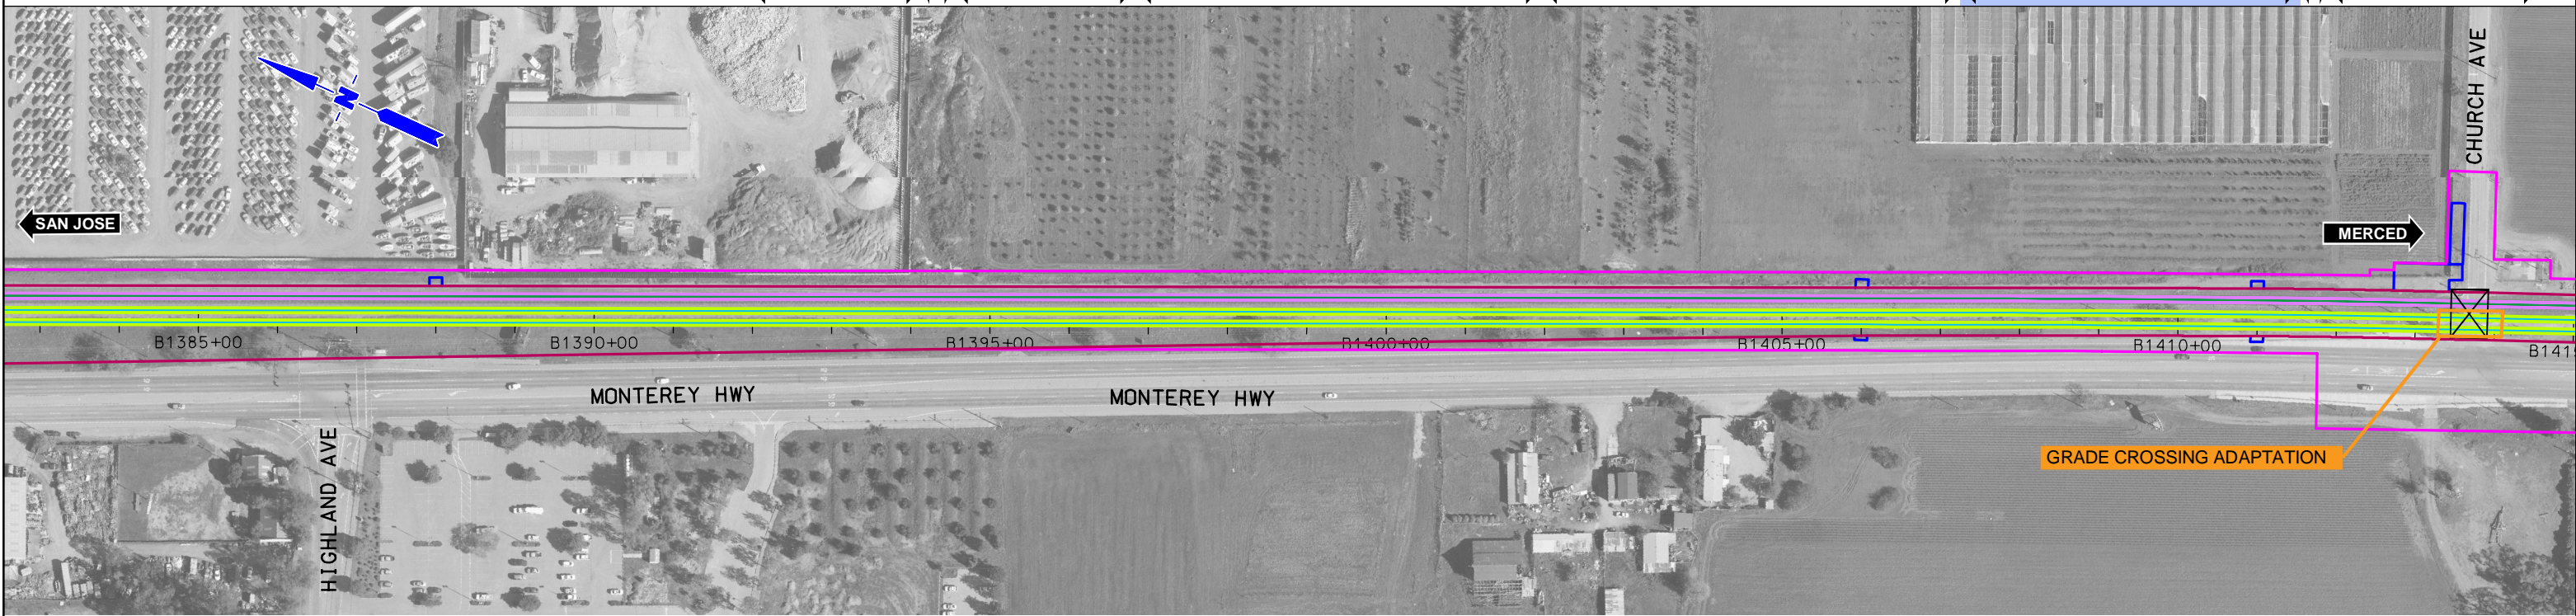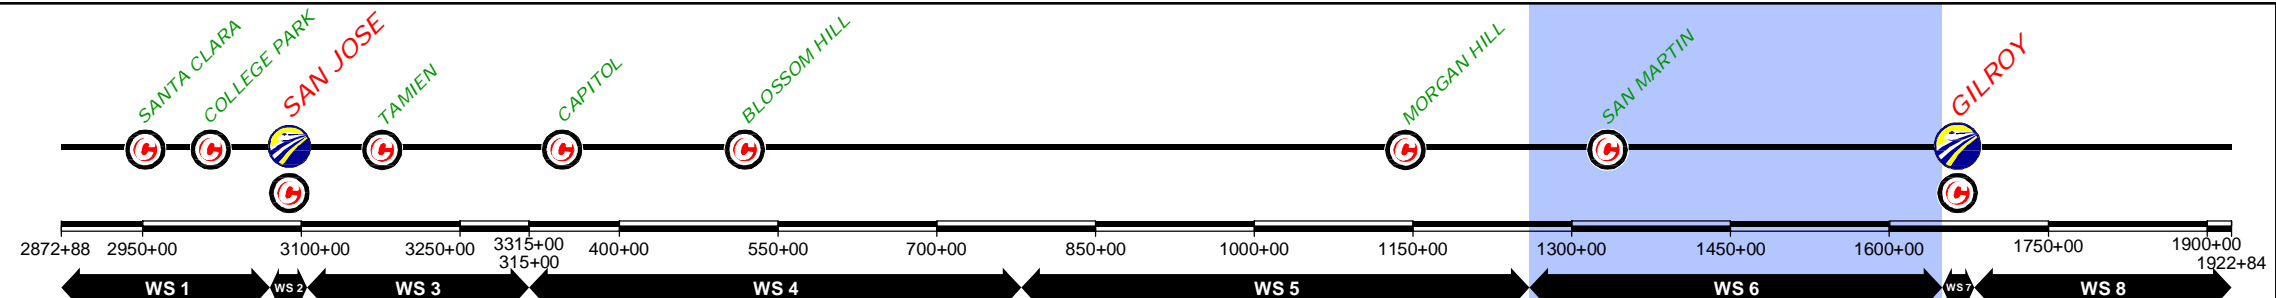

DESIGNED BY	
DRAWN BY	
CHECKED BY	
IN CHARGE	
DATE	NOV/2018

DRAFT PEPD
SUBMITTAL
FOR INTERNAL
USE ONLY

NOT FOR
CONSTRUCTION

prontec 12 Burgos Ave.
11th Floor
Madrid, SP 28036

HNTB 1111 Broadway
9th Floor
Oakland, CA 94607

CALIFORNIA
High-Speed Rail Authority

CALIFORNIA HIGH-SPEED TRAIN PROJECT
SAN JOSE TO MERCED
1265+00 TO GILROY STATION
CONSTRUCTION PHASES
PLAN
PHASE 4

CONTRACT NO.	
DRAWING NO.	CV-11WS6-PH4-03
SCALE	1" = 200'
SHEET NO.	3 OF 7

REV	DATE	BY	SUB	APP	DESCRIPTION

\$FILE\$

\$PLTDRVS\$

\$PENTBLS\$




\$TIME\$

\$DATE\$

\$USER\$

CURRENT TRACK	TRACK REMOVAL	EXISTING ROW
PROVISIONAL TRACK	UNDER CONSTRUCTION	PROPOSED ROW
BUILT IN PREVIOUS PHASES	CIRCULATION TRACK	PROPOSED TCE
UNDER CONST + CIRCULATION T.		

OVERHEAD BRIDGE	GRADE CROSSING
MAJOR UNDERPASS	TUNNEL
	CREEK UNDERPASS

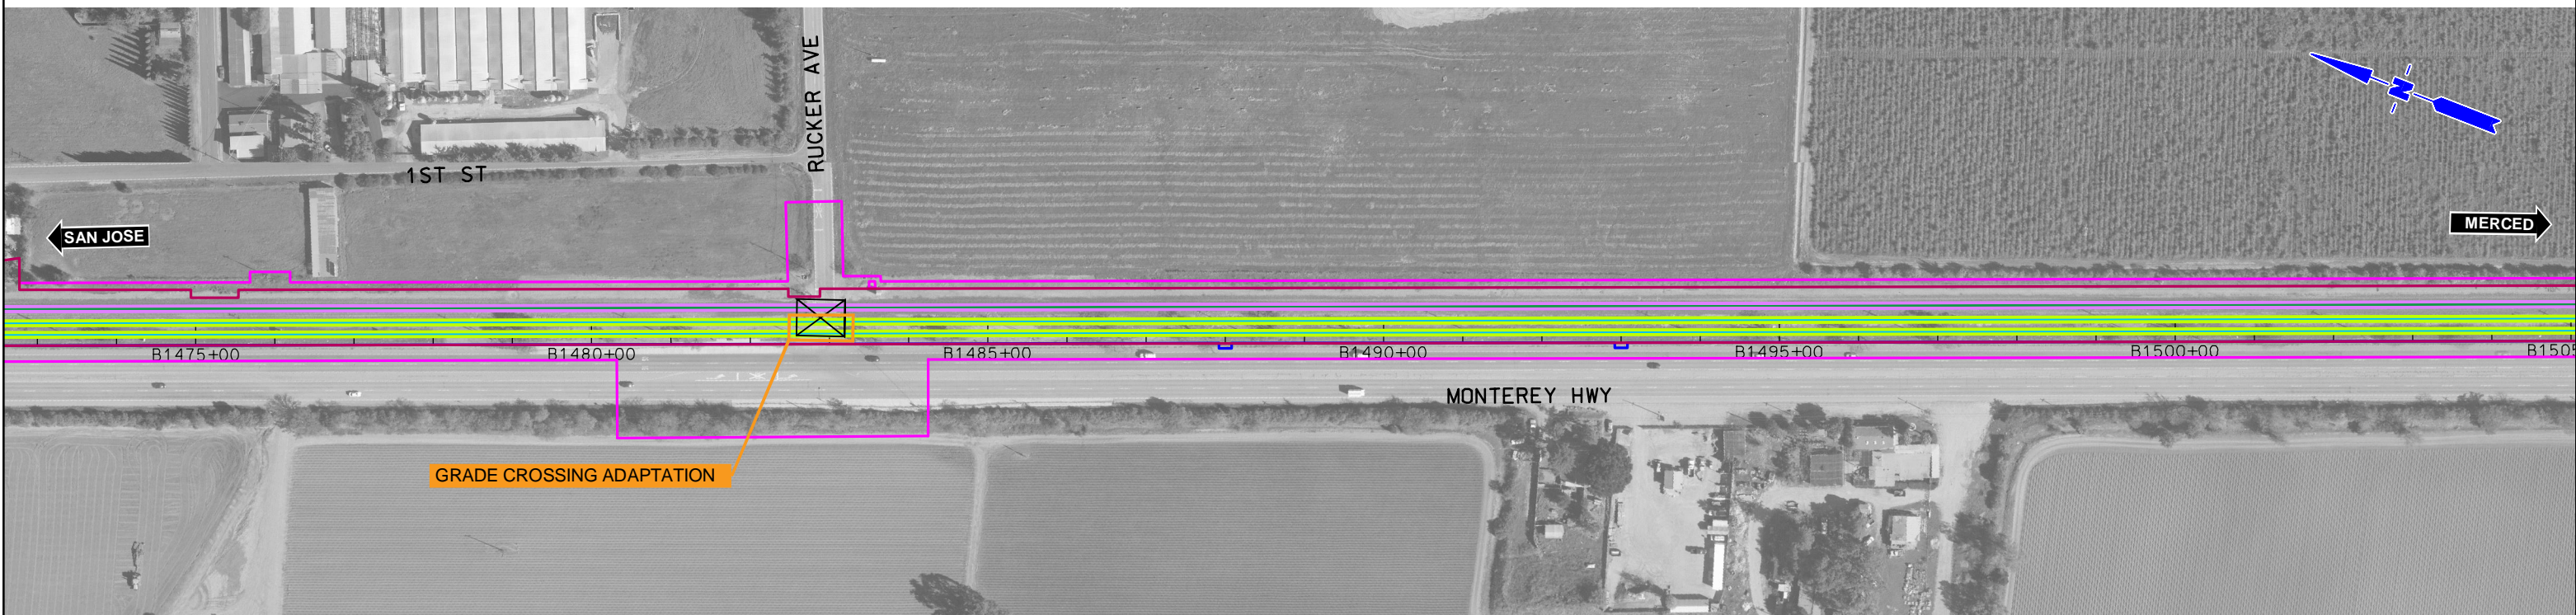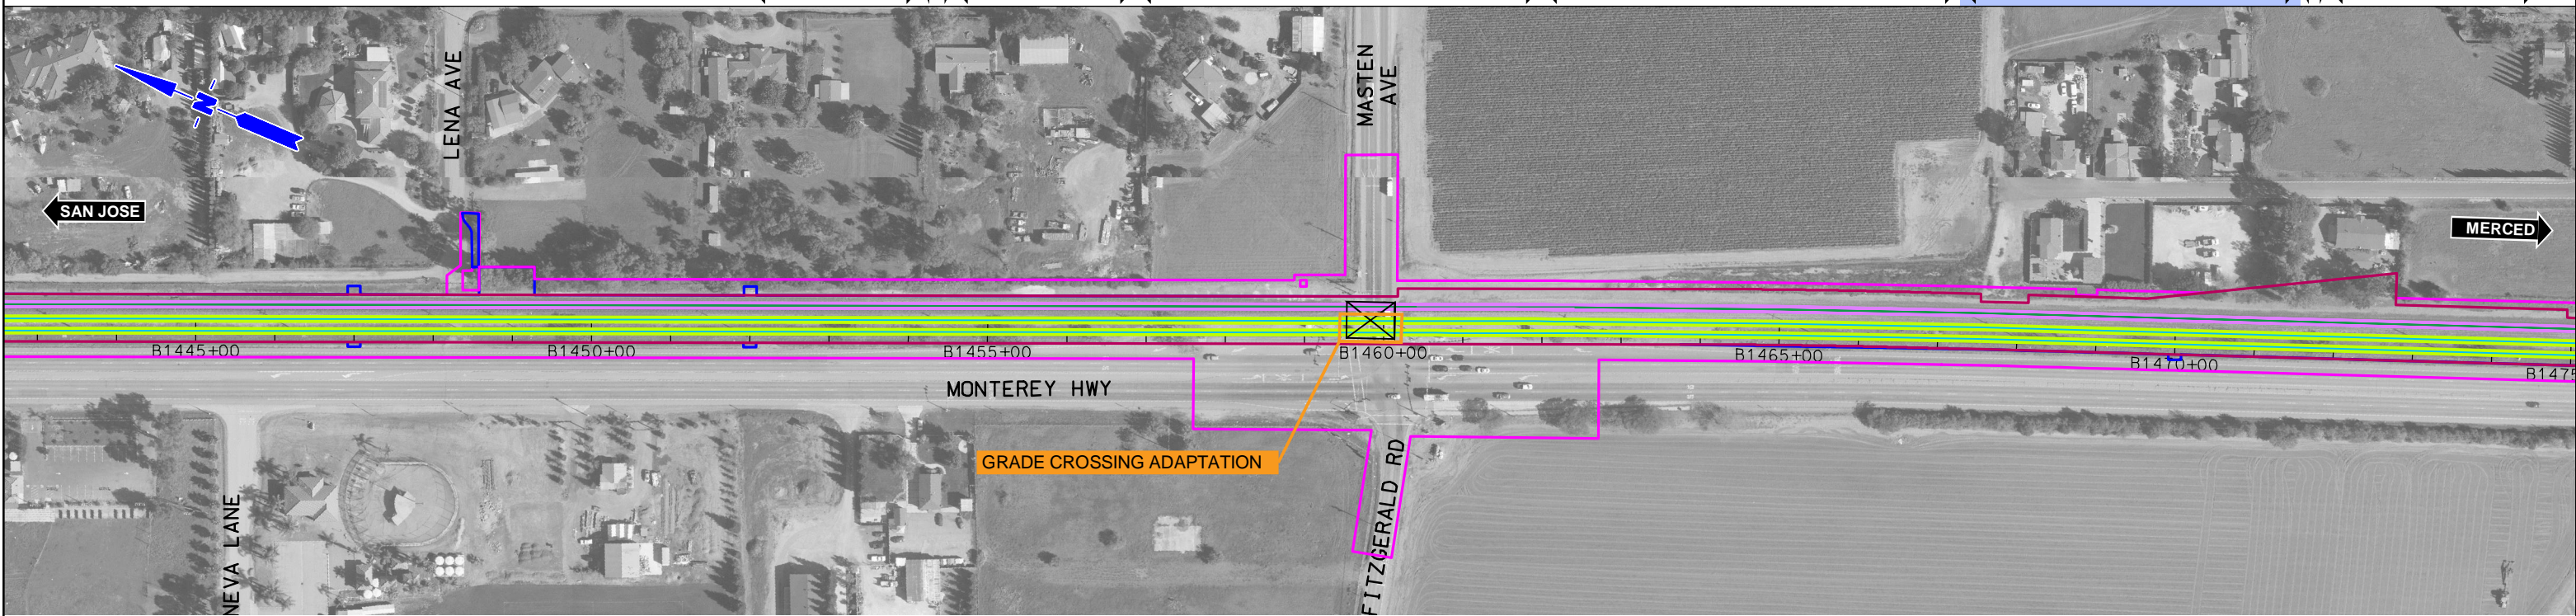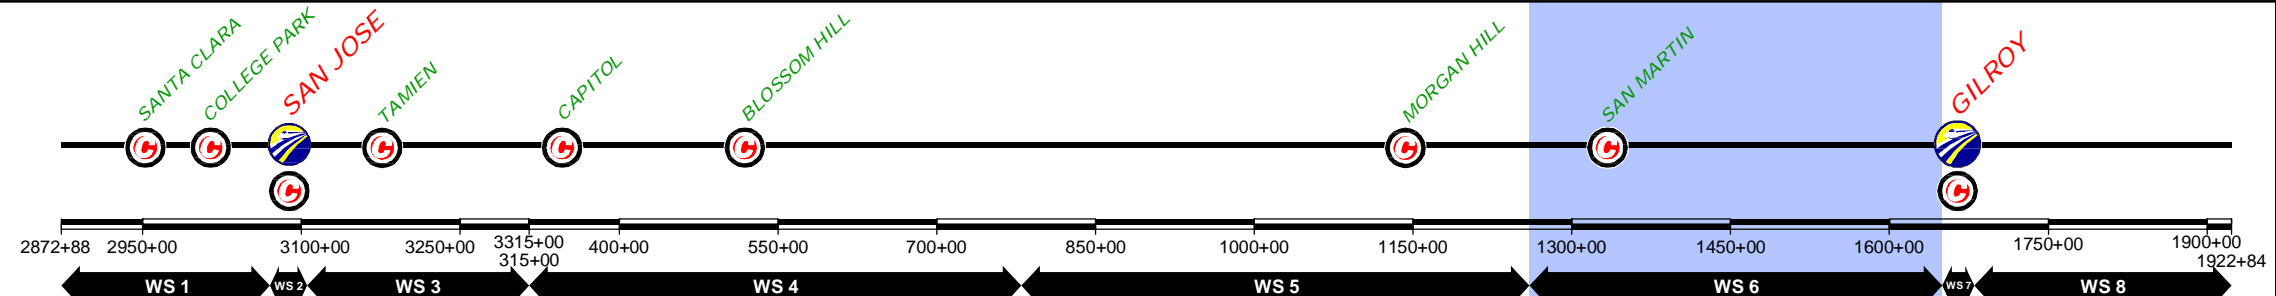

\$FILE\$
 \$PLTDRVS\$
 \$PENTBLS\$
 \$TIME\$
 \$DATE\$
 \$USER\$

REV	DATE	BY	SUB	APP	DESCRIPTION

DESIGNED BY	
DRAWN BY	
CHECKED BY	
IN CHARGE	
DATE	NOV/2018

DRAFT PEPD
 SUBMITTAL
 FOR INTERNAL
 USE ONLY

 NOT FOR
 CONSTRUCTION

12 Burgos Ave.
 11th Floor
 Madrid, SP 28036



 1111 Broadway
 9th Floor
 Oakland, CA 94607

CALIFORNIA HIGH-SPEED TRAIN PROJECT
 SAN JOSE TO MERCED
 1265+00 TO GILROY STATION
 CONSTRUCTION PHASES
 PLAN
 PHASE 4

CONTRACT NO.	
DRAWING NO.	CV-11WS6-PH4-04
SCALE	1" = 200'
SHEET NO.	4 OF 7

CURRENT TRACK	TRACK REMOVAL	EXISTING ROW
PROVISIONAL TRACK	UNDER CONSTRUCTION	PROPOSED ROW
BUILT IN PREVIOUS PHASES	CIRCULATION TRACK	PROPOSED TCE
UNDER CONST + CIRCULATION T.		

OVERHEAD BRIDGE	GRADE CROSSING
MAJOR UNDERPASS	TUNNEL
	CREEK UNDERPASS

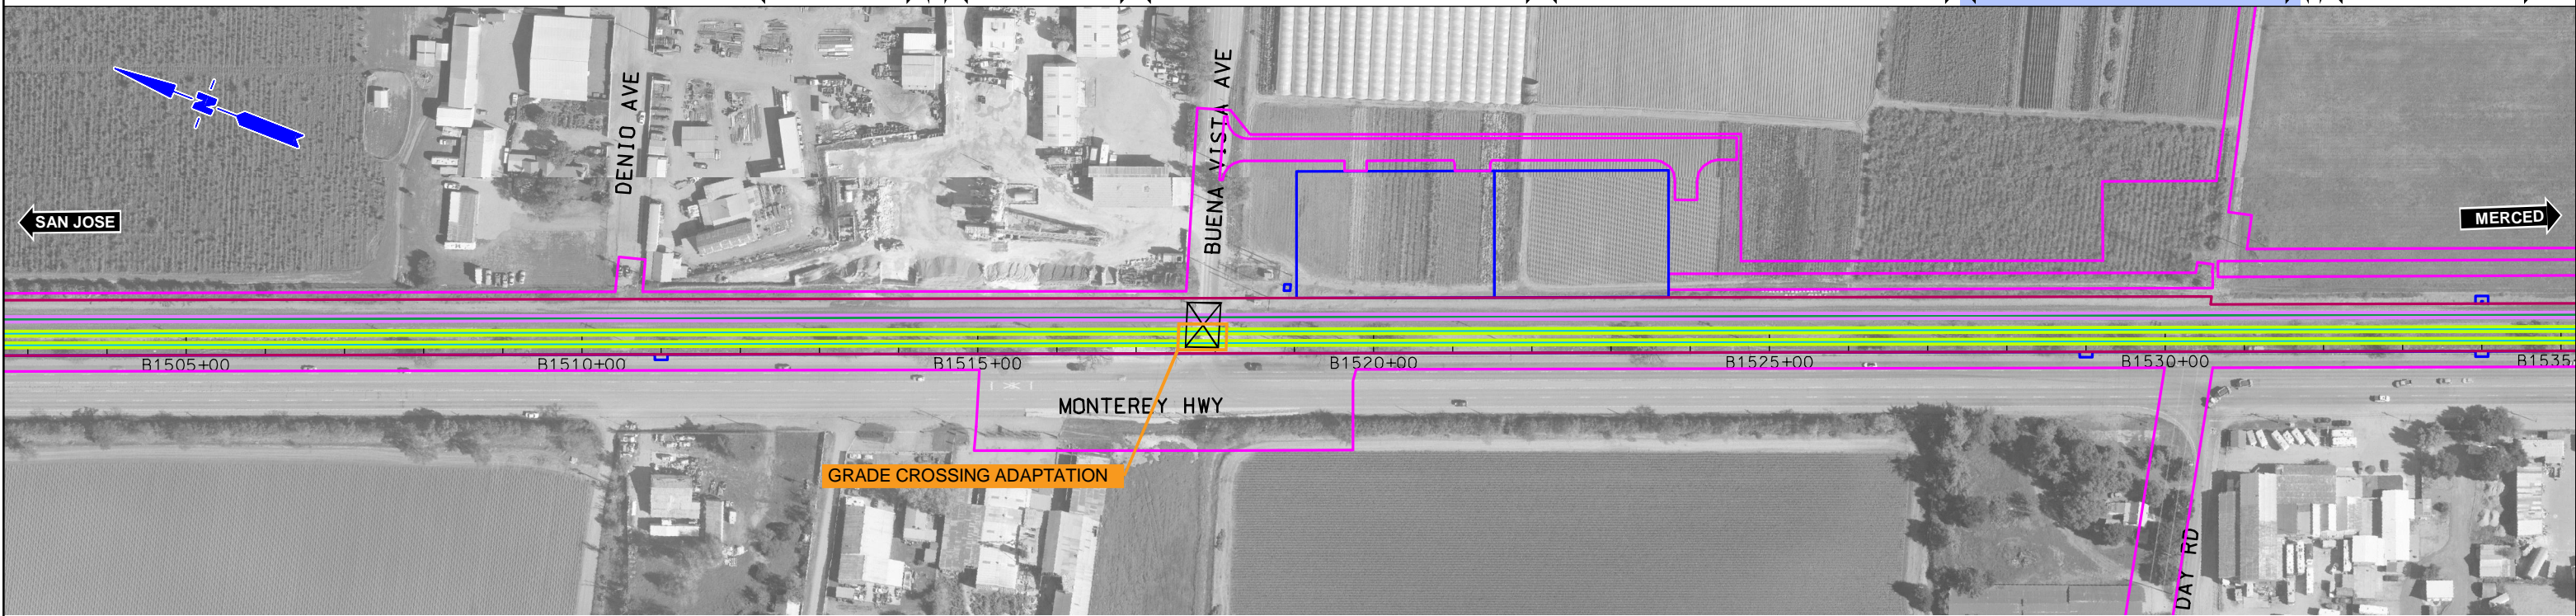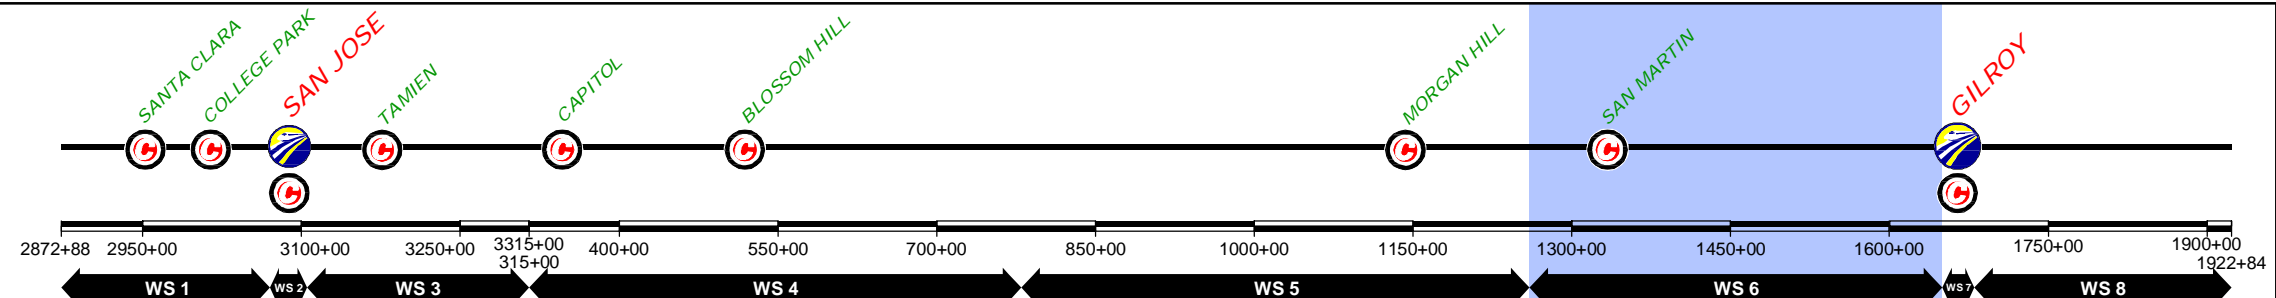

DESIGNED BY	
DRAWN BY	
CHECKED BY	
IN CHARGE	
DATE	NOV/2018

REV	DATE	BY	SUB	APP	DESCRIPTION

DRAFT PEPD
SUBMITTAL
FOR INTERNAL
USE ONLY

NOT FOR
CONSTRUCTION

prontec 12 Burgos Ave.
11th Floor
Madrid, SP 28036




HNTB 1111 Broadway
9th Floor
Oakland, CA 94607

CALIFORNIA
High-Speed Rail Authority

CALIFORNIA HIGH-SPEED TRAIN PROJECT
SAN JOSE TO MERCED
1265+00 TO GILROY STATION
CONSTRUCTION PHASES
PLAN
PHASE 4

CONTRACT NO.	
DRAWING NO.	CV-11WS6-PH4-05
SCALE	1" = 200'
SHEET NO.	5 OF 7

CURRENT TRACK	TRACK REMOVAL	EXISTING ROW
PROVISIONAL TRACK	UNDER CONSTRUCTION	PROPOSED ROW
BUILT IN PREVIOUS PHASES	CIRCULATION TRACK	PROPOSED TCE
UNDER CONST + CIRCULATION T.		
OVERHEAD BRIDGE	GRADE CROSSING	
MAJOR UNDERPASS	TUNNEL	
	CREEK UNDERPASS	

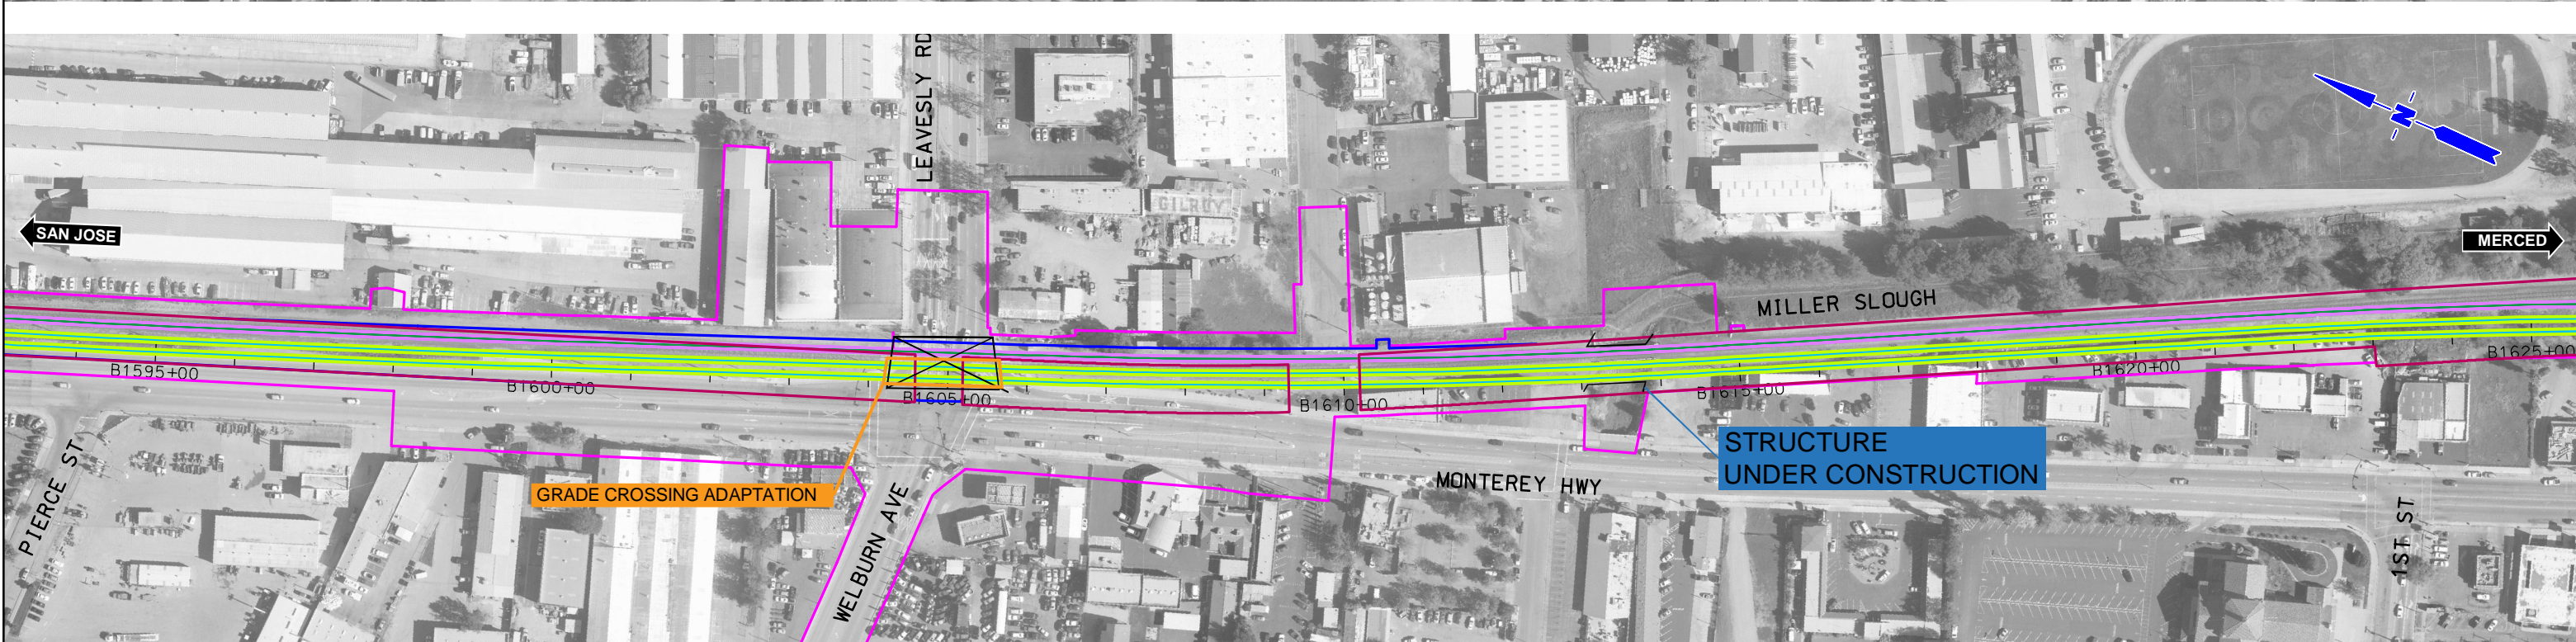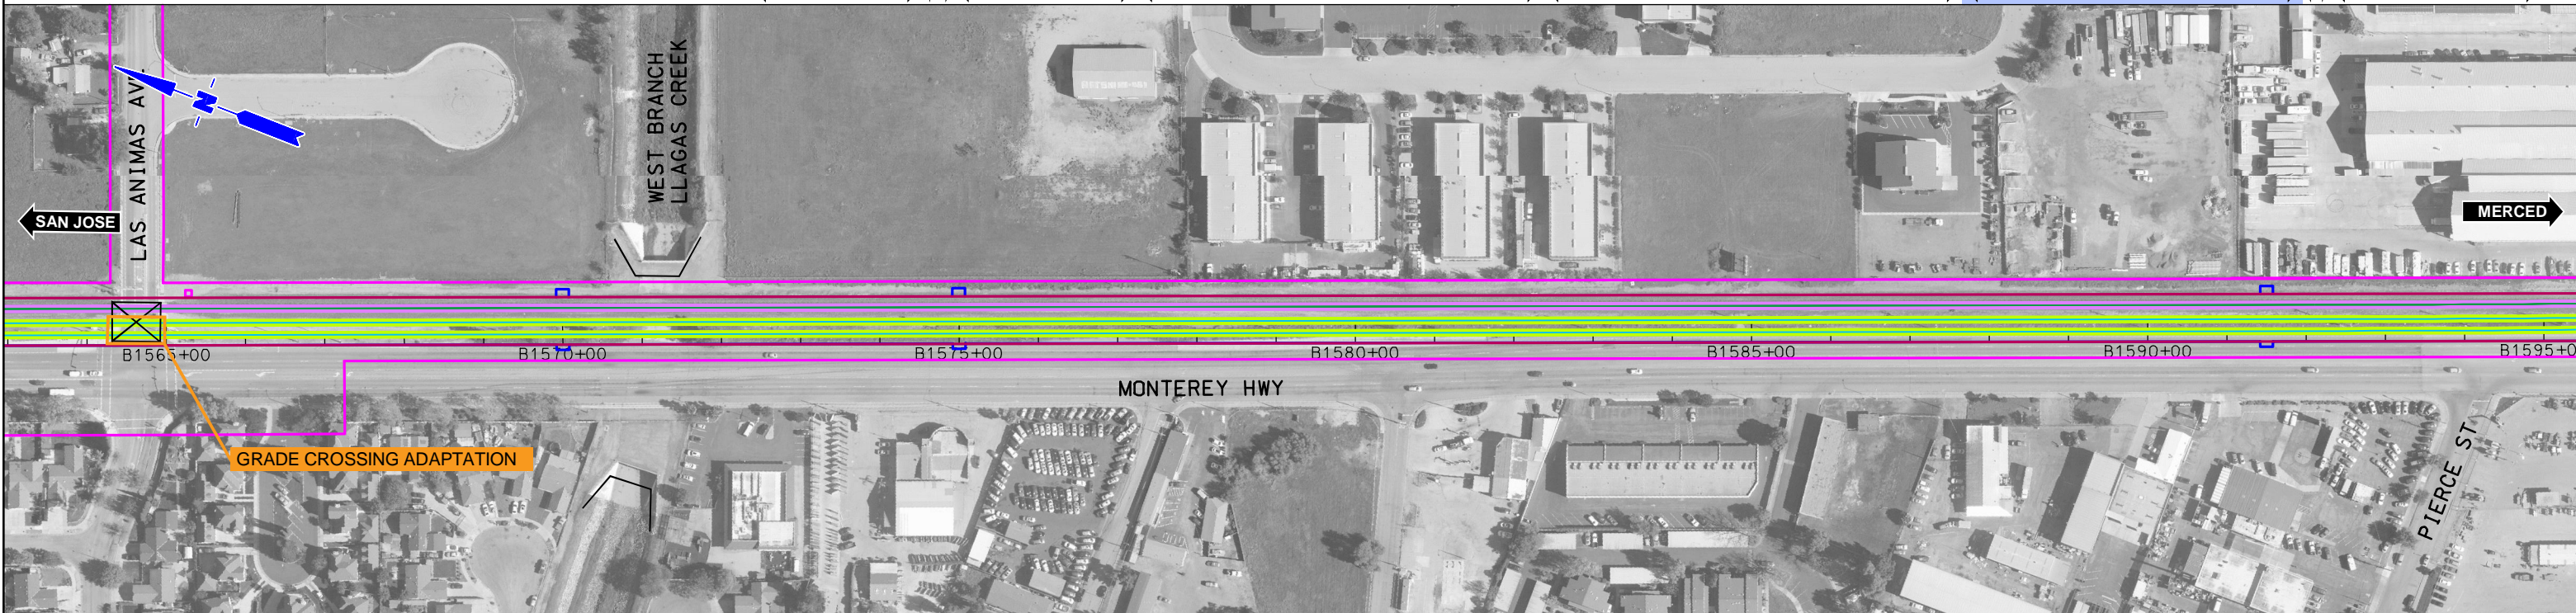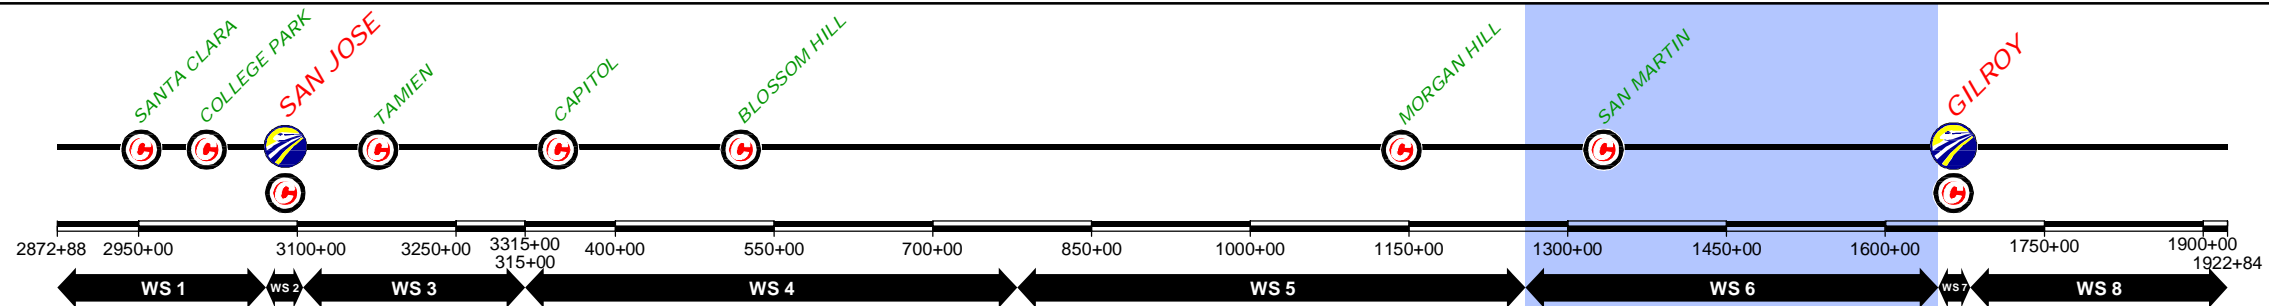

DESIGNED BY	
DRAWN BY	
CHECKED BY	
IN CHARGE	
DATE	NOV/2018

DRAFT PEPP
SUBMITTAL
FOR INTERNAL
USE ONLY

NOT FOR
CONSTRUCTION

prontec 12 Burgos Ave.
11th Floor
Madrid, SP 28036

HNTB 1111 Broadway
9th Floor
Oakland, CA 94607




CALIFORNIA
High-Speed Rail Authority

CALIFORNIA HIGH-SPEED TRAIN PROJECT
SAN JOSE TO MERCED
1265+00 TO GILROY STATION
CONSTRUCTION PHASES
PLAN
PHASE 4

CONTRACT NO.	
DRAWING NO.	CV-I1WS6-PH4-06
SCALE	1" = 200'
SHEET NO.	6 OF 7

REV	DATE	BY	SUB	APP	DESCRIPTION

\$FILE\$
 \$PLTDRVS\$
 \$PENTBLS\$
 \$TIME\$
 \$DATE\$
 \$USER\$

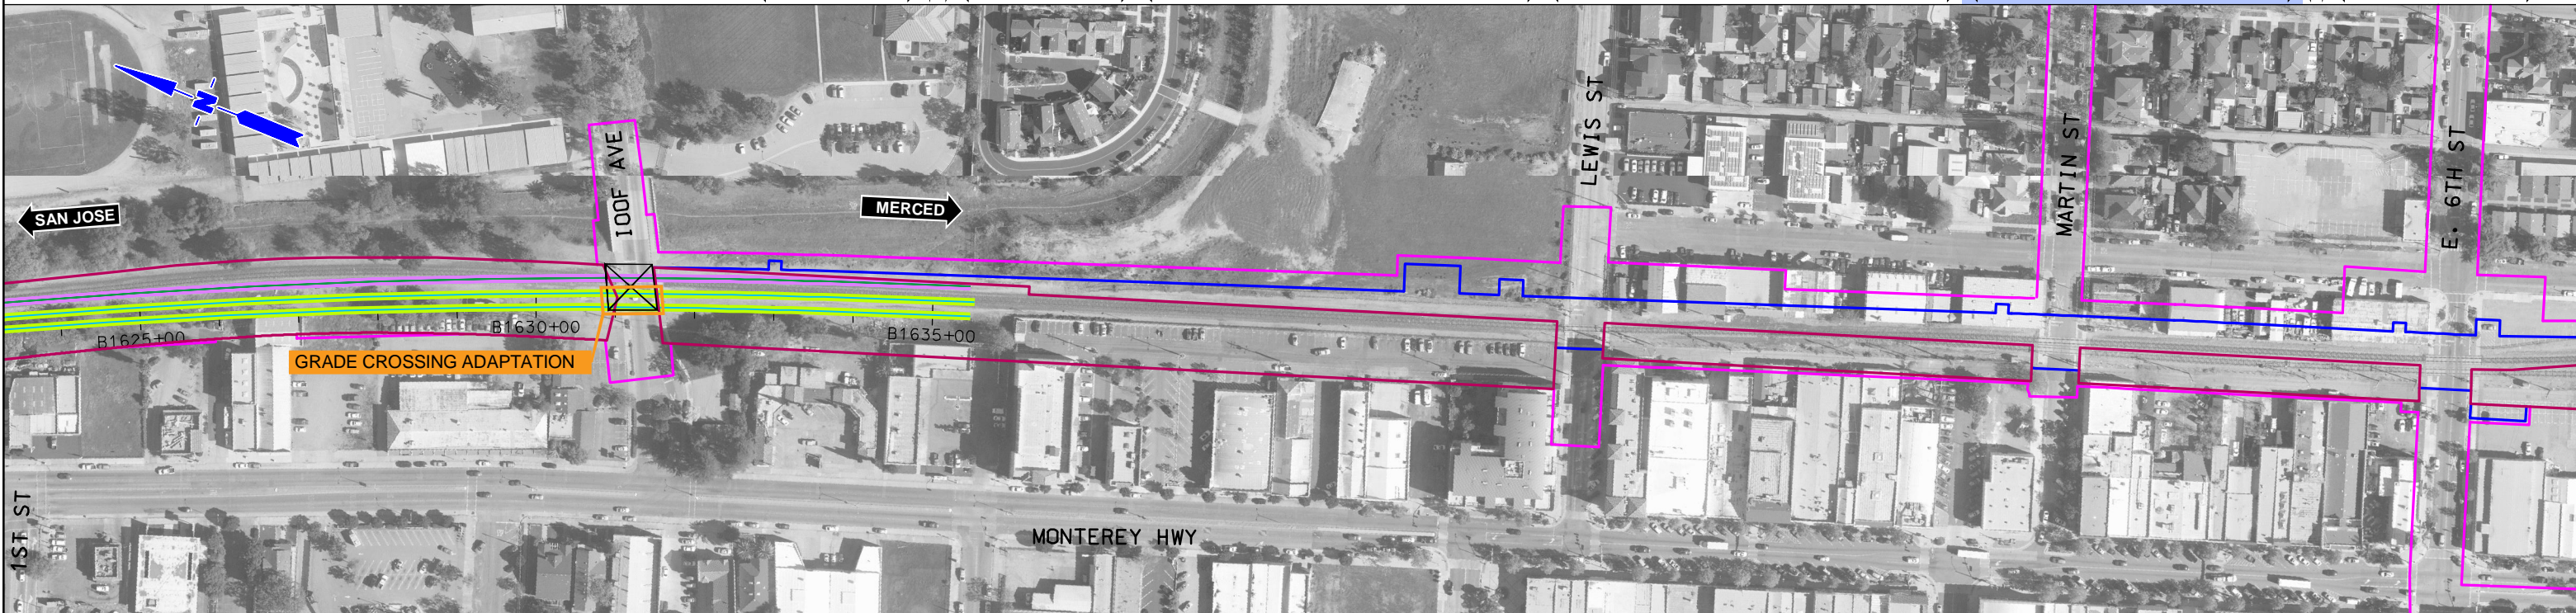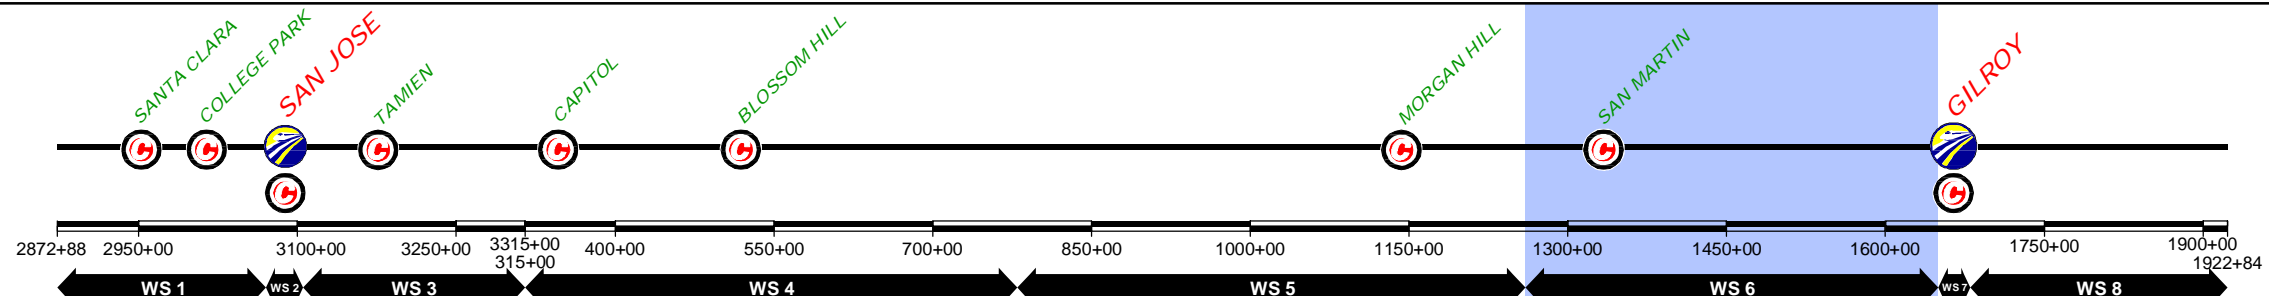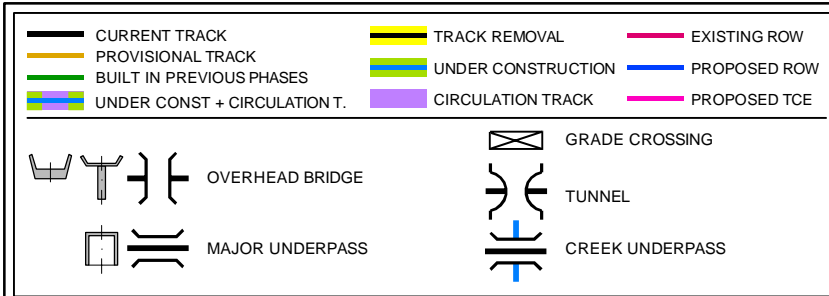

\$USER\$ \$DATE\$ \$TIME\$ \$PENTBL\$ \$PLTDRV\$ \$FILE\$

REV	DATE	BY	SUB	APP	DESCRIPTION

DESIGNED BY	
DRAWN BY	
CHECKED BY	
IN CHARGE	
DATE	NOV/2018

DRAFT PEPD
 SUBMITTAL
 FOR INTERNAL
 USE ONLY

 NOT FOR
 CONSTRUCTION

12 Burgos Ave.
 11th Floor
 Madrid, SP 28036

 1111 Broadway
 9th Floor
 Oakland, CA 94607





CALIFORNIA HIGH-SPEED TRAIN PROJECT
 SAN JOSE TO MERCED
 1265+00 TO GILROY STATION
 CONSTRUCTION PHASES
 PLAN
 PHASE 4

CONTRACT NO.	
DRAWING NO.	CV-11WS6-PH4-07
SCALE	1" = 200'
SHEET NO.	7 OF 7

	CURRENT TRACK		TRACK REMOVAL		EXISTING ROW
	PROVISIONAL TRACK		UNDER CONSTRUCTION		PROPOSED ROW
	BUILT IN PREVIOUS PHASES		CIRCULATION TRACK		PROPOSED TCE
	UNDER CONST + CIRCULATION T.				

	OVERHEAD BRIDGE		GRADE CROSSING
	MAJOR UNDERPASS		TUNNEL
	CREEK UNDERPASS		

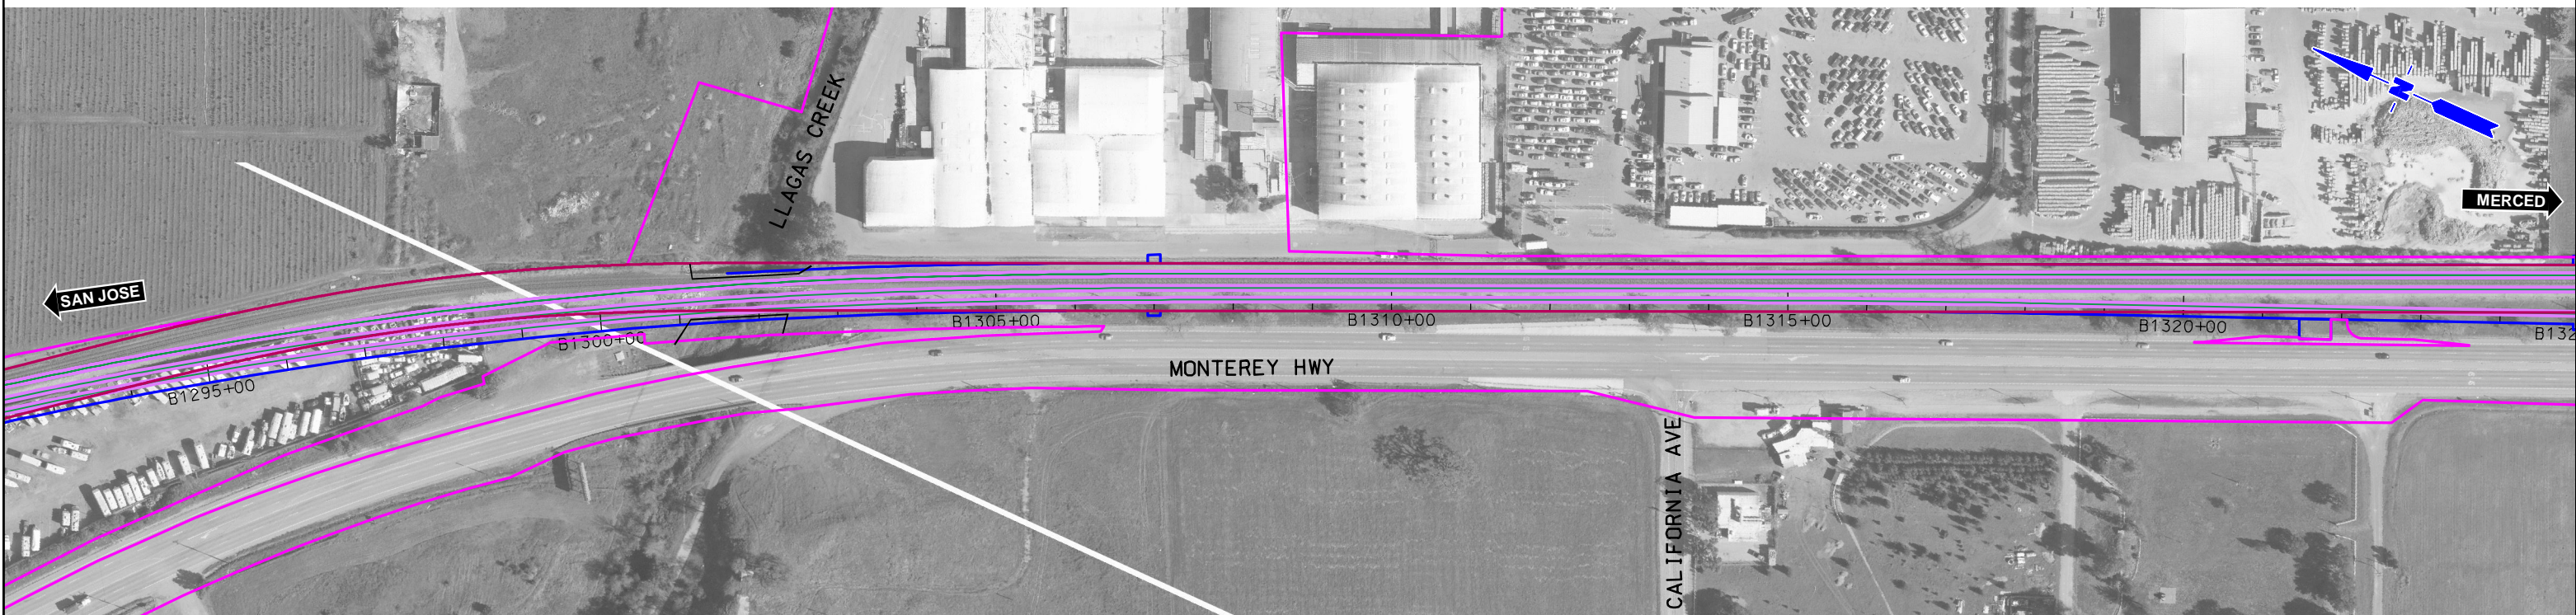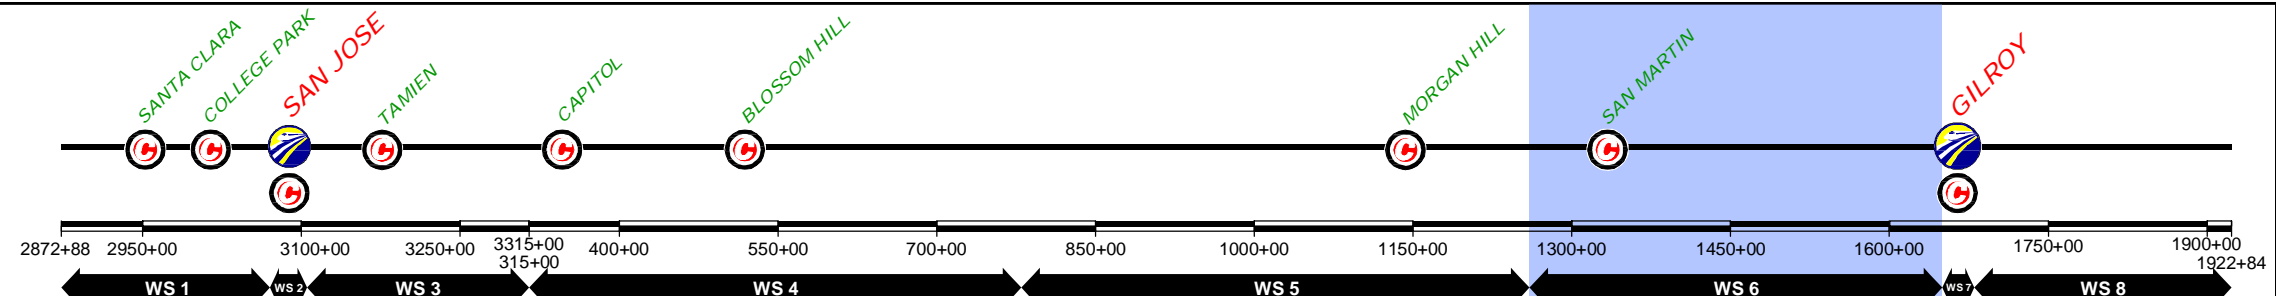

DESIGNED BY	
DRAWN BY	
CHECKED BY	
IN CHARGE	
DATE	NOV/2018

REV	DATE	BY	SUB	APP	DESCRIPTION

DRAFT PEPP
SUBMITTAL
FOR INTERNAL
USE ONLY

NOT FOR
CONSTRUCTION

prontec 12 Burgos Ave.
11th Floor
Madrid, SP 28036

HNTB 1111 Broadway
9th Floor
Oakland, CA 94607




CALIFORNIA
High-Speed Rail Authority

CALIFORNIA HIGH-SPEED TRAIN PROJECT
SAN JOSE TO MERCED
1265+00 TO GILROY STATION
CONSTRUCTION PHASES
PLAN
PHASE 5

CONTRACT NO.	
DRAWING NO.	CV-I1WS6-PH5-01
SCALE	1" = 200'
SHEET NO.	1 OF 7

\$FILE\$
 \$PLTRVS\$
 \$PENTBLS\$
 \$TIME\$
 \$DATE\$
 \$USER\$

CURRENT TRACK	TRACK REMOVAL	EXISTING ROW
PROVISIONAL TRACK	UNDER CONSTRUCTION	PROPOSED ROW
BUILT IN PREVIOUS PHASES	CIRCULATION TRACK	PROPOSED TCE
UNDER CONST + CIRCULATION T.		
OVERHEAD BRIDGE	GRADE CROSSING	
MAJOR UNDERPASS	TUNNEL	
	CREEK UNDERPASS	

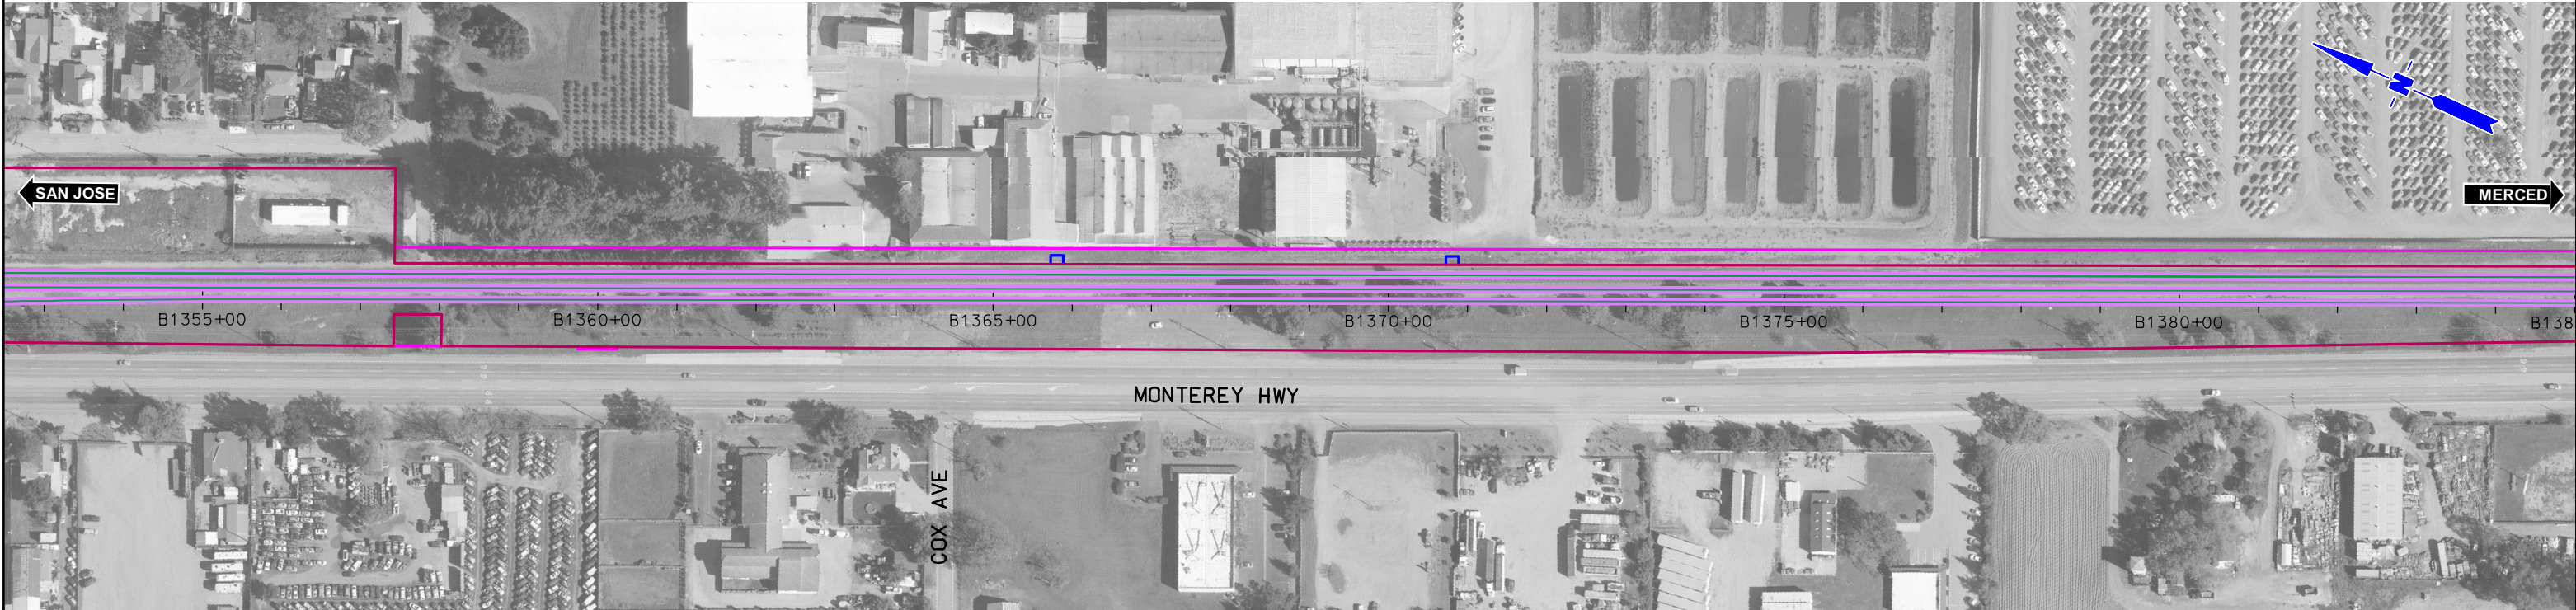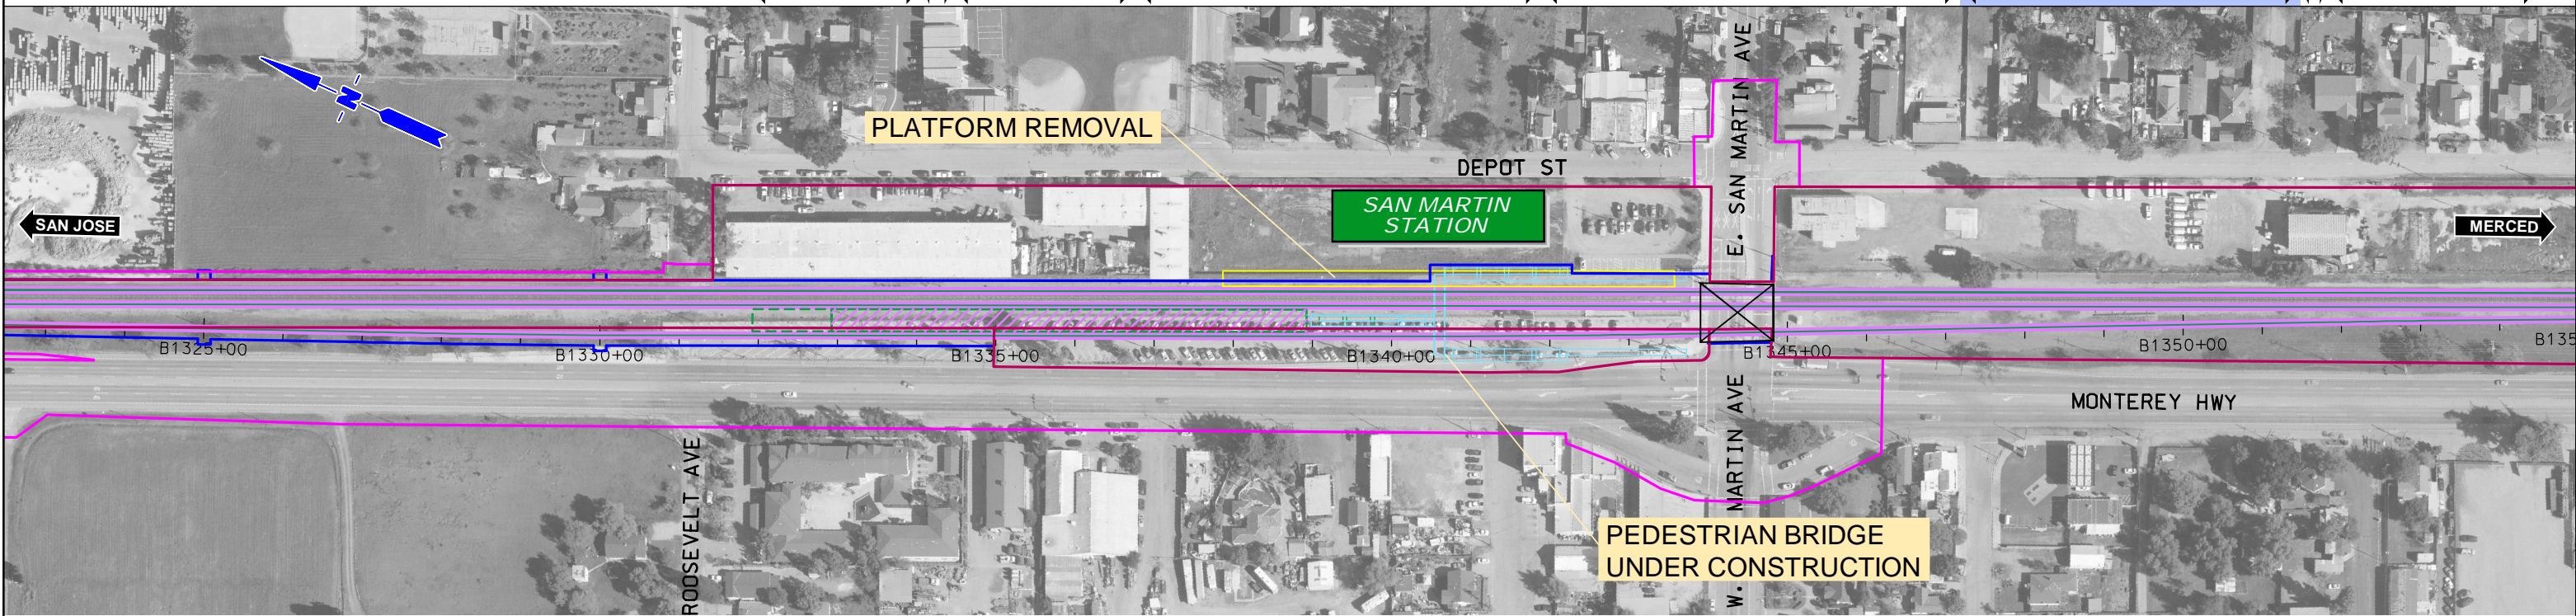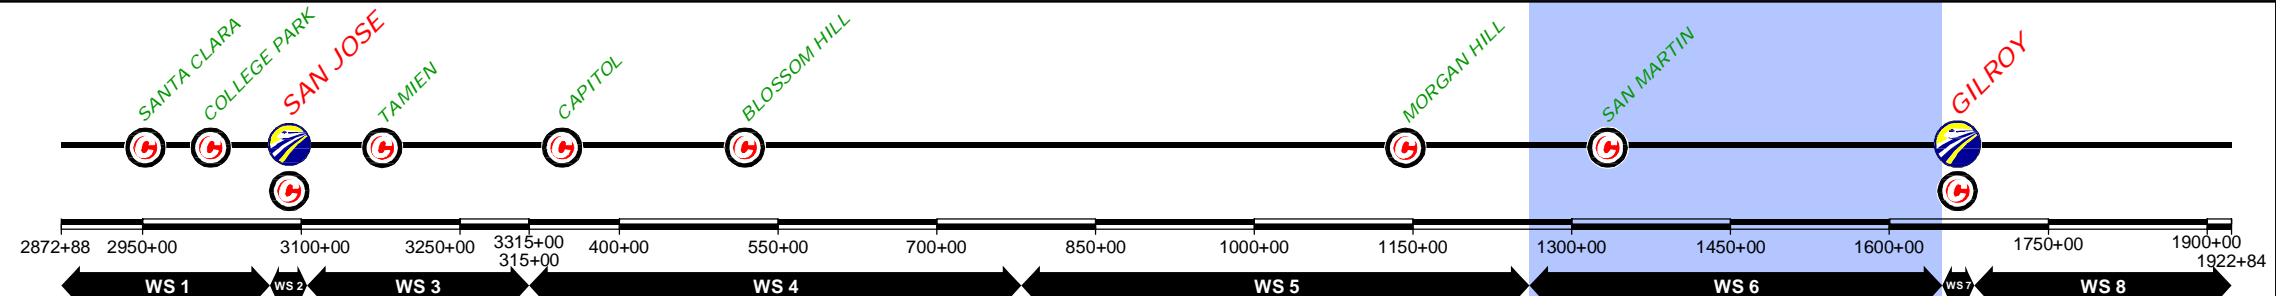

DESIGNED BY	DRAFT PEPD SUBMITTAL FOR INTERNAL USE ONLY
DRAWN BY	NOT FOR CONSTRUCTION
CHECKED BY	
IN CHARGE	
DATE	NOV/2018

DESIGNED BY
DRAWN BY
CHECKED BY
IN CHARGE
DATE
NOV/2018

DRAFT PEPD SUBMITTAL FOR INTERNAL USE ONLY
NOT FOR CONSTRUCTION

prontec 12 Burgos Ave. 11th Floor Madrid, SP 28036
HNTB 1111 Broadway 9th Floor Oakland, CA 94607

CALIFORNIA
High-Speed Rail Authority

CALIFORNIA HIGH-SPEED TRAIN PROJECT
SAN JOSE TO MERCED
1265+00 TO GILROY STATION
CONSTRUCTION PHASES
PLAN
PHASE 5



CONTRACT NO.
DRAWING NO. CV-I1WS6-PH5-02
SCALE 1" = 200'
SHEET NO. 2 OF 7

REV	DATE	BY	SUB	APP	DESCRIPTION

\$FILE\$
\$PLTDRVS\$
\$PENTBLS\$
\$TIME\$
\$DATE\$
\$USER\$

CURRENT TRACK	TRACK REMOVAL	EXISTING ROW
PROVISIONAL TRACK	UNDER CONSTRUCTION	PROPOSED ROW
BUILT IN PREVIOUS PHASES	CIRCULATION TRACK	PROPOSED TCE
UNDER CONST + CIRCULATION T.		

OVERHEAD BRIDGE	GRADE CROSSING
MAJOR UNDERPASS	TUNNEL
	CREEK UNDERPASS

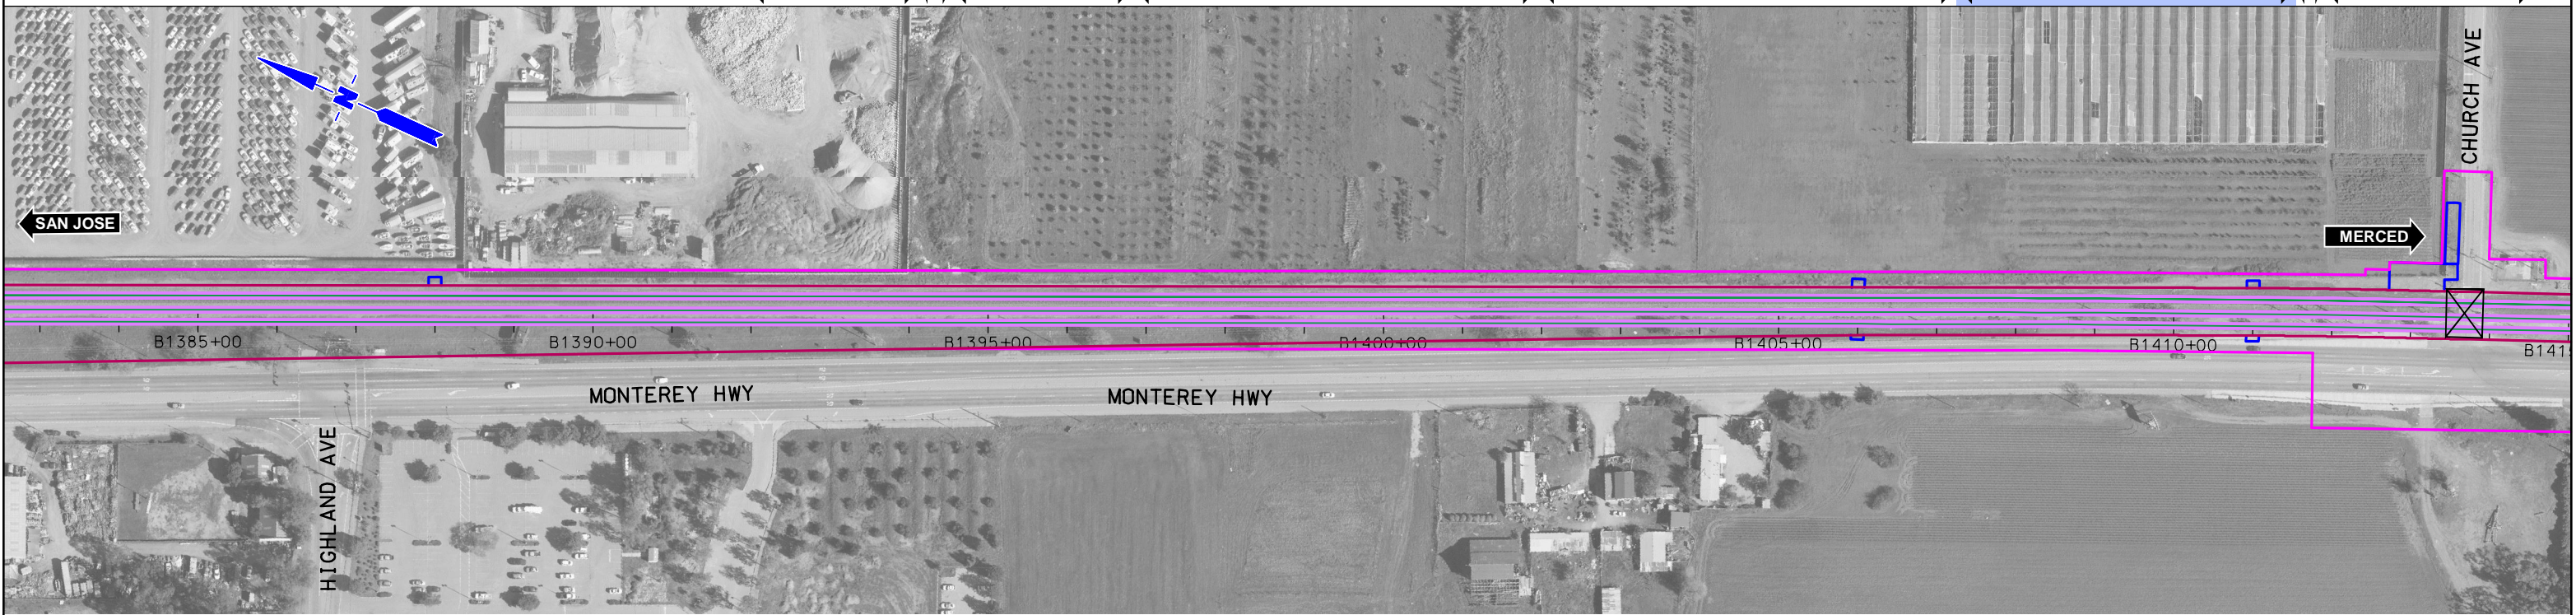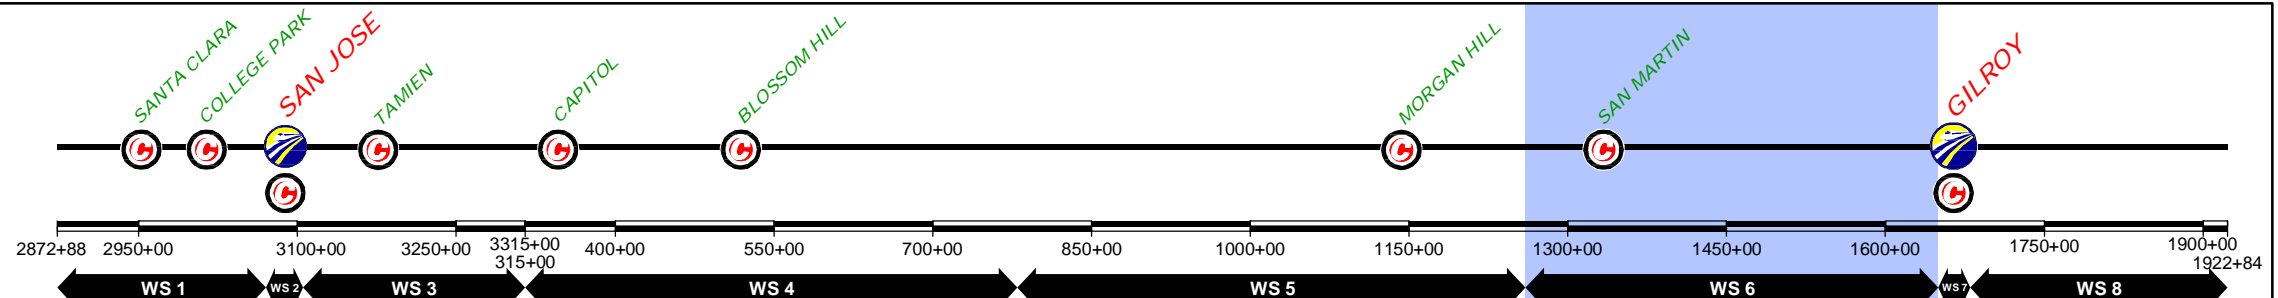

\$FILE\$
 \$PLTDRVS\$
 \$PENTBLS\$
 \$TIME\$
 \$DATE\$
 \$USER\$

REV	DATE	BY	SUB	APP	DESCRIPTION

DESIGNED BY	
DRAWN BY	
CHECKED BY	
IN CHARGE	
DATE	NOV/2018

DRAFT PEPD
 SUBMITTAL
 FOR INTERNAL
 USE ONLY

 NOT FOR
 CONSTRUCTION




12 Burgos Ave.
 11th Floor
 Madrid, SP 28036

 1111 Broadway
 9th Floor
 Oakland, CA 94607

CALIFORNIA HIGH-SPEED TRAIN PROJECT
 SAN JOSE TO MERCED
 1265+00 TO GILROY STATION
 CONSTRUCTION PHASES
 PLAN
 PHASE 5

CONTRACT NO.	
DRAWING NO.	CV-11WS6-PH5-03
SCALE	1" = 200'
SHEET NO.	3 OF 7

CURRENT TRACK	TRACK REMOVAL	EXISTING ROW
PROVISIONAL TRACK	UNDER CONSTRUCTION	PROPOSED ROW
BUILT IN PREVIOUS PHASES	CIRCULATION TRACK	PROPOSED TCE
UNDER CONST + CIRCULATION T.		
OVERHEAD BRIDGE	GRADE CROSSING	
MAJOR UNDERPASS	TUNNEL	
	CREEK UNDERPASS	

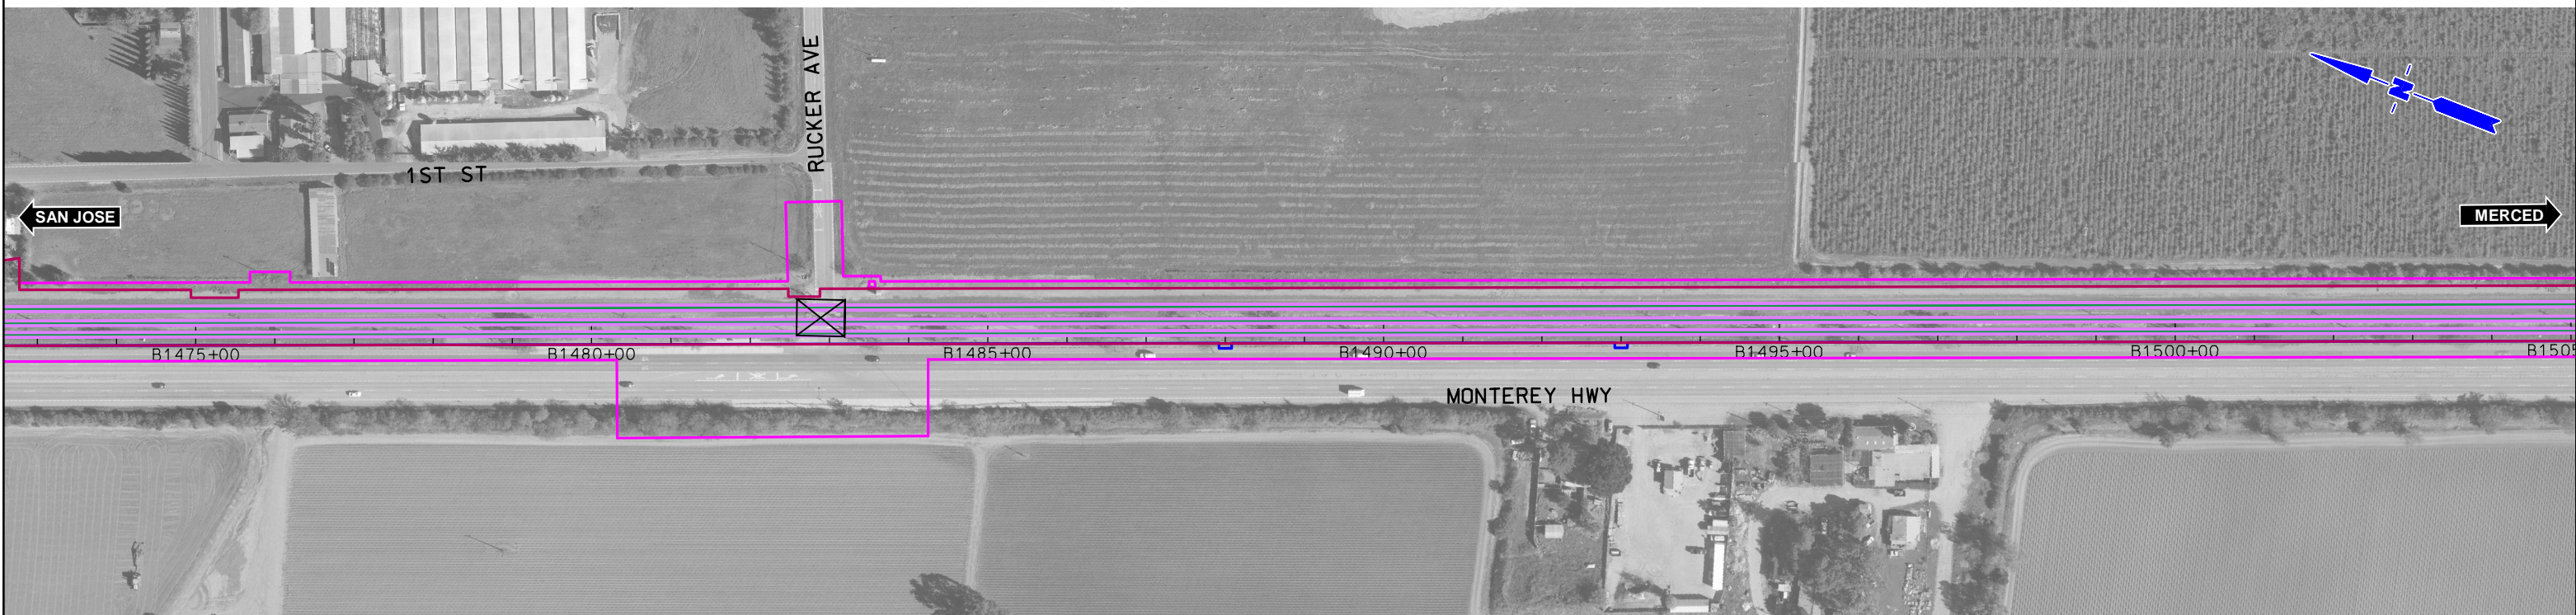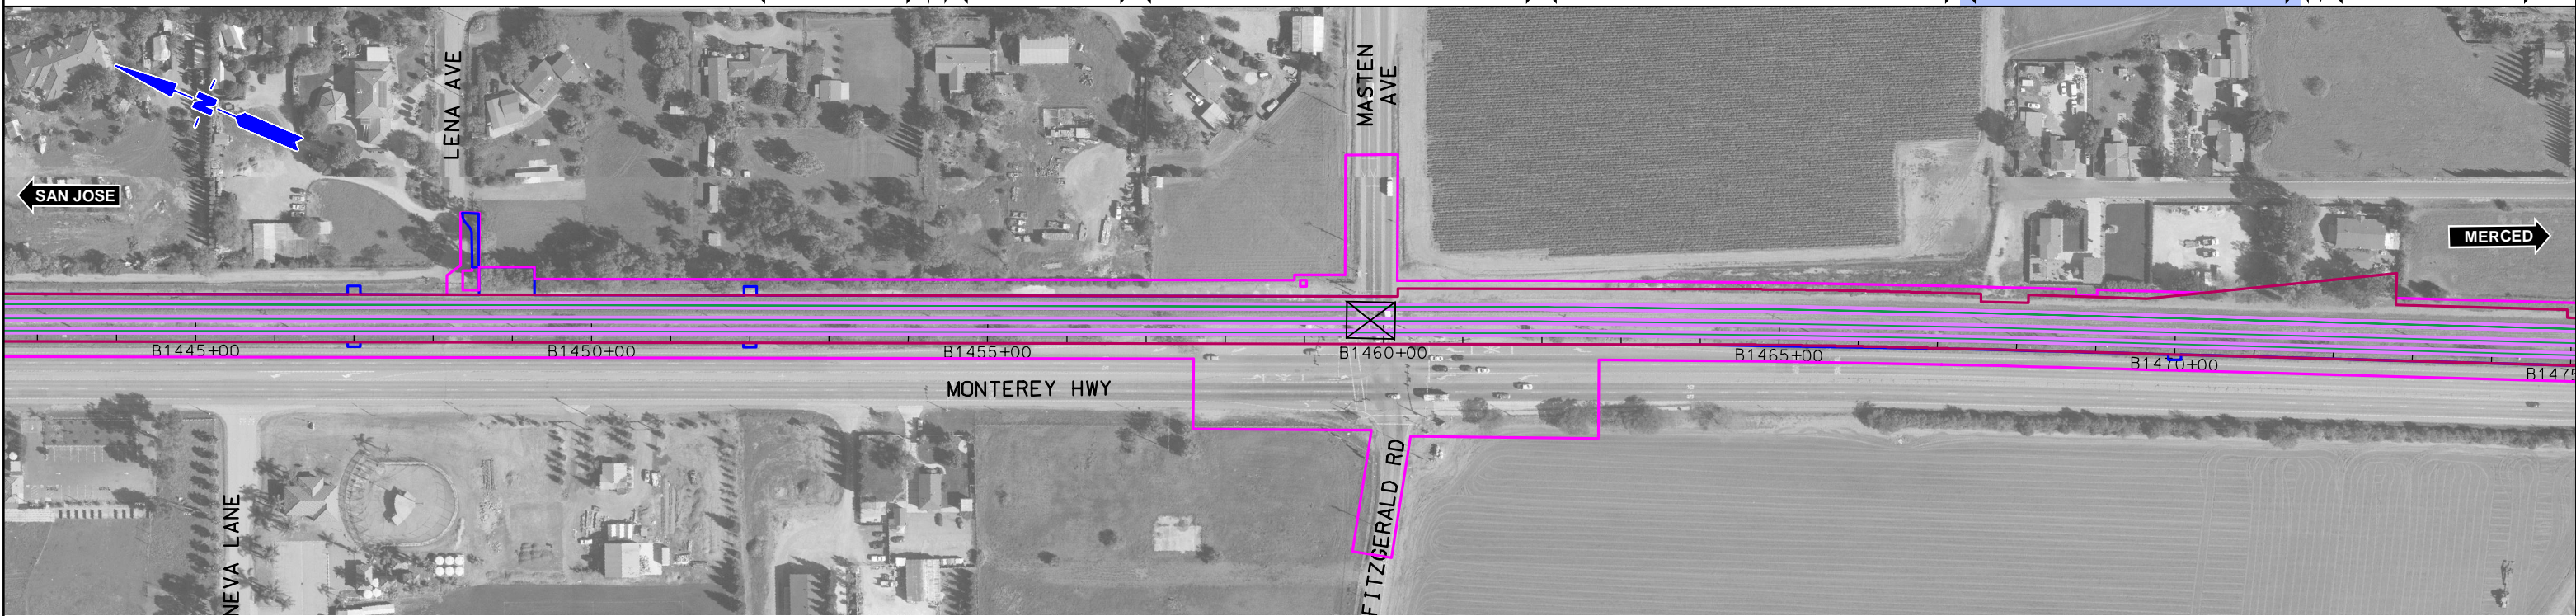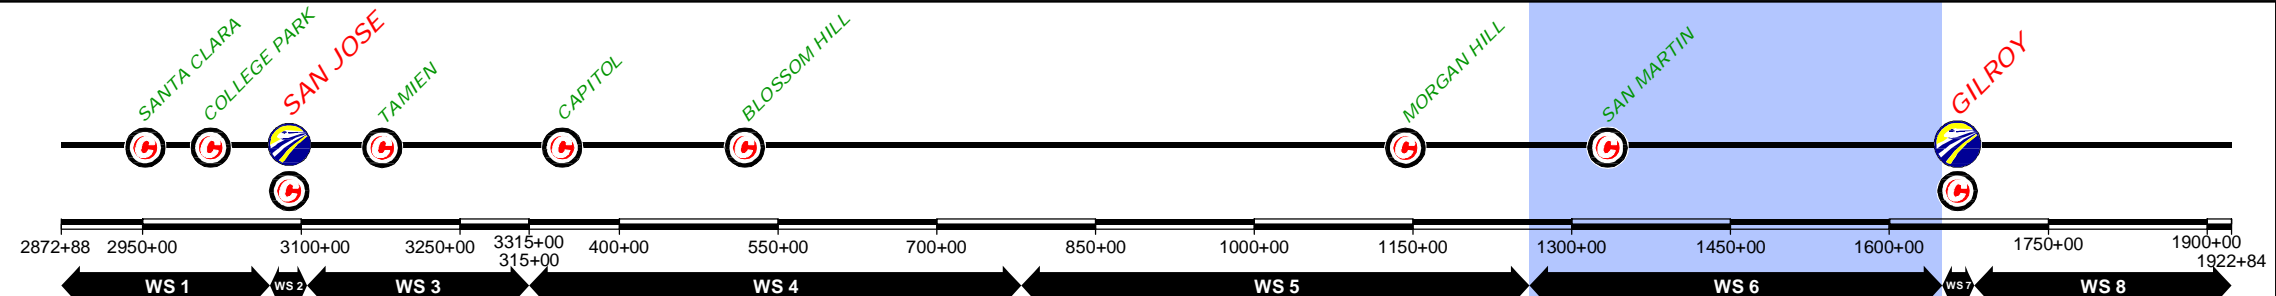

\$FILE\$
 \$PLTDRVS\$
 \$PENTBLS\$
 \$TIME\$
 \$DATE\$
 \$USER\$

REV	DATE	BY	SUB	APP	DESCRIPTION

DESIGNED BY	
DRAWN BY	
CHECKED BY	
IN CHARGE	
DATE	NOV/2018

DRAFT PEPD
 SUBMITTAL
 FOR INTERNAL
 USE ONLY

 NOT FOR
 CONSTRUCTION

12 Burgos Ave.
 11th Floor
 Madrid, SP 28036



 1111 Broadway
 9th Floor
 Oakland, CA 94607

CALIFORNIA
 High-Speed Rail Authority

CALIFORNIA HIGH-SPEED TRAIN PROJECT
 SAN JOSE TO MERCED
 1265+00 TO GILROY STATION
 CONSTRUCTION PHASES
 PLAN
 PHASE 5

CONTRACT NO.	
DRAWING NO.	CV-I1WS6-PH5-04
SCALE	1" = 200'
SHEET NO.	4 OF 7

CURRENT TRACK	TRACK REMOVAL	EXISTING ROW
PROVISIONAL TRACK	UNDER CONSTRUCTION	PROPOSED ROW
BUILT IN PREVIOUS PHASES	CIRCULATION TRACK	PROPOSED TCE
UNDER CONST + CIRCULATION T.		
OVERHEAD BRIDGE	GRADE CROSSING	
MAJOR UNDERPASS	TUNNEL	
	CREEK UNDERPASS	

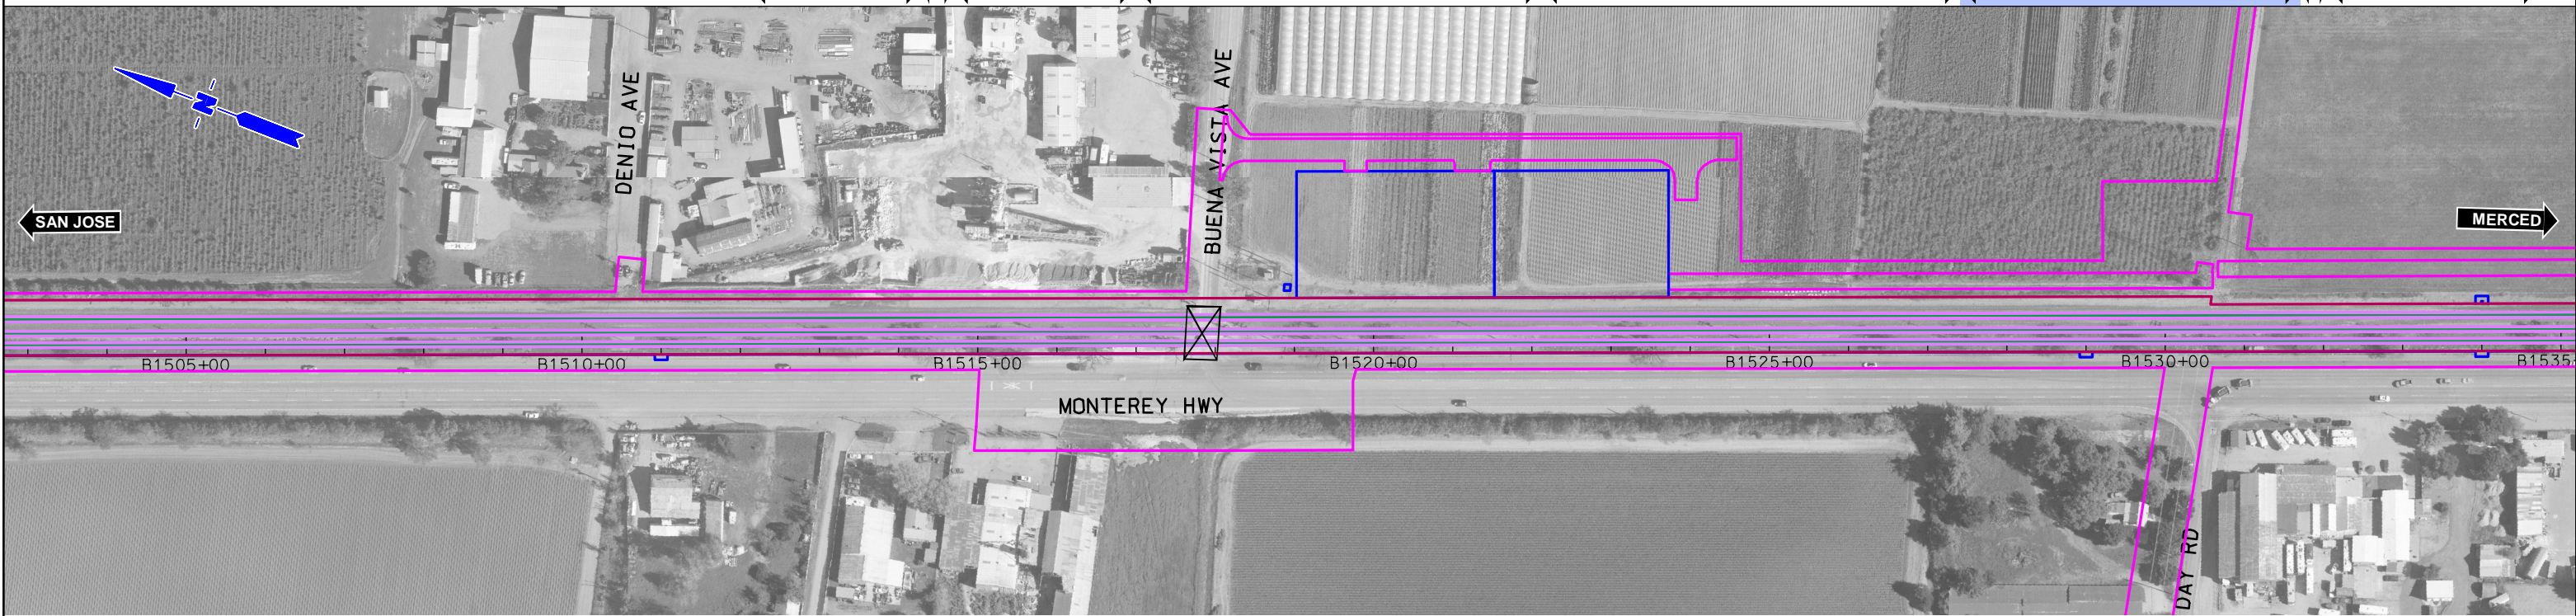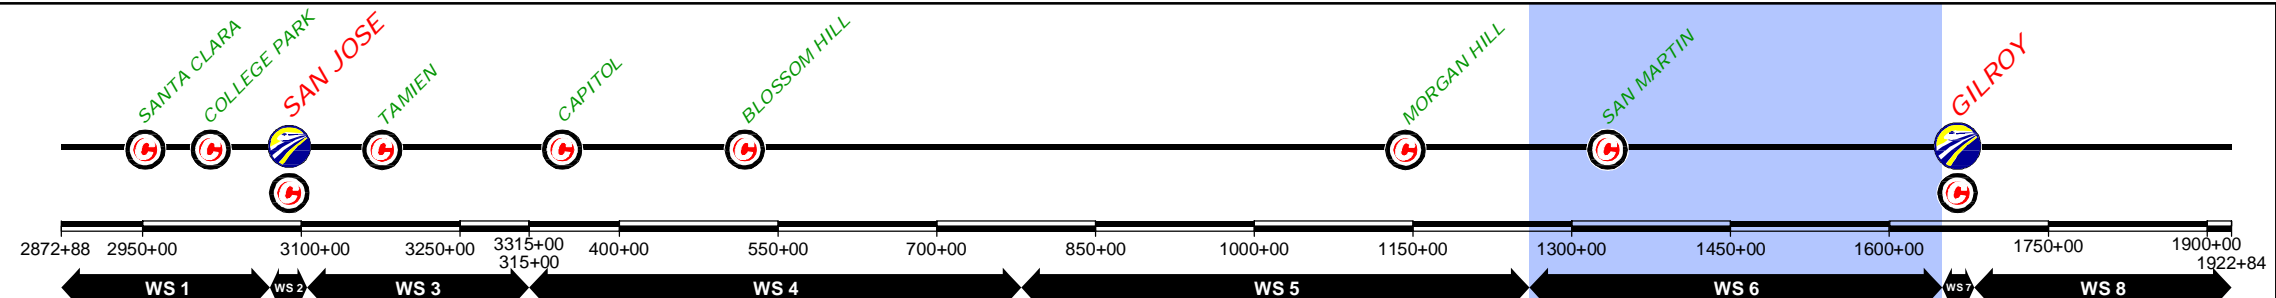

DESIGNED BY	
DRAWN BY	
CHECKED BY	
IN CHARGE	
DATE	NOV/2018

DRAFT PEPD
SUBMITTAL
FOR INTERNAL
USE ONLY

NOT FOR
CONSTRUCTION

prontec 12 Burgos Ave.
11th Floor
Madrid, SP 28036

HNTB 1111 Broadway
9th Floor
Oakland, CA 94607

CALIFORNIA
High-Speed Rail Authority



CALIFORNIA HIGH-SPEED TRAIN PROJECT
SAN JOSE TO MERCED
1265+00 TO GILROY STATION
CONSTRUCTION PHASES
PLAN
PHASE 5

CONTRACT NO.	
DRAWING NO.	CV-11WS6-PH5-05
SCALE	1" = 200'
SHEET NO.	5 OF 7

REV	DATE	BY	SUB	APP	DESCRIPTION

CURRENT TRACK	TRACK REMOVAL	EXISTING ROW
PROVISIONAL TRACK	UNDER CONSTRUCTION	PROPOSED ROW
BUILT IN PREVIOUS PHASES	CIRCULATION TRACK	PROPOSED TCE
UNDER CONST + CIRCULATION T.		

OVERHEAD BRIDGE	GRADE CROSSING
MAJOR UNDERPASS	TUNNEL
	CREEK UNDERPASS

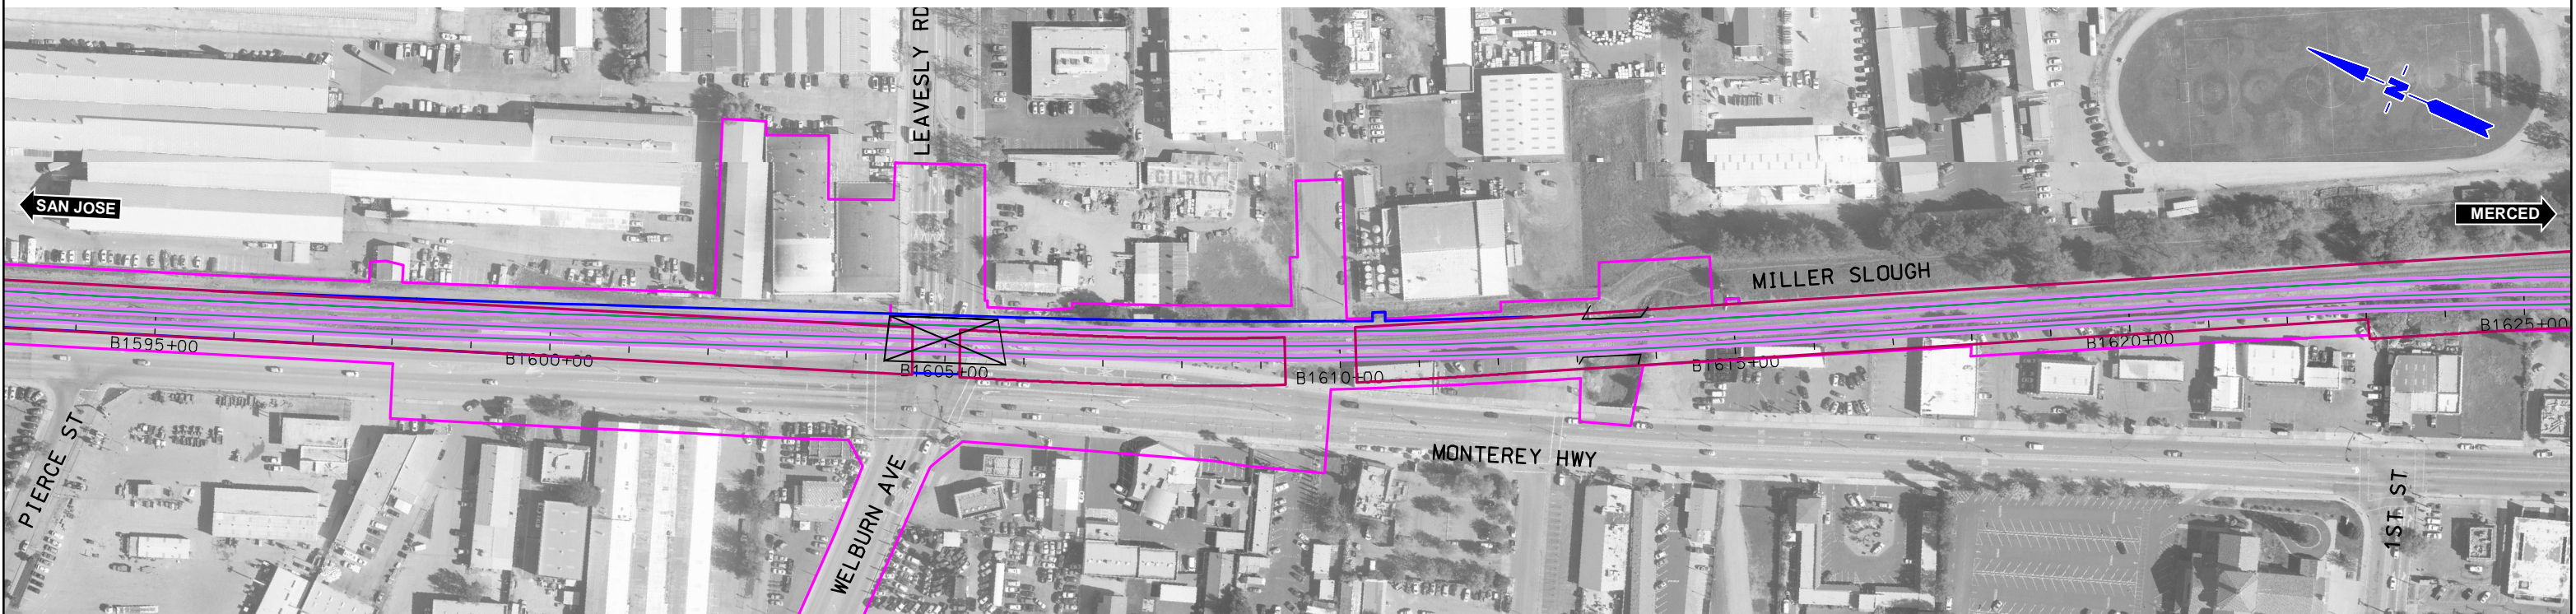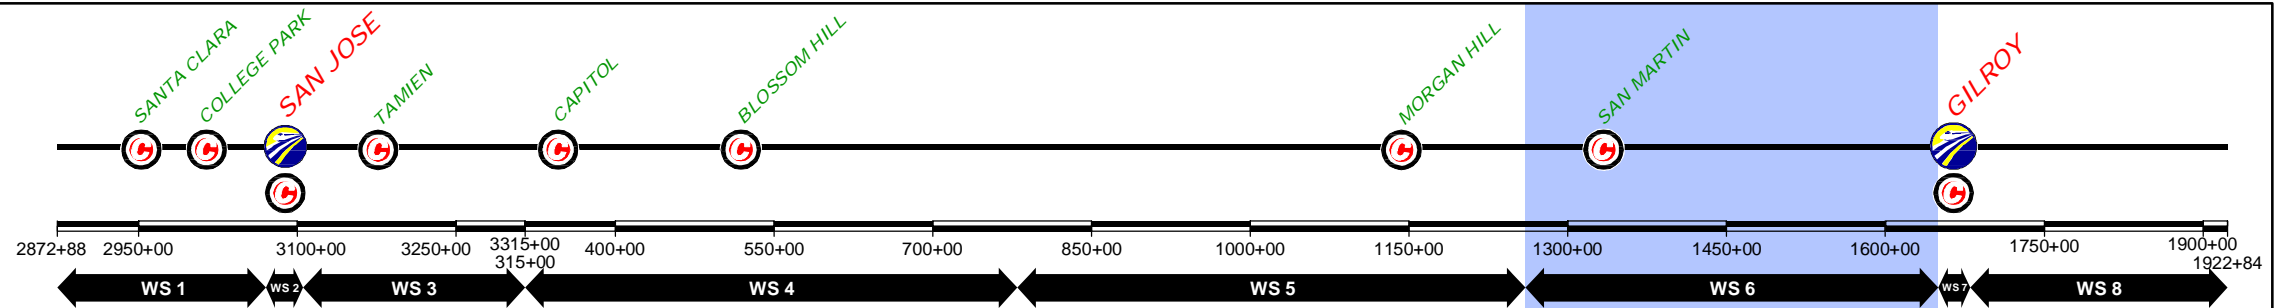

DESIGNED BY	
DRAWN BY	
CHECKED BY	
IN CHARGE	
DATE	NOV/2018

REV	DATE	BY	SUB	APP	DESCRIPTION

DRAFT PEPD
SUBMITTAL
FOR INTERNAL
USE ONLY

NOT FOR
CONSTRUCTION

prontec 12 Burgos Ave.
11th Floor
Madrid, SP 28036

HNTB 1111 Broadway
9th Floor
Oakland, CA 94607



CALIFORNIA
High-Speed Rail Authority

CALIFORNIA HIGH-SPEED TRAIN PROJECT
SAN JOSE TO MERCED
1265+00 TO GILROY STATION
CONSTRUCTION PHASES
PLAN
PHASE 5

CONTRACT NO.	
DRAWING NO.	CV-I1WS6-PH5-06
SCALE	1" = 200'
SHEET NO.	6 OF 7

CURRENT TRACK	TRACK REMOVAL	EXISTING ROW
PROVISIONAL TRACK	UNDER CONSTRUCTION	PROPOSED ROW
BUILT IN PREVIOUS PHASES	CIRCULATION TRACK	PROPOSED TCE
UNDER CONST + CIRCULATION T.		

OVERHEAD BRIDGE	GRADE CROSSING
MAJOR UNDERPASS	TUNNEL
	CREEK UNDERPASS

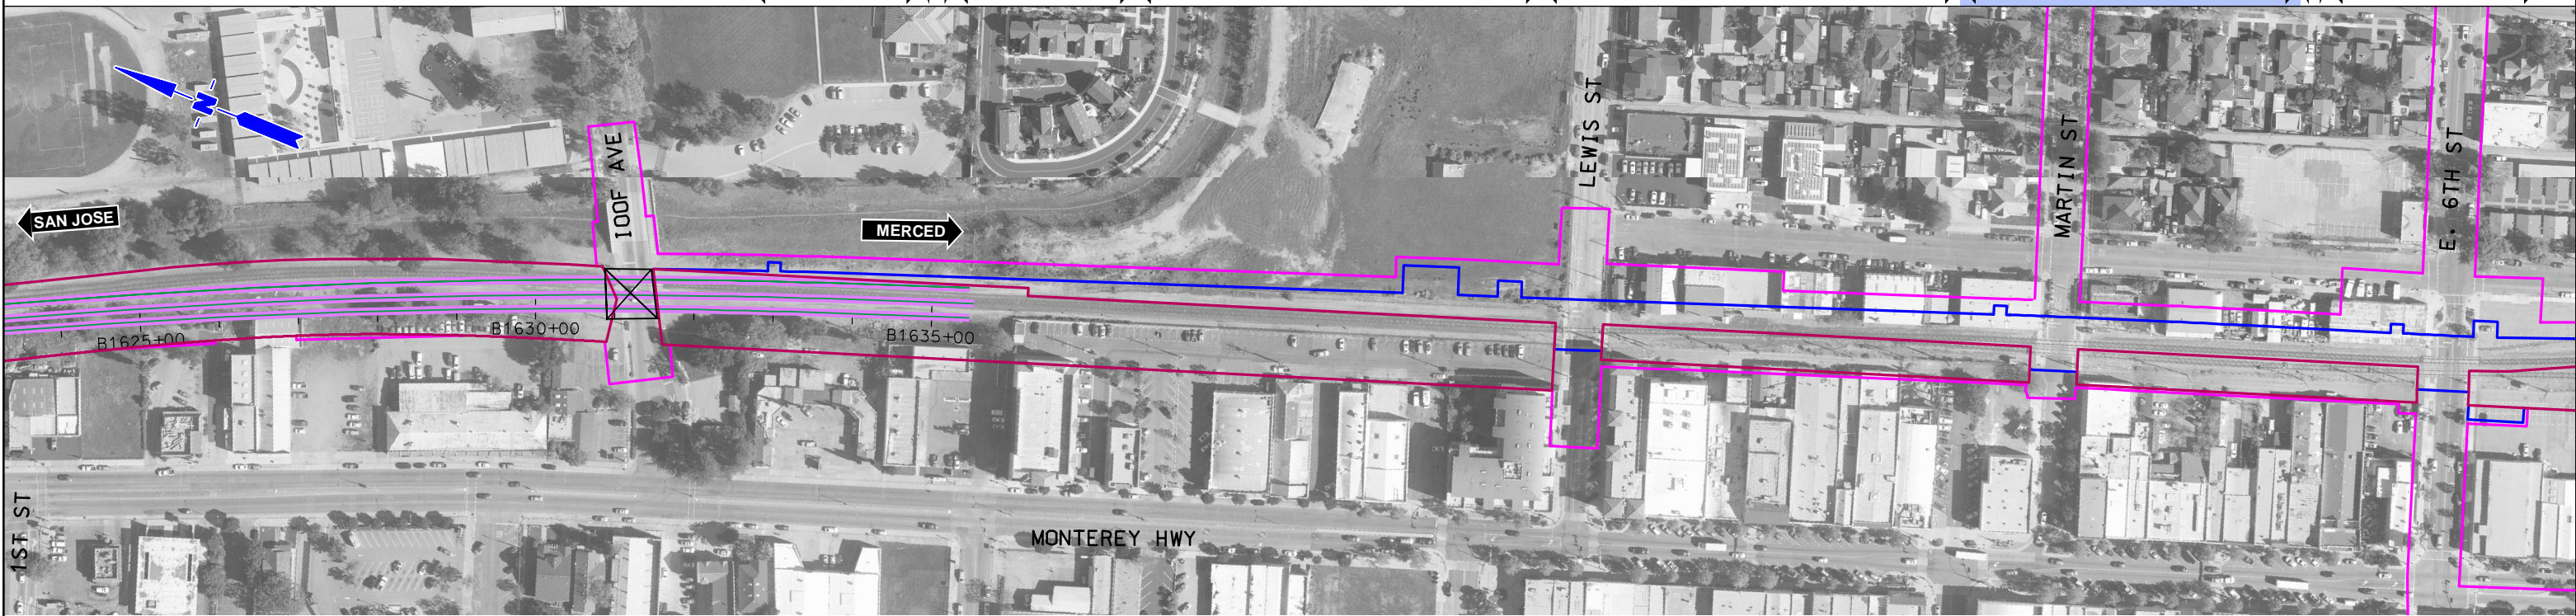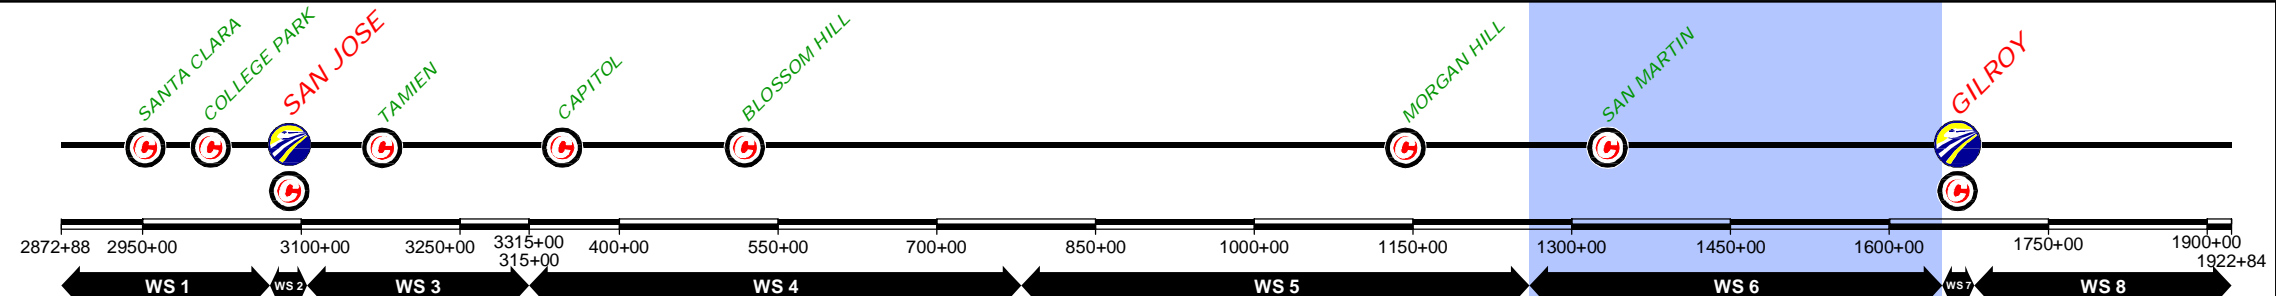

\$USER\$ \$DATE\$ \$TIME\$ \$PENTBL\$ \$PLTDRV\$ \$FILE\$

REV	DATE	BY	SUB	APP	DESCRIPTION

DESIGNED BY	
DRAWN BY	
CHECKED BY	
IN CHARGE	
DATE	NOV/2018

DRAFT PEPD
 SUBMITTAL
 FOR INTERNAL
 USE ONLY





 NOT FOR
 CONSTRUCTION

12 Burgos Ave.
 11th Floor
 Madrid, SP 28036

 1111 Broadway
 9th Floor
 Oakland, CA 94607

CALIFORNIA HIGH-SPEED TRAIN PROJECT
 SAN JOSE TO MERCED
 1265+00 TO GILROY STATION
 CONSTRUCTION PHASES
 PLAN
 PHASE 5

CONTRACT NO.	
DRAWING NO.	CV-11WS6-PH5-07
SCALE	1" = 200'
SHEET NO.	7 OF 7

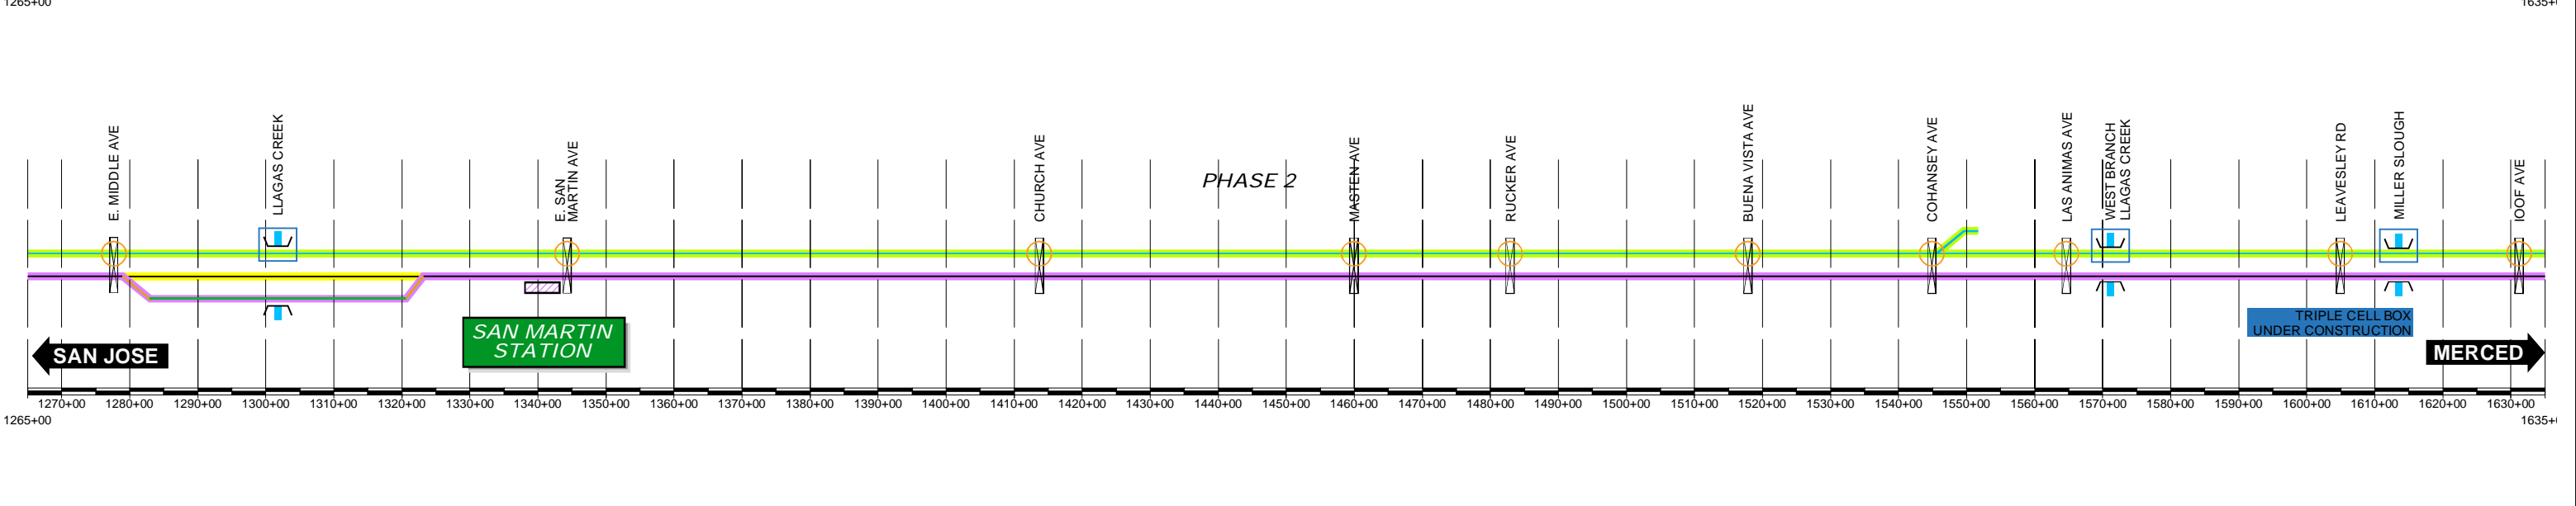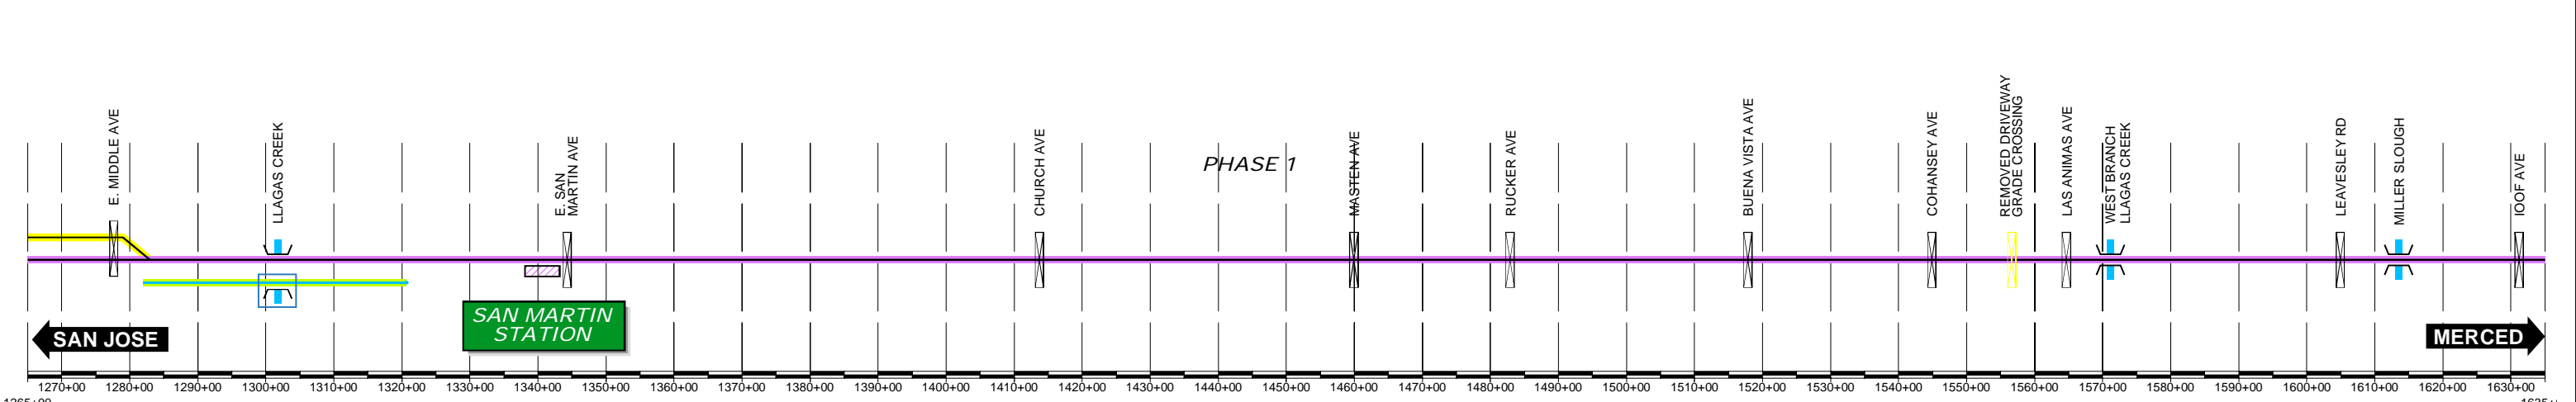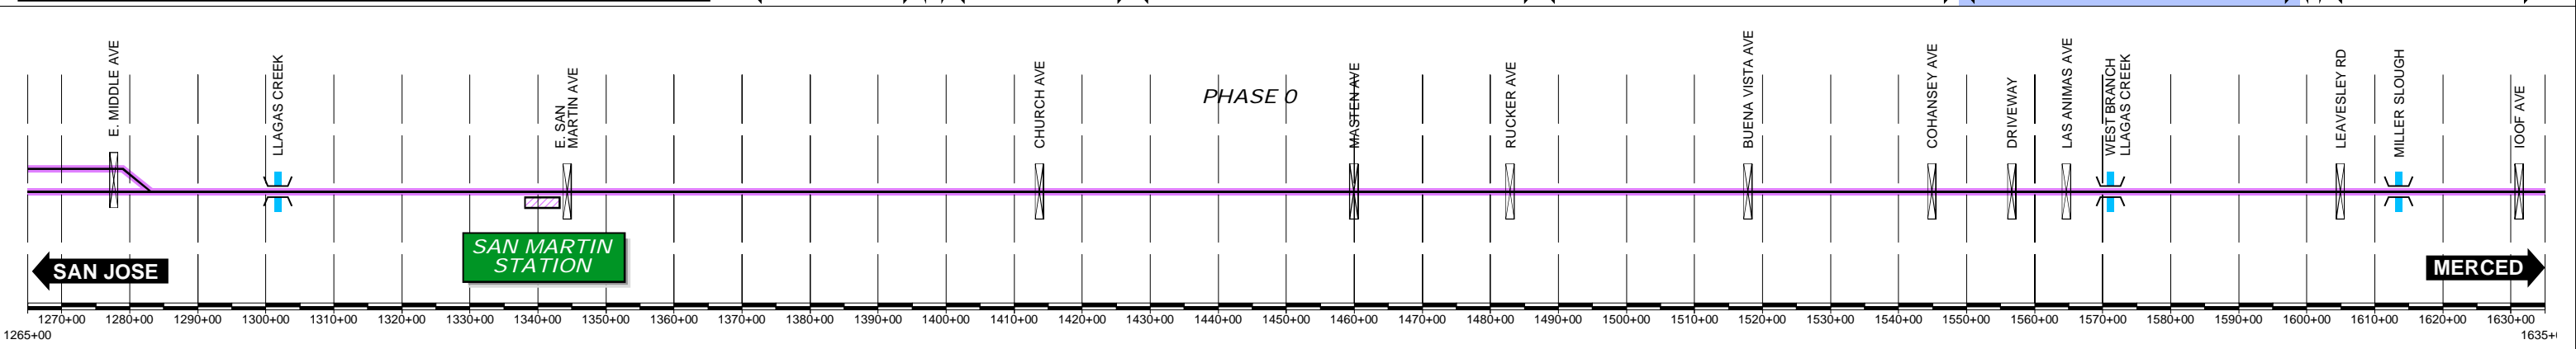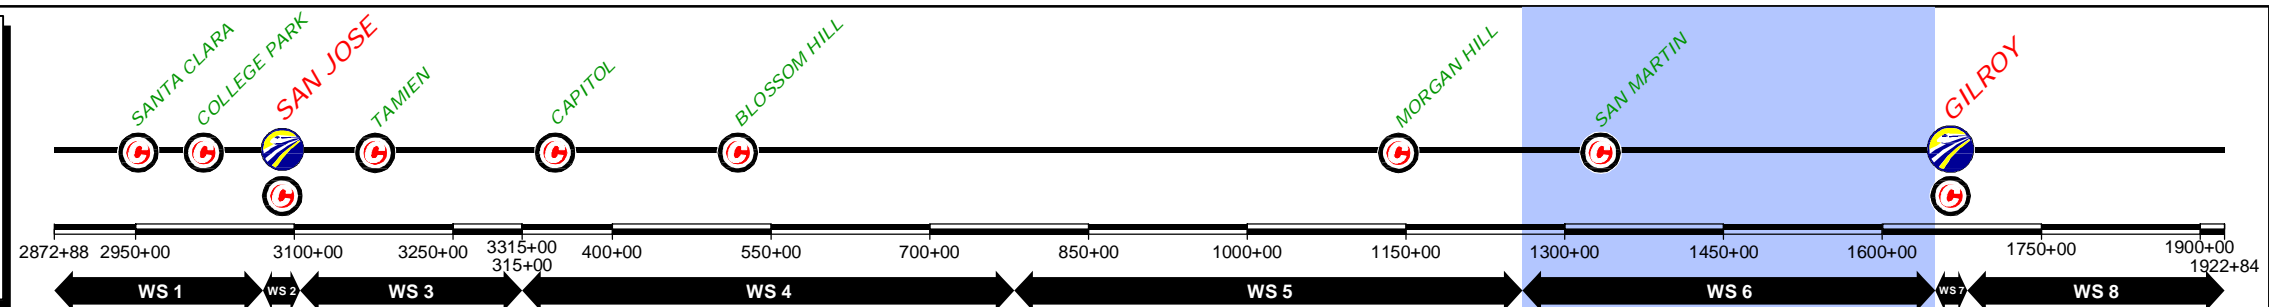

\$FILE\$
 \$PLTDRVS\$
 \$PENTBLS\$
 \$TIME\$
 \$DATE\$
 \$USER\$

REV	DATE	BY	SUB	APP	DESCRIPTION

DESIGNED BY	
DRAWN BY	
CHECKED BY	
IN CHARGE	
DATE	FEB/2018

DRAFT PEPP
 SUBMITTAL
 FOR INTERNAL
 USE ONLY






 NOT FOR
 CONSTRUCTION

12 Burgos Ave.
 11th Floor
 Madrid, SP 28036

 1111 Broadway
 9th Floor
 Oakland, CA 94607

CALIFORNIA HIGH-SPEED TRAIN PROJECT
 SAN JOSE TO MERCED
 1265+00 TO GILROY STATION
 CONSTRUCTION PHASES
 SCHEME

CONTRACT NO.	
DRAWING NO.	CV-I6WS6-SCH-01
SCALE	NOT TO SCALE
SHEET NO.	1 OF 2

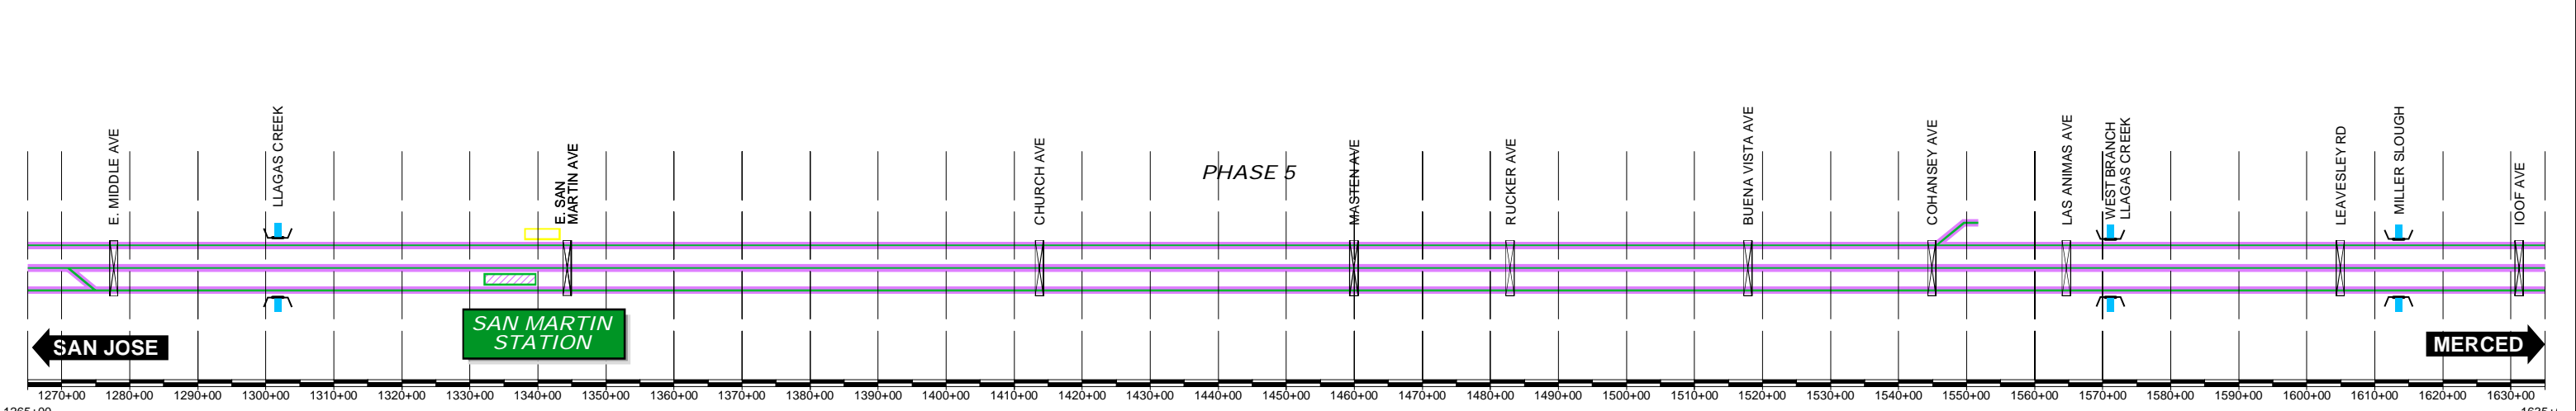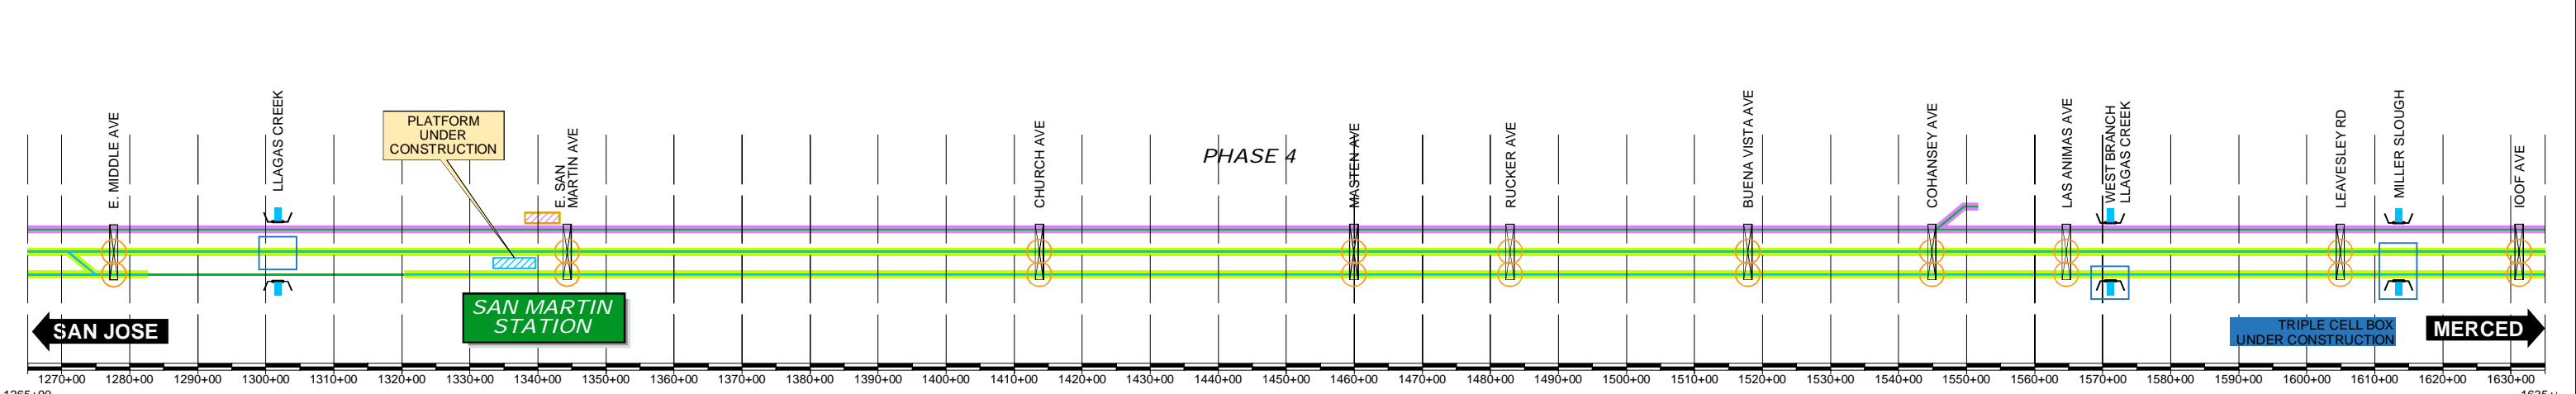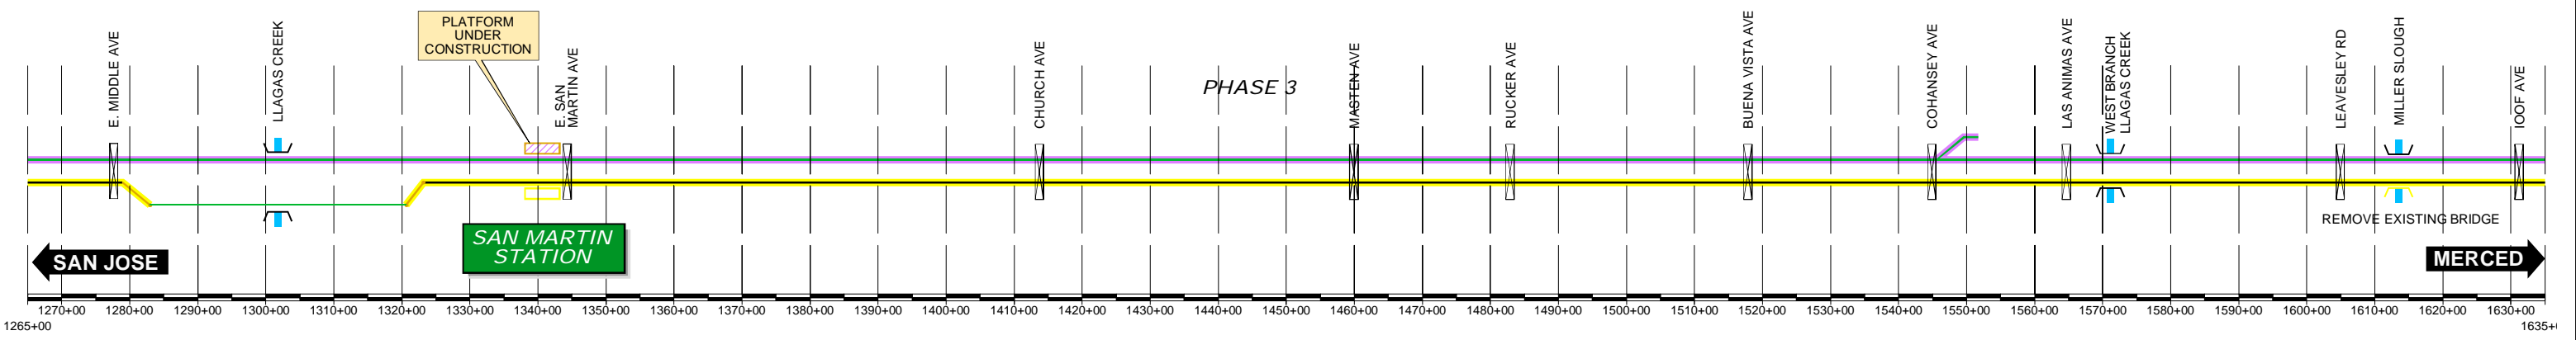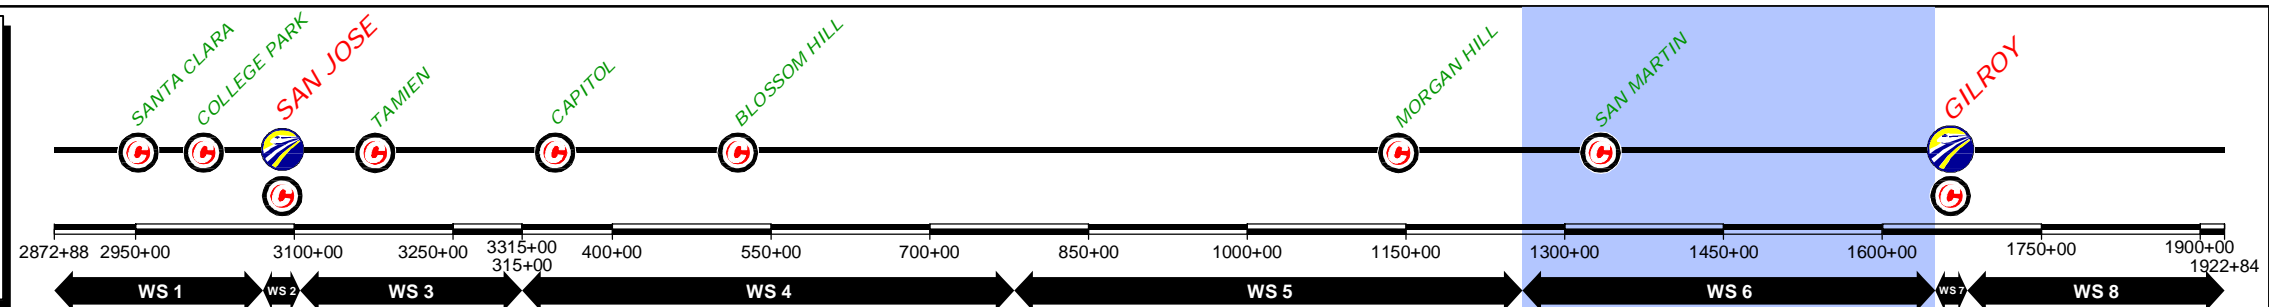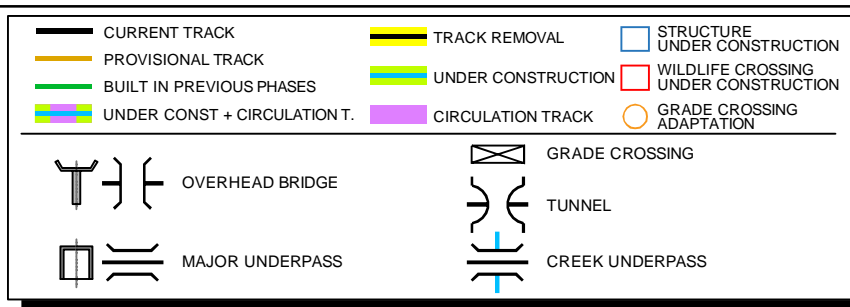

\$FILE\$
 \$PLTDRVS\$
 \$PENTBLS\$
 \$TIME\$
 \$DATE\$
 \$USER\$

REV	DATE	BY	SUB	APP	DESCRIPTION

DESIGNED BY	
DRAWN BY	
CHECKED BY	
IN CHARGE	
DATE	FEB/2018

DRAFT PEPP
 SUBMITTAL
 FOR INTERNAL
 USE ONLY

 NOT FOR
 CONSTRUCTION

12 Burgos Ave.
 11th Floor
 Madrid, SP 28036




 1111 Broadway
 9th Floor
 Oakland, CA 94607

CALIFORNIA
 High-Speed Rail Authority

CALIFORNIA HIGH-SPEED TRAIN PROJECT
 SAN JOSE TO MERCED
 1265+00 TO GILROY STATION
 CONSTRUCTION PHASES
 SCHEME

CONTRACT NO.	
DRAWING NO.	CV-16WS6-SCH-02
SCALE	NOT TO SCALE
SHEET NO.	2 OF 2

	CURRENT TRACK		TRACK REMOVAL		STRUCTURE UNDER CONSTRUCTION
	PROVISIONAL TRACK		UNDER CONSTRUCTION		WILDLIFE CROSSING UNDER CONSTRUCTION
	BUILT IN PREVIOUS PHASES		CIRCULATION TRACK		GRADE CROSSING ADAPTATION
	UNDER CONST + CIRCULATION T.				
	OVERHEAD BRIDGE		GRADE CROSSING		TUNNEL
	MAJOR UNDERPASS		CREEK UNDERPASS		

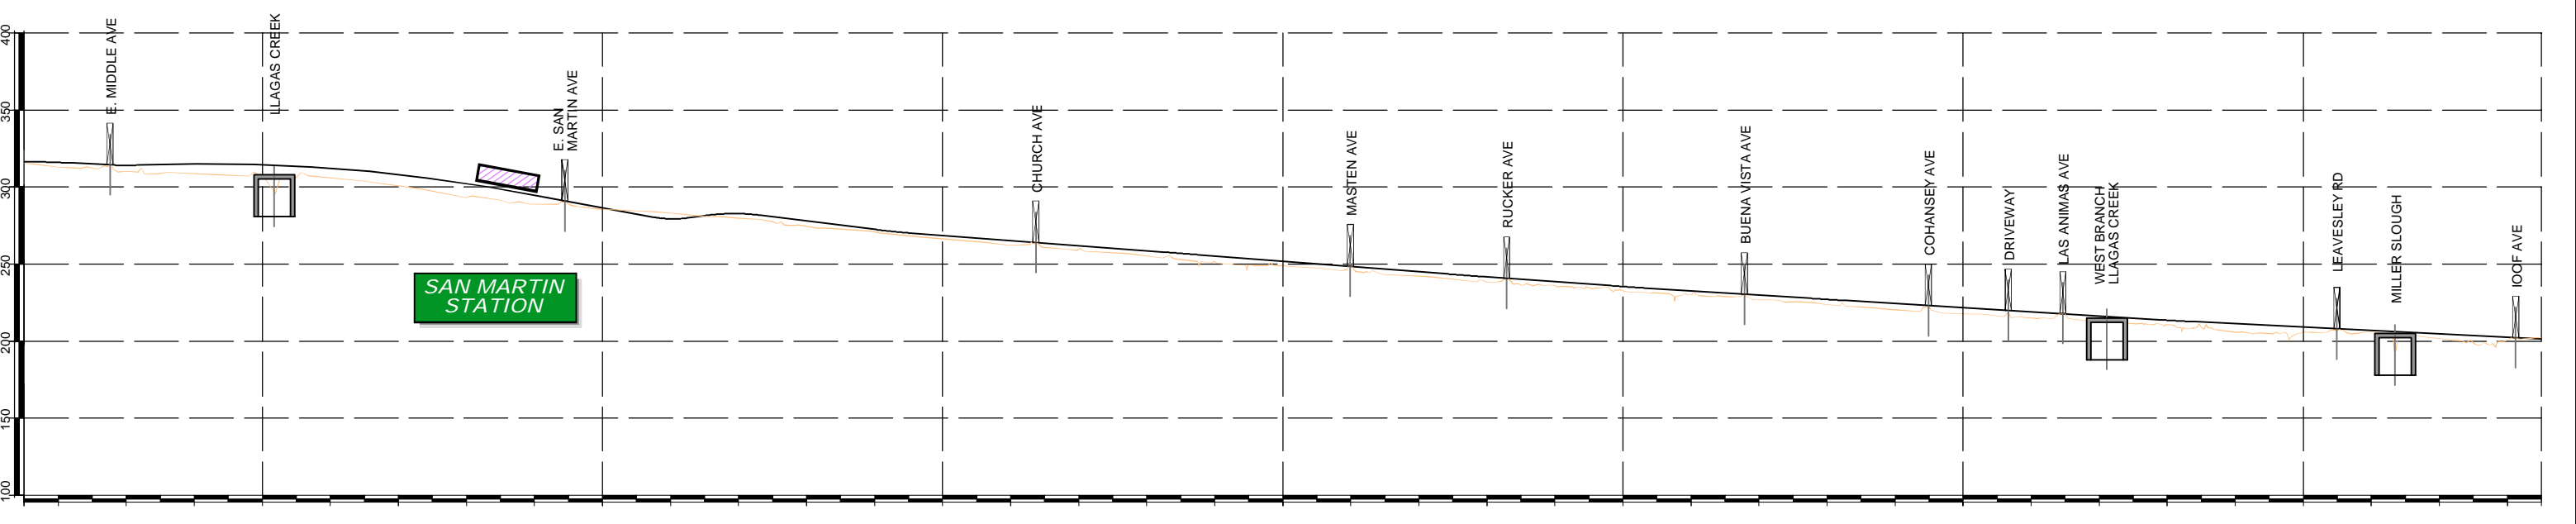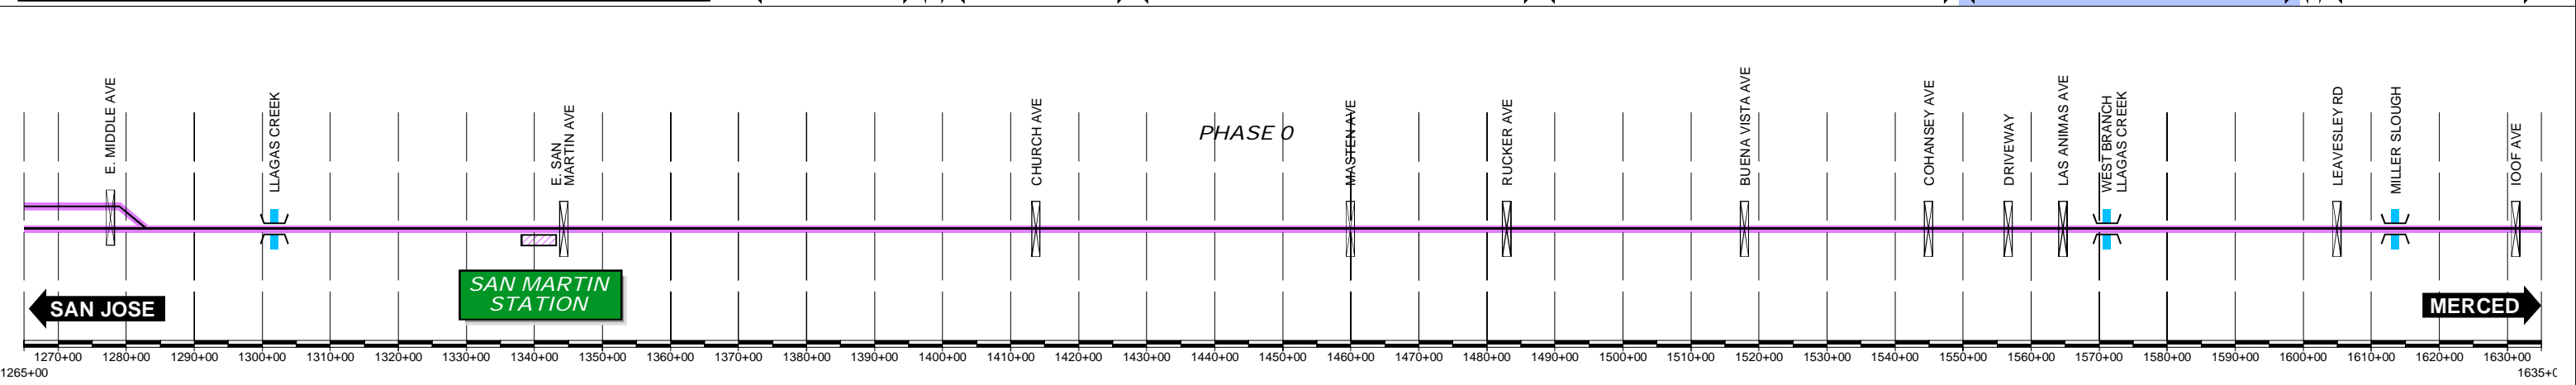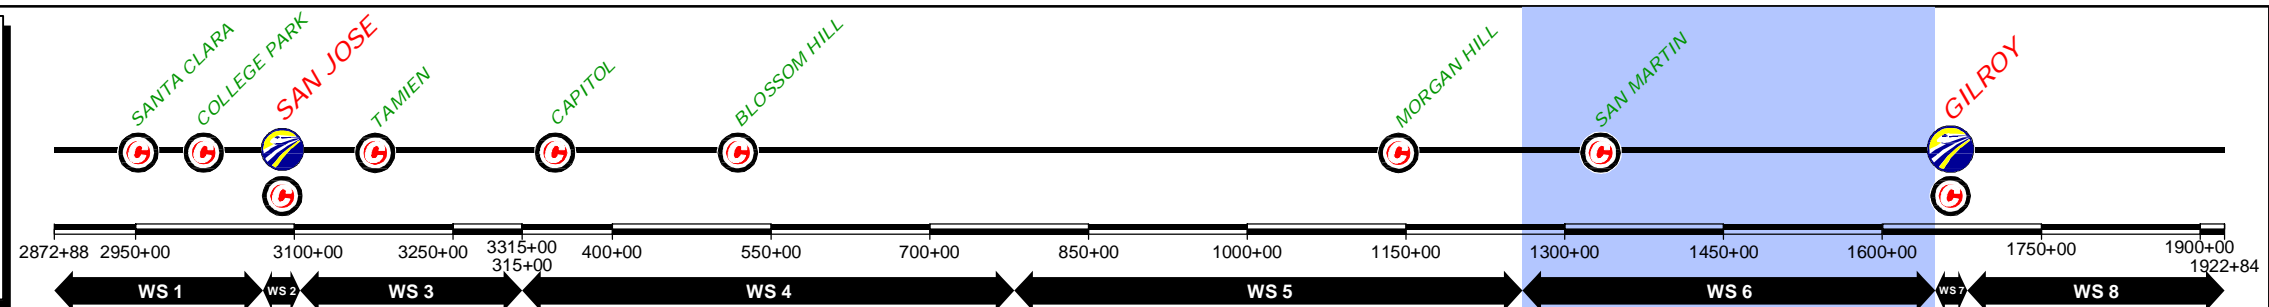

REV	DATE	BY	SUB	APP	DESCRIPTION

DESIGNED BY	
DRAWN BY	
CHECKED BY	
IN CHARGE	
DATE	FEB/2018

DRAFT PEPD
SUBMITTAL
FOR INTERNAL
USE ONLY

NOT FOR
CONSTRUCTION

prontec 12 Burgos Ave.
11th Floor
Madrid, SP 28036




HNTB 1111 Broadway
9th Floor
Oakland, CA 94607

CALIFORNIA
High-Speed Rail Authority

CALIFORNIA HIGH-SPEED TRAIN PROJECT
SAN JOSE TO MERCED
1265+00 TO GILROY STATION
CONSTRUCTION PHASES
PLAN AND PROFILE SCHEME
PHASE 0

CONTRACT NO.	
DRAWING NO.	CV-I6WS6-SPP-01
SCALE	NOT TO SCALE
SHEET NO.	1 OF 6

	CURRENT TRACK		TRACK REMOVAL		STRUCTURE UNDER CONSTRUCTION
	PROVISIONAL TRACK		UNDER CONSTRUCTION		WILDLIFE CROSSING UNDER CONSTRUCTION
	BUILT IN PREVIOUS PHASES		CIRCULATION TRACK		GRADE CROSSING ADAPTATION
	UNDER CONST + CIRCULATION T.		OVERHEAD BRIDGE		GRADE CROSSING
	MAJOR UNDERPASS		TUNNEL		CREEK UNDERPASS

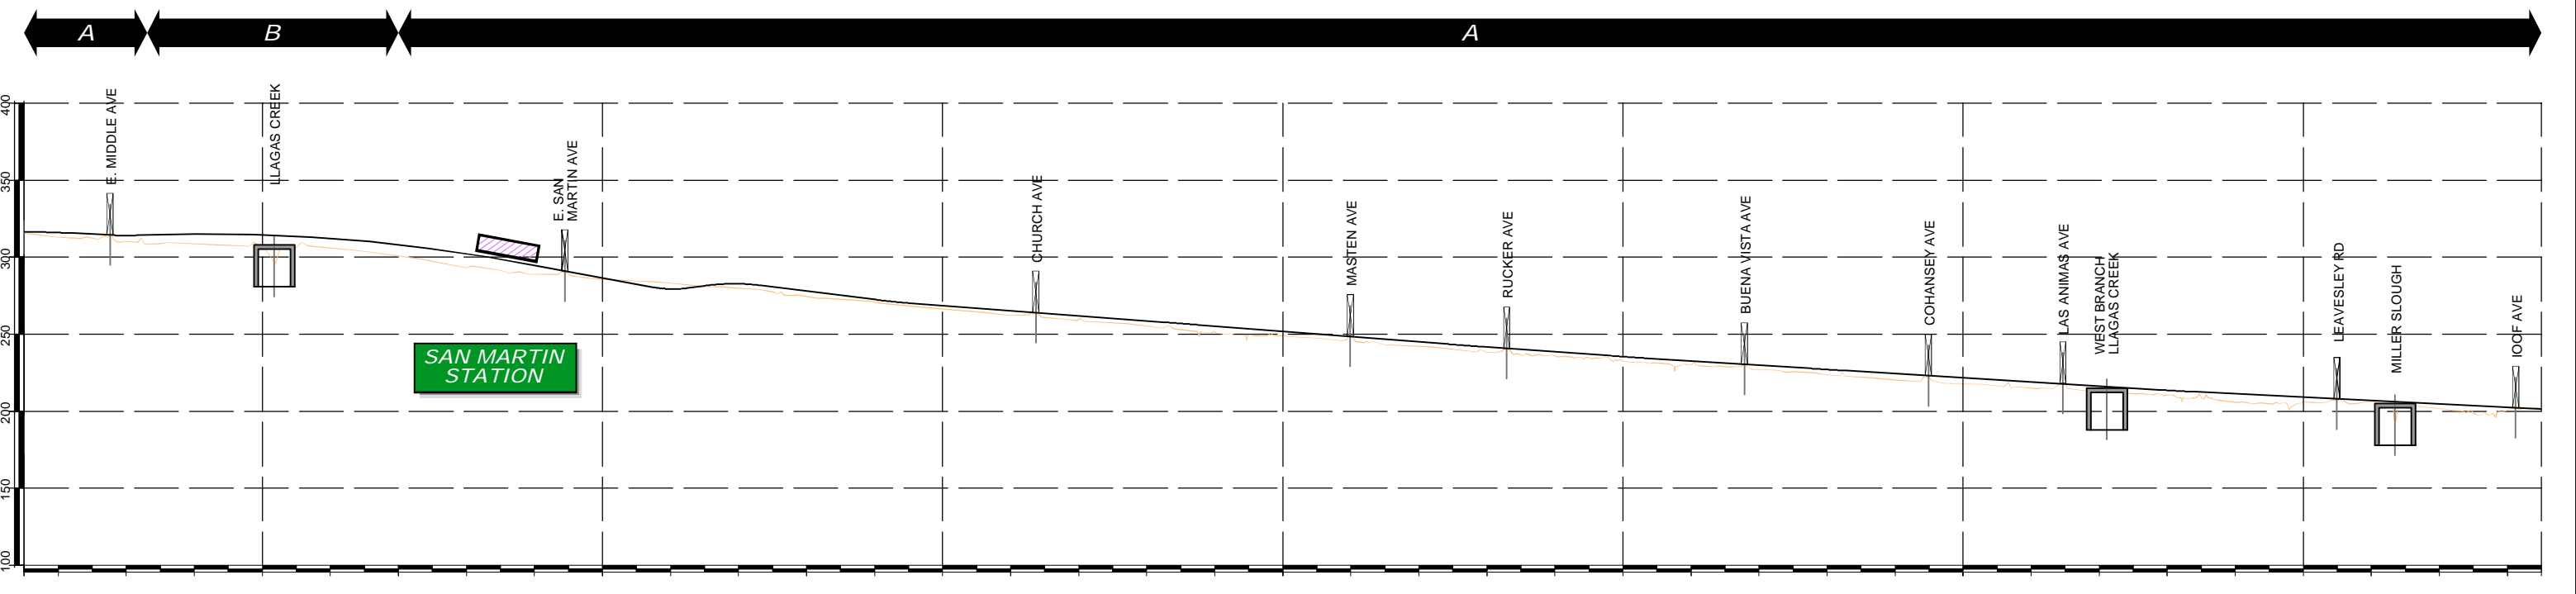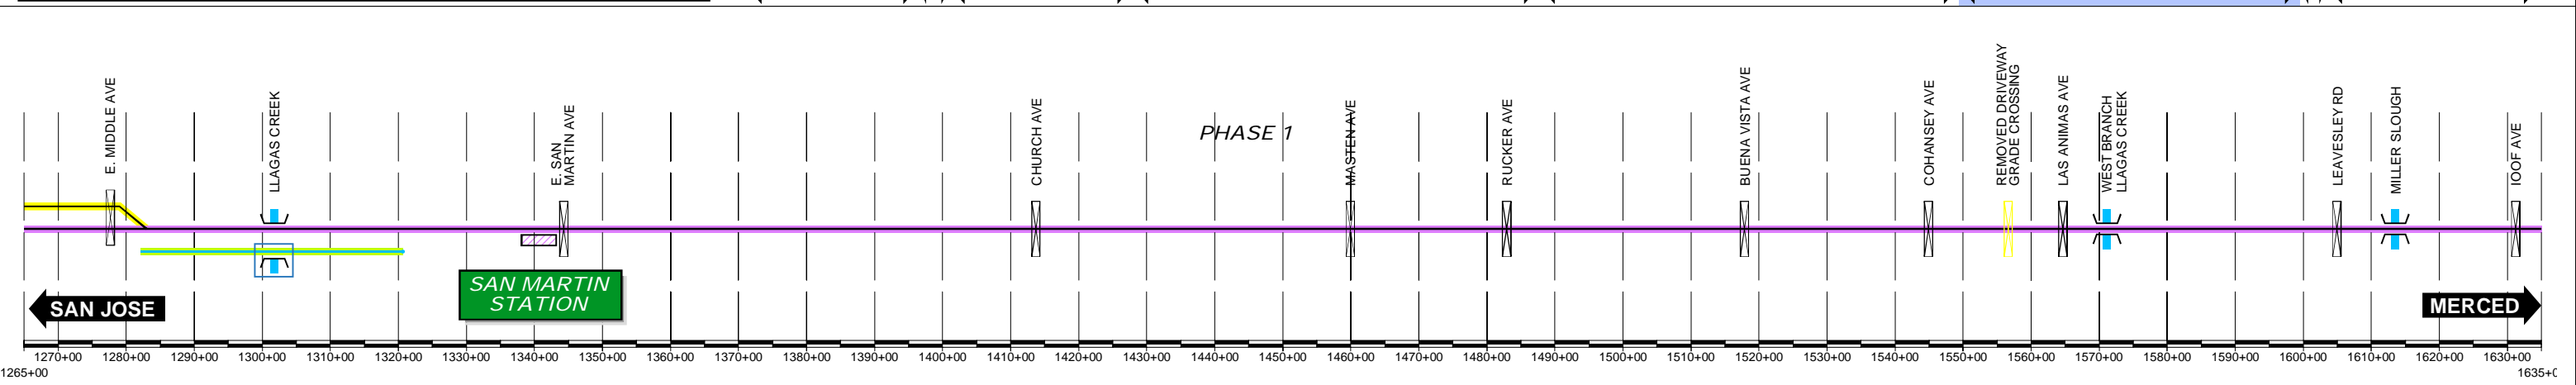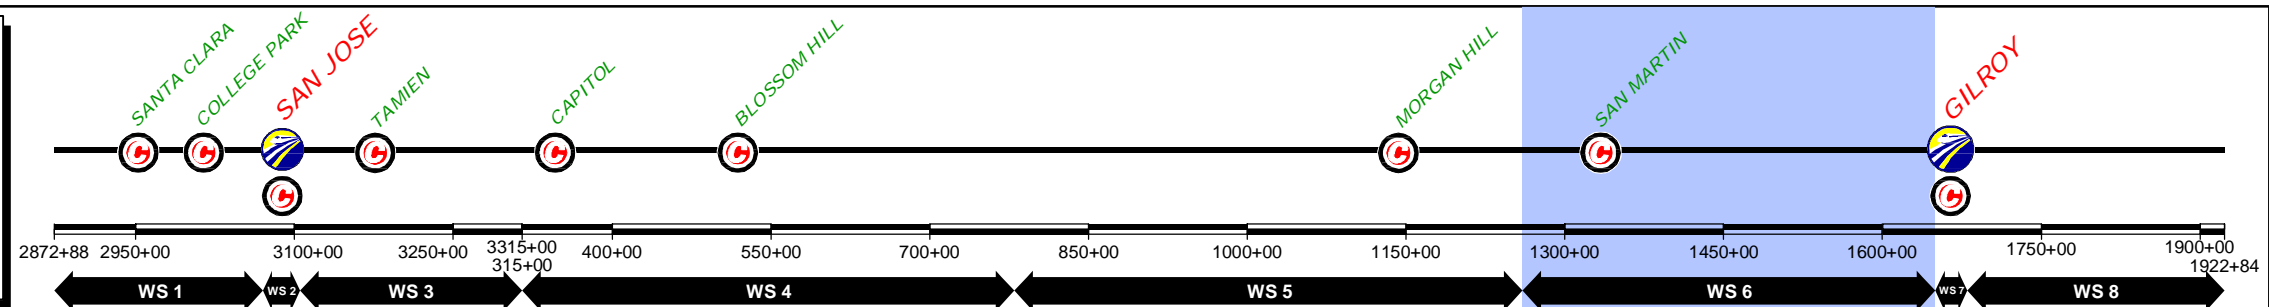

REV	DATE	BY	SUB	APP	DESCRIPTION

DESIGNED BY	
DRAWN BY	
CHECKED BY	
IN CHARGE	
DATE	FEB/2018

DRAFT PEPD
SUBMITTAL
FOR INTERNAL
USE ONLY

NOT FOR
CONSTRUCTION






prontec 12 Burgos Ave.
11th Floor
Madrid, SP 28036

HNTB 1111 Broadway
9th Floor
Oakland, CA 94607



CALIFORNIA HIGH-SPEED TRAIN PROJECT
SAN JOSE TO MERCED
1265+00 TO GILROY STATION
CONSTRUCTION PHASES
PLAN AND PROFILE SCHEME
PHASE 1

CONTRACT NO.	
DRAWING NO.	CV-I6WS6-SPP-02
SCALE	NOT TO SCALE
SHEET NO.	2 OF 6

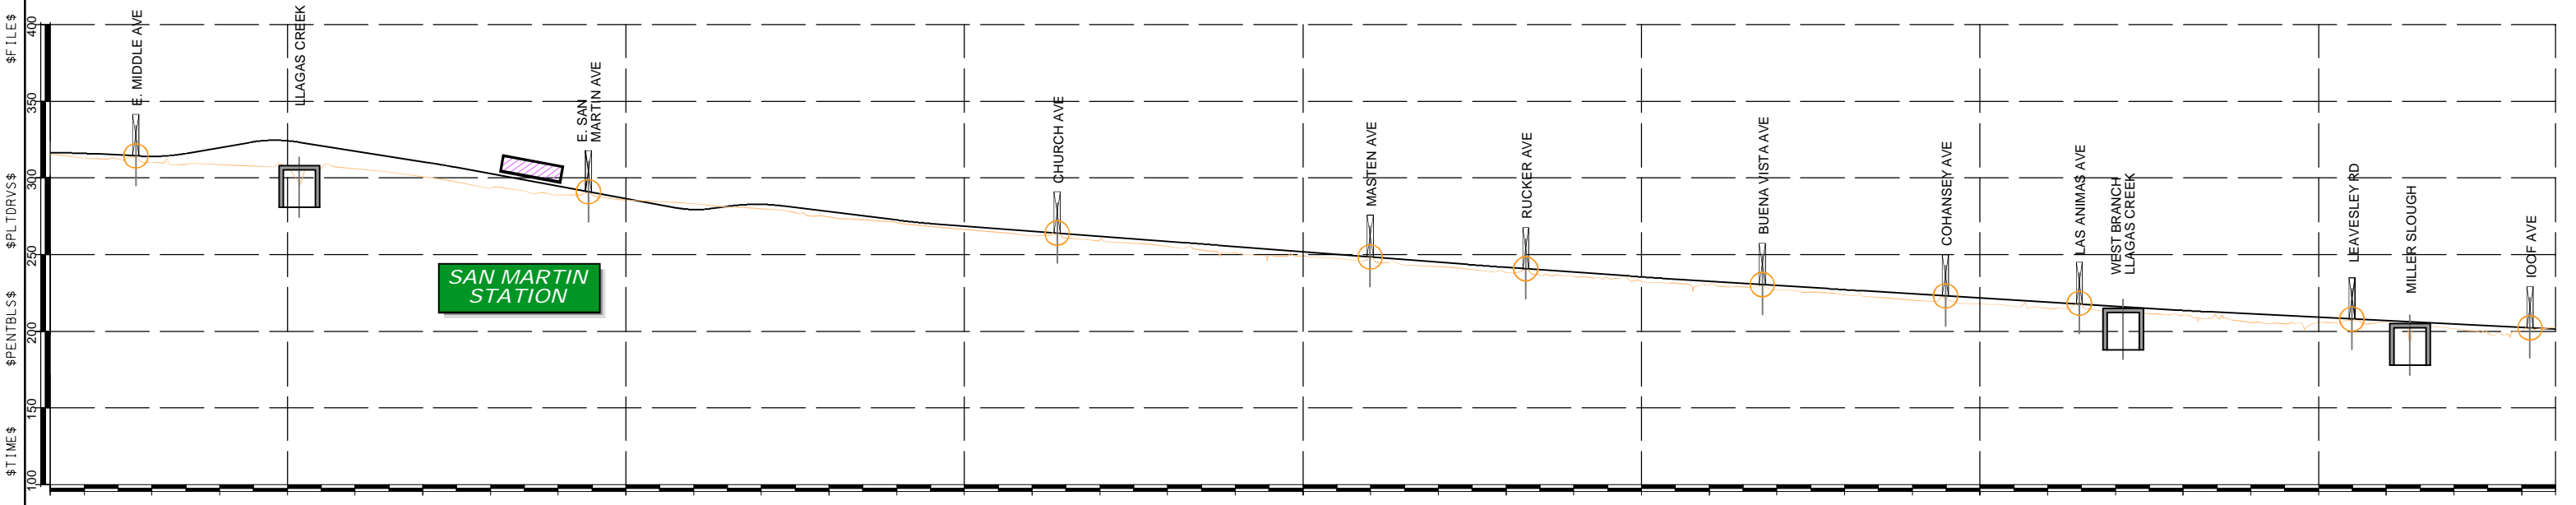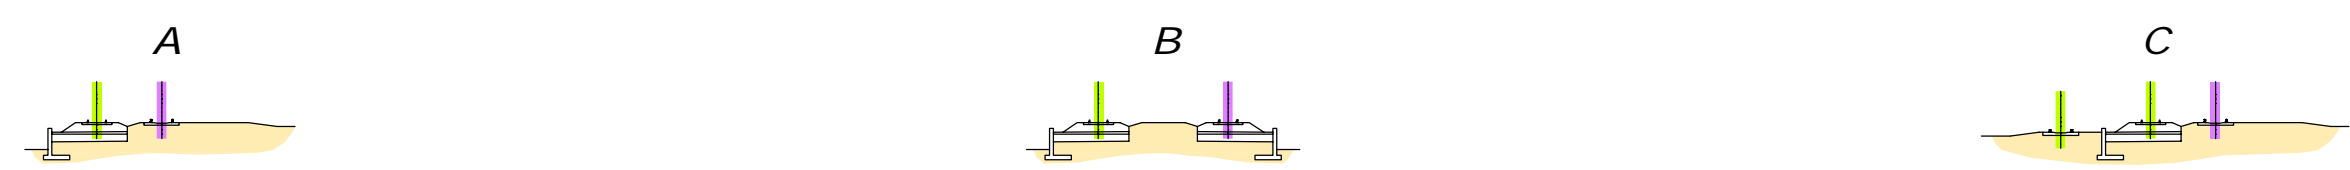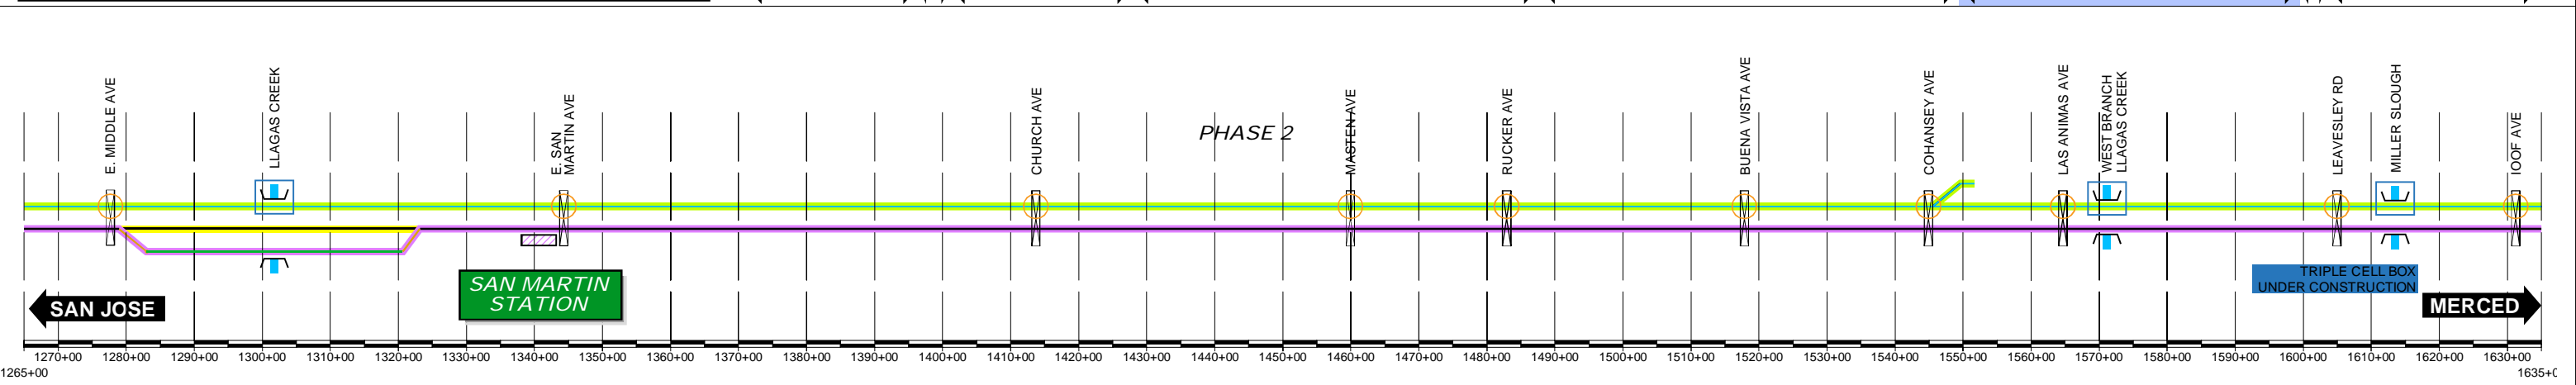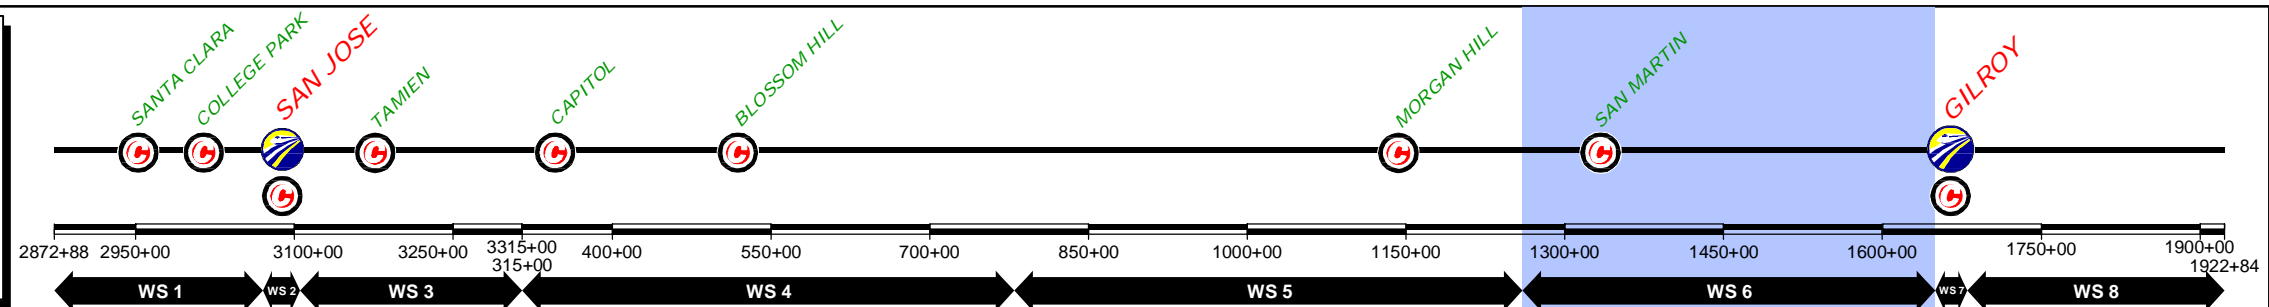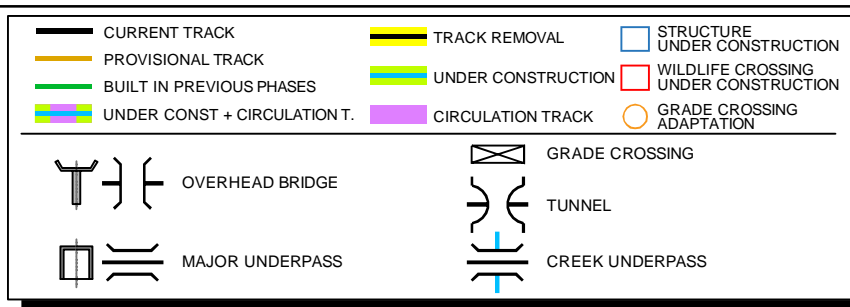

REV	DATE	BY	SUB	APP	DESCRIPTION

DESIGNED BY	
DRAWN BY	
CHECKED BY	
IN CHARGE	
DATE	FEB/2018

DRAFT PEPD
 SUBMITTAL
 FOR INTERNAL
 USE ONLY

 NOT FOR
 CONSTRUCTION





prontec 12 Burgos Ave.
 11th Floor
 Madrid, SP 28036

HNTB 1111 Broadway
 9th Floor
 Oakland, CA 94607



CALIFORNIA HIGH-SPEED TRAIN PROJECT
 SAN JOSE TO MERCED
 1265+00 TO GILROY STATION
 CONSTRUCTION PHASES
 PLAN AND PROFILE SCHEME
 PHASE 2

CONTRACT NO.	
DRAWING NO.	CV-16WS6-SPP-03
SCALE	NOT TO SCALE
SHEET NO.	3 OF 6

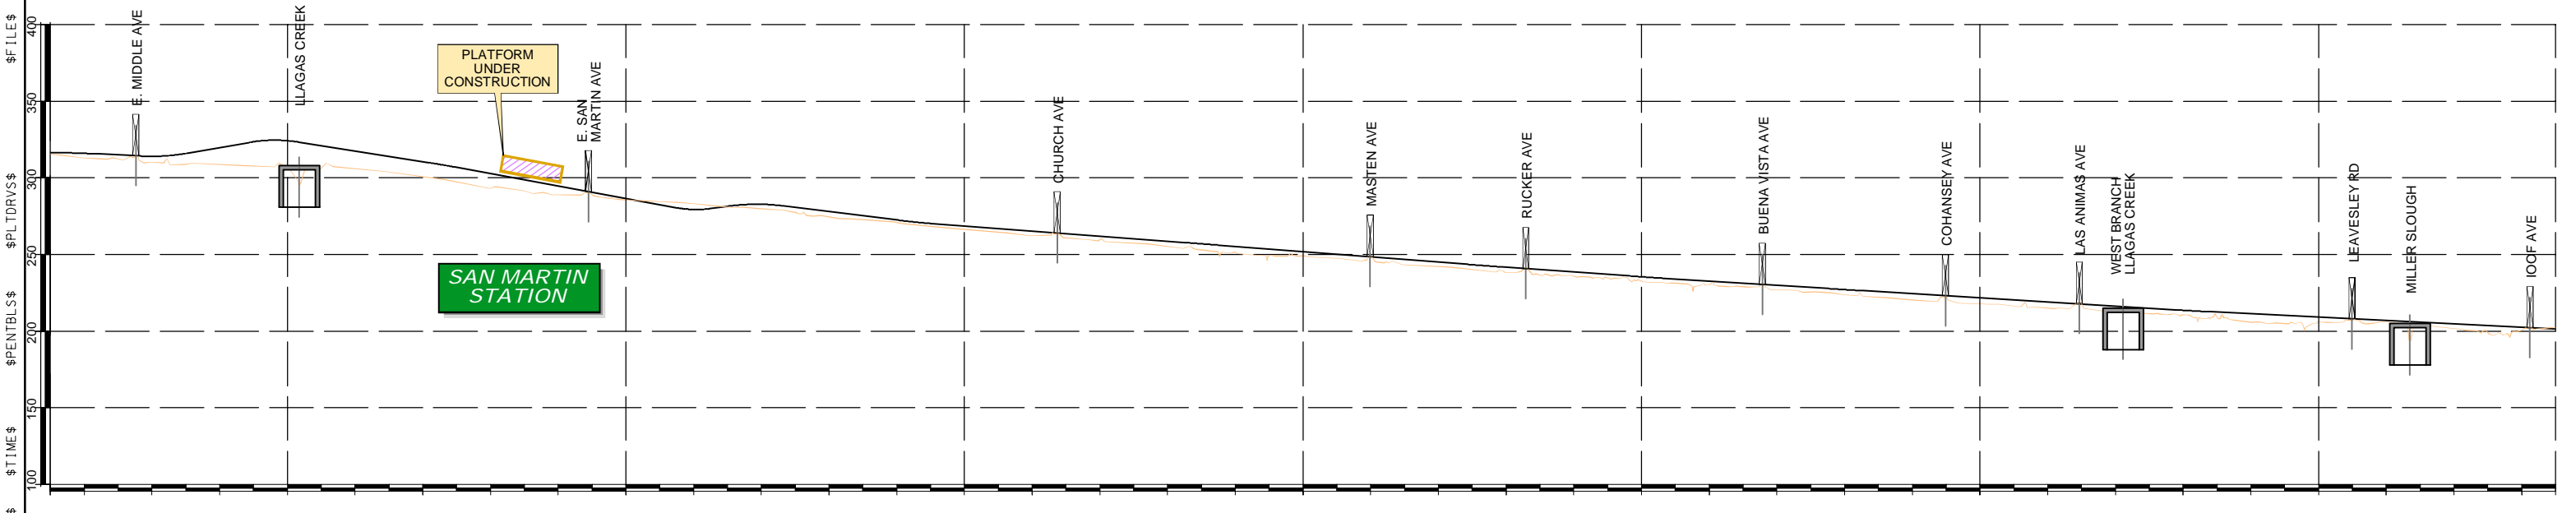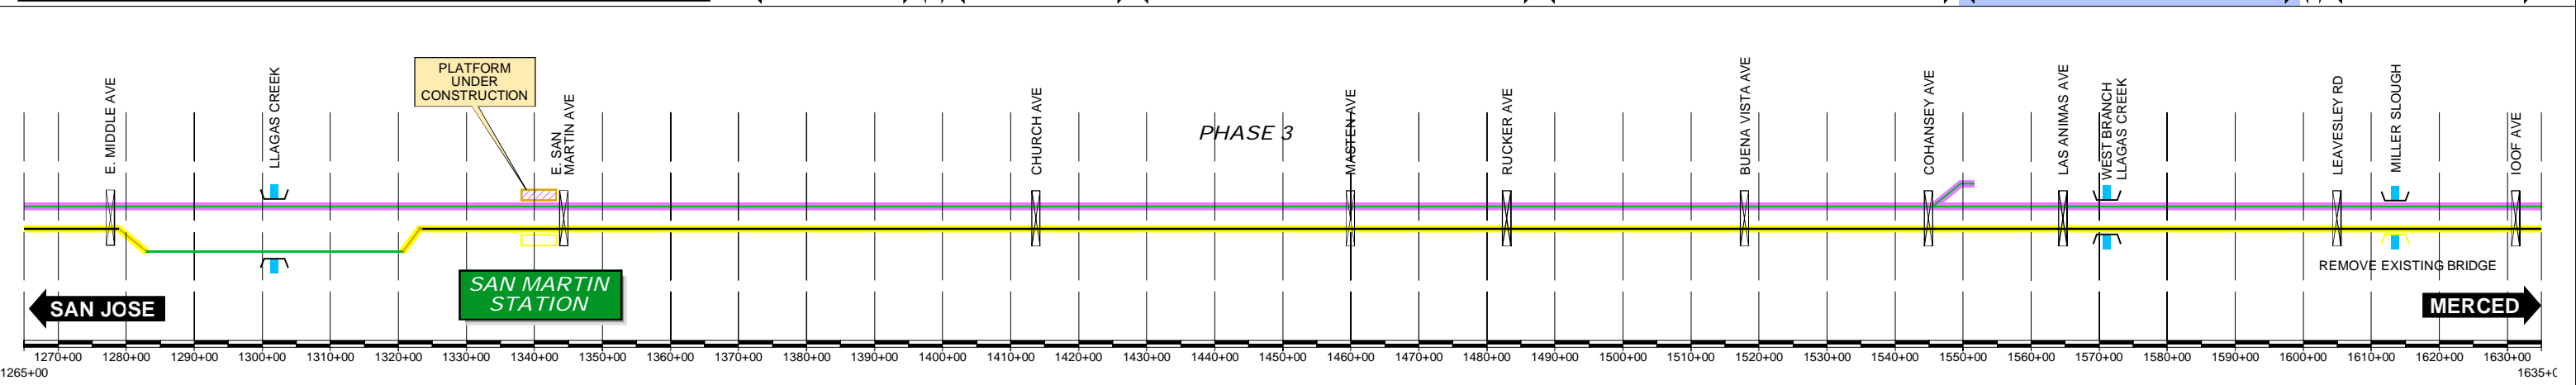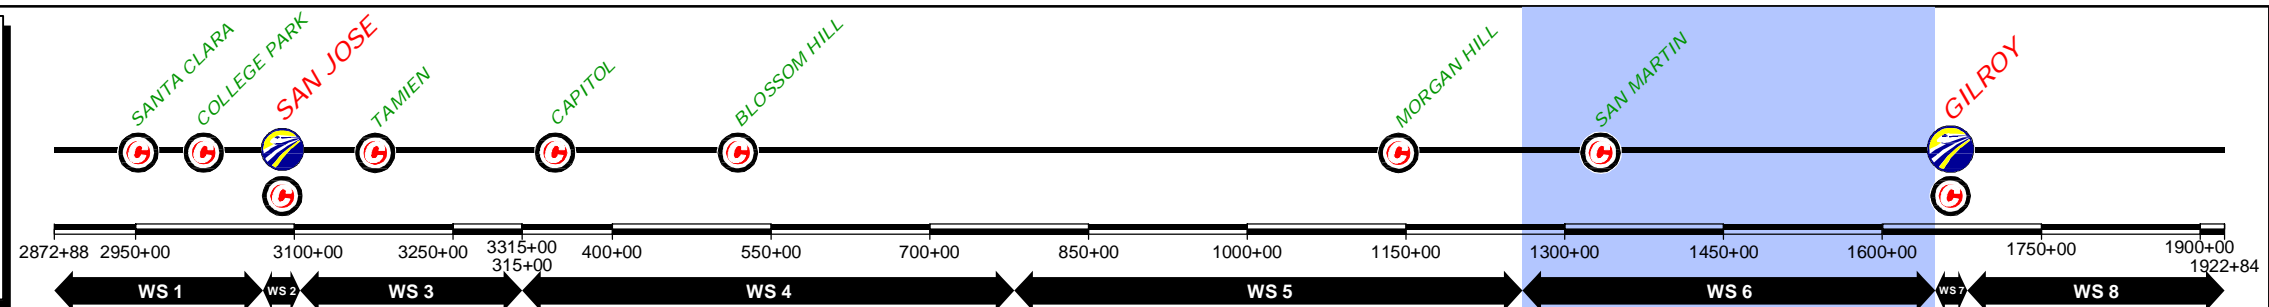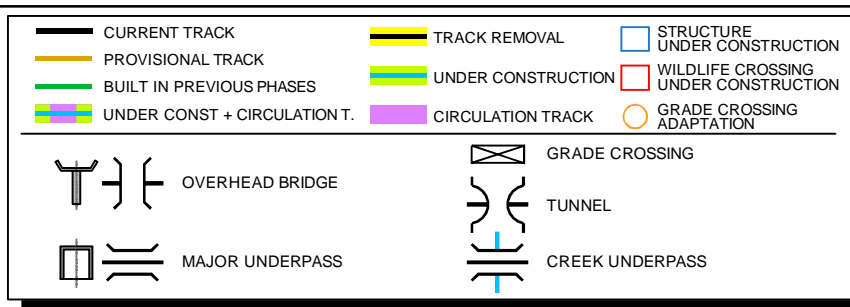

DESIGNED BY	
DRAWN BY	
CHECKED BY	
IN CHARGE	
DATE	FEB/2018

DRAFT PEPD
SUBMITTAL
FOR INTERNAL
USE ONLY

NOT FOR
CONSTRUCTION






prontec 12 Burgos Ave.
11th Floor
Madrid, SP 28036

HNTB 1111 Broadway
9th Floor
Oakland, CA 94607



CALIFORNIA HIGH-SPEED TRAIN PROJECT
SAN JOSE TO MERCED
1265+00 TO GILROY STATION
CONSTRUCTION PHASES
PLAN AND PROFILE SCHEME
PHASE 3

CONTRACT NO.	
DRAWING NO.	CV-16WS6-SPP-04
SCALE	NOT TO SCALE
SHEET NO.	4 OF 6

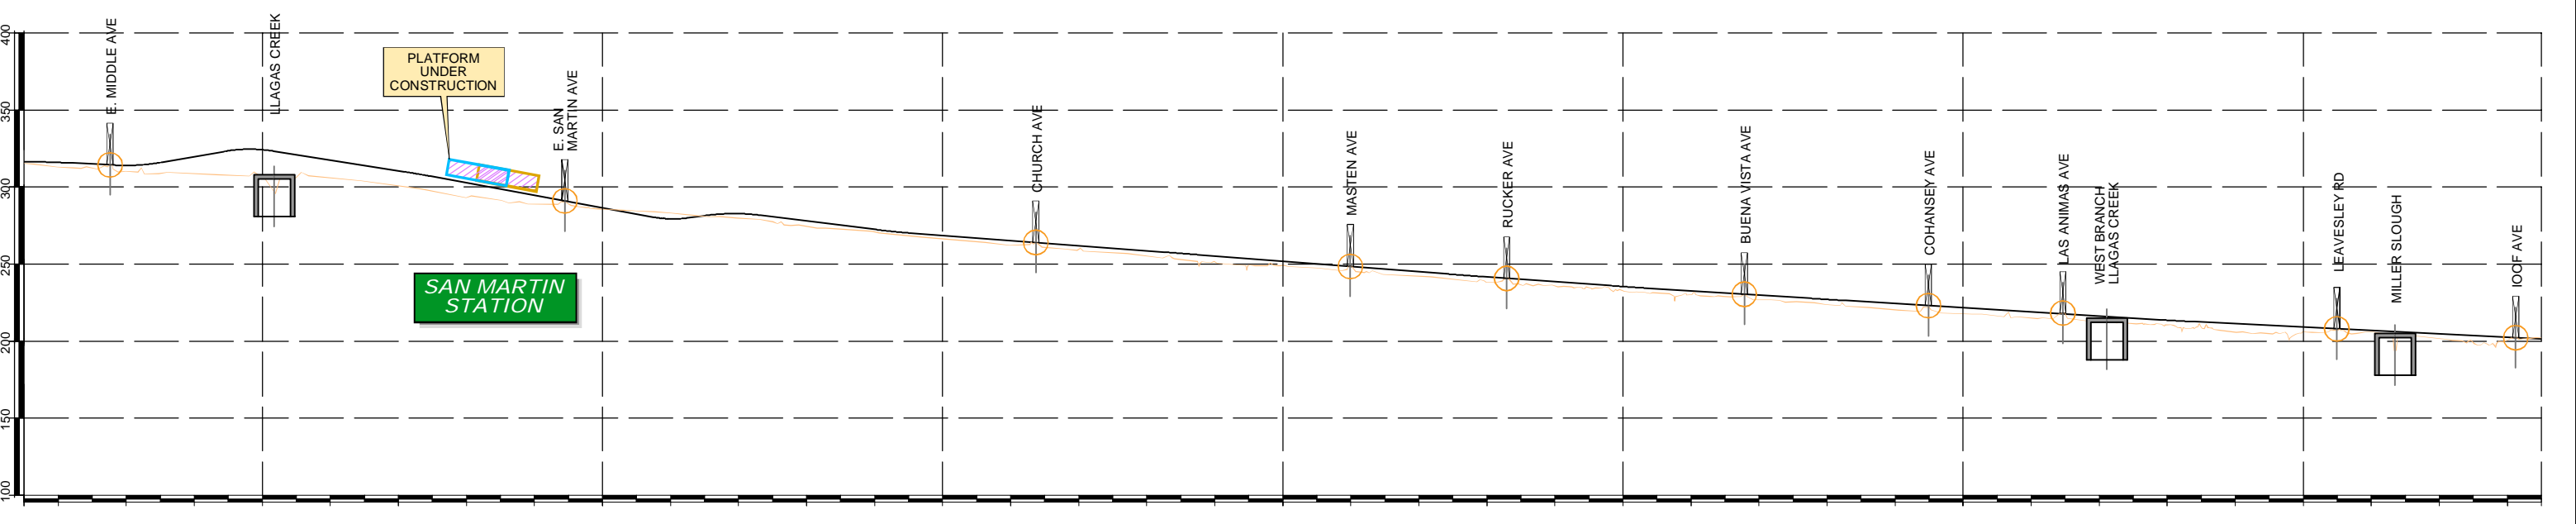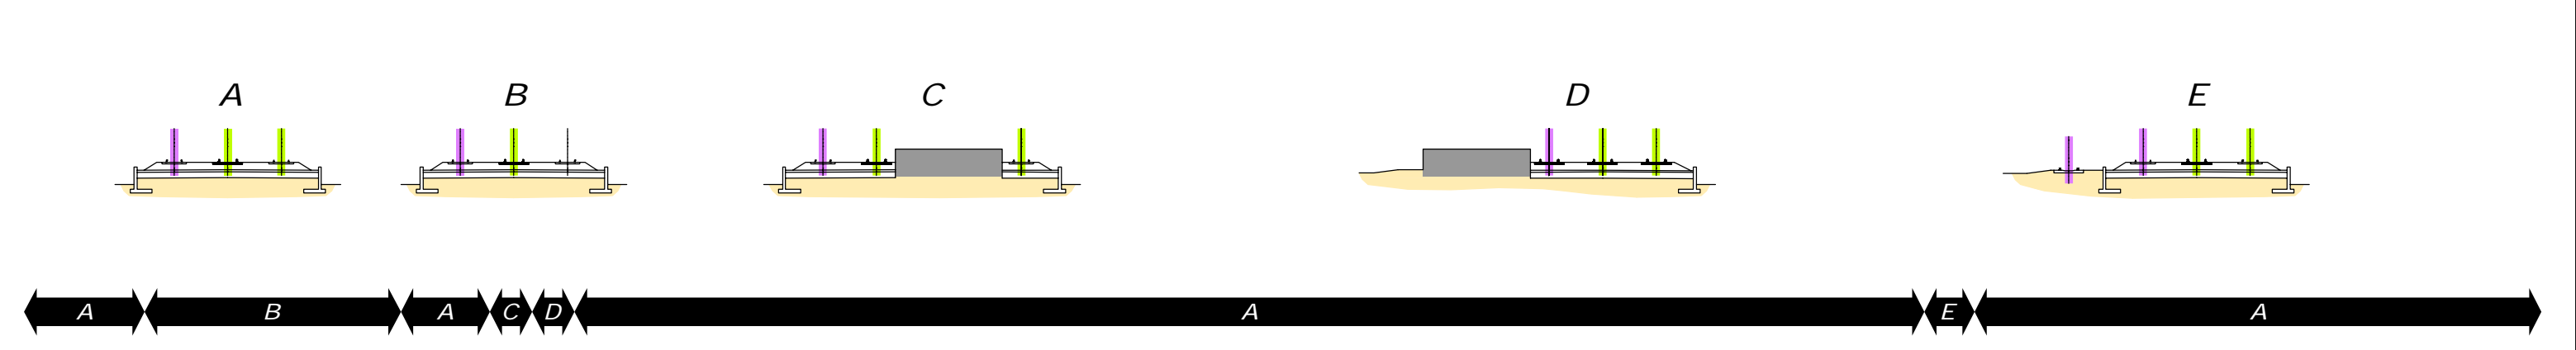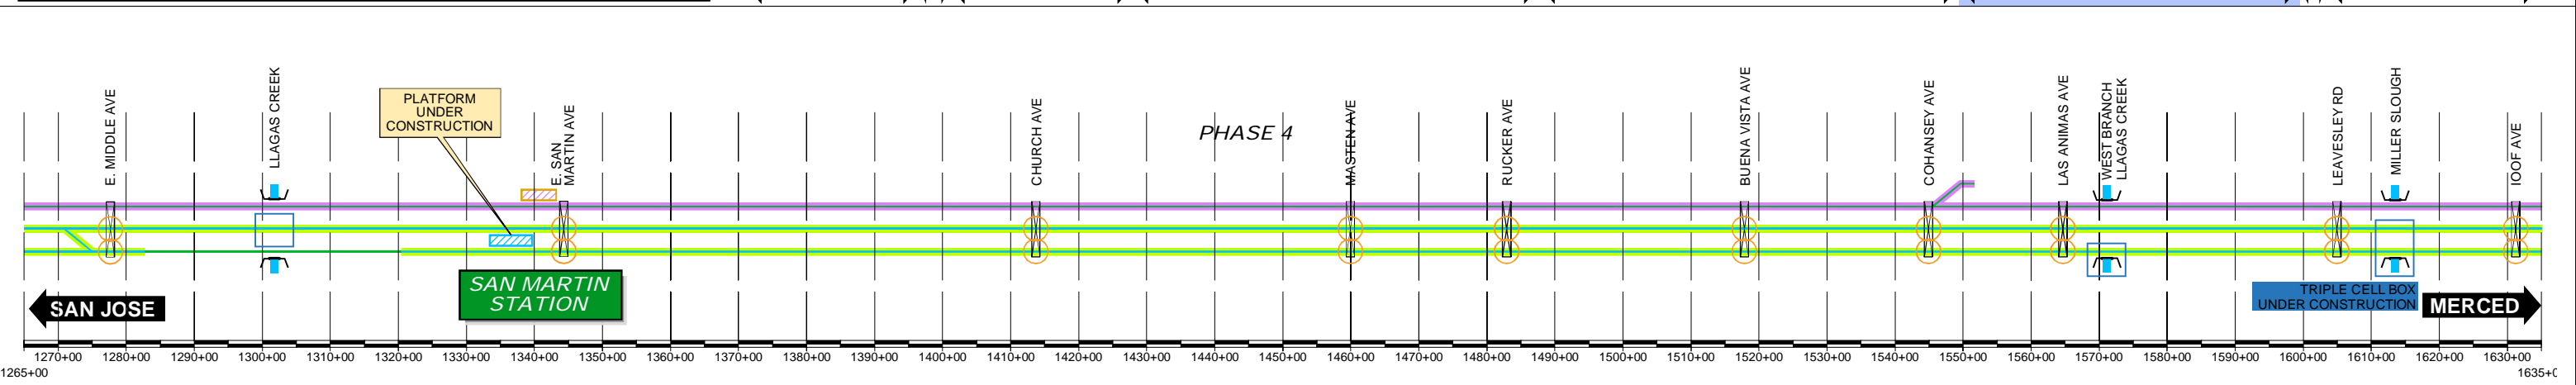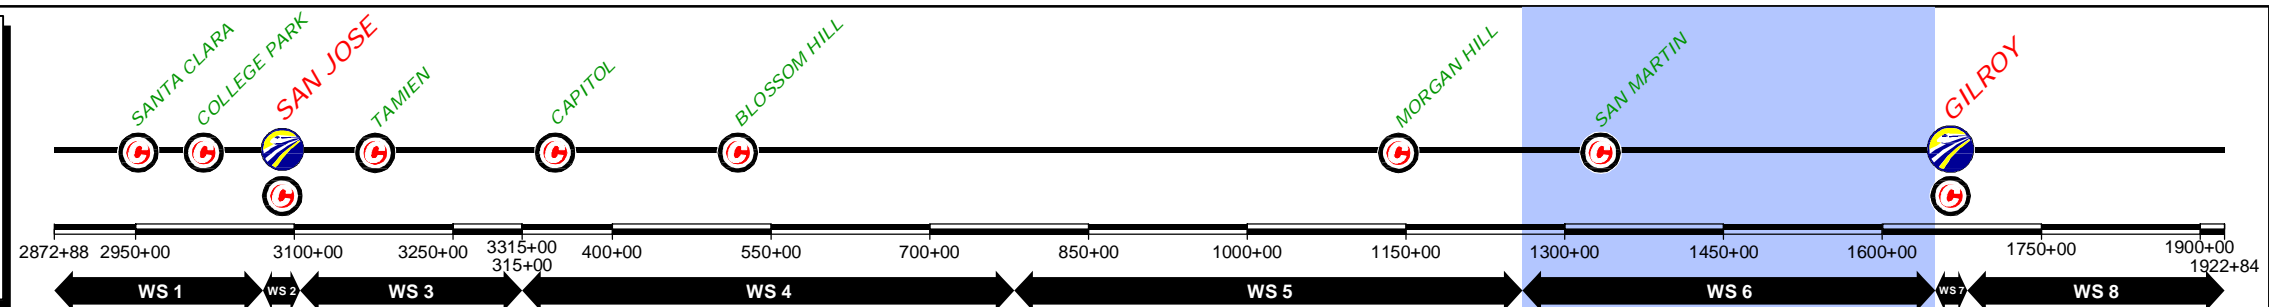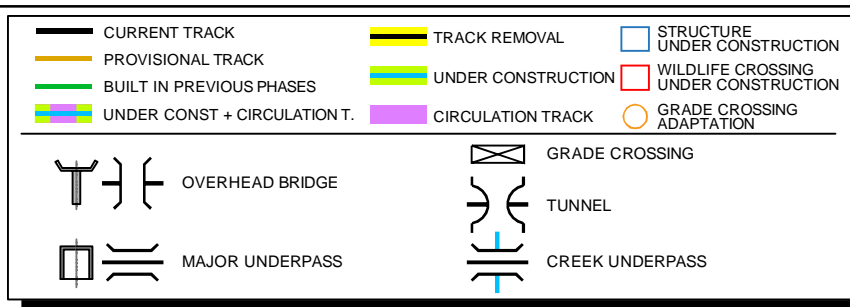

DESIGNED BY	
DRAWN BY	
CHECKED BY	
IN CHARGE	
DATE	FEB/2018

REV	DATE	BY	SUB	APP	DESCRIPTION

DESIGNED BY
DRAWN BY
CHECKED BY
IN CHARGE
DATE
FEB/2018

DRAFT PEPD
SUBMITTAL
FOR INTERNAL
USE ONLY

NOT FOR
CONSTRUCTION

prontec 12 Burgos Ave.
11th Floor
Madrid, SP 28036







HNTB 1111 Broadway
9th Floor
Oakland, CA 94607



CALIFORNIA HIGH-SPEED TRAIN PROJECT
SAN JOSE TO MERCED
1265+00 TO GILROY STATION
CONSTRUCTION PHASES
PLAN AND PROFILE SCHEME
PHASE 4

CONTRACT NO.	
DRAWING NO.	CV-I6WS6-SPP-05
SCALE	NOT TO SCALE
SHEET NO.	5 OF 6

	CURRENT TRACK		TRACK REMOVAL		STRUCTURE UNDER CONSTRUCTION
	PROVISIONAL TRACK		UNDER CONSTRUCTION		WILDLIFE CROSSING UNDER CONSTRUCTION
	BUILT IN PREVIOUS PHASES		CIRCULATION TRACK		GRADE CROSSING ADAPTATION
	UNDER CONST + CIRCULATION T.		OVERHEAD BRIDGE		GRADE CROSSING
	MAJOR UNDERPASS		TUNNEL		CREEK UNDERPASS

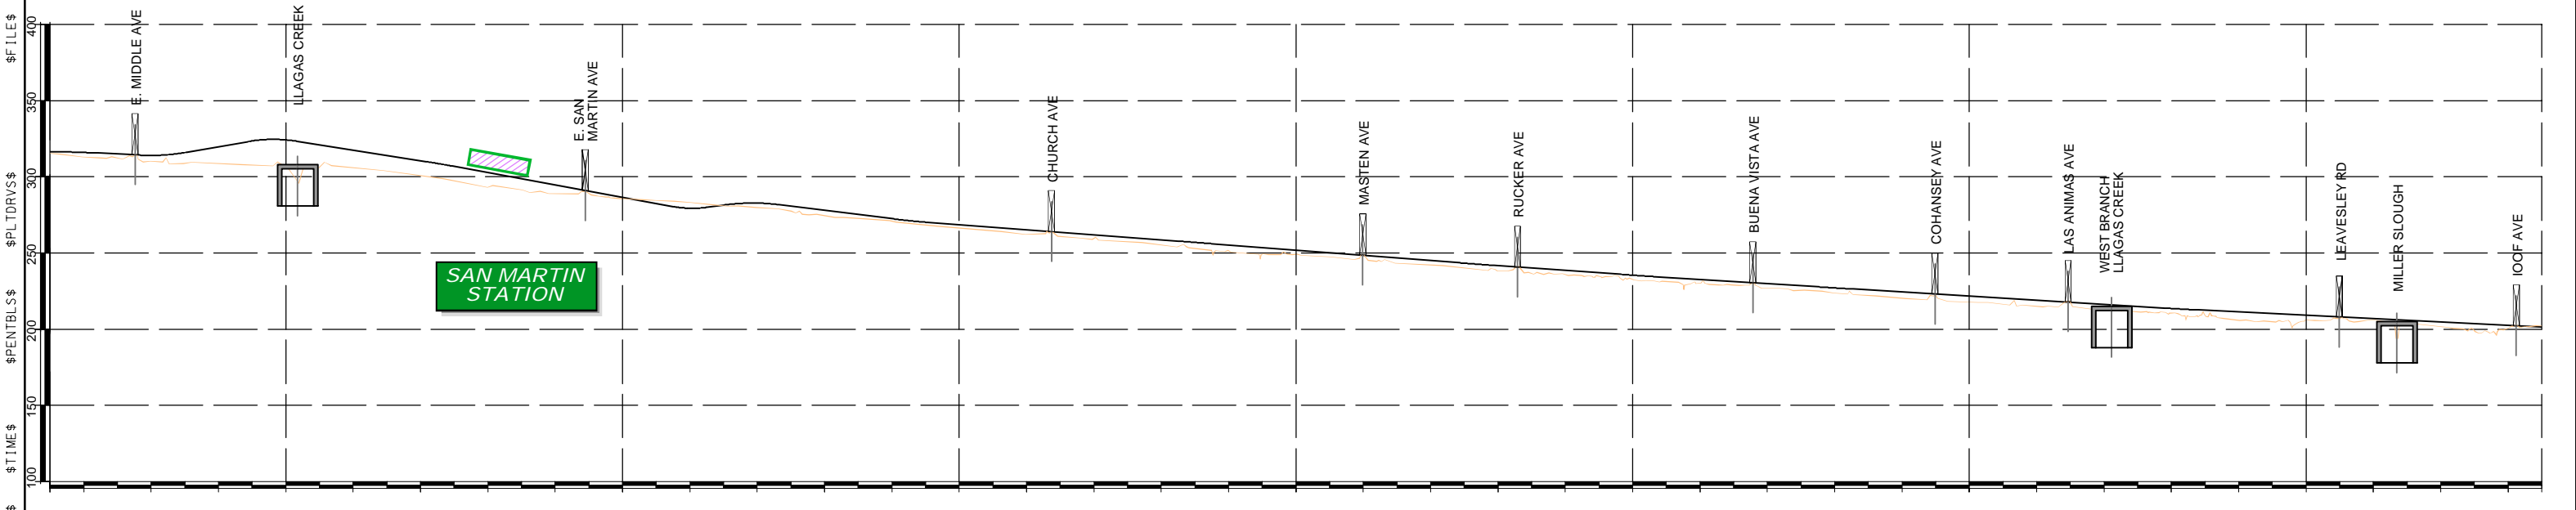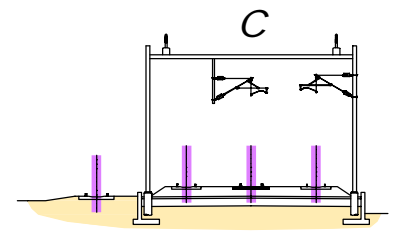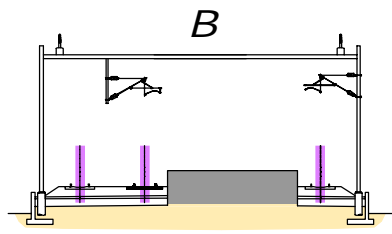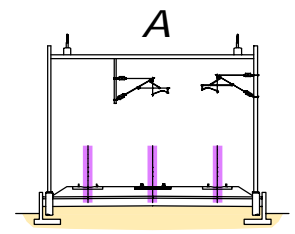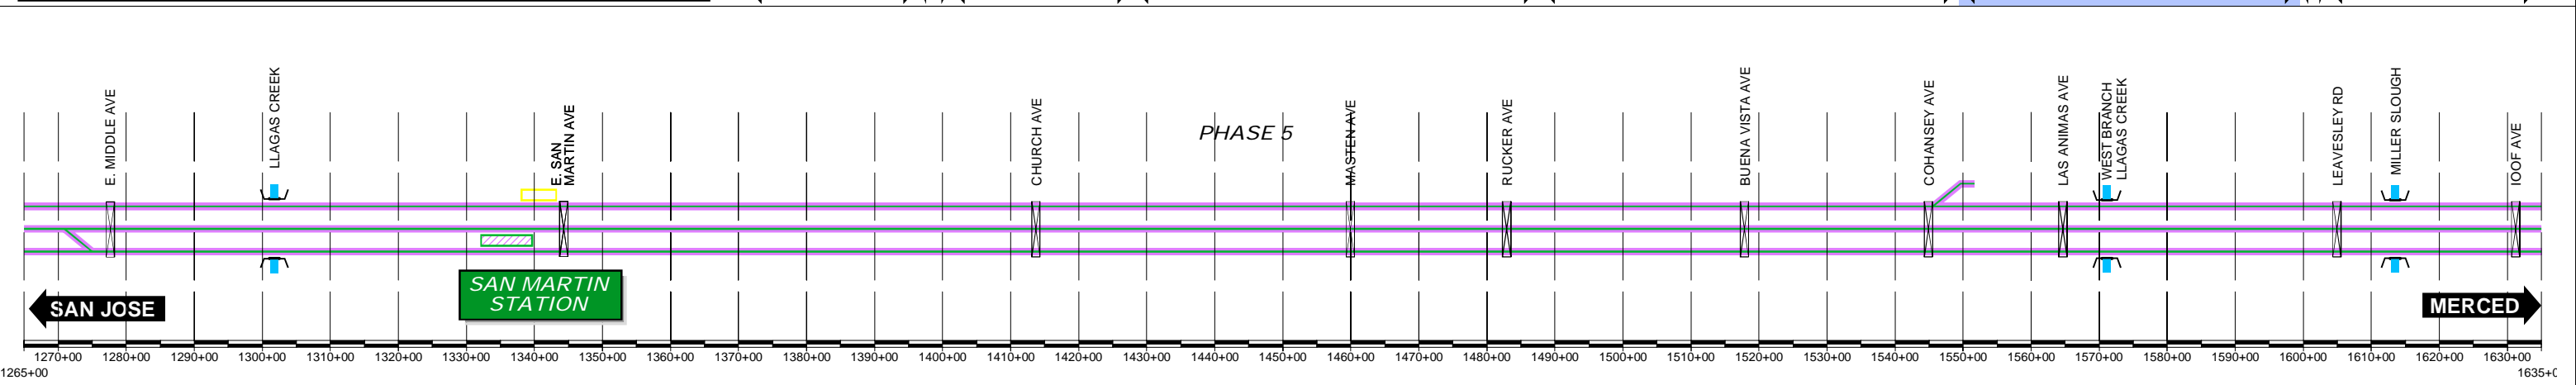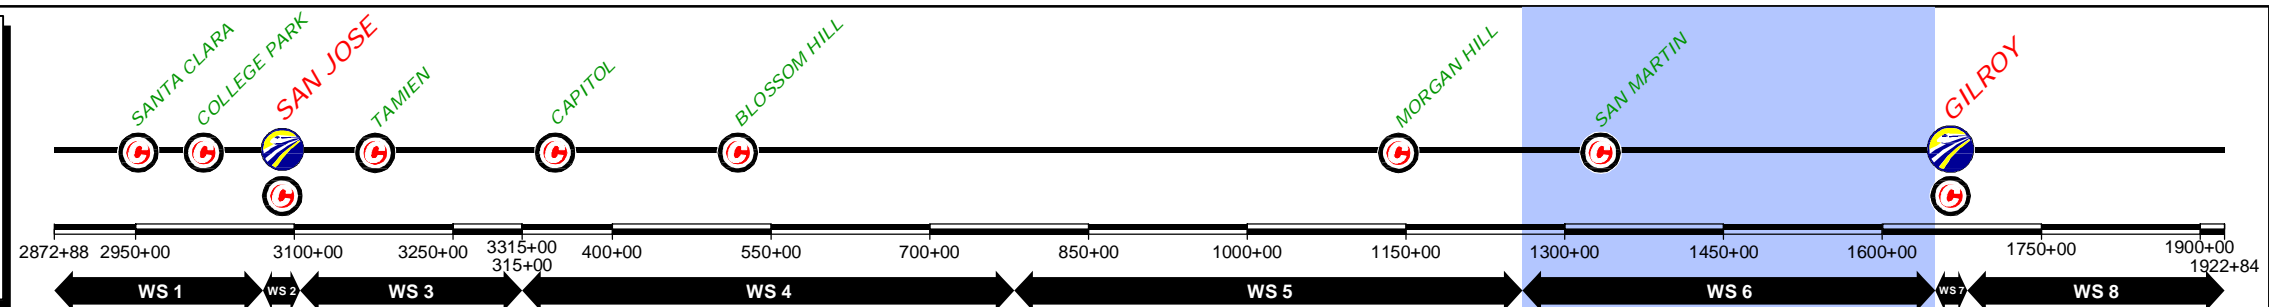

REV	DATE	BY	SUB	APP	DESCRIPTION

DESIGNED BY	
DRAWN BY	
CHECKED BY	
IN CHARGE	
DATE	FEB/2018

DRAFT PEPD
SUBMITTAL
FOR INTERNAL
USE ONLY

NOT FOR
CONSTRUCTION

prontec 12 Burgos Ave.
11th Floor
Madrid, SP 28036



HNTB 1111 Broadway
9th Floor
Oakland, CA 94607

CALIFORNIA
High-Speed Rail Authority

CALIFORNIA HIGH-SPEED TRAIN PROJECT
SAN JOSE TO MERCED
1265+00 TO GILROY STATION
CONSTRUCTION PHASES
PLAN AND PROFILE SCHEME
PHASE 5

CONTRACT NO.	
DRAWING NO.	CV-I6WS6-SPP-06
SCALE	NOT TO SCALE
SHEET NO.	6 OF 6

CURRENT TRACK	TRACK REMOVAL	EXISTING ROW
PROVISIONAL TRACK	UNDER CONSTRUCTION	PROPOSED ROW
BUILT IN PREVIOUS PHASES	CIRCULATION TRACK	PROPOSED TCE
UNDER CONST + CIRCULATION T.	GRADE CROSSING	
OVERHEAD BRIDGE	TUNNEL	
MAJOR UNDERPASS	CREEK UNDERPASS	

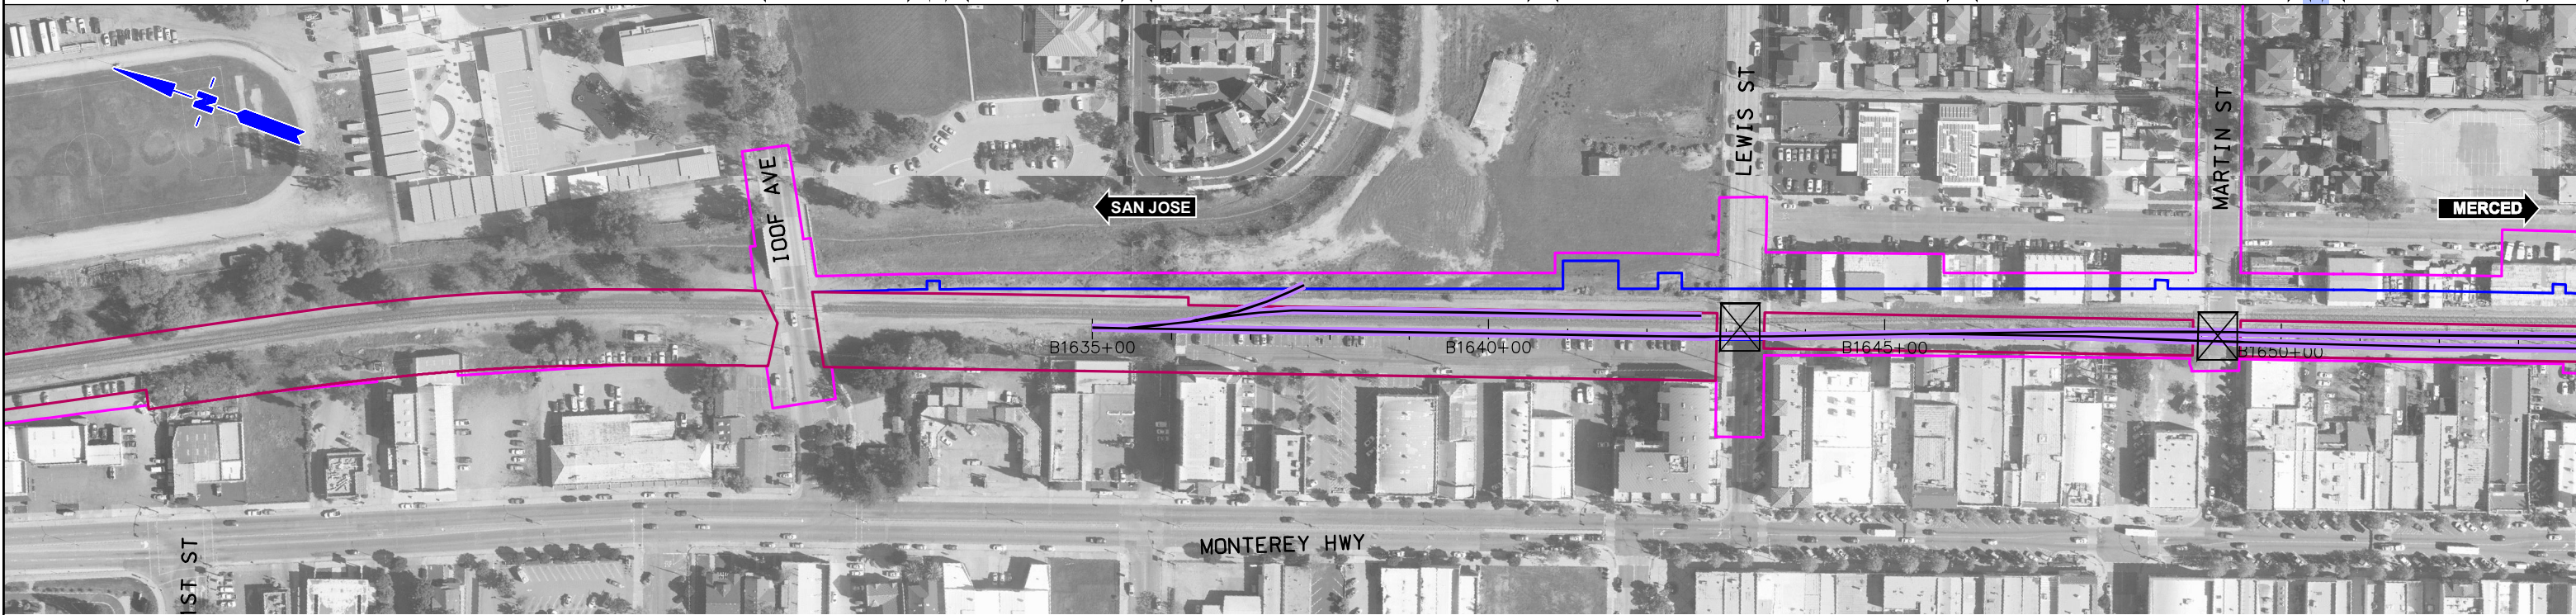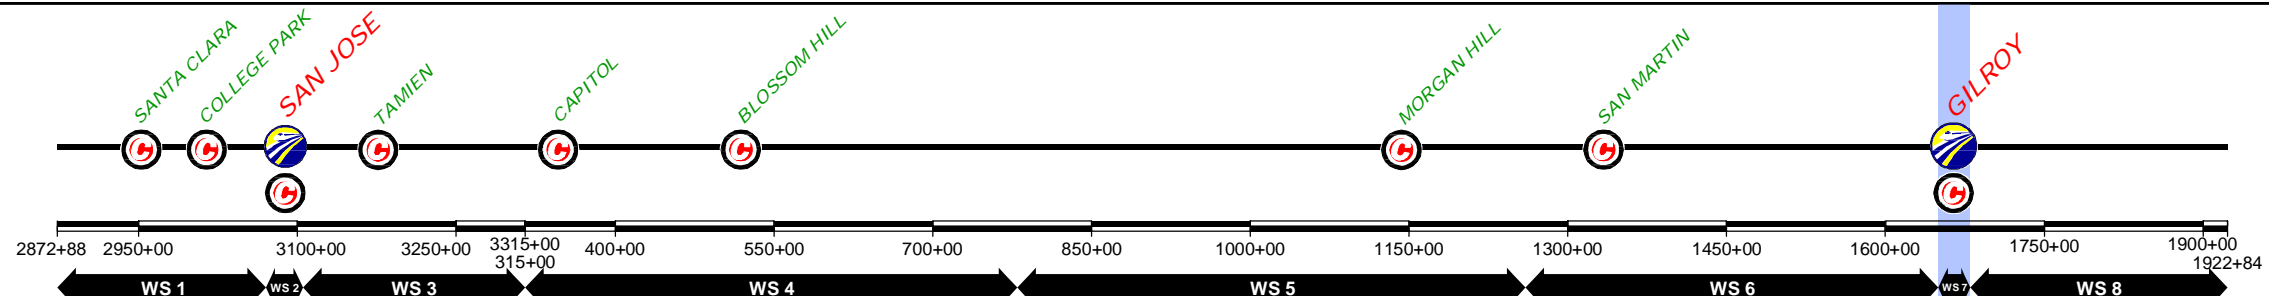

\$FILE\$
 \$PLTDRVS\$
 \$PENTBLS\$
 \$TIME\$
 \$DATE\$
 \$USER\$

REV	DATE	BY	SUB	APP	DESCRIPTION

DESIGNED BY	
DRAWN BY	
CHECKED BY	
IN CHARGE	
DATE	NOV/2018

DRAFT PEPP
 SUBMITTAL
 FOR INTERNAL
 USE ONLY

 NOT FOR
 CONSTRUCTION

12 Burgos Ave.
 11th Floor
 Madrid, SP 28036

 1111 Broadway
 9th Floor
 Oakland, CA 94607



CALIFORNIA
 High-Speed Rail Authority

CALIFORNIA HIGH-SPEED TRAIN PROJECT
 SAN JOSE TO MERCED
 GILROY STATION
 CONSTRUCTION PHASES, 2027 CONFIGURATION
 PLAN
 PHASE 0

CONTRACT NO.	
DRAWING NO.	CV-I1WS7-PH0-01
SCALE	1" = 200'
SHEET NO.	1 OF 2

CURRENT TRACK	TRACK REMOVAL	EXISTING ROW
PROVISIONAL TRACK	UNDER CONSTRUCTION	PROPOSED ROW
BUILT IN PREVIOUS PHASES	CIRCULATION TRACK	PROPOSED TCE
UNDER CONST + CIRCULATION T.		

OVERHEAD BRIDGE	GRADE CROSSING
MAJOR UNDERPASS	TUNNEL
	CREEK UNDERPASS

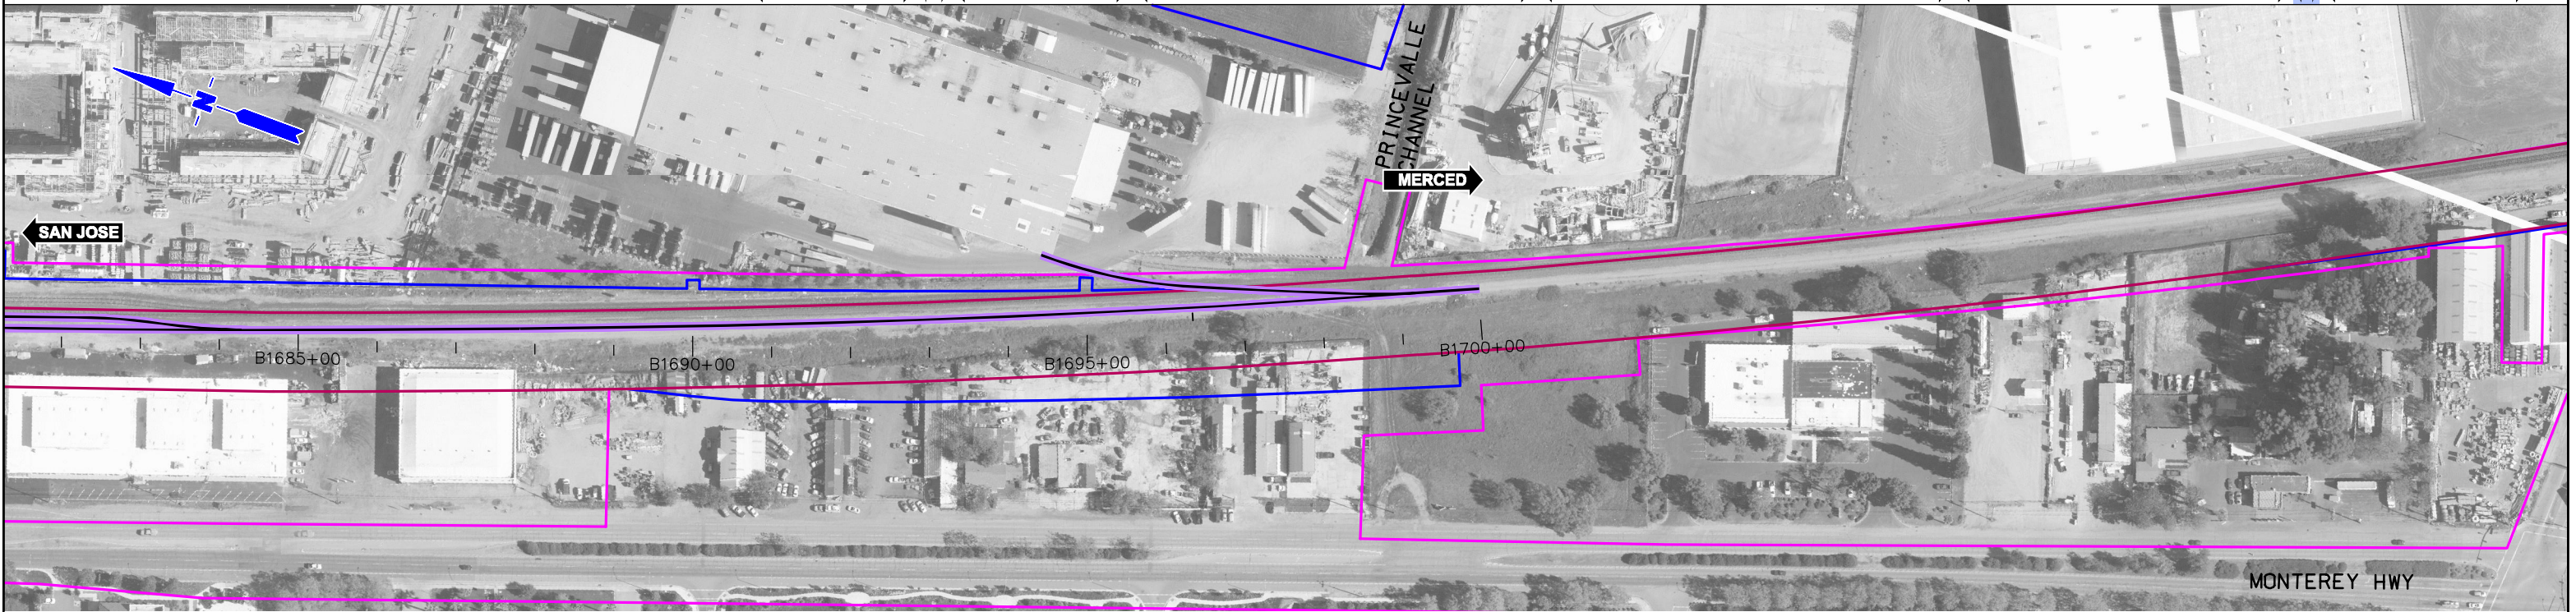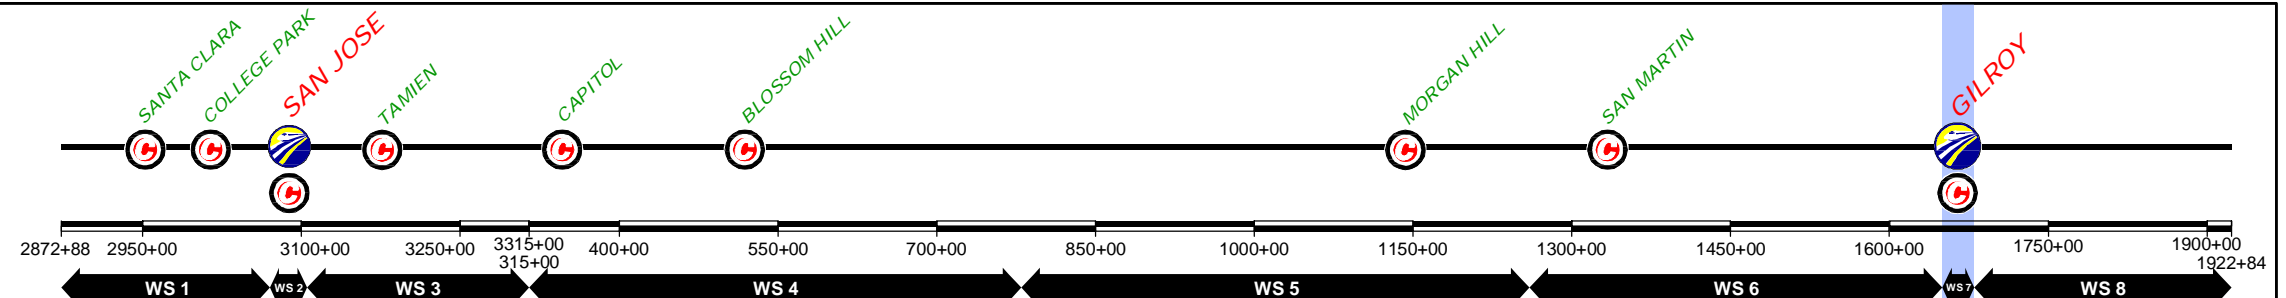

\$FILE\$
 \$PLTDRVS\$
 \$PENTBLS\$
 \$TIME\$
 \$DATE\$
 \$USER\$

REV	DATE	BY	SUB	APP	DESCRIPTION

DESIGNED BY	
DRAWN BY	
CHECKED BY	
IN CHARGE	
DATE	NOV/2018

DRAFT PEPD
 SUBMITTAL
 FOR INTERNAL
 USE ONLY

 NOT FOR
 CONSTRUCTION

12 Burgos Ave.
 11th Floor
 Madrid, SP 28036

 1111 Broadway
 9th Floor
 Oakland, CA 94607



CALIFORNIA
 High-Speed Rail Authority

CALIFORNIA HIGH-SPEED TRAIN PROJECT
 SAN JOSE TO MERCED
 GILROY STATION
 CONSTRUCTION PHASES, 2027 CONFIGURATION
 PLAN
 PHASE 0

CONTRACT NO.	
DRAWING NO.	CV-I1WS7-PH0-02
SCALE	1" = 200'
SHEET NO.	2 OF 2

CURRENT TRACK	TRACK REMOVAL	EXISTING ROW
PROVISIONAL TRACK	UNDER CONSTRUCTION	PROPOSED ROW
BUILT IN PREVIOUS PHASES	CIRCULATION TRACK	PROPOSED TCE
UNDER CONST + CIRCULATION T.		

OVERHEAD BRIDGE	GRADE CROSSING
MAJOR UNDERPASS	TUNNEL
	CREEK UNDERPASS

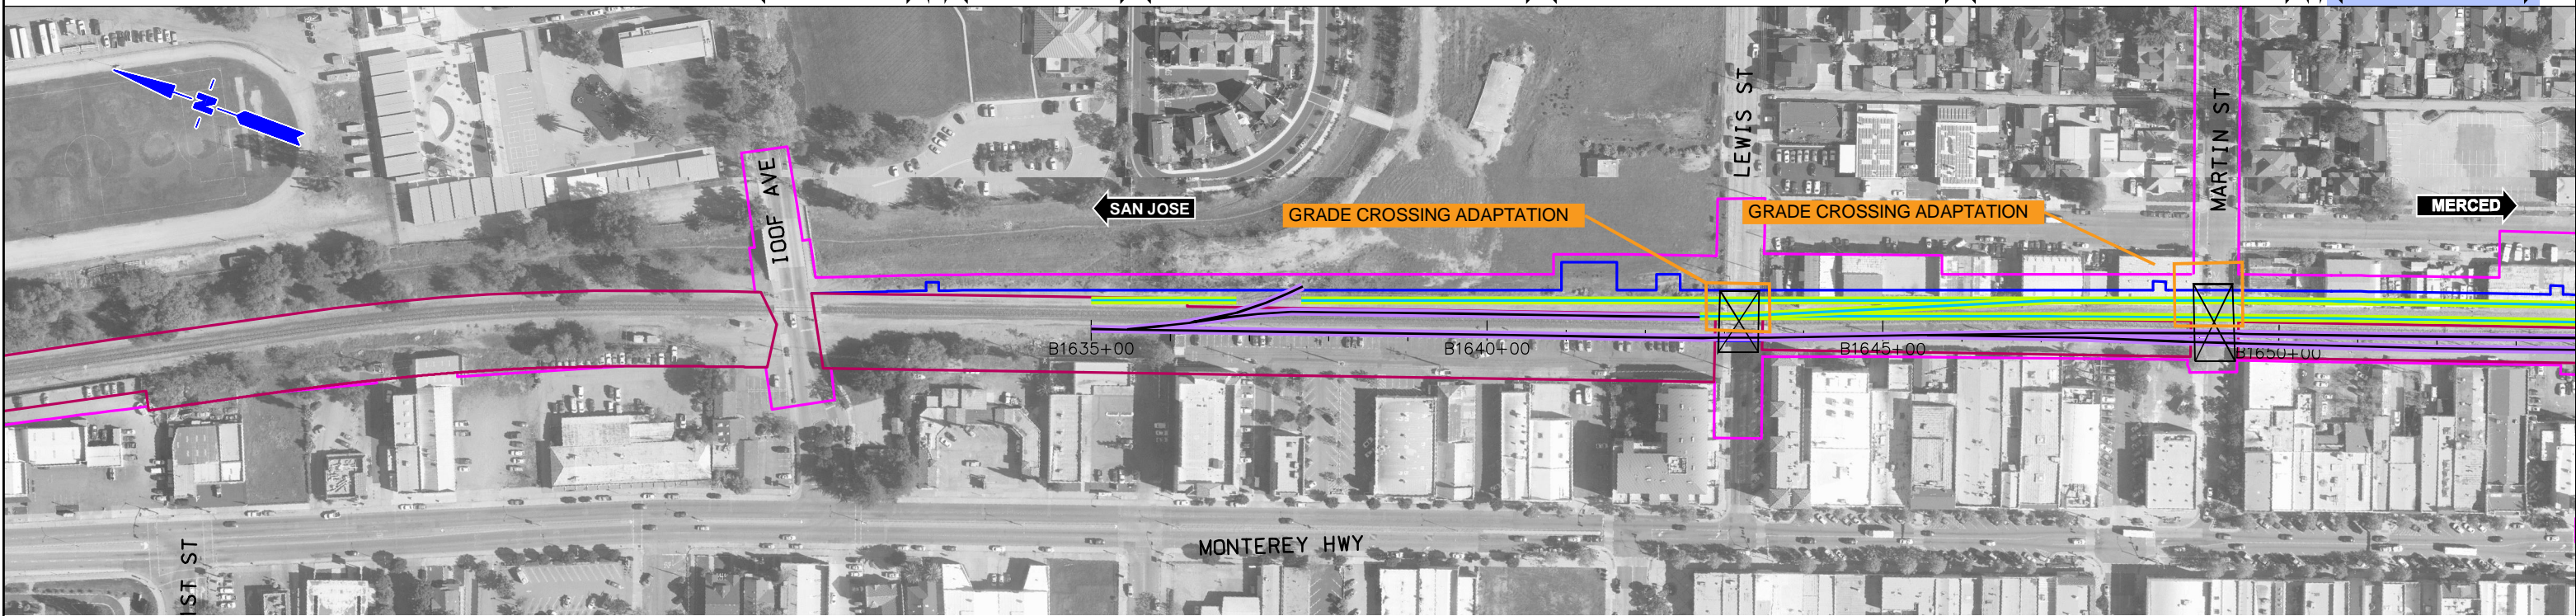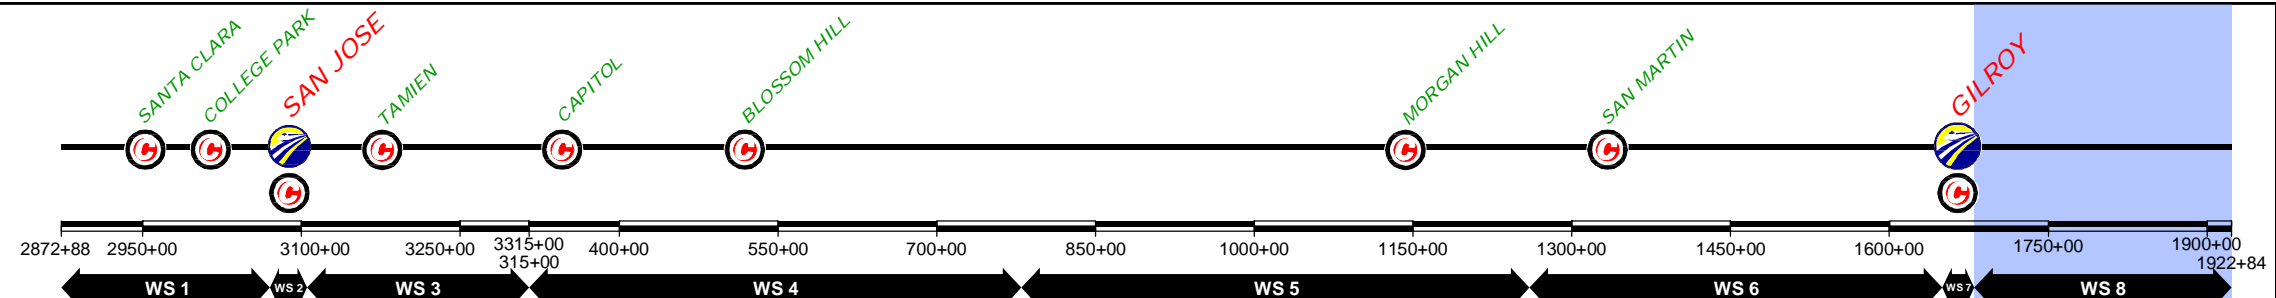

DESIGNED BY	
DRAWN BY	
CHECKED BY	
IN CHARGE	
DATE	NOV/2018

REV	DATE	BY	SUB	APP	DESCRIPTION

DESIGNED BY
DRAWN BY
CHECKED BY
IN CHARGE
DATE
NOV/2018

DRAFT PEPP
SUBMITTAL
FOR INTERNAL
USE ONLY

NOT FOR
CONSTRUCTION

prontec 12 Burgos Ave.
11th Floor
Madrid, SP 28036

HNTB 1111 Broadway
9th Floor
Oakland, CA 94607


CALIFORNIA
High-Speed Rail Authority

CALIFORNIA HIGH-SPEED TRAIN PROJECT
SAN JOSE TO MERCED
GILROY STATION
CONSTRUCTION PHASES, 2027 CONFIGURATION
PLAN
PHASE 1

CONTRACT NO.	
DRAWING NO.	CV-I1WS7-PH1-01
SCALE	1" = 200'
SHEET NO.	1 OF 2

CURRENT TRACK	TRACK REMOVAL	EXISTING ROW
PROVISIONAL TRACK	UNDER CONSTRUCTION	PROPOSED ROW
BUILT IN PREVIOUS PHASES	CIRCULATION TRACK	PROPOSED TCE
UNDER CONST + CIRCULATION T.		

OVERHEAD BRIDGE	GRADE CROSSING
MAJOR UNDERPASS	TUNNEL
	CREEK UNDERPASS

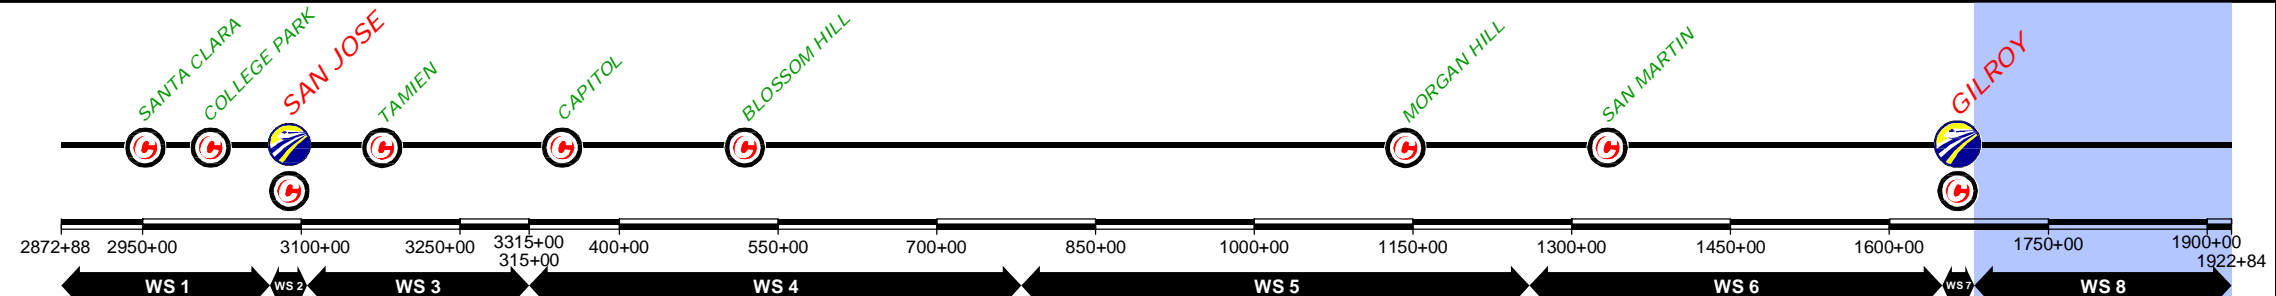

\$USER\$ \$DATE\$ \$TIME\$ \$PENTBLS\$ \$PLTDRVS\$ \$FILE\$

REV	DATE	BY	SUB	APP	DESCRIPTION

DESIGNED BY	
DRAWN BY	
CHECKED BY	
IN CHARGE	
DATE	NOV/2018

DRAFT PEPD
 SUBMITTAL
 FOR INTERNAL
 USE ONLY

 NOT FOR
 CONSTRUCTION

12 Burgos Ave.
 11th Floor
 Madrid, SP 28036




 1111 Broadway
 9th Floor
 Oakland, CA 94607

CALIFORNIA
 High-Speed Rail Authority

CALIFORNIA HIGH-SPEED TRAIN PROJECT
 SAN JOSE TO MERCED
 GILROY STATION
 CONSTRUCTION PHASES, 2027 CONFIGURATION
 PLAN
 PHASE 1

CONTRACT NO.	
DRAWING NO.	CV-I1WS7-PH1-02
SCALE	1" = 200'
SHEET NO.	2 OF 2

CURRENT TRACK	TRACK REMOVAL	EXISTING ROW
PROVISIONAL TRACK	UNDER CONSTRUCTION	PROPOSED ROW
BUILT IN PREVIOUS PHASES	CIRCULATION TRACK	PROPOSED TCE
UNDER CONST + CIRCULATION T.	GRADE CROSSING	
OVERHEAD BRIDGE	TUNNEL	
MAJOR UNDERPASS	CREEK UNDERPASS	

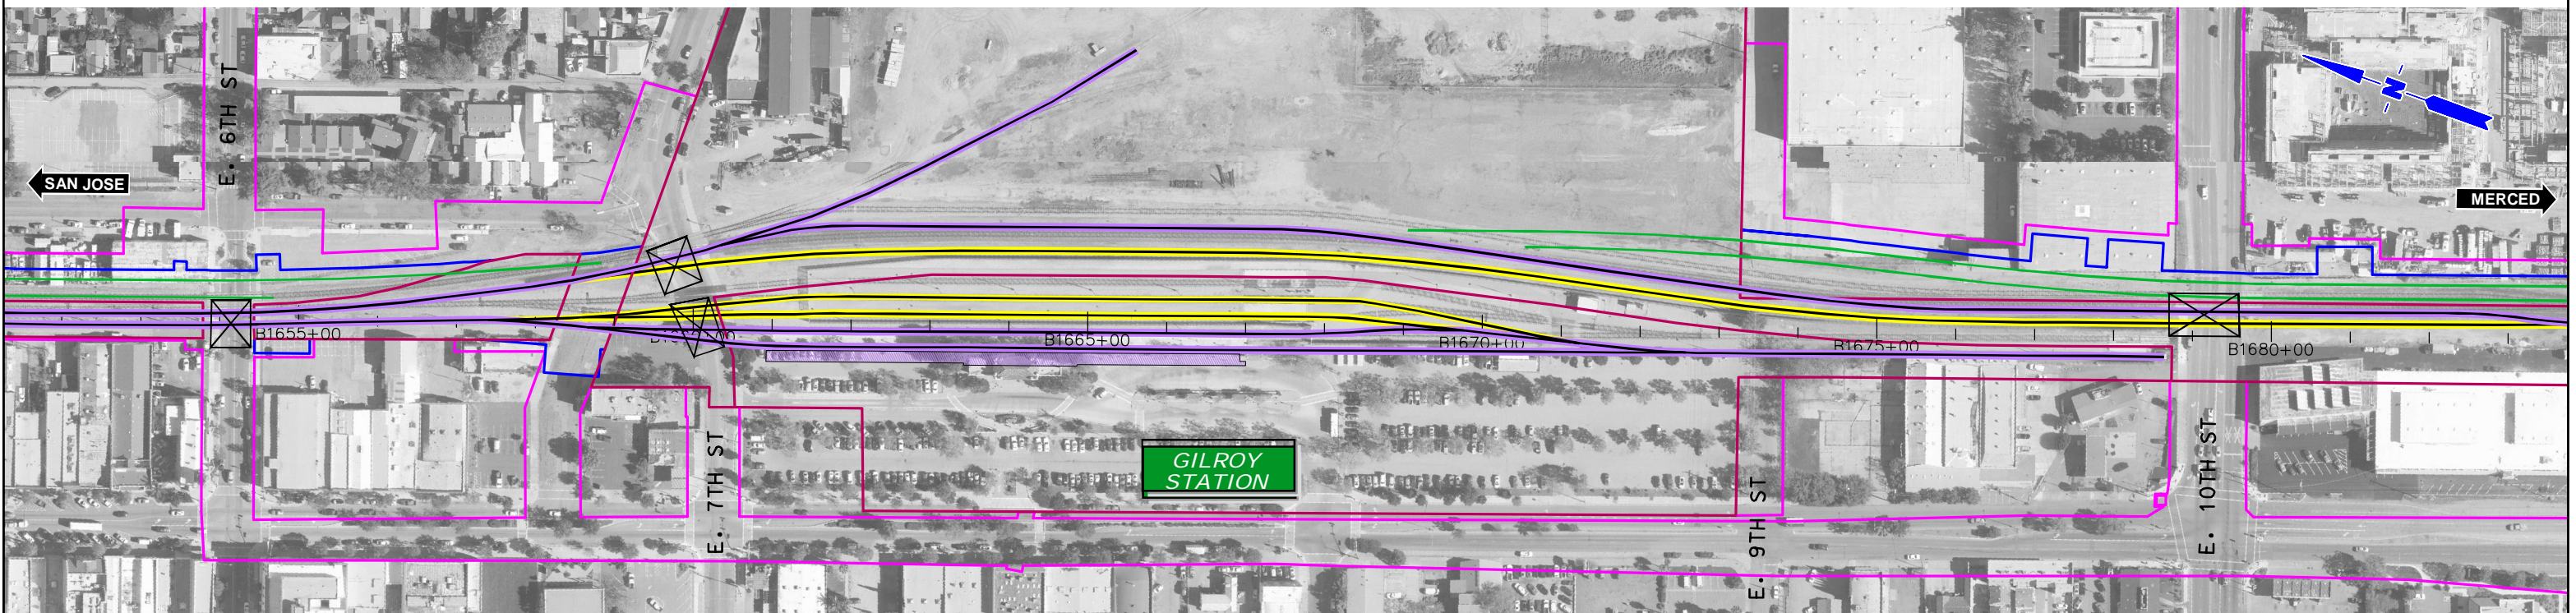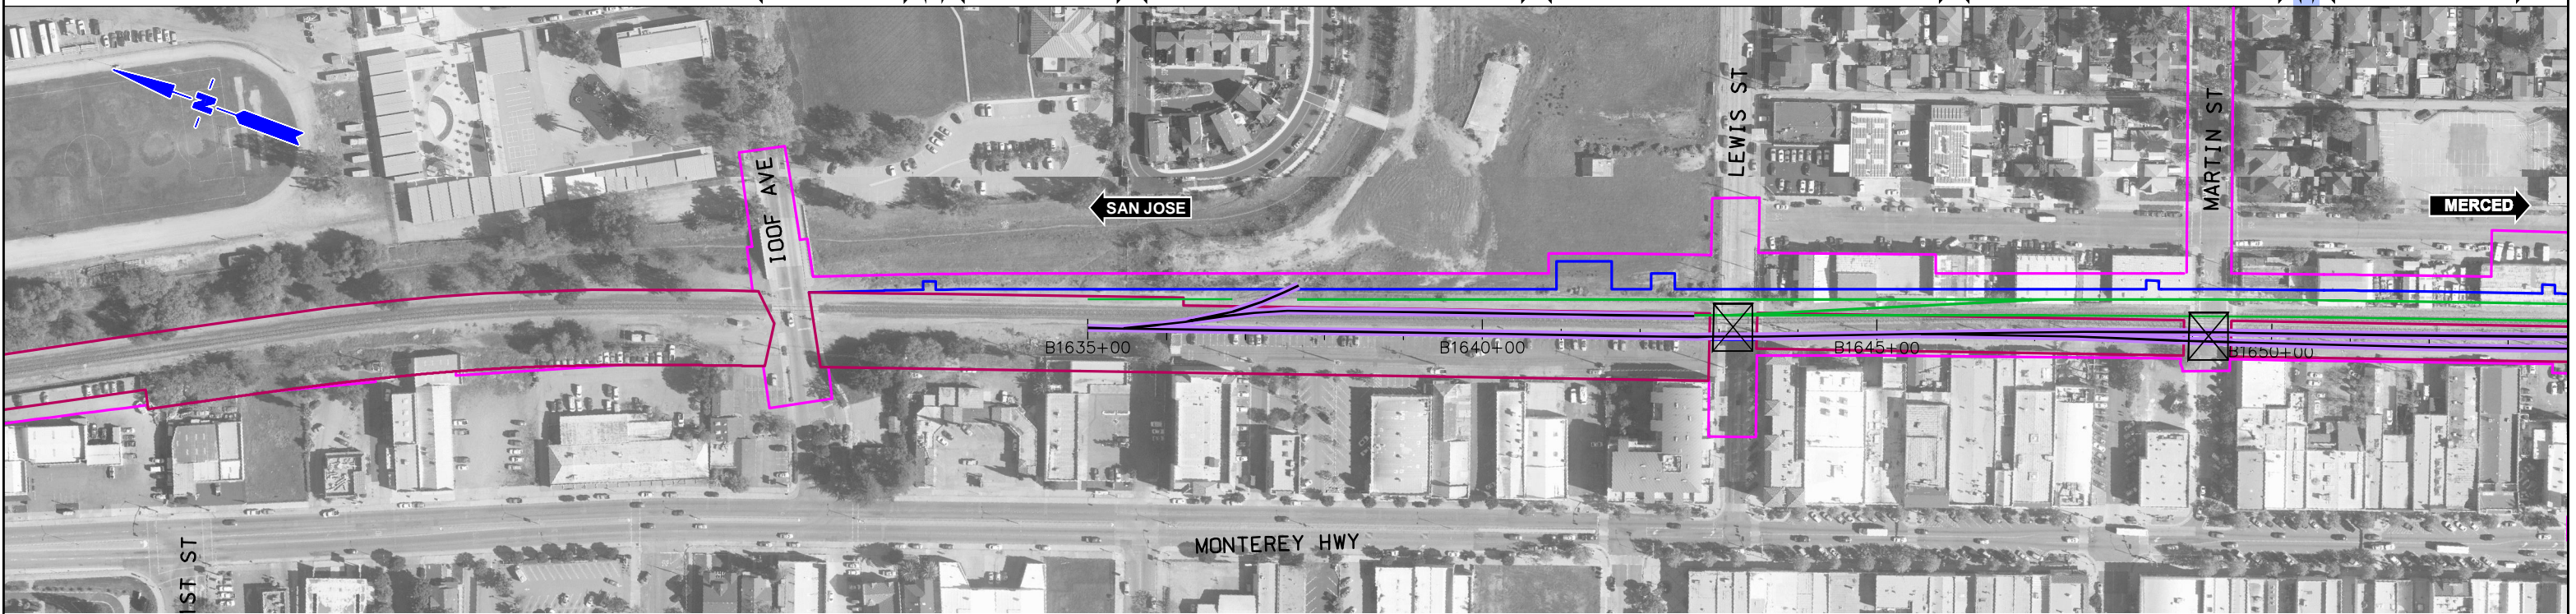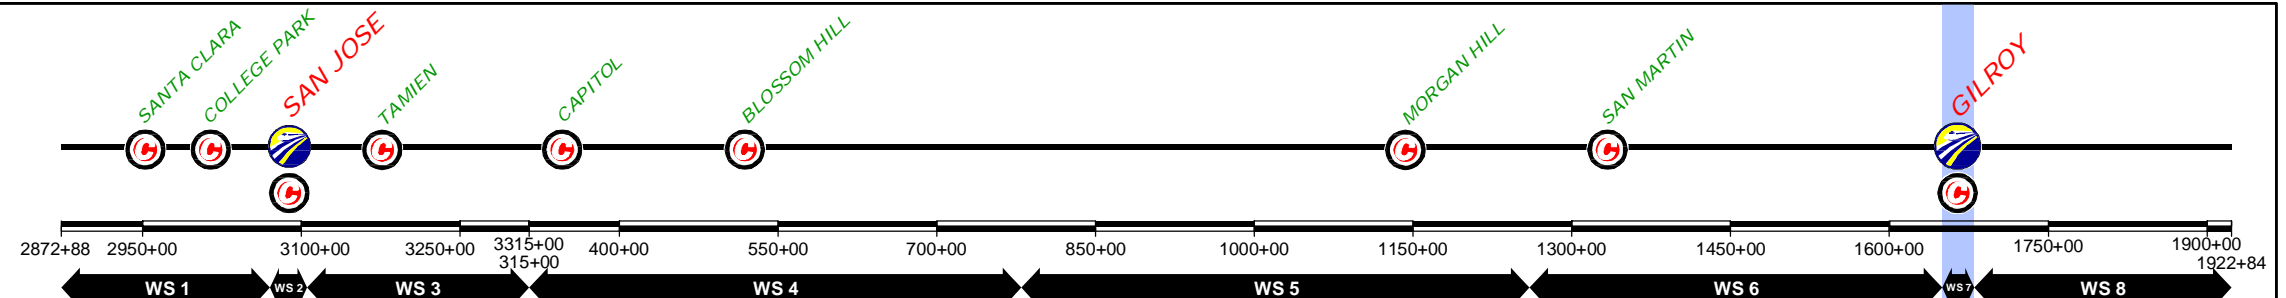

\$DATE\$	\$TIME\$	\$PENTBL\$	\$PLTRV\$	\$FILE\$
\$USER\$				
REV	DATE	BY	SUB	APP
				DESCRIPTION

DESIGNED BY	
DRAWN BY	
CHECKED BY	
IN CHARGE	
DATE	NOV/2018

DRAFT PEPP
SUBMITTAL
FOR INTERNAL
USE ONLY

NOT FOR
CONSTRUCTION

prontec 12 Burgos Ave.
11th Floor
Madrid, SP 28036

HNTB 1111 Broadway
9th Floor
Oakland, CA 94607



CALIFORNIA
High-Speed Rail Authority

CALIFORNIA HIGH-SPEED TRAIN PROJECT
SAN JOSE TO MERCED
GILROY STATION
CONSTRUCTION PHASES, 2027 CONFIGURATION
PLAN
PHASE 2

CONTRACT NO.	
DRAWING NO.	CV-I1WS7-PH2-01
SCALE	1" = 200'
SHEET NO.	1 OF 2

CURRENT TRACK	TRACK REMOVAL	EXISTING ROW
PROVISIONAL TRACK	UNDER CONSTRUCTION	PROPOSED ROW
BUILT IN PREVIOUS PHASES	CIRCULATION TRACK	PROPOSED TCE
UNDER CONST + CIRCULATION T.		

OVERHEAD BRIDGE	GRADE CROSSING
MAJOR UNDERPASS	TUNNEL
	CREEK UNDERPASS

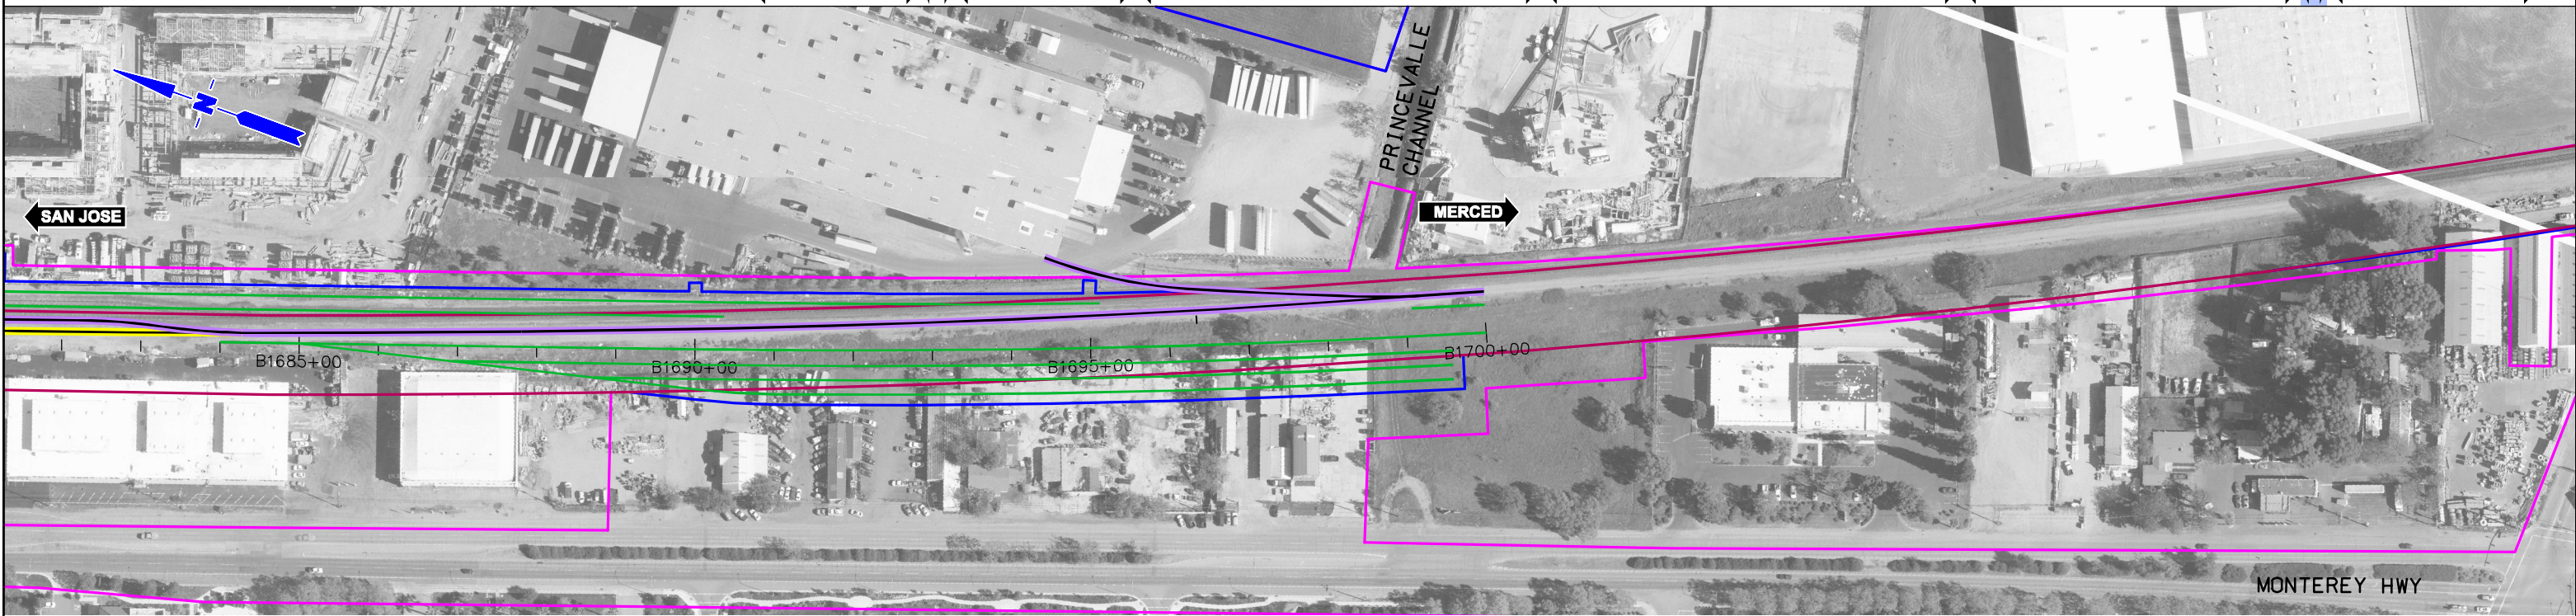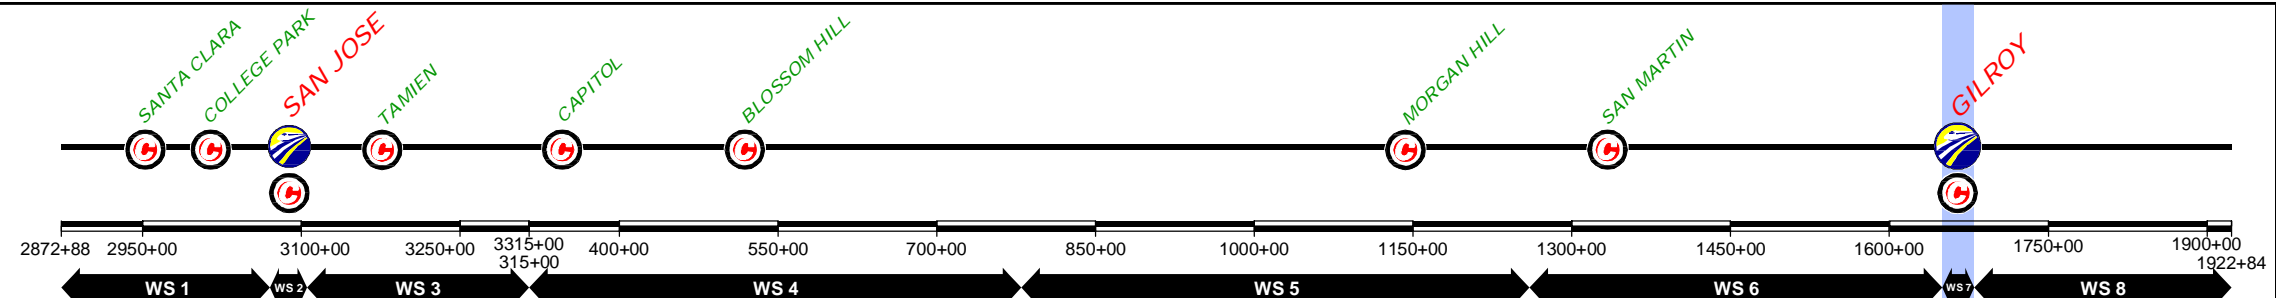

\$FILE\$
 \$PLTDRVS\$
 \$PENTBLS\$
 \$TIME\$
 \$DATE\$
 \$USER\$

REV	DATE	BY	SUB	APP	DESCRIPTION

DESIGNED BY	
DRAWN BY	
CHECKED BY	
IN CHARGE	
DATE	NOV/2018

DRAFT PEPD
 SUBMITTAL
 FOR INTERNAL
 USE ONLY

 NOT FOR
 CONSTRUCTION





12 Burgos Ave.
 11th Floor
 Madrid, SP 28036

 1111 Broadway
 9th Floor
 Oakland, CA 94607

CALIFORNIA
 High-Speed Rail Authority

CALIFORNIA HIGH-SPEED TRAIN PROJECT
 SAN JOSE TO MERCED
 GILROY STATION
 CONSTRUCTION PHASES, 2027 CONFIGURATION
 PLAN
 PHASE 2

CONTRACT NO.	
DRAWING NO.	CV-I1WS7-PH2-02
SCALE	1" = 200'
SHEET NO.	2 OF 2

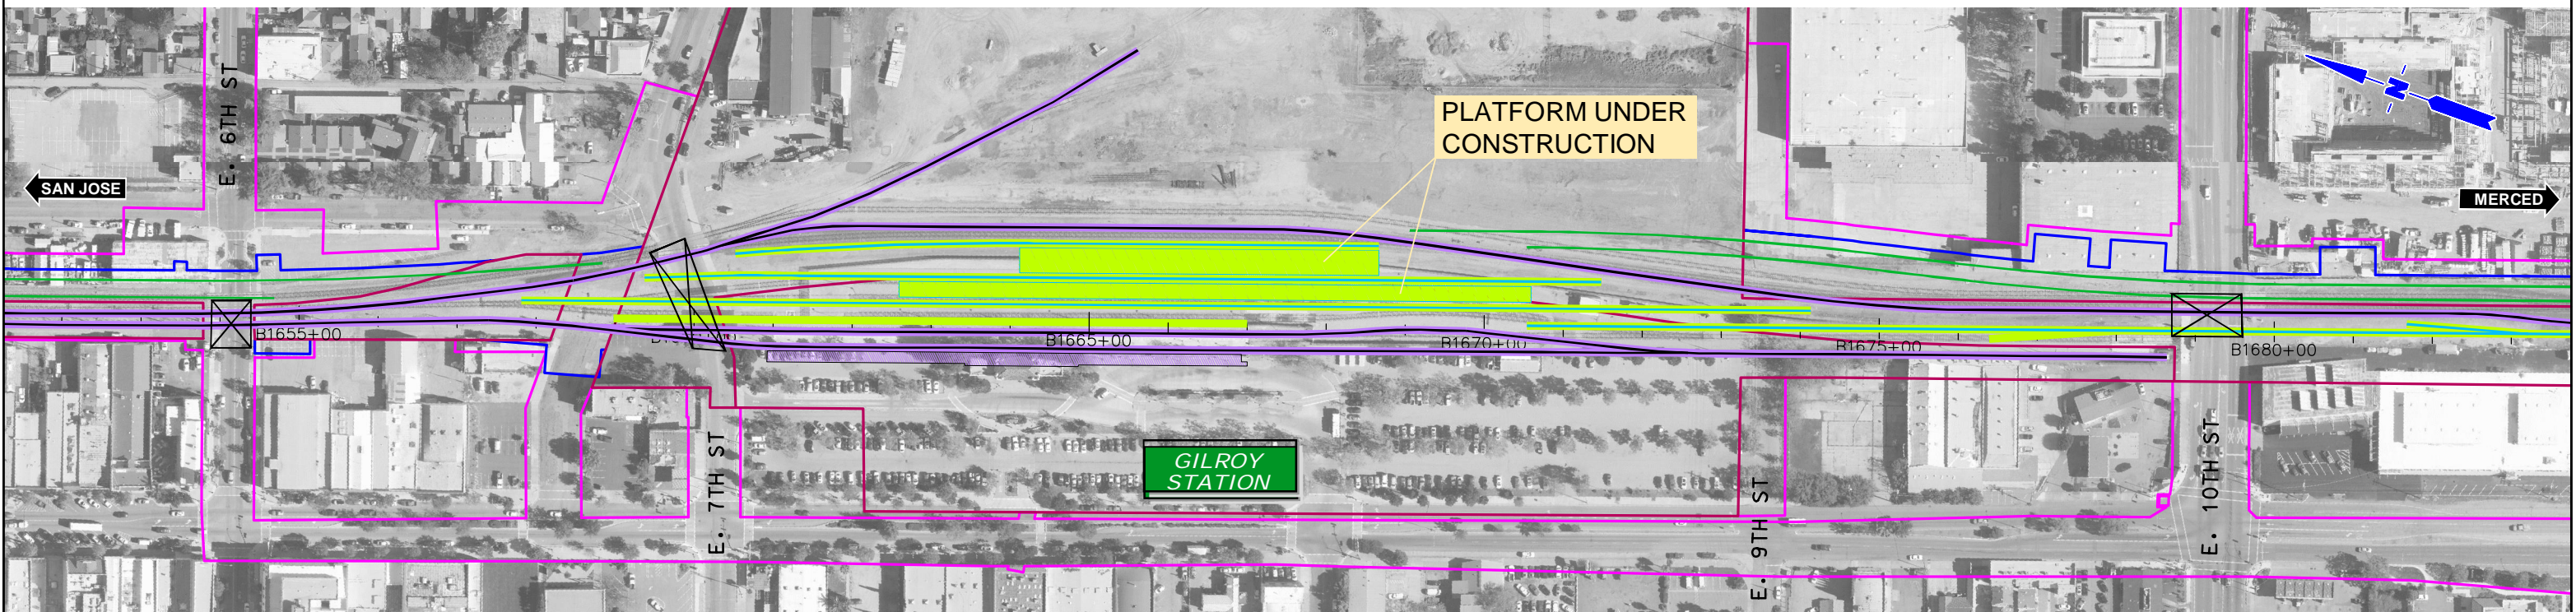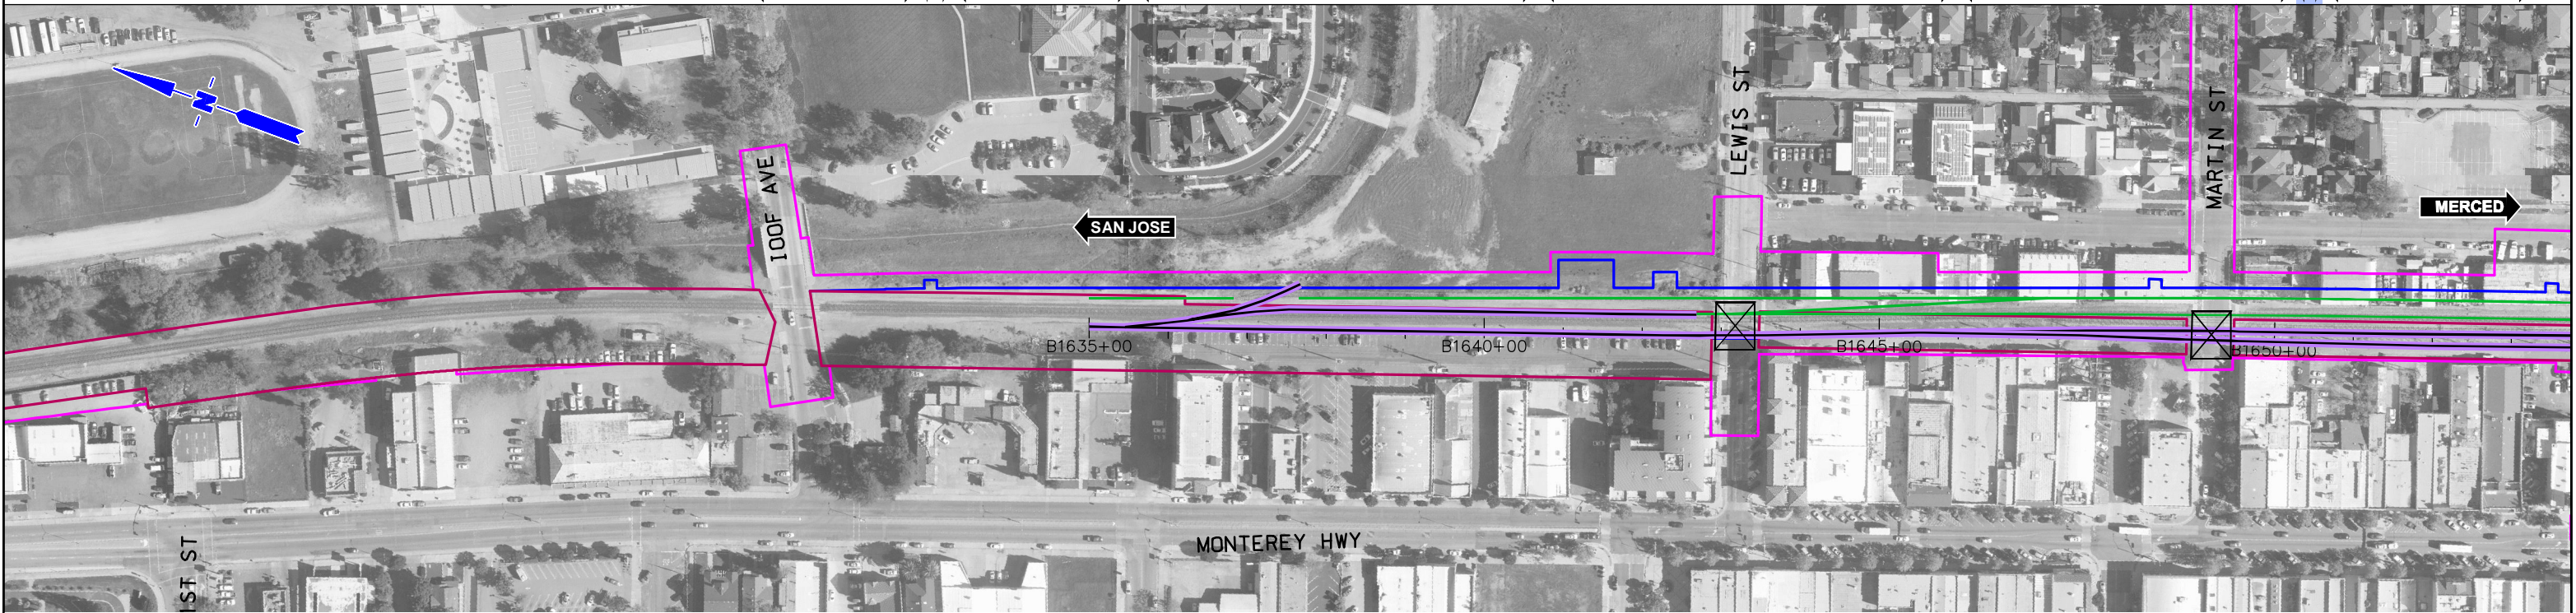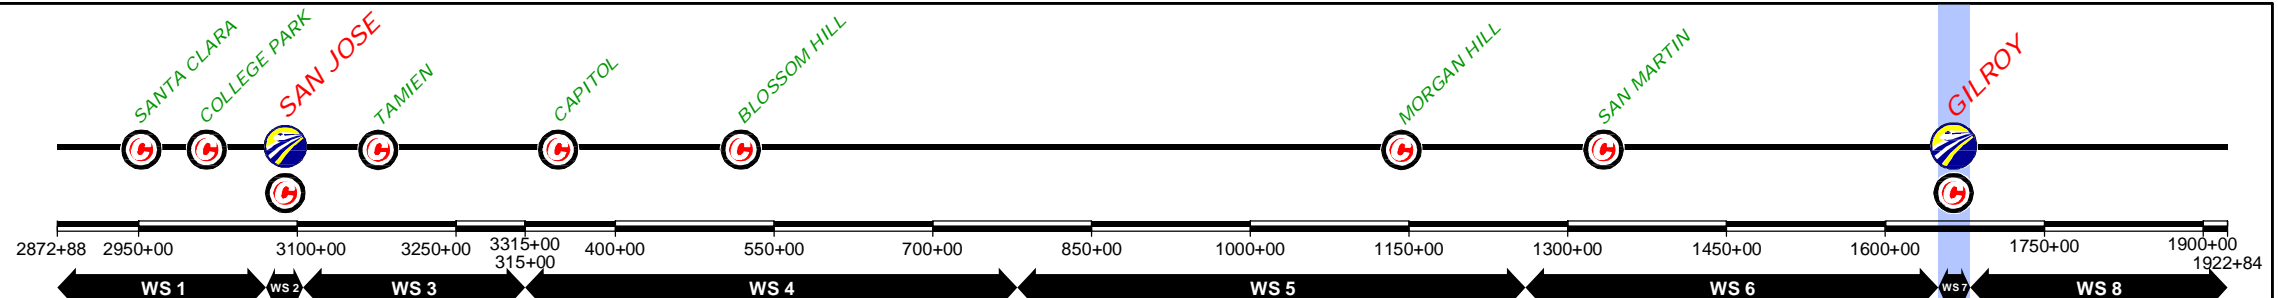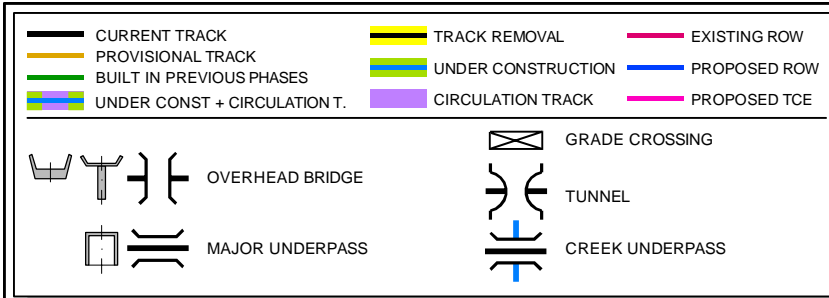

\$FILE\$
 \$PLTRV\$
 \$PENTBL\$
 \$TIME\$
 \$DATE\$
 \$USER\$

REV	DATE	BY	SUB	APP	DESCRIPTION

DESIGNED BY	
DRAWN BY	
CHECKED BY	
IN CHARGE	
DATE	NOV/2018

DRAFT PEPP
 SUBMITTAL
 FOR INTERNAL
 USE ONLY

 NOT FOR
 CONSTRUCTION

prontec 12 Burgos Ave.
 11th Floor
 Madrid, SP 28036

HNTB 1111 Broadway
 9th Floor
 Oakland, CA 94607





CALIFORNIA HIGH-SPEED TRAIN PROJECT
 SAN JOSE TO MERCED
 GILROY STATION
 CONSTRUCTION PHASES, 2027 CONFIGURATION
 PLAN
 PHASE 3

CONTRACT NO.	
DRAWING NO.	CV-I1WS7-PH3-01
SCALE	1" = 200'
SHEET NO.	1 OF 2

CURRENT TRACK	TRACK REMOVAL	EXISTING ROW
PROVISIONAL TRACK	UNDER CONSTRUCTION	PROPOSED ROW
BUILT IN PREVIOUS PHASES	CIRCULATION TRACK	PROPOSED TCE
UNDER CONST + CIRCULATION T.		

OVERHEAD BRIDGE	GRADE CROSSING
MAJOR UNDERPASS	TUNNEL
	CREEK UNDERPASS

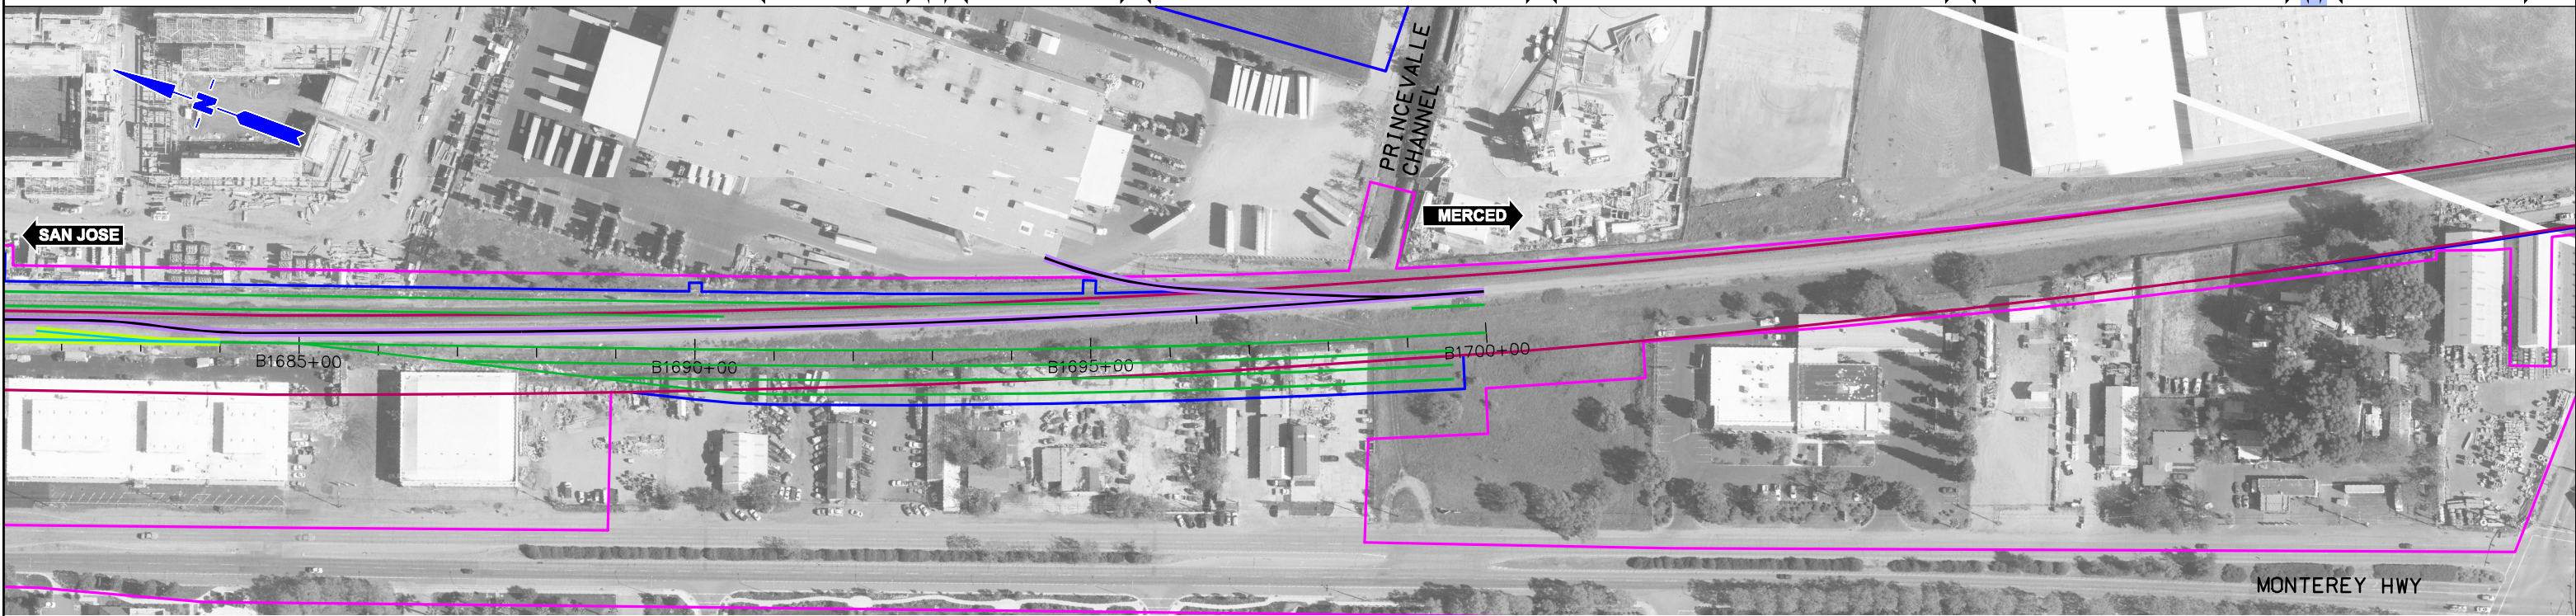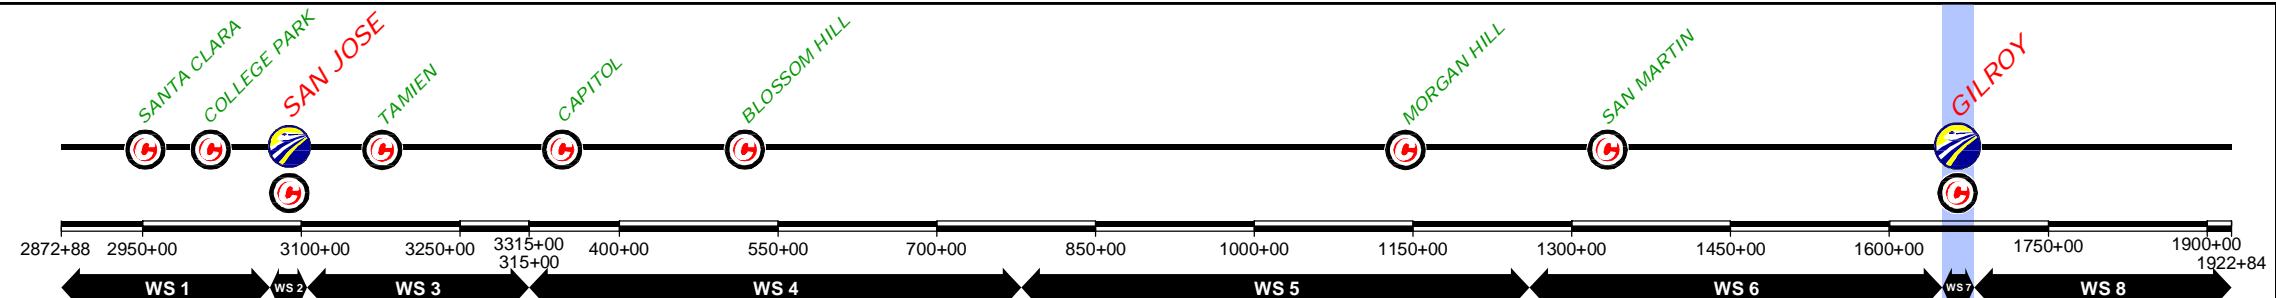

\$FILE\$
 \$PLTDRVS\$
 \$PENTBLS\$
 \$TIME\$
 \$DATE\$
 \$USER\$

REV	DATE	BY	SUB	APP	DESCRIPTION

DESIGNED BY	
DRAWN BY	
CHECKED BY	
IN CHARGE	
DATE	NOV/2018

DRAFT PEPD
SUBMITTAL
FOR INTERNAL
USE ONLY

NOT FOR
CONSTRUCTION

prontec 12 Burgos Ave.
11th Floor
Madrid, SP 28036




HNTB 1111 Broadway
9th Floor
Oakland, CA 94607



CALIFORNIA HIGH-SPEED TRAIN PROJECT
 SAN JOSE TO MERCED
 GILROY STATION
 CONSTRUCTION PHASES. 2027 CONFIGURATION
 PLAN
 PHASE 3

CONTRACT NO.	
DRAWING NO.	CV-I1WS7-PH3-02
SCALE	1" = 200'
SHEET NO.	2 OF 2

CURRENT TRACK	TRACK REMOVAL	EXISTING ROW
PROVISIONAL TRACK	UNDER CONSTRUCTION	PROPOSED ROW
BUILT IN PREVIOUS PHASES	CIRCULATION TRACK	PROPOSED TCE
UNDER CONST + CIRCULATION T.		
OVERHEAD BRIDGE	GRADE CROSSING	
MAJOR UNDERPASS	TUNNEL	
	CREEK UNDERPASS	

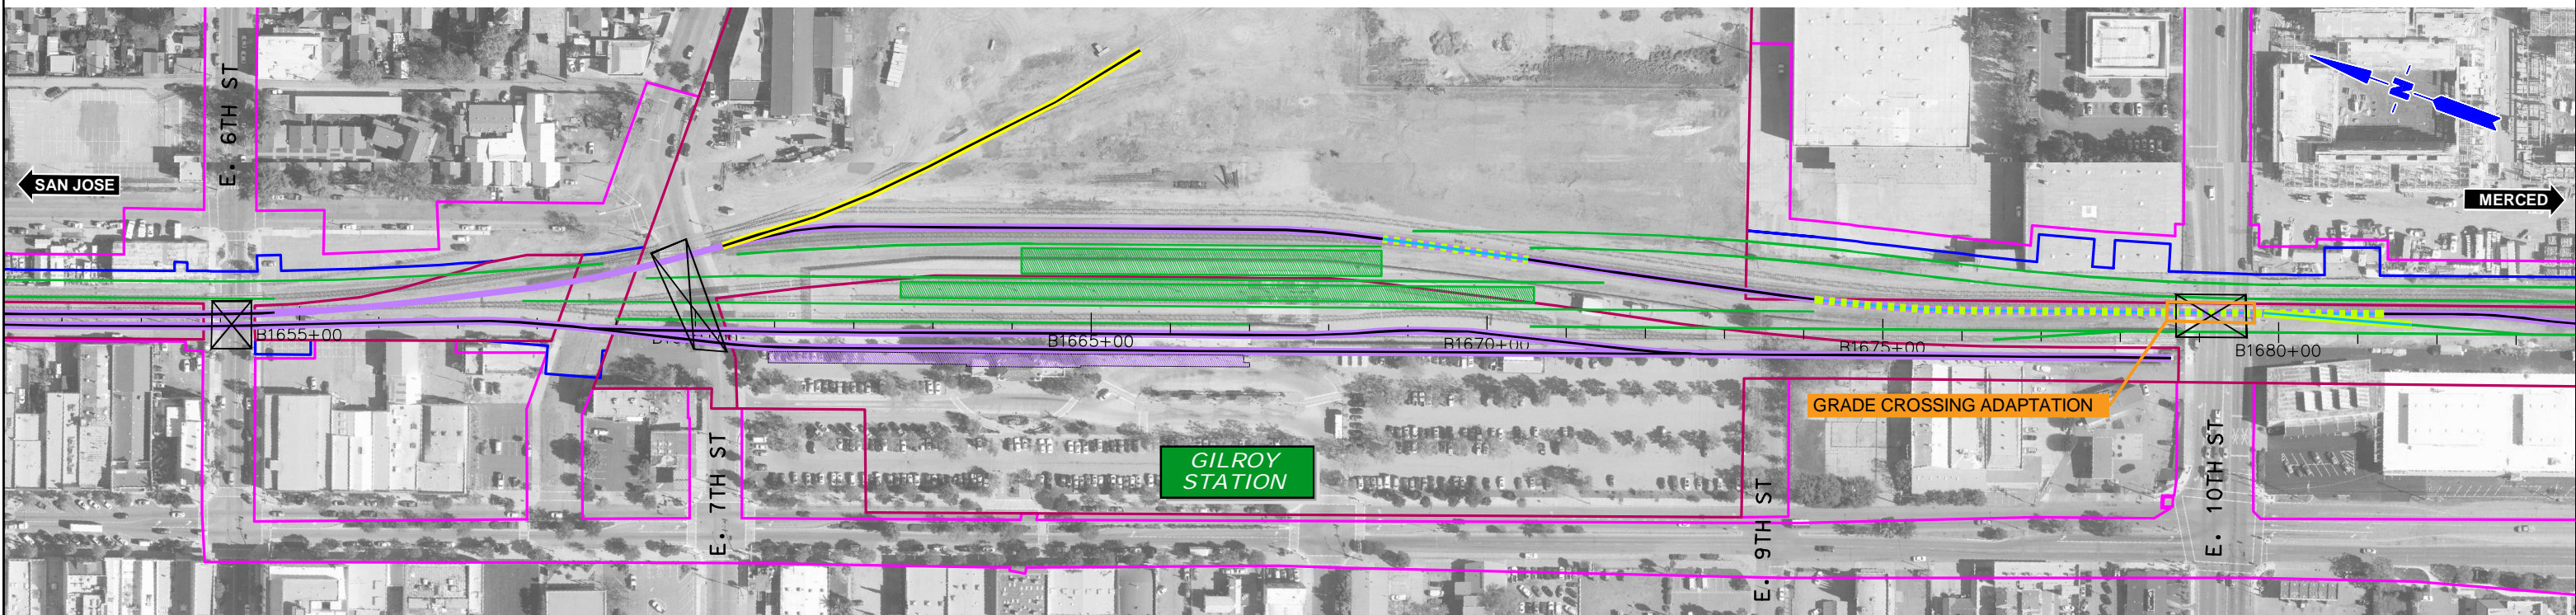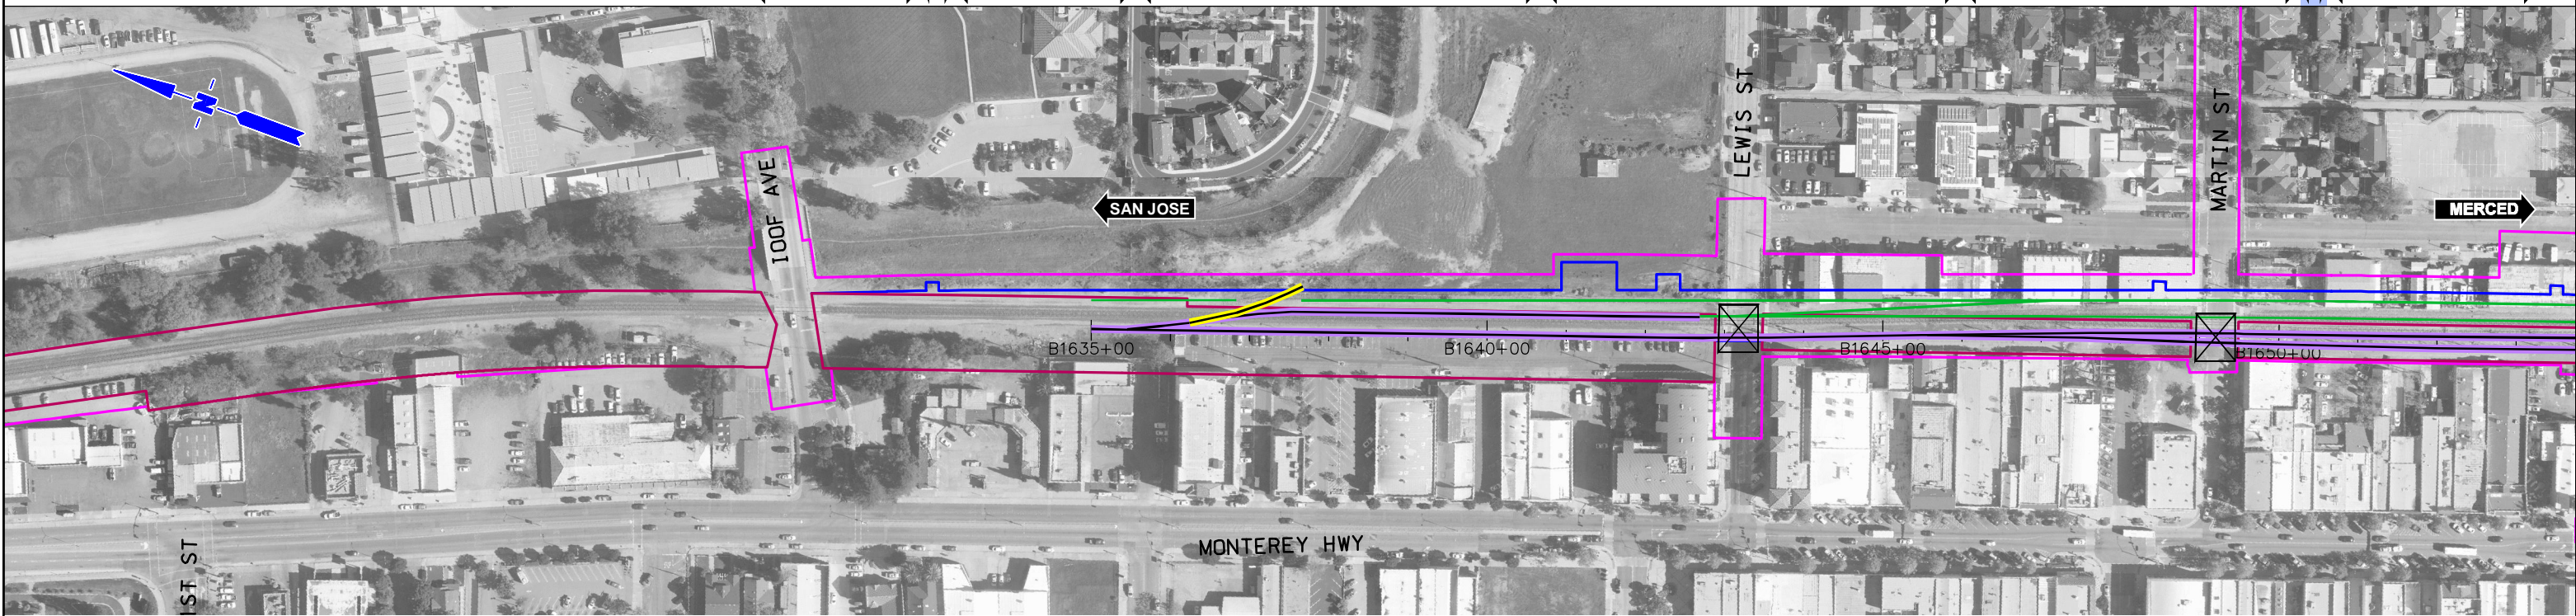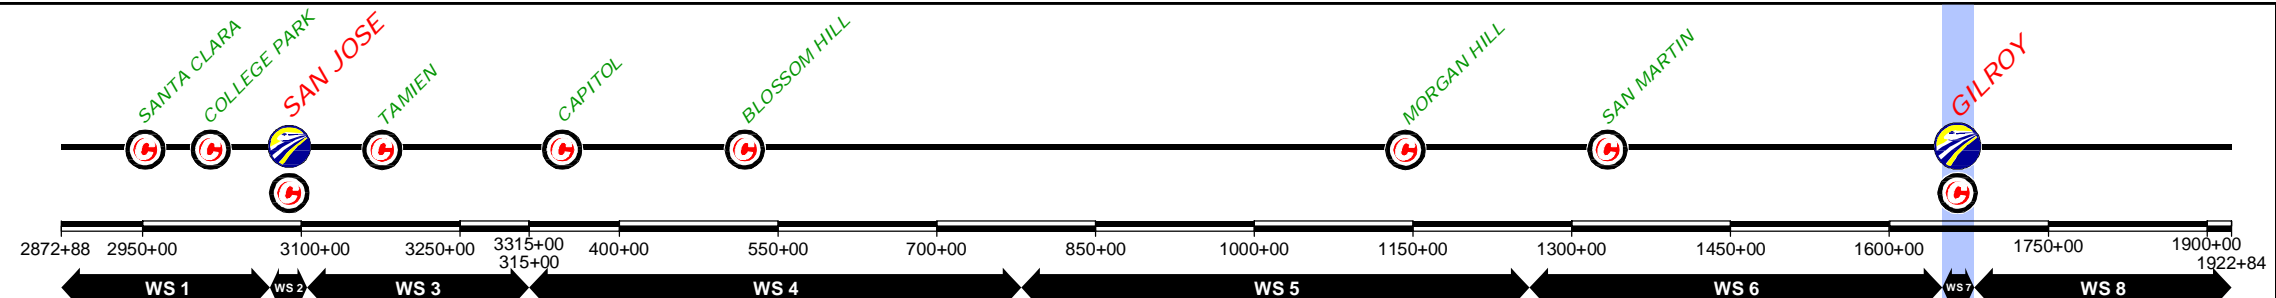

DESIGNED BY	
DRAWN BY	
CHECKED BY	
IN CHARGE	
DATE	NOV/2018

DRAFT PEPP
SUBMITTAL
FOR INTERNAL
USE ONLY

NOT FOR
CONSTRUCTION

prontec 12 Burgos Ave.
11th Floor
Madrid, SP 28036

HNTB 1111 Broadway
9th Floor
Oakland, CA 94607



CALIFORNIA HIGH-SPEED TRAIN PROJECT
SAN JOSE TO MERCED
GILROY STATION
CONSTRUCTION PHASES, 2027 CONFIGURATION
PLAN
PHASE 4

CONTRACT NO.	
DRAWING NO.	CV-I1WS7-PH4-01
SCALE	1" = 200'
SHEET NO.	1 OF 2

REV	DATE	BY	SUB	APP	DESCRIPTION

\$FILE\$

\$PLTDRVS\$

\$PENTBLS\$



\$TIME\$

\$DATE\$

\$USER\$

CURRENT TRACK	TRACK REMOVAL	EXISTING ROW
PROVISIONAL TRACK	UNDER CONSTRUCTION	PROPOSED ROW
BUILT IN PREVIOUS PHASES	CIRCULATION TRACK	PROPOSED TCE
UNDER CONST + CIRCULATION T.		

OVERHEAD BRIDGE	GRADE CROSSING
MAJOR UNDERPASS	TUNNEL
	CREEK UNDERPASS

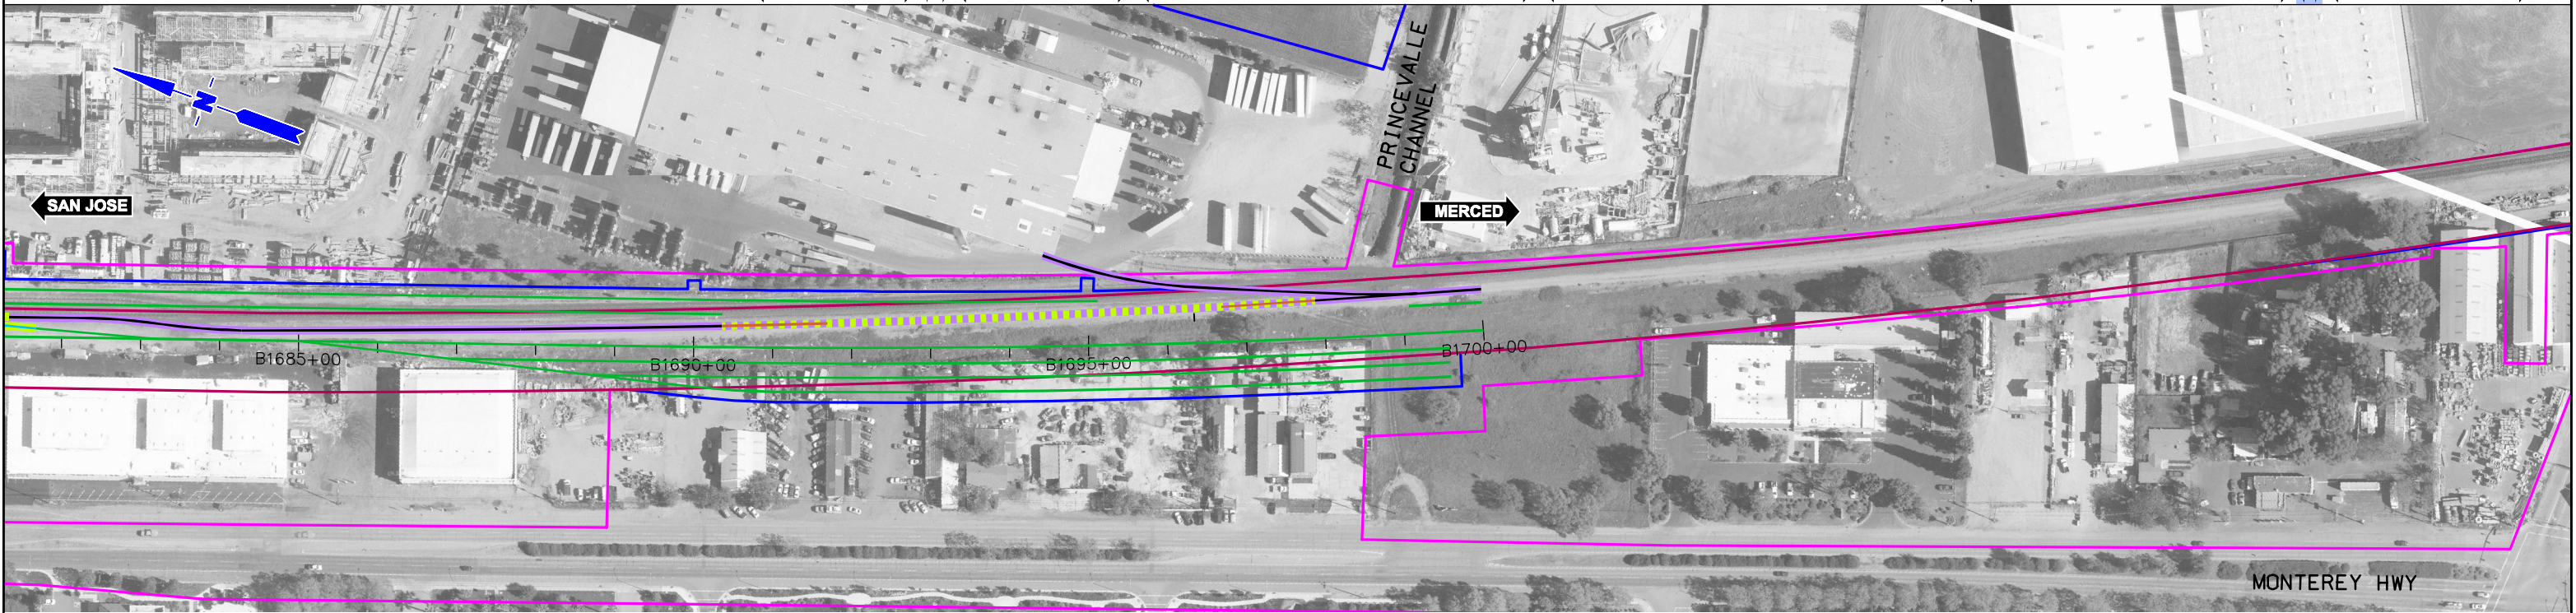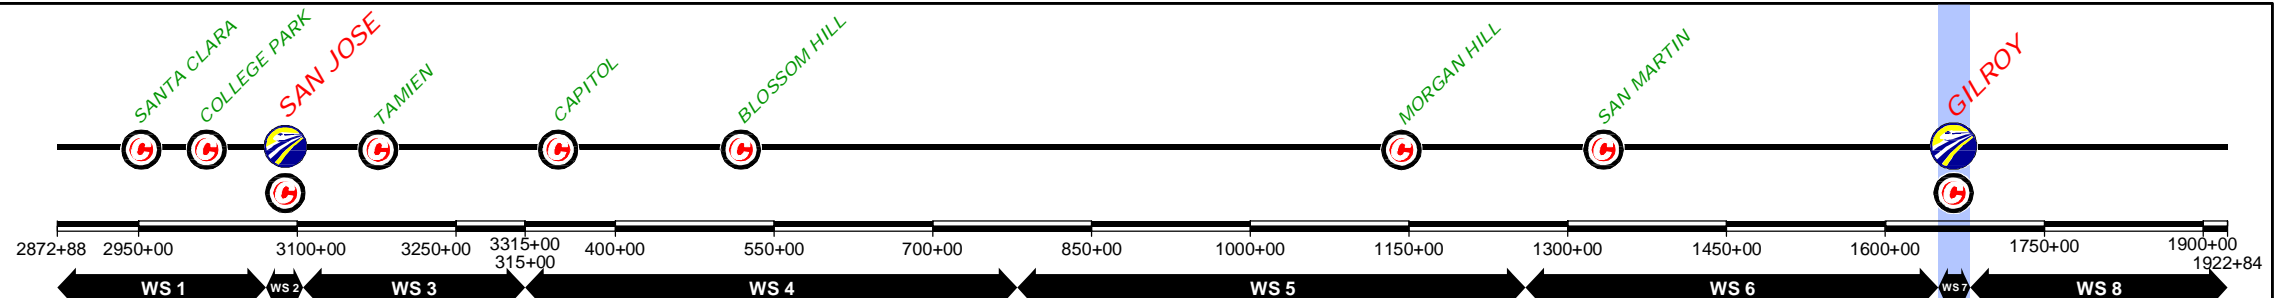

\$FILE\$
 \$PLTDRVS\$
 \$PENTBLS\$
 \$TIME\$
 \$DATE\$
 \$USER\$

REV	DATE	BY	SUB	APP	DESCRIPTION

DESIGNED BY	
DRAWN BY	
CHECKED BY	
IN CHARGE	
DATE	NOV/2018

DRAFT PEPD
 SUBMITTAL
 FOR INTERNAL
 USE ONLY

 NOT FOR
 CONSTRUCTION

12 Burgos Ave.
 11th Floor
 Madrid, SP 28036




 1111 Broadway
 9th Floor
 Oakland, CA 94607

CALIFORNIA
 High-Speed Rail Authority

CALIFORNIA HIGH-SPEED TRAIN PROJECT
 SAN JOSE TO MERCED
 GILROY STATION
 CONSTRUCTION PHASES, 2027 CONFIGURATION
 PLAN
 PHASE 4

CONTRACT NO.	
DRAWING NO.	CV-I1WS7-PH4-02
SCALE	1" = 200'
SHEET NO.	2 OF 2

CURRENT TRACK	TRACK REMOVAL	EXISTING ROW
PROVISIONAL TRACK	UNDER CONSTRUCTION	PROPOSED ROW
BUILT IN PREVIOUS PHASES	CIRCULATION TRACK	PROPOSED TCE
UNDER CONST + CIRCULATION T.	GRADE CROSSING	
OVERHEAD BRIDGE	TUNNEL	
MAJOR UNDERPASS	CREEK UNDERPASS	

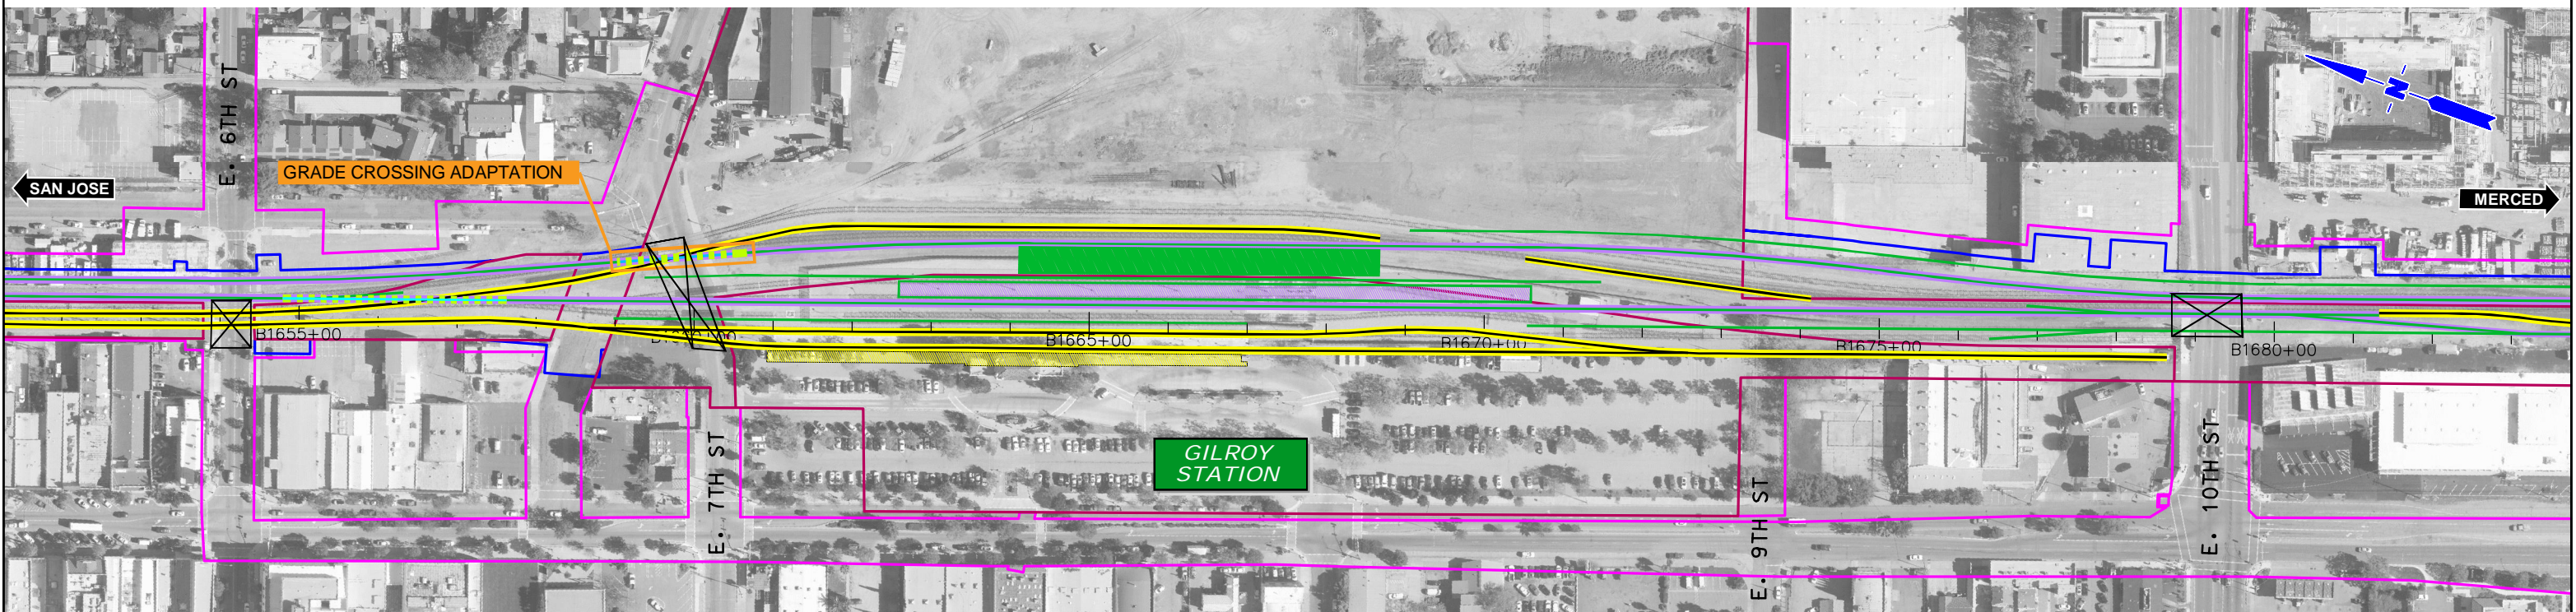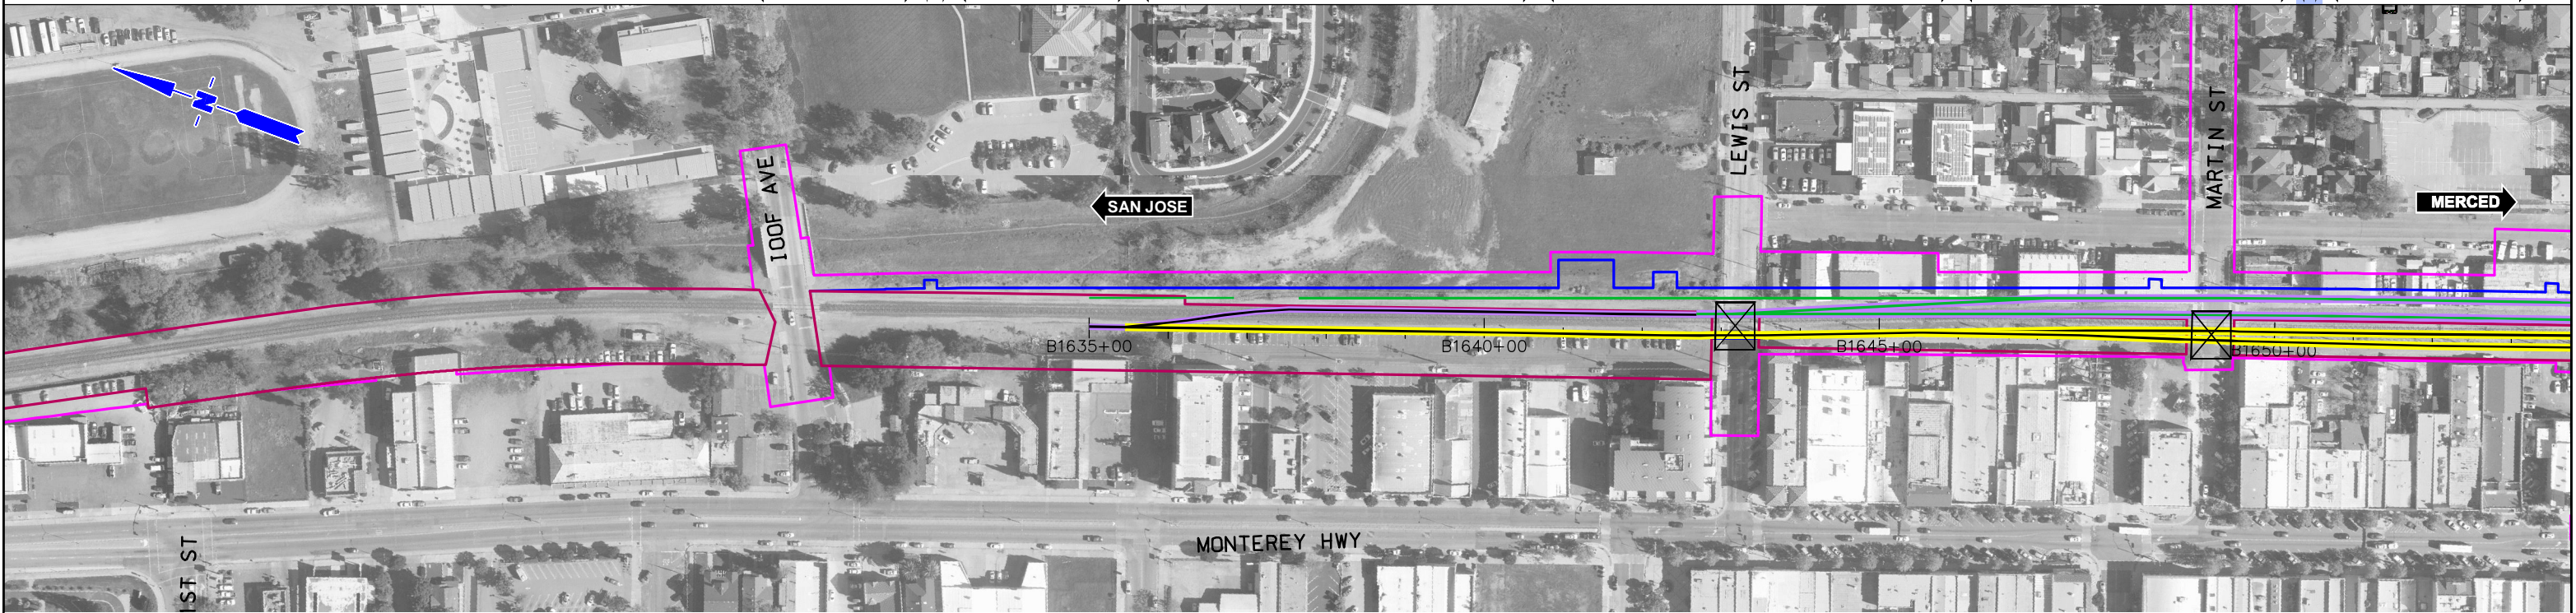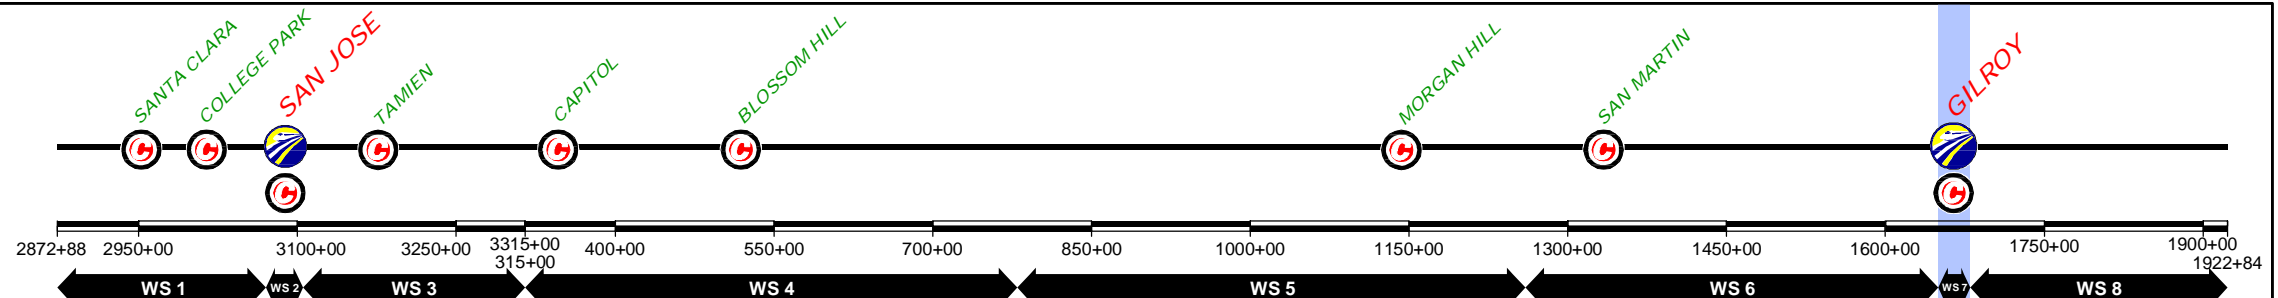

\$FILE\$					
\$PLTDRVS\$					
\$PENTBLS\$					
\$TIME\$					
\$DATE\$					
\$USER\$					
REV	DATE	BY	SUB	APP	DESCRIPTION

DESIGNED BY	
DRAWN BY	
CHECKED BY	
IN CHARGE	
DATE	NOV/2018

DRAFT PEPP
SUBMITTAL
FOR INTERNAL
USE ONLY

NOT FOR
CONSTRUCTION

prontec 12 Burgos Ave.
11th Floor
Madrid, SP 28036

HNTB 1111 Broadway
9th Floor
Oakland, CA 94607



CALIFORNIA
High-Speed Rail Authority

CALIFORNIA HIGH-SPEED TRAIN PROJECT
SAN JOSE TO MERCED
GILROY STATION
CONSTRUCTION PHASES
PLAN
PHASE 5

CONTRACT NO.	
DRAWING NO.	CV-I1WS7-PH5-01
SCALE	1" = 200'
SHEET NO.	1 OF 2

CURRENT TRACK	TRACK REMOVAL	EXISTING ROW
PROVISIONAL TRACK	UNDER CONSTRUCTION	PROPOSED ROW
BUILT IN PREVIOUS PHASES	CIRCULATION TRACK	PROPOSED TCE
UNDER CONST + CIRCULATION T.		

OVERHEAD BRIDGE	GRADE CROSSING
MAJOR UNDERPASS	TUNNEL
	CREEK UNDERPASS

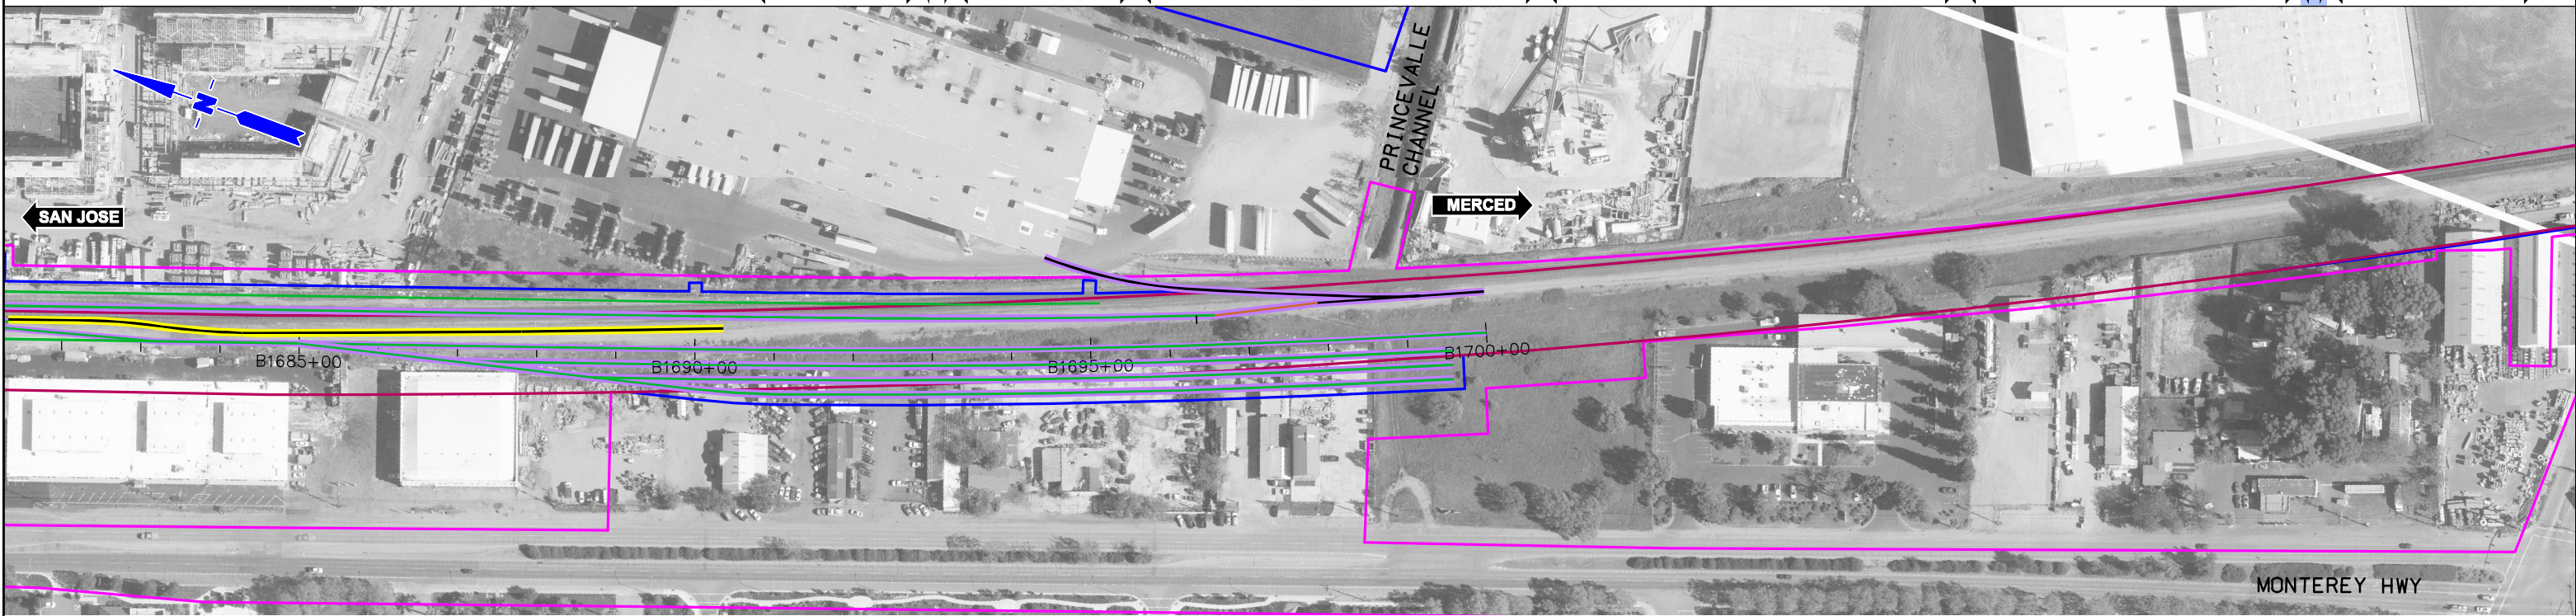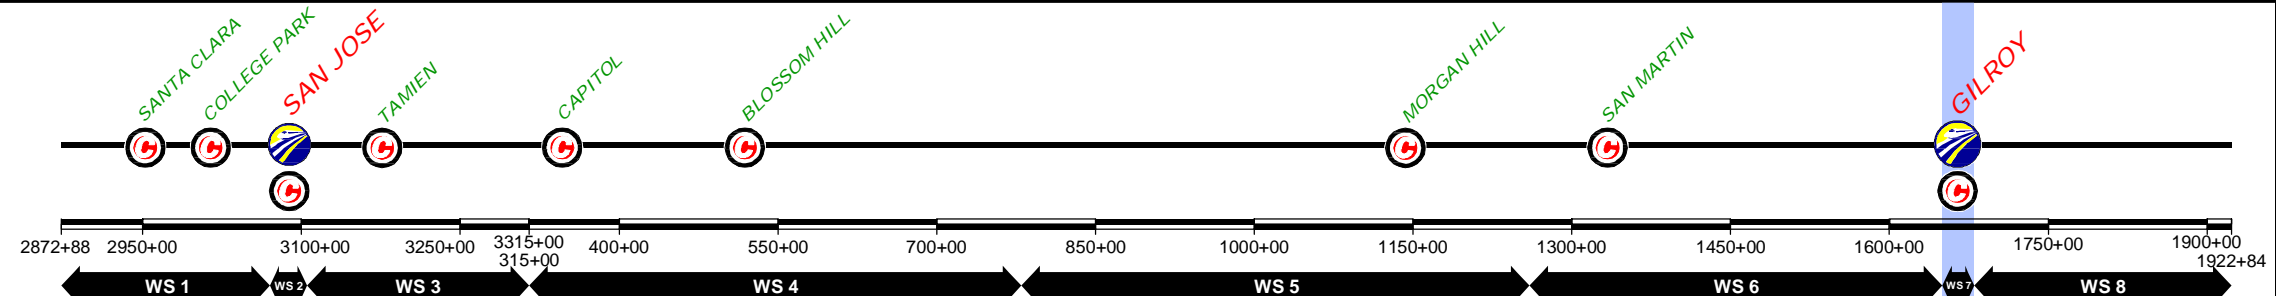

\$FILE\$
 \$PLTDRVS\$
 \$PENTBLS\$
 \$TIME\$
 \$DATE\$
 \$USER\$

REV	DATE	BY	SUB	APP	DESCRIPTION

DESIGNED BY	
DRAWN BY	
CHECKED BY	
IN CHARGE	
DATE	NOV/2018

DRAFT PEPD
SUBMITTAL
FOR INTERNAL
USE ONLY

NOT FOR
CONSTRUCTION

prontec 12 Burgos Ave.
11th Floor
Madrid, SP 28036




HNTB 1111 Broadway
9th Floor
Oakland, CA 94607



CALIFORNIA HIGH-SPEED TRAIN PROJECT
 SAN JOSE TO MERCED
 GILROY STATION
 CONSTRUCTION PHASES
 PLAN
 PHASE 5

CONTRACT NO.	
DRAWING NO.	CV-I1WS7-PH5-02
SCALE	1" = 200'
SHEET NO.	2 OF 2

CURRENT TRACK	TRACK REMOVAL	EXISTING ROW
PROVISIONAL TRACK	UNDER CONSTRUCTION	PROPOSED ROW
BUILT IN PREVIOUS PHASES	CIRCULATION TRACK	PROPOSED TCE
UNDER CONST + CIRCULATION T.	GRADE CROSSING	
OVERHEAD BRIDGE	TUNNEL	
MAJOR UNDERPASS	CREEK UNDERPASS	

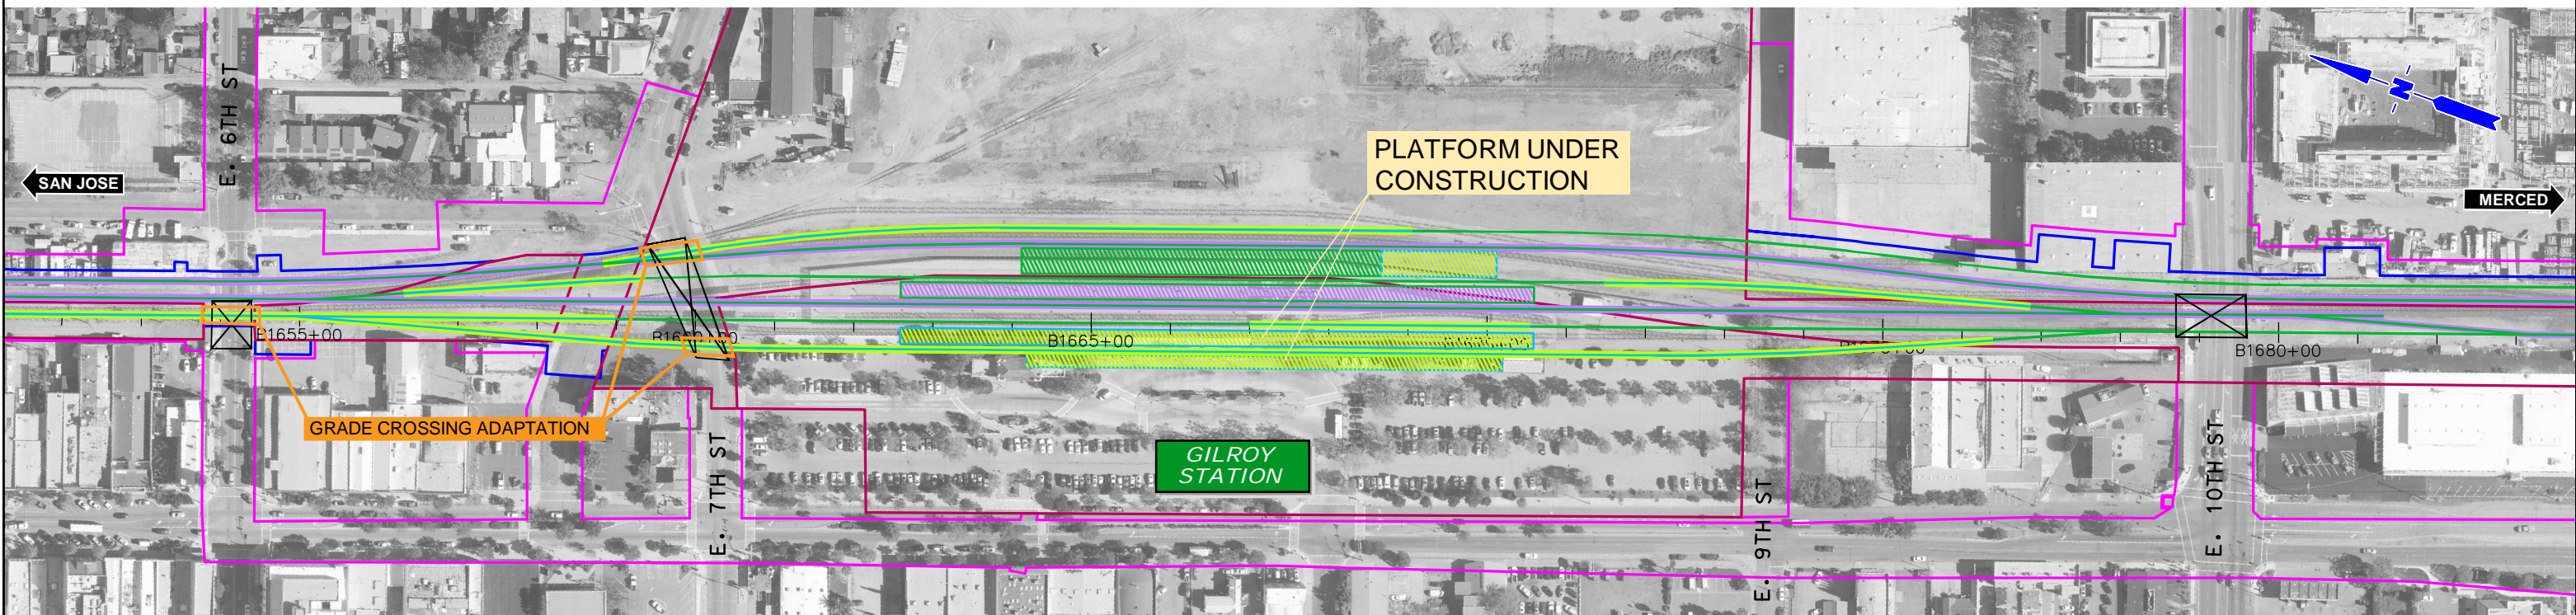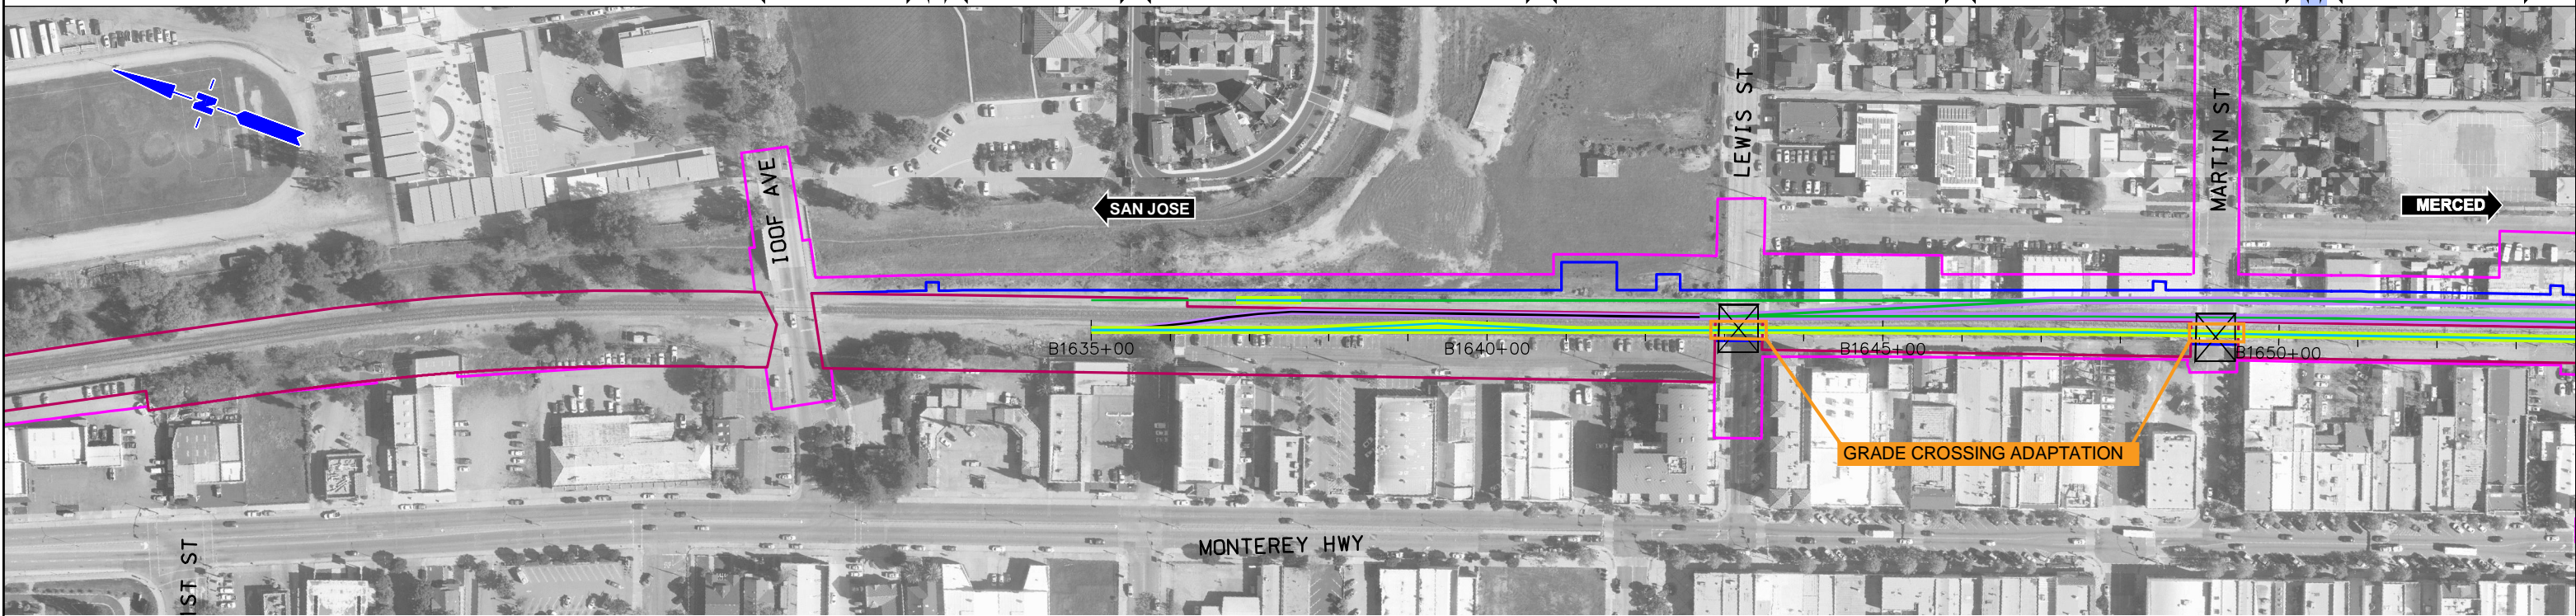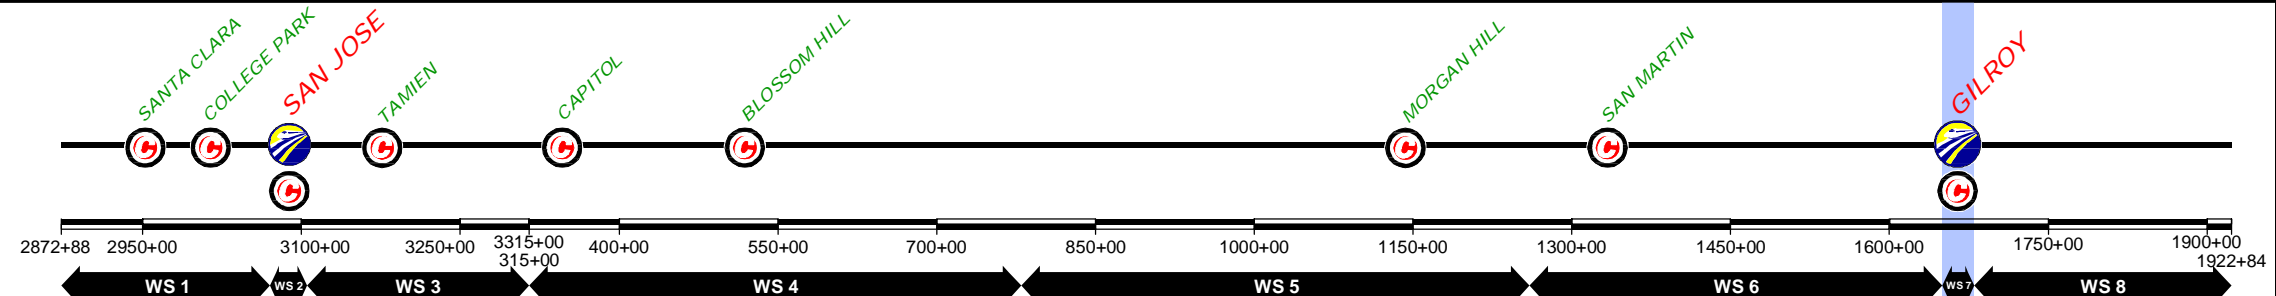

DESIGNED BY	DRAFT PEPD SUBMITTAL FOR INTERNAL USE ONLY
DRAWN BY	NOT FOR CONSTRUCTION
CHECKED BY	
IN CHARGE	
DATE	NOV/2018

DESIGNED BY
DRAWN BY
CHECKED BY
IN CHARGE
DATE
NOV/2018

DRAFT PEPD SUBMITTAL FOR INTERNAL USE ONLY
NOT FOR CONSTRUCTION

prontec 12 Burgos Ave. 11th Floor Madrid, SP 28036
HNTB 1111 Broadway 9th Floor Oakland, CA 94607

CALIFORNIA
High-Speed Rail Authority

CALIFORNIA HIGH-SPEED TRAIN PROJECT
SAN JOSE TO MERCED
GILROY STATION
CONSTRUCTION PHASES, 2027 CONFIGURATION
PLAN
PHASE 6



CONTRACT NO.
DRAWING NO. CV-I1WS7-PH6-01
SCALE 1" = 200'
SHEET NO. 1 OF 2

REV	DATE	BY	SUB	APP	DESCRIPTION

\$FILE\$
 \$PLTDRVS\$
 \$PENTBLS\$
 \$TIME\$
 \$DATE\$
 \$USER\$

CURRENT TRACK	TRACK REMOVAL	EXISTING ROW
PROVISIONAL TRACK	UNDER CONSTRUCTION	PROPOSED ROW
BUILT IN PREVIOUS PHASES	CIRCULATION TRACK	PROPOSED TCE
UNDER CONST + CIRCULATION T.		

OVERHEAD BRIDGE	GRADE CROSSING
MAJOR UNDERPASS	TUNNEL
	CREEK UNDERPASS

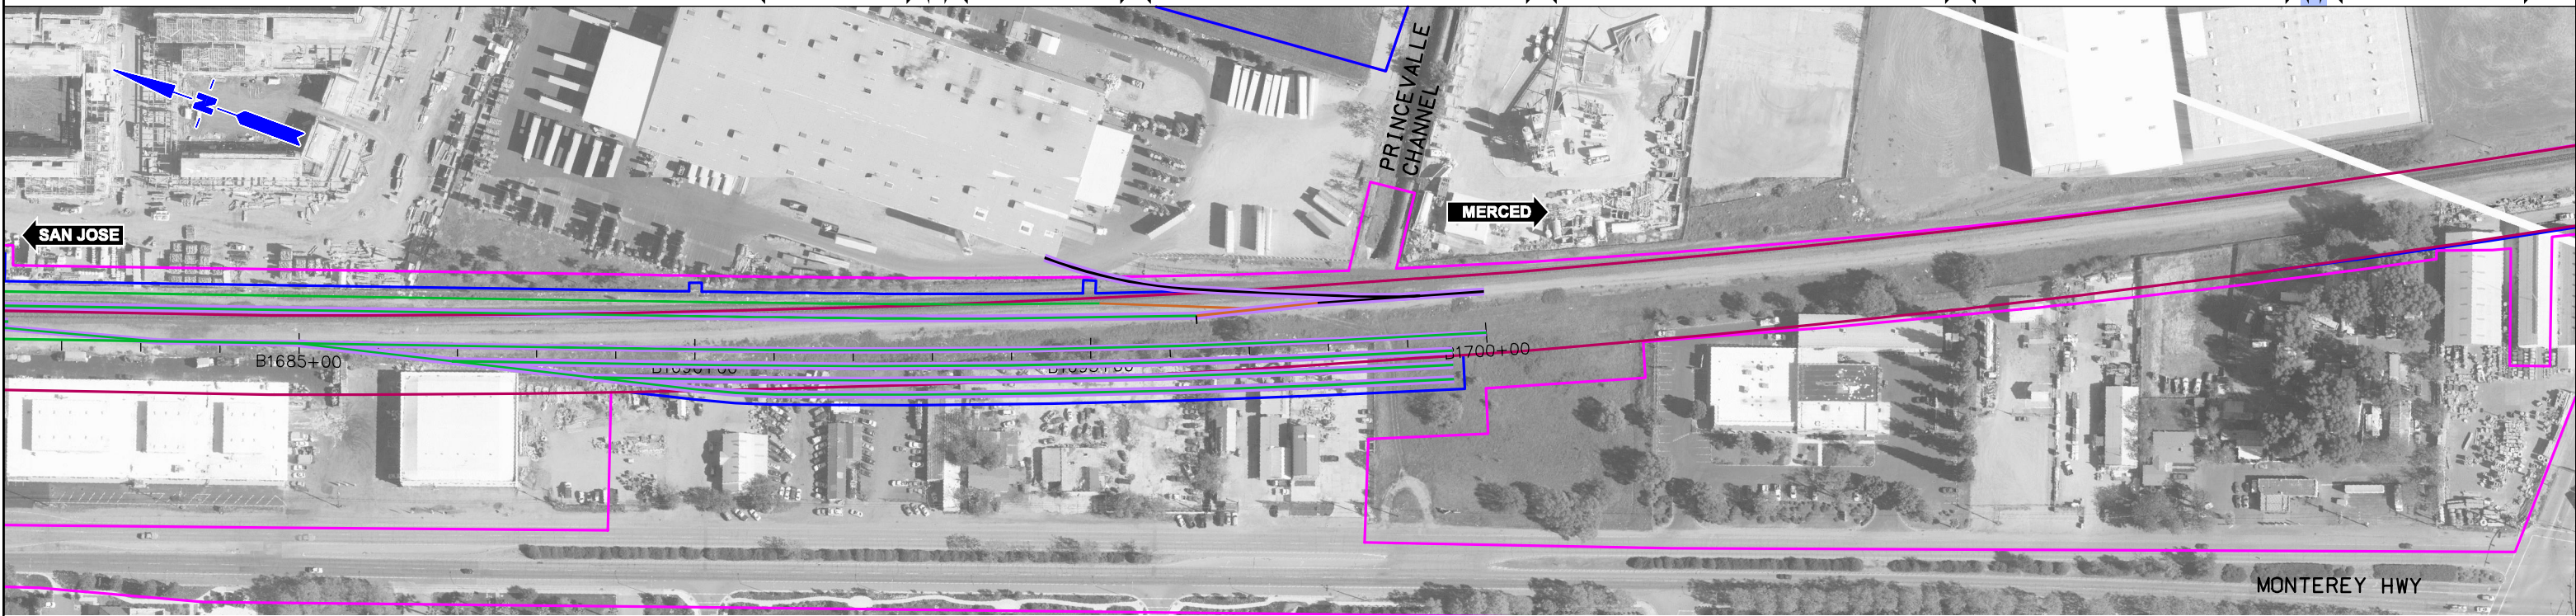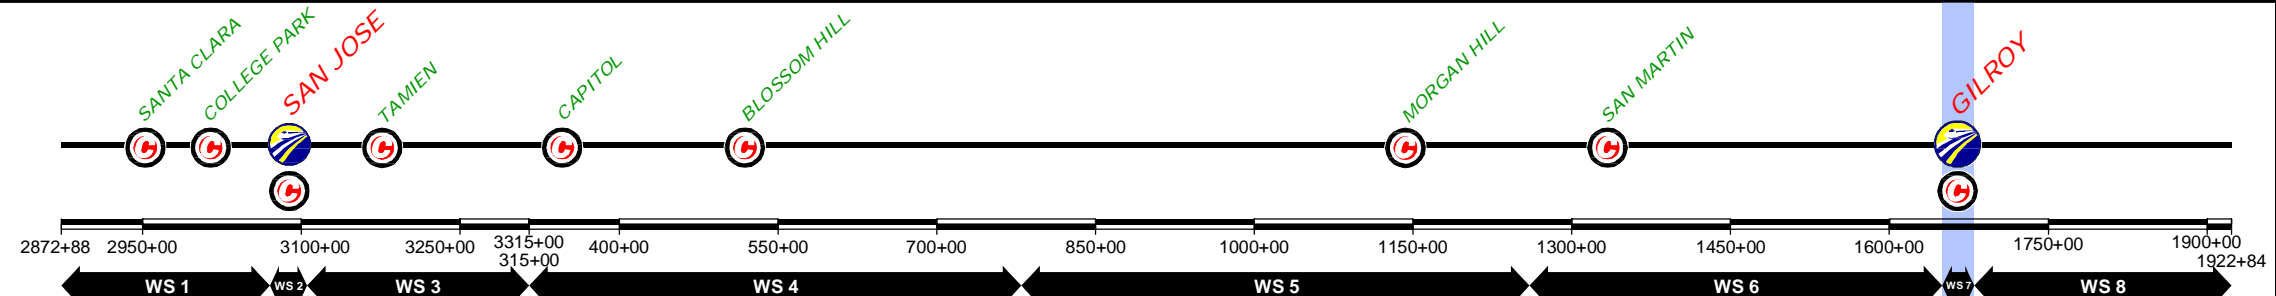

\$FILE\$
 \$PLTDRVS\$
 \$PENTBLS\$
 \$TIME\$
 \$DATE\$
 \$USER\$

REV	DATE	BY	SUB	APP	DESCRIPTION

DESIGNED BY	
DRAWN BY	
CHECKED BY	
IN CHARGE	
DATE	NOV/2018

DRAFT PEPD
 SUBMITTAL
 FOR INTERNAL
 USE ONLY

 NOT FOR
 CONSTRUCTION

12 Burgos Ave.
 11th Floor
 Madrid, SP 28036




 1111 Broadway
 9th Floor
 Oakland, CA 94607

CALIFORNIA
 High-Speed Rail Authority

CALIFORNIA HIGH-SPEED TRAIN PROJECT
 SAN JOSE TO MERCED
 GILROY STATION
 CONSTRUCTION PHASES, 2027 CONFIGURATION
 PLAN
 PHASE 6

CONTRACT NO.	
DRAWING NO.	CV-I1WS7-PH6-02
SCALE	1" = 200'
SHEET NO.	2 OF 2

CURRENT TRACK	TRACK REMOVAL	EXISTING ROW
PROVISIONAL TRACK	UNDER CONSTRUCTION	PROPOSED ROW
BUILT IN PREVIOUS PHASES	CIRCULATION TRACK	PROPOSED TCE
UNDER CONST + CIRCULATION T.	GRADE CROSSING	
OVERHEAD BRIDGE	TUNNEL	
MAJOR UNDERPASS	CREEK UNDERPASS	

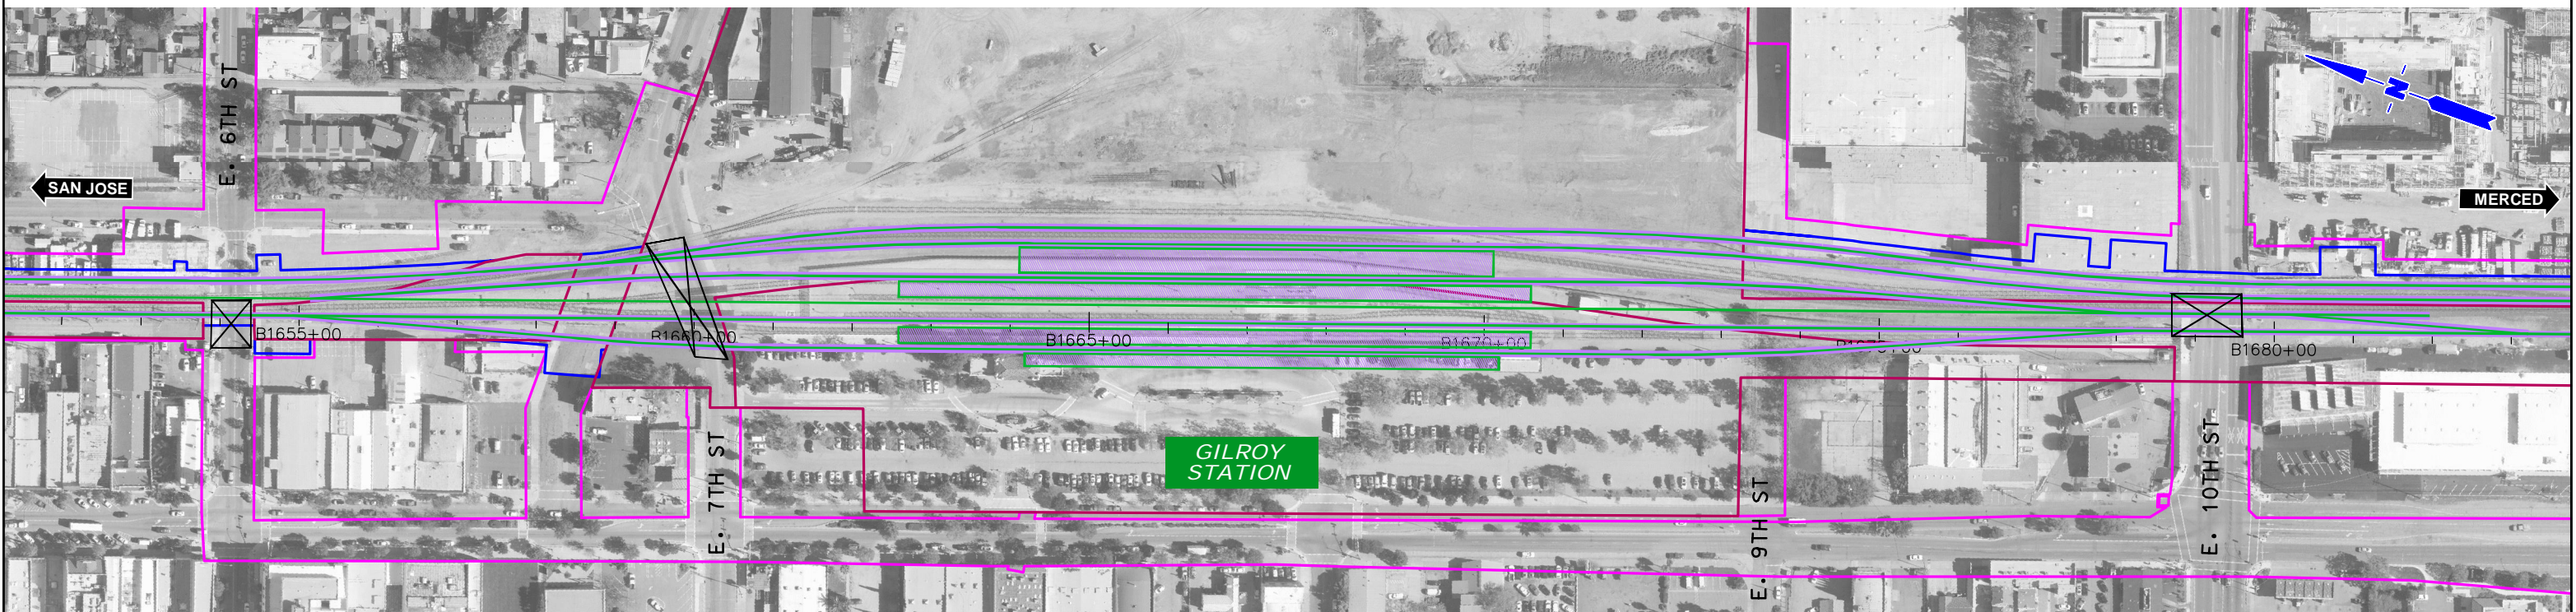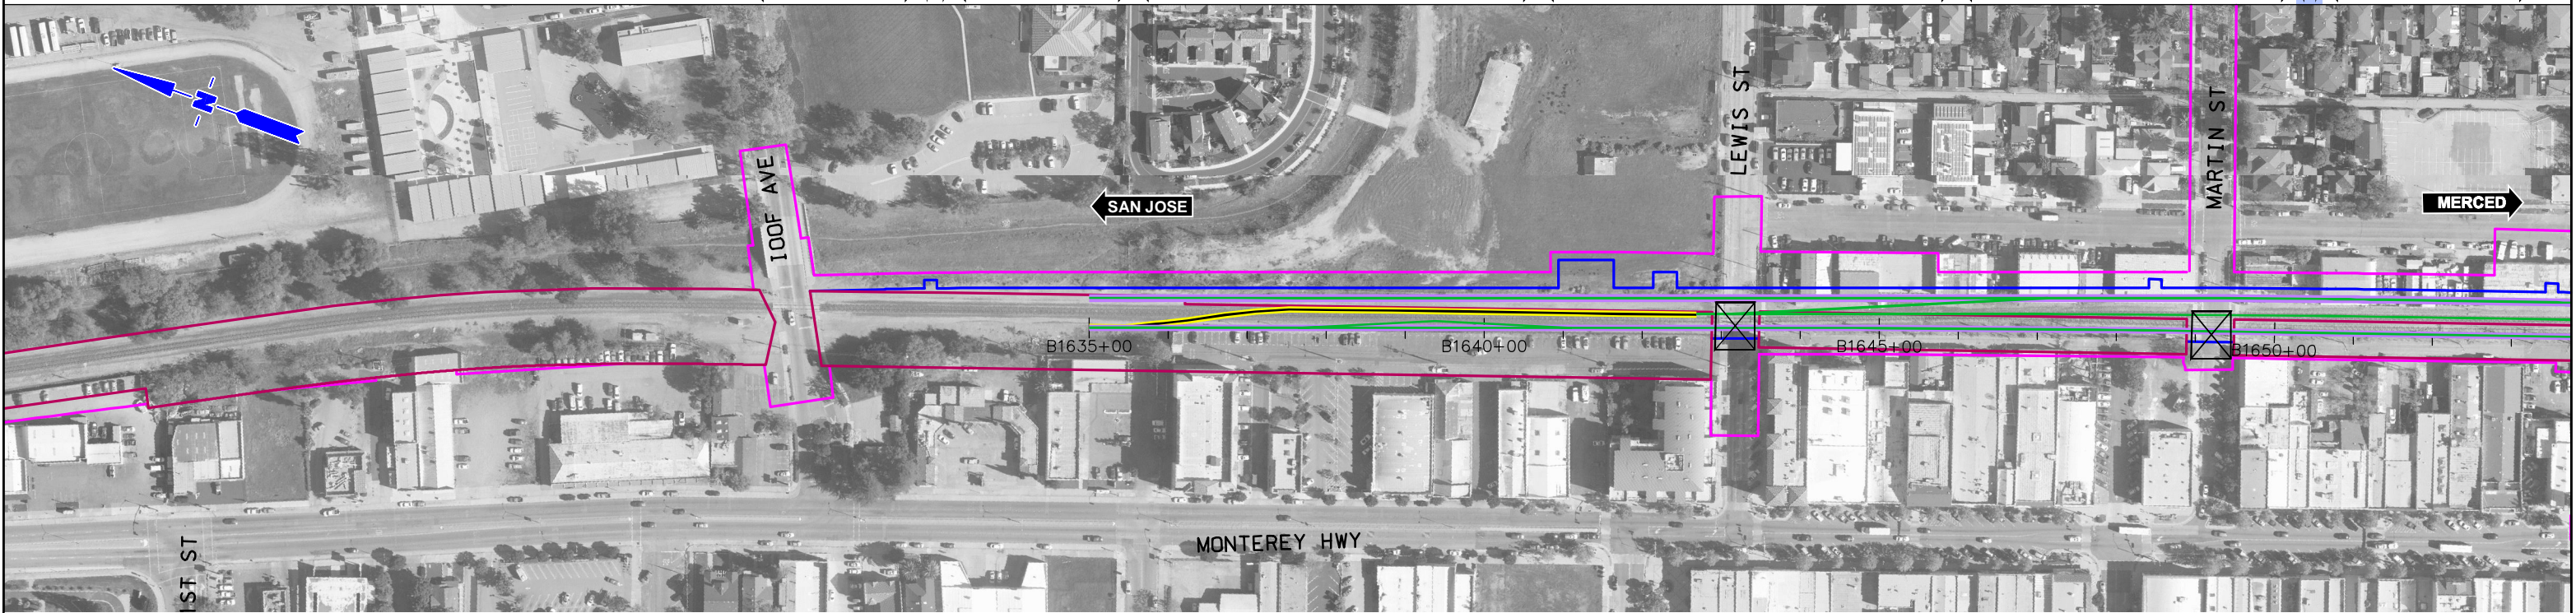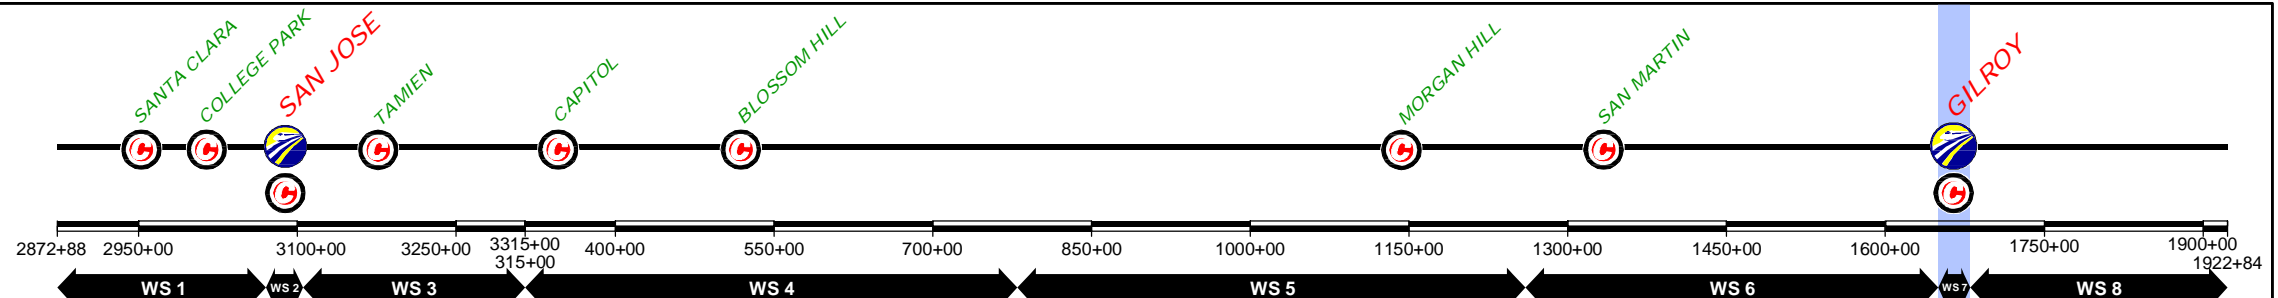

\$FILE\$
\$PLTDRVS\$
\$PENTBLS\$
\$TIME\$
\$DATE\$
\$USER\$

REV	DATE	BY	SUB	APP	DESCRIPTION

DESIGNED BY	
DRAWN BY	
CHECKED BY	
IN CHARGE	
DATE	NOV/2018

DRAFT PEPP
SUBMITTAL
FOR INTERNAL
USE ONLY

NOT FOR
CONSTRUCTION

prontec 12 Burgos Ave.
11th Floor
Madrid, SP 28036

HNTB 1111 Broadway
9th Floor
Oakland, CA 94607



CALIFORNIA
High-Speed Rail Authority

CALIFORNIA HIGH-SPEED TRAIN PROJECT
SAN JOSE TO MERCED
GILROY STATION
CONSTRUCTION PHASES, 2027 CONFIGURATION
PLAN
PHASE 7

CONTRACT NO.	
DRAWING NO.	CV-I1WS7-PH7-01
SCALE	1" = 200'
SHEET NO.	1 OF 2

CURRENT TRACK	TRACK REMOVAL	EXISTING ROW
PROVISIONAL TRACK	UNDER CONSTRUCTION	PROPOSED ROW
BUILT IN PREVIOUS PHASES	CIRCULATION TRACK	PROPOSED TCE
UNDER CONST + CIRCULATION T.		

OVERHEAD BRIDGE	GRADE CROSSING
MAJOR UNDERPASS	TUNNEL
	CREEK UNDERPASS

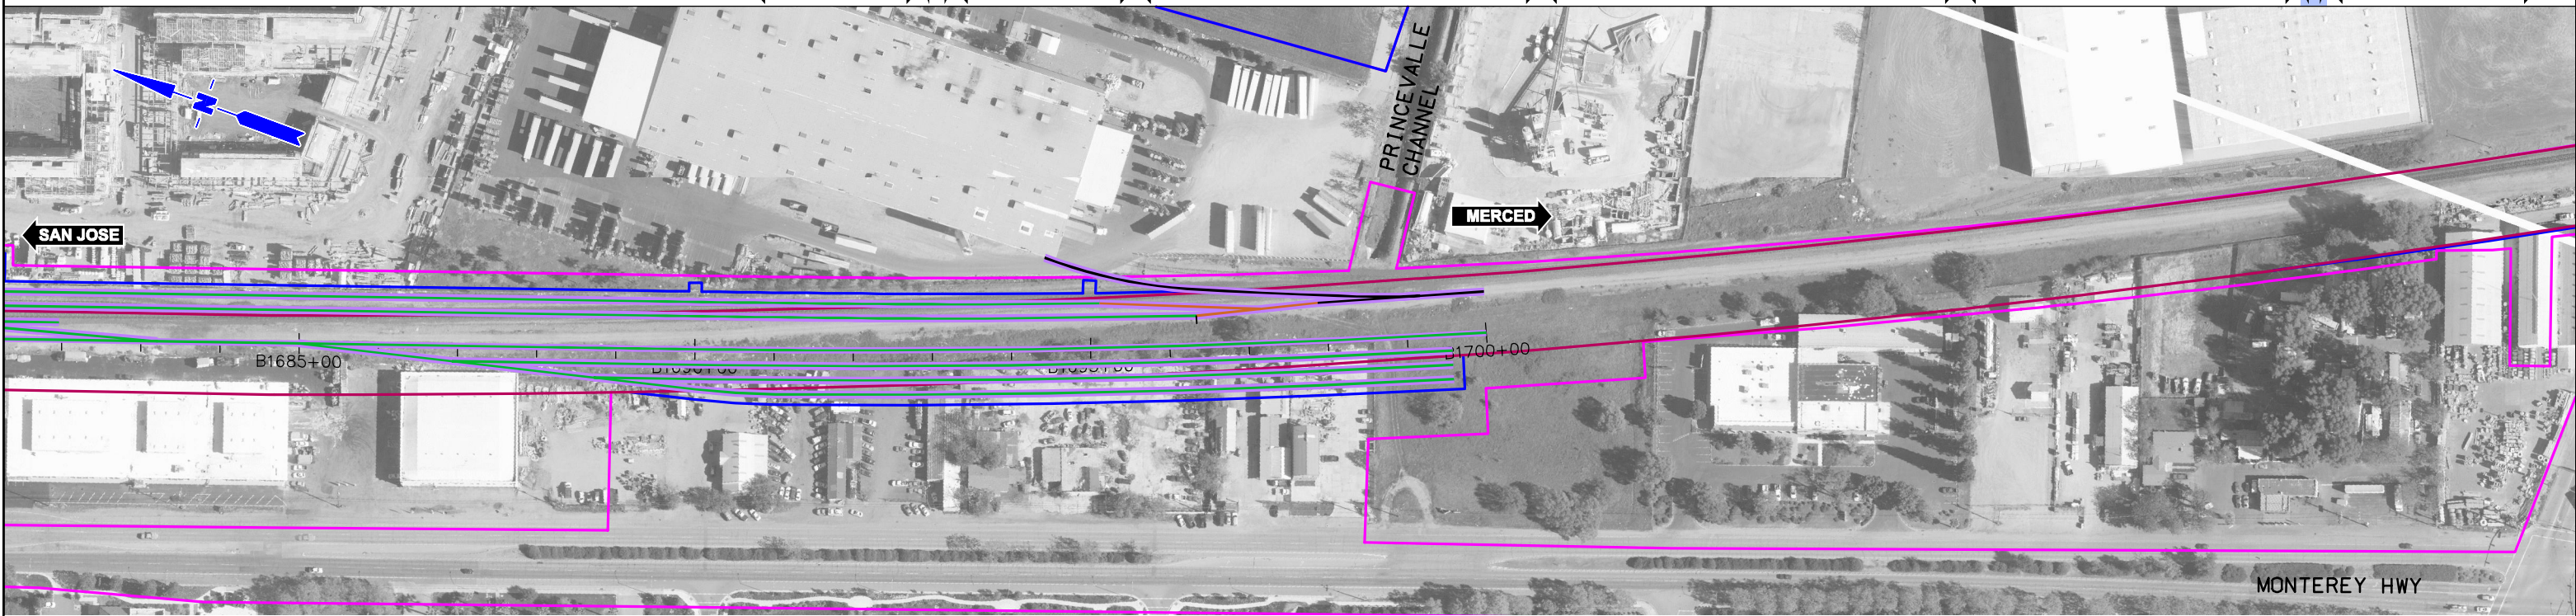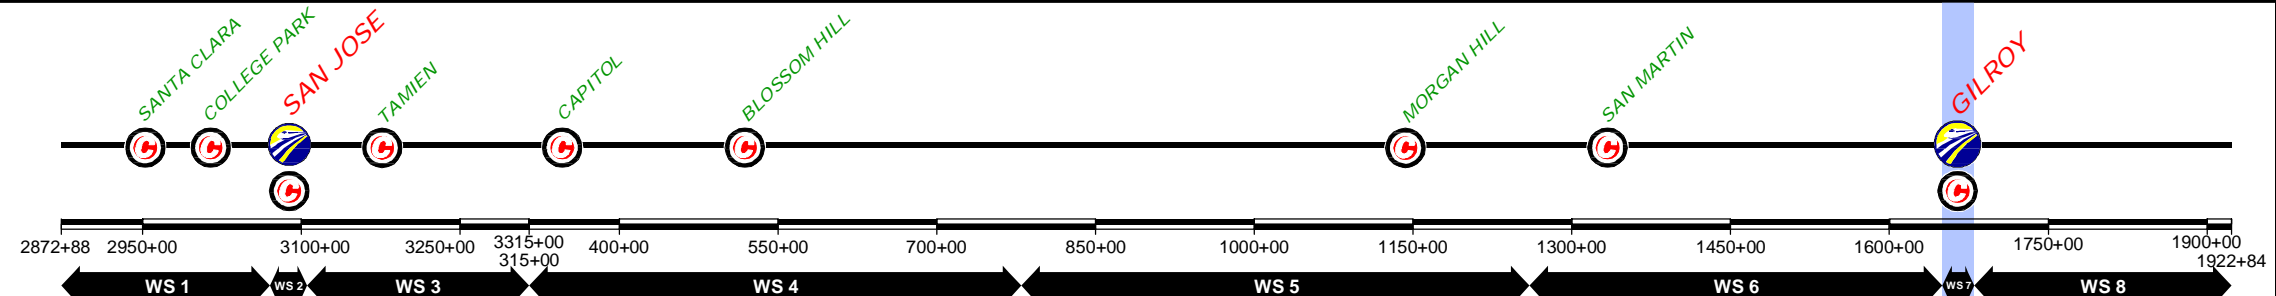

\$FILE\$
 \$PLTDRVS\$
 \$PENTBLS\$
 \$TIME\$
 \$DATE\$
 \$USER\$

REV	DATE	BY	SUB	APP	DESCRIPTION

DESIGNED BY	
DRAWN BY	
CHECKED BY	
IN CHARGE	
DATE	NOV/2018

DRAFT PEPD
 SUBMITTAL
 FOR INTERNAL
 USE ONLY

 NOT FOR
 CONSTRUCTION

12 Burgos Ave.
 11th Floor
 Madrid, SP 28036




 1111 Broadway
 9th Floor
 Oakland, CA 94607

CALIFORNIA
 High-Speed Rail Authority

CALIFORNIA HIGH-SPEED TRAIN PROJECT
 SAN JOSE TO MERCED
 GILROY STATION
 CONSTRUCTION PHASES, 2027 CONFIGURATION
 PLAN
 PHASE 7

CONTRACT NO.	
DRAWING NO.	CV-I1WS7-PH7-02
SCALE	1" = 200'
SHEET NO.	2 OF 2

CURRENT TRACK	TRACK REMOVAL	EXISTING ROW
PROVISIONAL TRACK	UNDER CONSTRUCTION	PROPOSED ROW
BUILT IN PREVIOUS PHASES	CIRCULATION TRACK	PROPOSED TCE
UNDER CONST + CIRCULATION T.	GRADE CROSSING	
OVERHEAD BRIDGE	TUNNEL	
MAJOR UNDERPASS	CREEK UNDERPASS	

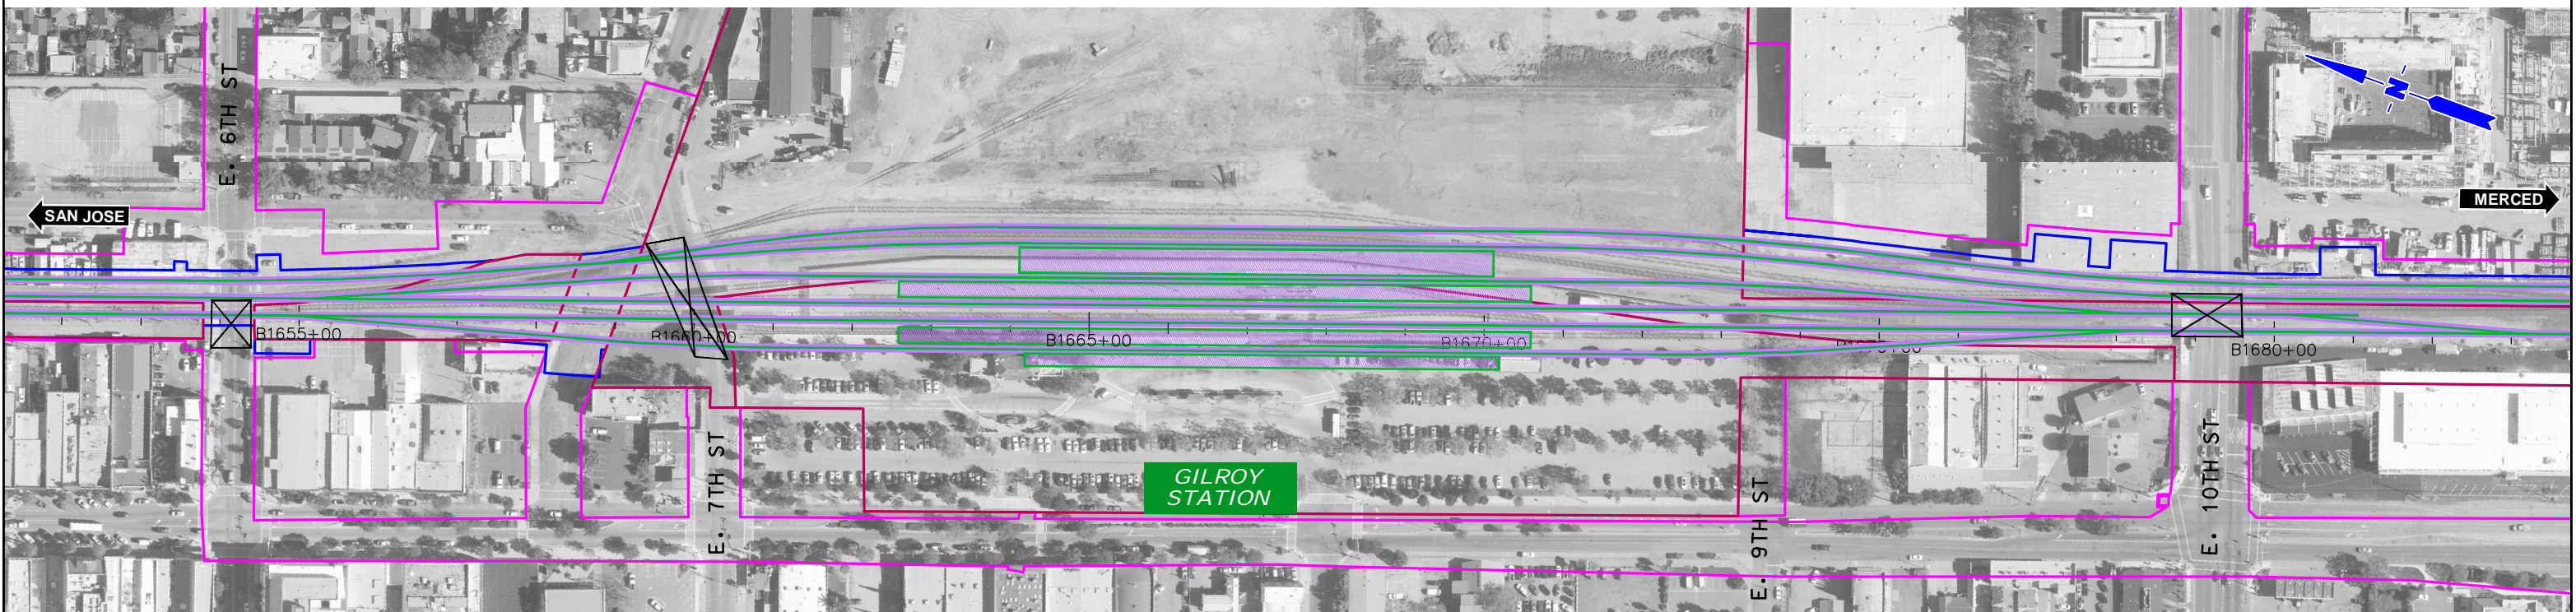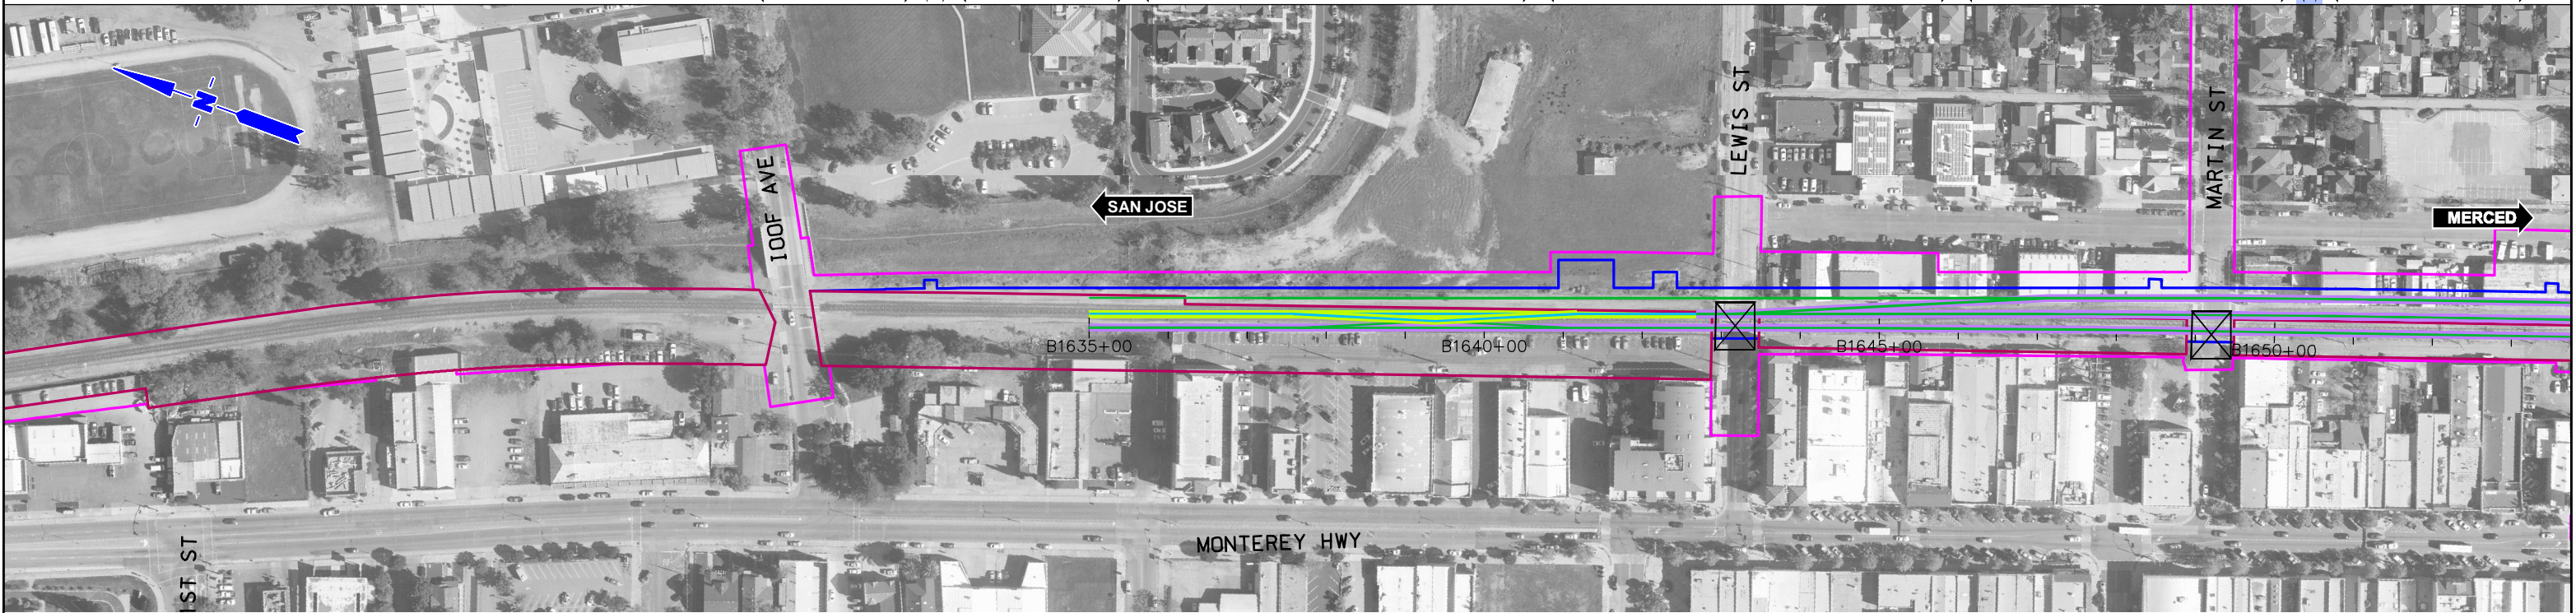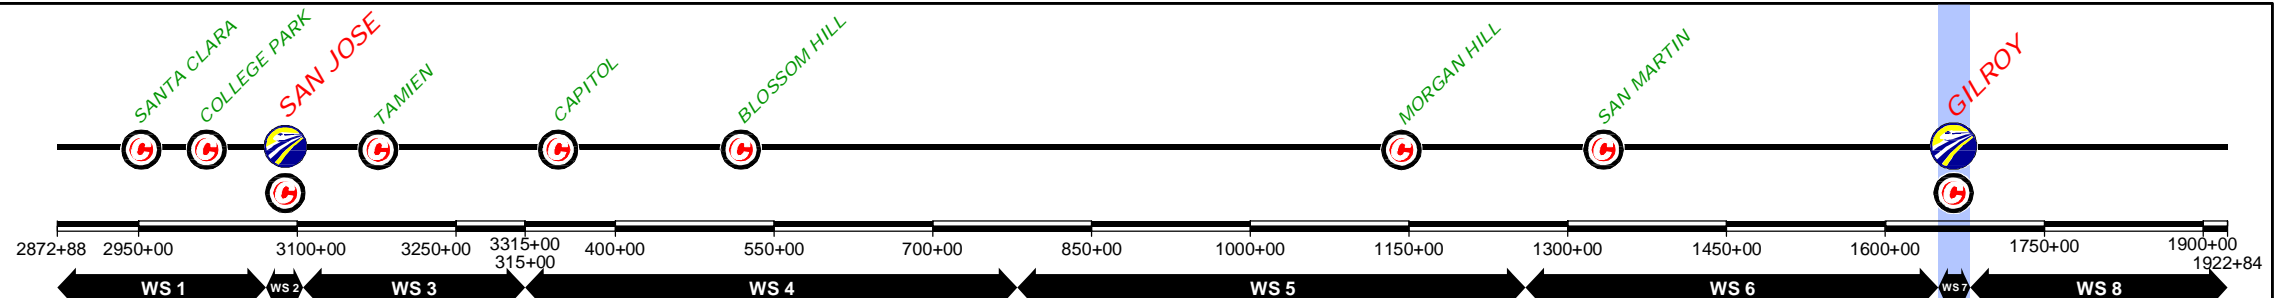

\$FILE\$
 \$PLTDRVS\$
 \$PENTBLS\$
 \$TIME\$
 \$DATE\$
 \$USER\$

REV	DATE	BY	SUB	APP	DESCRIPTION

DESIGNED BY	
DRAWN BY	
CHECKED BY	
IN CHARGE	
DATE	NOV/2018

DRAFT PEPP
 SUBMITTAL
 FOR INTERNAL
 USE ONLY

 NOT FOR
 CONSTRUCTION

12 Burgos Ave.
 11th Floor
 Madrid, SP 28036

 1111 Broadway
 9th Floor
 Oakland, CA 94607



CALIFORNIA
 High-Speed Rail Authority

CALIFORNIA HIGH-SPEED TRAIN PROJECT
 SAN JOSE TO MERCED
 GILROY STATION
 CONSTRUCTION PHASES, 2027 CONFIGURATION
 PLAN
 PHASE 8

CONTRACT NO.	
DRAWING NO.	CV-I1WS7-PH8-01
SCALE	1" = 200'
SHEET NO.	1 OF 2

CURRENT TRACK	TRACK REMOVAL	EXISTING ROW
PROVISIONAL TRACK	UNDER CONSTRUCTION	PROPOSED ROW
BUILT IN PREVIOUS PHASES	CIRCULATION TRACK	PROPOSED TCE
UNDER CONST + CIRCULATION T.		

OVERHEAD BRIDGE	GRADE CROSSING
MAJOR UNDERPASS	TUNNEL
	CREEK UNDERPASS

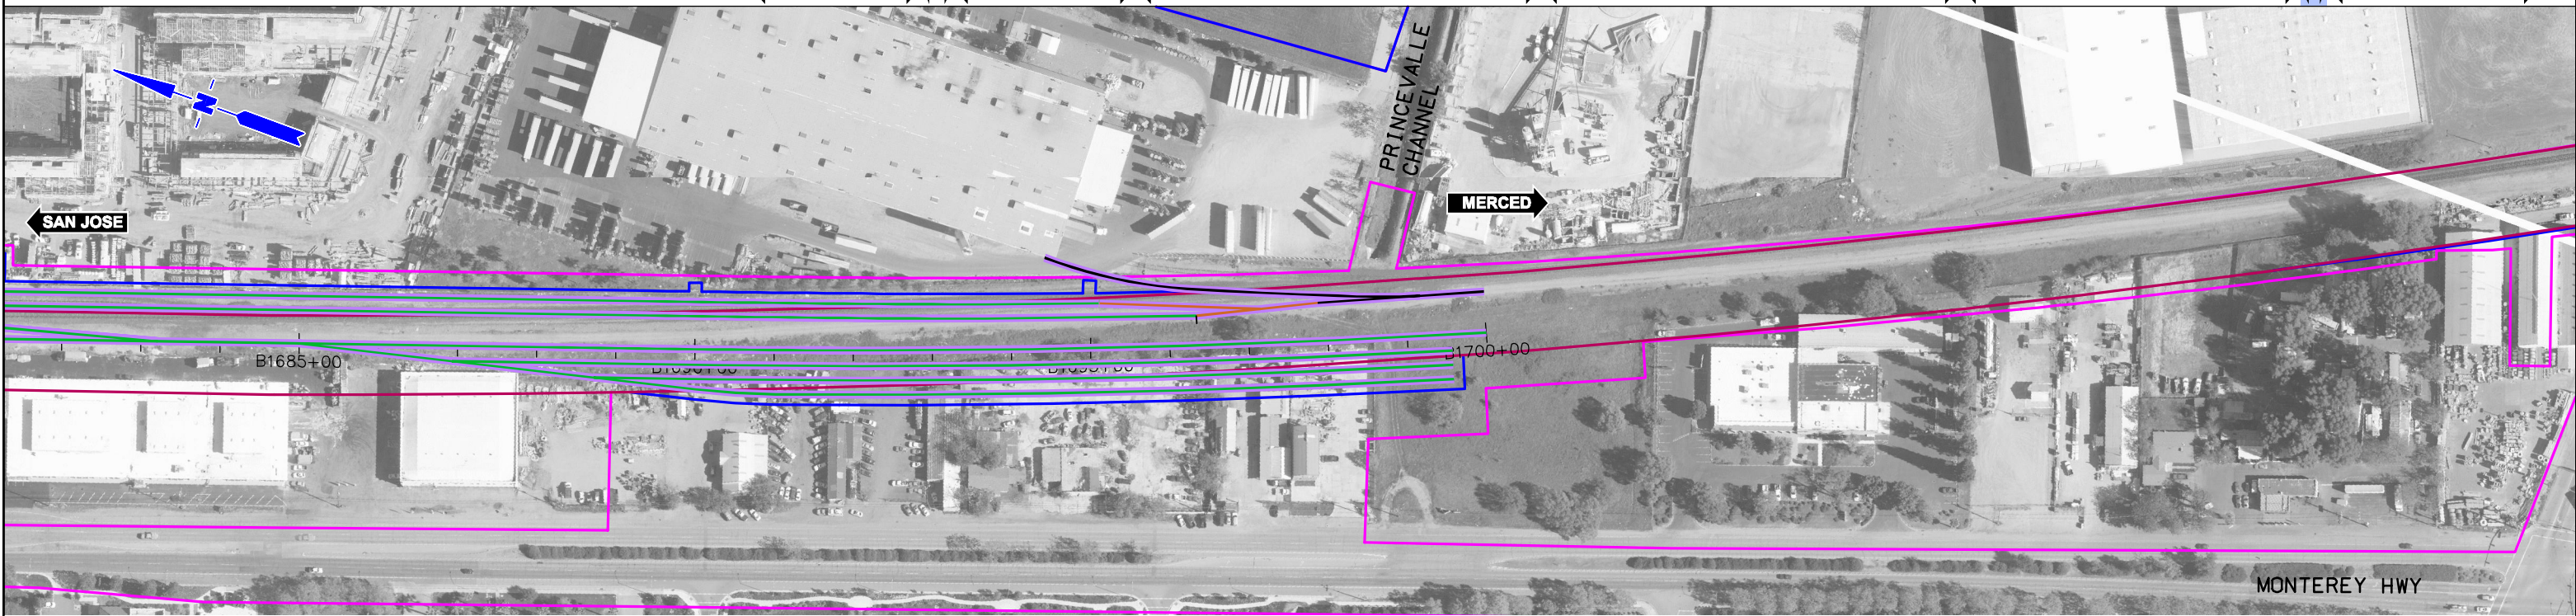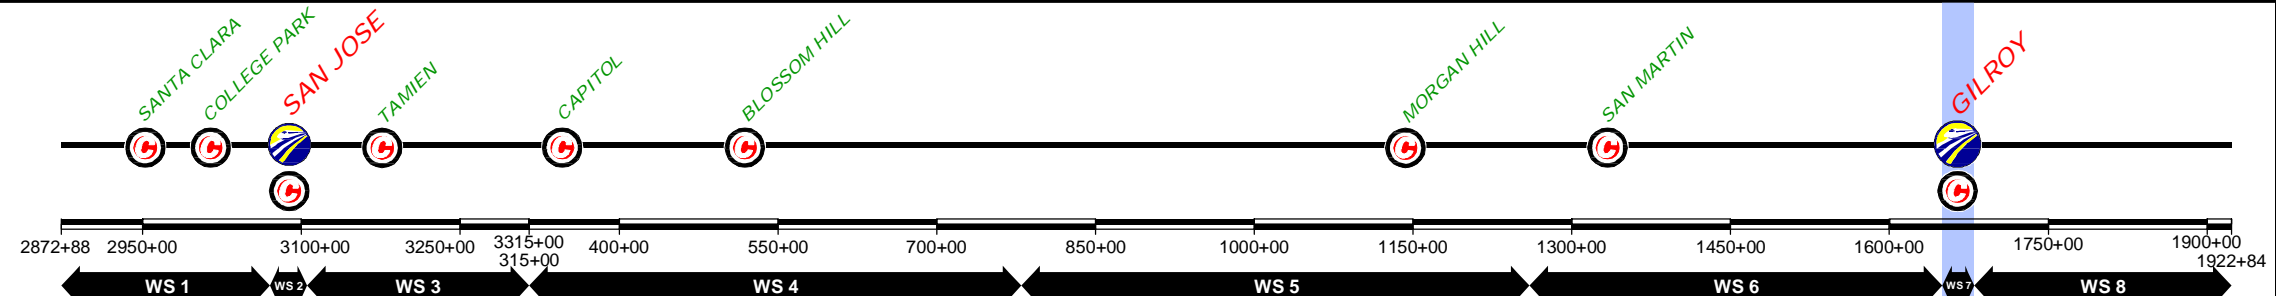

\$FILE\$
 \$PLTDRVS\$
 \$PENTBLS\$
 \$TIME\$
 \$DATE\$
 \$USER\$

REV	DATE	BY	SUB	APP	DESCRIPTION

DESIGNED BY	
DRAWN BY	
CHECKED BY	
IN CHARGE	
DATE	NOV/2018

DRAFT PEPD
 SUBMITTAL
 FOR INTERNAL
 USE ONLY

 NOT FOR
 CONSTRUCTION



12 Burgos Ave.
 11th Floor
 Madrid, SP 28036

 1111 Broadway
 9th Floor
 Oakland, CA 94607

CALIFORNIA
 High-Speed Rail Authority

CALIFORNIA HIGH-SPEED TRAIN PROJECT
 SAN JOSE TO MERCED
 GILROY STATION
 CONSTRUCTION PHASES, 2027 CONFIGURATION
 PLAN
 PHASE 8

CONTRACT NO.	
DRAWING NO.	CV-I1WS7-PH8-02
SCALE	1" = 200'
SHEET NO.	2 OF 2

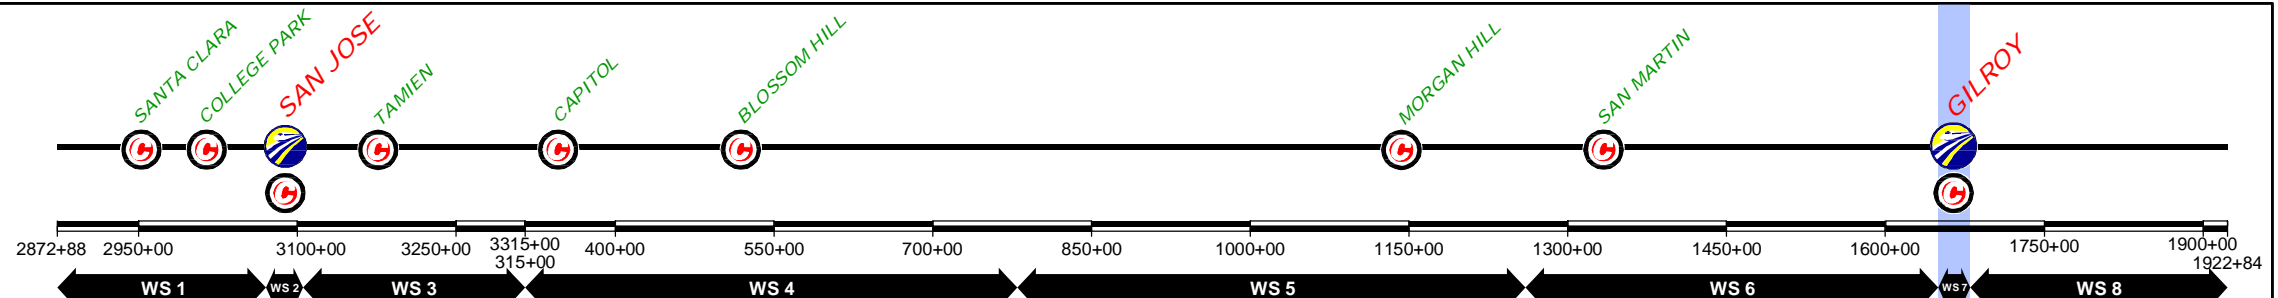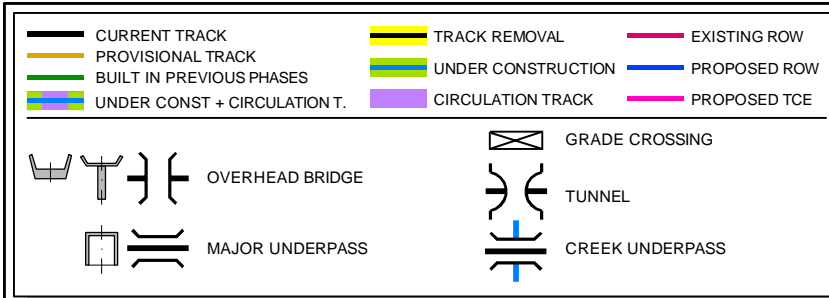

DESIGNED BY	
DRAWN BY	
CHECKED BY	
IN CHARGE	
DATE	NOV/2018

DRAFT PEPD
 SUBMITTAL
 FOR INTERNAL
 USE ONLY

 NOT FOR
 CONSTRUCTION

prontec 12 Burgos Ave.
 11th Floor
 Madrid, SP 28036

HNTB 1111 Broadway
 9th Floor
 Oakland, CA 94607




CALIFORNIA
 High-Speed Rail Authority

CALIFORNIA HIGH-SPEED TRAIN PROJECT
 SAN JOSE TO MERCED
 GILROY STATION
 CONSTRUCTION PHASES, 2027 CONFIGURATION
 PLAN
 PHASE 9

CONTRACT NO.	
DRAWING NO.	CV-I1WS7-PH9-01
SCALE	1" = 200'
SHEET NO.	1 OF 2

REV	DATE	BY	SUB	APP	DESCRIPTION

\$FILE\$
 \$PLTDRVS\$
 \$PENTBLS\$
 \$TIME\$
 \$DATE\$
 \$USER\$

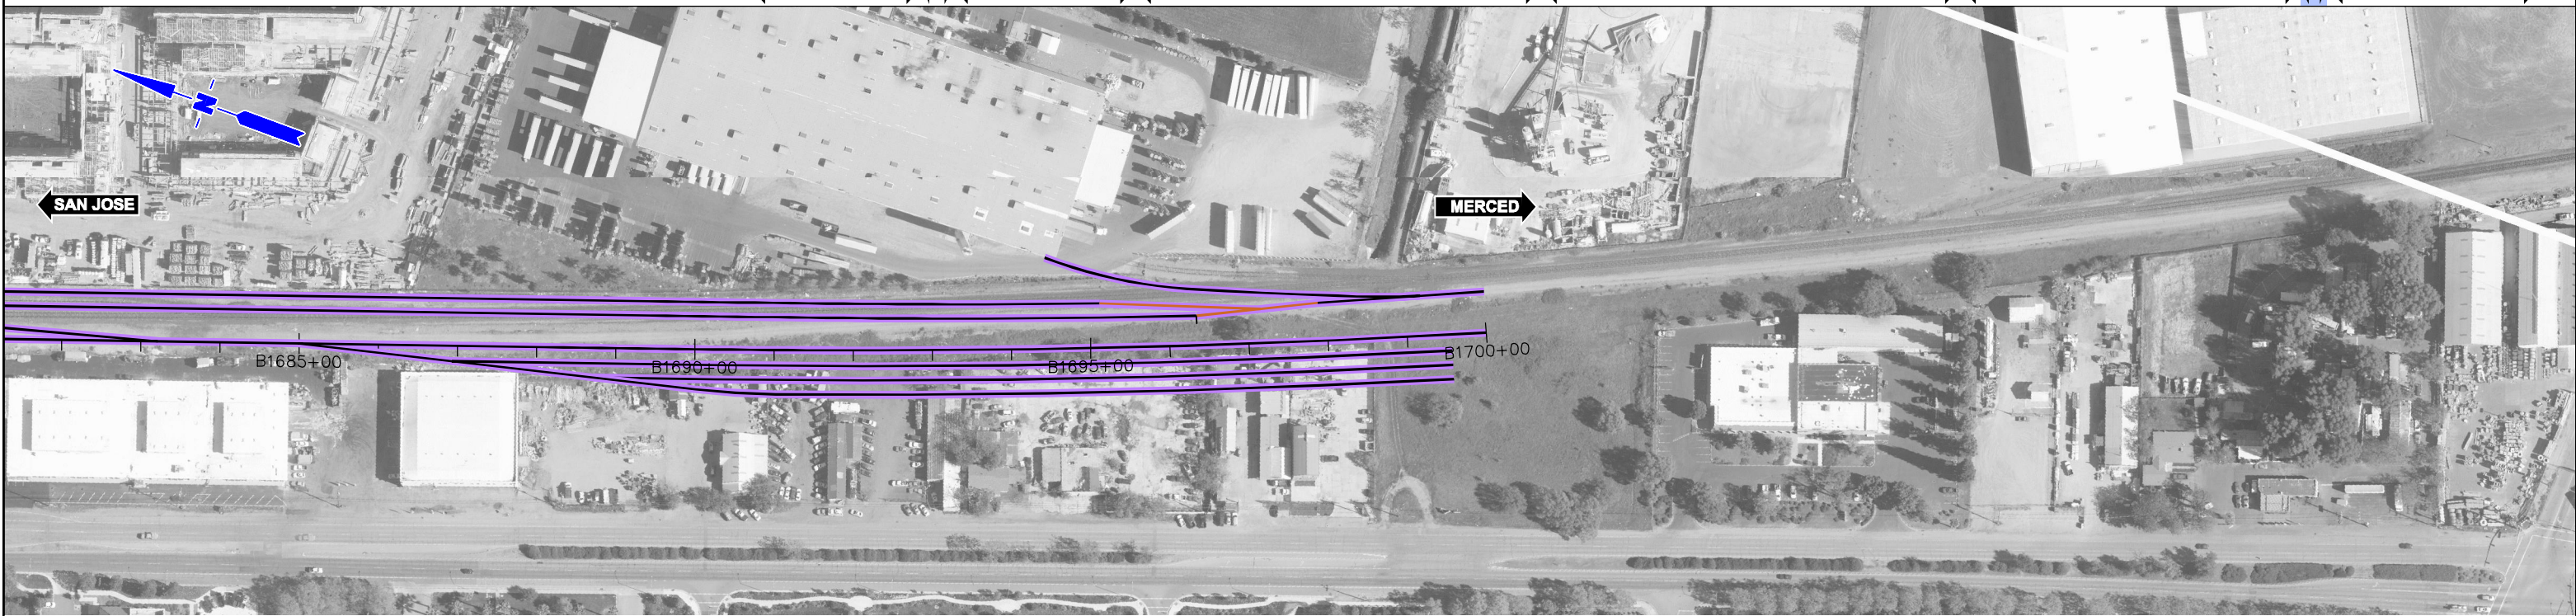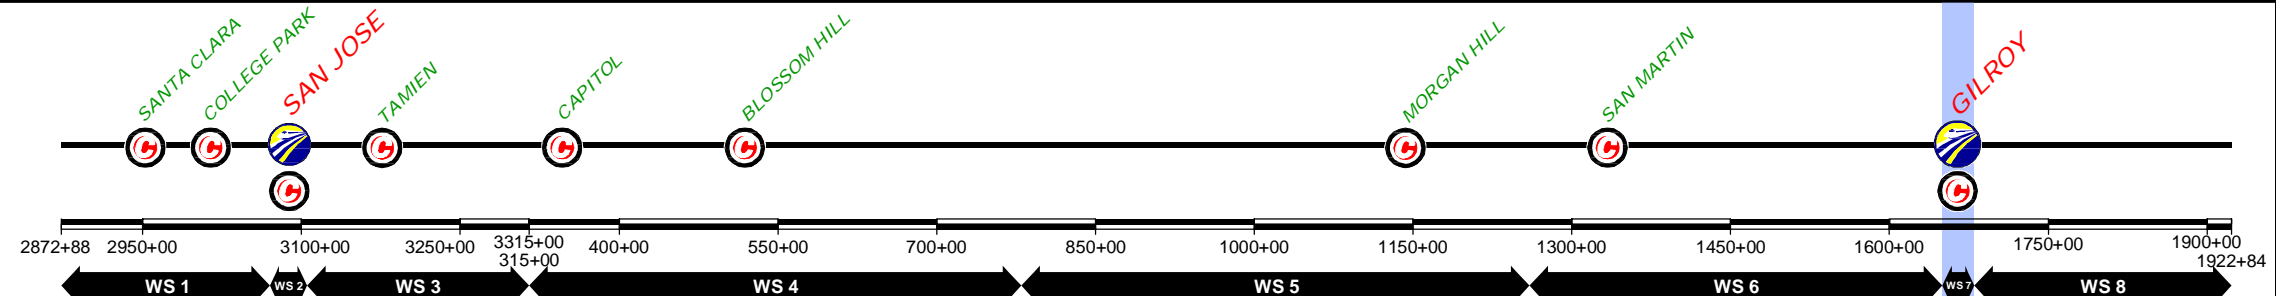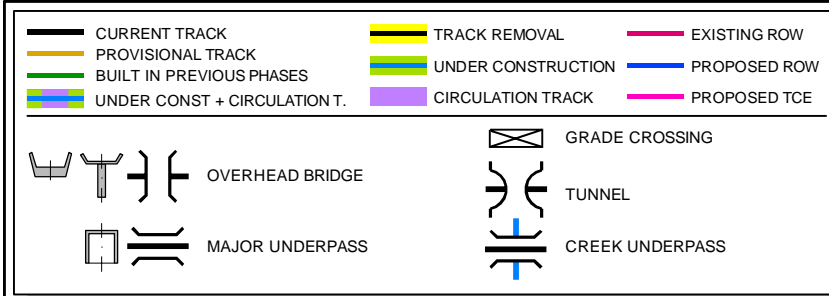

\$FILE\$
 \$PLTDRVS\$
 \$PENTBLS\$
 \$TIME\$
 \$DATE\$
 \$USER\$

REV	DATE	BY	SUB	APP	DESCRIPTION

DESIGNED BY	
DRAWN BY	
CHECKED BY	
IN CHARGE	
DATE	NOV/2018

DRAFT PEPD
 SUBMITTAL
 FOR INTERNAL
 USE ONLY

 NOT FOR
 CONSTRUCTION

prontec 12 Burgos Ave.
 11th Floor
 Madrid, SP 28036





HNTB 1111 Broadway
 9th Floor
 Oakland, CA 94607



CALIFORNIA HIGH-SPEED TRAIN PROJECT
 SAN JOSE TO MERCED
 GILROY STATION
 CONSTRUCTION PHASES, 2027 CONFIGURATION
 PLAN
 PHASE 9

CONTRACT NO.	
DRAWING NO.	CV-I1WS7-PH9-02
SCALE	1" = 200'
SHEET NO.	2 OF 2

CURRENT TRACK	TRACK REMOVAL	STRUCTURE UNDER CONSTRUCTION
PROVISIONAL TRACK	UNDER CONSTRUCTION	WILDLIFE CROSSING UNDER CONSTRUCTION
BUILT IN PREVIOUS PHASES	CIRCULATION TRACK	GRADE CROSSING ADAPTATION
UNDER CONST + CIRCULATION T.	GRADE CROSSING	TUNNEL
OVERHEAD BRIDGE	CREEK UNDERPASS	
MAJOR UNDERPASS		

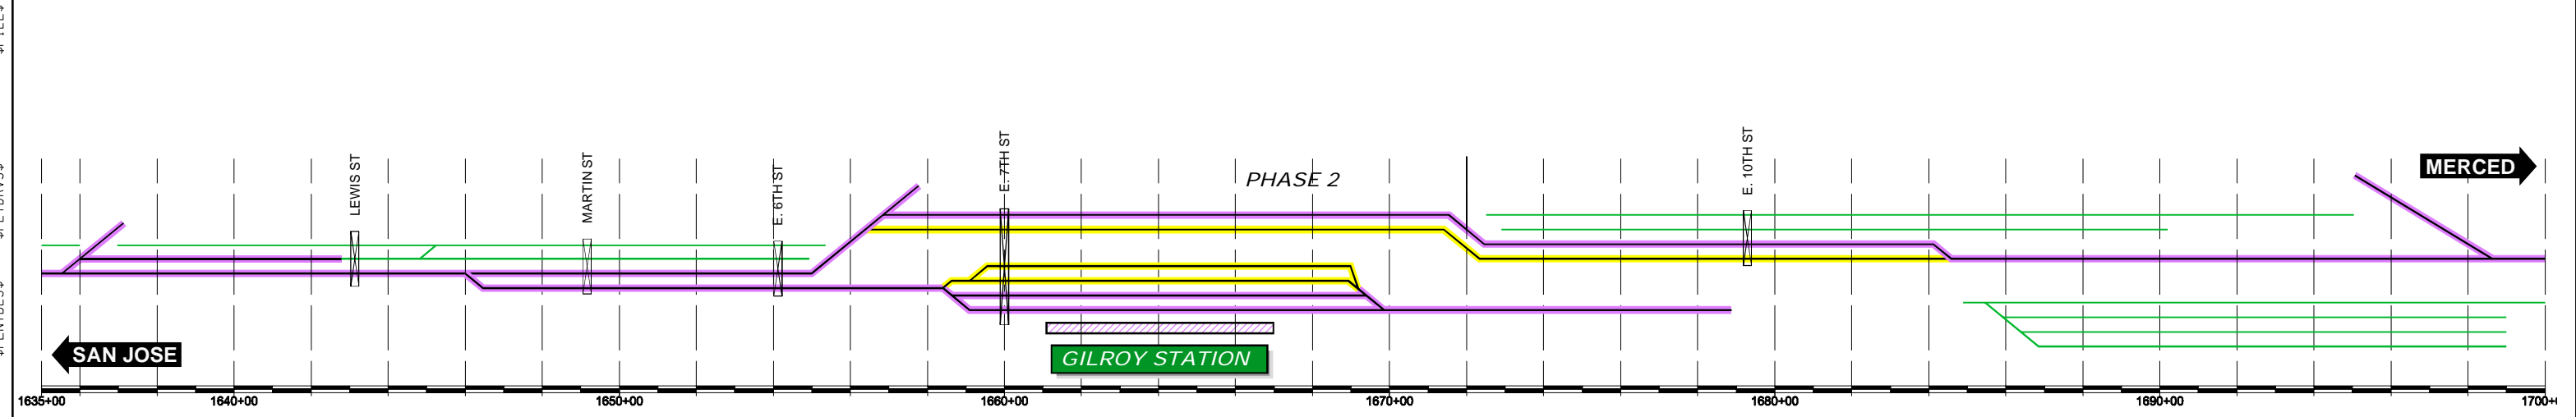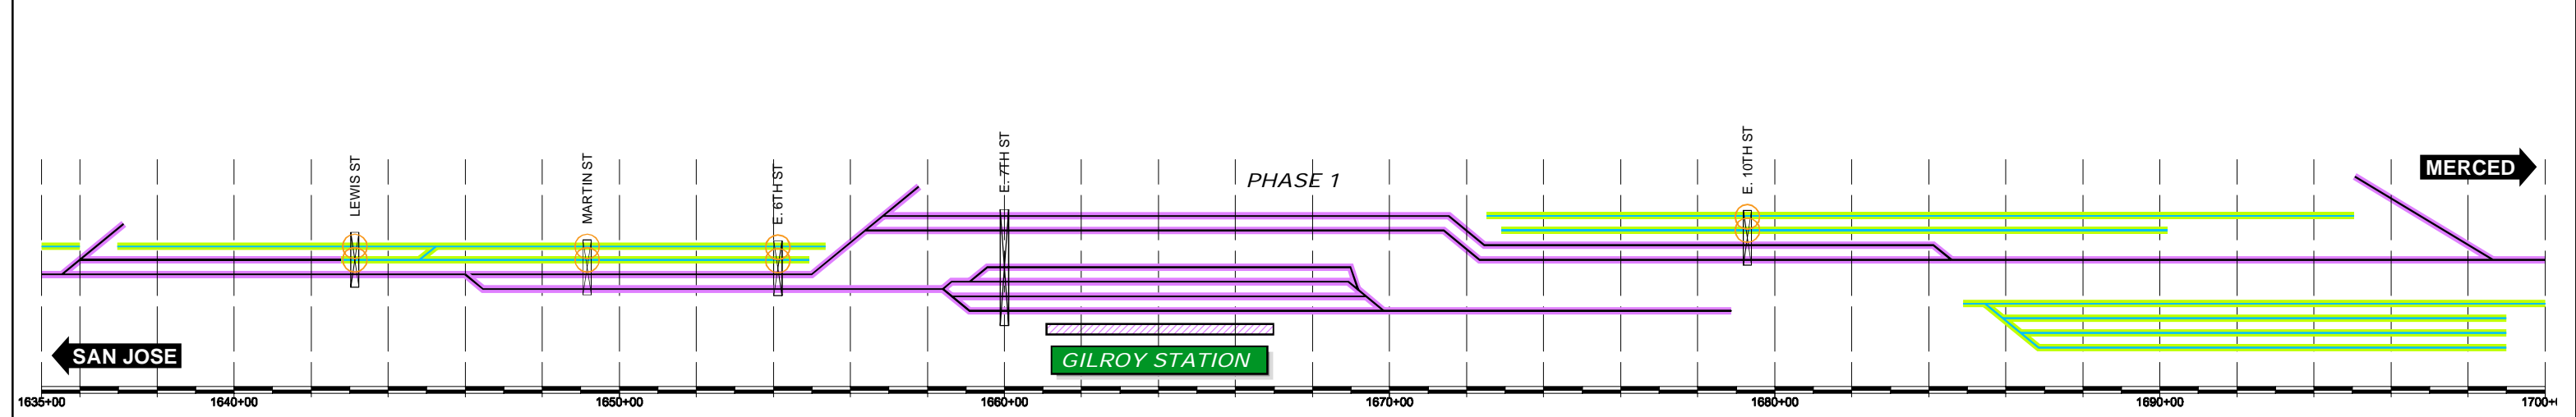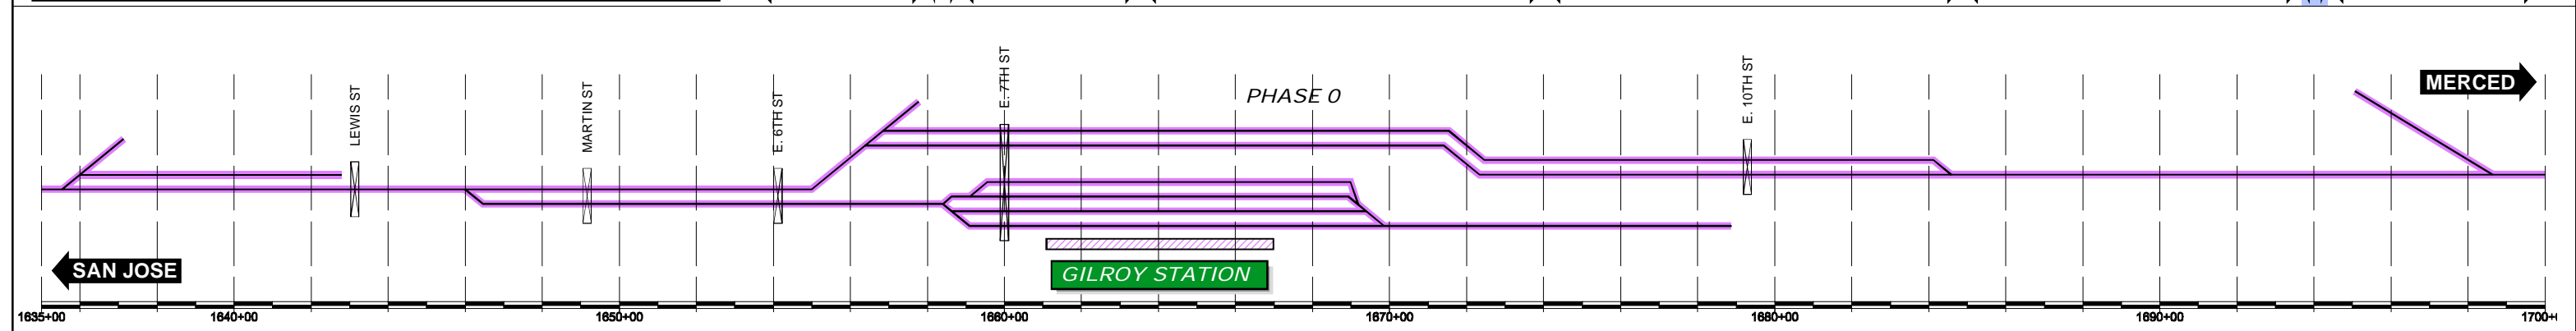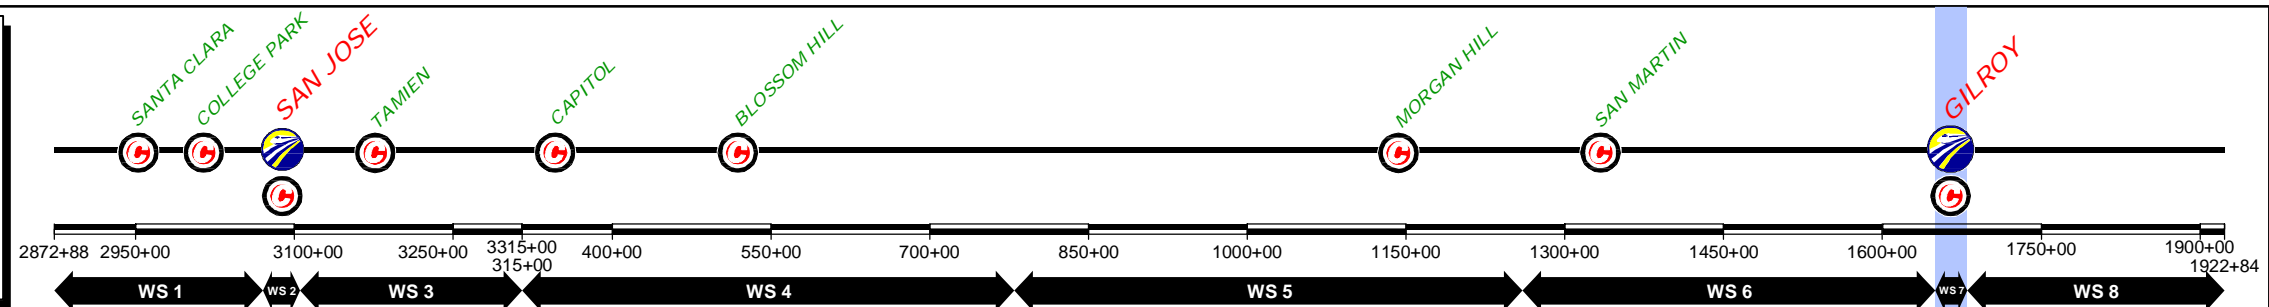

\$FILE\$
 \$PLTDRVS\$
 \$PENTBLS\$
 \$DATE\$
 \$TIME\$
 \$USER\$

REV	DATE	BY	SUB	APP	DESCRIPTION

DESIGNED BY	
DRAWN BY	
CHECKED BY	
IN CHARGE	
DATE	NOV/2018

DRAFT PEPP
 SUBMITTAL
 FOR INTERNAL
 USE ONLY

 NOT FOR
 CONSTRUCTION

12 Burgos Ave.
 11th Floor
 Madrid, SP 28036





 111 Broadway
 9th Floor
 Oakland, CA 94607

CALIFORNIA
 High-Speed Rail Authority

CALIFORNIA HIGH-SPEED TRAIN PROJECT
 SAN JOSE TO MERCED
 GILROY STATION
 CONSTRUCTION PHASES, 2027 CONFIGURATION
 SCHEME

CONTRACT NO.	
DRAWING NO.	CV-I6WS7-SCH-01
SCALE	NOT TO SCALE
SHEET NO.	1 OF 4

	CURRENT TRACK		TRACK REMOVAL		STRUCTURE UNDER CONSTRUCTION
	PROVISIONAL TRACK		UNDER CONSTRUCTION		WILDLIFE CROSSING UNDER CONSTRUCTION
	BUILT IN PREVIOUS PHASES		CIRCULATION TRACK		GRADE CROSSING ADAPTATION
	UNDER CONST + CIRCULATION T.		OVERHEAD BRIDGE		TUNNEL
	MAJOR UNDERPASS		CREEK UNDERPASS		GRADE CROSSING

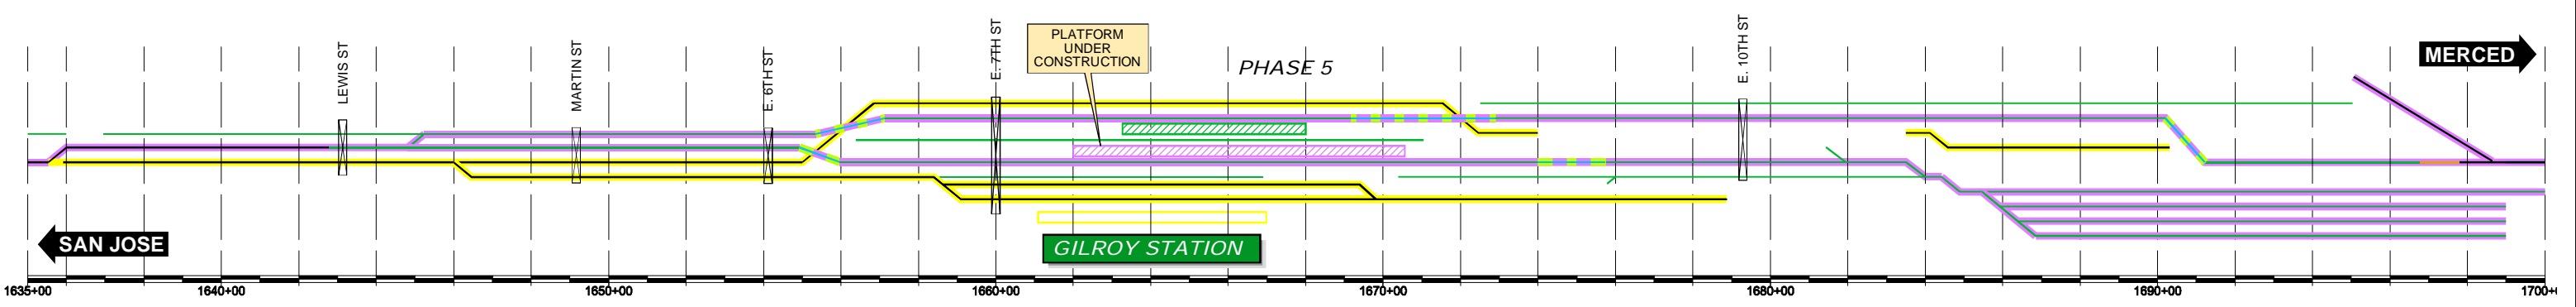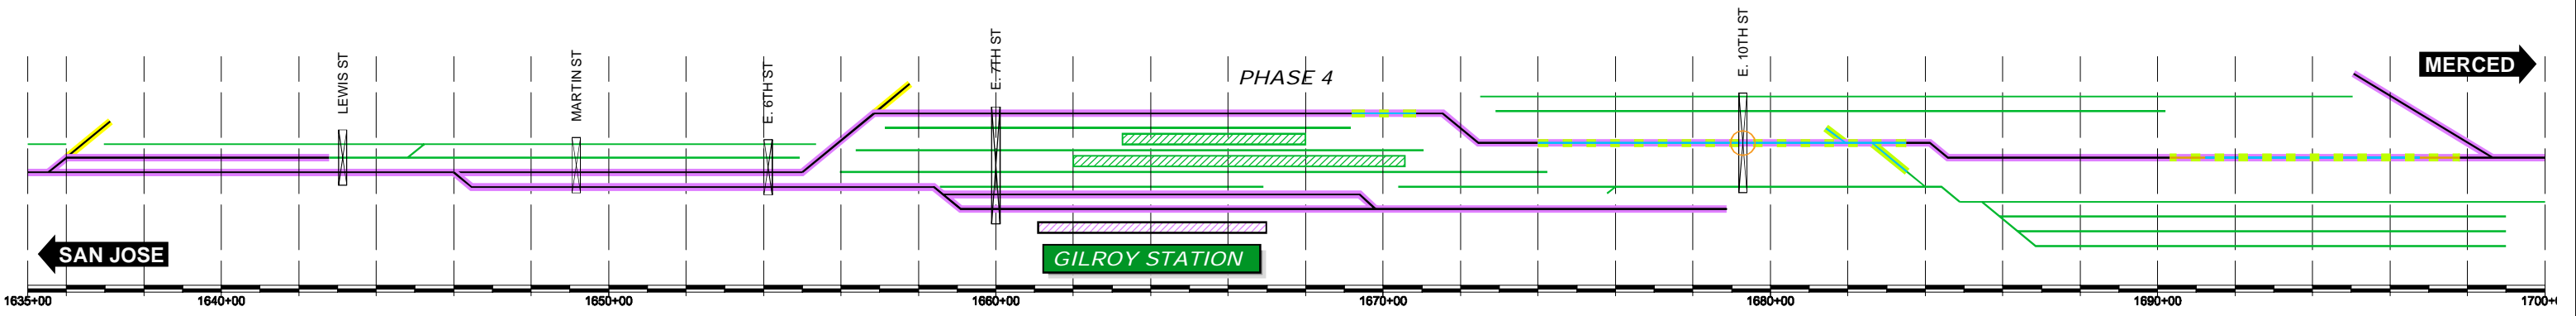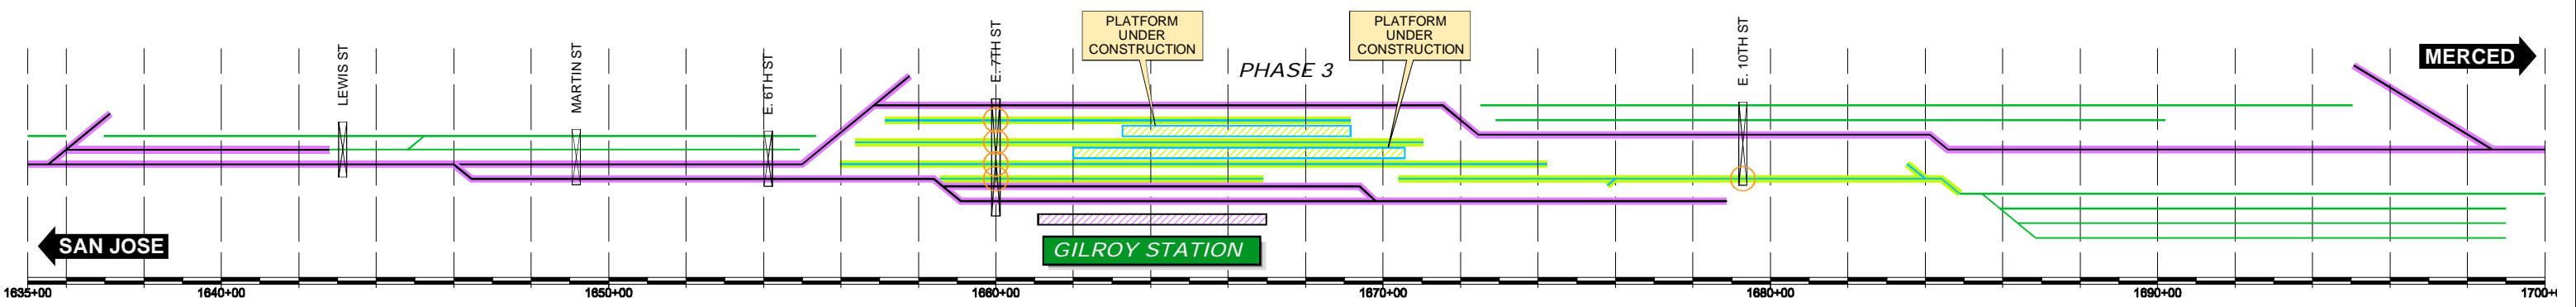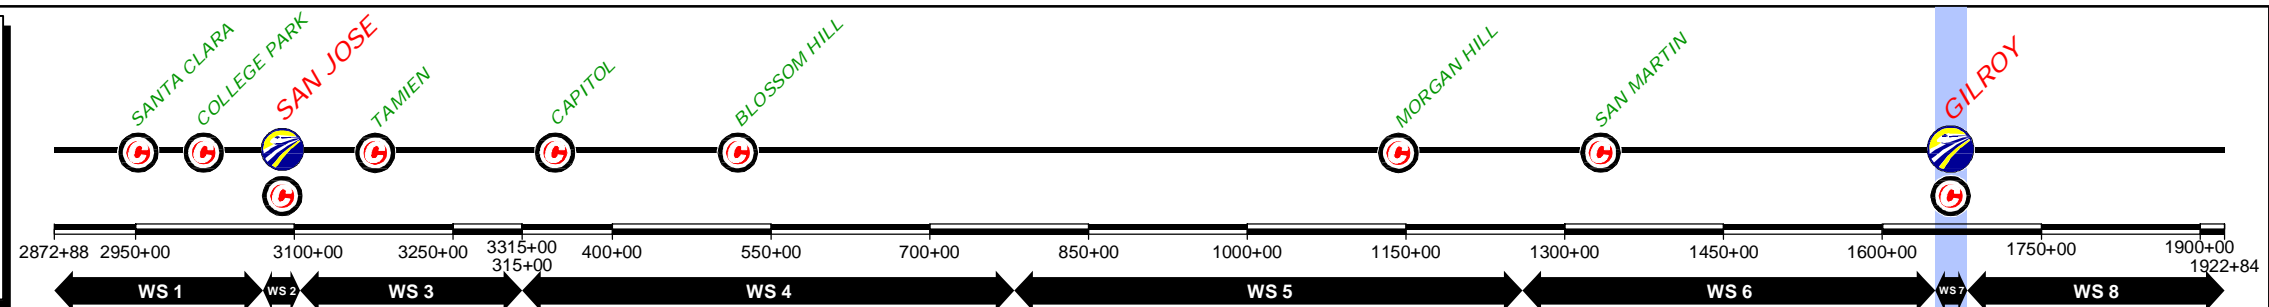

\$FILE\$
 \$PLTDRVS\$
 \$PENTBLS\$
 \$TIME\$
 \$DATE\$
 \$USER\$

REV	DATE	BY	SUB	APP	DESCRIPTION

DESIGNED BY	
DRAWN BY	
CHECKED BY	
IN CHARGE	
DATE	NOV/2018

DRAFT PEPP
 SUBMITTAL
 FOR INTERNAL
 USE ONLY

 NOT FOR
 CONSTRUCTION

12 Burgos Ave.
 11th Floor
 Madrid, SP 28036





 1111 Broadway
 9th Floor
 Oakland, CA 94607

CALIFORNIA
 High-Speed Rail Authority

CALIFORNIA HIGH-SPEED TRAIN PROJECT
 SAN JOSE TO MERCED
 GILROY STATION
 CONSTRUCTION PHASES, 2027 CONFIGURATION
 SCHEME

CONTRACT NO.	
DRAWING NO.	CV-I6WS7-SCH-02
SCALE	NOT TO SCALE
SHEET NO.	2 OF 4

CURRENT TRACK	TRACK REMOVAL	STRUCTURE UNDER CONSTRUCTION
PROVISIONAL TRACK	UNDER CONSTRUCTION	WILDLIFE CROSSING UNDER CONSTRUCTION
BUILT IN PREVIOUS PHASES	CIRCULATION TRACK	GRADE CROSSING ADAPTATION
UNDER CONST + CIRCULATION T.	GRADE CROSSING	TUNNEL
OVERHEAD BRIDGE	CREEK UNDERPASS	MAJOR UNDERPASS

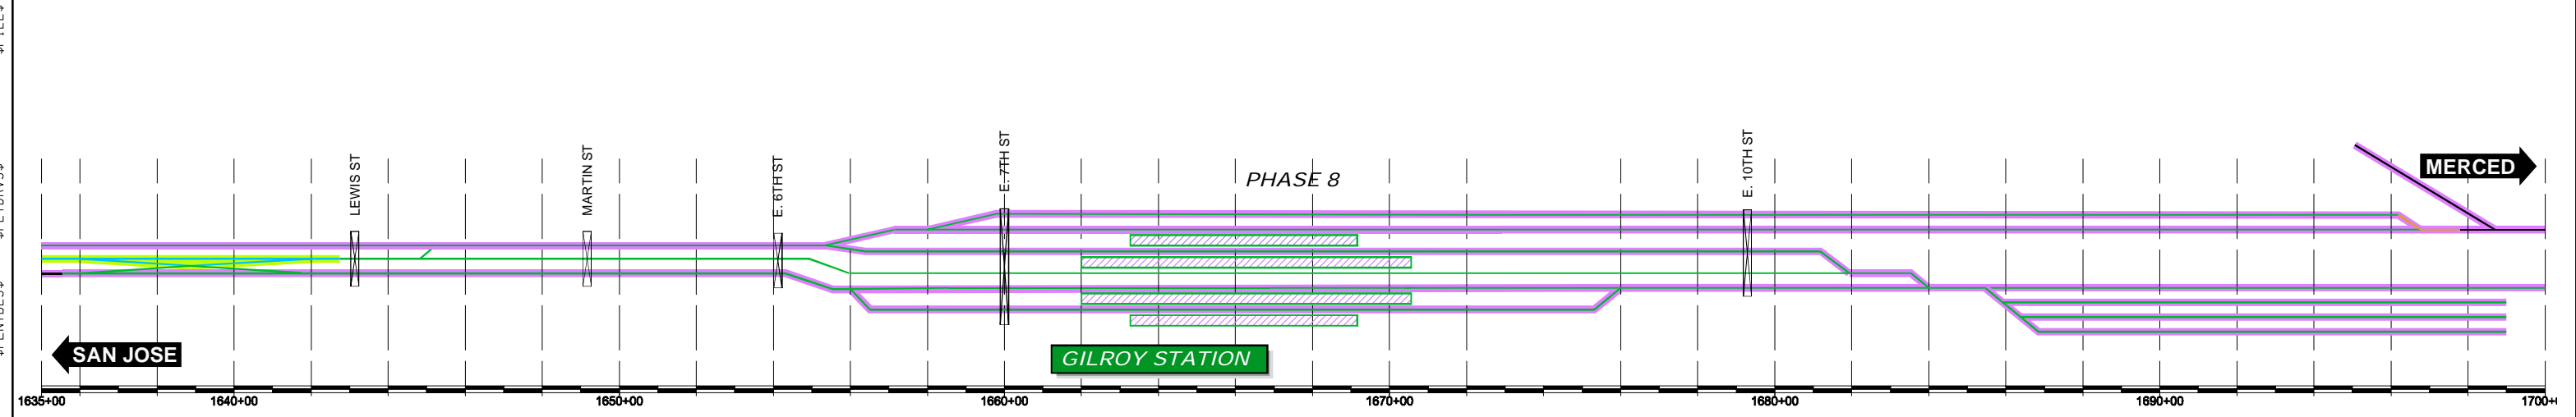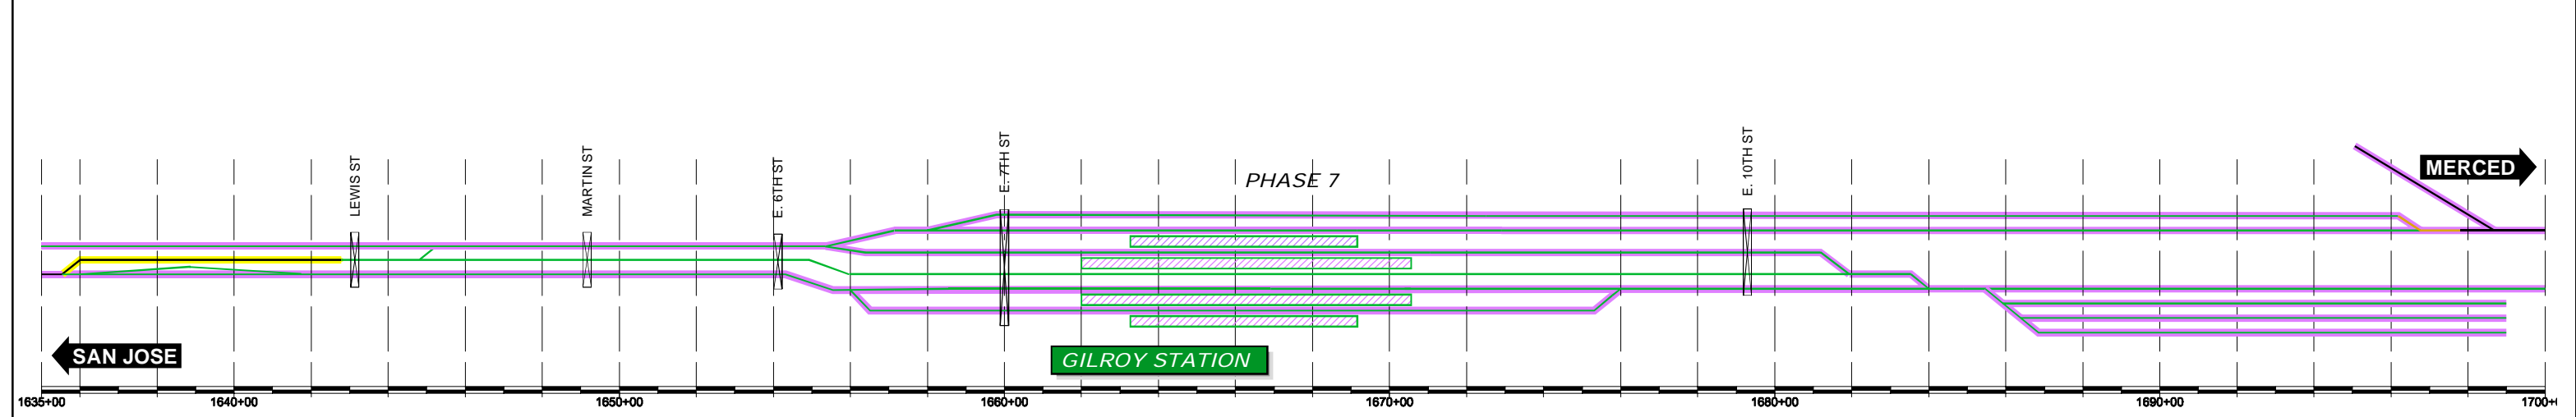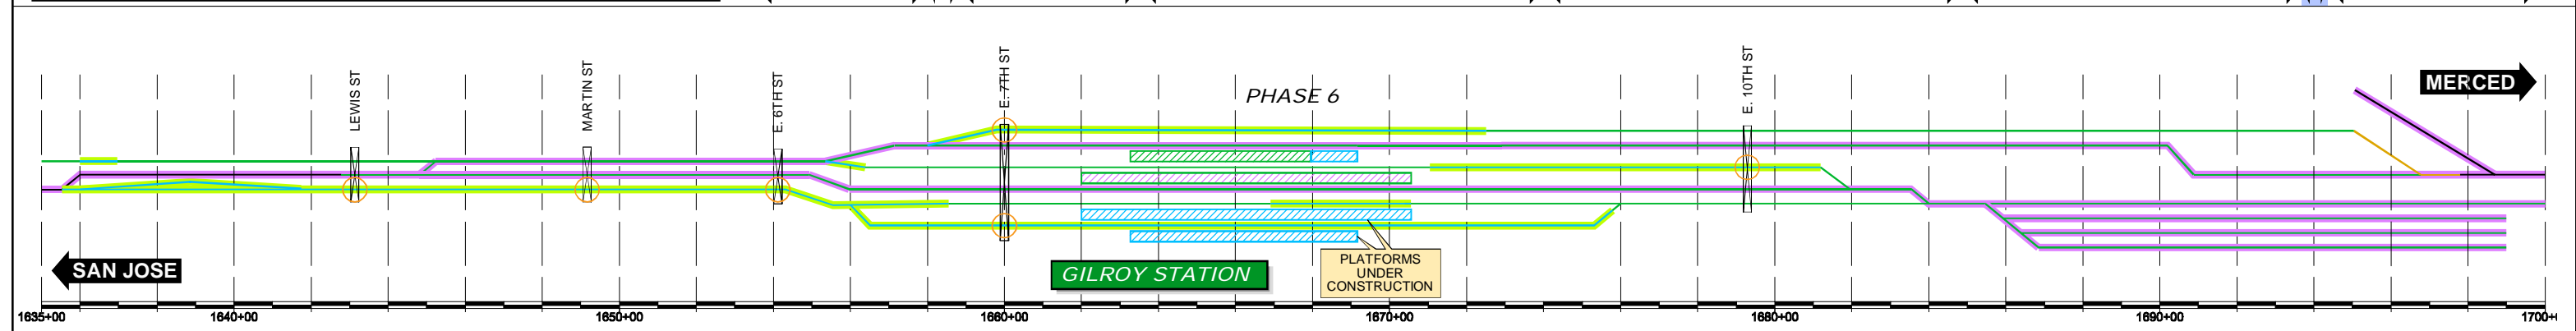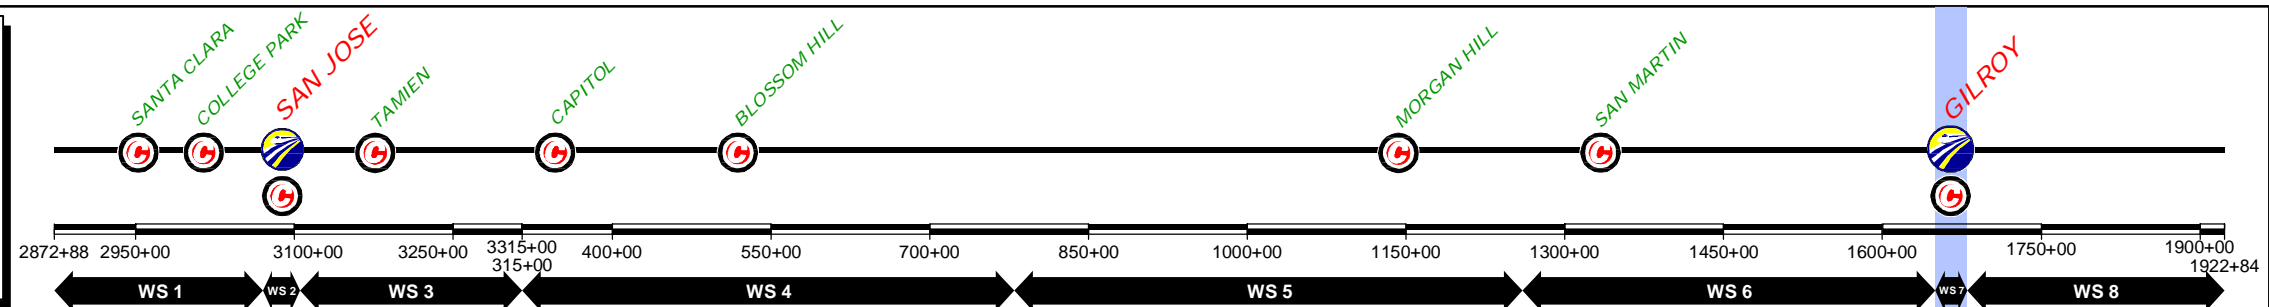

\$FILE\$
 \$PLTDRVS\$
 \$PENTBLS\$
 \$DATE\$
 \$TIME\$
 \$USER\$

REV	DATE	BY	SUB	APP	DESCRIPTION

DESIGNED BY	
DRAWN BY	
CHECKED BY	
IN CHARGE	
DATE	NOV/2018

DRAFT PEPP
 SUBMITTAL
 FOR INTERNAL
 USE ONLY

NOT FOR
 CONSTRUCTION

prontec 12 Burgos Ave.
 11th Floor
 Madrid, SP 28036



HNTB 1111 Broadway
 9th Floor
 Oakland, CA 94607

CALIFORNIA
 High-Speed Rail Authority

CALIFORNIA HIGH-SPEED TRAIN PROJECT
 SAN JOSE TO MERCED
 GILROY STATION
 CONSTRUCTION PHASES, 2027 CONFIGURATION
 SCHEME

CONTRACT NO.	
DRAWING NO.	CV-I6WS7-SCH-03
SCALE	NOT TO SCALE
SHEET NO.	3 OF 4

CURRENT TRACK	TRACK REMOVAL	STRUCTURE UNDER CONSTRUCTION
PROVISIONAL TRACK	UNDER CONSTRUCTION	WILDLIFE CROSSING UNDER CONSTRUCTION
BUILT IN PREVIOUS PHASES	CIRCULATION TRACK	GRADE CROSSING ADAPTATION
UNDER CONST + CIRCULATION T.		
OVERHEAD BRIDGE	GRADE CROSSING	
MAJOR UNDERPASS	TUNNEL	
	CREEK UNDERPASS	

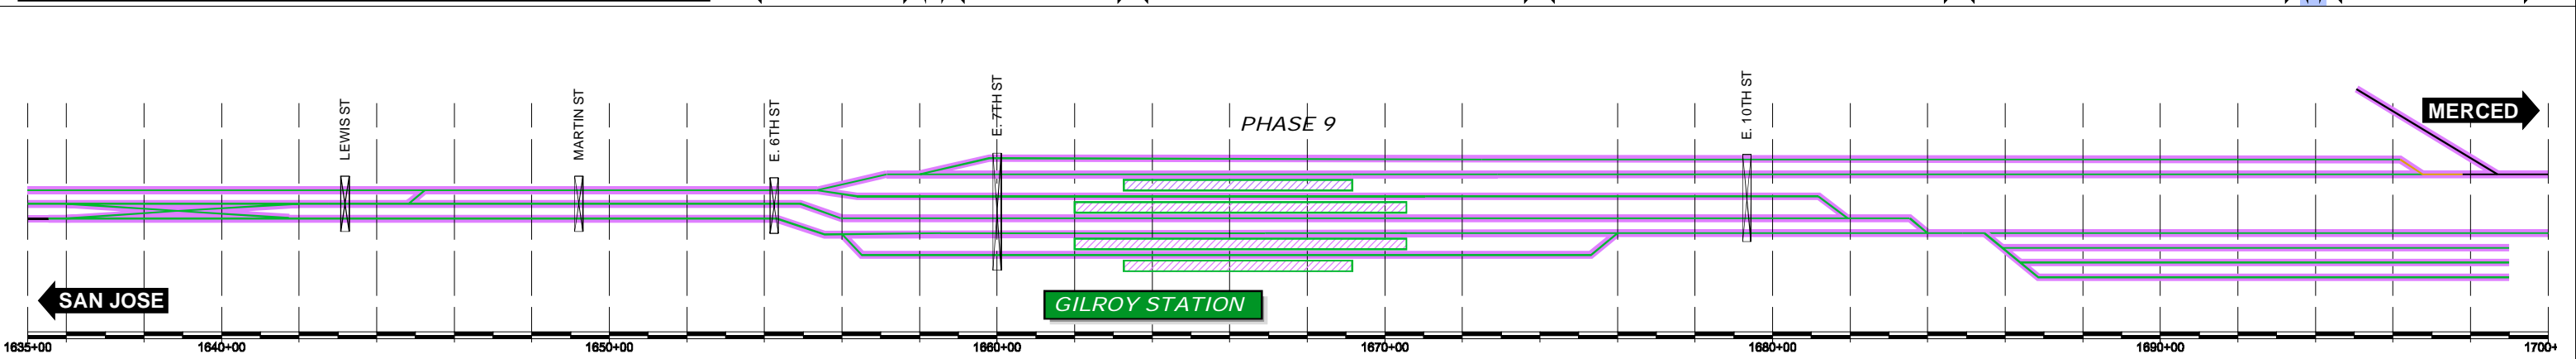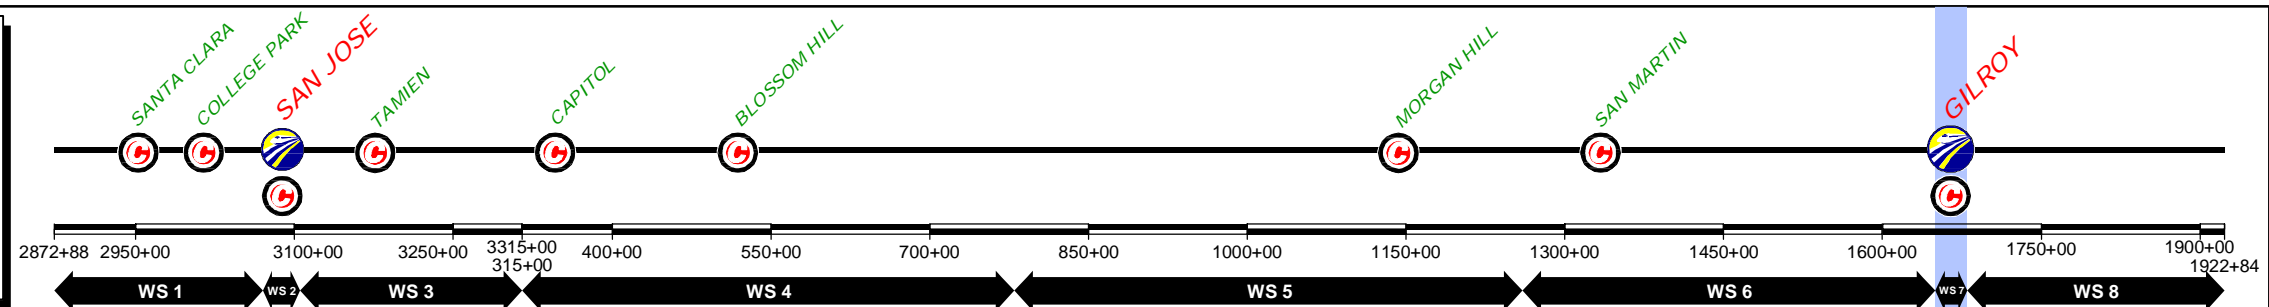

\$USER\$ \$DATE\$ \$TIME\$ \$PENTBLS\$ \$PLTDRVS\$ \$FILE\$

REV	DATE	BY	SUB	APP	DESCRIPTION

DESIGNED BY
 DRAWN BY
 CHECKED BY
 IN CHARGE
 DATE **NOV/2018**

DRAFT PEPD
 SUBMITTAL
 FOR INTERNAL
 USE ONLY

 NOT FOR
 CONSTRUCTION

12 Burgos Ave.
 11th Floor
 Madrid, SP 28036





 1111 Broadway
 9th Floor
 Oakland, CA 94607

CALIFORNIA
 High-Speed Rail Authority

CALIFORNIA HIGH-SPEED TRAIN PROJECT
 SAN JOSE TO MERCED
 GILROY STATION
 CONSTRUCTION PHASES, 2027 CONFIGURATION
 SCHEME

CONTRACT NO.
 DRAWING NO. **CV-I6WS7-SCH-04**
 SCALE **NOT TO SCALE**
 SHEET NO. **4 OF 4**

	CURRENT TRACK		TRACK REMOVAL		STRUCTURE UNDER CONSTRUCTION
	PROVISIONAL TRACK		UNDER CONSTRUCTION		WILDLIFE CROSSING UNDER CONSTRUCTION
	BUILT IN PREVIOUS PHASES		CIRCULATION TRACK		GRADE CROSSING ADAPTATION
	UNDER CONST + CIRCULATION T.		OVERHEAD BRIDGE		GRADE CROSSING
	MAJOR UNDERPASS		TUNNEL		CREEK UNDERPASS

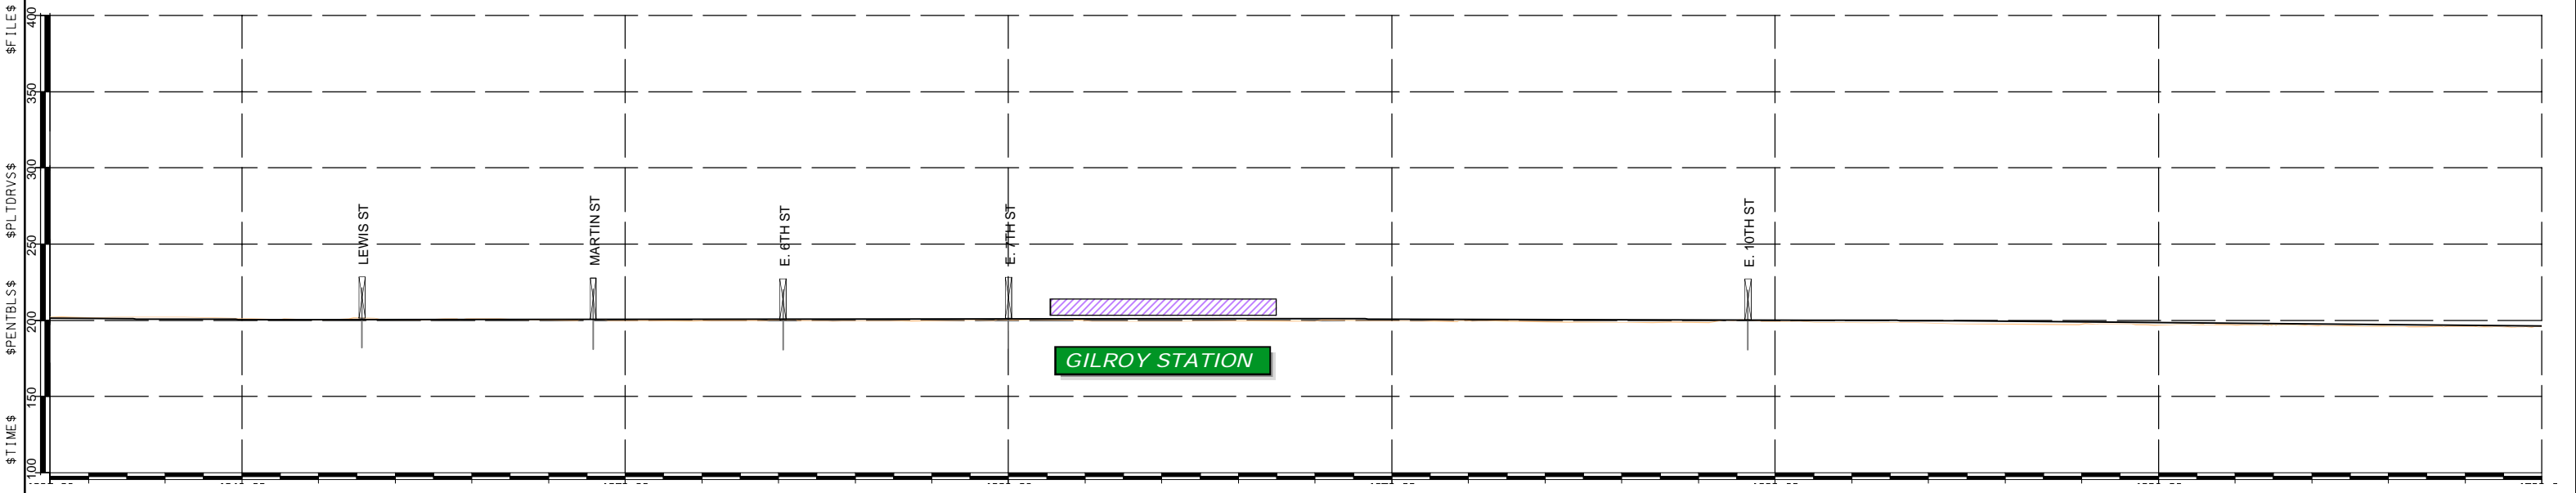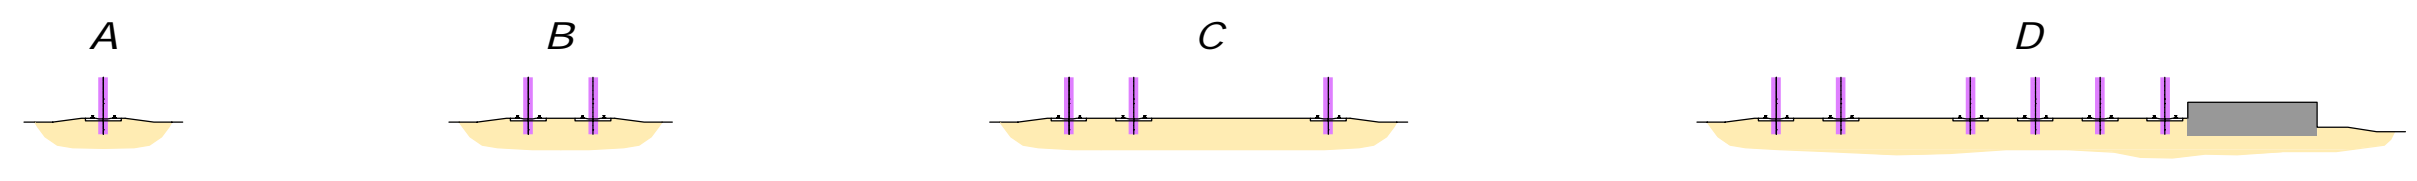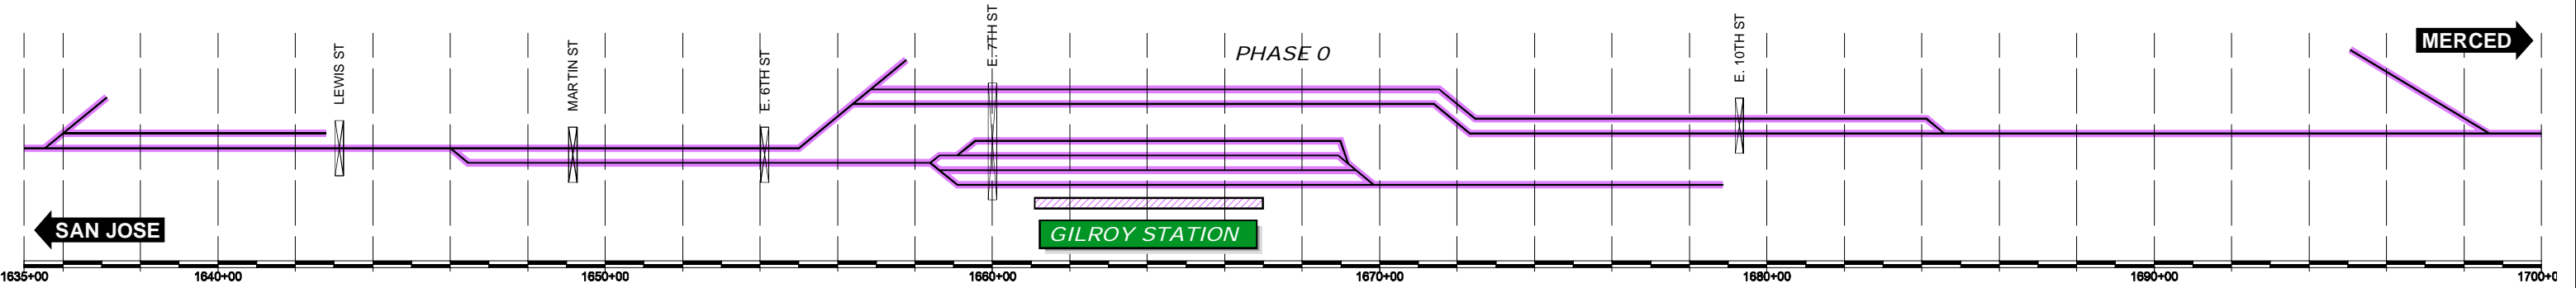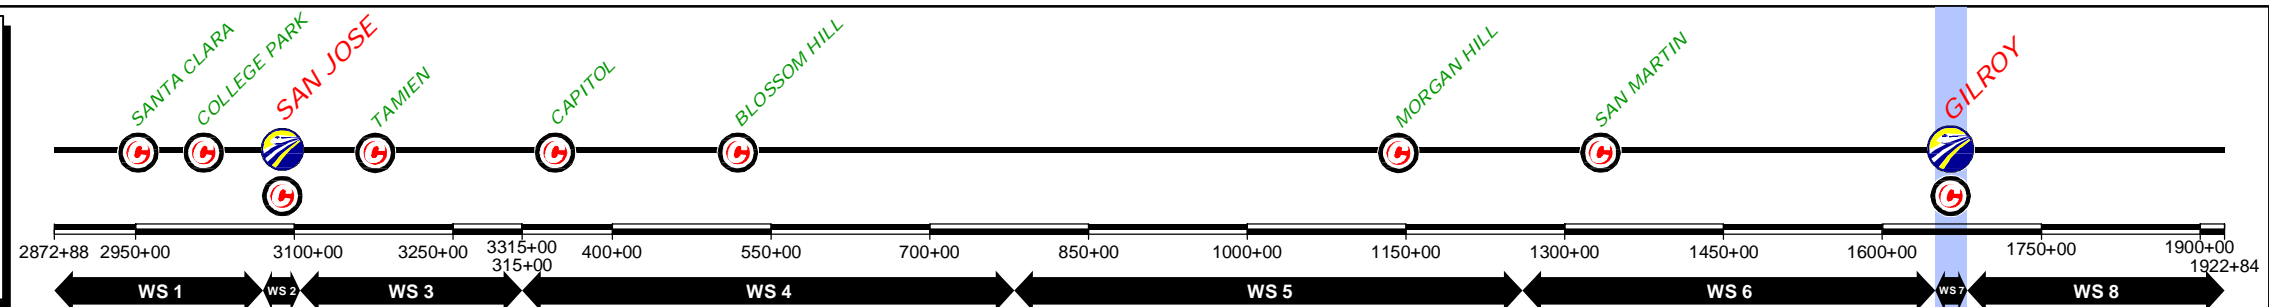

REV	DATE	BY	SUB	APP	DESCRIPTION

DESIGNED BY	
DRAWN BY	
CHECKED BY	
IN CHARGE	
DATE	NOV/2018

DRAFT PEPD
SUBMITTAL
FOR INTERNAL
USE ONLY

NOT FOR
CONSTRUCTION

prontec 12 Burgos Ave.
11th Floor
Madrid, SP 28036





HNTB 1111 Broadway
9th Floor
Oakland, CA 94607

CALIFORNIA
High-Speed Rail Authority

CALIFORNIA HIGH-SPEED TRAIN PROJECT
SAN JOSE TO MERCED
GILROY STATION
CONSTRUCTION PHASES. 2027 CONFIGURATION
PLAN AND PROFILE SCHEME
PHASE 0

CONTRACT NO.	
DRAWING NO.	CV-I6WS7-SPP-01
SCALE	NOT TO SCALE
SHEET NO.	1 OF 10

	CURRENT TRACK		TRACK REMOVAL		STRUCTURE UNDER CONSTRUCTION
	PROVISIONAL TRACK		UNDER CONSTRUCTION		WILDLIFE CROSSING UNDER CONSTRUCTION
	BUILT IN PREVIOUS PHASES		CIRCULATION TRACK		GRADE CROSSING ADAPTATION
	UNDER CONST + CIRCULATION T.		OVERHEAD BRIDGE		GRADE CROSSING
	MAJOR UNDERPASS		TUNNEL		CREEK UNDERPASS

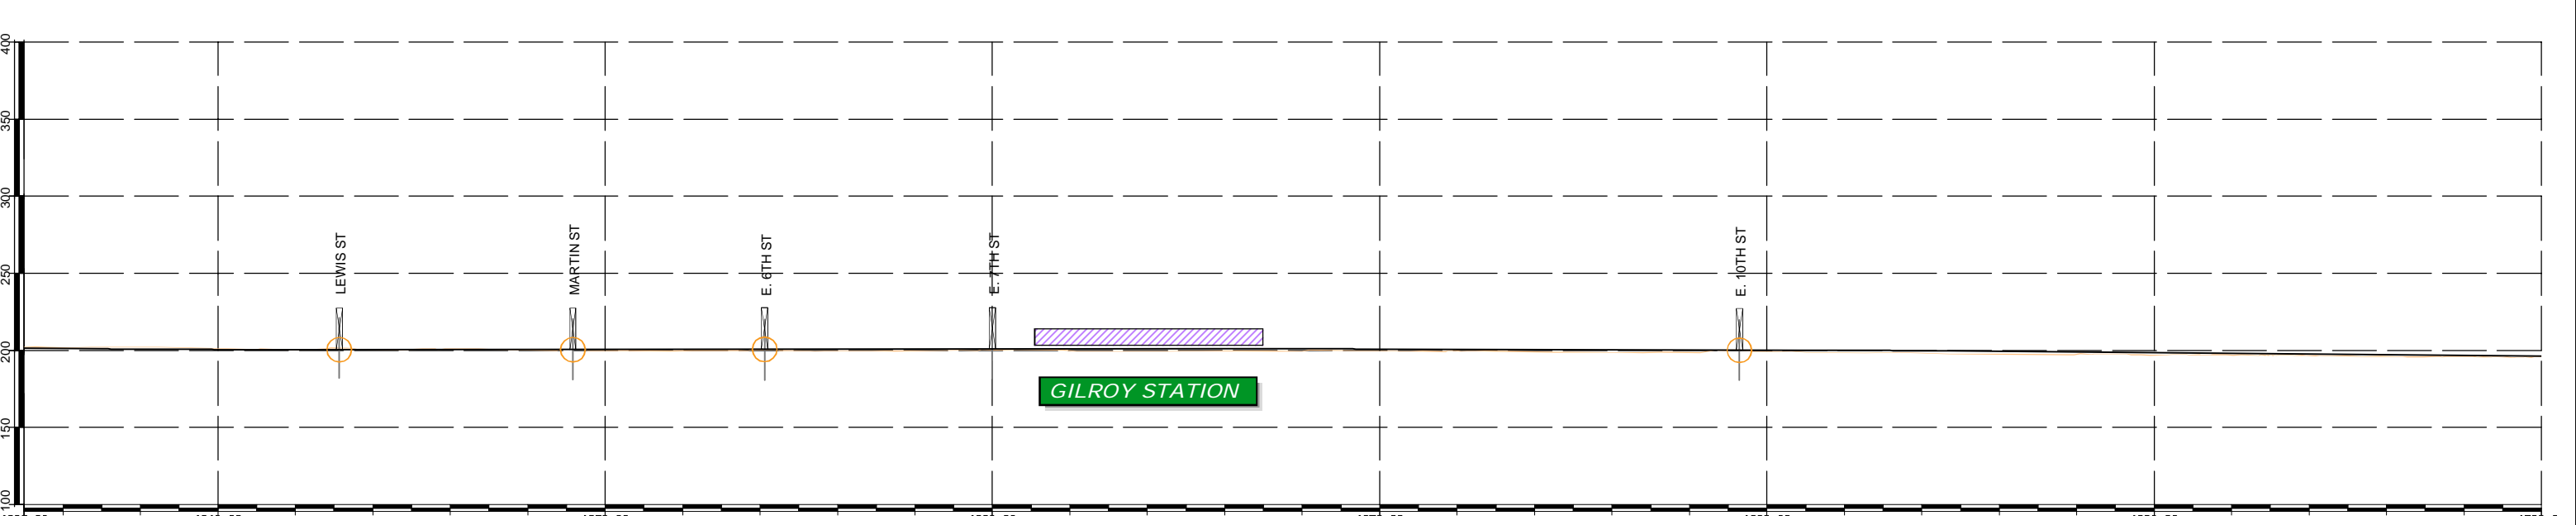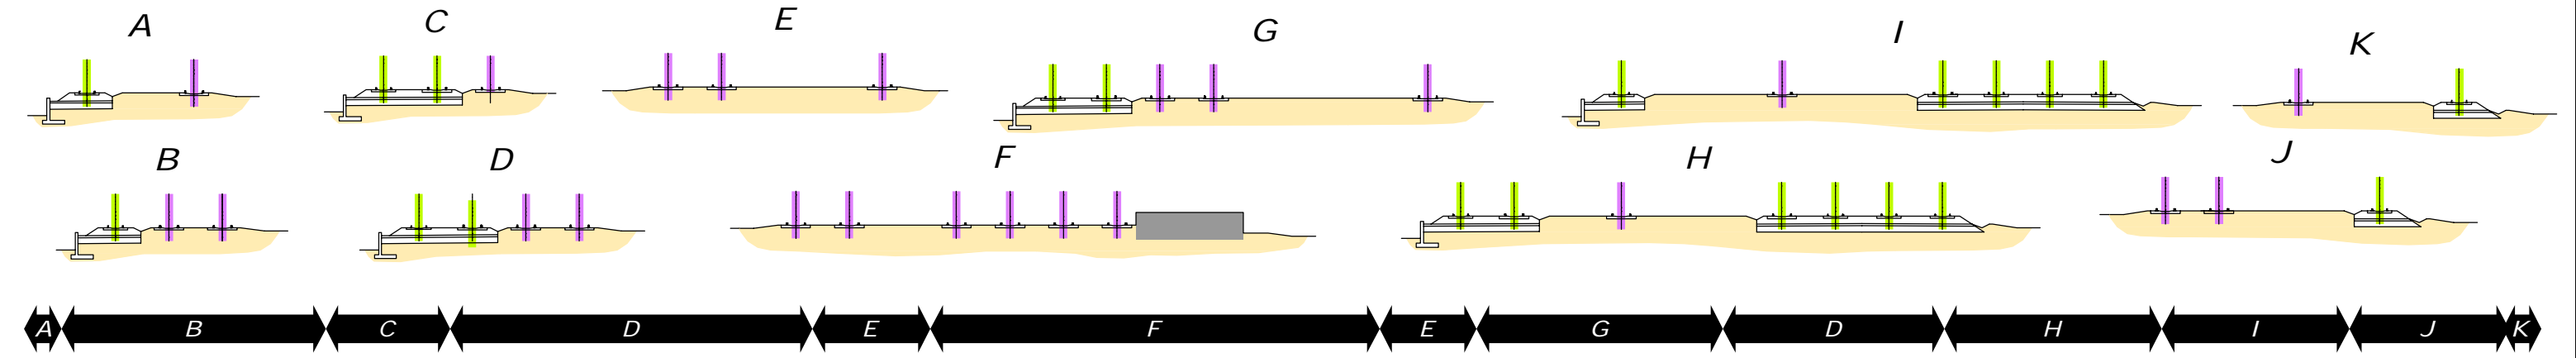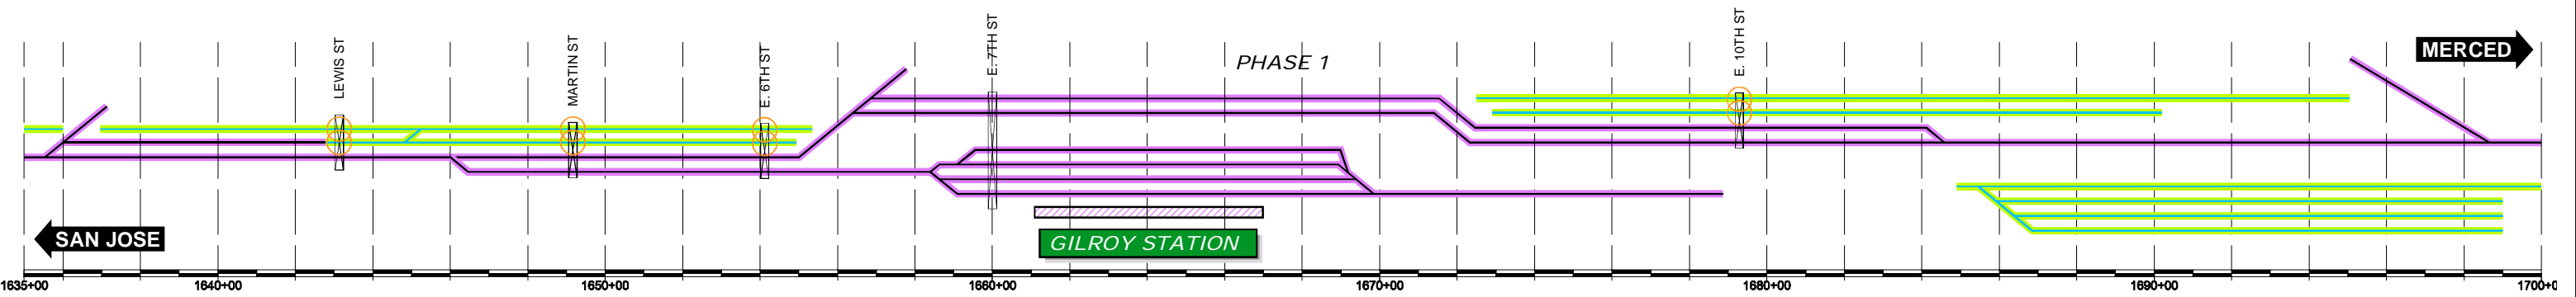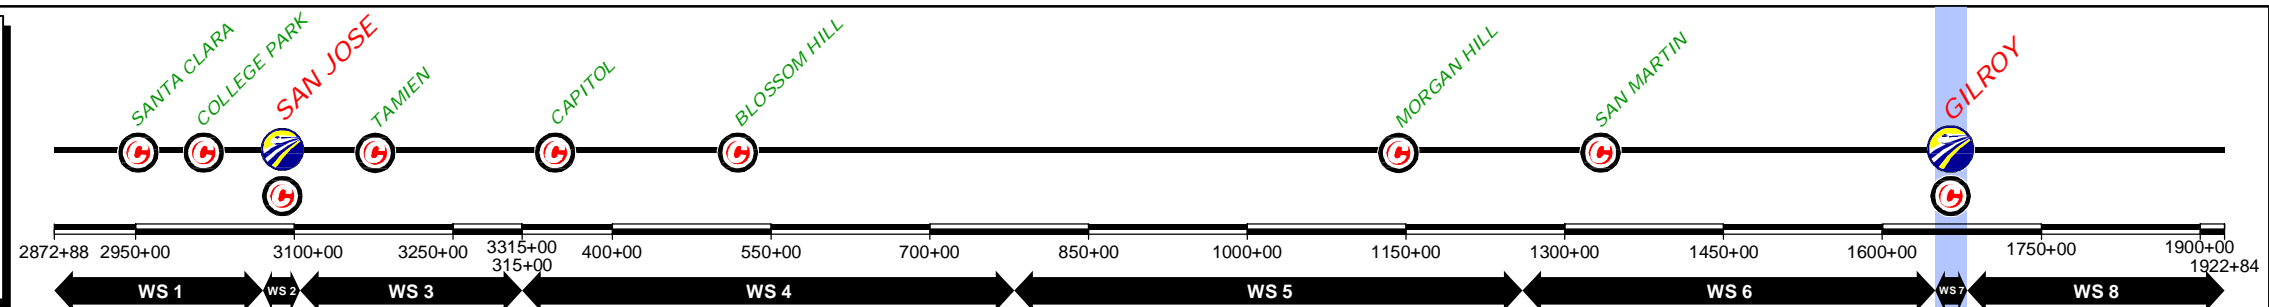

REV	DATE	BY	SUB	APP	DESCRIPTION

DESIGNED BY	
DRAWN BY	
CHECKED BY	
IN CHARGE	
DATE	NOV/2018

DRAFT PEPD
SUBMITTAL
FOR INTERNAL
USE ONLY

NOT FOR
CONSTRUCTION

prontec 12 Burgos Ave.
11th Floor
Madrid, SP 28036





HNTB 1111 Broadway
9th Floor
Oakland, CA 94607



CALIFORNIA HIGH-SPEED TRAIN PROJECT
SAN JOSE TO MERCED
GILROY STATION
CONSTRUCTION PHASES, 2027 CONFIGURATION
PLAN AND PROFILE SCHEME
PHASE 1

CONTRACT NO.	
DRAWING NO.	CV-I6WS7-SPP-02
SCALE	NOT TO SCALE
SHEET NO.	2 OF 10

CURRENT TRACK	TRACK REMOVAL	STRUCTURE UNDER CONSTRUCTION
PROVISIONAL TRACK	UNDER CONSTRUCTION	WILDLIFE CROSSING UNDER CONSTRUCTION
BUILT IN PREVIOUS PHASES	CIRCULATION TRACK	GRADE CROSSING ADAPTATION
UNDER CONST + CIRCULATION T.	GRADE CROSSING	TUNNEL
OVERHEAD BRIDGE	CREEK UNDERPASS	
MAJOR UNDERPASS		

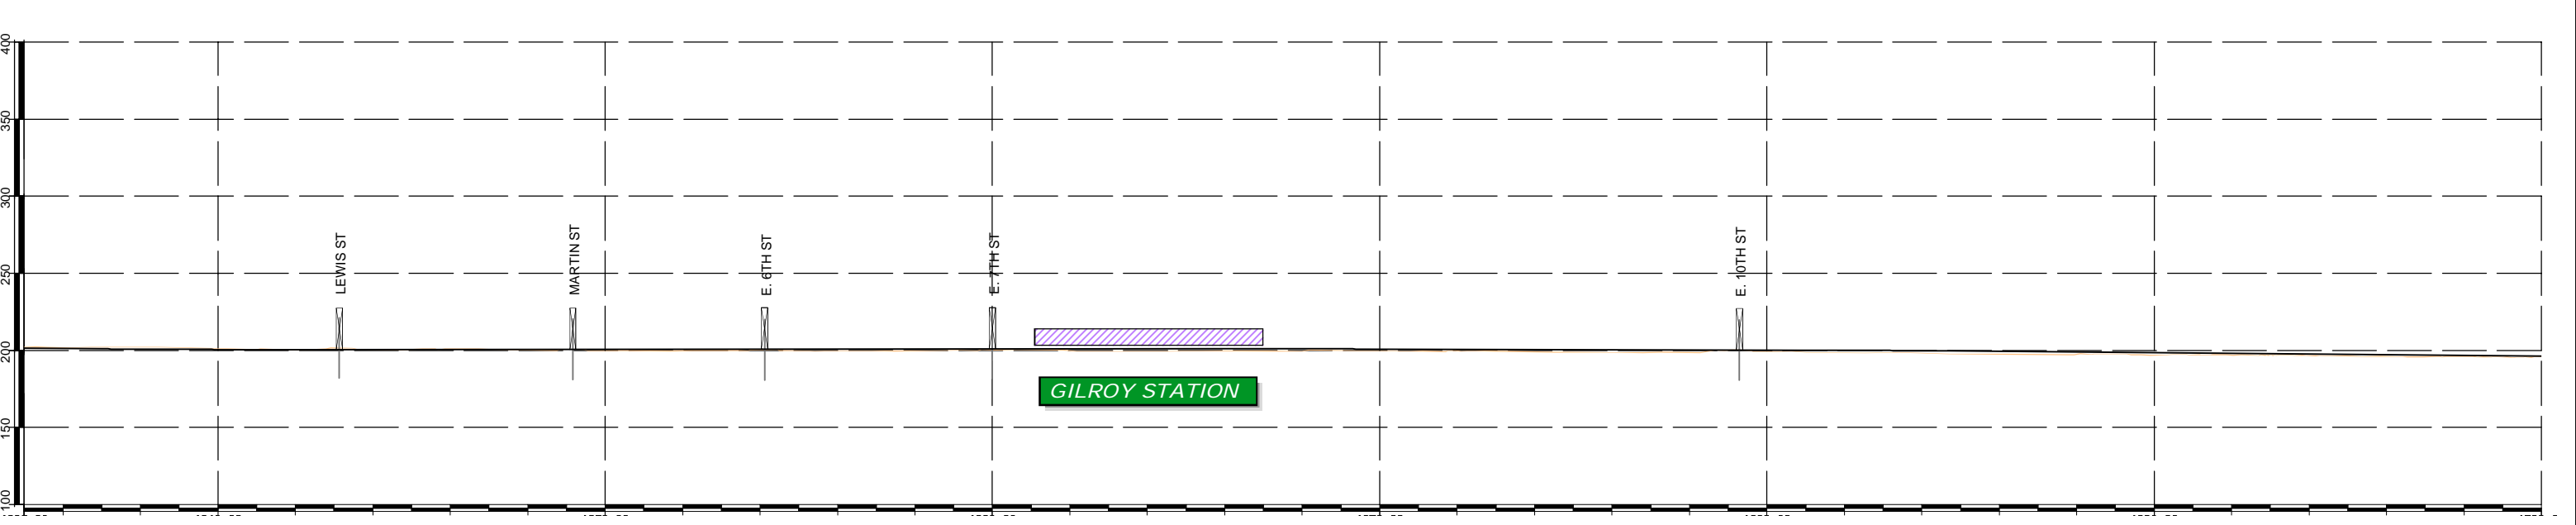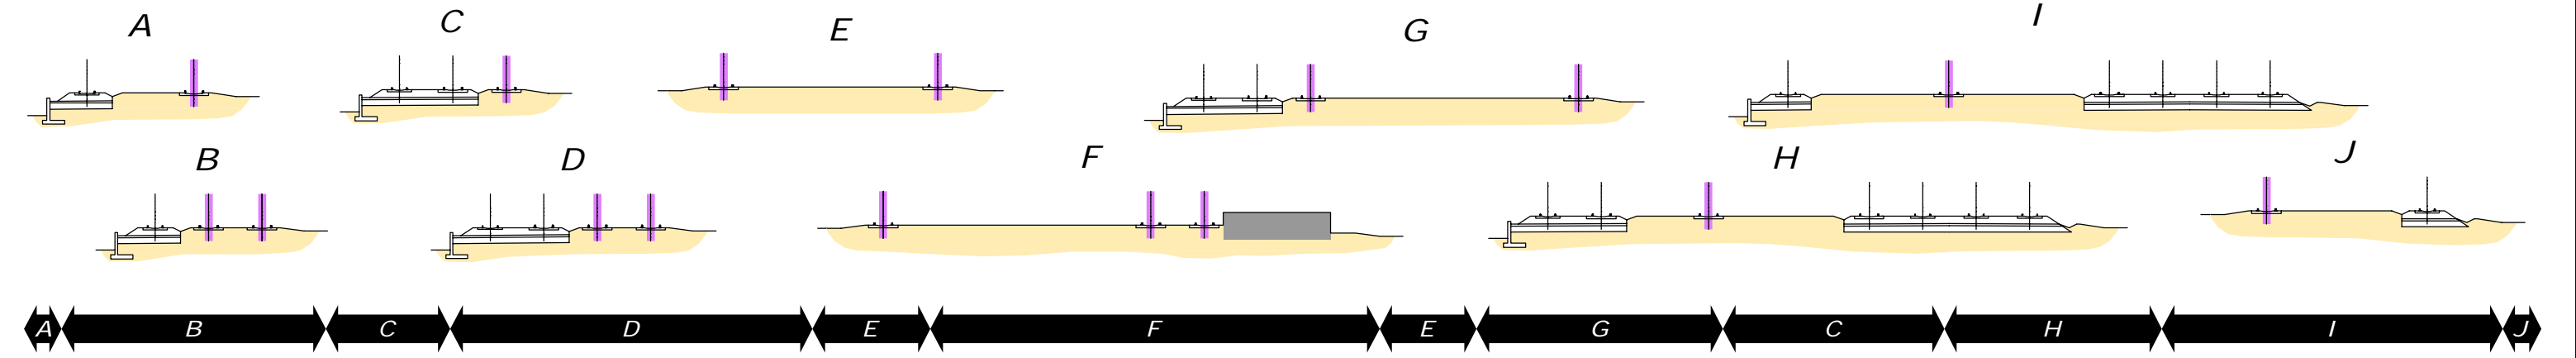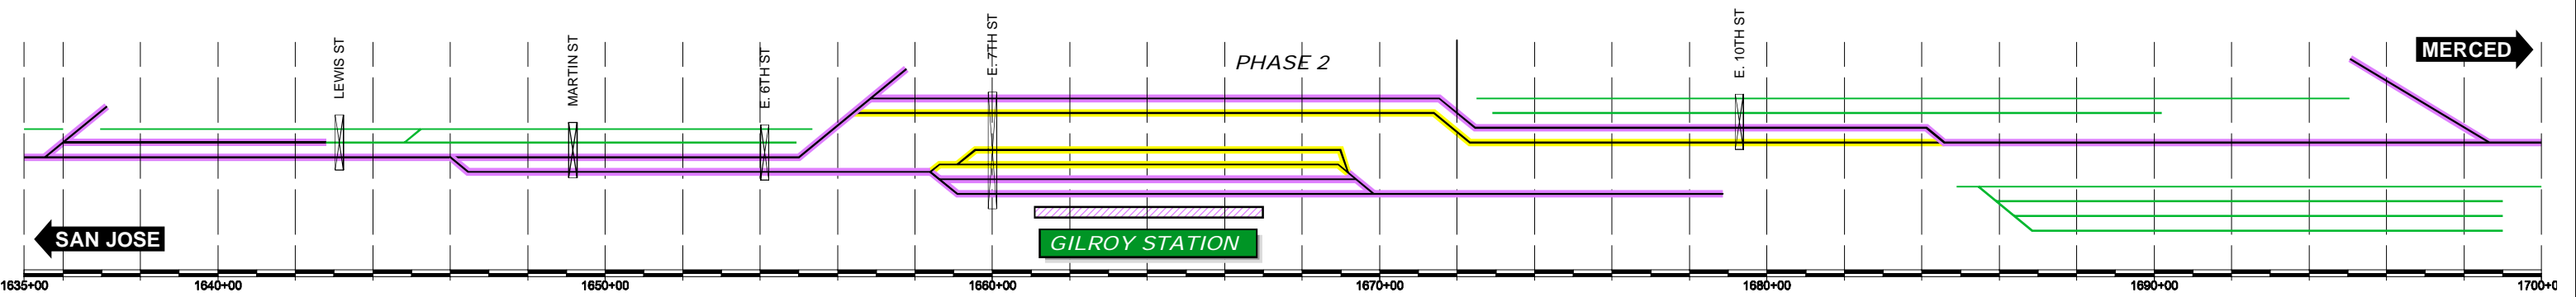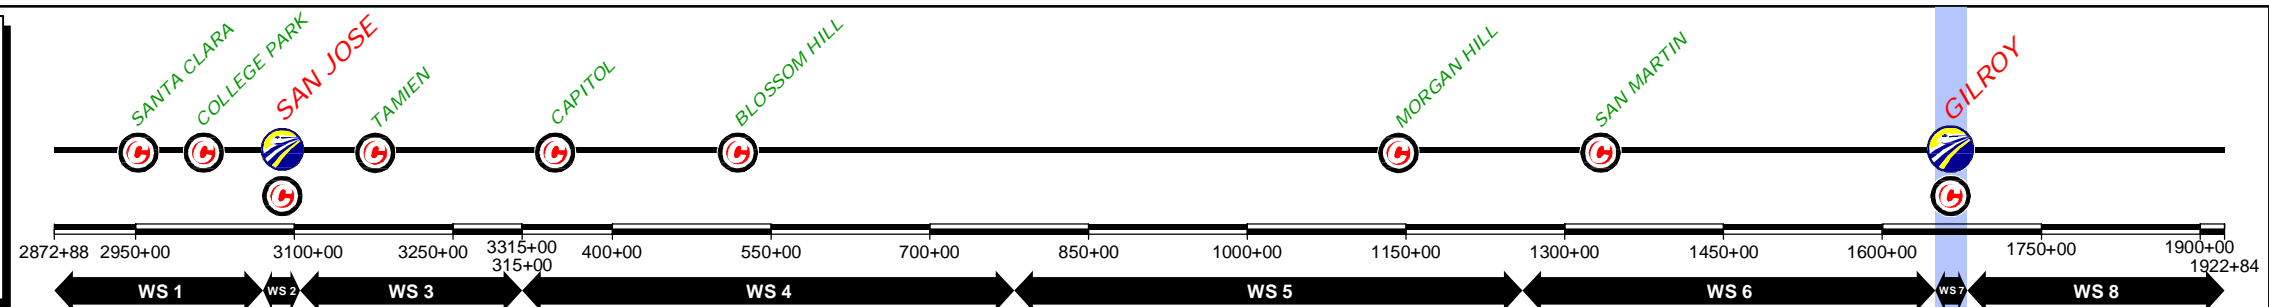

DESIGNED BY	
DRAWN BY	
CHECKED BY	
IN CHARGE	
DATE	NOV/2018

DRAFT PEPD
SUBMITTAL
FOR INTERNAL
USE ONLY

NOT FOR
CONSTRUCTION

prontec 12 Burgos Ave.
11th Floor
Madrid, SP 28036





HNTB 1111 Broadway
9th Floor
Oakland, CA 94607

CALIFORNIA
High-Speed Rail Authority

CALIFORNIA HIGH-SPEED TRAIN PROJECT
SAN JOSE TO MERCED
GILROY STATION
CONSTRUCTION PHASES, 2027 CONFIGURATION
PLAN AND PROFILE SCHEME
PHASE 2

CONTRACT NO.	
DRAWING NO.	CV-16WS7-SPP-03
SCALE	NOT TO SCALE
SHEET NO.	3 OF 10

	CURRENT TRACK		TRACK REMOVAL		STRUCTURE UNDER CONSTRUCTION
	PROVISIONAL TRACK		UNDER CONSTRUCTION		WILDLIFE CROSSING UNDER CONSTRUCTION
	BUILT IN PREVIOUS PHASES		CIRCULATION TRACK		GRADE CROSSING ADAPTATION
	UNDER CONST + CIRCULATION T.		OVERHEAD BRIDGE		GRADE CROSSING
	MAJOR UNDERPASS		TUNNEL		CREEK UNDERPASS

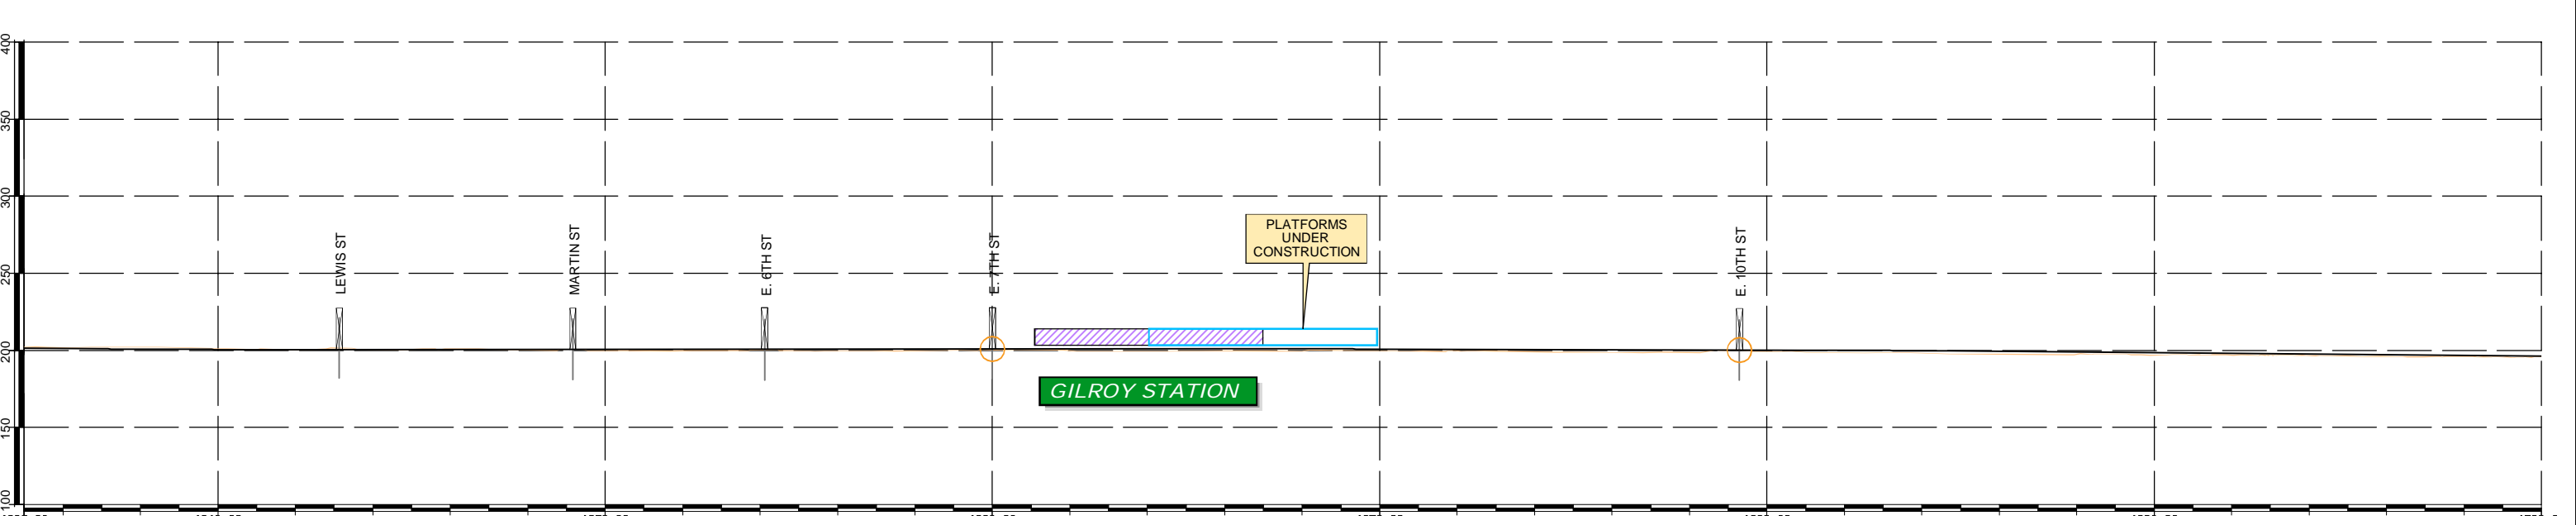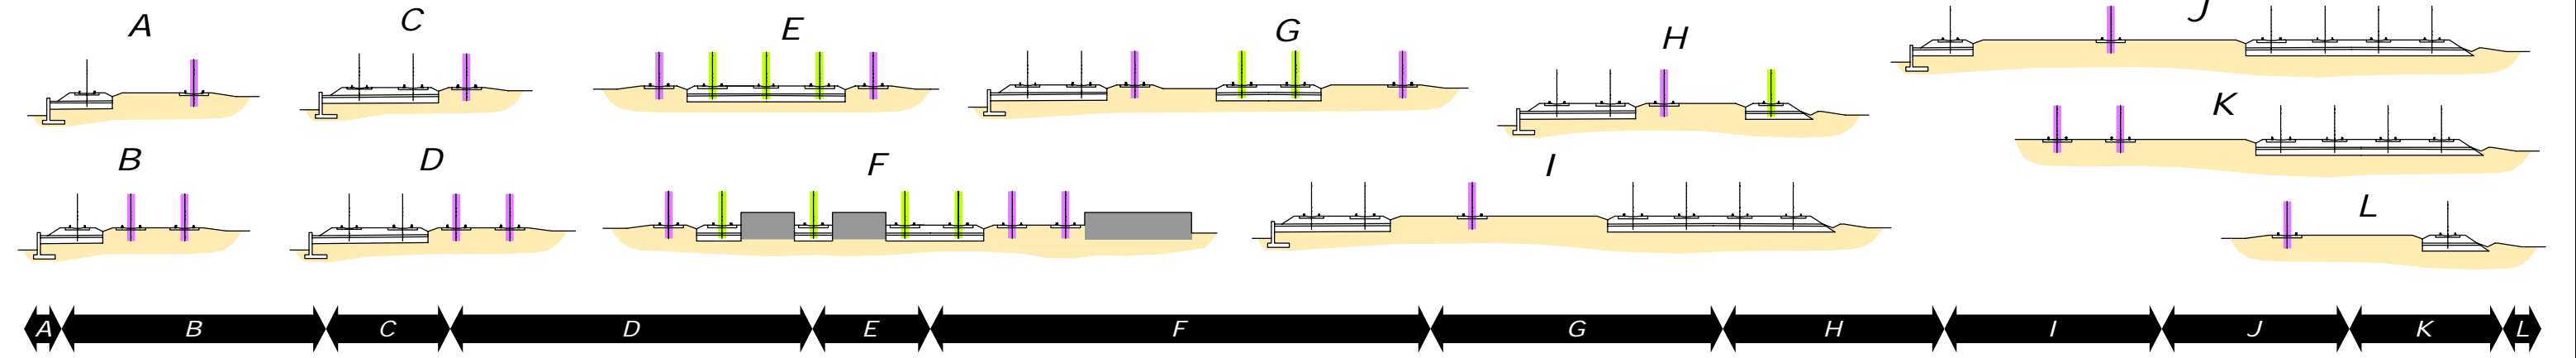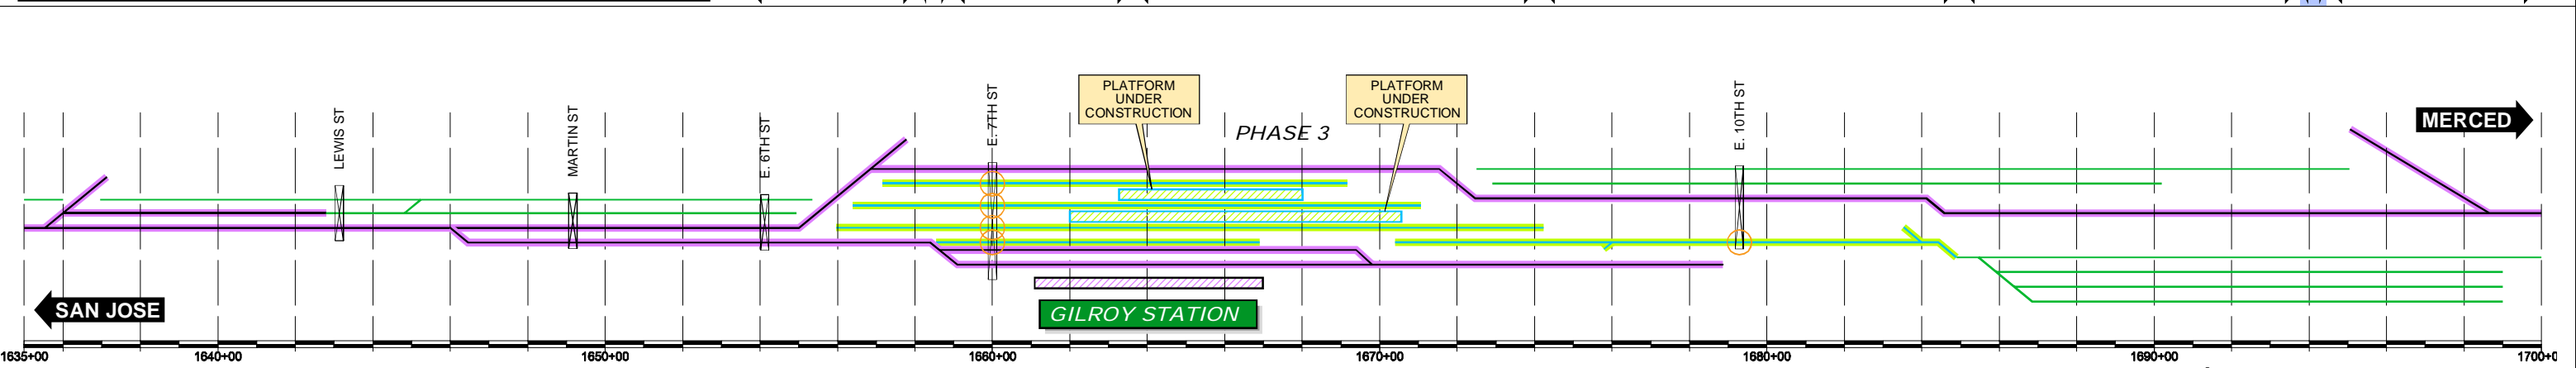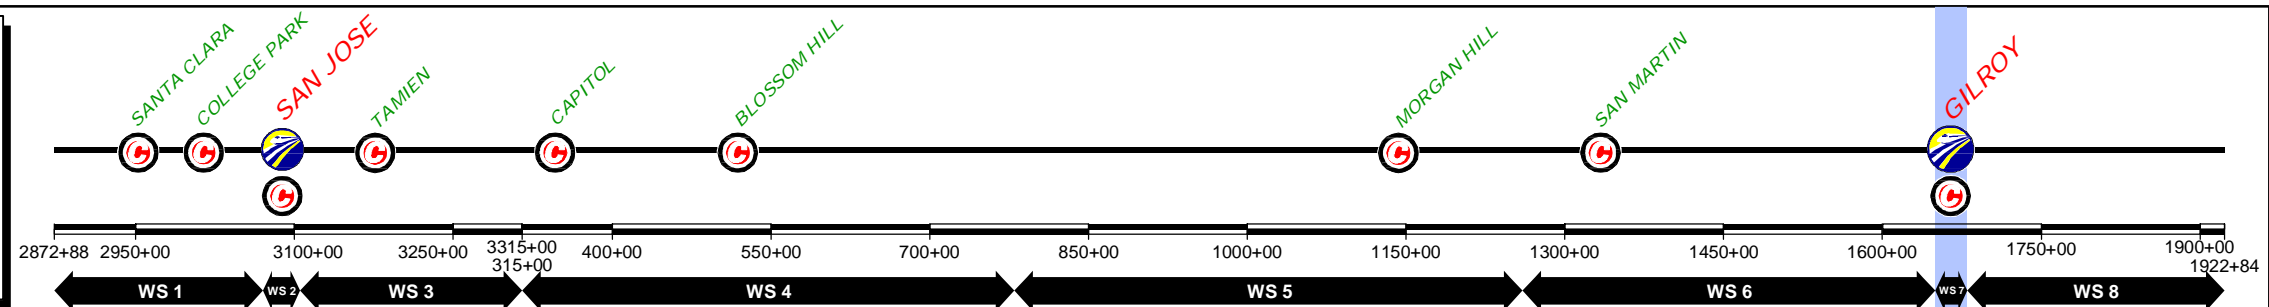

REV	DATE	BY	SUB	APP	DESCRIPTION

DESIGNED BY	
DRAWN BY	
CHECKED BY	
IN CHARGE	
DATE	NOV/2018

DRAFT PEPD
SUBMITTAL
FOR INTERNAL
USE ONLY

NOT FOR
CONSTRUCTION

prontec 12 Burgos Ave.
11th Floor
Madrid, SP 28036





HNTB 1111 Broadway
9th Floor
Oakland, CA 94607

CALIFORNIA
High-Speed Rail Authority

CALIFORNIA HIGH-SPEED TRAIN PROJECT
SAN JOSE TO MERCED
GILROY STATION
CONSTRUCTION PHASES, 2027 CONFIGURATION
PLAN AND PROFILE SCHEME
PHASE 3

CONTRACT NO.	
DRAWING NO.	CV-I6WS7-SPP-04
SCALE	NOT TO SCALE
SHEET NO.	4 OF 10

	CURRENT TRACK		TRACK REMOVAL		STRUCTURE UNDER CONSTRUCTION
	PROVISIONAL TRACK		UNDER CONSTRUCTION		WILDLIFE CROSSING UNDER CONSTRUCTION
	BUILT IN PREVIOUS PHASES		CIRCULATION TRACK		GRADE CROSSING ADAPTATION
	UNDER CONST + CIRCULATION T.		OVERHEAD BRIDGE		GRADE CROSSING
	MAJOR UNDERPASS		TUNNEL		CREEK UNDERPASS

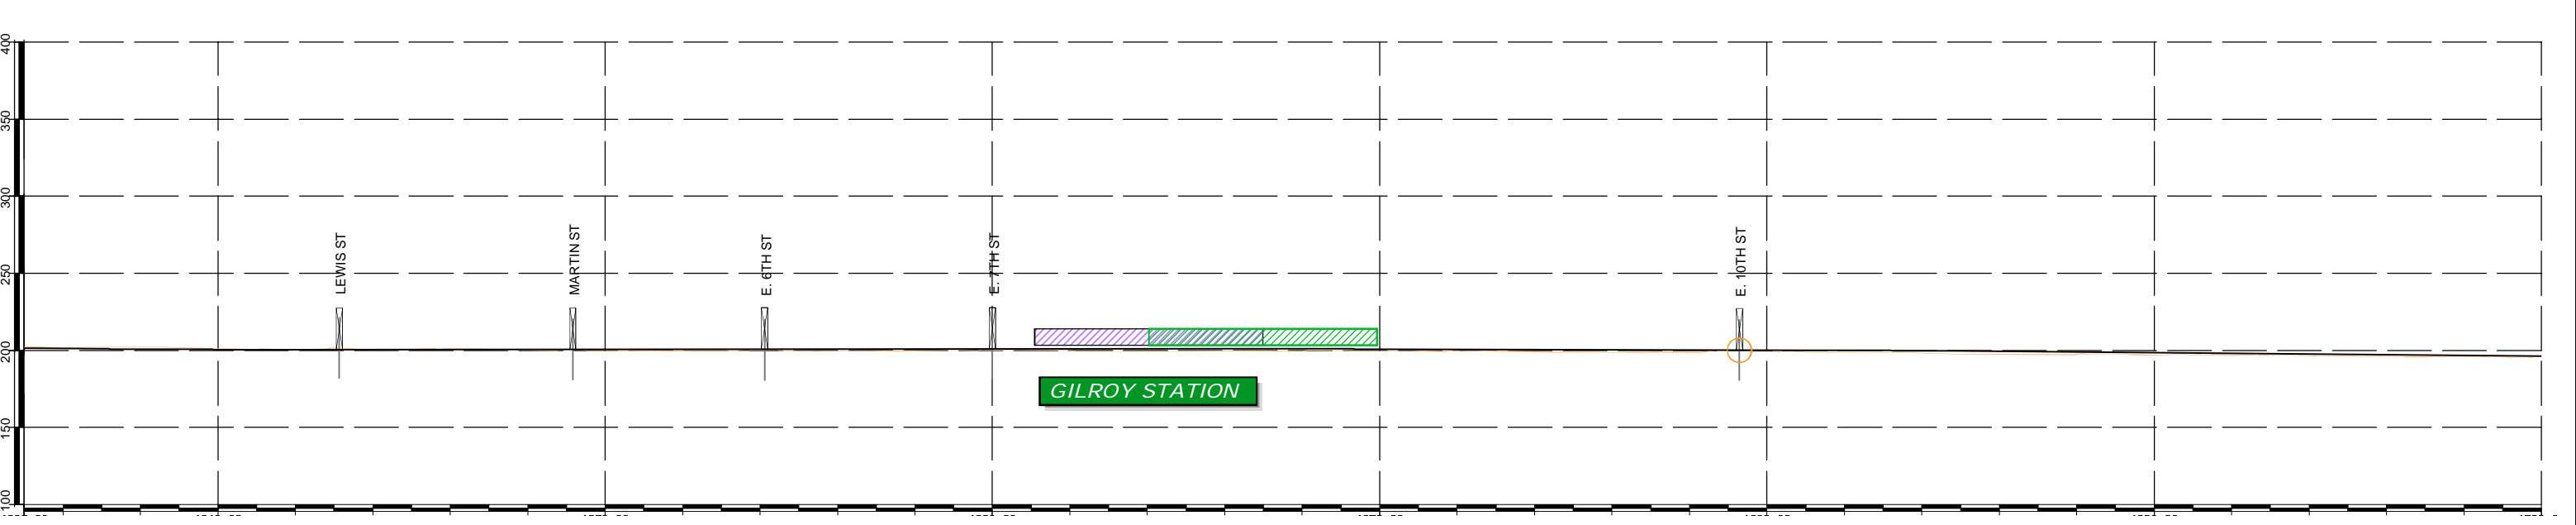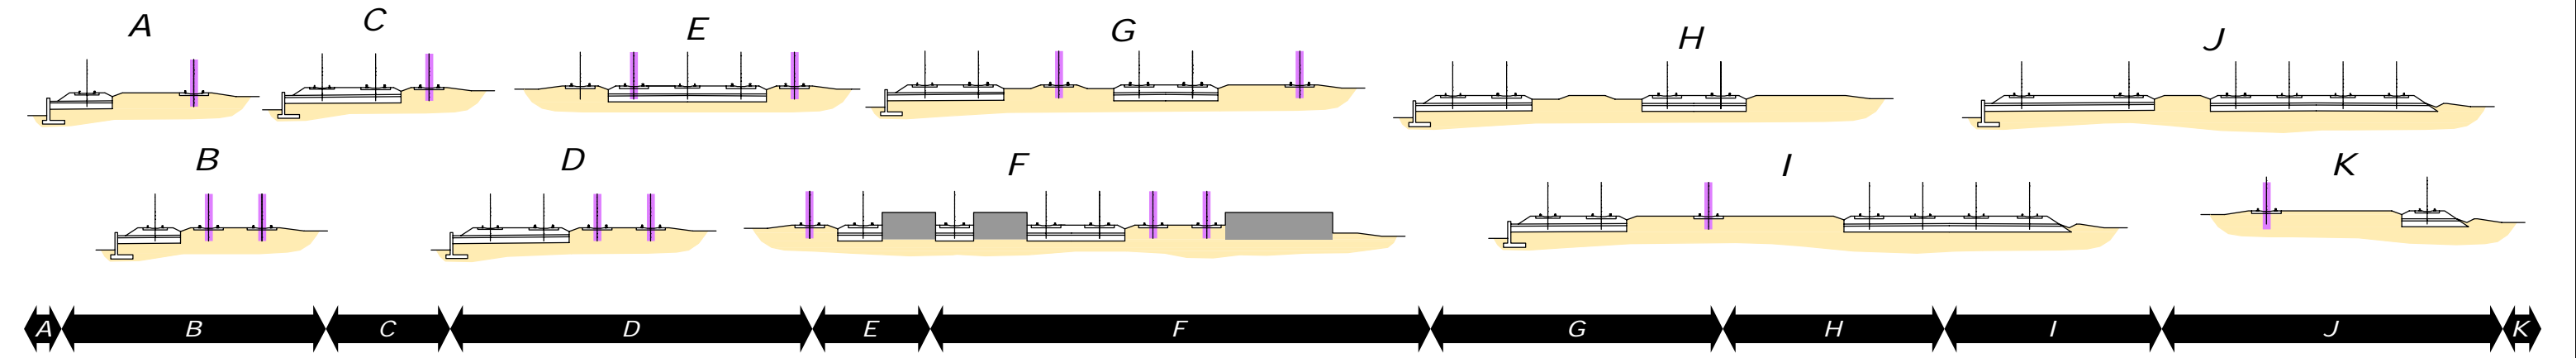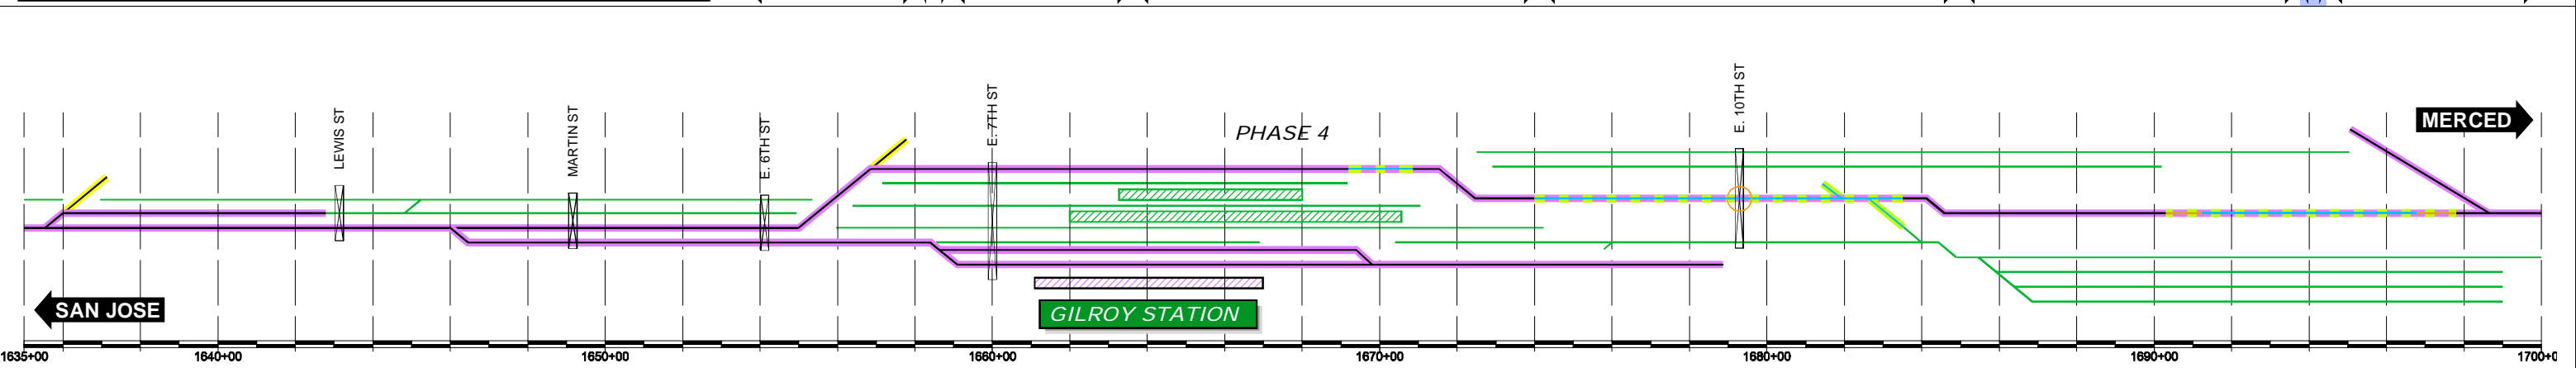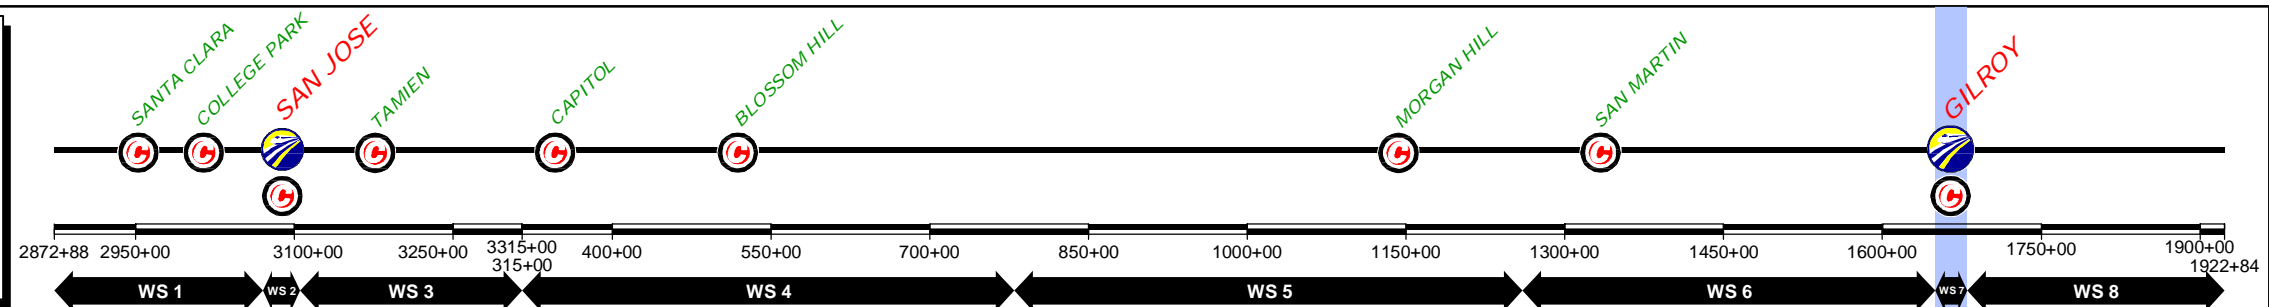

REV	DATE	BY	SUB	APP	DESCRIPTION

DESIGNED BY	
DRAWN BY	
CHECKED BY	
IN CHARGE	
DATE	NOV/2018

DRAFT PEPD
SUBMITTAL
FOR INTERNAL
USE ONLY

NOT FOR
CONSTRUCTION

prontec 12 Burgos Ave.
11th Floor
Madrid, SP 28036





HNTB 1111 Broadway
9th Floor
Oakland, CA 94607

CALIFORNIA
High-Speed Rail Authority

CALIFORNIA HIGH-SPEED TRAIN PROJECT
SAN JOSE TO MERCED
GILROY STATION
CONSTRUCTION PHASES, 2027 CONFIGURATION
PLAN AND PROFILE SCHEME
PHASE 4

CONTRACT NO.	
DRAWING NO.	CV-I6WS7-SPP-05
SCALE	NOT TO SCALE
SHEET NO.	5 OF 10

	CURRENT TRACK		TRACK REMOVAL		STRUCTURE UNDER CONSTRUCTION
	PROVISIONAL TRACK		UNDER CONSTRUCTION		WILDLIFE CROSSING UNDER CONSTRUCTION
	BUILT IN PREVIOUS PHASES		CIRCULATION TRACK		GRADE CROSSING ADAPTATION
	UNDER CONST + CIRCULATION T.		OVERHEAD BRIDGE		GRADE CROSSING
	MAJOR UNDERPASS		TUNNEL		CREEK UNDERPASS

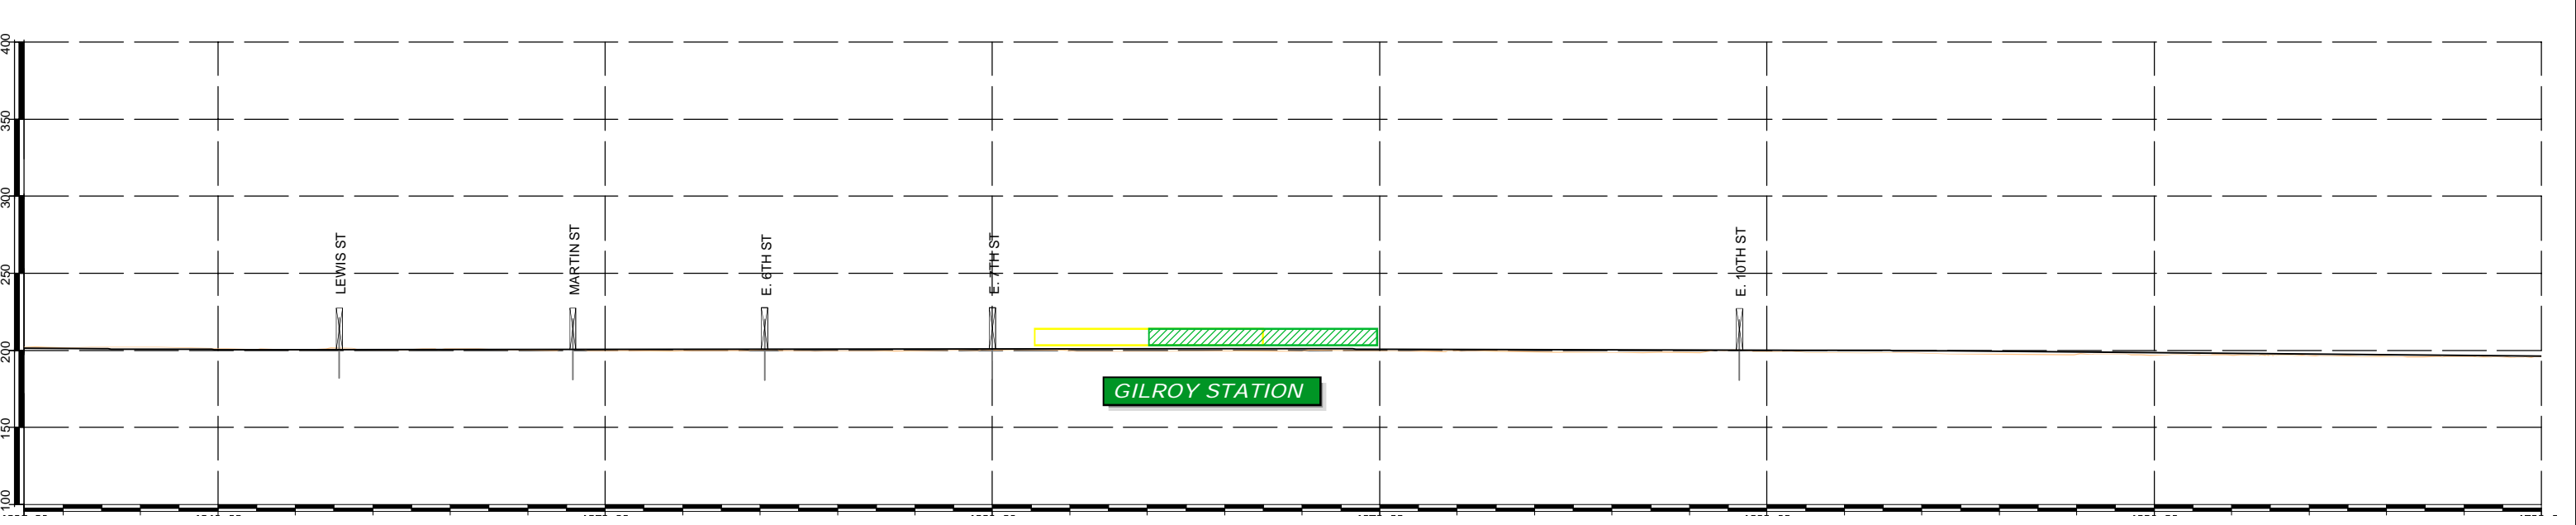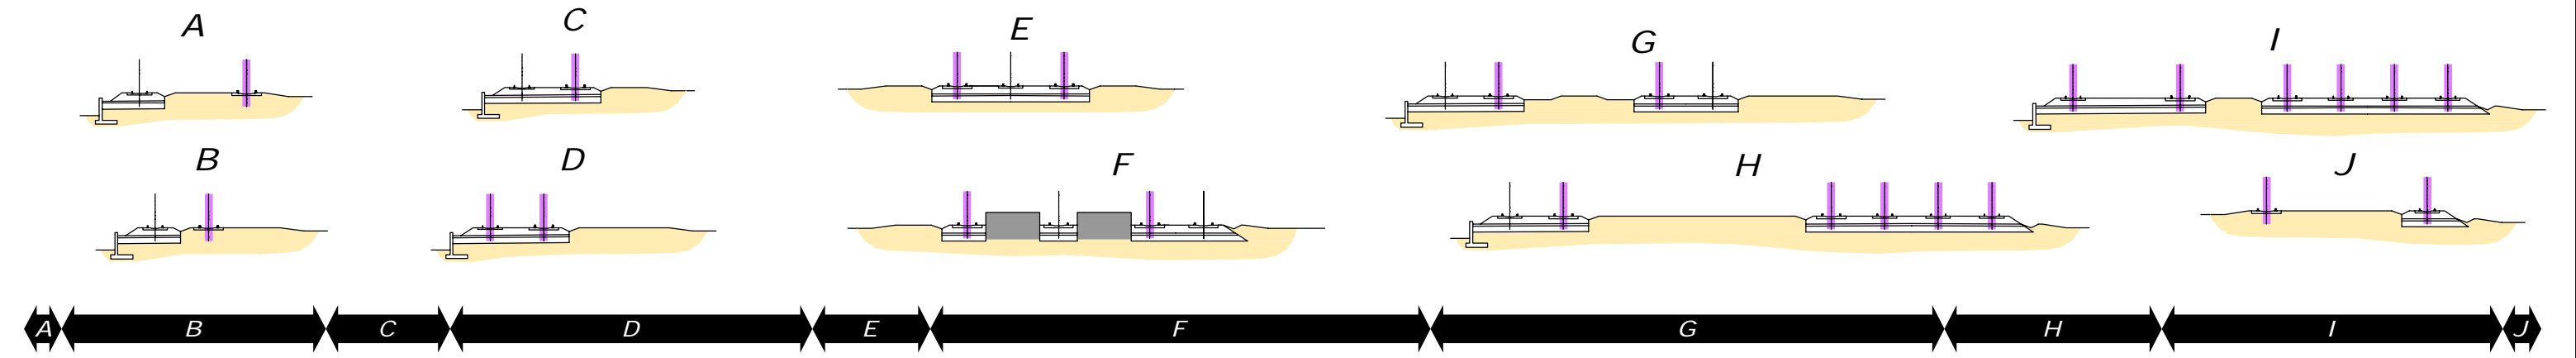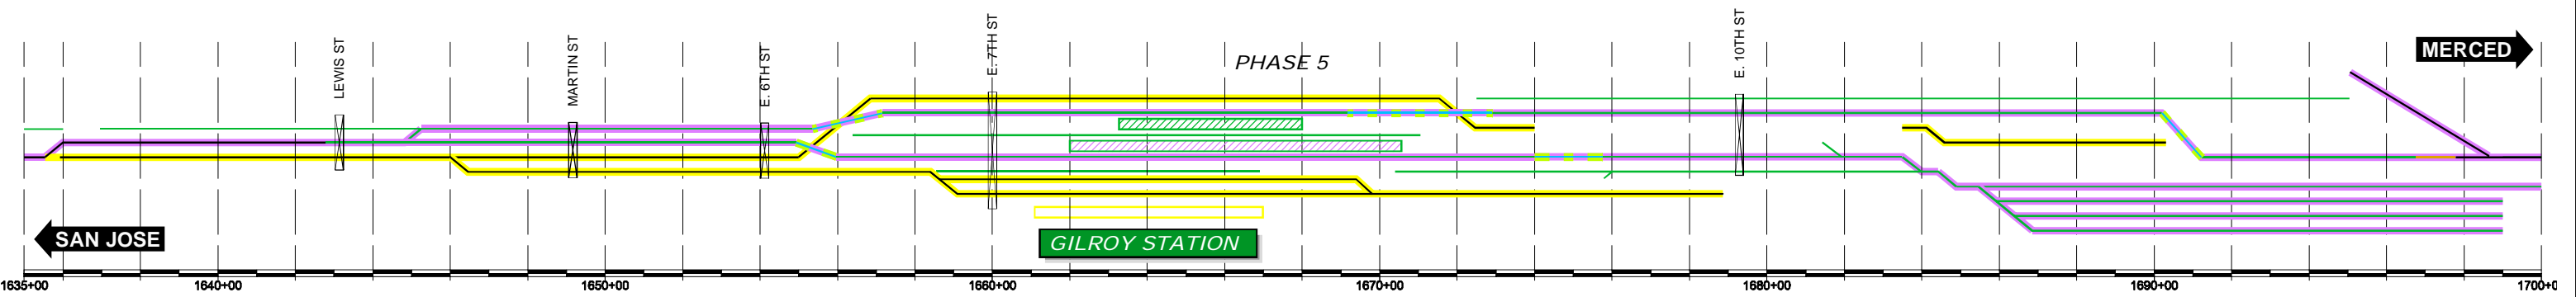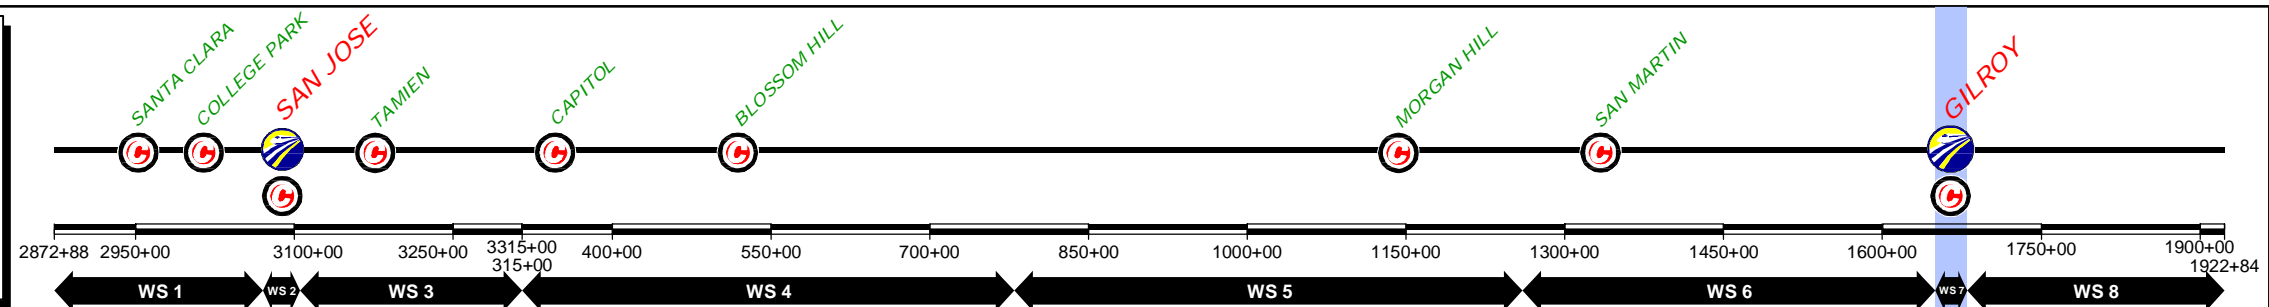

\$USER\$ \$DATE\$ \$TIME\$ \$PENTBLS\$ \$PLTDRVS\$ \$FILE\$

REV	DATE	BY	SUB	APP	DESCRIPTION

DESIGNED BY
 DRAWN BY
 CHECKED BY
 IN CHARGE
 DATE
NOV/2018

DRAFT PEPD
 SUBMITTAL
 FOR INTERNAL
 USE ONLY

 NOT FOR
 CONSTRUCTION





12 Burgos Ave.
 11th Floor
 Madrid, SP 28036

 1111 Broadway
 9th Floor
 Oakland, CA 94607

CALIFORNIA HIGH-SPEED TRAIN PROJECT
 SAN JOSE TO MERCED
 GILROY STATION
 CONSTRUCTION PHASES, 2027 CONFIGURATION
 PLAN AND PROFILE SCHEME
 PHASE 5

CONTRACT NO.
 DRAWING NO.
CV-I6WS7-SPP-06
 SCALE
NOT TO SCALE
 SHEET NO.
6 OF 10

	CURRENT TRACK		TRACK REMOVAL		STRUCTURE UNDER CONSTRUCTION
	PROVISIONAL TRACK		UNDER CONSTRUCTION		WILDLIFE CROSSING UNDER CONSTRUCTION
	BUILT IN PREVIOUS PHASES		CIRCULATION TRACK		GRADE CROSSING ADAPTATION
	UNDER CONST + CIRCULATION T.		OVERHEAD BRIDGE		GRADE CROSSING
	MAJOR UNDERPASS		TUNNEL		CREEK UNDERPASS

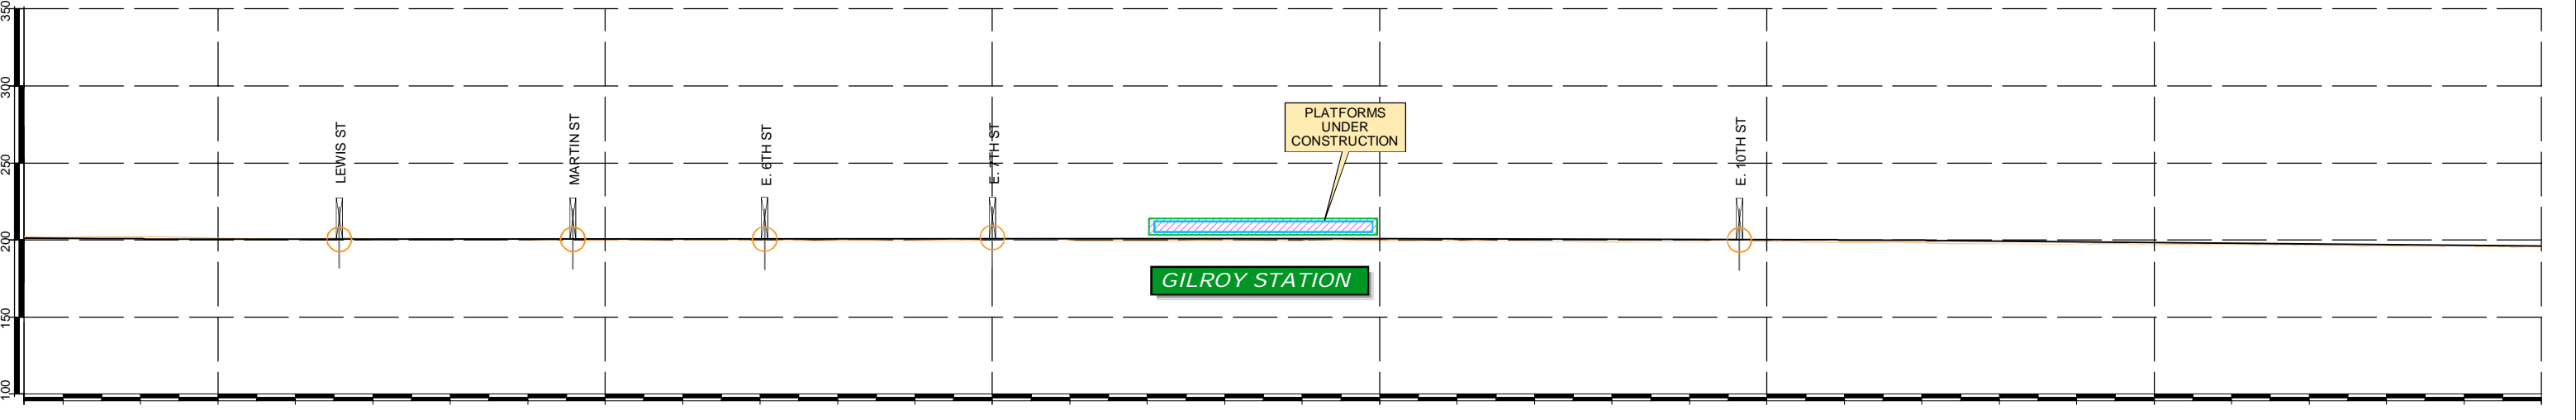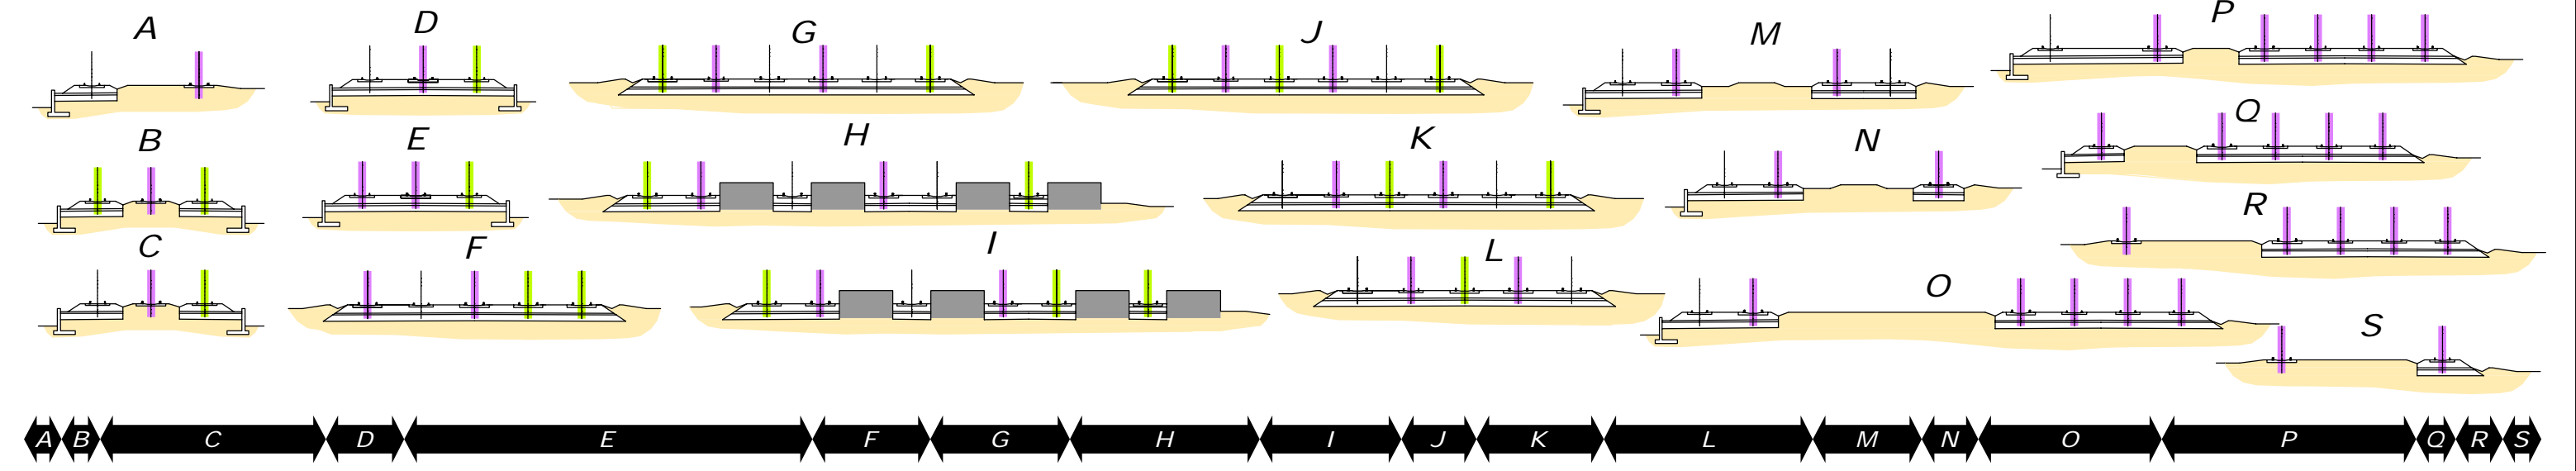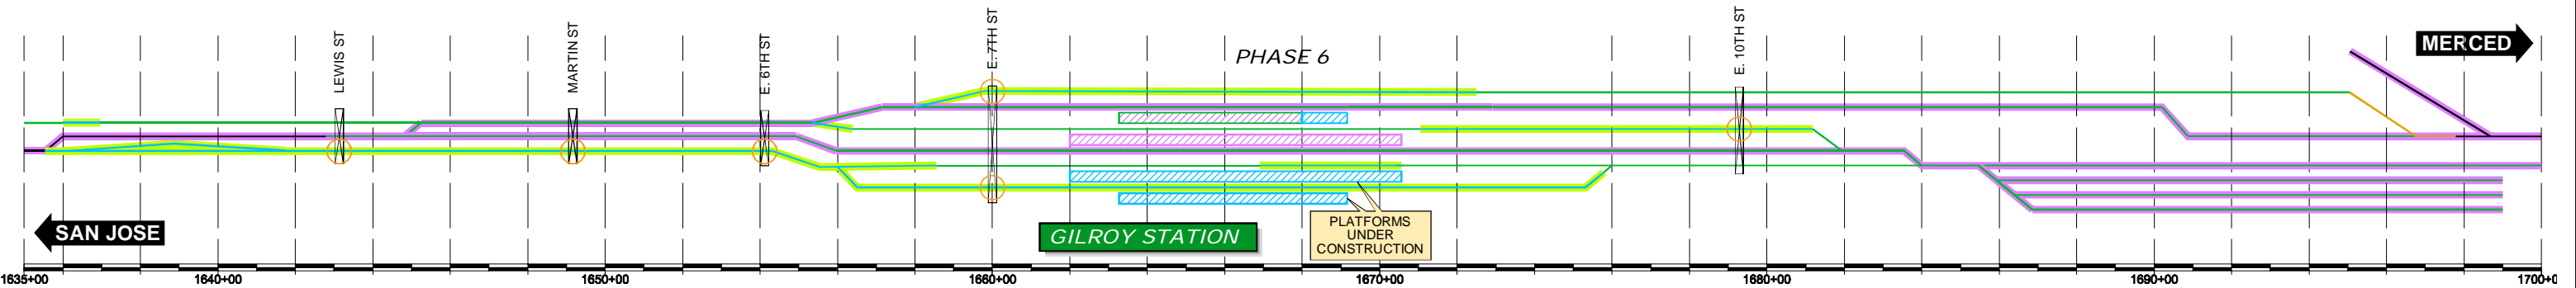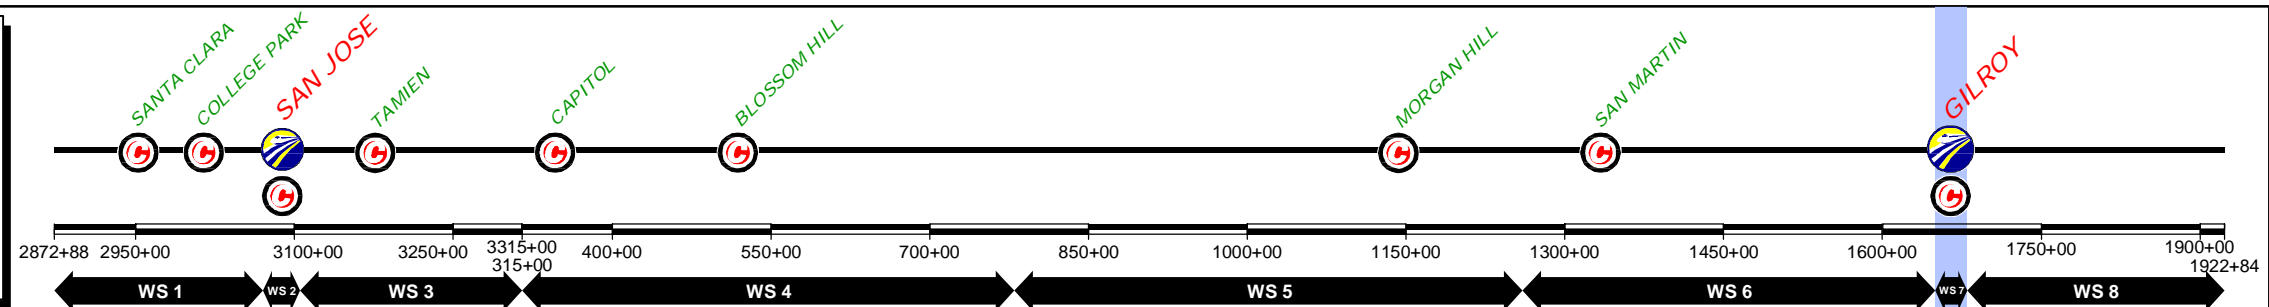

\$DATE\$ \$TIME\$ \$USER\$ \$PENTBL\$ \$PLTDRVS\$ \$FILE\$

REV	DATE	BY	SUB	APP	DESCRIPTION

DESIGNED BY
 DRAWN BY
 CHECKED BY
 IN CHARGE
 DATE
NOV/2018





DRAFT PEPD
 SUBMITTAL
 FOR INTERNAL
 USE ONLY
 NOT FOR
 CONSTRUCTION

12 Burgos Ave.
 11th Floor
 Madrid, SP 28036
 1111 Broadway
 9th Floor
 Oakland, CA 94607

CALIFORNIA HIGH-SPEED TRAIN PROJECT
 SAN JOSE TO MERCED
 GILROY STATION
 CONSTRUCTION PHASES, 2027 CONFIGURATION
 PLAN AND PROFILE SCHEME
 PHASE 6

CONTRACT NO.
 DRAWING NO.
CV-I6WS7-SPP-07
 SCALE
NOT TO SCALE
 SHEET NO.
7 OF 10

	CURRENT TRACK		TRACK REMOVAL		STRUCTURE UNDER CONSTRUCTION
	PROVISIONAL TRACK		UNDER CONSTRUCTION		WILDLIFE CROSSING UNDER CONSTRUCTION
	BUILT IN PREVIOUS PHASES		CIRCULATION TRACK		GRADE CROSSING ADAPTATION
	UNDER CONST + CIRCULATION T.		OVERHEAD BRIDGE		GRADE CROSSING
	MAJOR UNDERPASS		TUNNEL		CREEK UNDERPASS

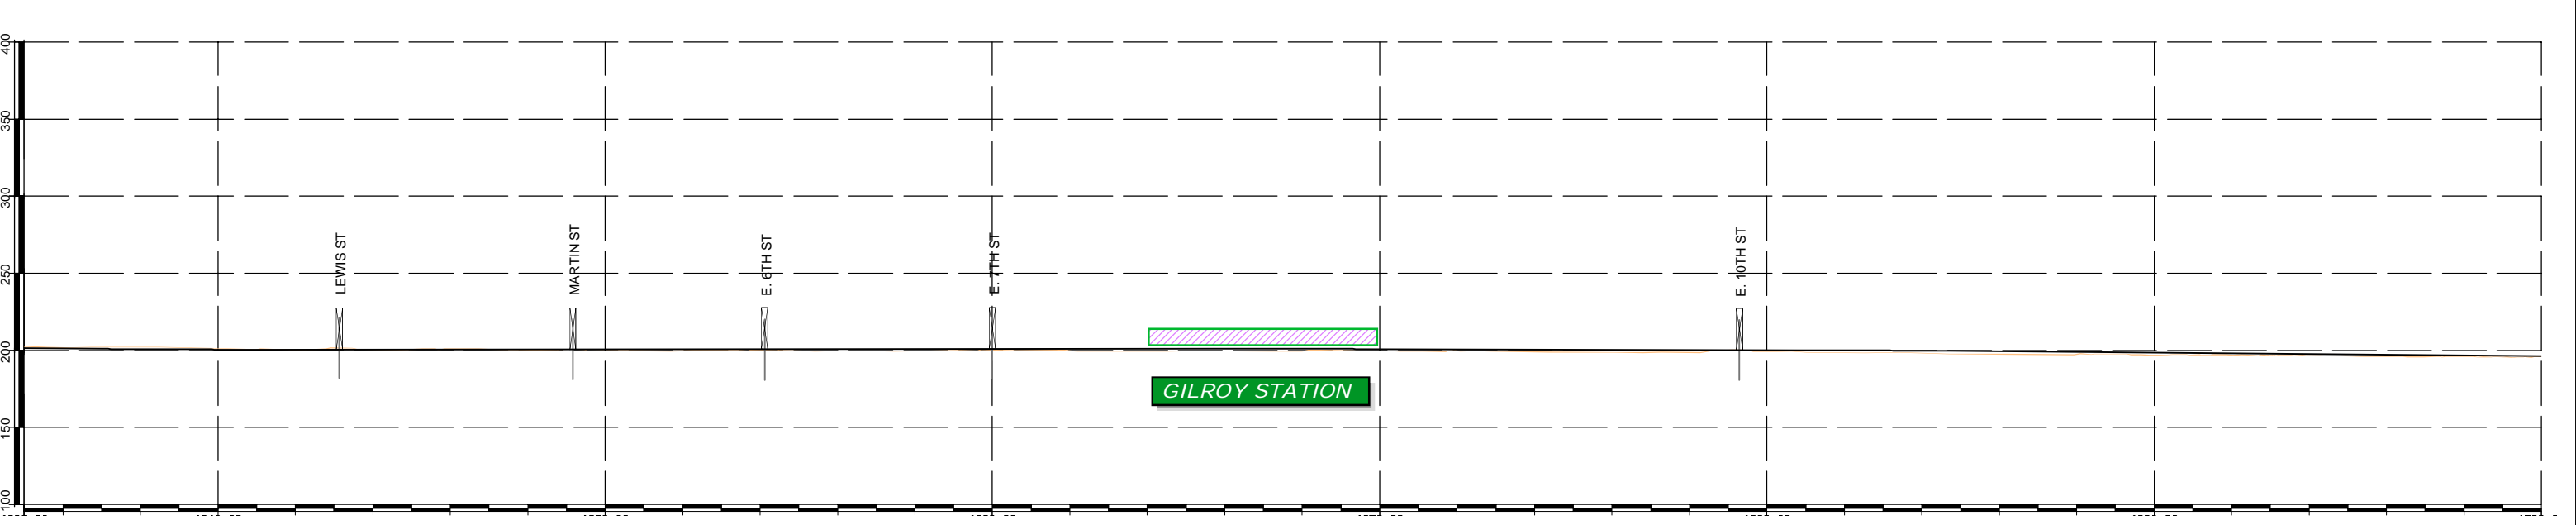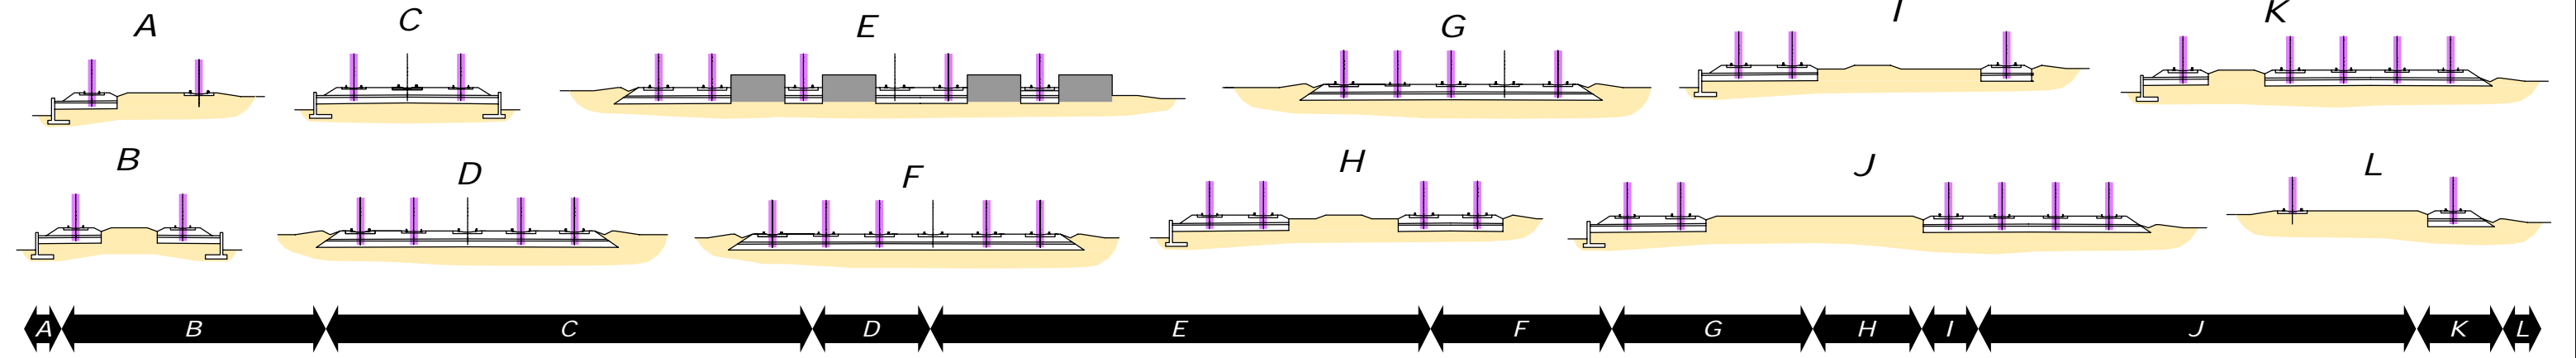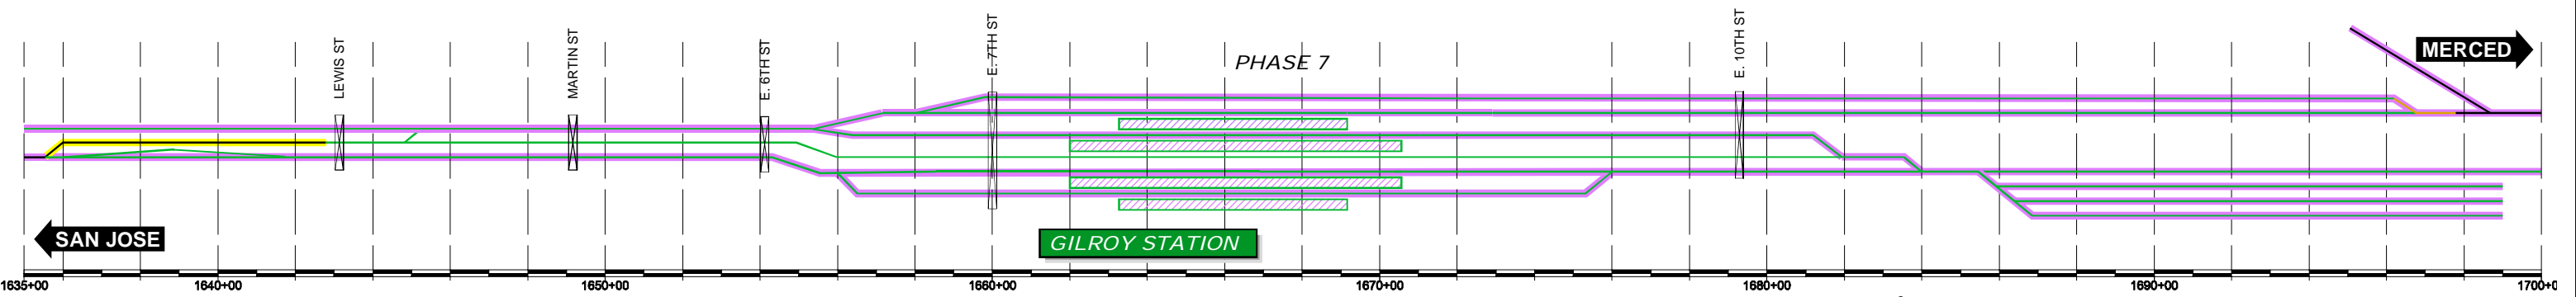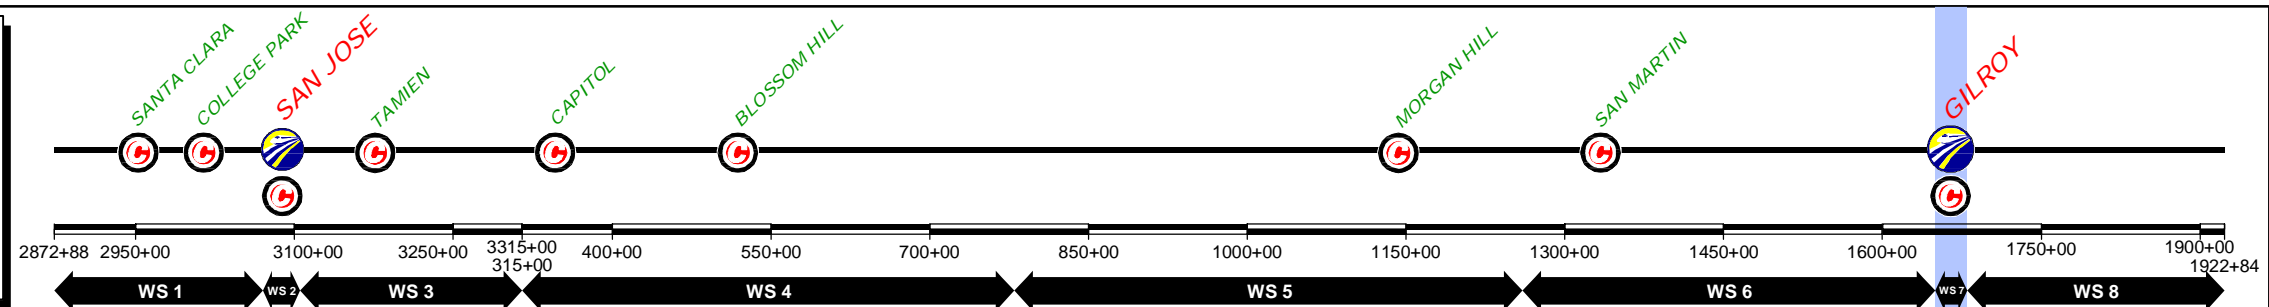

DESIGNED BY	
DRAWN BY	
CHECKED BY	
IN CHARGE	
DATE	NOV/2018

REV	DATE	BY	SUB	APP	DESCRIPTION

DRAFT PEPD
SUBMITTAL
FOR INTERNAL
USE ONLY

NOT FOR
CONSTRUCTION

prontec 12 Burgos Ave.
11th Floor
Madrid, SP 28036





HNTB 1111 Broadway
9th Floor
Oakland, CA 94607



CALIFORNIA HIGH-SPEED TRAIN PROJECT
SAN JOSE TO MERCED
GILROY STATION
CONSTRUCTION PHASES, 2027 CONFIGURATION
PLAN AND PROFILE SCHEME
PHASE 7

CONTRACT NO.	
DRAWING NO.	CV-I6WS7-SPP-08
SCALE	NOT TO SCALE
SHEET NO.	8 OF 10

	CURRENT TRACK		TRACK REMOVAL		STRUCTURE UNDER CONSTRUCTION
	PROVISIONAL TRACK		UNDER CONSTRUCTION		WILDLIFE CROSSING UNDER CONSTRUCTION
	BUILT IN PREVIOUS PHASES		CIRCULATION TRACK		GRADE CROSSING ADAPTATION
	UNDER CONST + CIRCULATION T.		OVERHEAD BRIDGE		GRADE CROSSING
	MAJOR UNDERPASS		TUNNEL		CREEK UNDERPASS

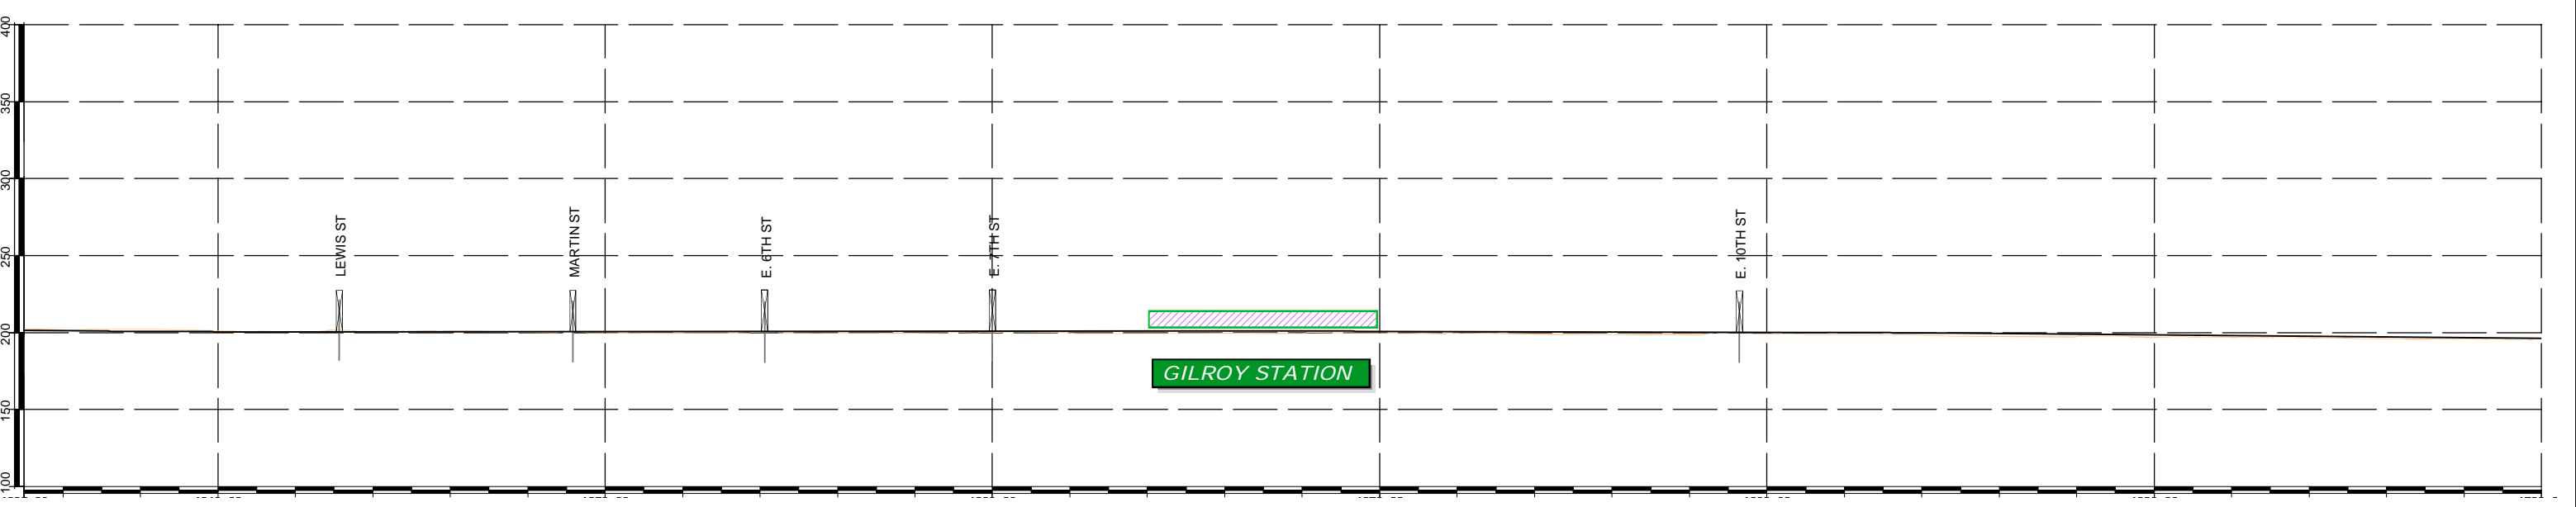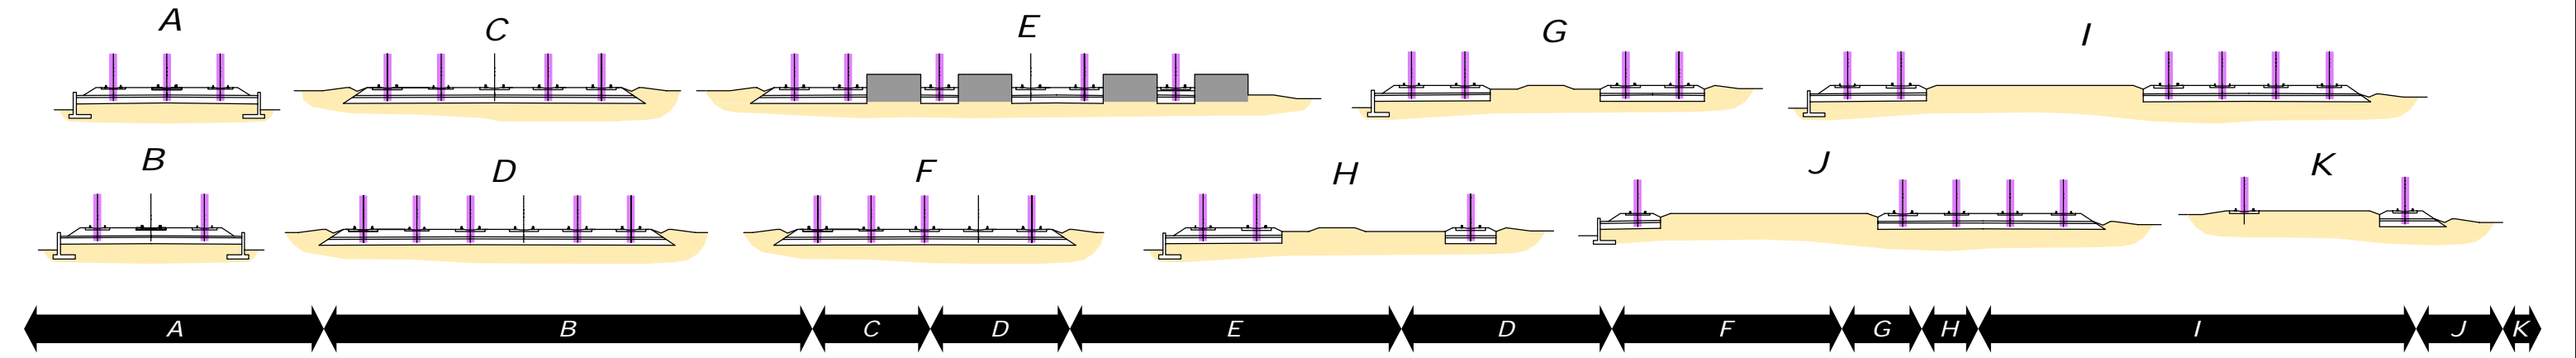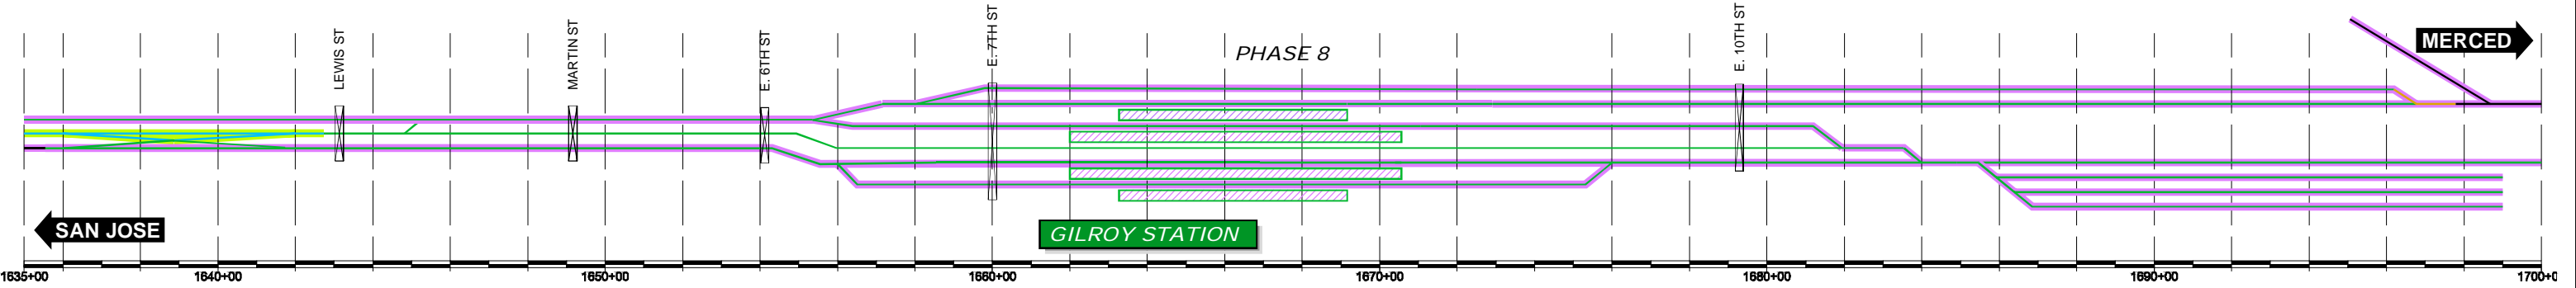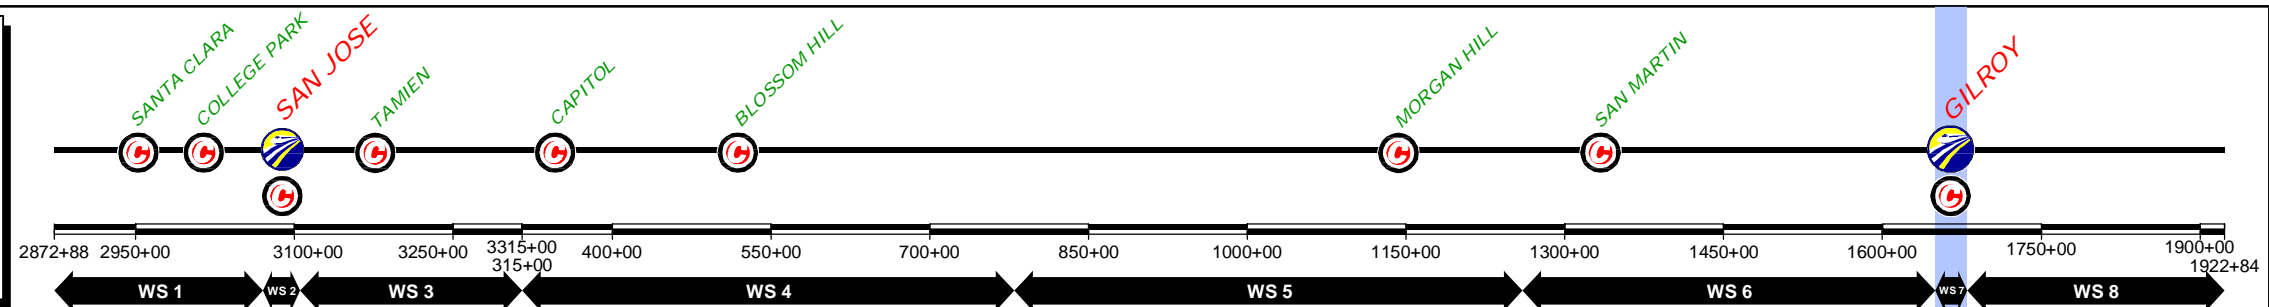

REV	DATE	BY	SUB	APP	DESCRIPTION

DESIGNED BY	
DRAWN BY	
CHECKED BY	
IN CHARGE	
DATE	NOV/2018

DRAFT PEPD
SUBMITTAL
FOR INTERNAL
USE ONLY

NOT FOR
CONSTRUCTION

prontec 12 Burgos Ave.
11th Floor
Madrid, SP 28036





HNTB 1111 Broadway
9th Floor
Oakland, CA 94607

CALIFORNIA
High-Speed Rail Authority

CALIFORNIA HIGH-SPEED TRAIN PROJECT
SAN JOSE TO MERCED
GILROY STATION
CONSTRUCTION PHASES, 2027 CONFIGURATION
PLAN AND PROFILE SCHEME
PHASE 8

CONTRACT NO.	
DRAWING NO.	CV-I6WS7-SPP-09
SCALE	NOT TO SCALE
SHEET NO.	9 OF 10

	CURRENT TRACK		TRACK REMOVAL		STRUCTURE UNDER CONSTRUCTION
	PROVISIONAL TRACK		UNDER CONSTRUCTION		WILDLIFE CROSSING UNDER CONSTRUCTION
	BUILT IN PREVIOUS PHASES		CIRCULATION TRACK		GRADE CROSSING ADAPTATION
	UNDER CONST + CIRCULATION T.		OVERHEAD BRIDGE		GRADE CROSSING
	MAJOR UNDERPASS		TUNNEL		CREEK UNDERPASS

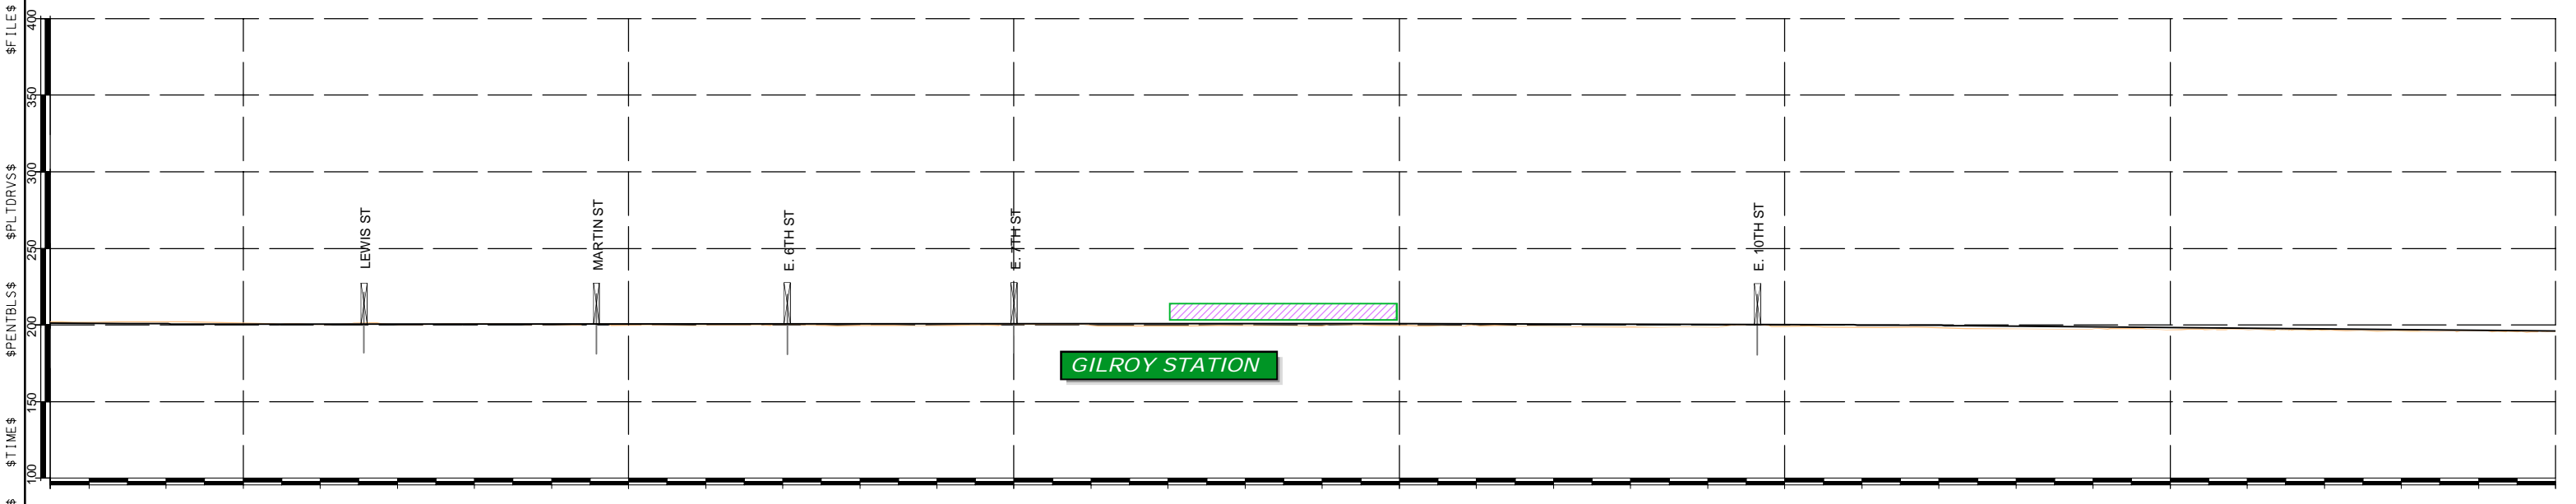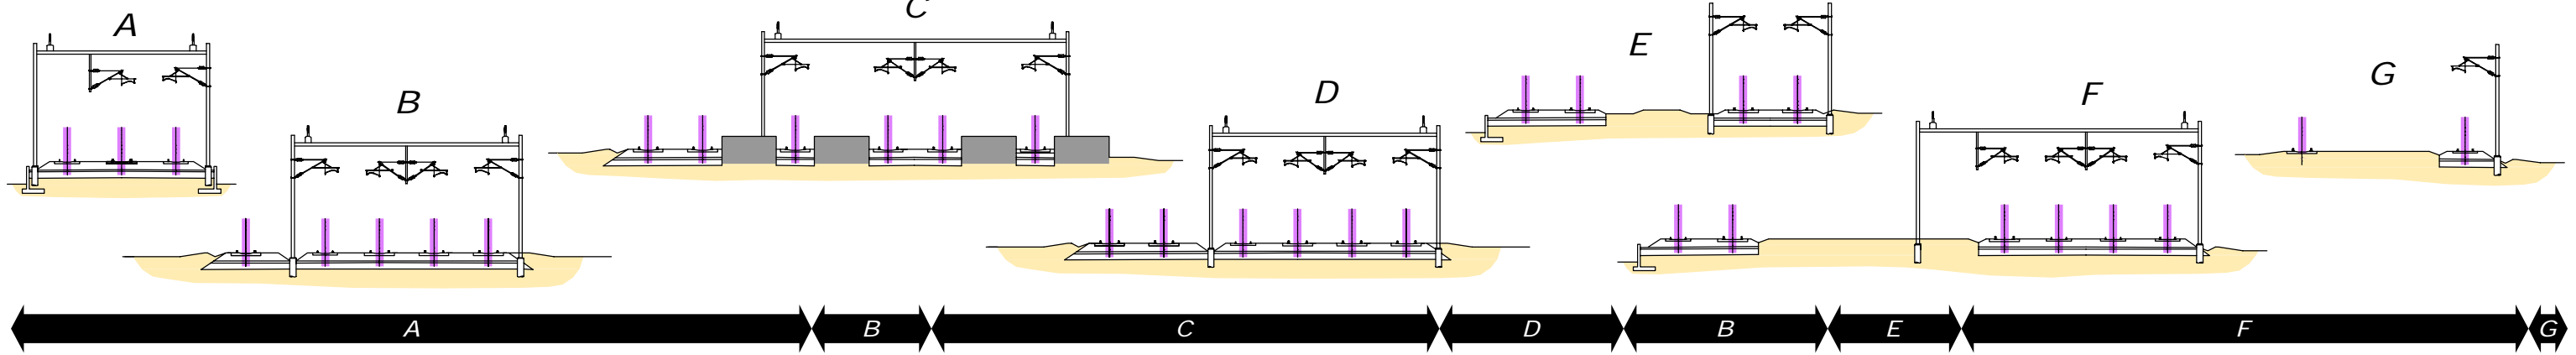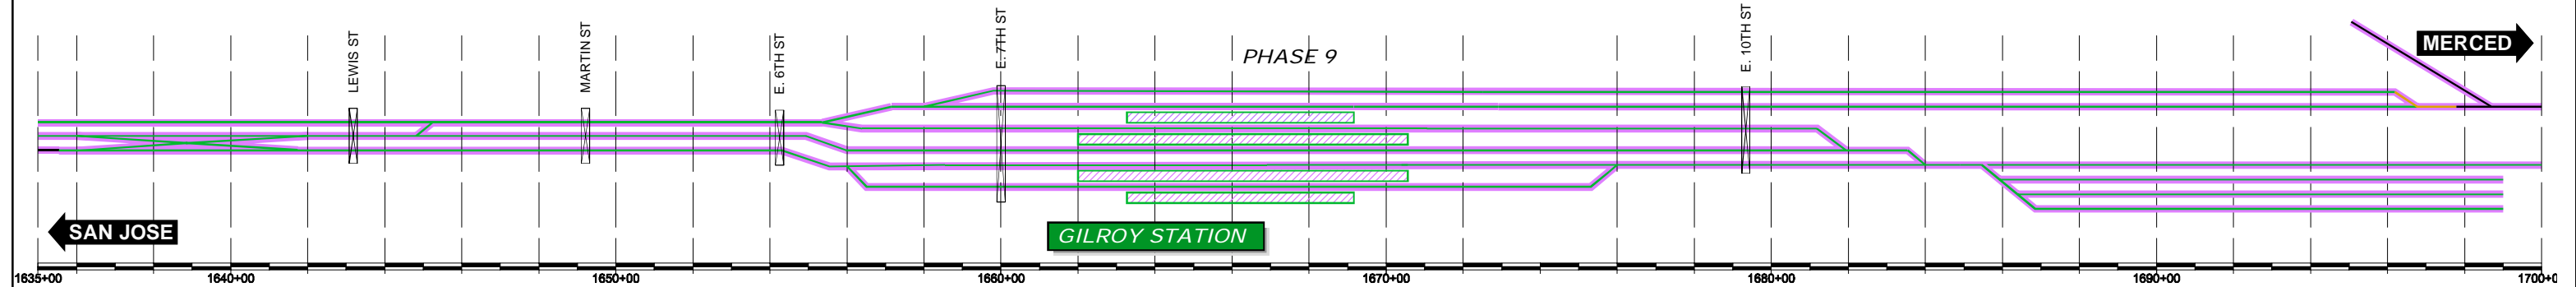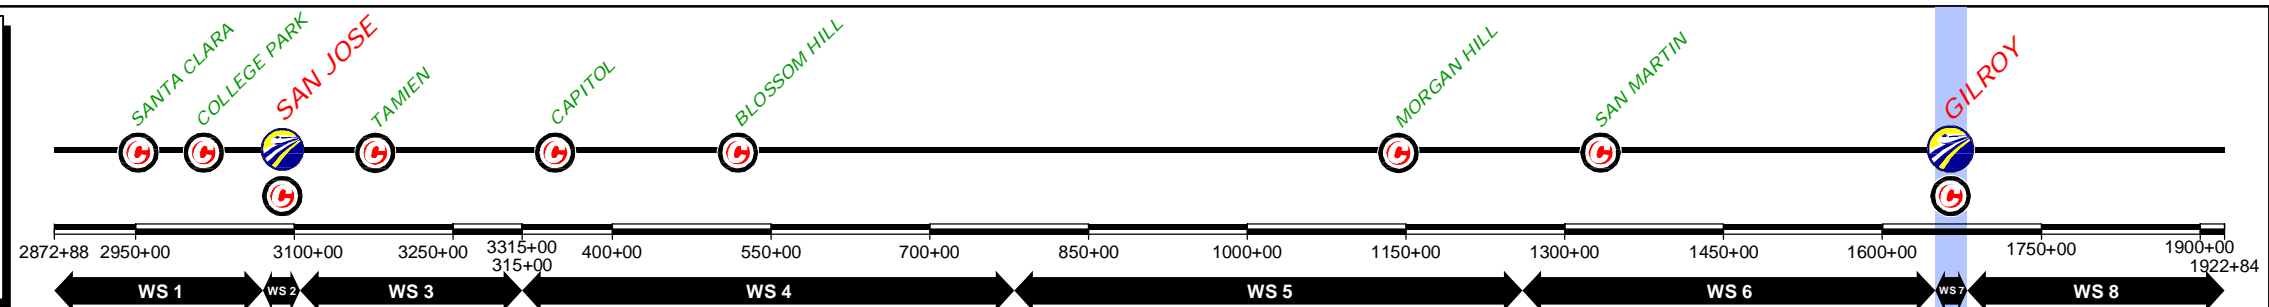

DESIGNED BY	
DRAWN BY	
CHECKED BY	
IN CHARGE	
DATE	NOV/2018

DRAFT PEPD
SUBMITTAL
FOR INTERNAL
USE ONLY

NOT FOR
CONSTRUCTION

prontec 12 Burgos Ave.
11th Floor
Madrid, SP 28036



HNTB 1111 Broadway
9th Floor
Oakland, CA 94607



CALIFORNIA HIGH-SPEED TRAIN PROJECT
SAN JOSE TO MERCED
GILROY STATION
CONSTRUCTION PHASES, 2027 CONFIGURATION
PLAN AND PROFILE SCHEME
PHASE 9

CONTRACT NO.	
DRAWING NO.	CV-16WS7-SPP-10
SCALE	NOT TO SCALE
SHEET NO.	10 OF 10

CURRENT TRACK	TRACK REMOVAL	EXISTING ROW
PROVISIONAL TRACK	UNDER CONSTRUCTION	PROPOSED ROW
BUILT IN PREVIOUS PHASES	CIRCULATION TRACK	PROPOSED TCE
UNDER CONST + CIRCULATION T.	GRADE CROSSING	
OVERHEAD BRIDGE	TUNNEL	
MAJOR UNDERPASS	CREEK UNDERPASS	

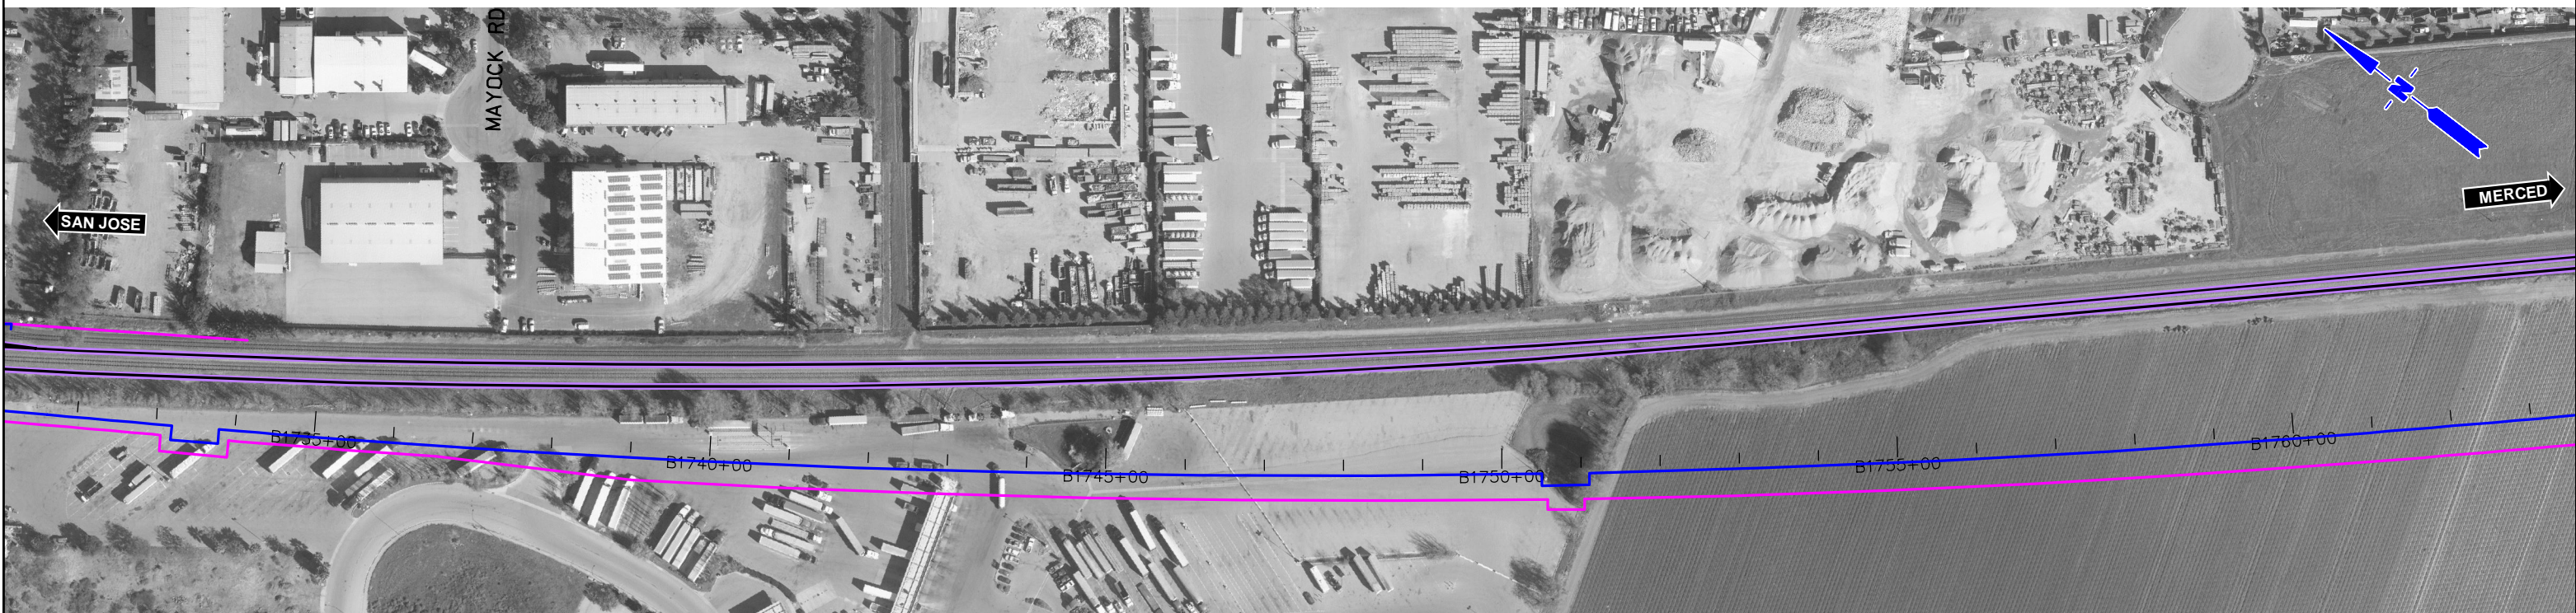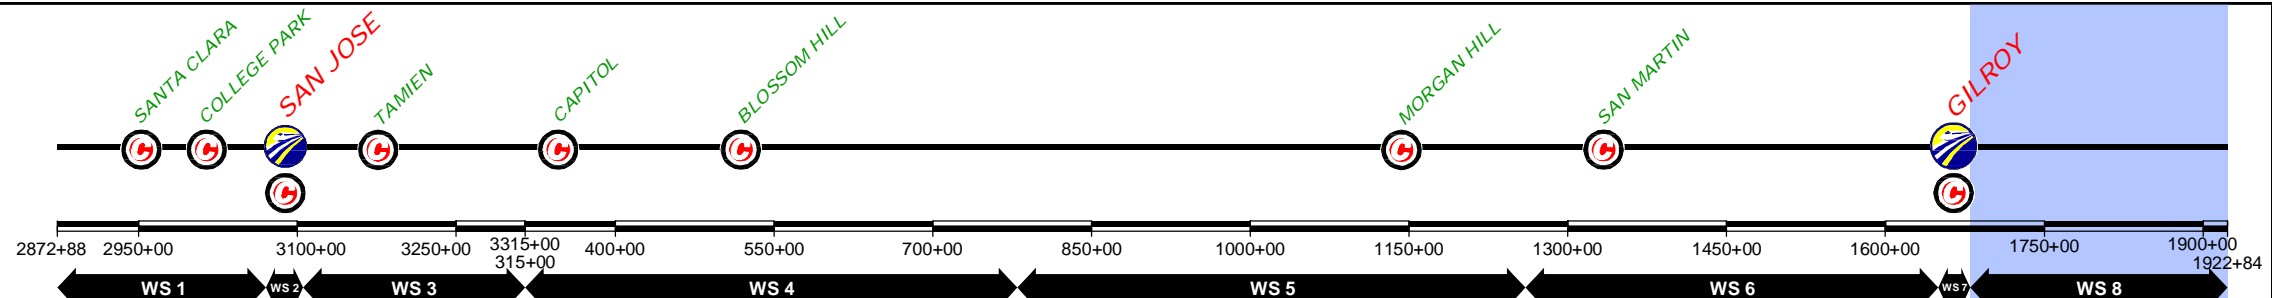

DESIGNED BY	
DRAWN BY	
CHECKED BY	
IN CHARGE	
DATE	NOV/2018

DRAFT PEPD
SUBMITTAL
FOR INTERNAL
USE ONLY

NOT FOR
CONSTRUCTION

prontec 12 Burgos Ave.
11th Floor
Madrid, SP 28036

HNTB 1111 Broadway
9th Floor
Oakland, CA 94607






CALIFORNIA HIGH-SPEED TRAIN PROJECT
SAN JOSE TO MERCED
1700+00 TO 1921+00
CONSTRUCTION PHASES, 2027 CONFIGURATION
PLAN
PHASE 0

CONTRACT NO.	
DRAWING NO.	CV-I1WS8-PH0-01
SCALE	1" = 200'
SHEET NO.	1 OF 3

REV	DATE	BY	SUB	APP	DESCRIPTION

\$FILE\$
\$PLTDRVS\$
\$PENTBLS\$
\$TIME\$
\$DATE\$
\$USER\$

CURRENT TRACK	TRACK REMOVAL	EXISTING ROW
PROVISIONAL TRACK	UNDER CONSTRUCTION	PROPOSED ROW
BUILT IN PREVIOUS PHASES	CIRCULATION TRACK	PROPOSED TCE
UNDER CONST + CIRCULATION T.		
OVERHEAD BRIDGE	GRADE CROSSING	
MAJOR UNDERPASS	TUNNEL	
	CREEK UNDERPASS	

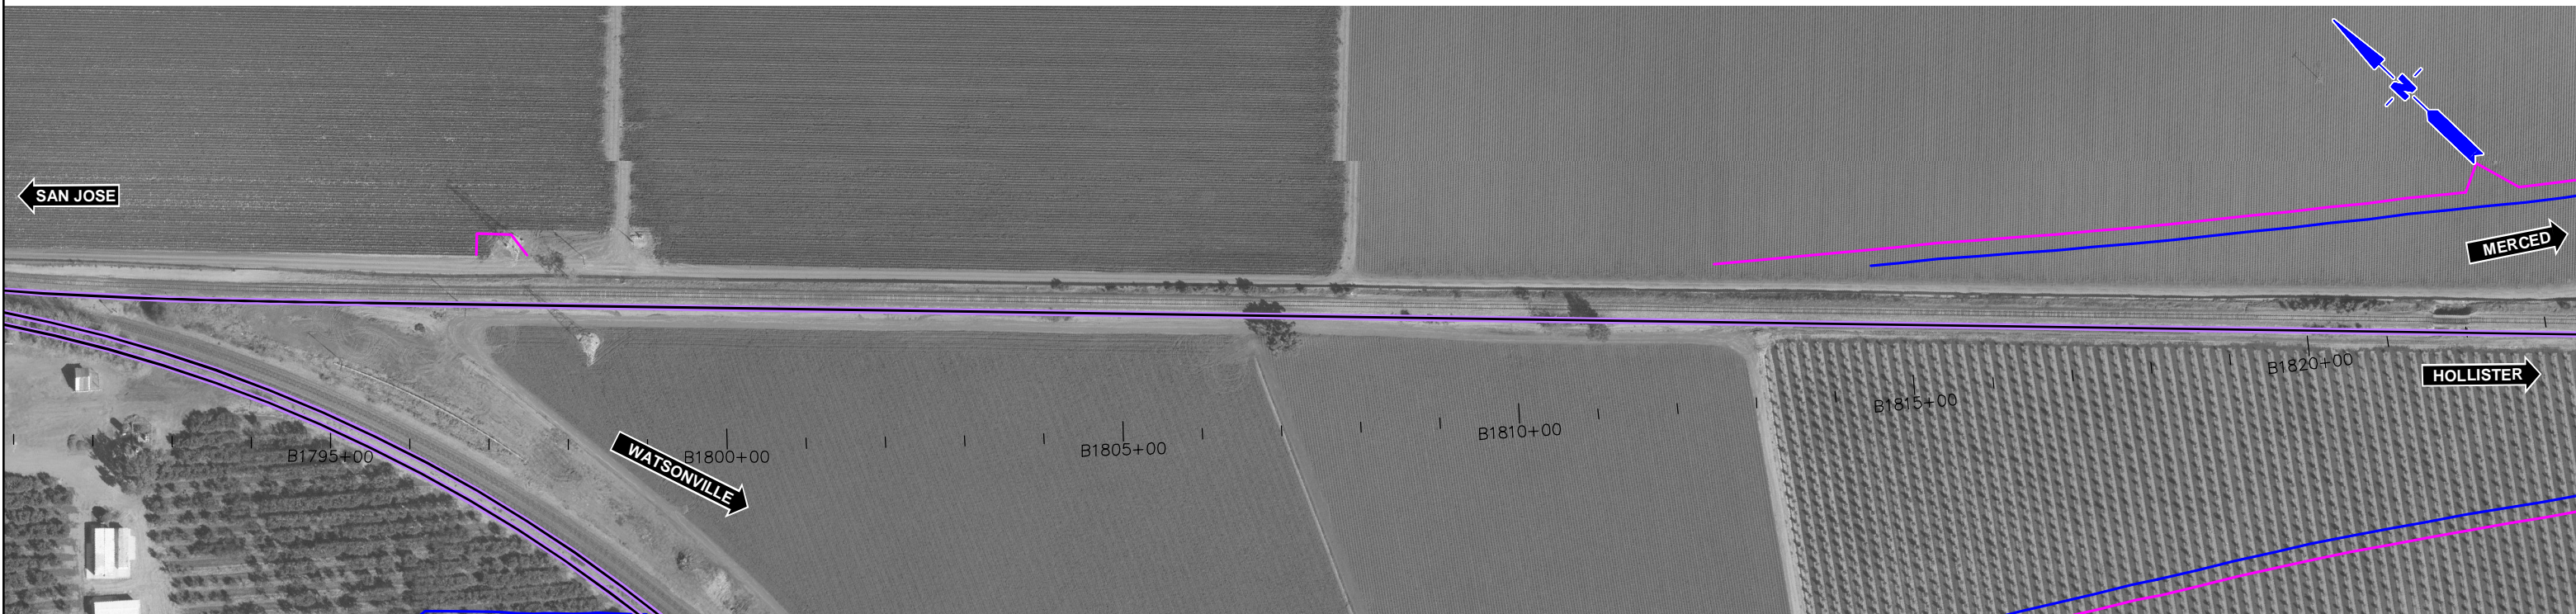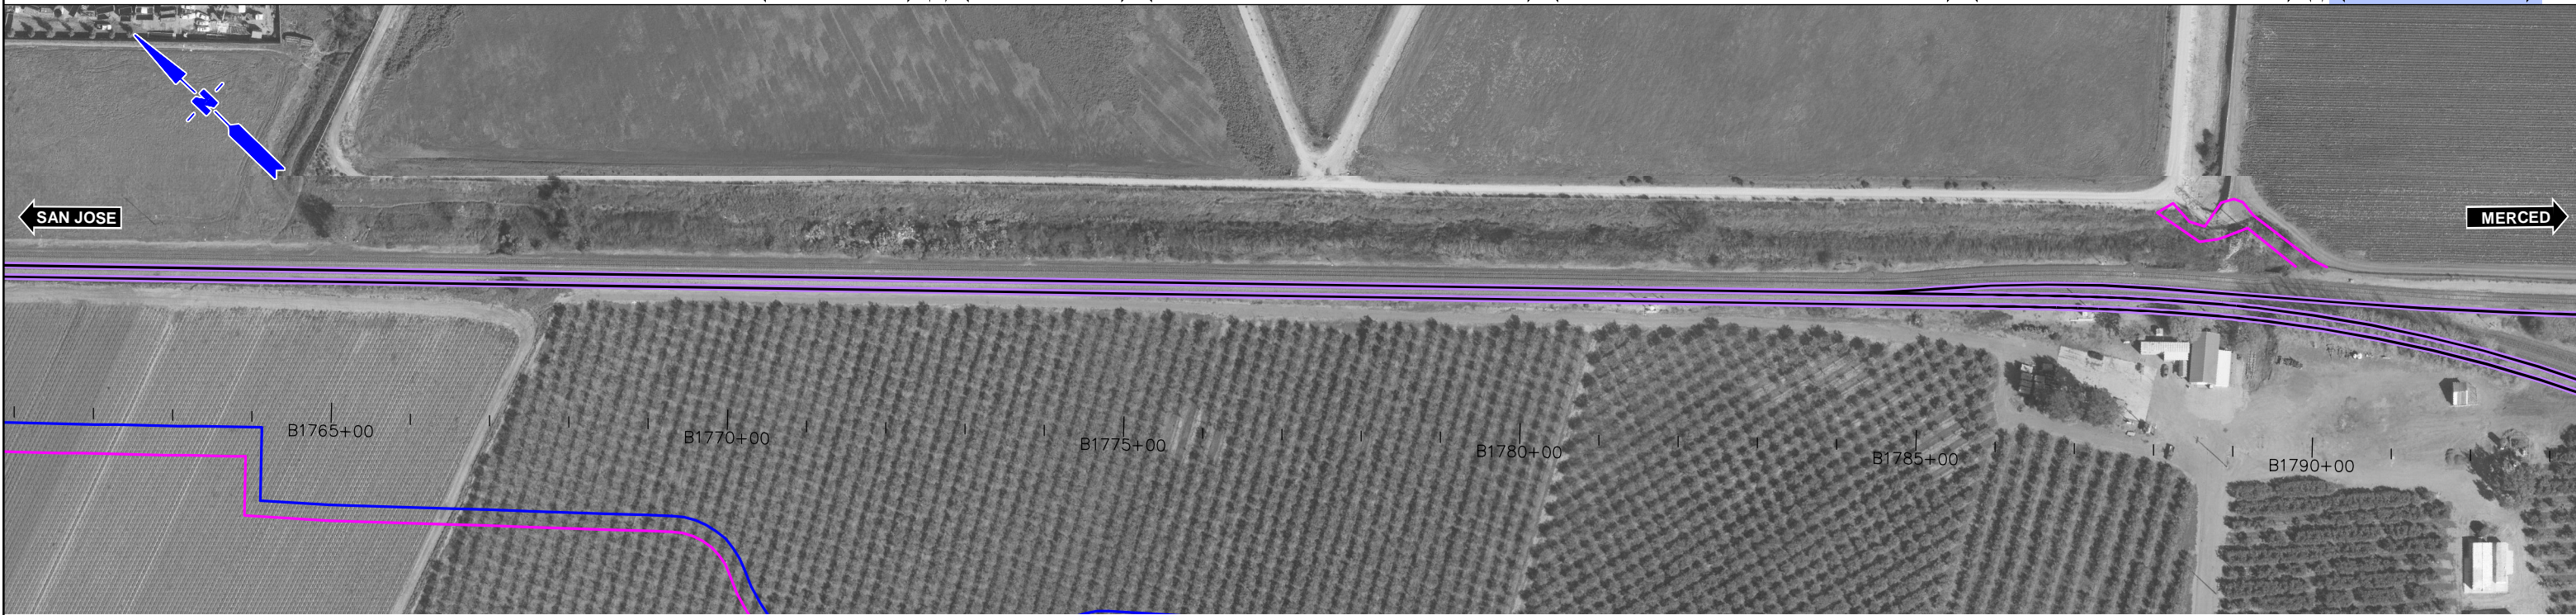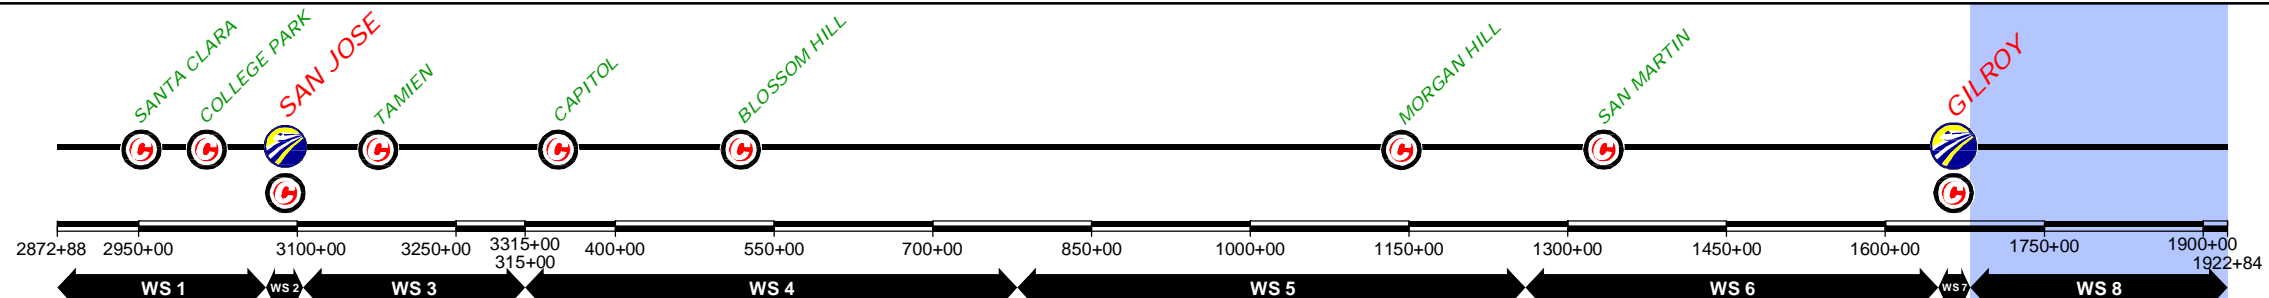

DESIGNED BY	
DRAWN BY	
CHECKED BY	
IN CHARGE	
DATE	NOV/2018

REV	DATE	BY	SUB	APP	DESCRIPTION

DRAFT PEPD
SUBMITTAL
FOR INTERNAL
USE ONLY

NOT FOR
CONSTRUCTION

prontec 12 Burgos Ave.
11th Floor
Madrid, SP 28036

HNTB 1111 Broadway
9th Floor
Oakland, CA 94607



CALIFORNIA
High-Speed Rail Authority

CALIFORNIA HIGH-SPEED TRAIN PROJECT
SAN JOSE TO MERCED
1700+00 TO 1921+00
CONSTRUCTION PHASES, 2027 CONFIGURATION
PLAN
PHASE 0

CONTRACT NO.	
DRAWING NO.	CV-11WS8-PHO-02
SCALE	1" = 200'
SHEET NO.	2 OF 3

	CURRENT TRACK		TRACK REMOVAL		EXISTING ROW
	PROVISIONAL TRACK		UNDER CONSTRUCTION		PROPOSED ROW
	BUILT IN PREVIOUS PHASES		CIRCULATION TRACK		PROPOSED TCE
	UNDER CONST + CIRCULATION T.				

	OVERHEAD BRIDGE		GRADE CROSSING
	MAJOR UNDERPASS		TUNNEL
			CREEK UNDERPASS

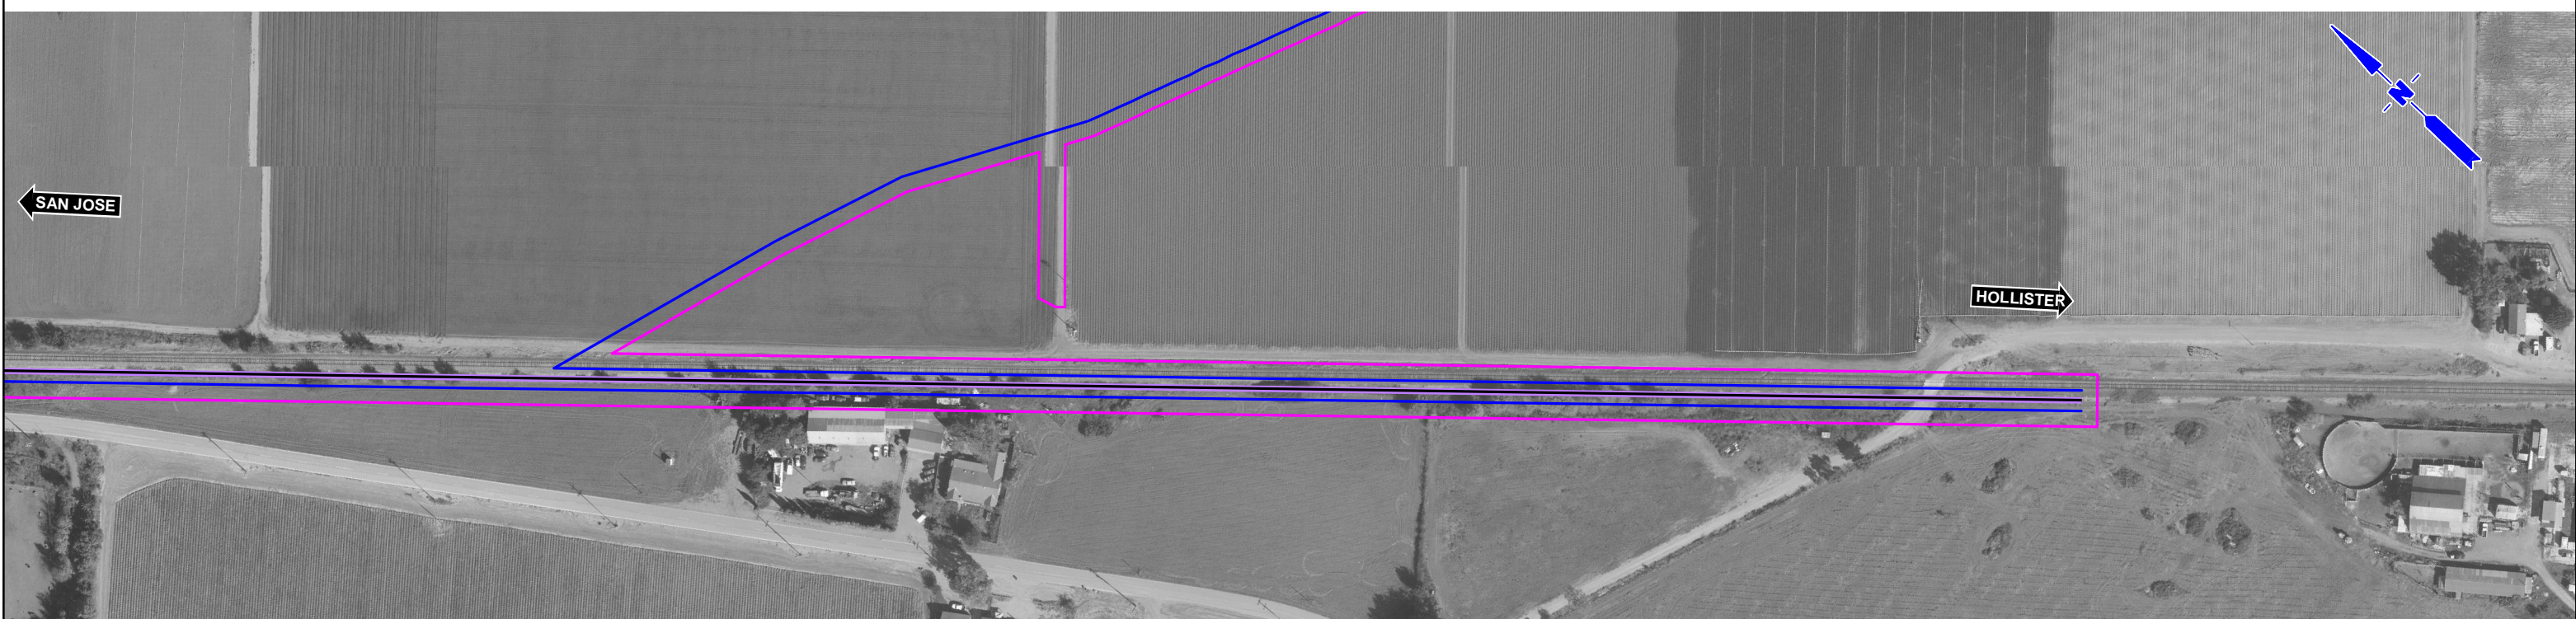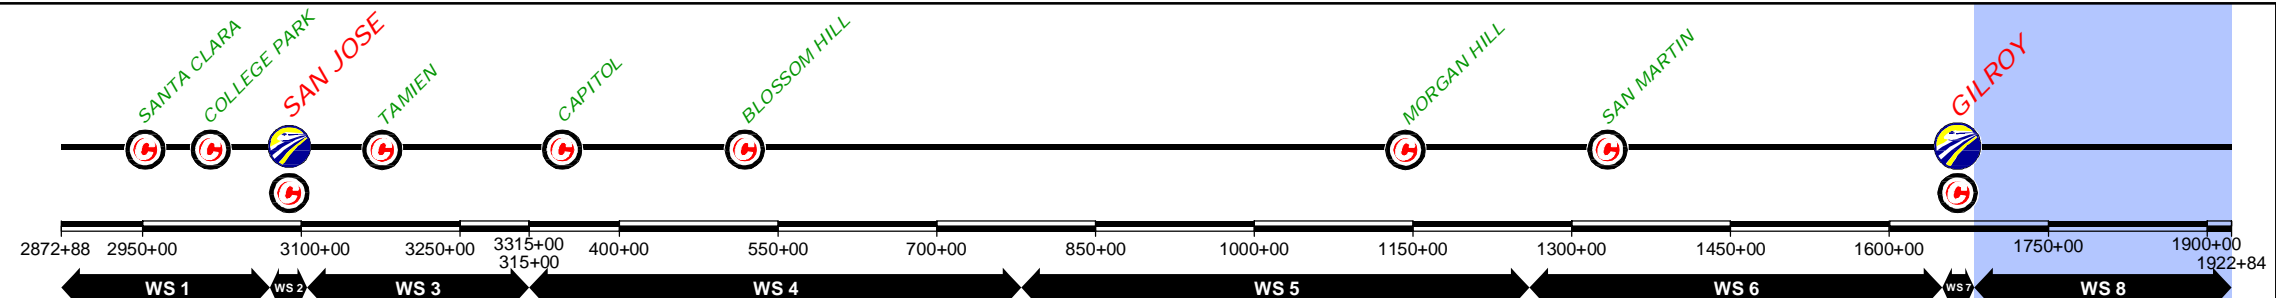

DESIGNED BY	
DRAWN BY	
CHECKED BY	
IN CHARGE	
DATE	NOV/2018

REV	DATE	BY	SUB	APP	DESCRIPTION

DRAFT PEPP
SUBMITTAL
FOR INTERNAL
USE ONLY

NOT FOR
CONSTRUCTION

prontec 12 Burgos Ave.
11th Floor
Madrid, SP 28036


HNTB 1111 Broadway
9th Floor
Oakland, CA 94607

CALIFORNIA
High-Speed Rail Authority

CALIFORNIA HIGH-SPEED TRAIN PROJECT
SAN JOSE TO MERCED
1700+00 TO 1921+00
CONSTRUCTION PHASES, 2027 CONFIGURATION
PLAN
PHASE 0

CONTRACT NO.	
DRAWING NO.	CV-11WS8-PHO-03
SCALE	1" = 200'
SHEET NO.	3 OF 3

CURRENT TRACK	TRACK REMOVAL	EXISTING ROW
PROVISIONAL TRACK	UNDER CONSTRUCTION	PROPOSED ROW
BUILT IN PREVIOUS PHASES	CIRCULATION TRACK	PROPOSED TCE
UNDER CONST + CIRCULATION T.		
OVERHEAD BRIDGE	GRADE CROSSING	
MAJOR UNDERPASS	TUNNEL	
	CREEK UNDERPASS	

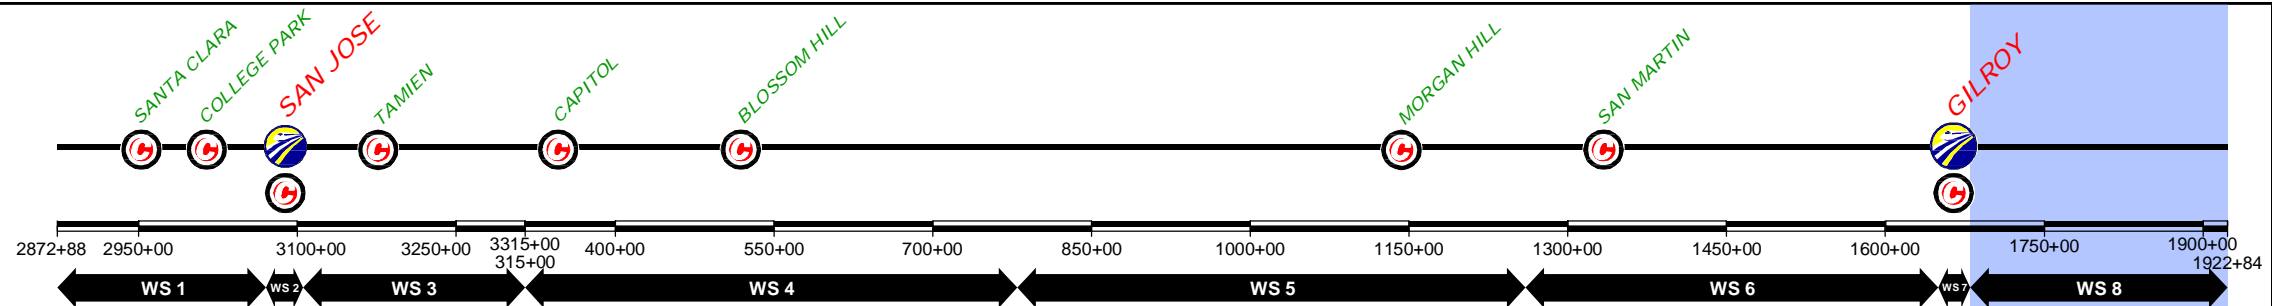

DESIGNED BY	
DRAWN BY	
CHECKED BY	
IN CHARGE	
DATE	NOV/2018

DRAFT PEPP
SUBMITTAL
FOR INTERNAL
USE ONLY

NOT FOR
CONSTRUCTION

prontec 12 Burgos Ave.
11th Floor
Madrid, SP 28036

HNTB 1111 Broadway
9th Floor
Oakland, CA 94607



CALIFORNIA HIGH-SPEED TRAIN PROJECT
SAN JOSE TO MERCED
1700+00 TO 1921+00
CONSTRUCTION PHASES, 2027 CONFIGURATION
PLAN
PHASE 1




CONTRACT NO.	
DRAWING NO.	CV-I1WS8-PH1-01
SCALE	1" = 200'
SHEET NO.	1 OF 3

REV	DATE	BY	SUB	APP	DESCRIPTION

\$USER\$ \$DATE\$ \$TIME\$ \$PENTBL\$ \$PLTRV\$ \$FILE\$

CURRENT TRACK	TRACK REMOVAL	EXISTING ROW
PROVISIONAL TRACK	UNDER CONSTRUCTION	PROPOSED ROW
BUILT IN PREVIOUS PHASES	CIRCULATION TRACK	PROPOSED TCE
UNDER CONST + CIRCULATION T.		

OVERHEAD BRIDGE	GRADE CROSSING
MAJOR UNDERPASS	TUNNEL
	CREEK UNDERPASS

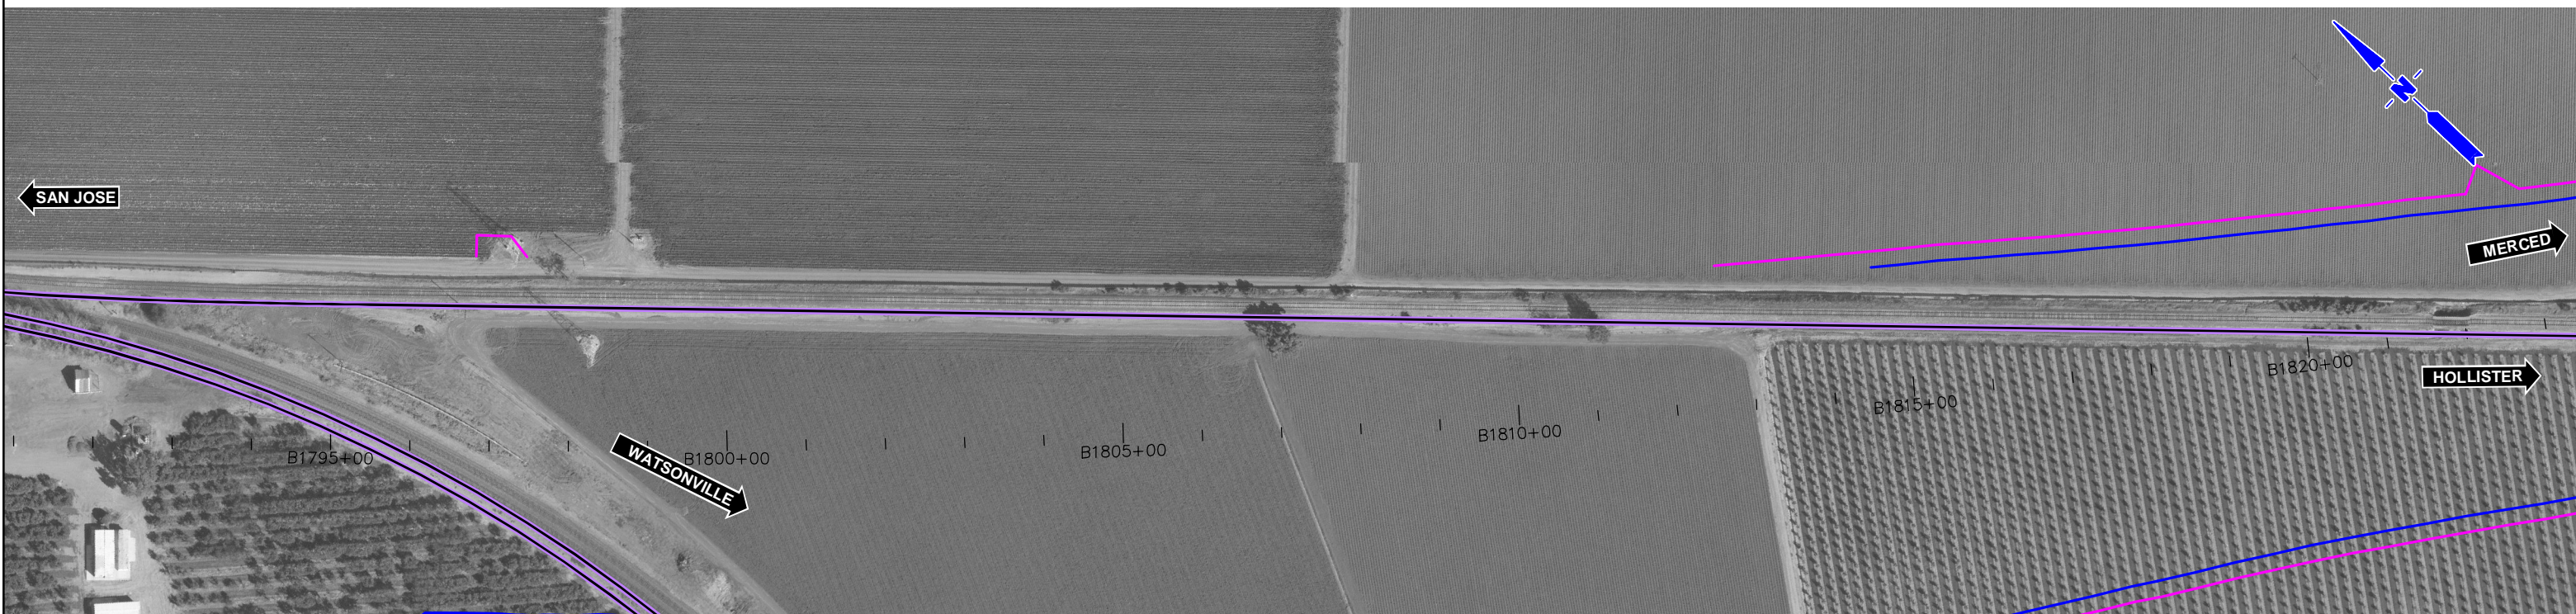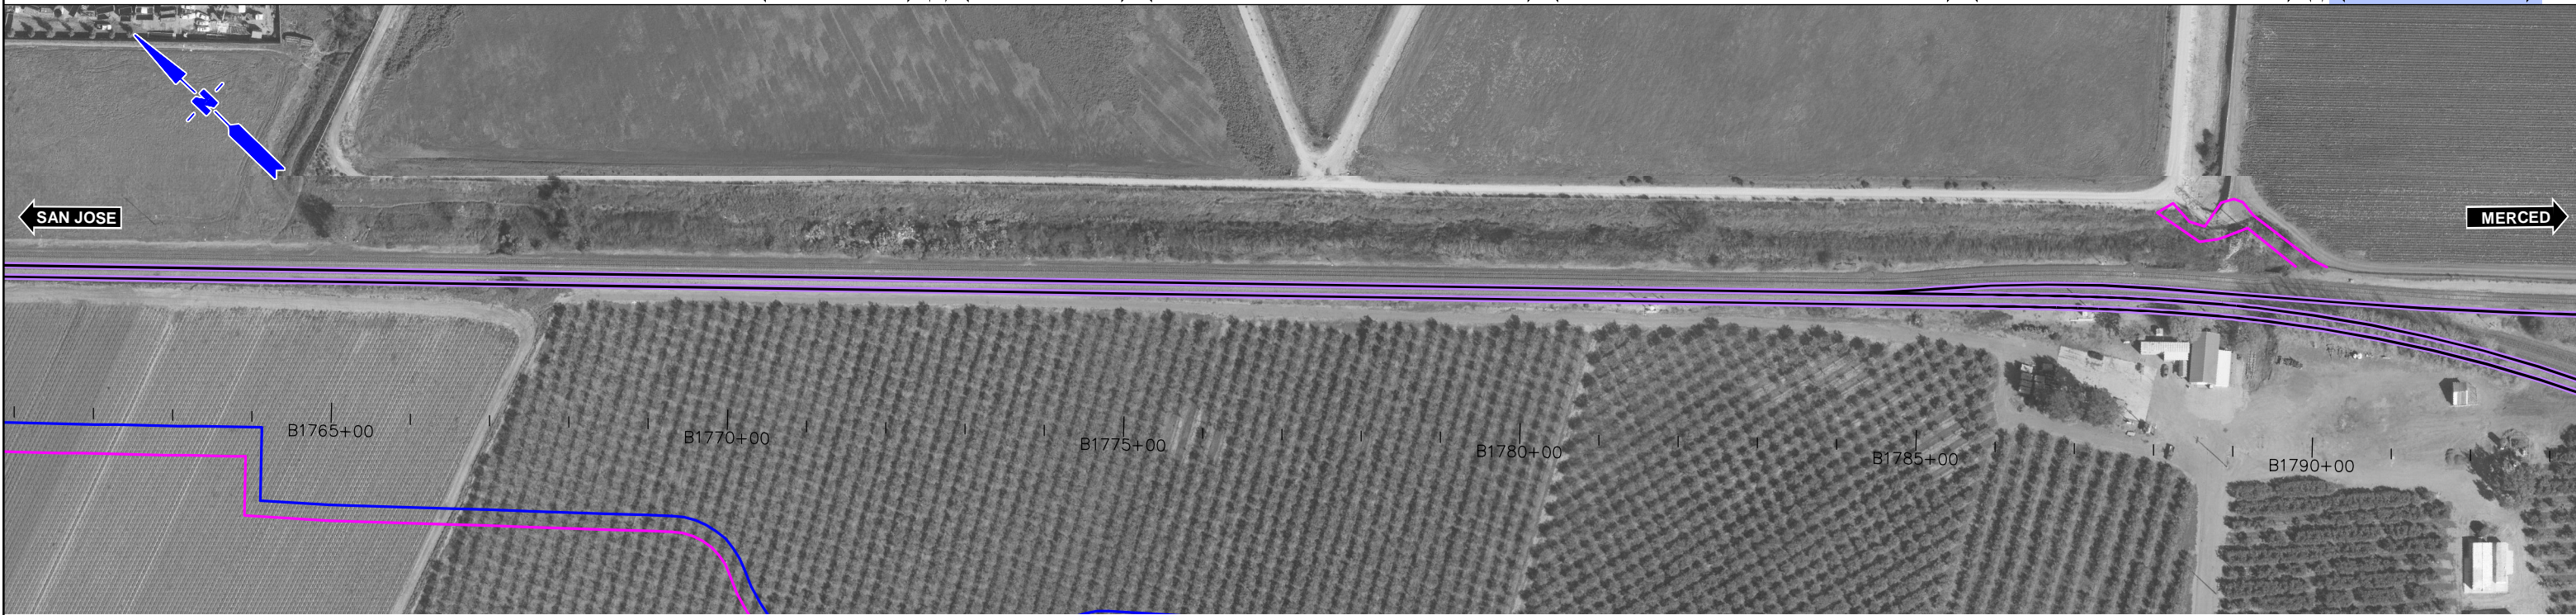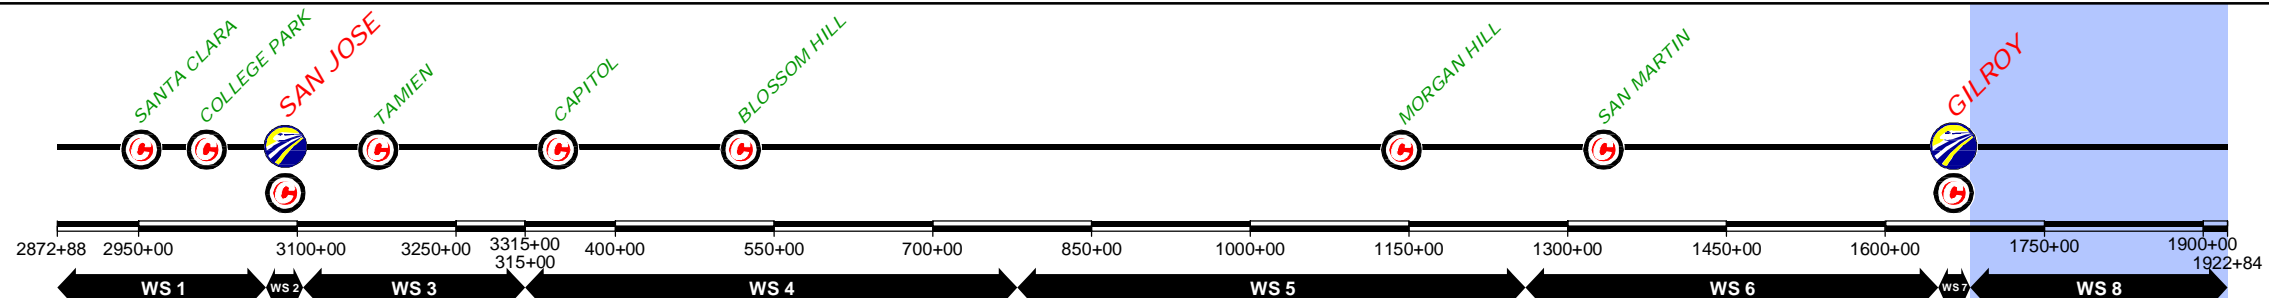

DESIGNED BY	
DRAWN BY	
CHECKED BY	
IN CHARGE	
DATE	NOV/2018

REV	DATE	BY	SUB	APP	DESCRIPTION

DRAFT PEPD
SUBMITTAL
FOR INTERNAL
USE ONLY

NOT FOR
CONSTRUCTION

prontec 12 Burgos Ave.
11th Floor
Madrid, SP 28036

HNTB 1111 Broadway
9th Floor
Oakland, CA 94607



CALIFORNIA
High-Speed Rail Authority

CALIFORNIA HIGH-SPEED TRAIN PROJECT
SAN JOSE TO MERCED
1700+00 TO 1921+00
CONSTRUCTION PHASES, 2027 CONFIGURATION
PLAN
PHASE 1

CONTRACT NO.	
DRAWING NO.	CV-11WS8-PH1-02
SCALE	1" = 200'
SHEET NO.	2 OF 3

CURRENT TRACK	TRACK REMOVAL	EXISTING ROW
PROVISIONAL TRACK	UNDER CONSTRUCTION	PROPOSED ROW
BUILT IN PREVIOUS PHASES	CIRCULATION TRACK	PROPOSED TCE
UNDER CONST + CIRCULATION T.		

OVERHEAD BRIDGE	GRADE CROSSING
MAJOR UNDERPASS	TUNNEL
	CREEK UNDERPASS

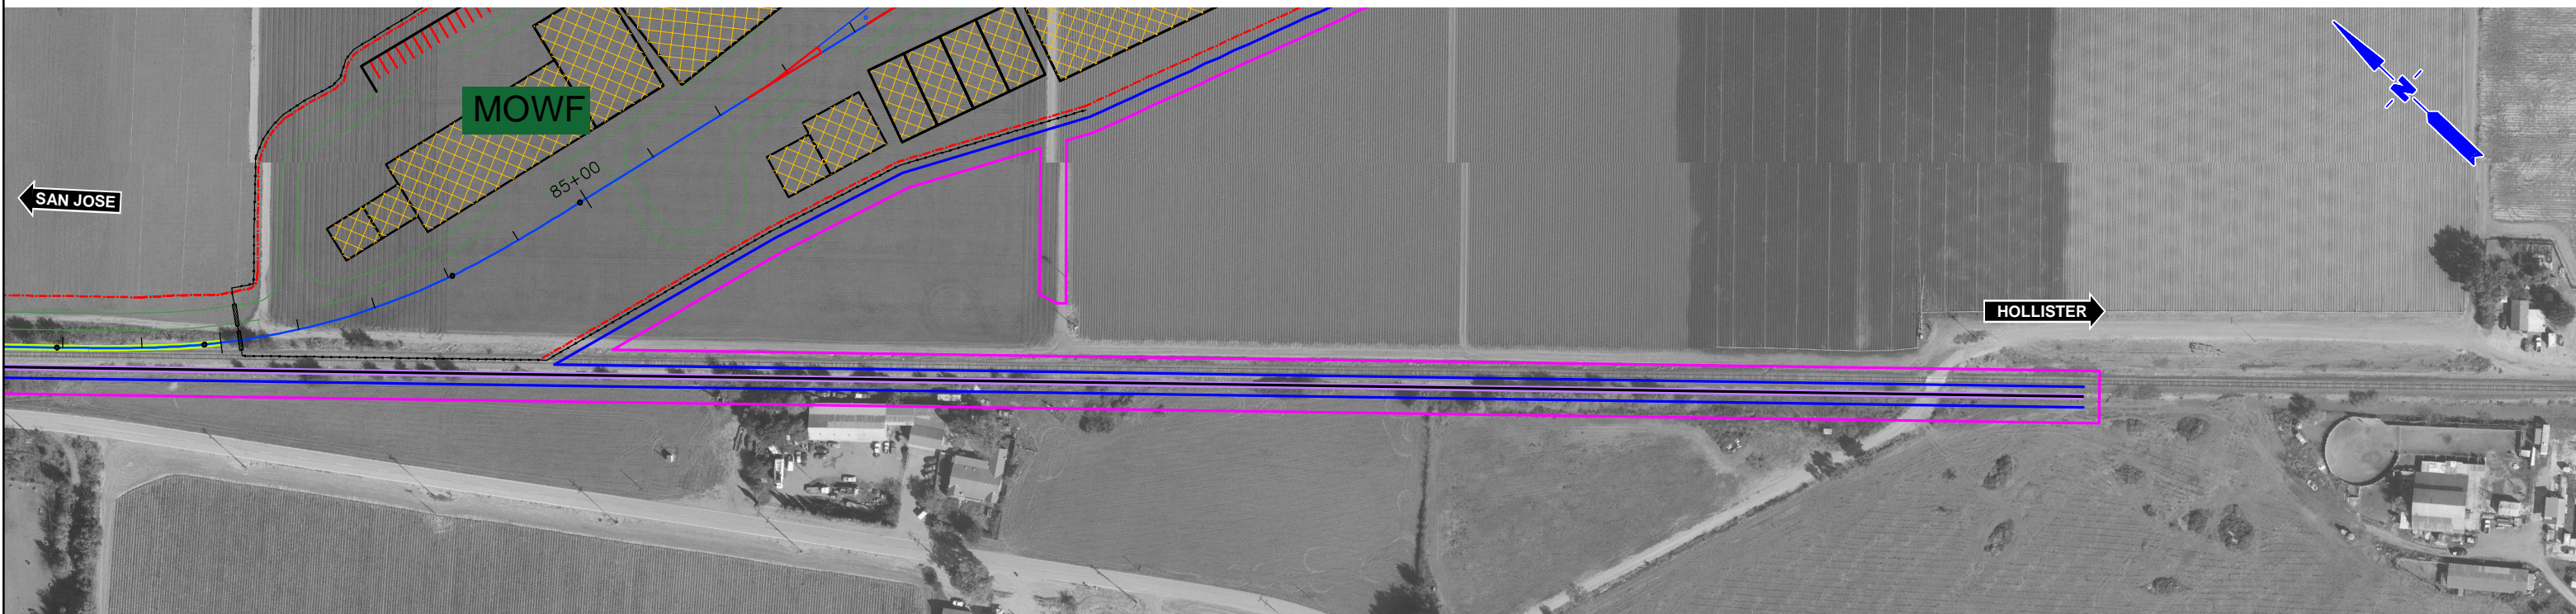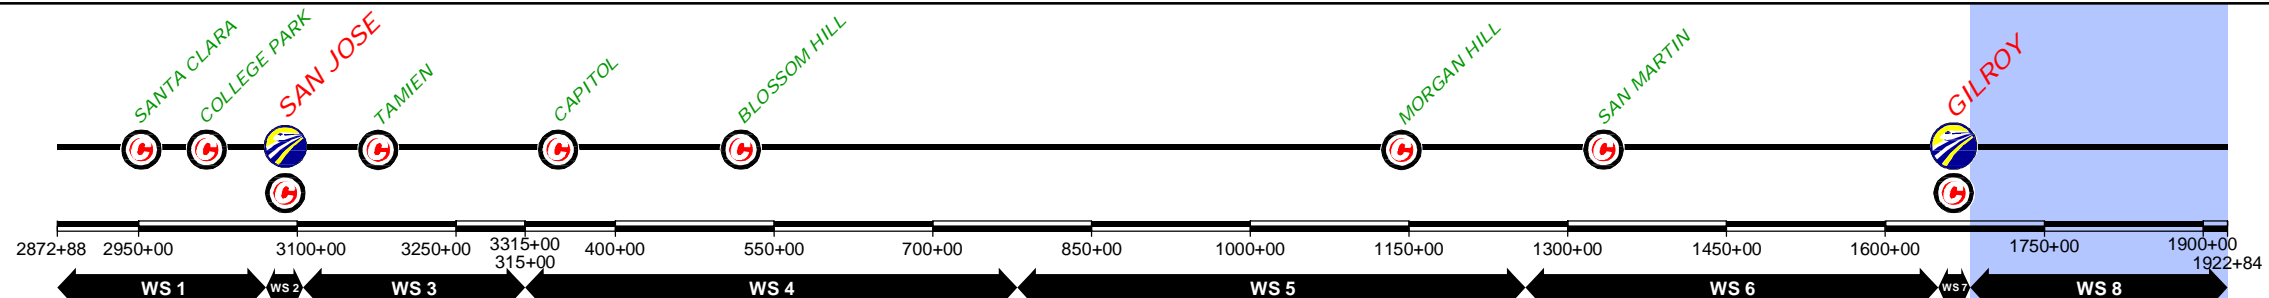

\$FILE\$
 \$PLTDRVS\$
 \$PENTBLS\$
 \$TIME\$
 \$DATE\$
 \$USER\$

REV	DATE	BY	SUB	APP	DESCRIPTION

DESIGNED BY
 DRAWN BY
 CHECKED BY
 IN CHARGE
 DATE
NOV/2018

DRAFT PEPD
 SUBMITTAL
 FOR INTERNAL
 USE ONLY

 NOT FOR
 CONSTRUCTION



12 Burgos Ave.
 11th Floor
 Madrid, SP 28036

 1111 Broadway
 9th Floor
 Oakland, CA 94607

CALIFORNIA HIGH-SPEED TRAIN PROJECT
 SAN JOSE TO MERCED
 1700+00 TO 1921+00
 CONSTRUCTION PHASES, 2027 CONFIGURATION
 PLAN
 PHASE 1

CONTRACT NO.
 DRAWING NO.
CV-11WS8-PH1-03
 SCALE
1" = 200'
 SHEET NO.
3 OF 3

CURRENT TRACK	TRACK REMOVAL	EXISTING ROW
PROVISIONAL TRACK	UNDER CONSTRUCTION	PROPOSED ROW
BUILT IN PREVIOUS PHASES	CIRCULATION TRACK	PROPOSED TCE
UNDER CONST + CIRCULATION T.		
OVERHEAD BRIDGE	GRADE CROSSING	
MAJOR UNDERPASS	TUNNEL	
	CREEK UNDERPASS	

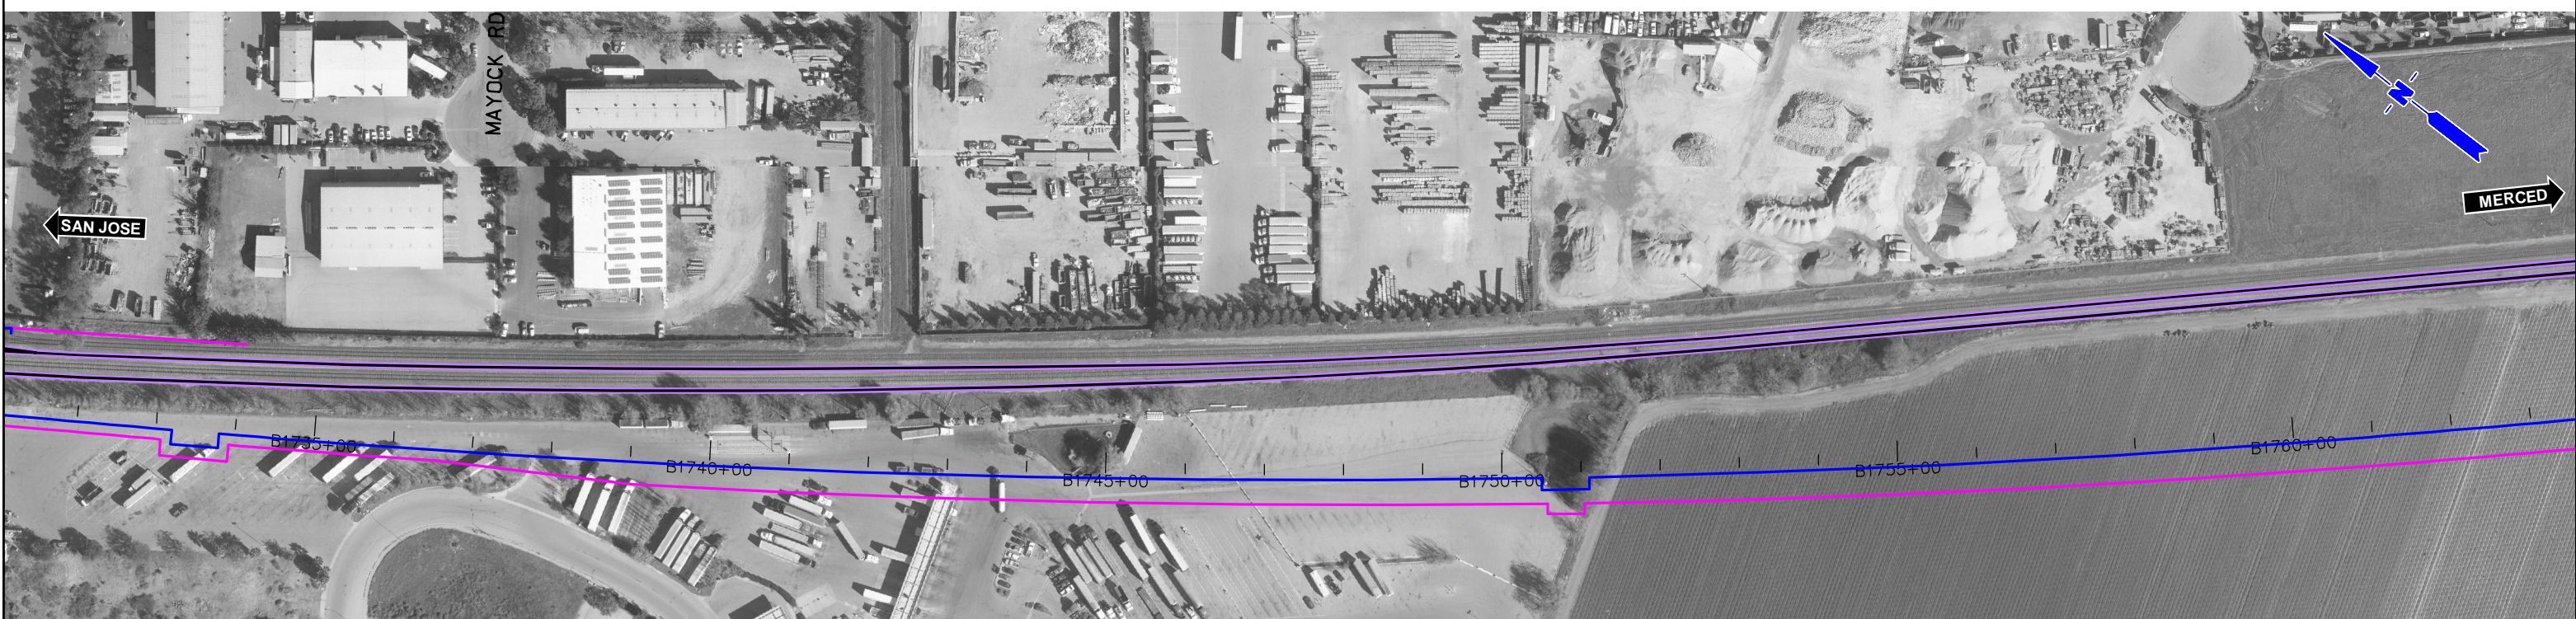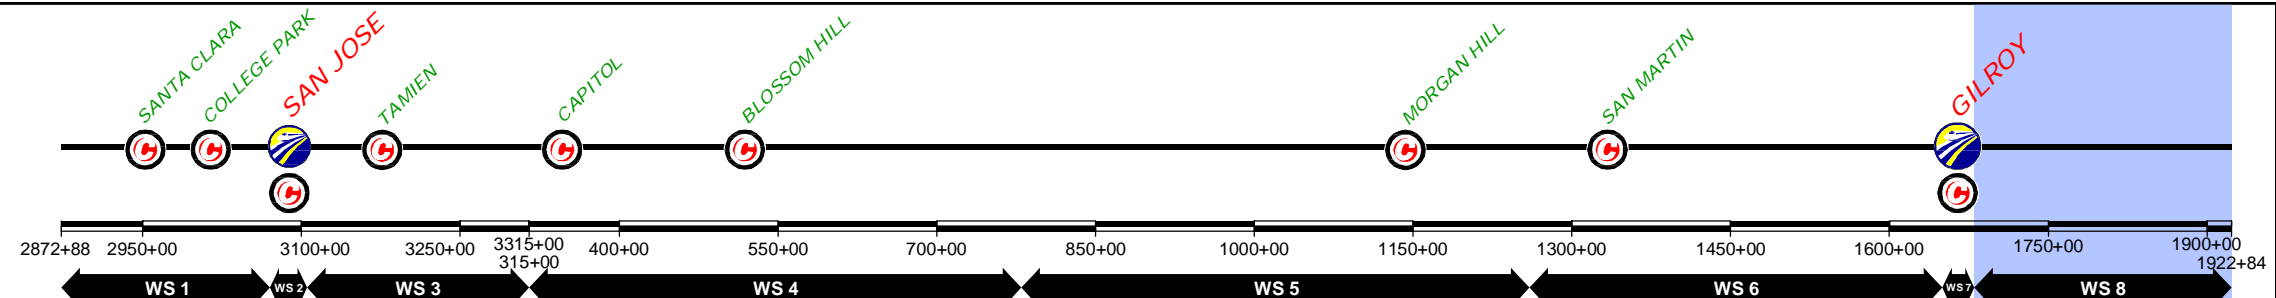

DESIGNED BY	
DRAWN BY	
CHECKED BY	
IN CHARGE	
DATE	NOV/2018

DRAFT PEPP
SUBMITTAL
FOR INTERNAL
USE ONLY

NOT FOR
CONSTRUCTION

prontec 12 Burgos Ave.
11th Floor
Madrid, SP 28036

HNTB 1111 Broadway
9th Floor
Oakland, CA 94607






CALIFORNIA HIGH-SPEED TRAIN PROJECT
SAN JOSE TO MERCED
1700+00 TO 1921+00
CONSTRUCTION PHASES, 2027 CONFIGURATION
PLAN
PHASE 2

CONTRACT NO.	
DRAWING NO.	CV-I1WS8-PH2-01
SCALE	1" = 200'
SHEET NO.	1 OF 3

REV	DATE	BY	SUB	APP	DESCRIPTION

\$USER\$ \$DATE\$ \$TIME\$ \$PENTBL\$ \$PLTRV\$ \$FILE\$

CURRENT TRACK	TRACK REMOVAL	EXISTING ROW
PROVISIONAL TRACK	UNDER CONSTRUCTION	PROPOSED ROW
BUILT IN PREVIOUS PHASES	CIRCULATION TRACK	PROPOSED TCE
UNDER CONST + CIRCULATION T.		
OVERHEAD BRIDGE	GRADE CROSSING	
MAJOR UNDERPASS	TUNNEL	
	CREEK UNDERPASS	

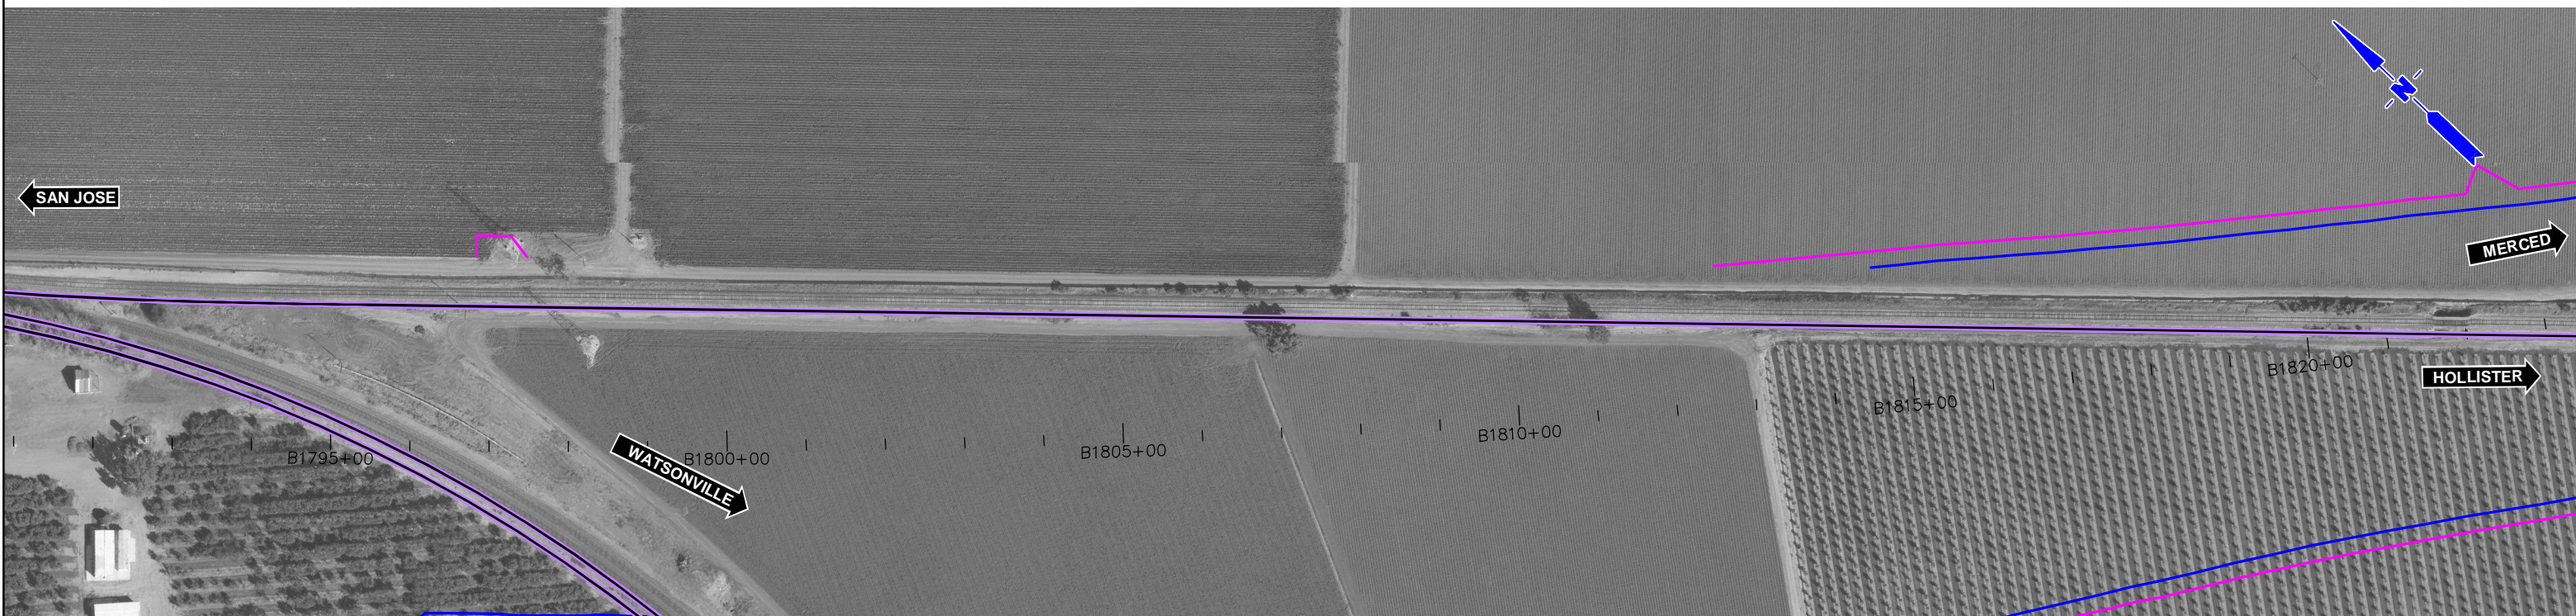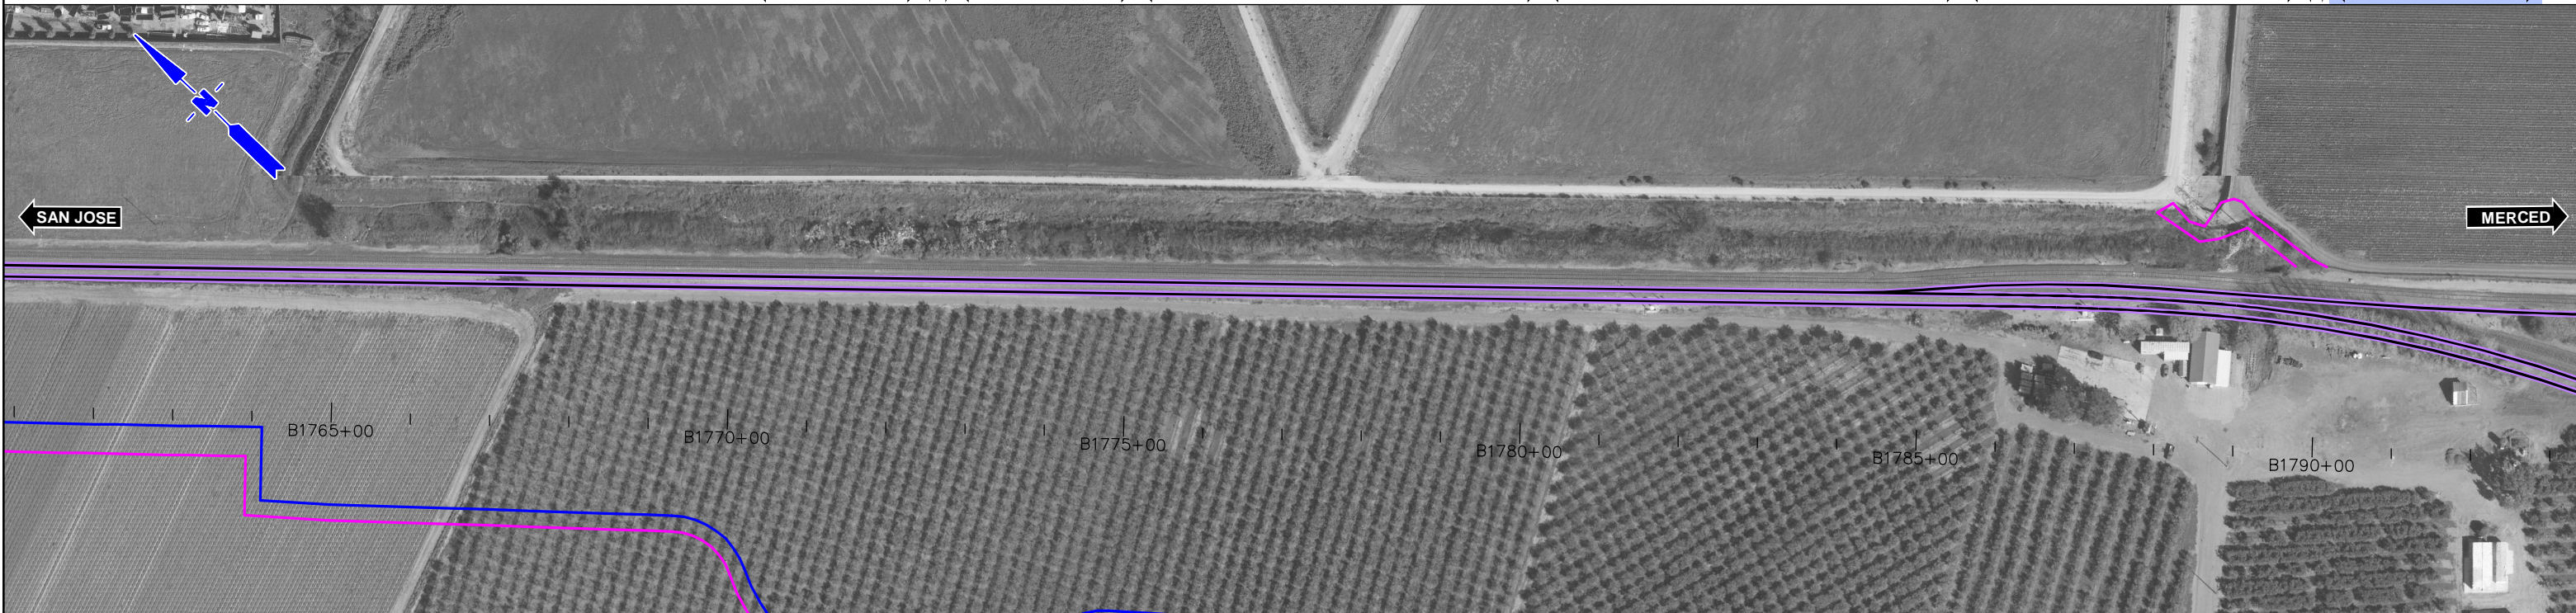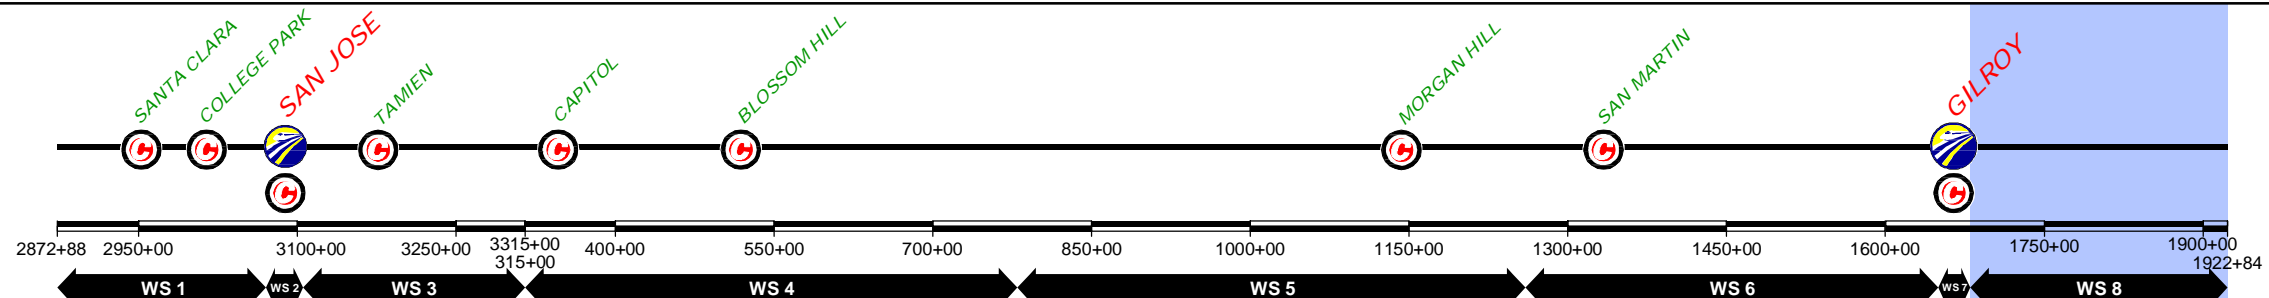

REV	DATE	BY	SUB	APP	DESCRIPTION

DESIGNED BY	
DRAWN BY	
CHECKED BY	
IN CHARGE	
DATE	NOV/2018

DRAFT PEPP
SUBMITTAL
FOR INTERNAL
USE ONLY

NOT FOR
CONSTRUCTION

prontec 12 Burgos Ave.
11th Floor
Madrid, SP 28036

HNTB 1111 Broadway
9th Floor
Oakland, CA 94607



CALIFORNIA
High-Speed Rail Authority

CALIFORNIA HIGH-SPEED TRAIN PROJECT
SAN JOSE TO MERCED
1700+00 TO 1921+00
CONSTRUCTION PHASES. 2027 CONFIGURATION
PLAN
PHASE 2

CONTRACT NO.	
DRAWING NO.	CV-11WS8-PH2-02
SCALE	1" = 200'
SHEET NO.	2 OF 3

\$FILE\$
\$PLTDRVS\$
\$PENTBLS\$
\$TIME\$
\$DATE\$
\$USER\$

CURRENT TRACK	TRACK REMOVAL	EXISTING ROW
PROVISIONAL TRACK	UNDER CONSTRUCTION	PROPOSED ROW
BUILT IN PREVIOUS PHASES	CIRCULATION TRACK	PROPOSED TCE
UNDER CONST + CIRCULATION T.		
OVERHEAD BRIDGE	GRADE CROSSING	
MAJOR UNDERPASS	TUNNEL	
	CREEK UNDERPASS	

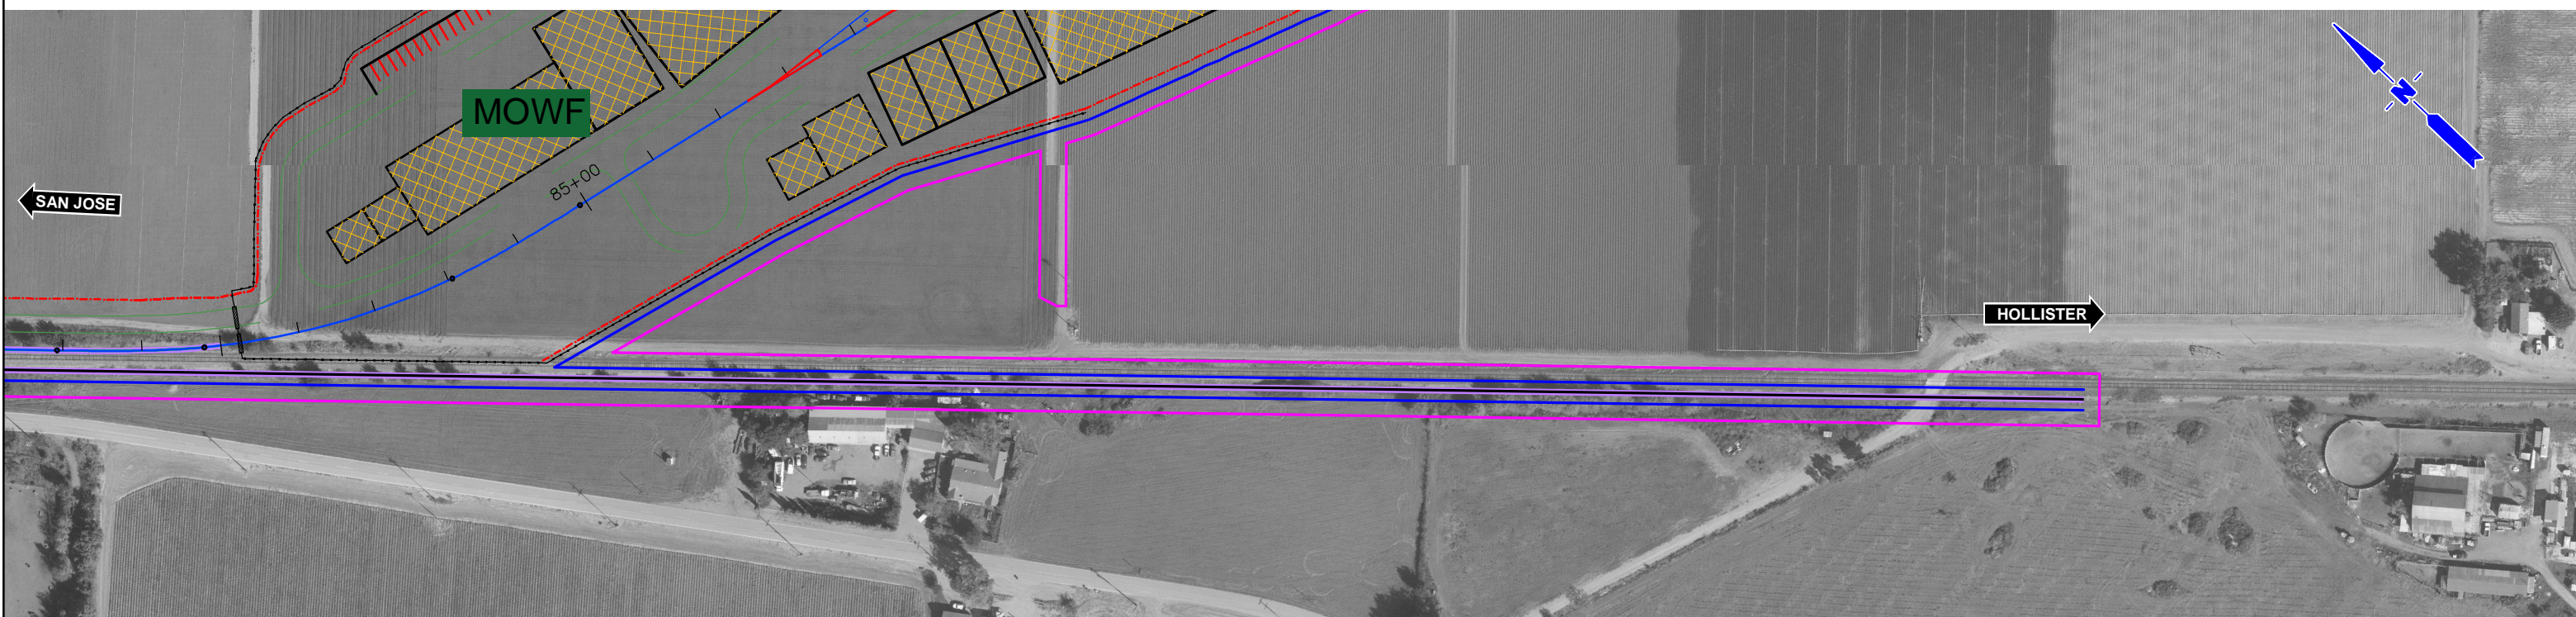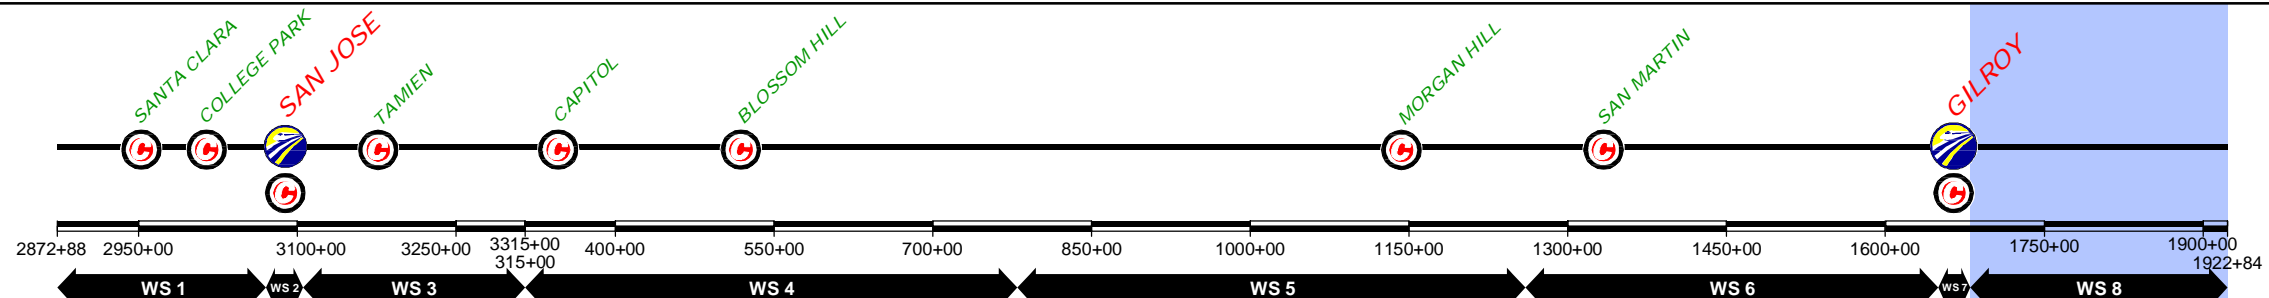

\$FILE\$
\$PLTDRVS\$
\$PENTBLS\$
\$TIME\$
\$DATE\$
\$USER\$

REV	DATE	BY	SUB	APP	DESCRIPTION

DESIGNED BY	
DRAWN BY	
CHECKED BY	
IN CHARGE	
DATE	NOV/2018

DRAFT PEPD
SUBMITTAL
FOR INTERNAL
USE ONLY

NOT FOR
CONSTRUCTION

prontec 12 Burgos Ave.
11th Floor
Madrid, SP 28036





HNTB 1111 Broadway
9th Floor
Oakland, CA 94607

CALIFORNIA
High-Speed Rail Authority

CALIFORNIA HIGH-SPEED TRAIN PROJECT
SAN JOSE TO MERCED
1700+00 TO 1921+00
CONSTRUCTION PHASES, 2027 CONFIGURATION
PLAN
PHASE 2

CONTRACT NO.	
DRAWING NO.	CV-11WS8-PH2-03
SCALE	1" = 200'
SHEET NO.	3 OF 3

CURRENT TRACK	TRACK REMOVAL	STRUCTURE UNDER CONSTRUCTION
PROVISIONAL TRACK	UNDER CONSTRUCTION	WILDLIFE CROSSING UNDER CONSTRUCTION
BUILT IN PREVIOUS PHASES	CIRCULATION TRACK	GRADE CROSSING ADAPTATION
UNDER CONST + CIRCULATION T.	GRADE CROSSING	TUNNEL
OVERHEAD BRIDGE	CREEK UNDERPASS	MAJOR UNDERPASS

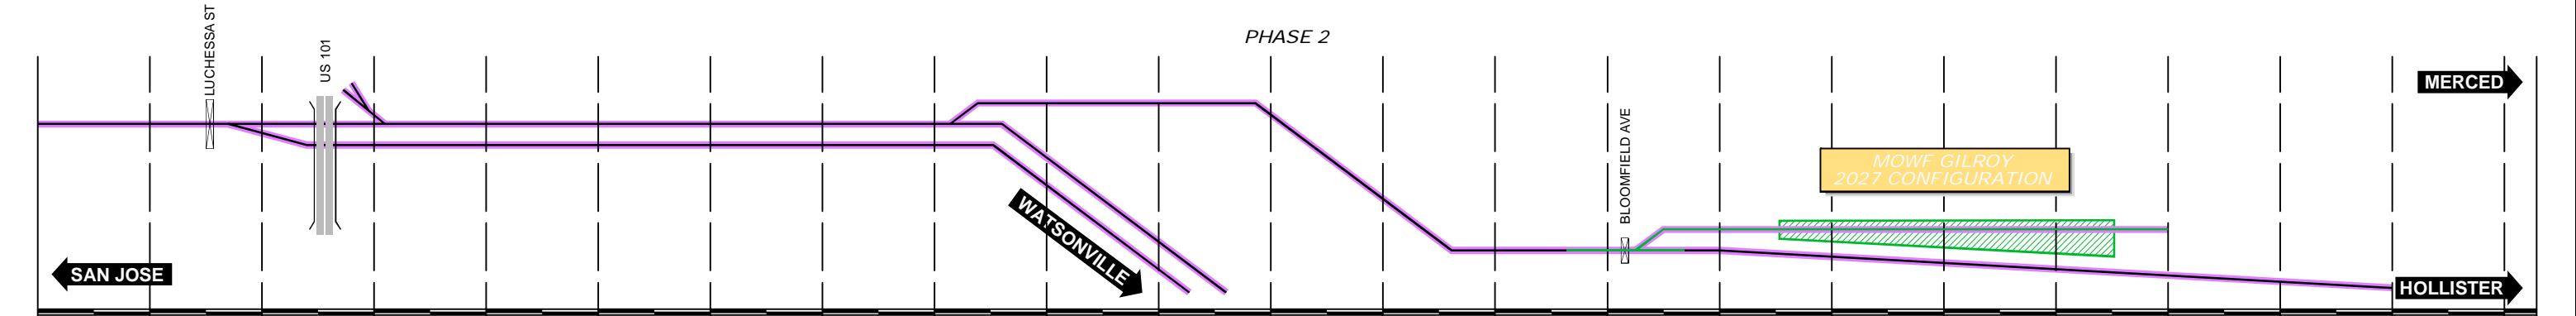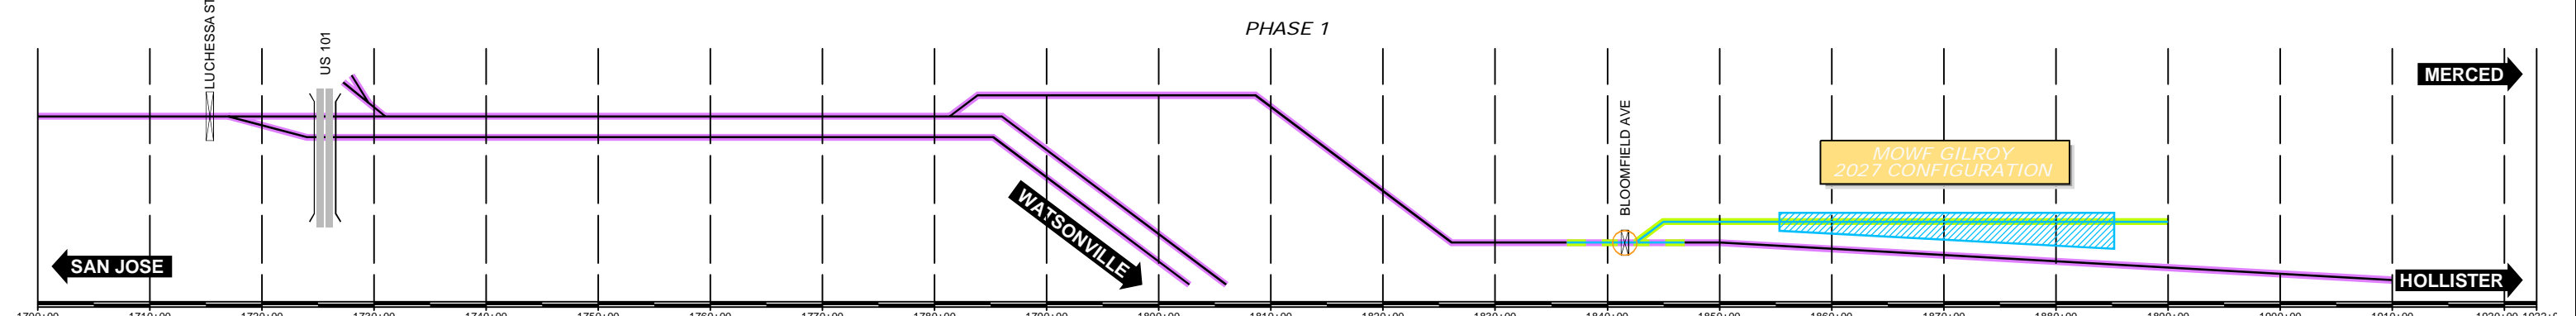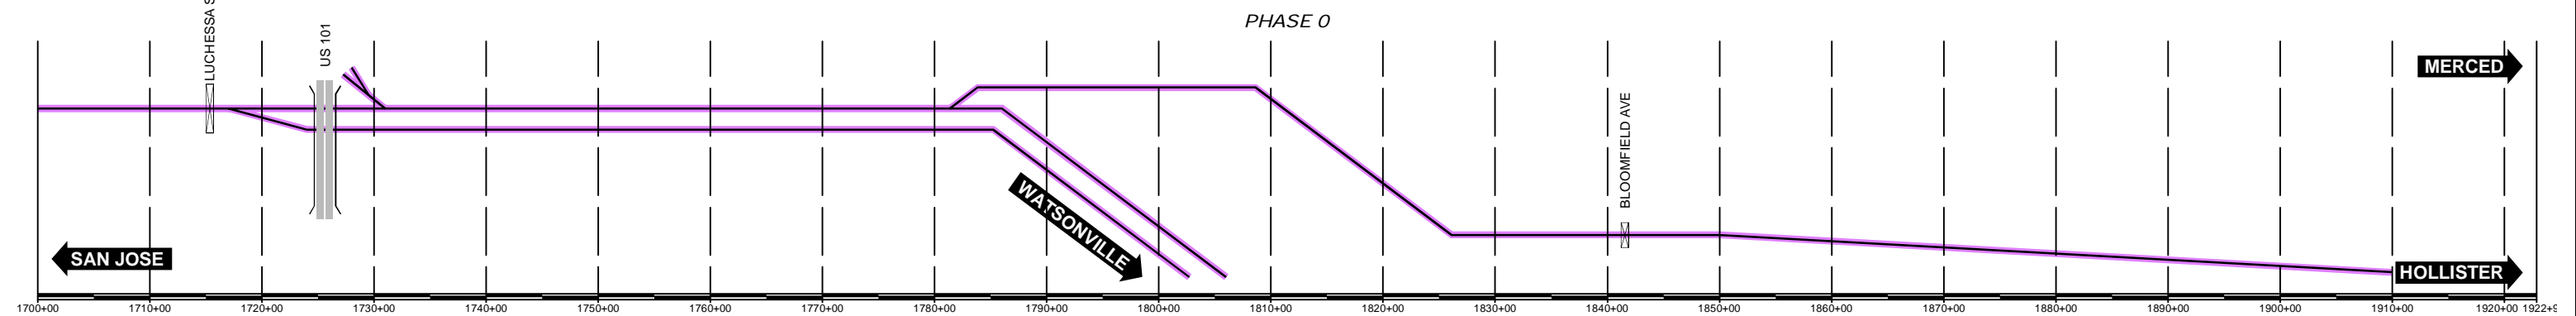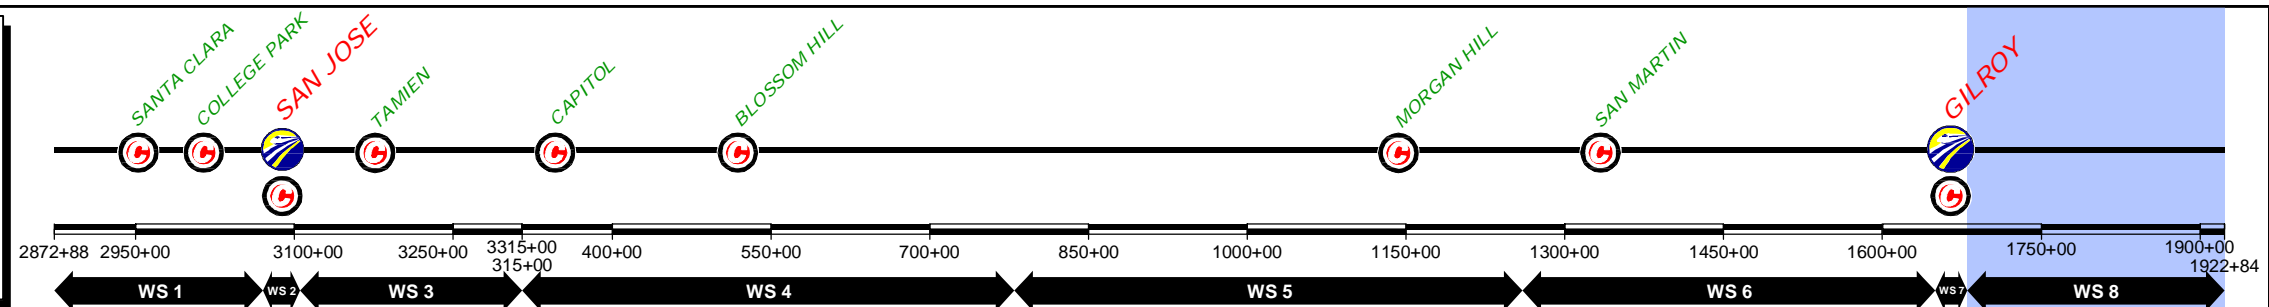

\$FILE\$
 \$PLTDRVS\$
 \$PENTBLS\$
 \$TIME\$
 \$DATE\$
 \$USER\$

REV	DATE	BY	SUB	APP	DESCRIPTION

DESIGNED BY	
DRAWN BY	
CHECKED BY	
IN CHARGE	
DATE	NOV/2018

DRAFT PEPD
 SUBMITTAL
 FOR INTERNAL
 USE ONLY

 NOT FOR
 CONSTRUCTION

12 Burgos Ave.
 11th Floor
 Madrid, SP 28036





 1111 Broadway
 9th Floor
 Oakland, CA 94607

CALIFORNIA
 High-Speed Rail Authority

CALIFORNIA HIGH-SPEED TRAIN PROJECT
 SAN JOSE TO MERCED
 1700+00 TO 1922+90
 CONSTRUCTION PHASES, 2027 CONFIGURATION
 SCHEME

CONTRACT NO.	
DRAWING NO.	CV-I6WS8-SCH-01
SCALE	NOT TO SCALE
SHEET NO.	1 OF 1

CURRENT TRACK	TRACK REMOVAL	STRUCTURE UNDER CONSTRUCTION
PROVISIONAL TRACK	UNDER CONSTRUCTION	WILDLIFE CROSSING UNDER CONSTRUCTION
BUILT IN PREVIOUS PHASES	CIRCULATION TRACK	GRADE CROSSING ADAPTATION
UNDER CONST + CIRCULATION T.	GRADE CROSSING	TUNNEL
OVERHEAD BRIDGE	CREEK UNDERPASS	MAJOR UNDERPASS

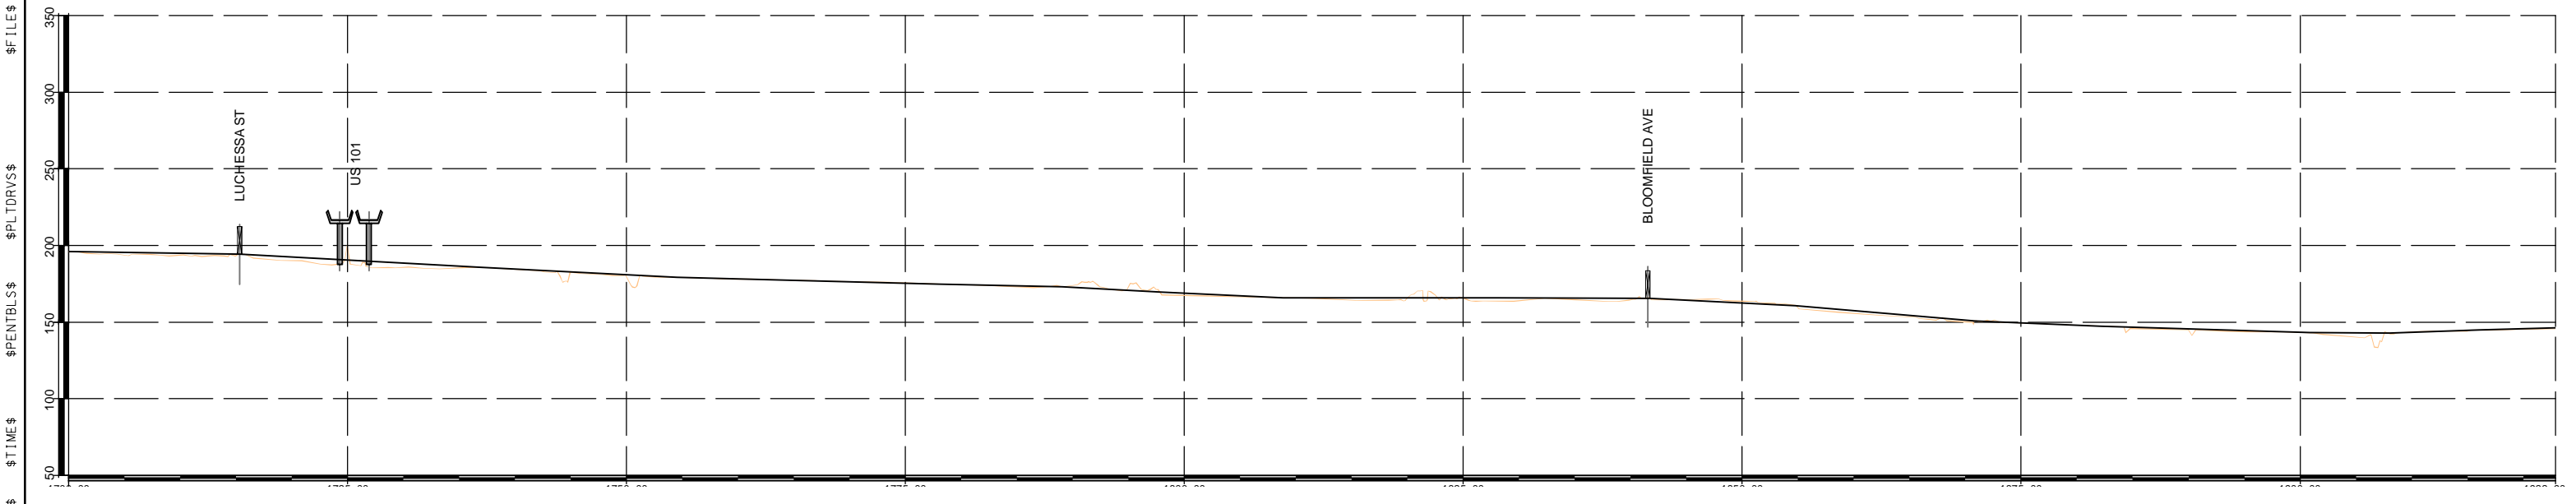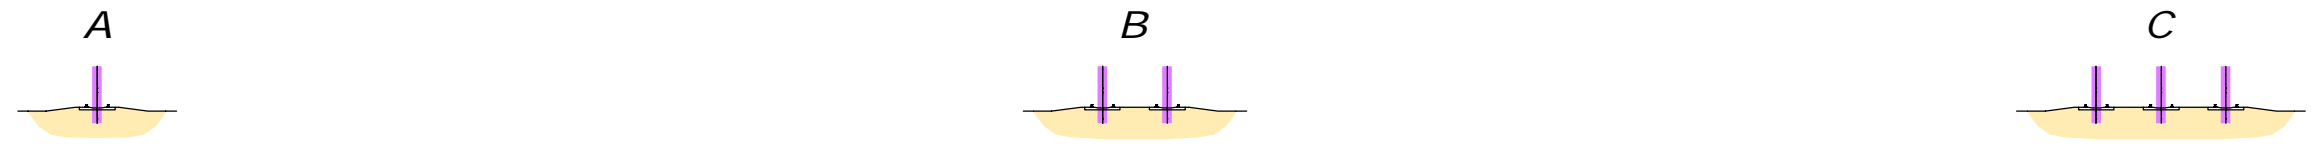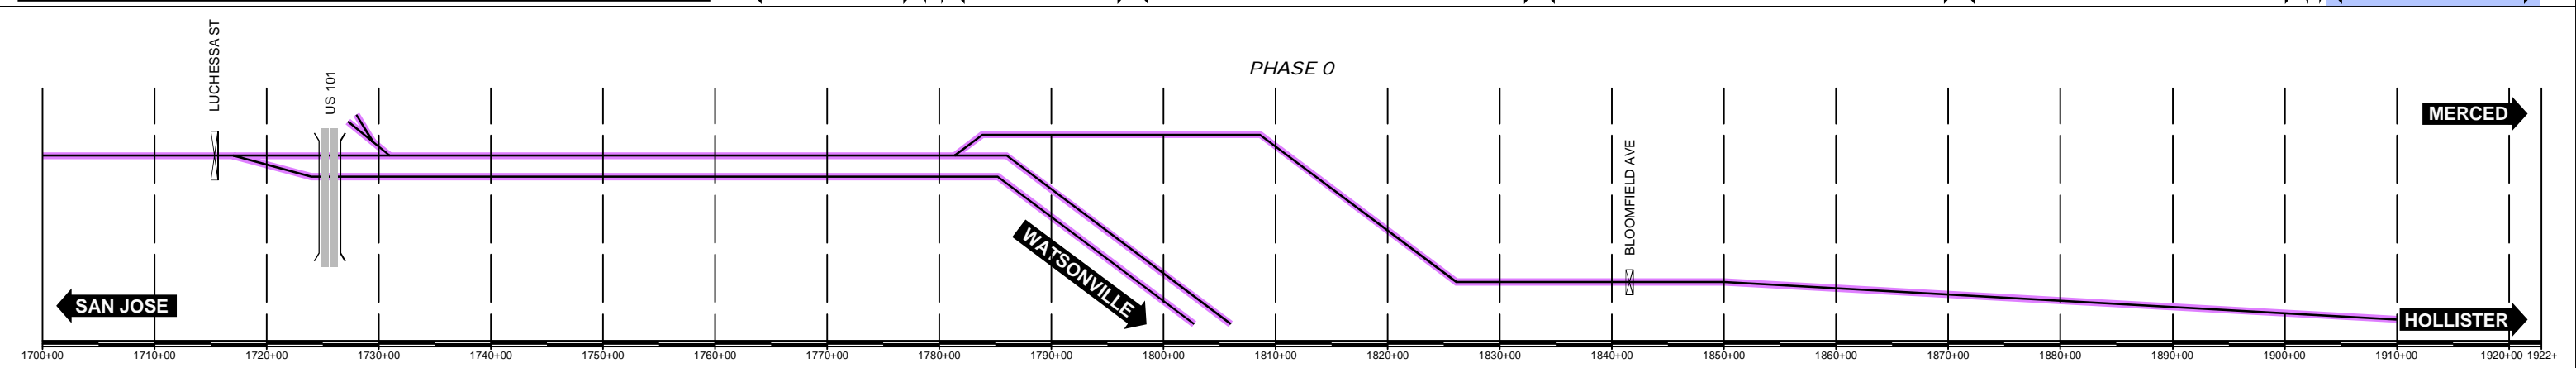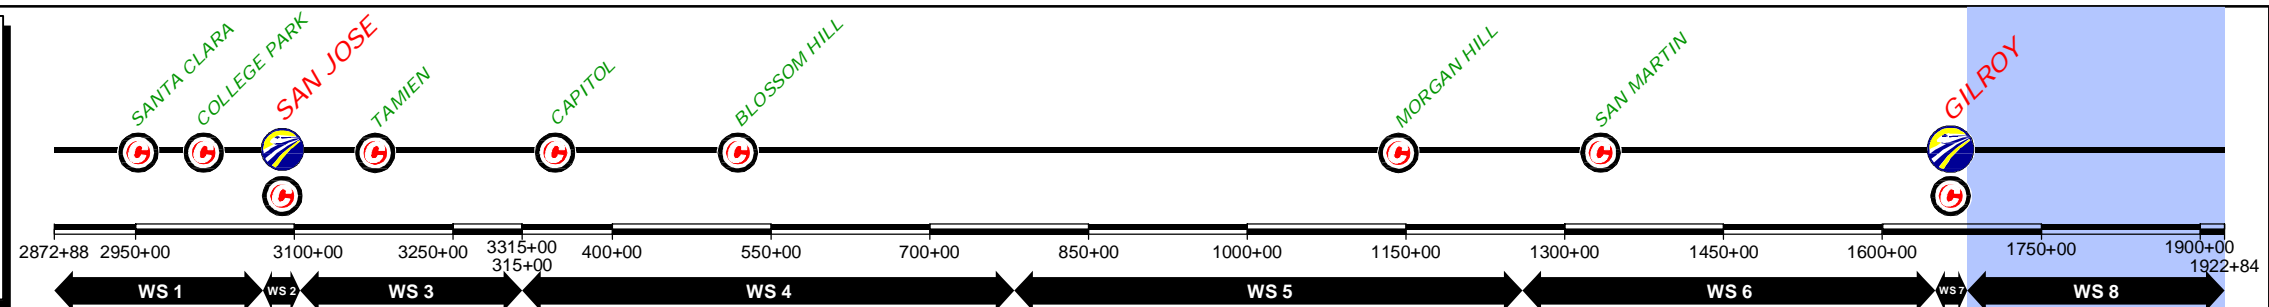

REV	DATE	BY	SUB	APP	DESCRIPTION

DESIGNED BY	
DRAWN BY	
CHECKED BY	
IN CHARGE	
DATE	NOV/2018

DRAFT PEPD
SUBMITTAL
FOR INTERNAL
USE ONLY

NOT FOR
CONSTRUCTION

prontec 12 Burgos Ave.
11th Floor
Madrid, SP 28036





HNTB 1111 Broadway
9th Floor
Oakland, CA 94607

CALIFORNIA
High-Speed Rail Authority

CALIFORNIA HIGH-SPEED TRAIN PROJECT
SAN JOSE TO MERCED
1700+00 TO 1922+90
CONSTRUCTION PHASES. 2027 CONFIGURATION
PLAN AND PROFILE SCHEME
PHASE 0

CONTRACT NO.	
DRAWING NO.	CV-I6WS8-SPP-01
SCALE	NOT TO SCALE
SHEET NO.	1 OF 3

CURRENT TRACK	TRACK REMOVAL	STRUCTURE UNDER CONSTRUCTION
PROVISIONAL TRACK	UNDER CONSTRUCTION	WILDLIFE CROSSING UNDER CONSTRUCTION
BUILT IN PREVIOUS PHASES	CIRCULATION TRACK	GRADE CROSSING ADAPTATION
UNDER CONST + CIRCULATION T.		
OVERHEAD BRIDGE	GRADE CROSSING	
MAJOR UNDERPASS	TUNNEL	
	CREEK UNDERPASS	

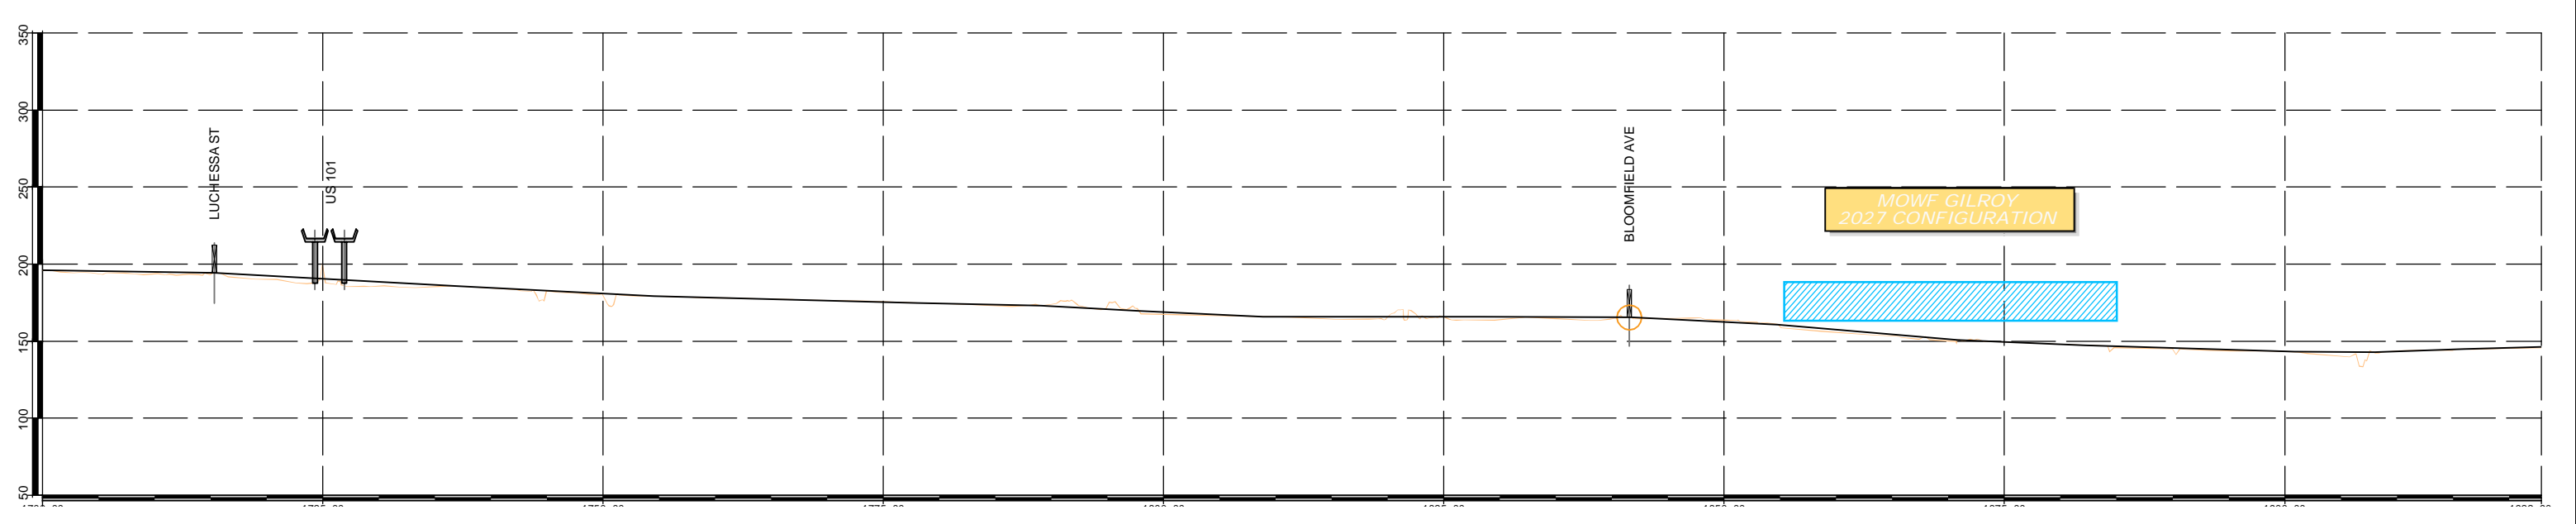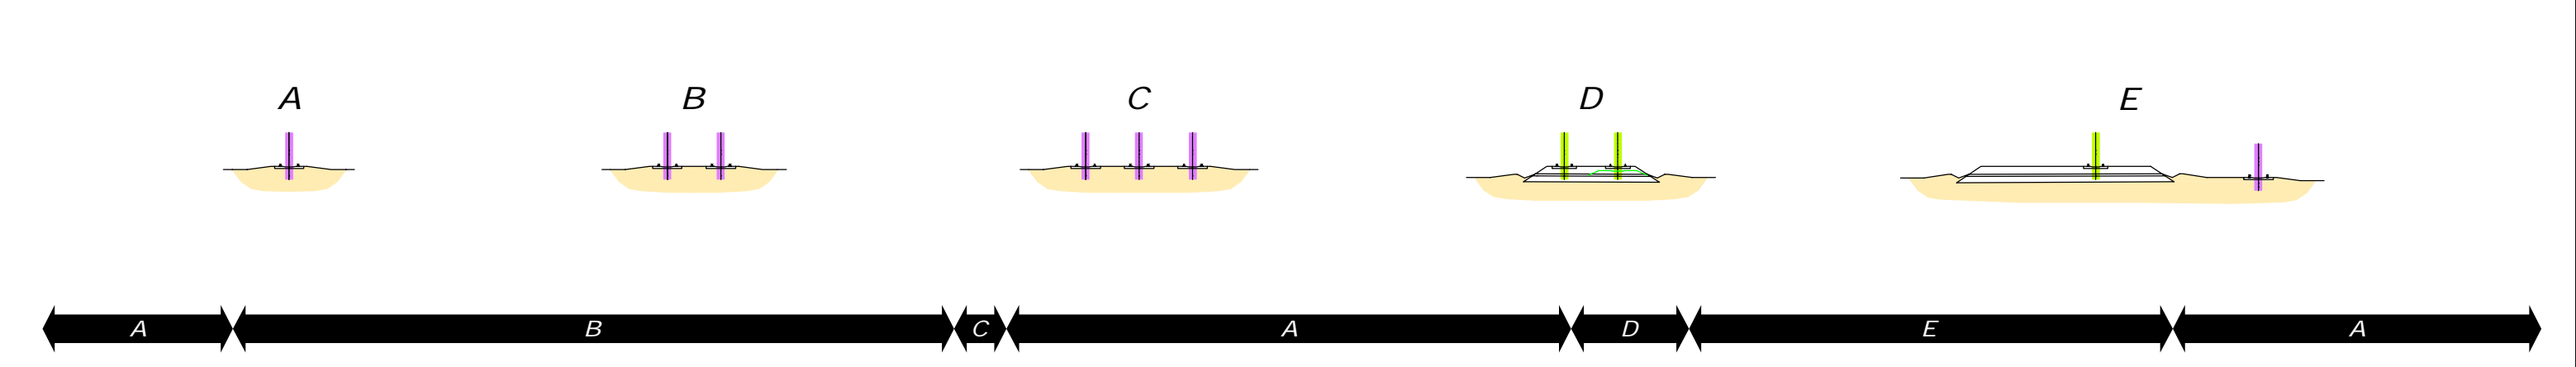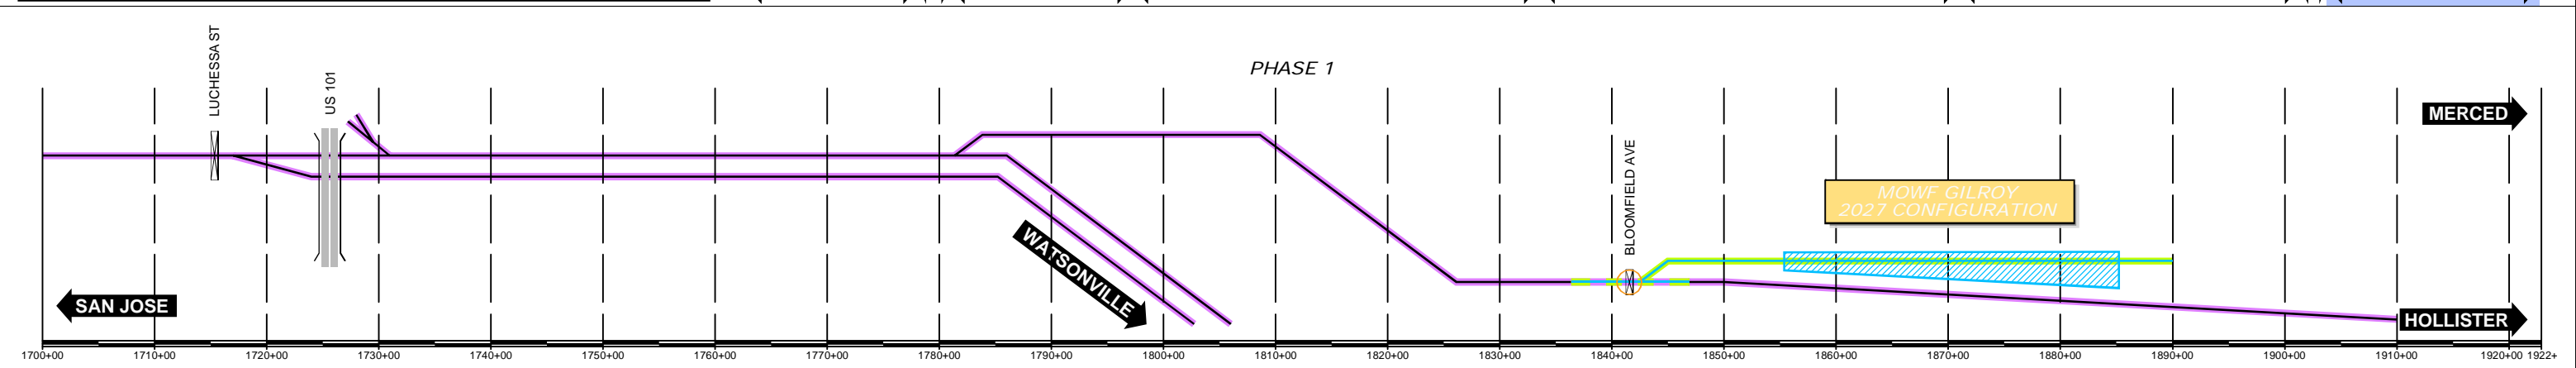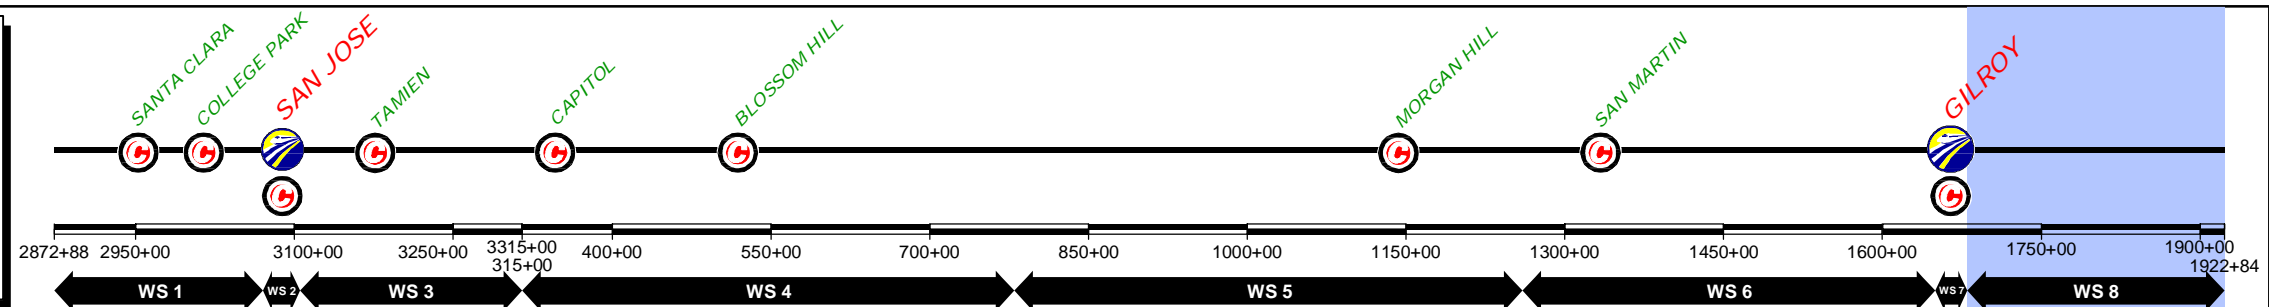

REV	DATE	BY	SUB	APP	DESCRIPTION

DESIGNED BY	
DRAWN BY	
CHECKED BY	
IN CHARGE	
DATE	NOV/2018

DRAFT PEPP
SUBMITTAL
FOR INTERNAL
USE ONLY

NOT FOR
CONSTRUCTION

prontec 12 Burgos Ave.
11th Floor
Madrid, SP 28036





HNTB 1111 Broadway
9th Floor
Oakland, CA 94607

CALIFORNIA
High-Speed Rail Authority

CALIFORNIA HIGH-SPEED TRAIN PROJECT
SAN JOSE TO MERCED
1700+00 TO 1922+90
CONSTRUCTION PHASES, 2027 CONFIGURATION
PLAN AND PROFILE SCHEME
PHASE 1

CONTRACT NO.	
DRAWING NO.	CV-I6WS8-SPP-02
SCALE	NOT TO SCALE
SHEET NO.	2 OF 3

	CURRENT TRACK		TRACK REMOVAL		STRUCTURE UNDER CONSTRUCTION
	PROVISIONAL TRACK		UNDER CONSTRUCTION		WILDLIFE CROSSING UNDER CONSTRUCTION
	BUILT IN PREVIOUS PHASES		CIRCULATION TRACK		GRADE CROSSING ADAPTATION
	UNDER CONST + CIRCULATION T.		OVERHEAD BRIDGE		GRADE CROSSING
	MAJOR UNDERPASS		TUNNEL		CREEK UNDERPASS

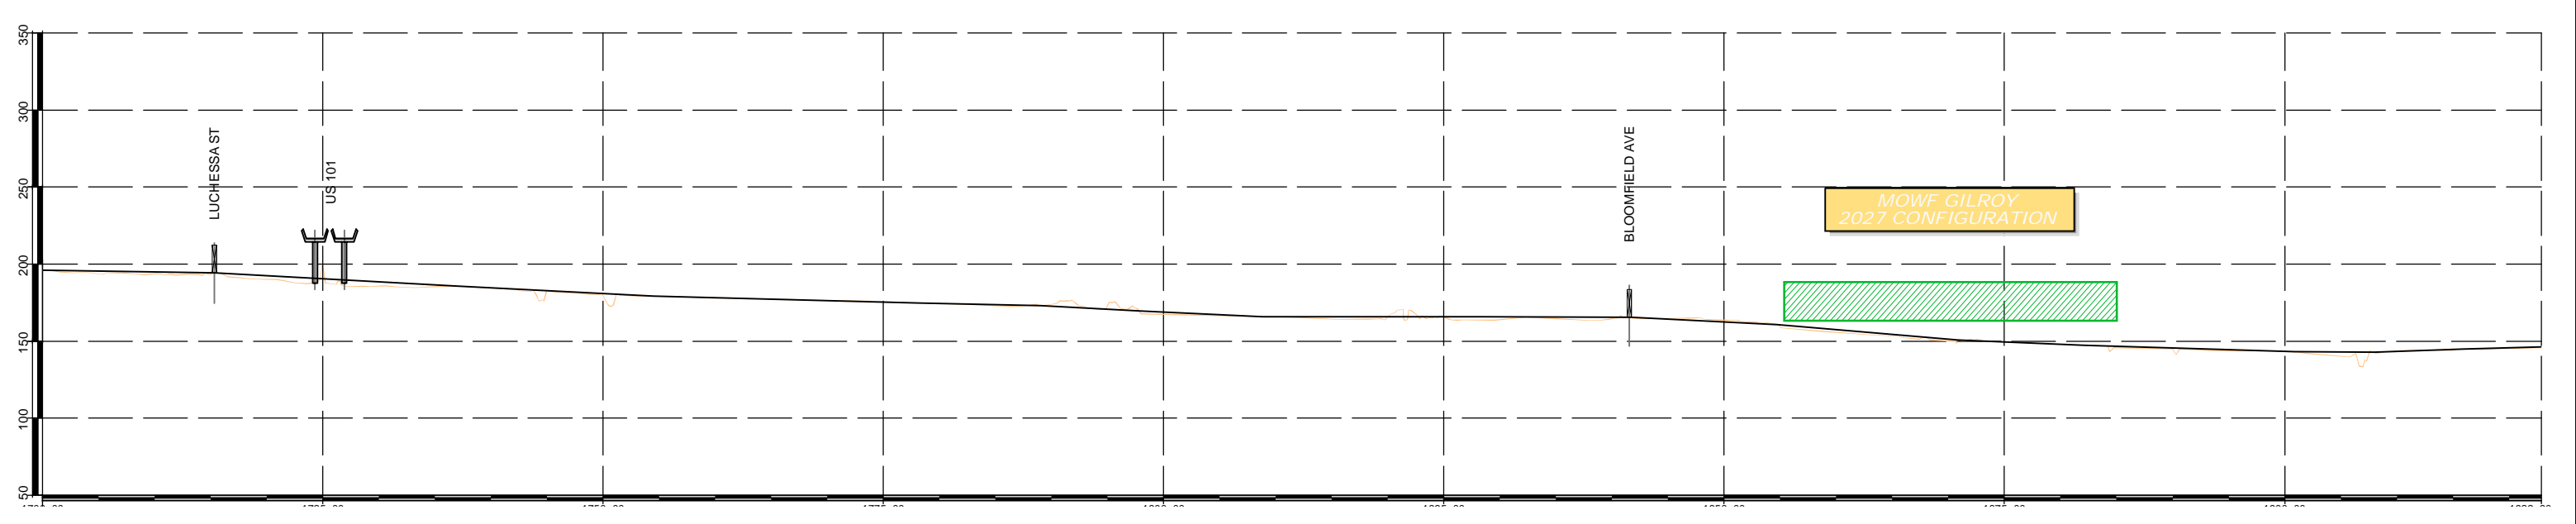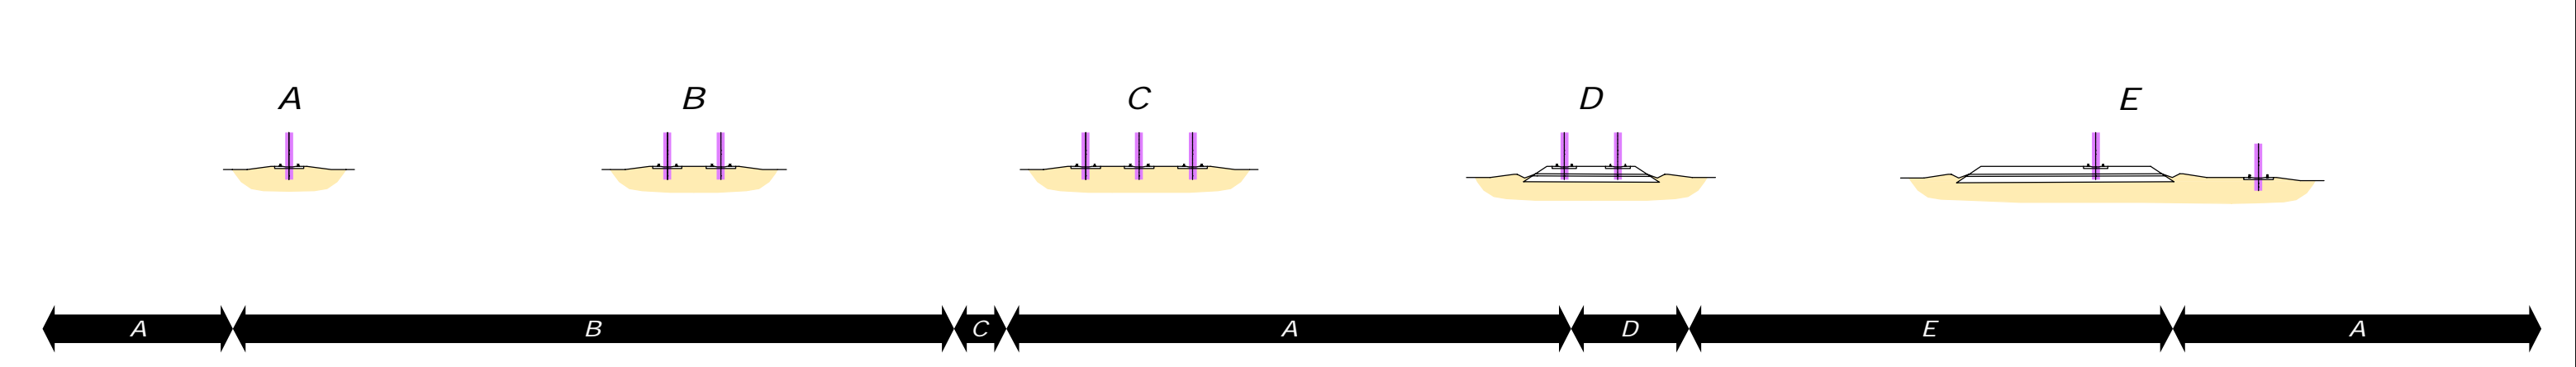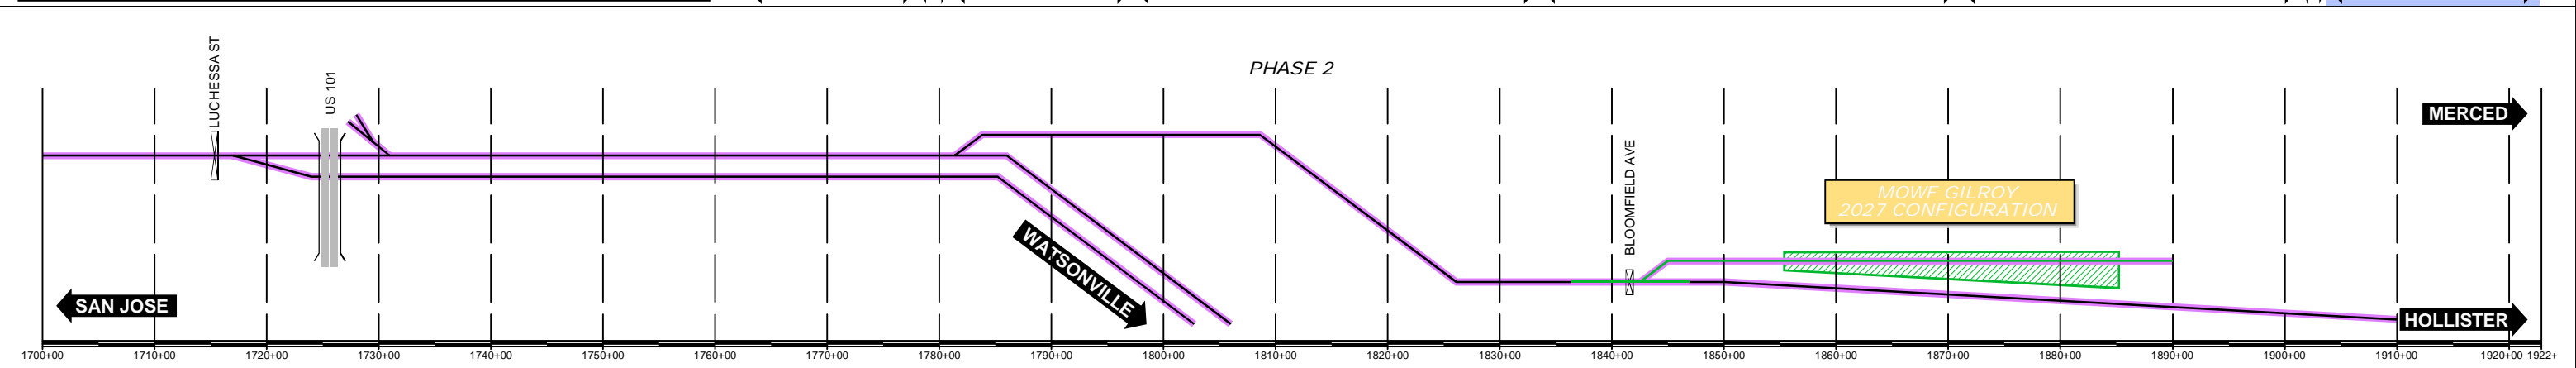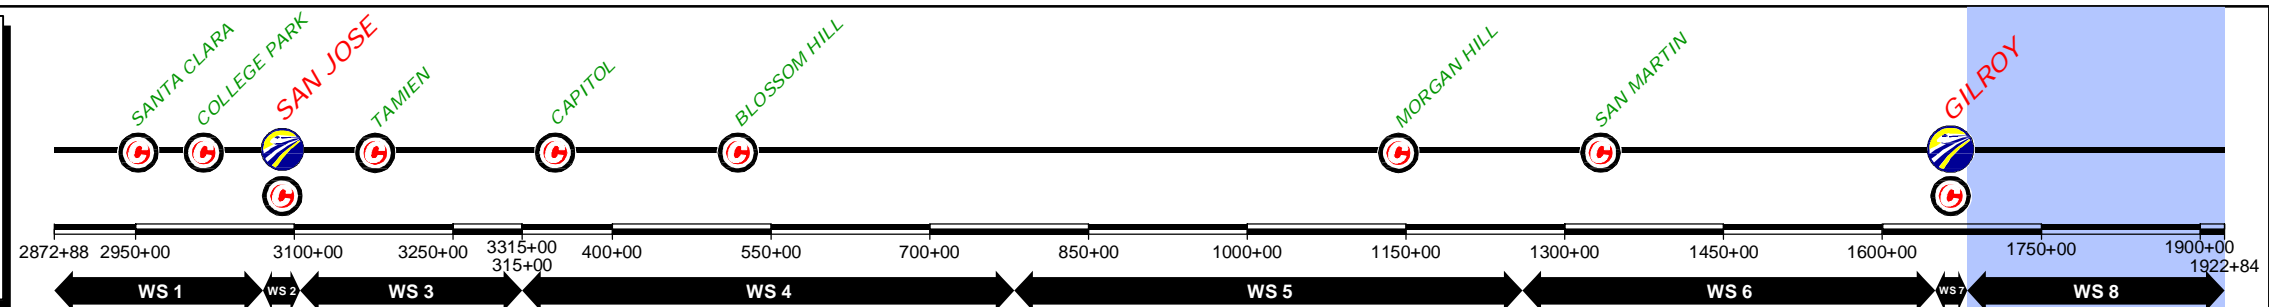

REV	DATE	BY	SUB	APP	DESCRIPTION

DESIGNED BY	
DRAWN BY	
CHECKED BY	
IN CHARGE	
DATE	NOV/2018

DRAFT PEPD
SUBMITTAL
FOR INTERNAL
USE ONLY

NOT FOR
CONSTRUCTION

prontec 12 Burgos Ave.
11th Floor
Madrid, SP 28036

HNTB 1111 Broadway
9th Floor
Oakland, CA 94607



CALIFORNIA HIGH-SPEED TRAIN PROJECT
SAN JOSE TO MERCED
1700+00 TO 1922+90
CONSTRUCTION PHASES. 2027 CONFIGURATION
PLAN AND PROFILE SCHEME
PHASE 2

CONTRACT NO.	
DRAWING NO.	CV-I6WS8-SPP-03
SCALE	NOT TO SCALE
SHEET NO.	3 OF 3