



## APPENDIX F: POTENTIAL CONSTRUCTION SEQUENCE AT I-280

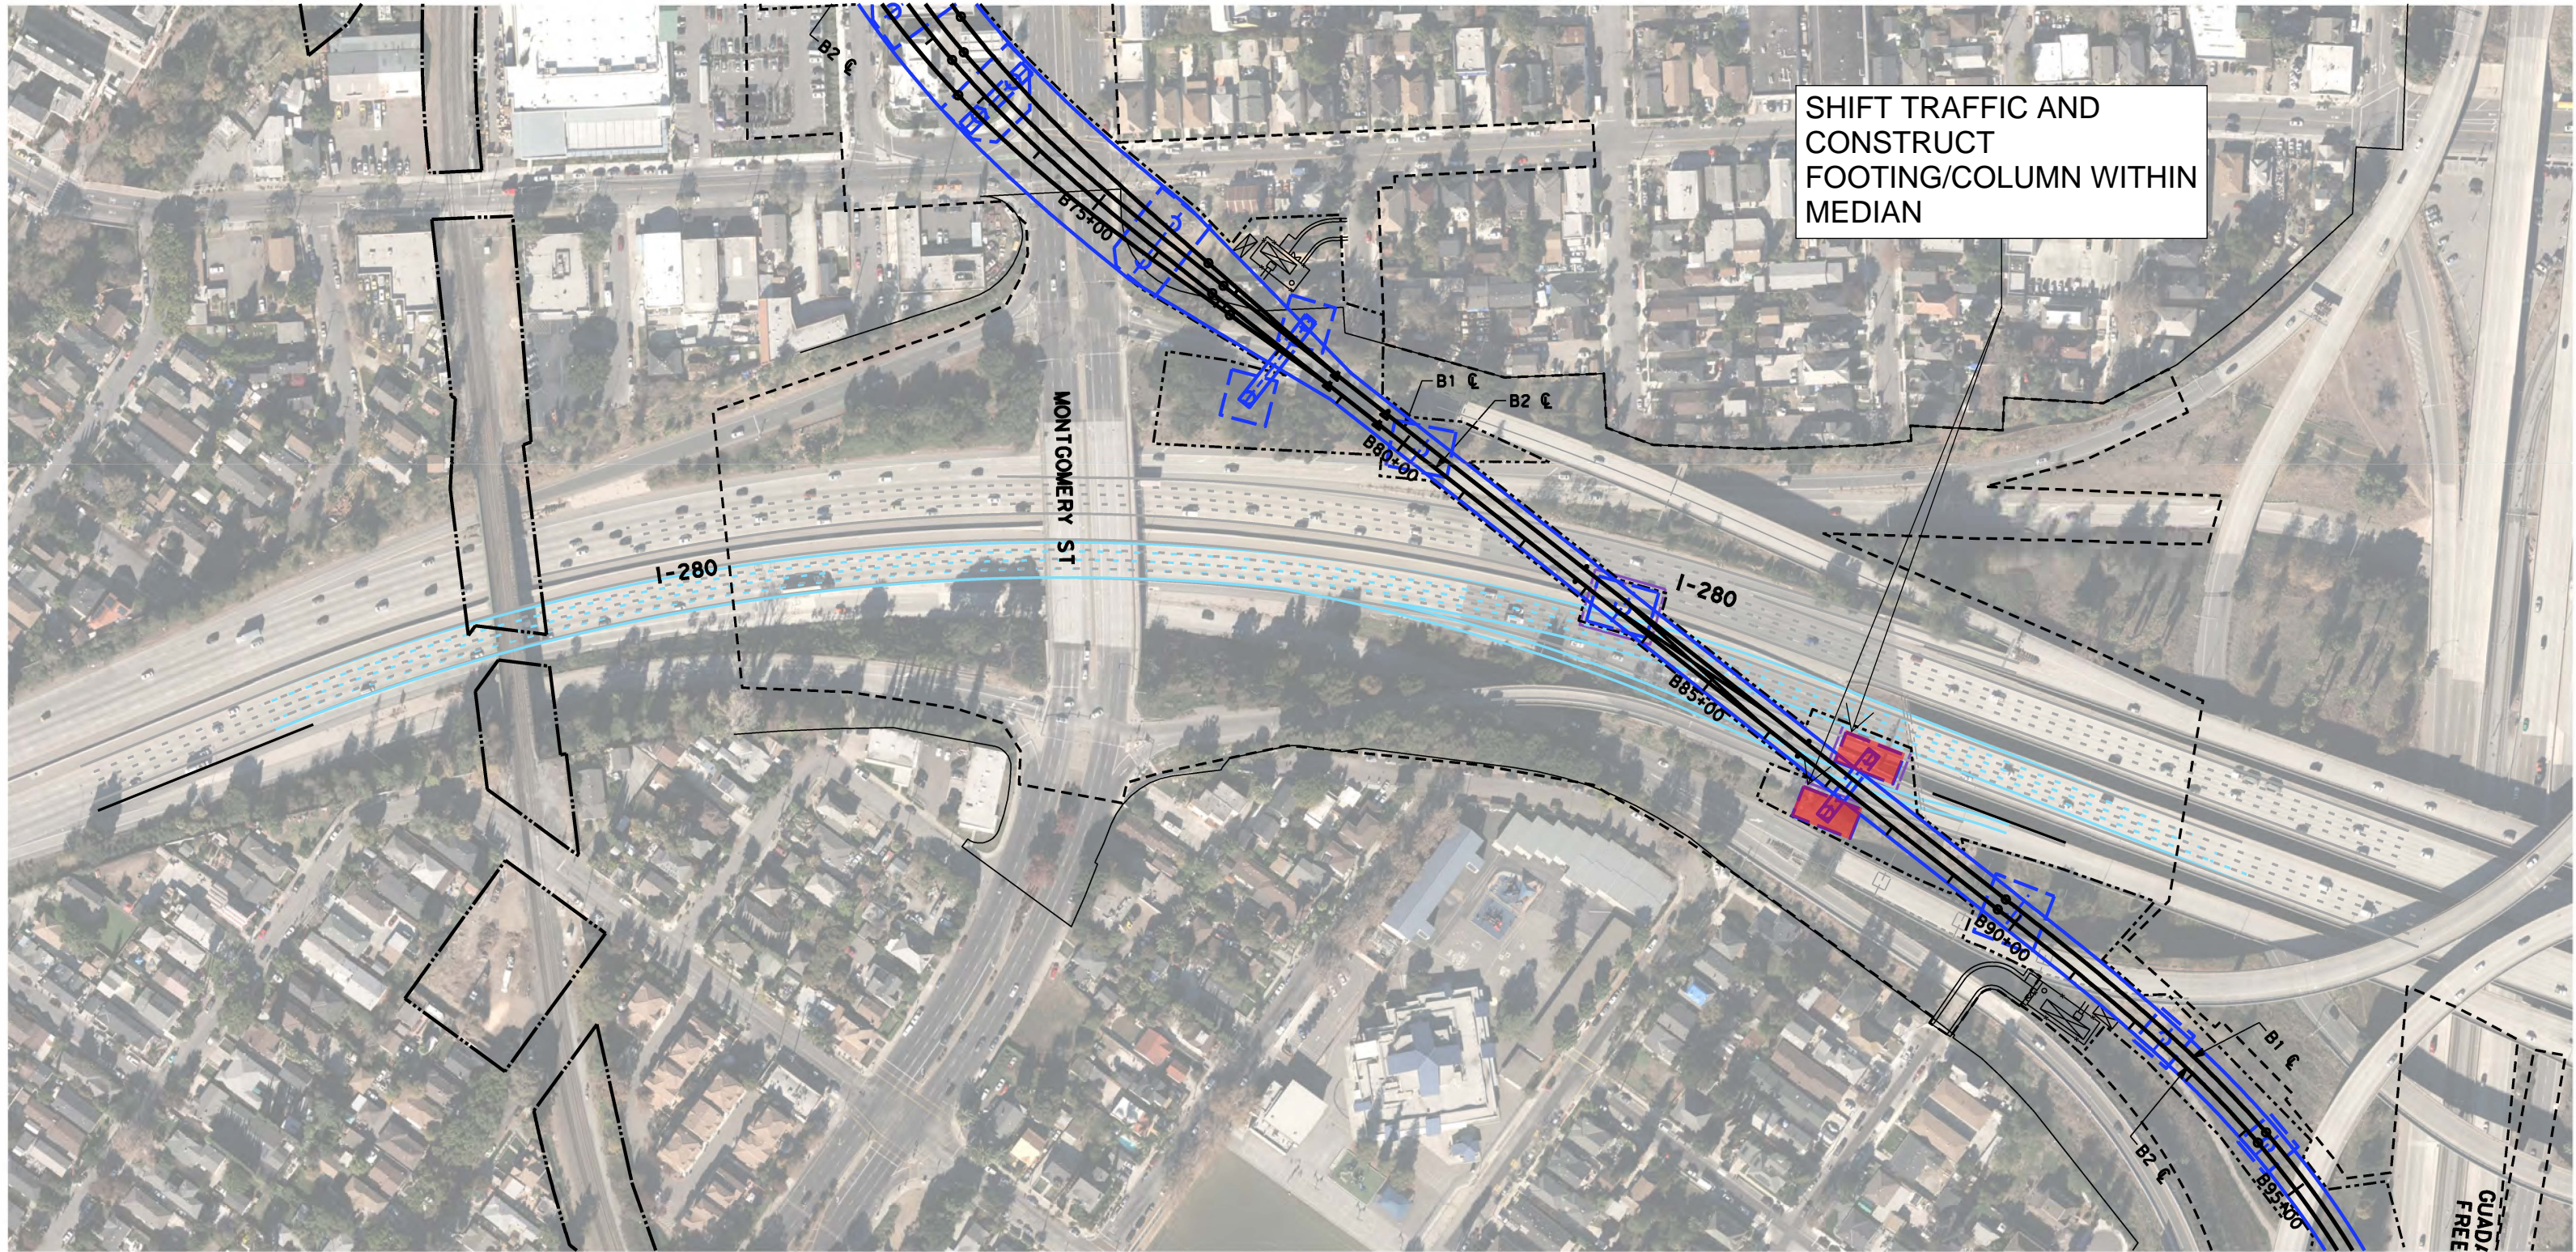

I-280 MAINLINE AND OFF RAMP TRAFFIC SHIFT FOR SHOULDER FOOTING/COLUMN CONSTRUCTION

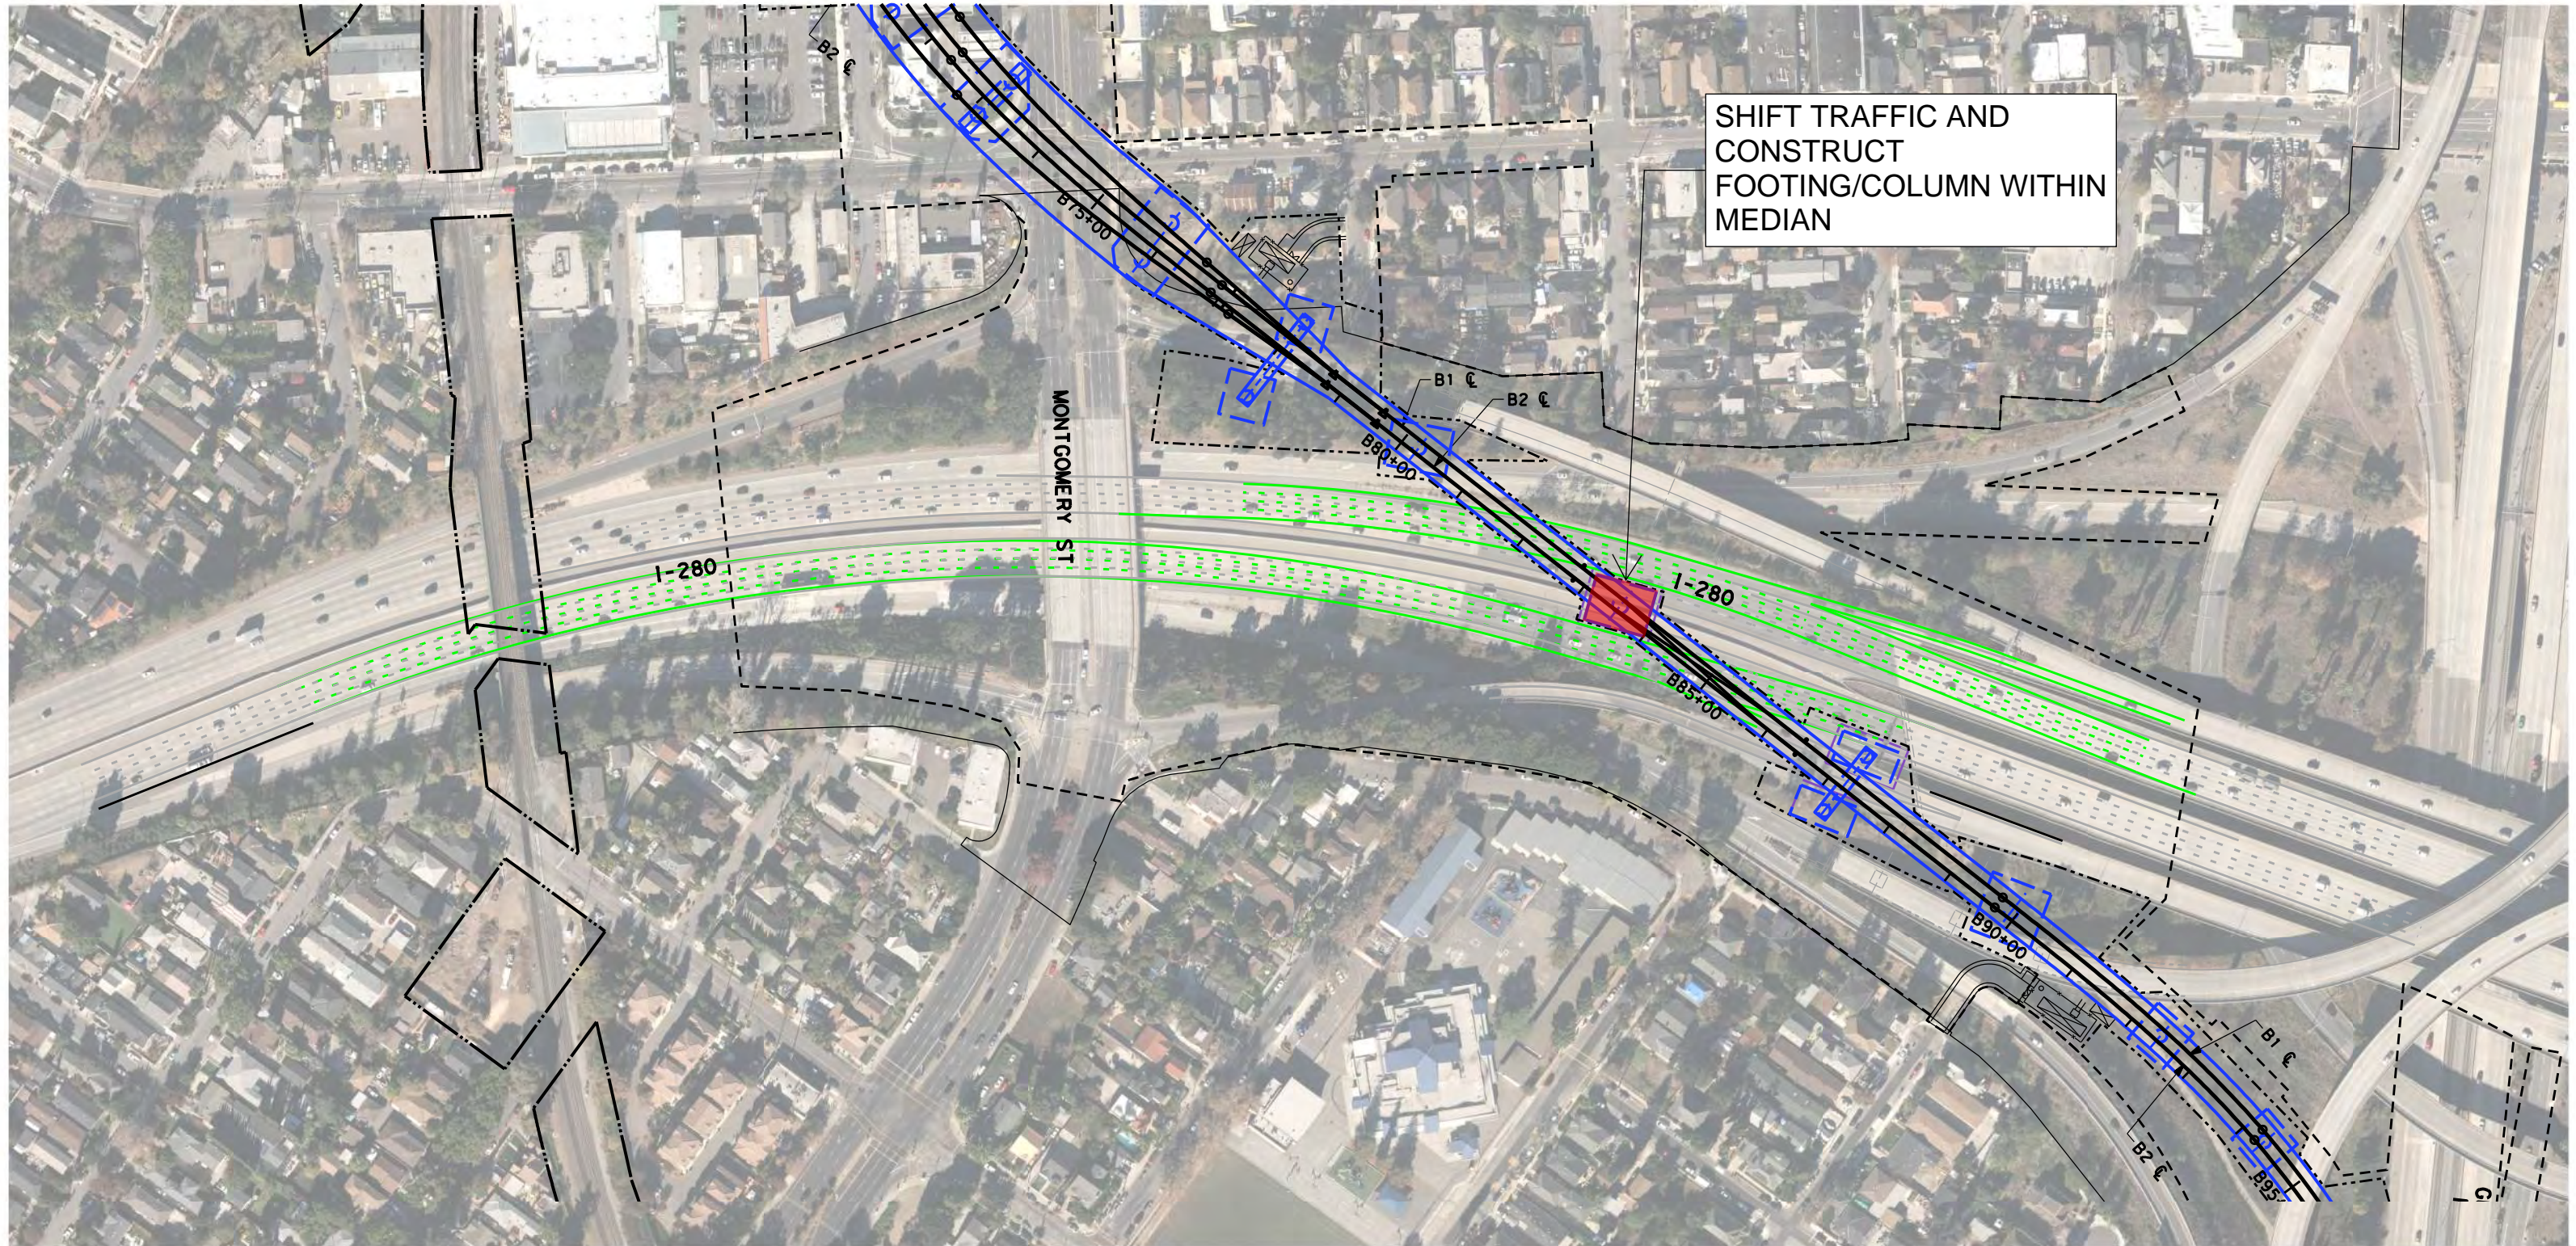

I-280 MAINLINE TRAFFIC SHIFT FOR MEDIAN FOOTING/COLUMN CONSTRUCTION